

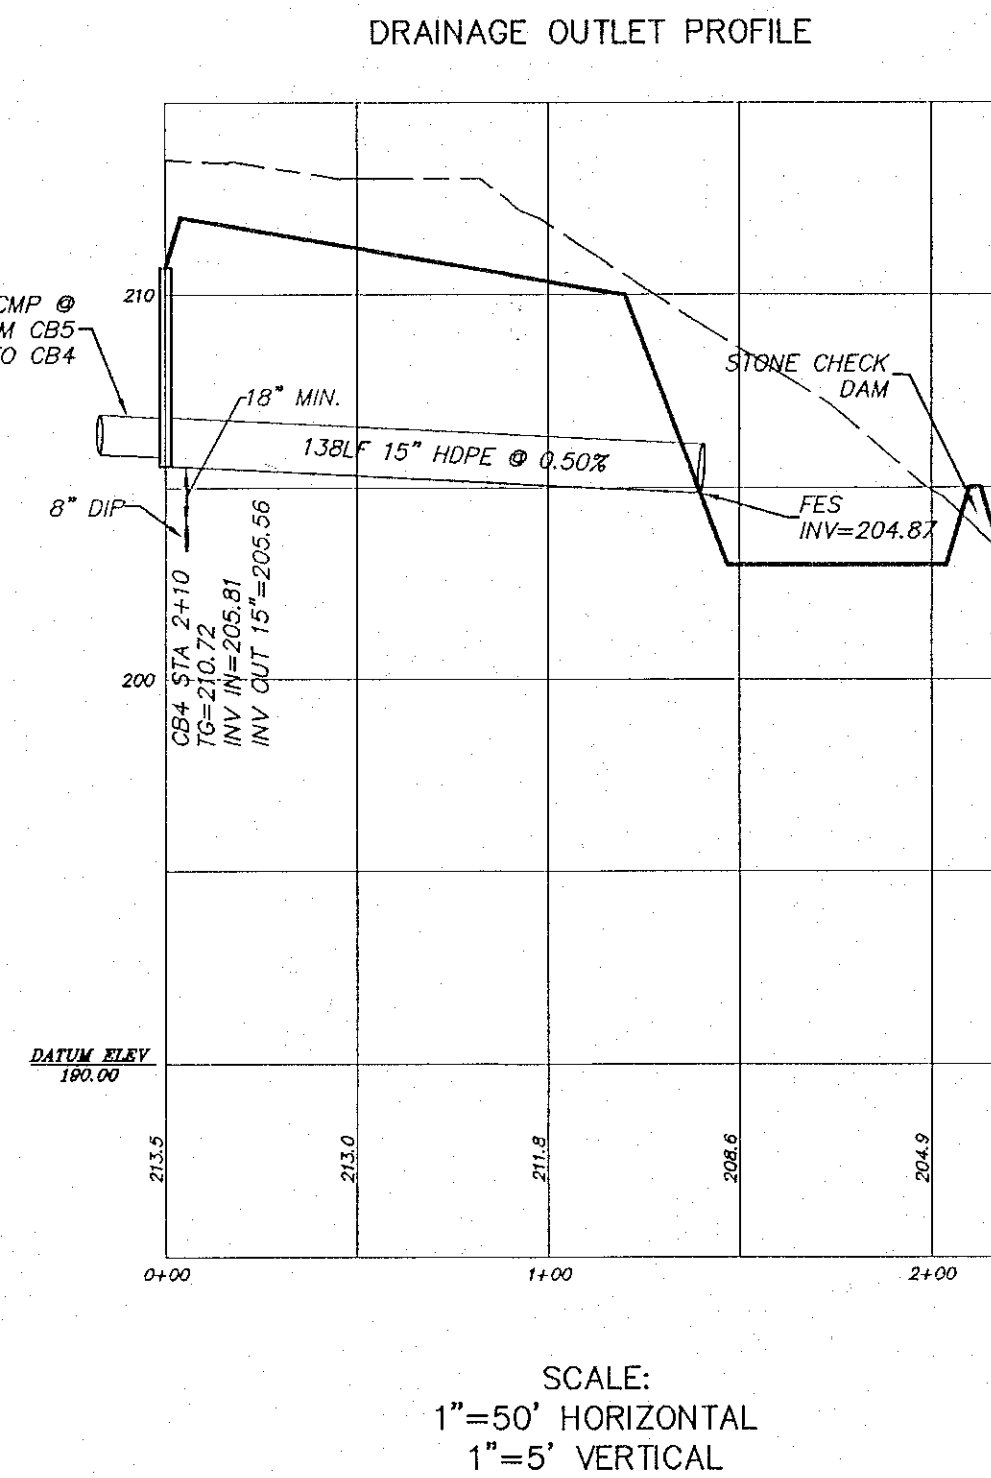
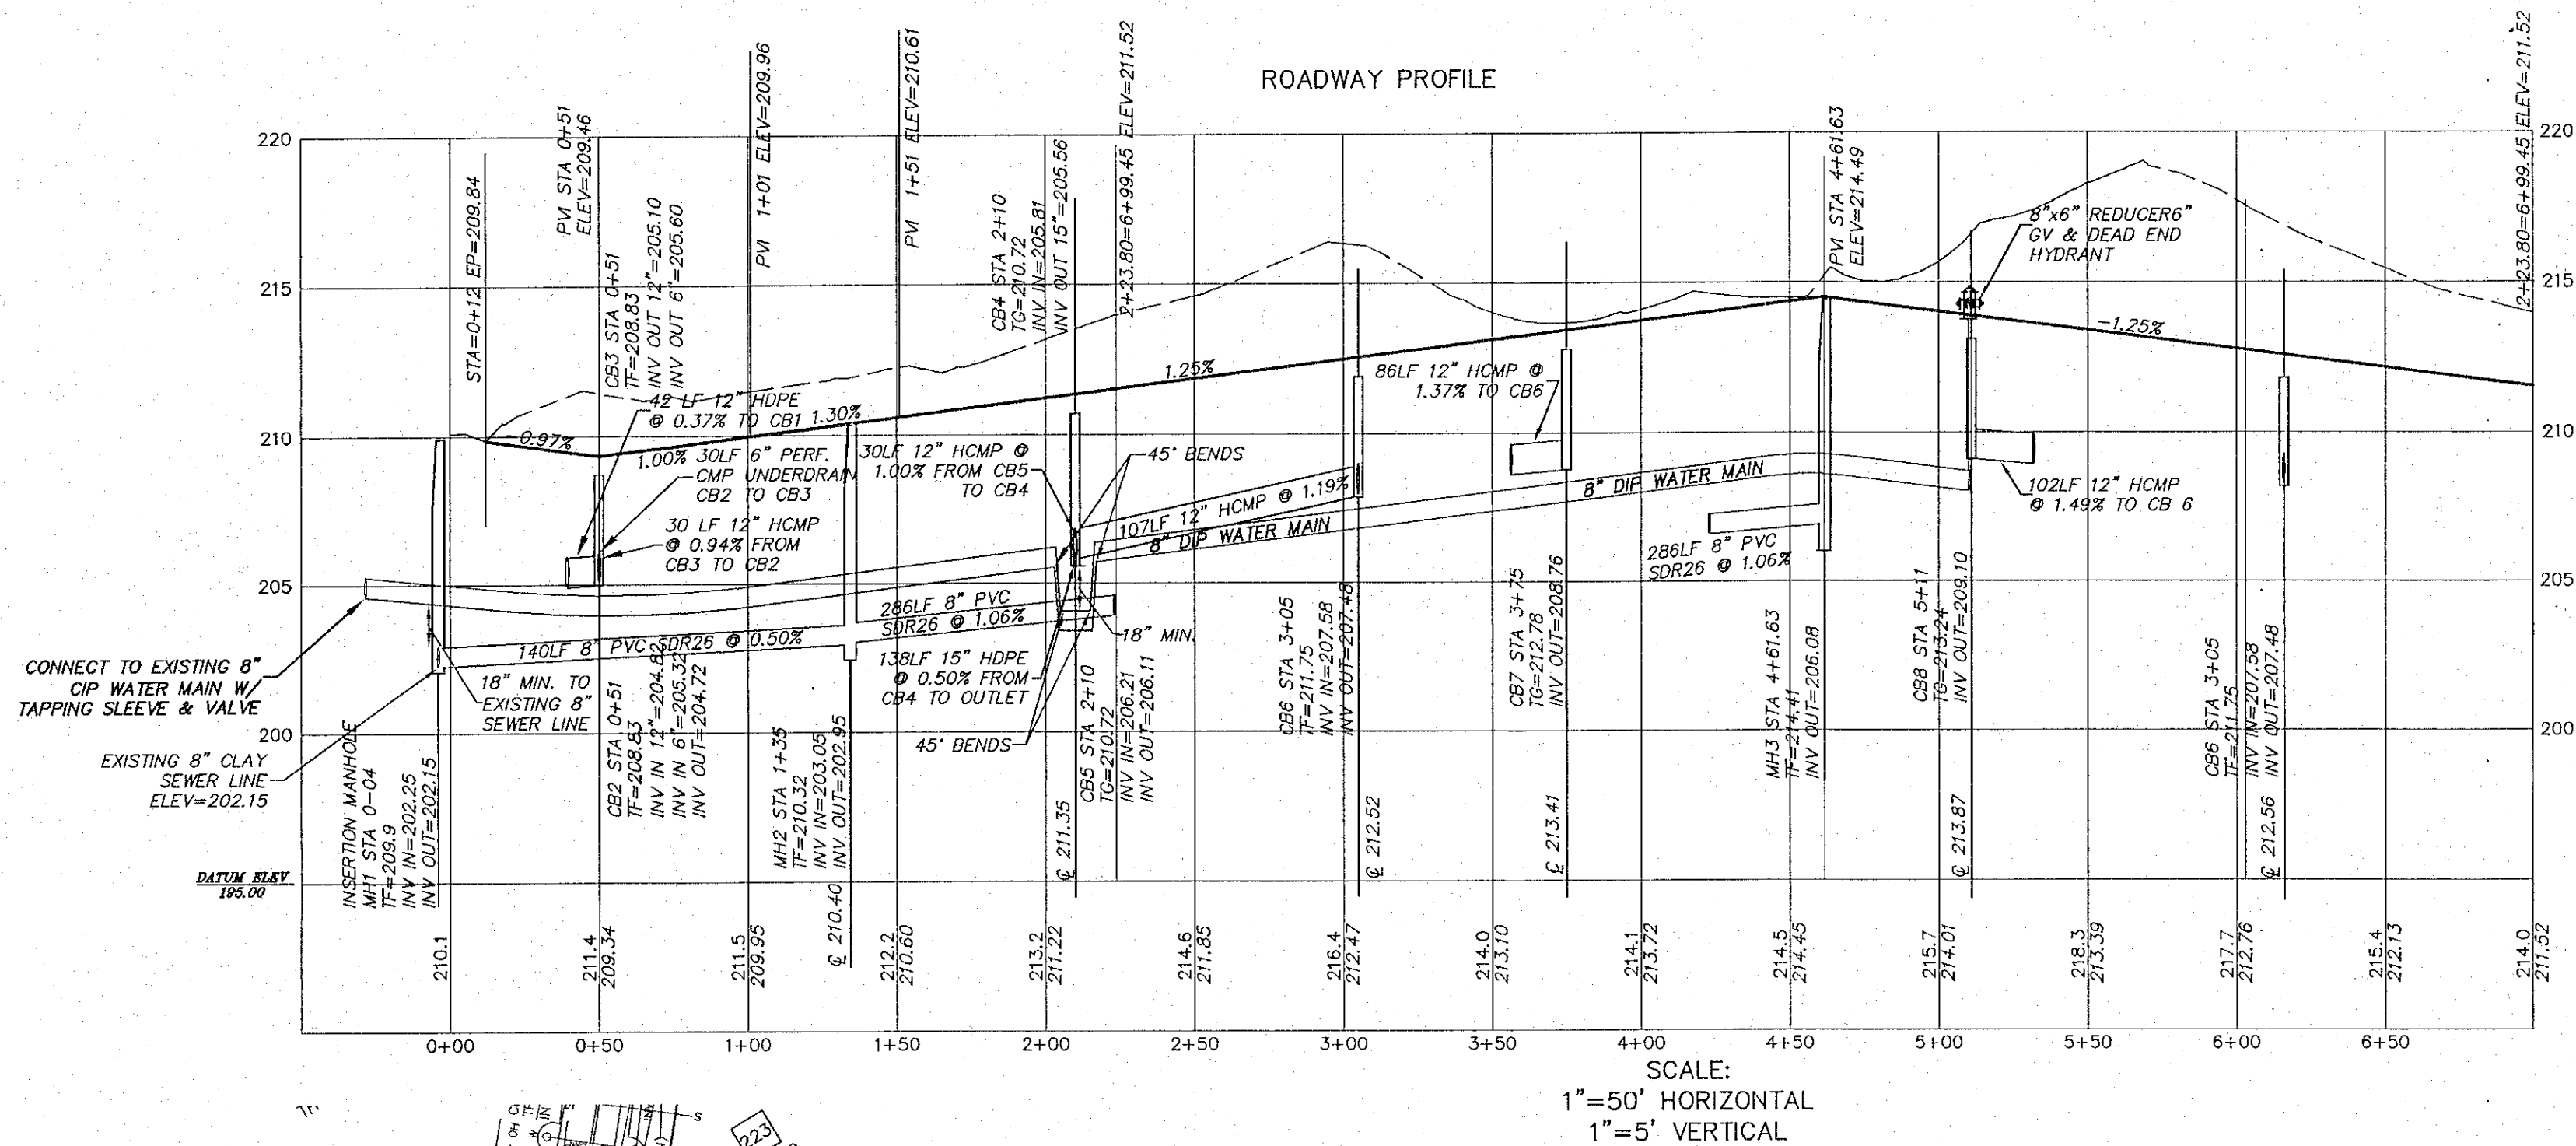
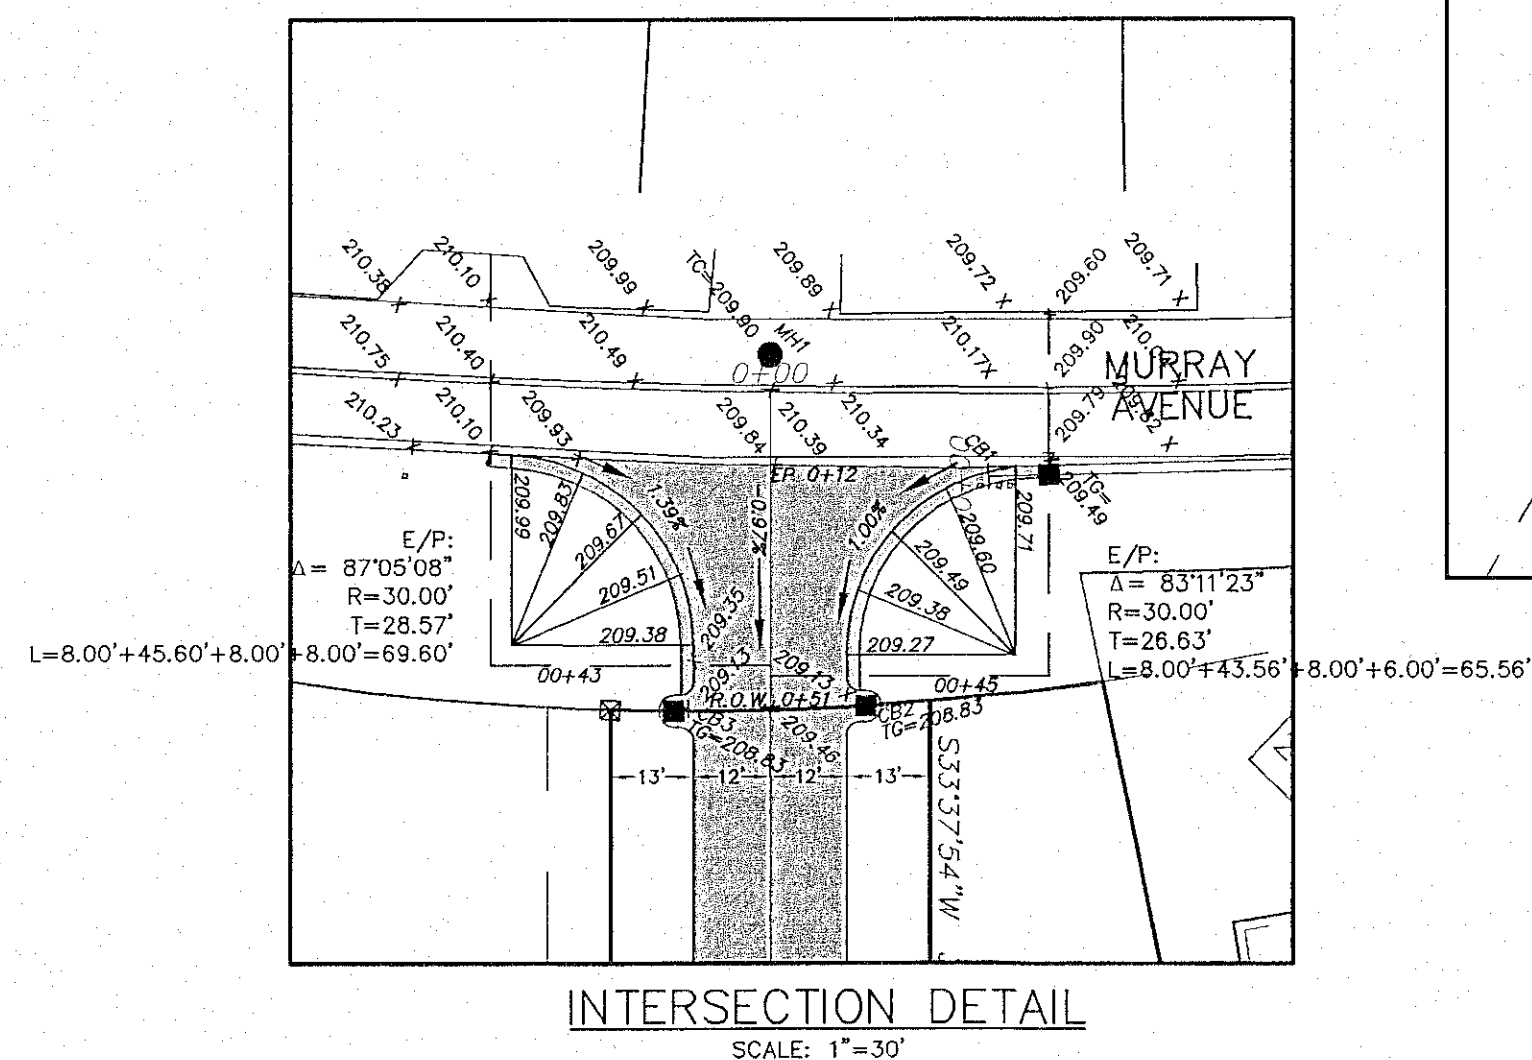
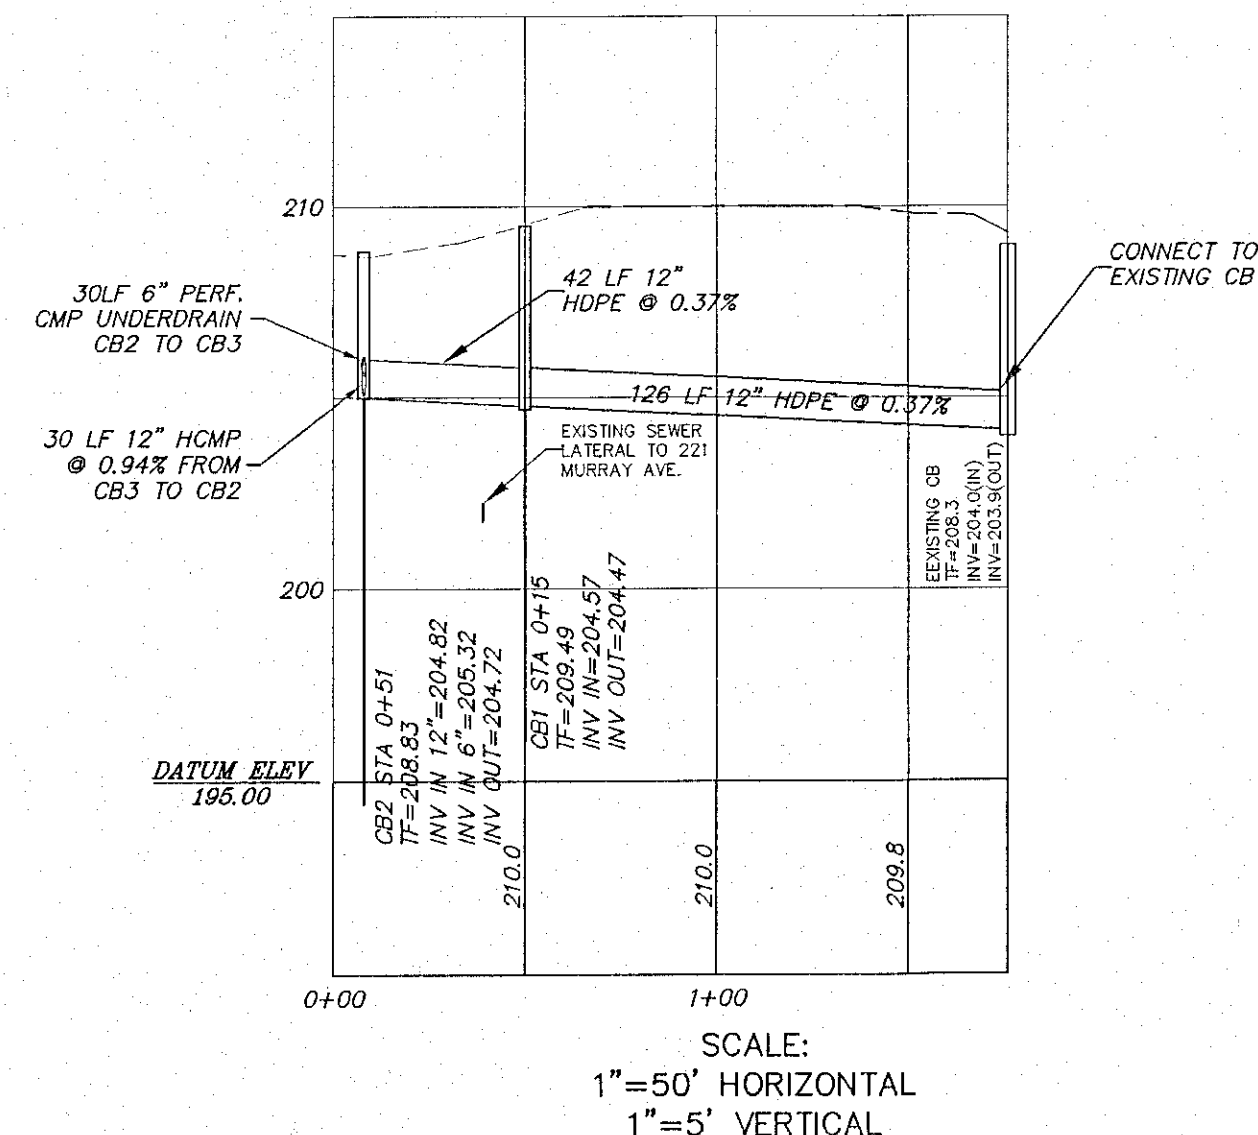


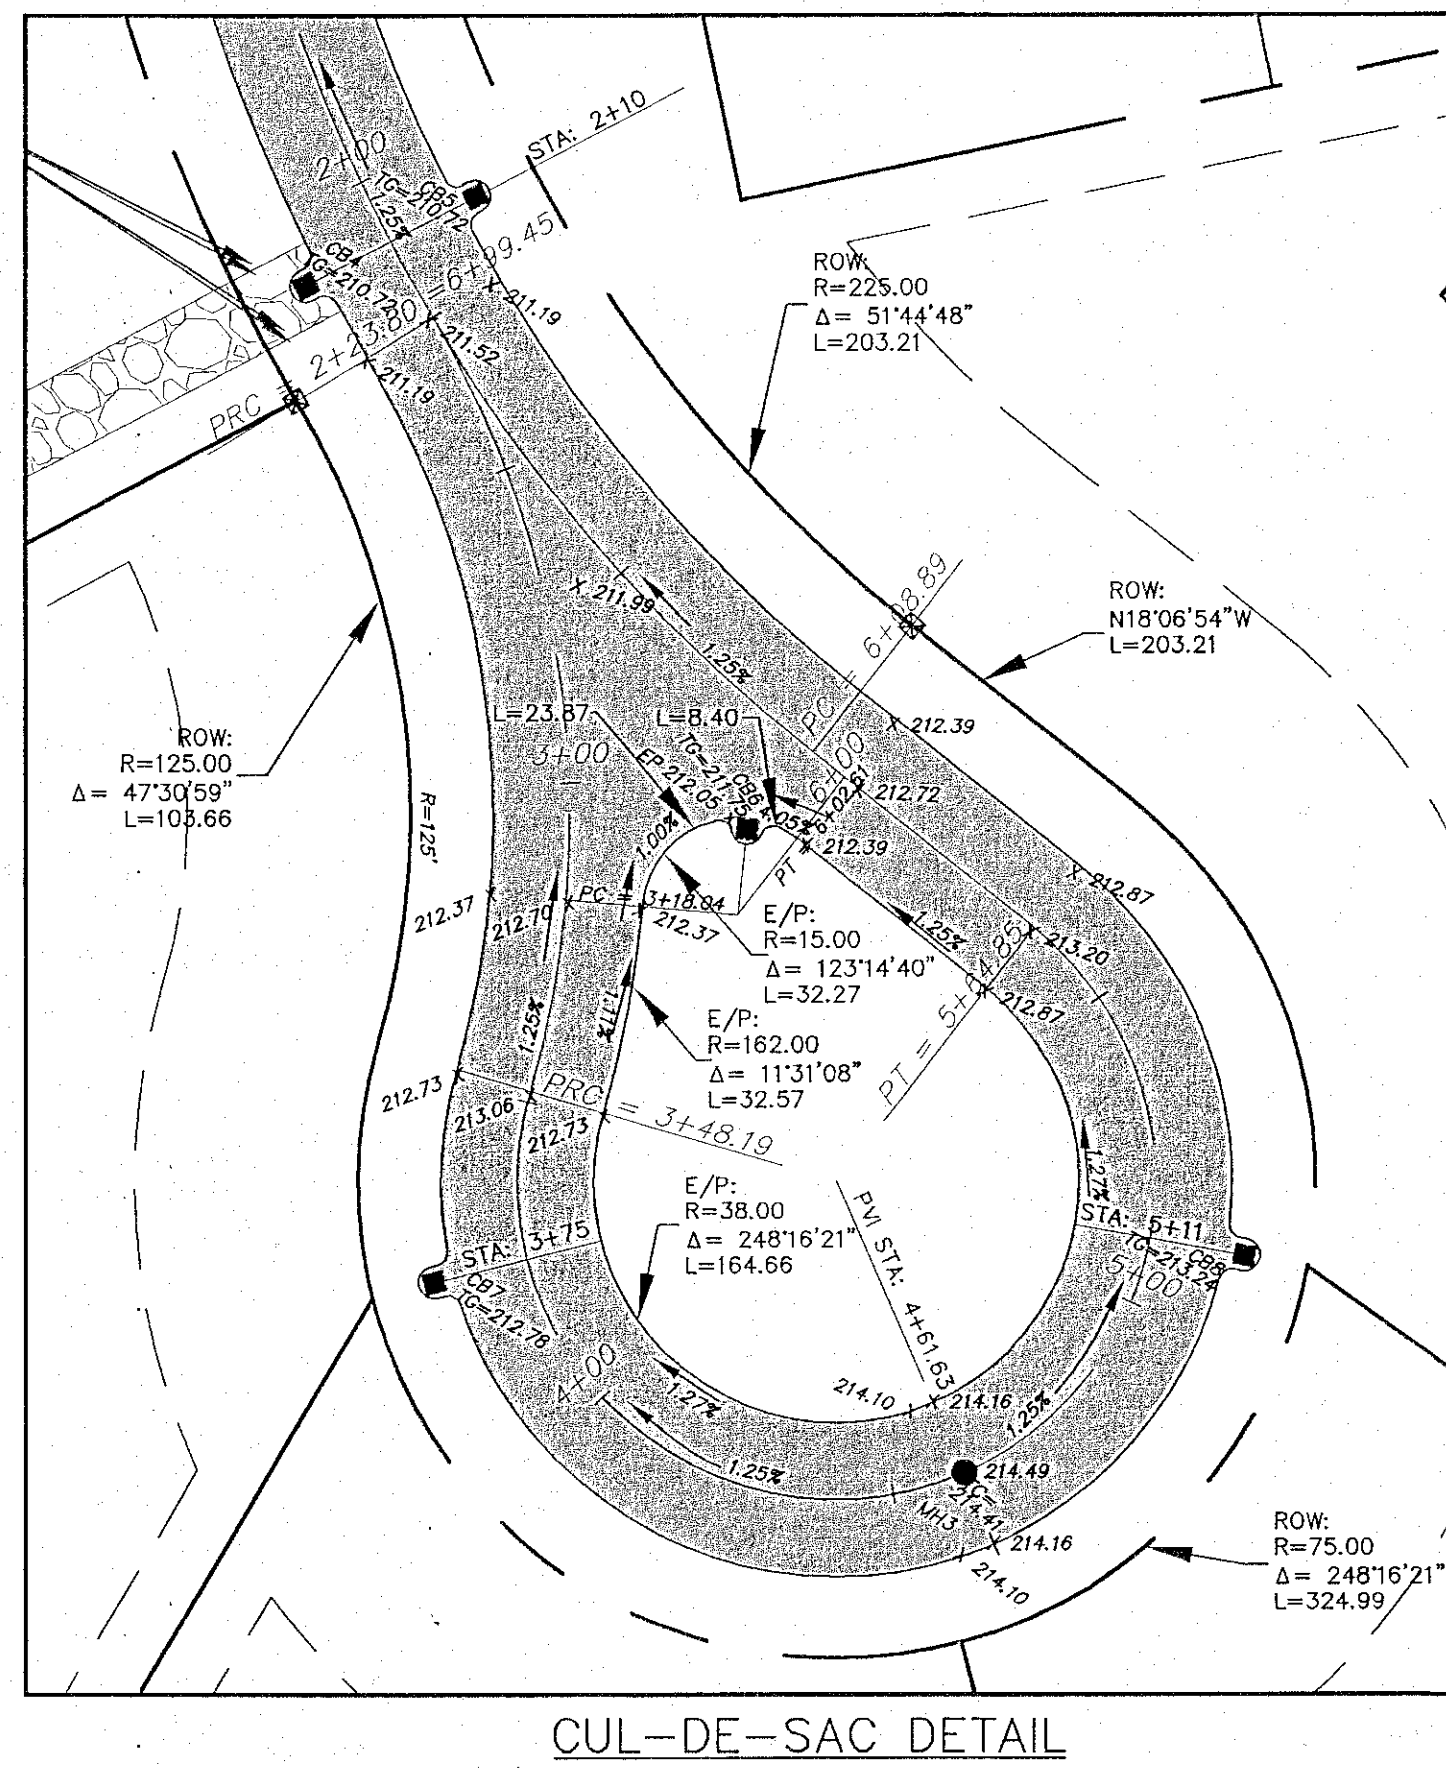


- NOTES:
1. ALL WATERMAINS TO BE 8" DIP CL 52. MAINTAIN 5' MIN COVER SERVICE LINES TO BE 3/4" COPPER TYPE K.
 2. SANITARY SEWER MAINS TO BE 8" PVC SDR 26
 3. STORM PIPES UNDER PAVEMENT TO BE HCMF (WITH PAVED INVERT) MAINTAIN 2.5' COVER MINIMUM. LATERAL STUBS TO BE 4" PVC SCH 40 @ 1.0% MIN. ALL OTHER OFFROAD STORM PIPES TO BE HOPE OR HCMF AS APPLICABLE.
 4. SEWER MAINS IN RELATION TO WATER MAINS: WHERE POSSIBLE, SEWER SHALL BE LAID AT LEAST 10.0 FEET HORIZONTALLY FROM ANY EXISTING OR PROPOSED WATER MAIN. VERTICAL SEPARATION SHALL BE MAINTAINED TO PROVIDE A MINIMUM OF 18 INCHES BETWEEN THE SEWER AND WATER MAIN CROSSINGS. WHEN IMPOSSIBLE TO OBTAIN THE VERTICAL SEPARATION, DUCTILE IRON CLASS 52 OR POLYVINYL CHLORIDE (PVC) CL 160, SDR 26 PIPE SHALL BE USED FOR THE SEWER MAINS. FIVE (5) FEET MIN SEPARATION REQUIRED BETWEEN CATCH BASINS AND WATERMAINS.
 5. ALL CONTROLLED FILL SHALL BE CERTIFIED BY A LICENSED SOILS ENGINEER, THAT PLACEMENT OF THE MATERIAL WAS DONE IN A MANNER SUITABLE FOR THE CONSTRUCTION OF THE ROAD AND THE INSTALLATION OF WATER MAIN, STORM SEWERS, AND SANITARY SEWERS. TO THIS END, NO FILL SHALL BE PLACED IN AREAS IDENTIFIED ON THESE PLANS AS CONTROLLED FILL AREAS UNTIL THE CERTIFYING SOILS ENGINEER HAS BEEN CONSULTED. ALL FILL AREAS TO BE WELL COMPACTED WITH 1:3 MAX. SIDE SLOPES.
 6. NO FOOTING, FOUNDATION OR ROOF DRAINS WILL BE ALLOWED TO CONNECT TO THE SANITARY SEWER SYSTEM.

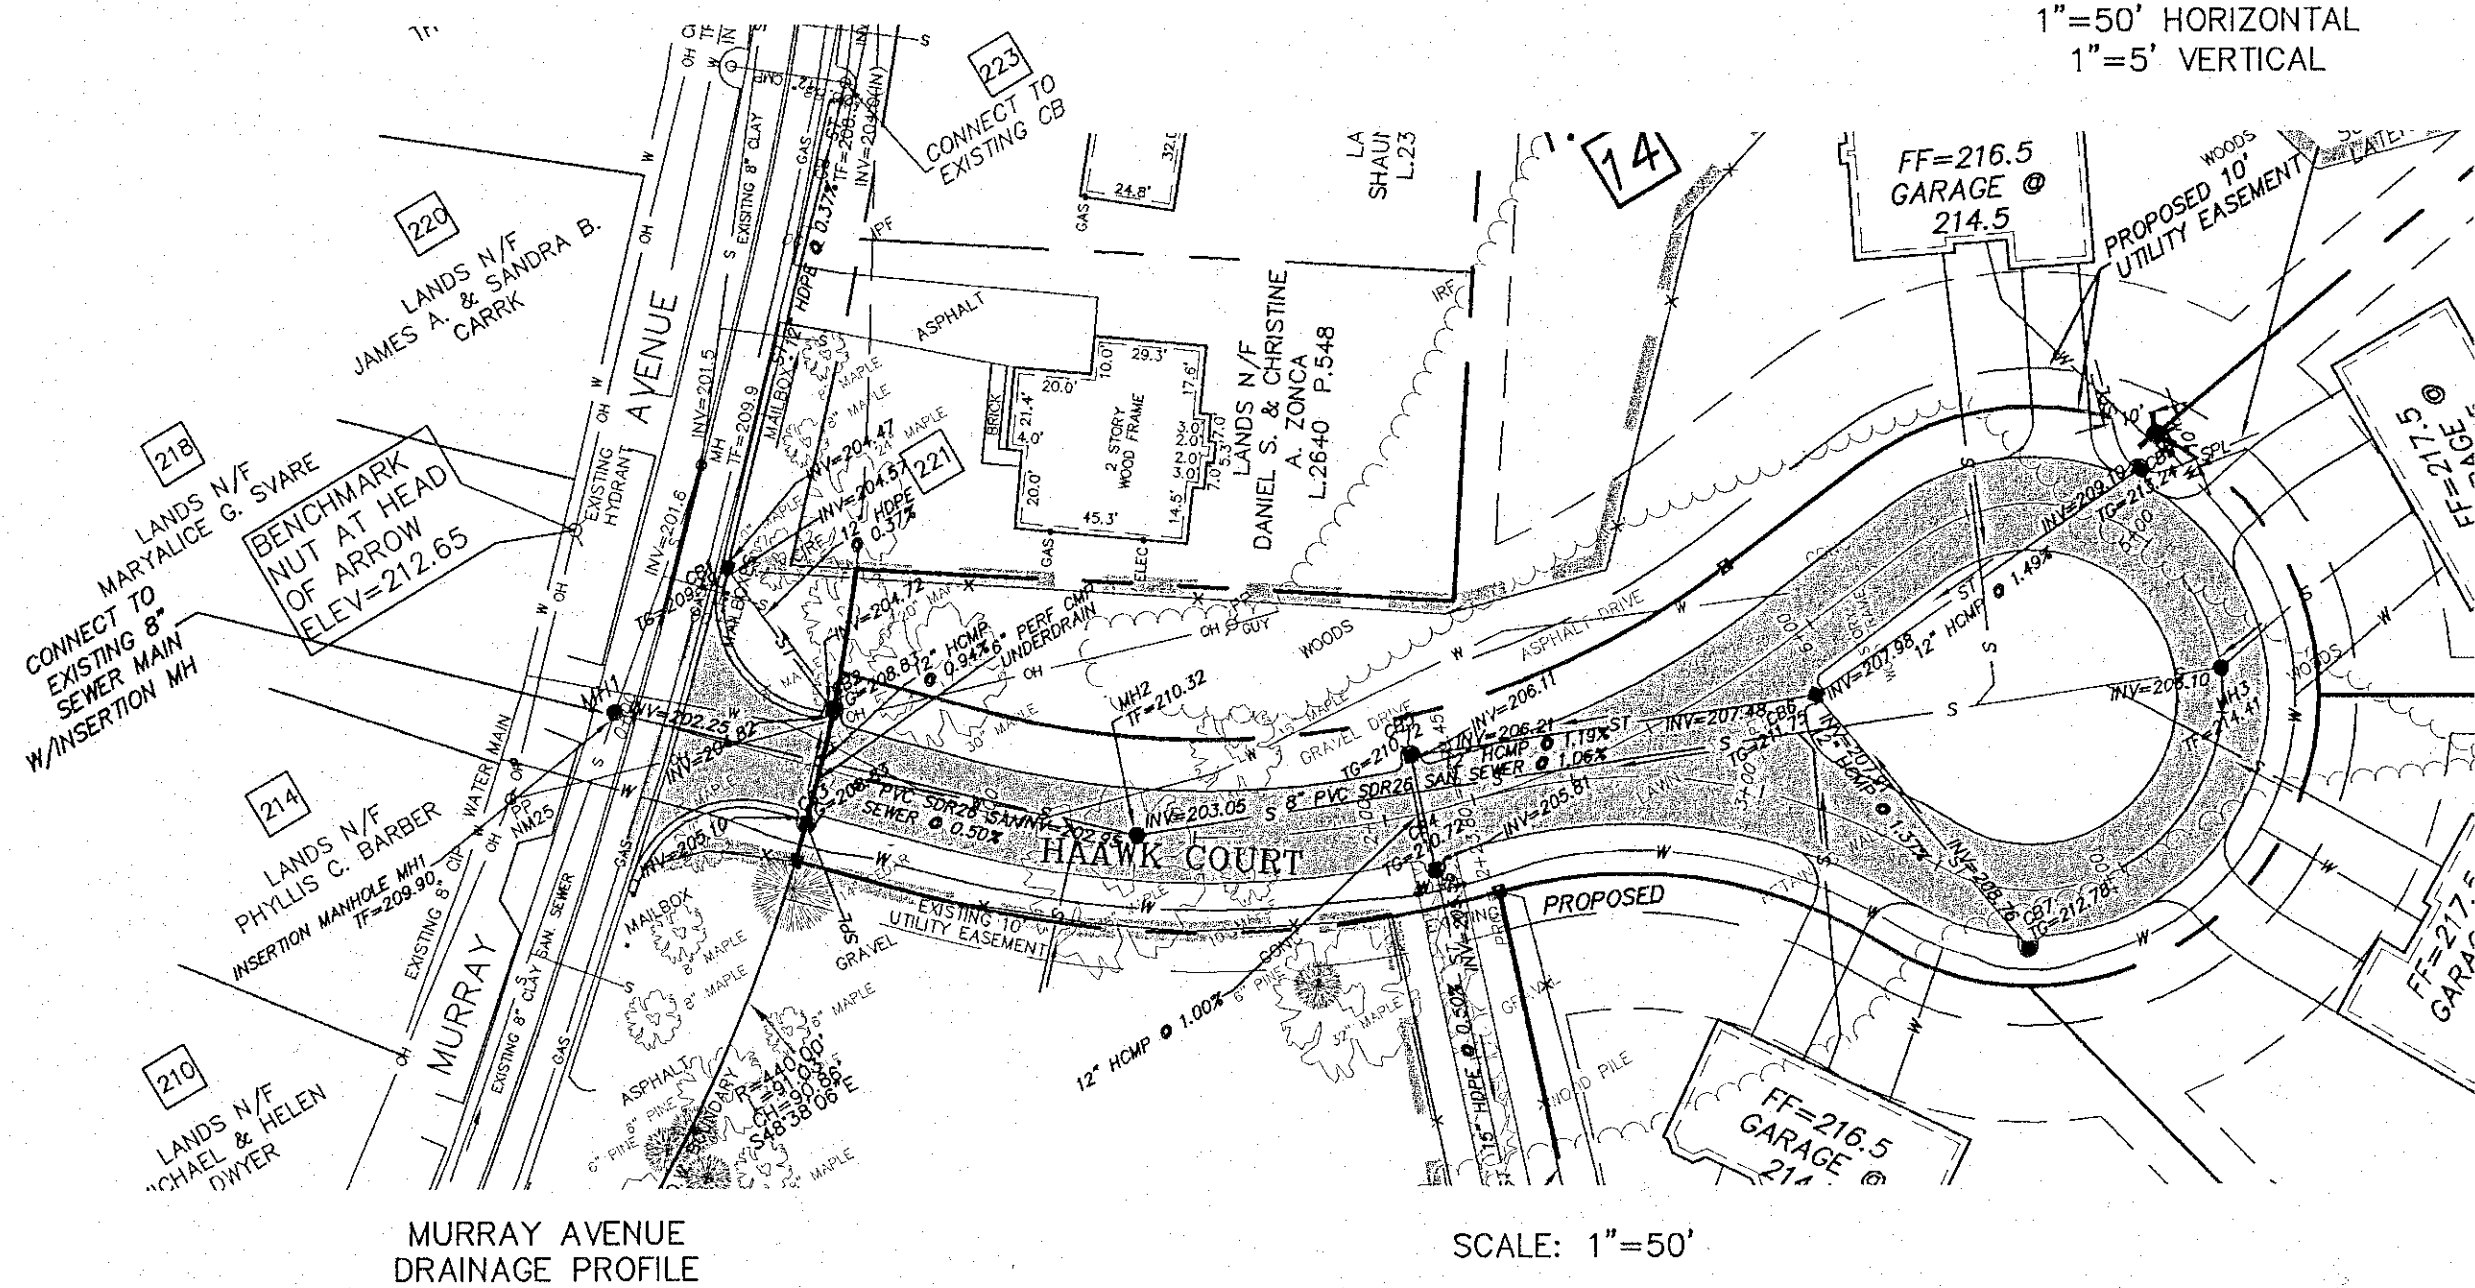

TAX MAP NUMBER: 96.12-1-24.1

NO.	REVISION	BY	DATE
9.	ALBANY CO. CH. COMMENTS	JKL	11/17/06
8.	ALBANY CO. COMMENTS	JKL	11/12/06
7.	TOWN COMMENTS	JKL	8/29/06
6.	TOWN COMMENTS	JKL	8/23/06
5.	TOWN COMMENTS	RLT	6/20/06
4.	TOWN COMMENTS	JKL	5/10/06
3.	TOWN COMMENTS	JKL	2/7/06
2.	TOWN COMMENTS	JKL	11/9/05
1.	TOWN COMMENTS	JKL	3/26/04

ALTERATION OF THIS DOCUMENT EXCEPT BY A LICENSED PROFESSIONAL ENGINEER IS ILLEGAL

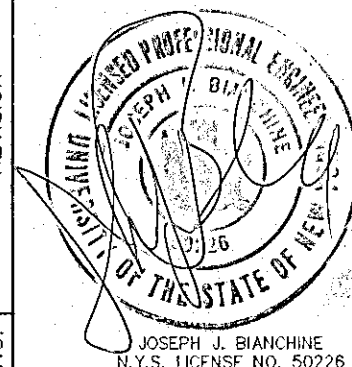

PLANNING BOARD
TOWN OF BETHLEHEM
ALBANY COUNTY NEW YORK
FINAL PLAT APPROVAL

WHEN SIGNED BY THE DULY AUTHORIZED OFFICER OF THE PLANNING BOARD THIS ENDORSEMENT CONSTITUTES FINAL APPROVAL OF THIS PLAT.

SIGNED: Joseph J. Mathias
TITLE: Chairman
DATE: 1/22/07

SEE ALSO CERTIFICATE OF APPROVAL OF FINAL PLAT NO. 231-CF 9-5-06
CHAIRMAN, PLANNING BOARD

ALBANY COUNTY DEPARTMENT OF HEALTH
DIVISION OF ENVIRONMENTAL HEALTH SERVICES

By direction of the Commissioner of Health, these plans are hereby approved. See that about for date and signature.

ALBANY COUNTY DEPT. OF HEALTH

HAARK COURT
PLAN/PROFILE
LANDS N/F
KEVIN D. KLEIN DEC 13 2006

TOWN OF BETHLEHEM COUNTY OF ALBANY
STATE OF NEW YORK

ABD ENGINEERS
SURVEYORS
411 Union Street Schenectady, N.Y. 12305
518-377-0315 Fax: 518-377-0379

DATE: DECEMBER 12, 2003 SCALE: 1"=50' DWG. 3169A-SUB2 SHEET OF 3 4

RECEIVED
DEC 13 2006
ALBANY COUNTY
HEALTH DEPT.