




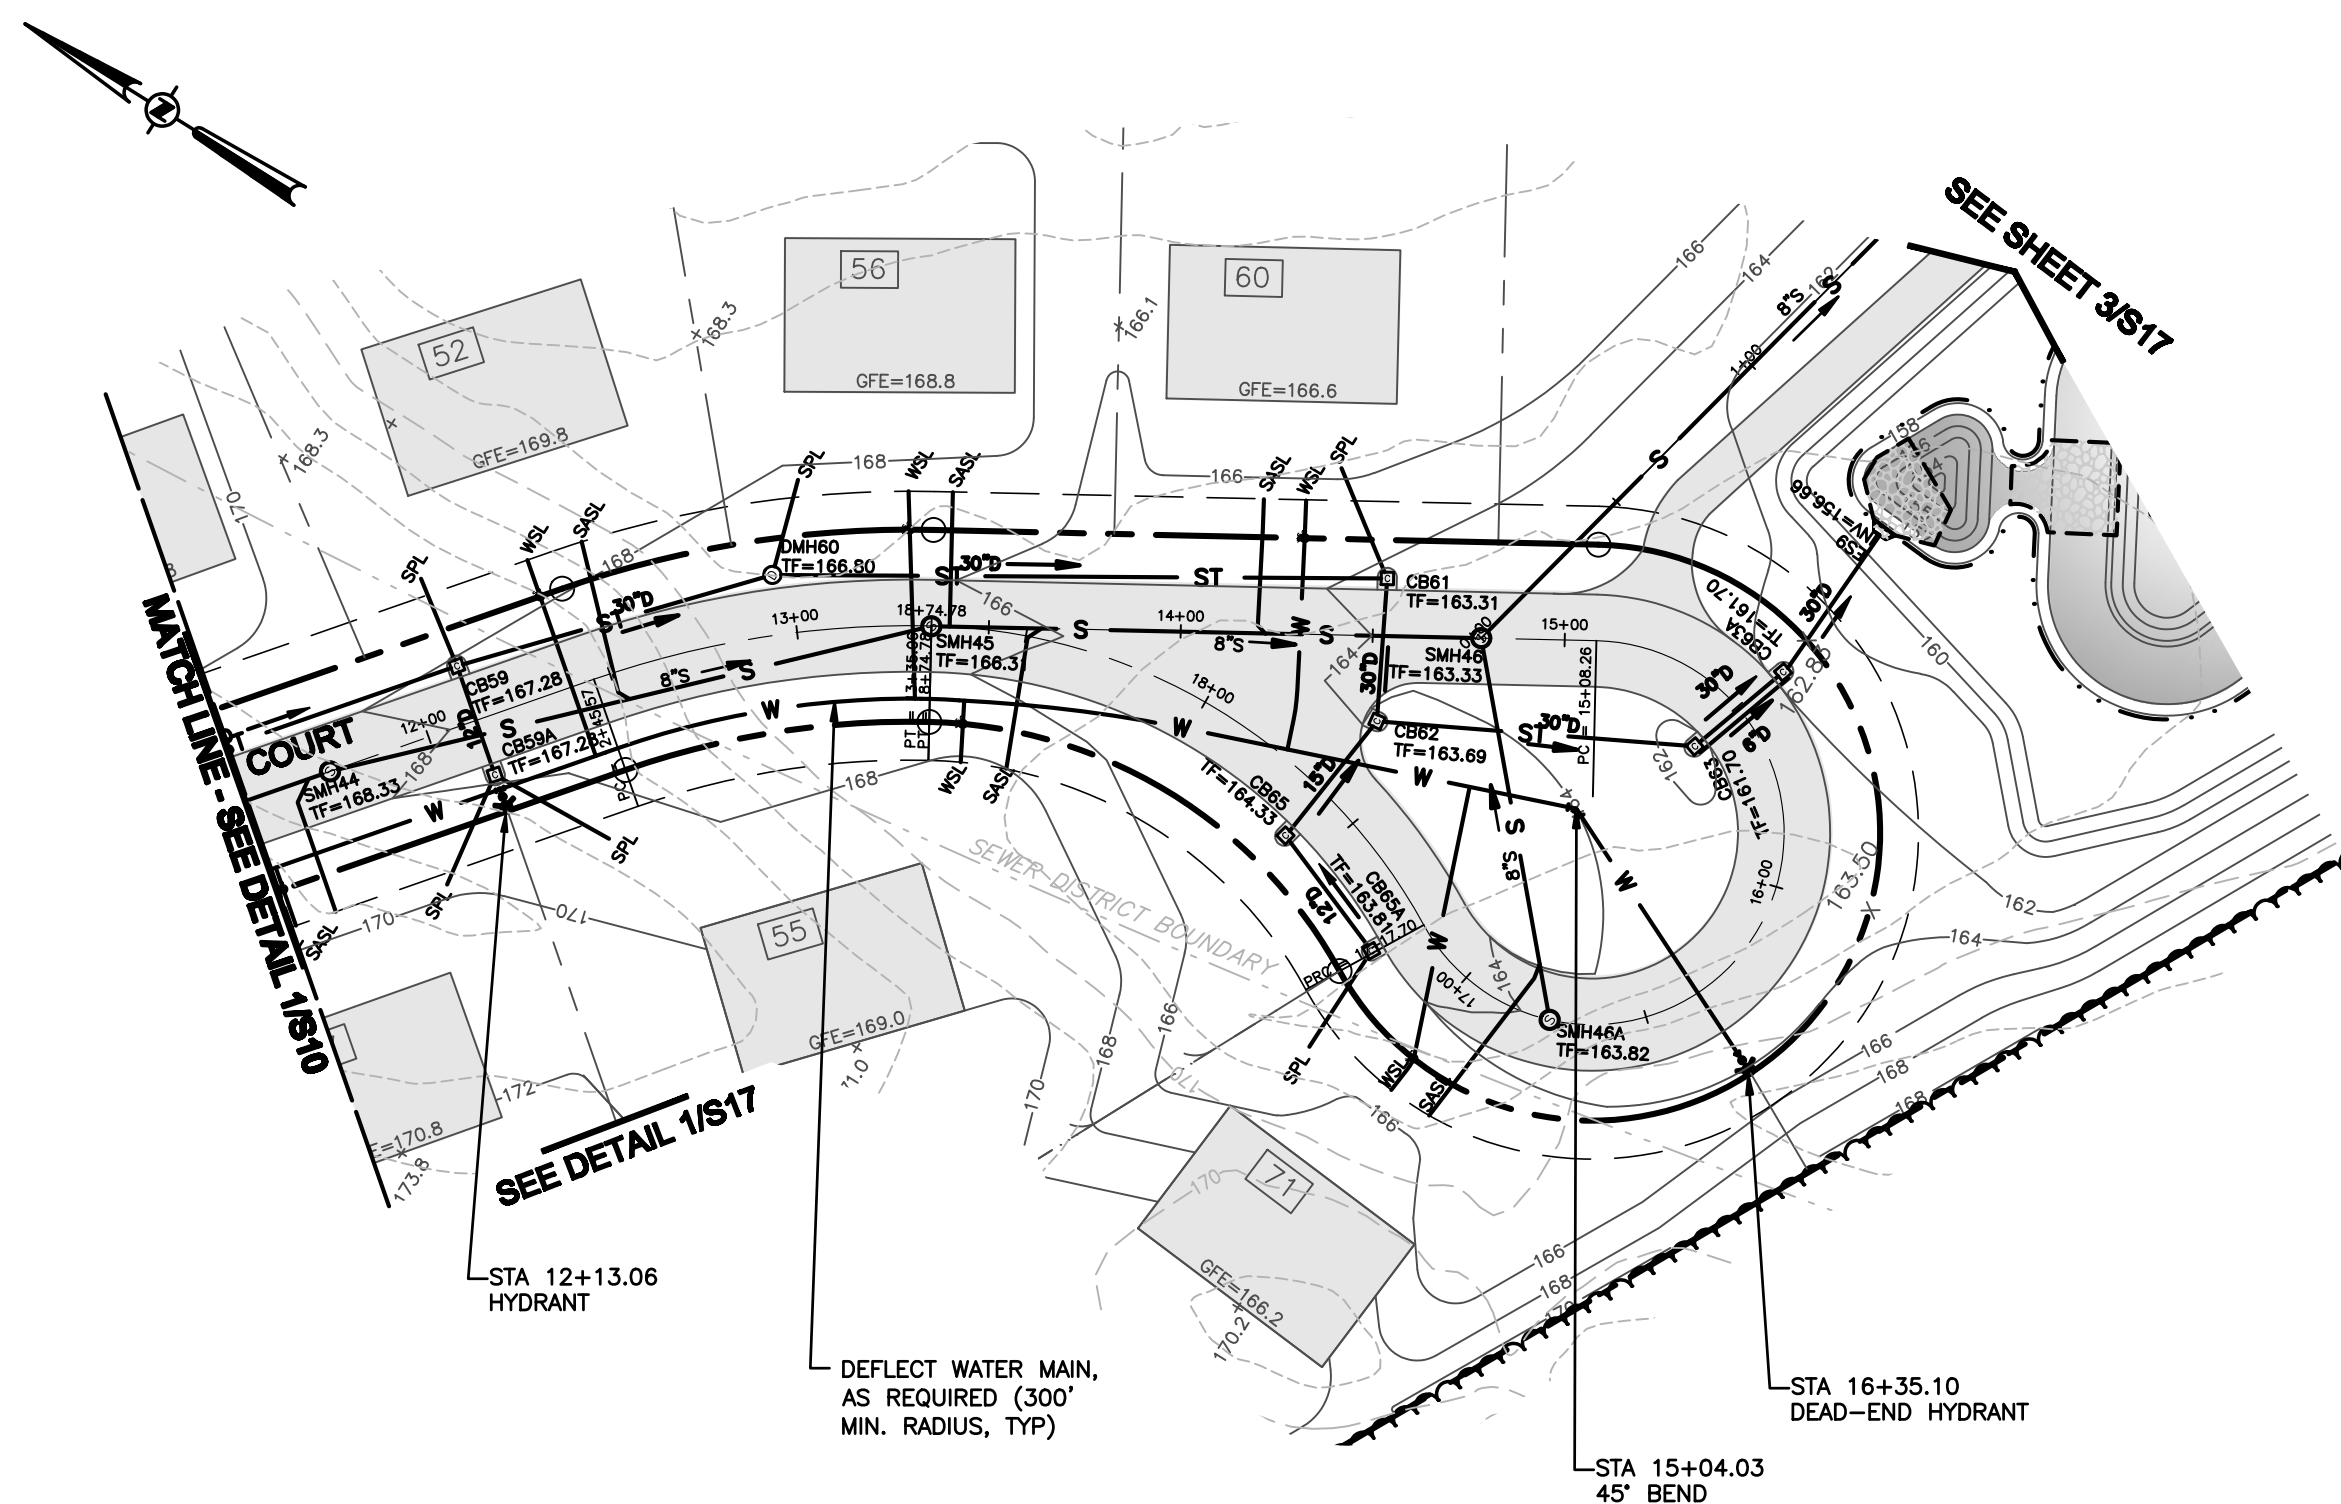


1 PLAN - SAVANNAH COURT
STA 11+50 TO STA 18+74
SCALE: 1"=50'

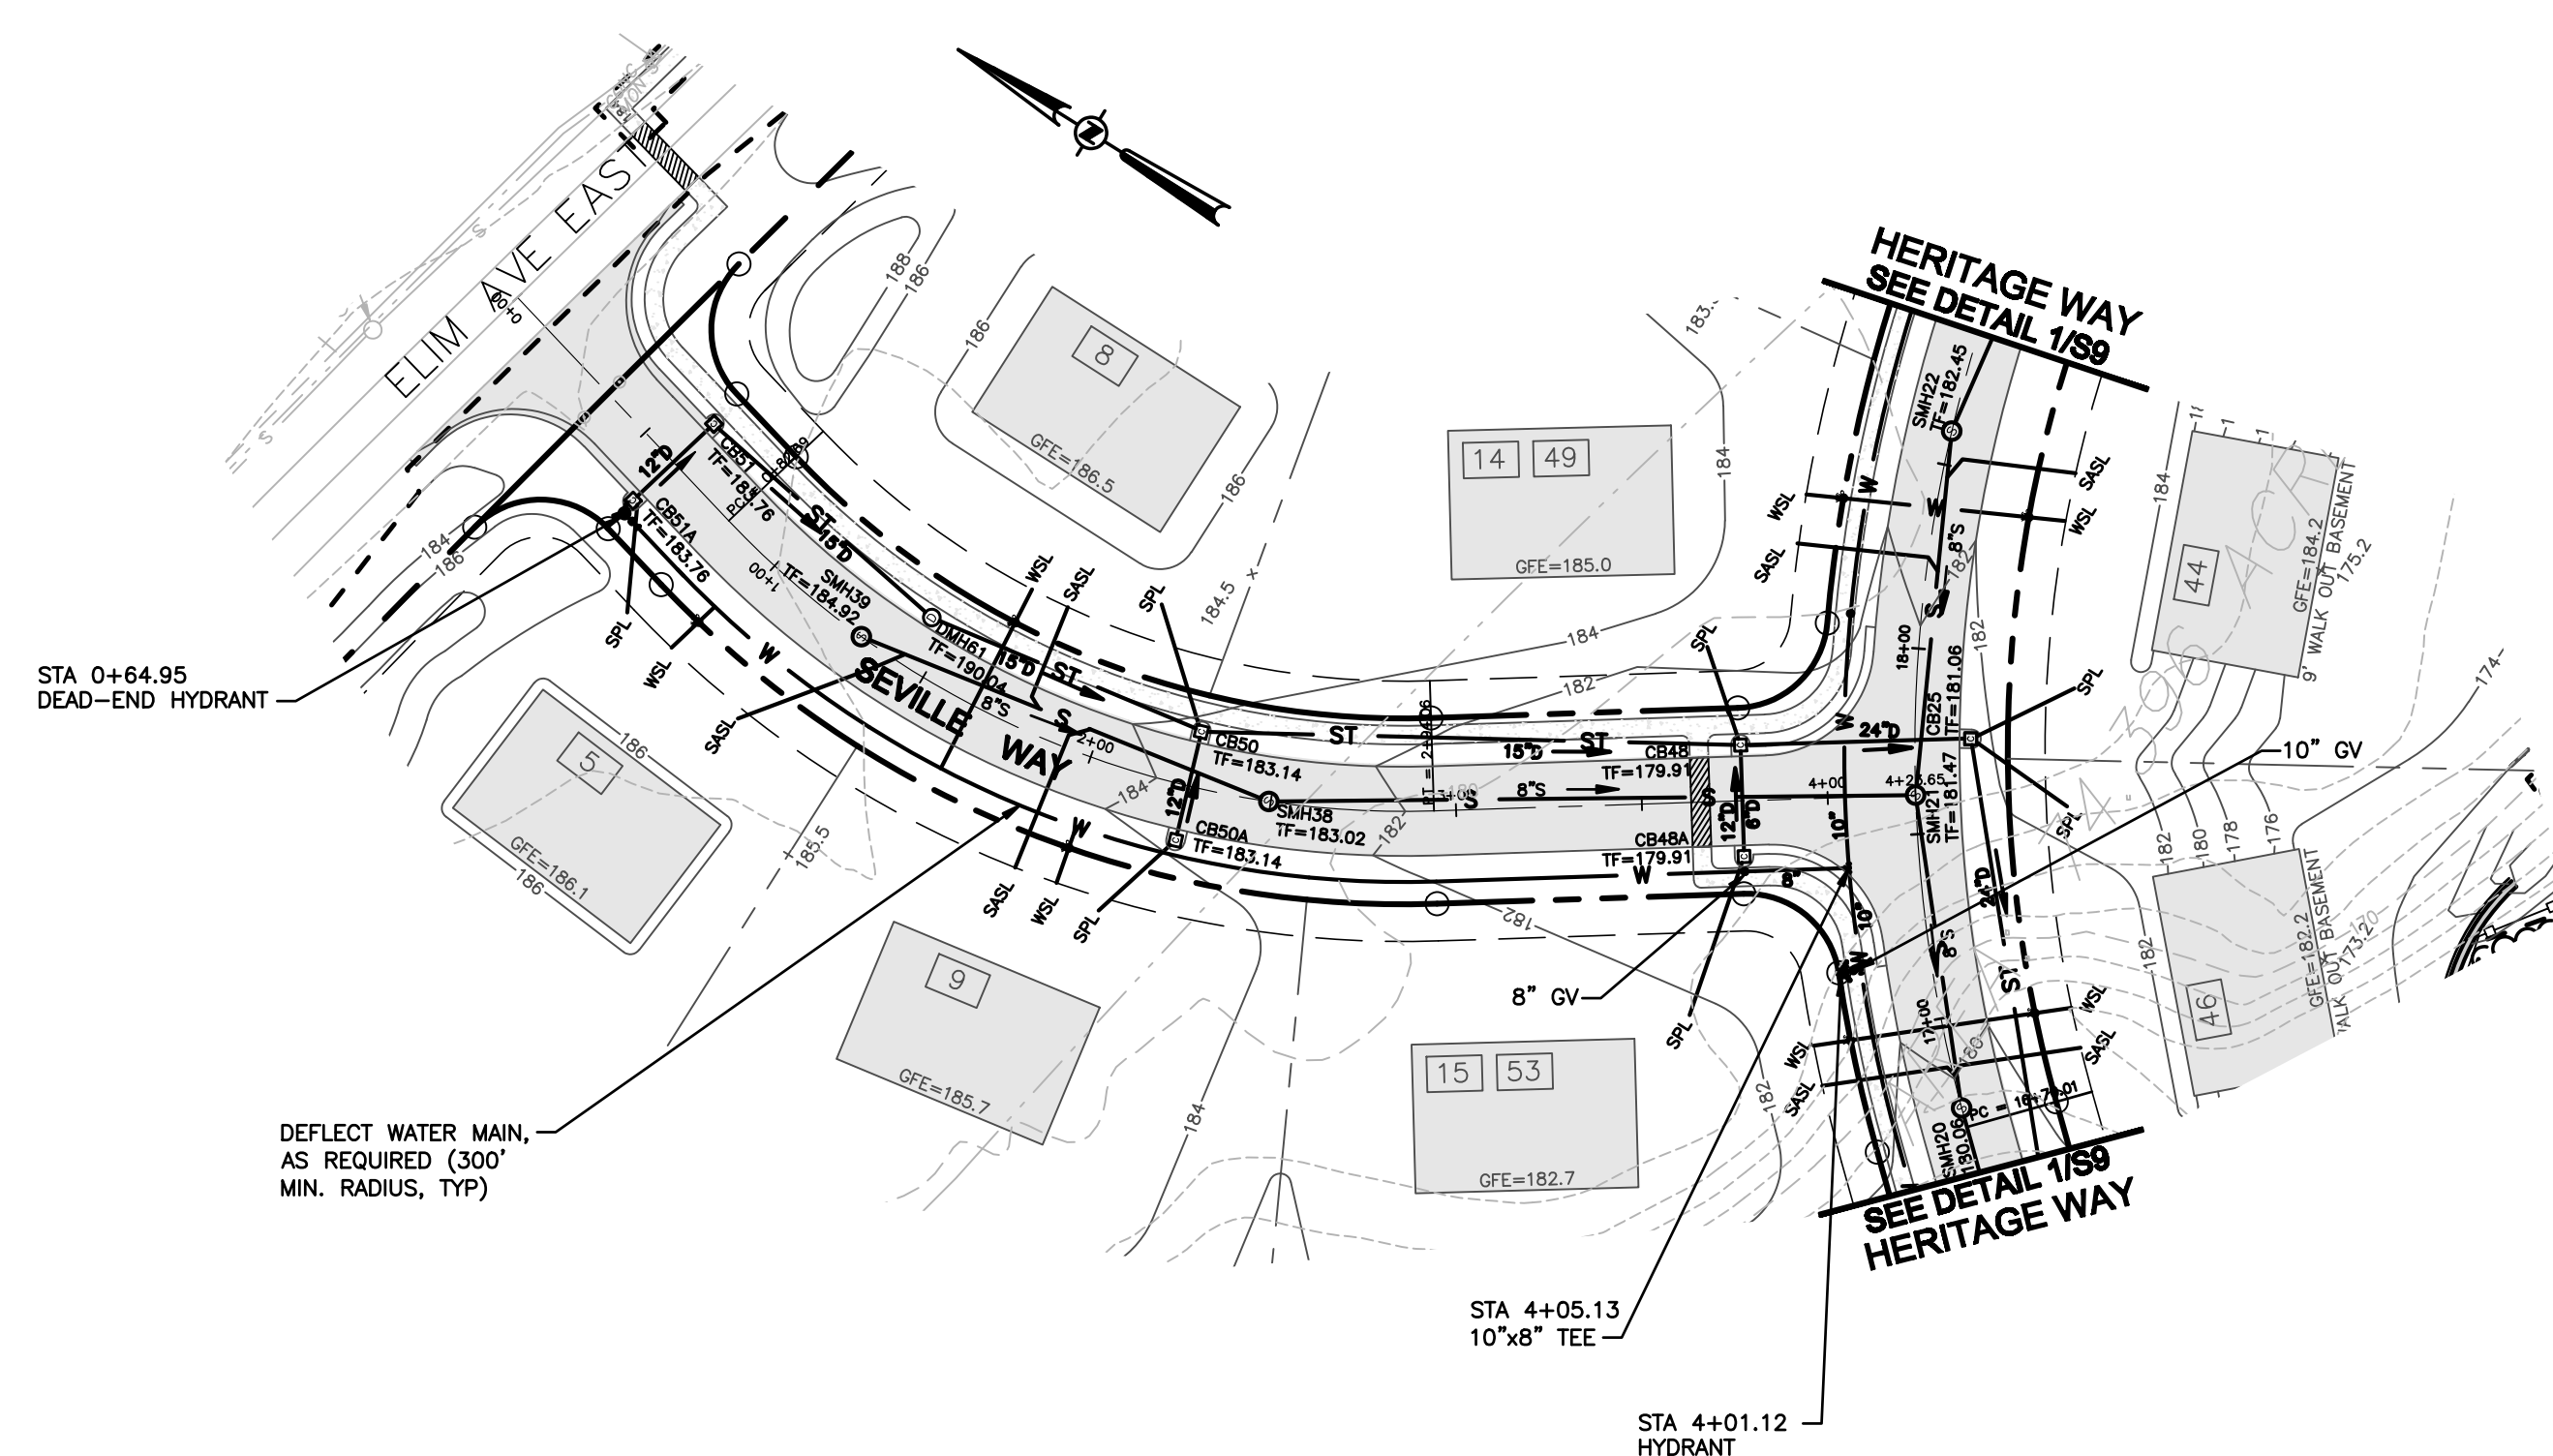

3 PLAN - SEVILLE WAY
STA 0+00 TO STA 4+23
SCALE: 1"=50'

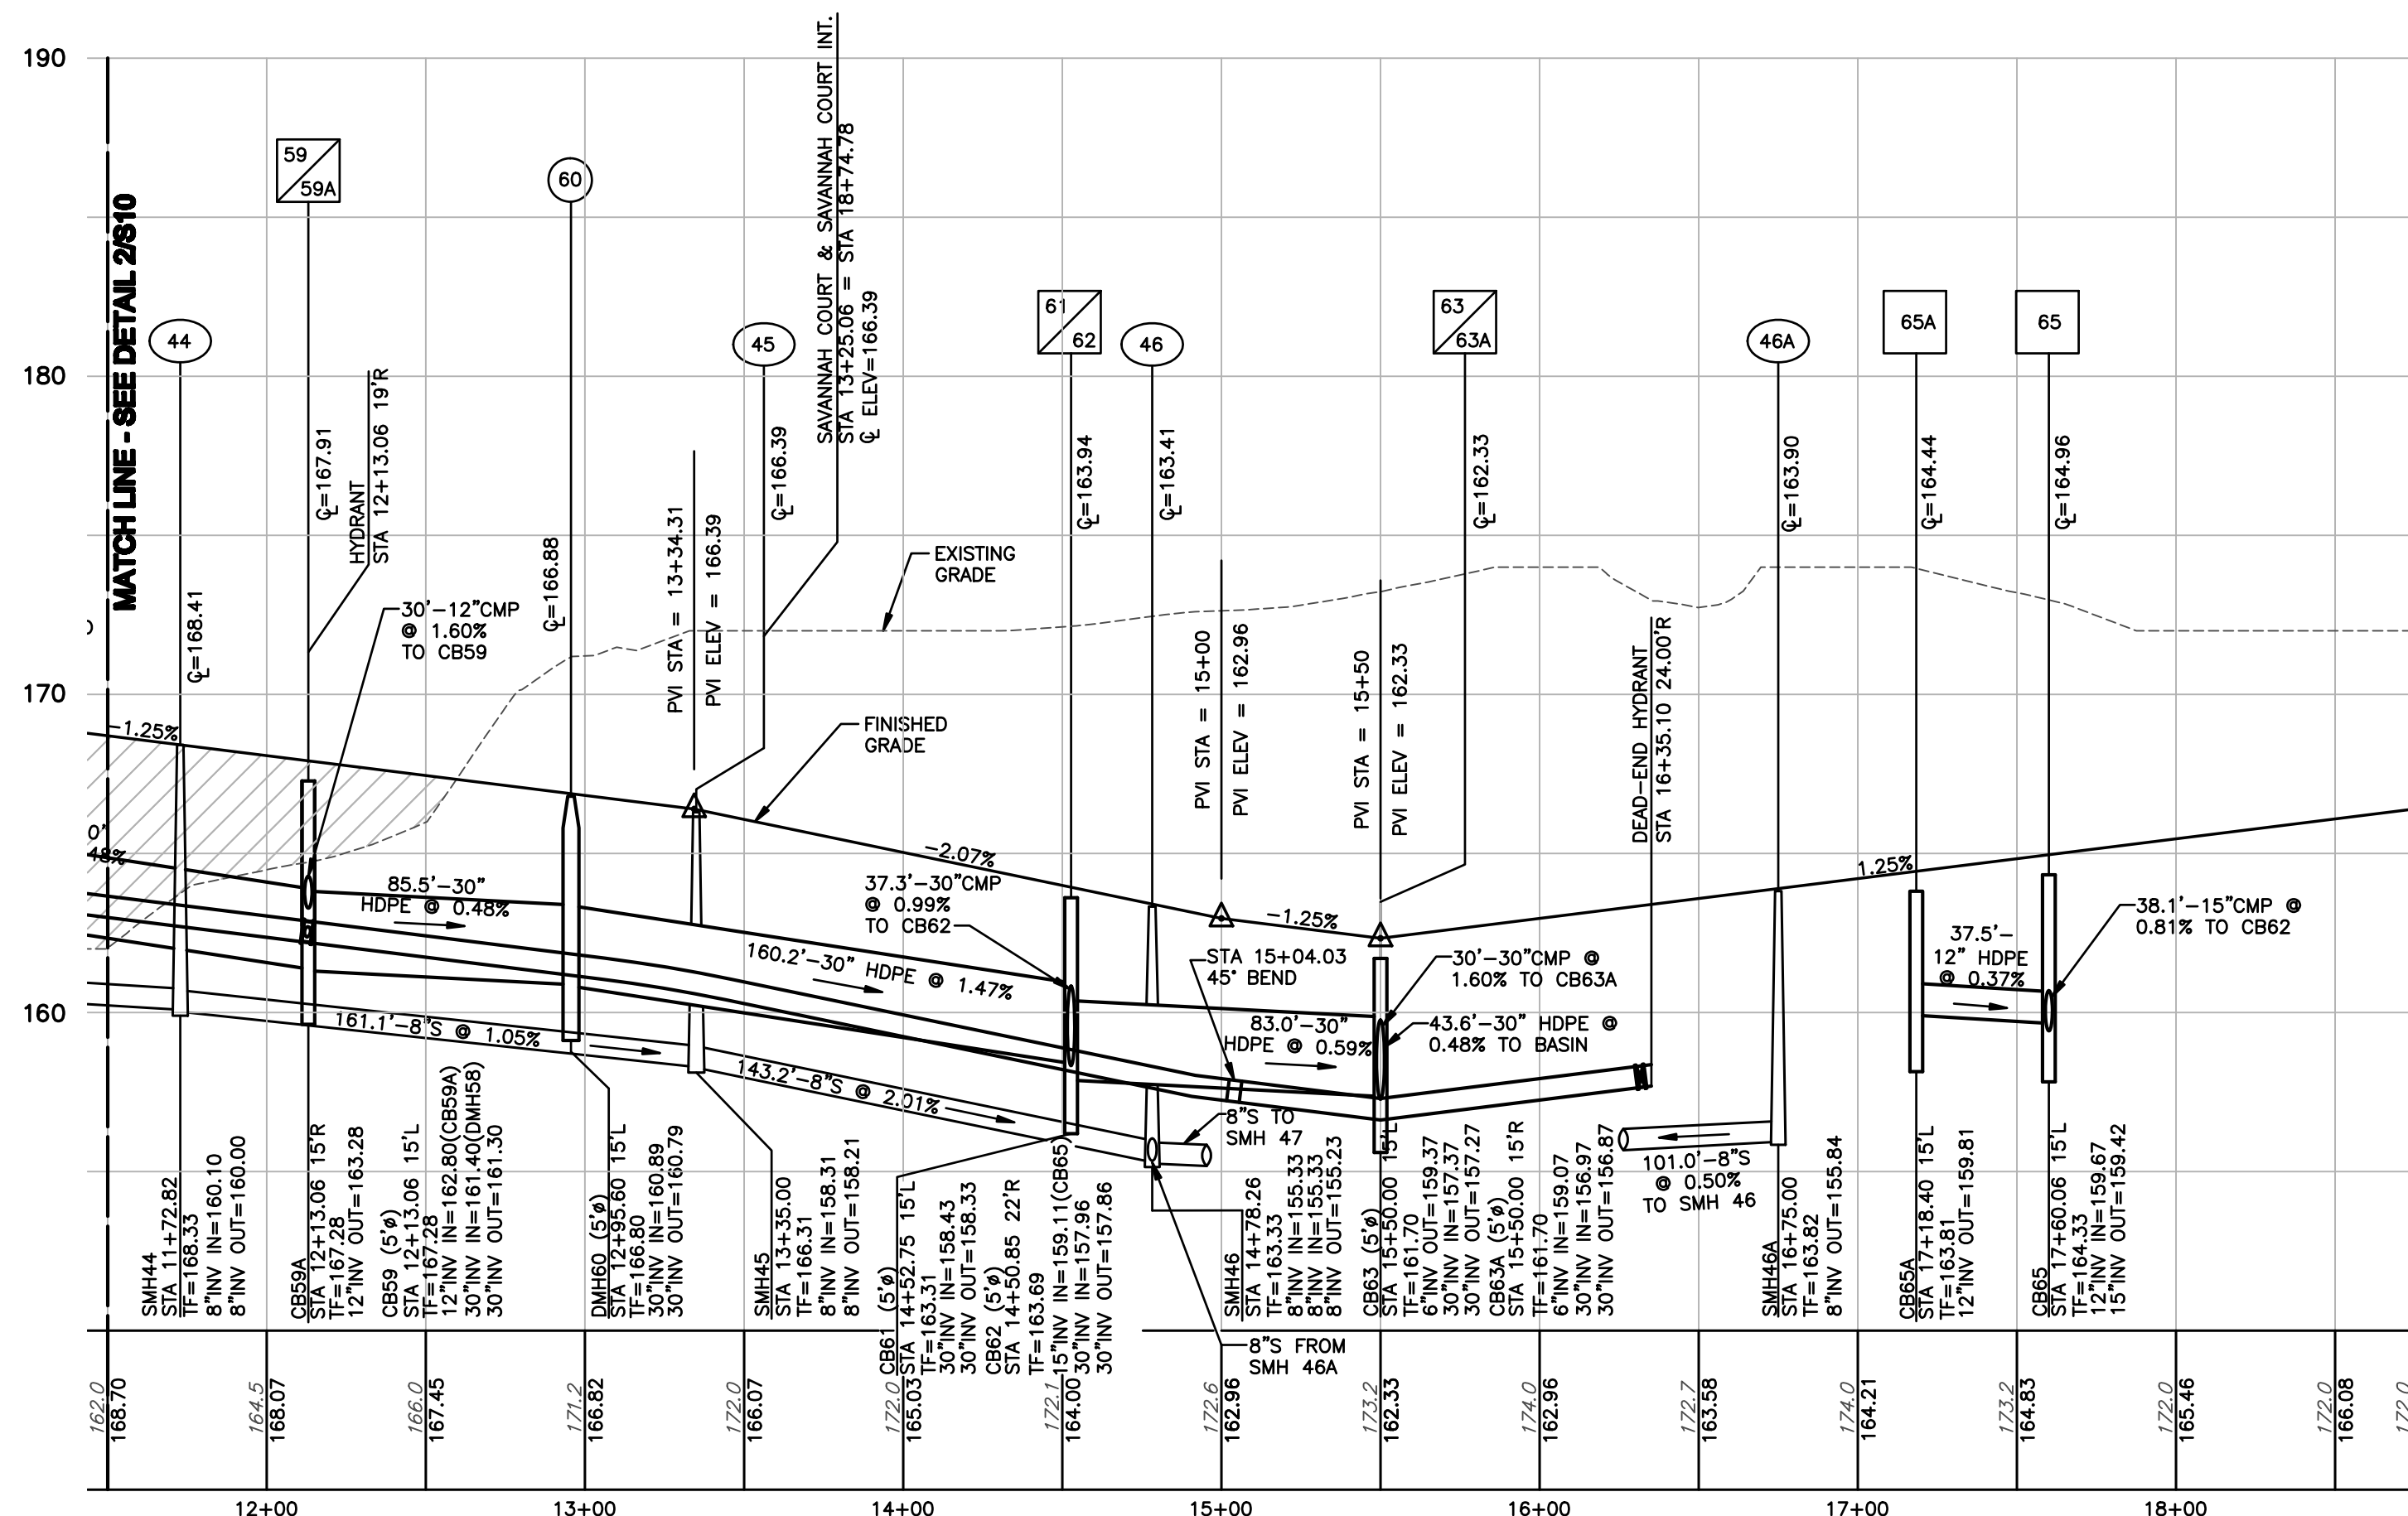

2 PROFILE - SAVANNAH COURT
STA 11+50 TO STA 18+74
SCALE: HORIZ 1"=50'
VERT 1"=5'
1. DESIGN SPEED = 30 MPH
2. STATIONING IS ALONG THE CENTERLINE OF THE ROAD

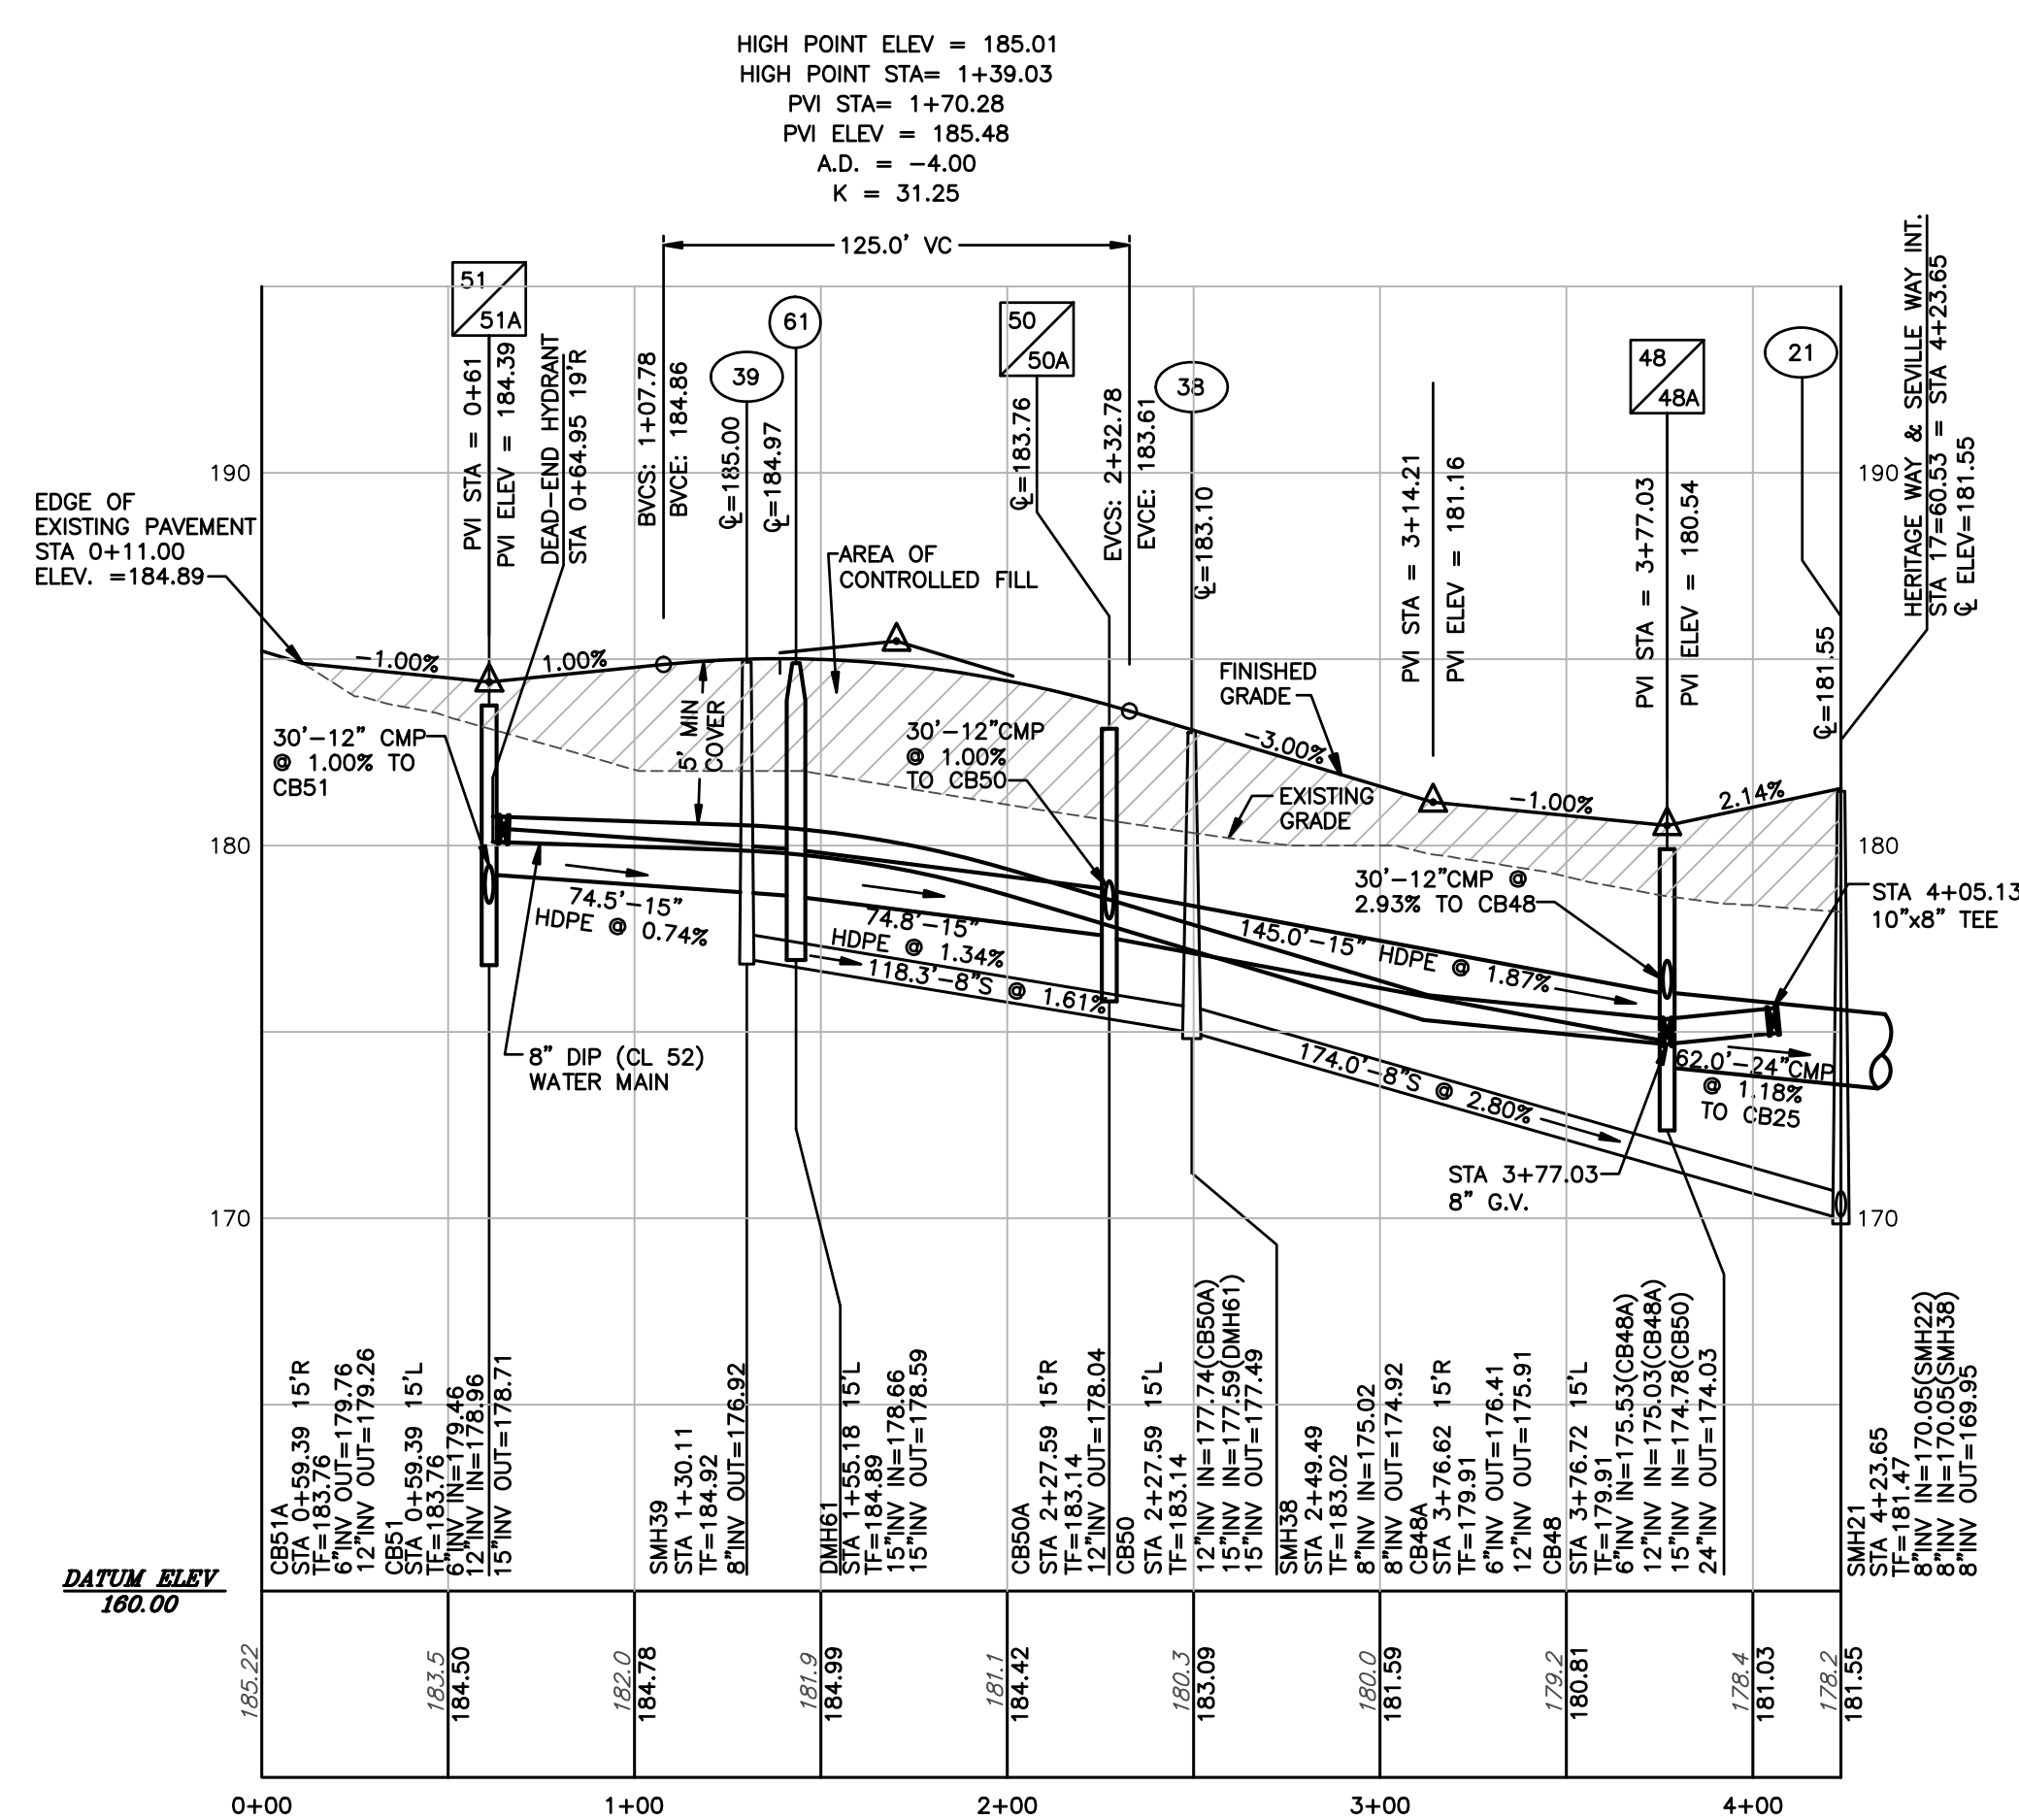

4 PROFILE - SEVILLE WAY
STA 0+00 TO STA 4+23
SCALE: HORIZ 1"=50'
VERT 1"=5'
1. DESIGN SPEED = 30 MPH
2. STATIONING IS ALONG THE CENTERLINE OF THE ROAD

APPLICANT:
AMELORIE HOMES
1900 WESTERN AVENUE
ALBANY, NY 12203
PH: (518) 456-1010
FAX: (518) 456-1999

THE
Chazen
COMPANIES
Engineers/Surveyors
Planners
Environmental Scientists

CHAZEN ENGINEERING & LAND SURVEYING CO., P.C.

Dutchess County Office: 21 Fox Street, Poughkeepsie, New York 12601
Capital District Office: 543 River Street, Troy, New York 12180
Orange County Office: 350 Westway Avenue, Newburgh, New York 12550
North Country Office: 100 Dan Street, Oneida, New York 13621

REV.	DATE	DESCRIPTION
7	9/15/08	REVISED PER TOWN DIVISION OF ENGINEERING COMMENTS
6	6/13/08	REVISED PER TOWN DIVISION OF ENGINEERING COMMENTS
5	02/26/08	GENERAL REVISIONS PER TOWN AND ACOE COMMENTS
4	9/27/07	REVISED PER TOWN 5/23/07 COMMENTS
3	9/27/07	REVISED SAVANNAH CT. CUL-DE-SAC
2	9/15/06	REVISED PER TOWN 07/12/06 COMMENTS
1	3/4/05	REVISED PER TOWN COMMENTS

ELM AVENUE EAST RESIDENTIAL DEVELOPMENT
PLAN / PROFILE
SAVANNAH COURT: 11+50 TO 18+74
SEVILLE WAY: 0+00 TO 4+23
TOWN OF BETHLEHEM, ALBANY COUNTY, NEW YORK

drawn: CJB
checked: JML
date: 12/19/03
scale: AS NOTED
project no.: 30337.00
sheet no.: S11