




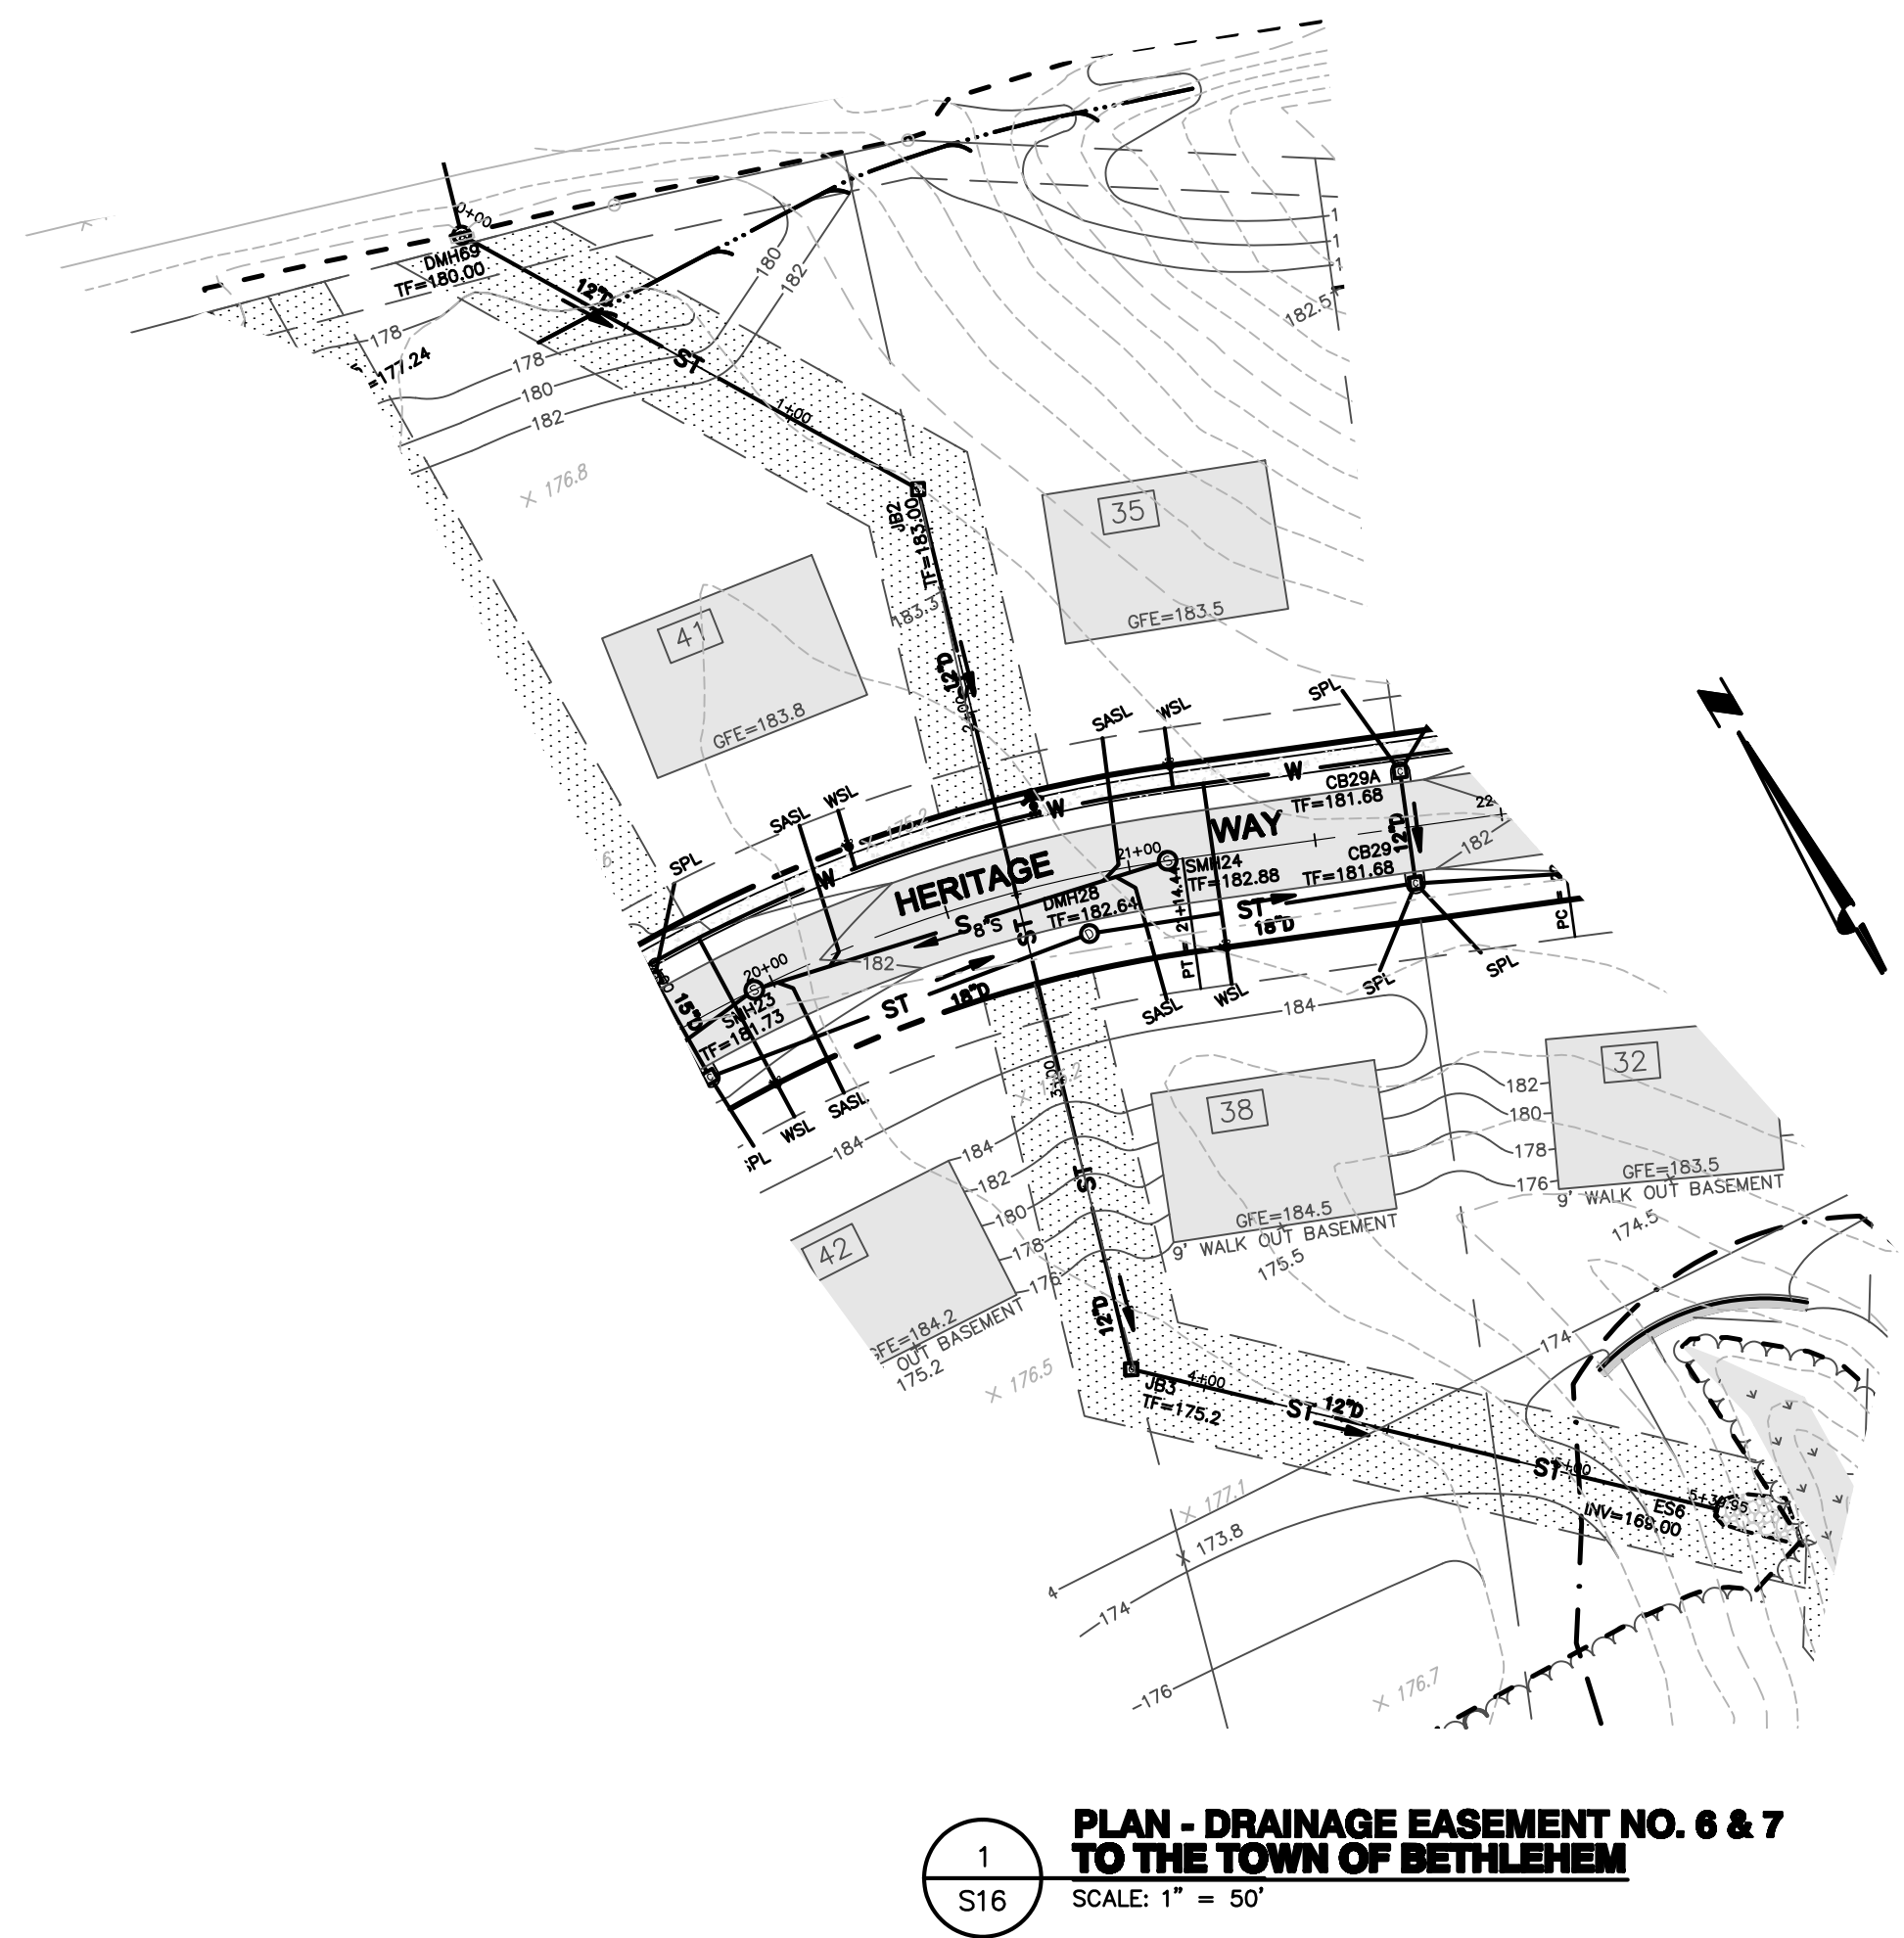


1
S16
**PLAN - DRAINAGE EASEMENT NO. 6 & 7
TO THE TOWN OF BETHLEHEM**
SCALE: 1" = 50'

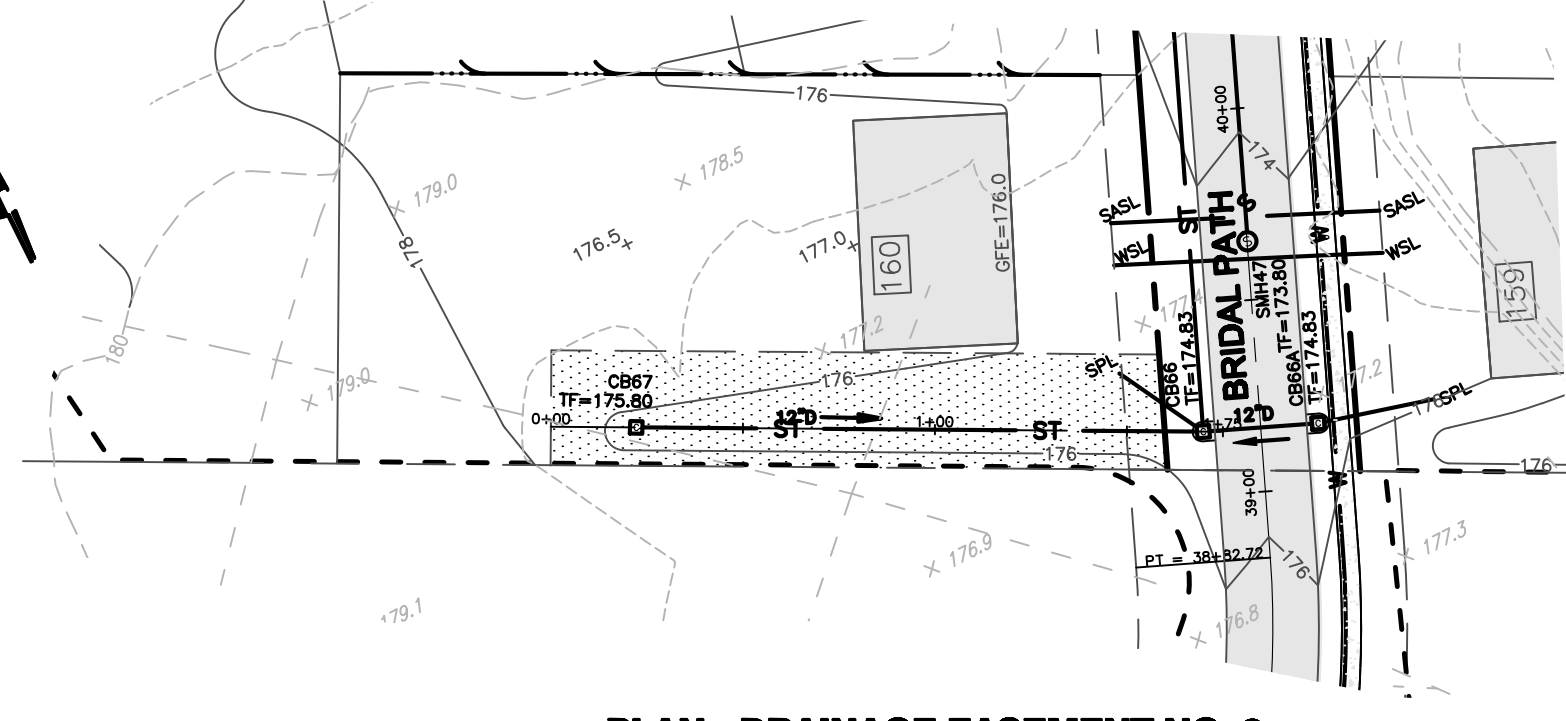


3
S16
**PLAN - DRAINAGE EASEMENT NO. 8
TO THE TOWN OF BETHLEHEM**
SCALE: 1" = 50'

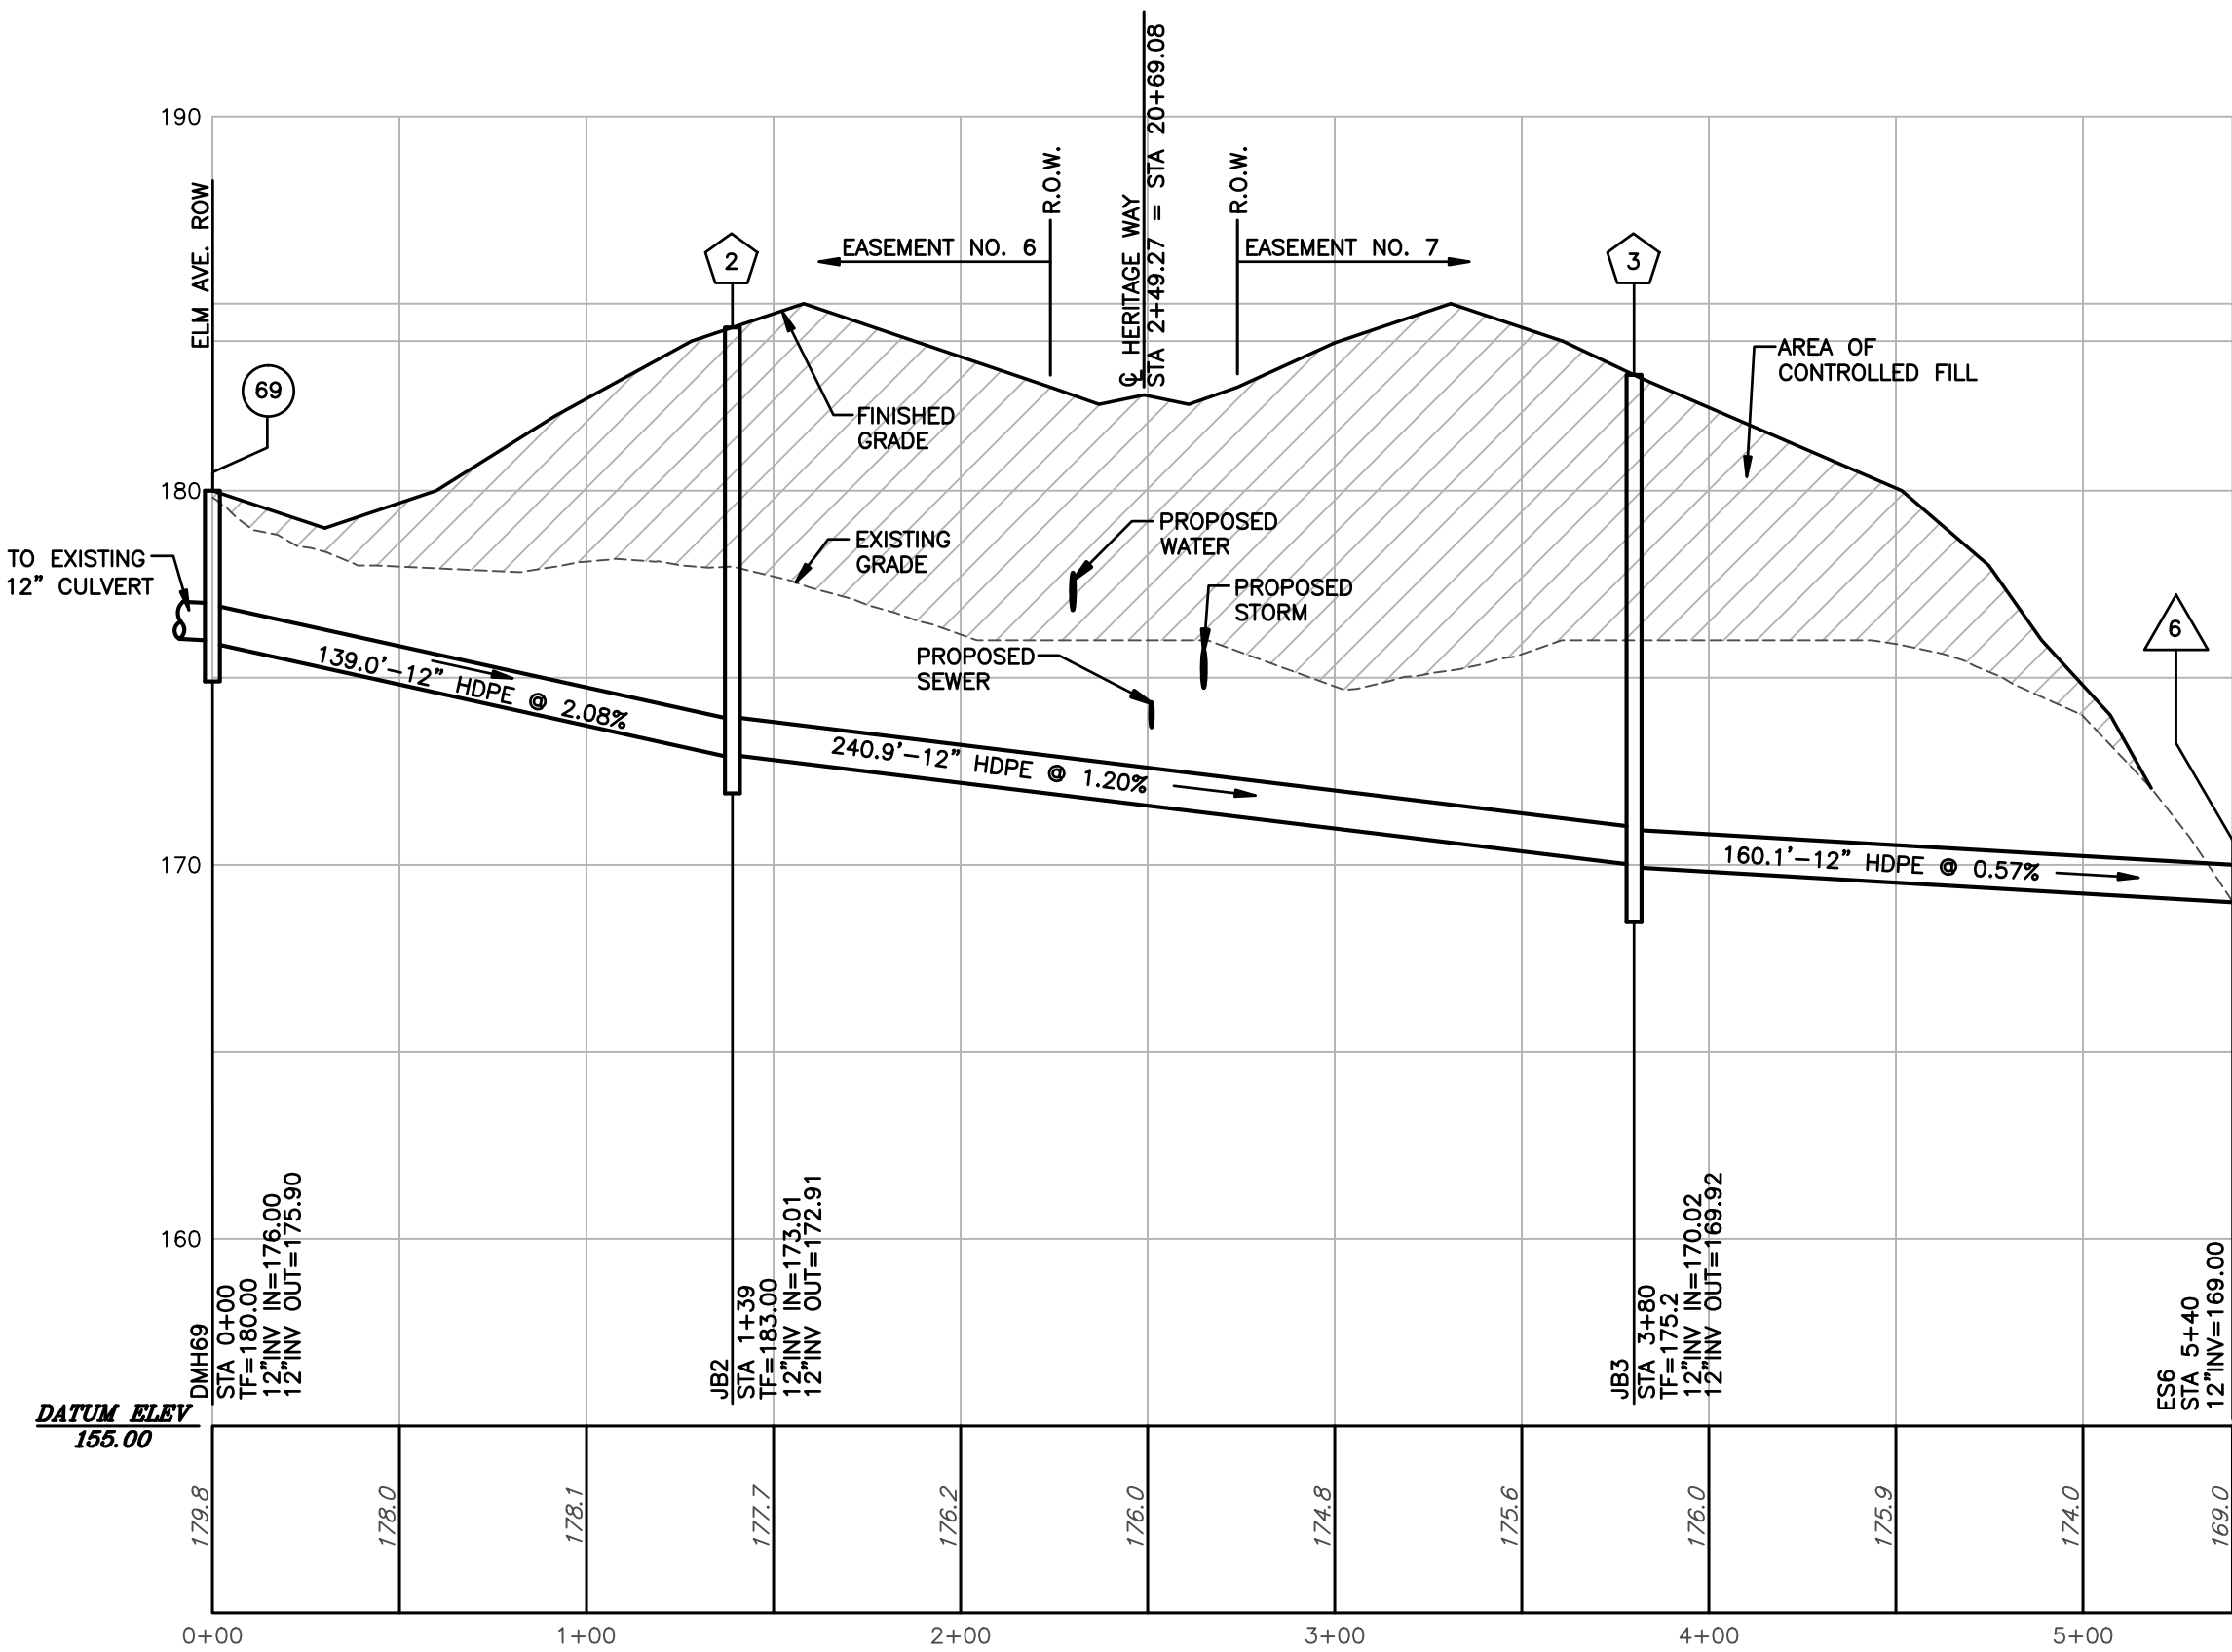


2
S16
**PROFILE - DRAINAGE EASEMENT NO. 6 & 7
TO THE TOWN OF BETHLEHEM**
SCALE: HORIZ. 1"=50'
VERT. 1"=5'
1. STATIONING IS ALONG THE CENTERLINE OF THE EASEMENT.

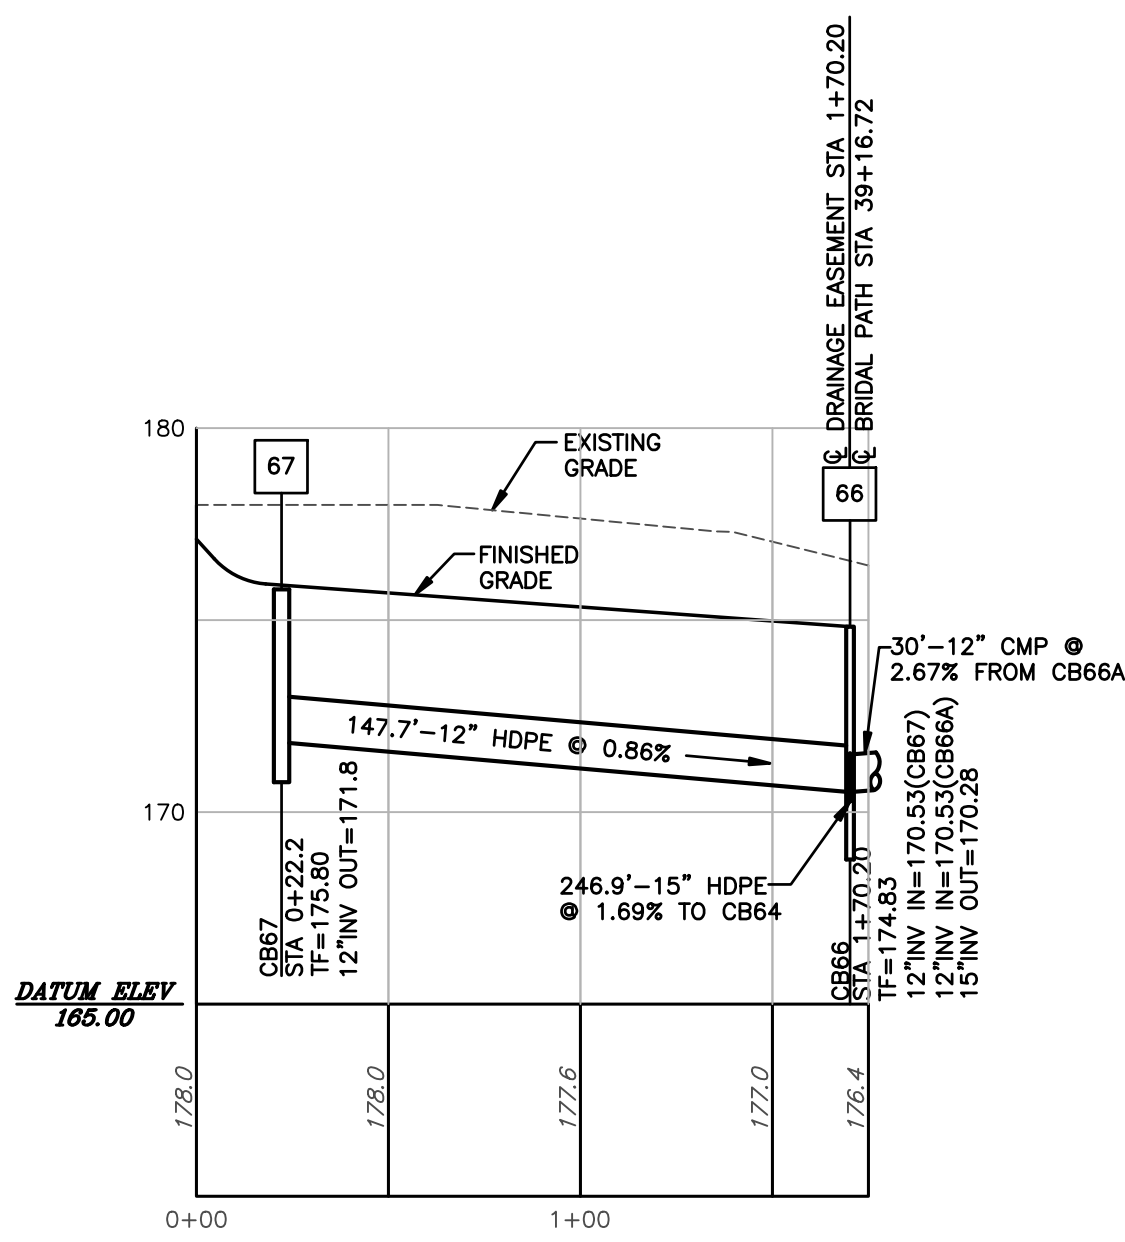

4
S16
**PROFILE - DRAINAGE EASEMENT NO. 8
TO THE TOWN OF BETHLEHEM**
SCALE: HORIZ. 1"=50'
VERT. 1"=5'
1. STATIONING IS ALONG THE CENTERLINE OF THE EASEMENT.

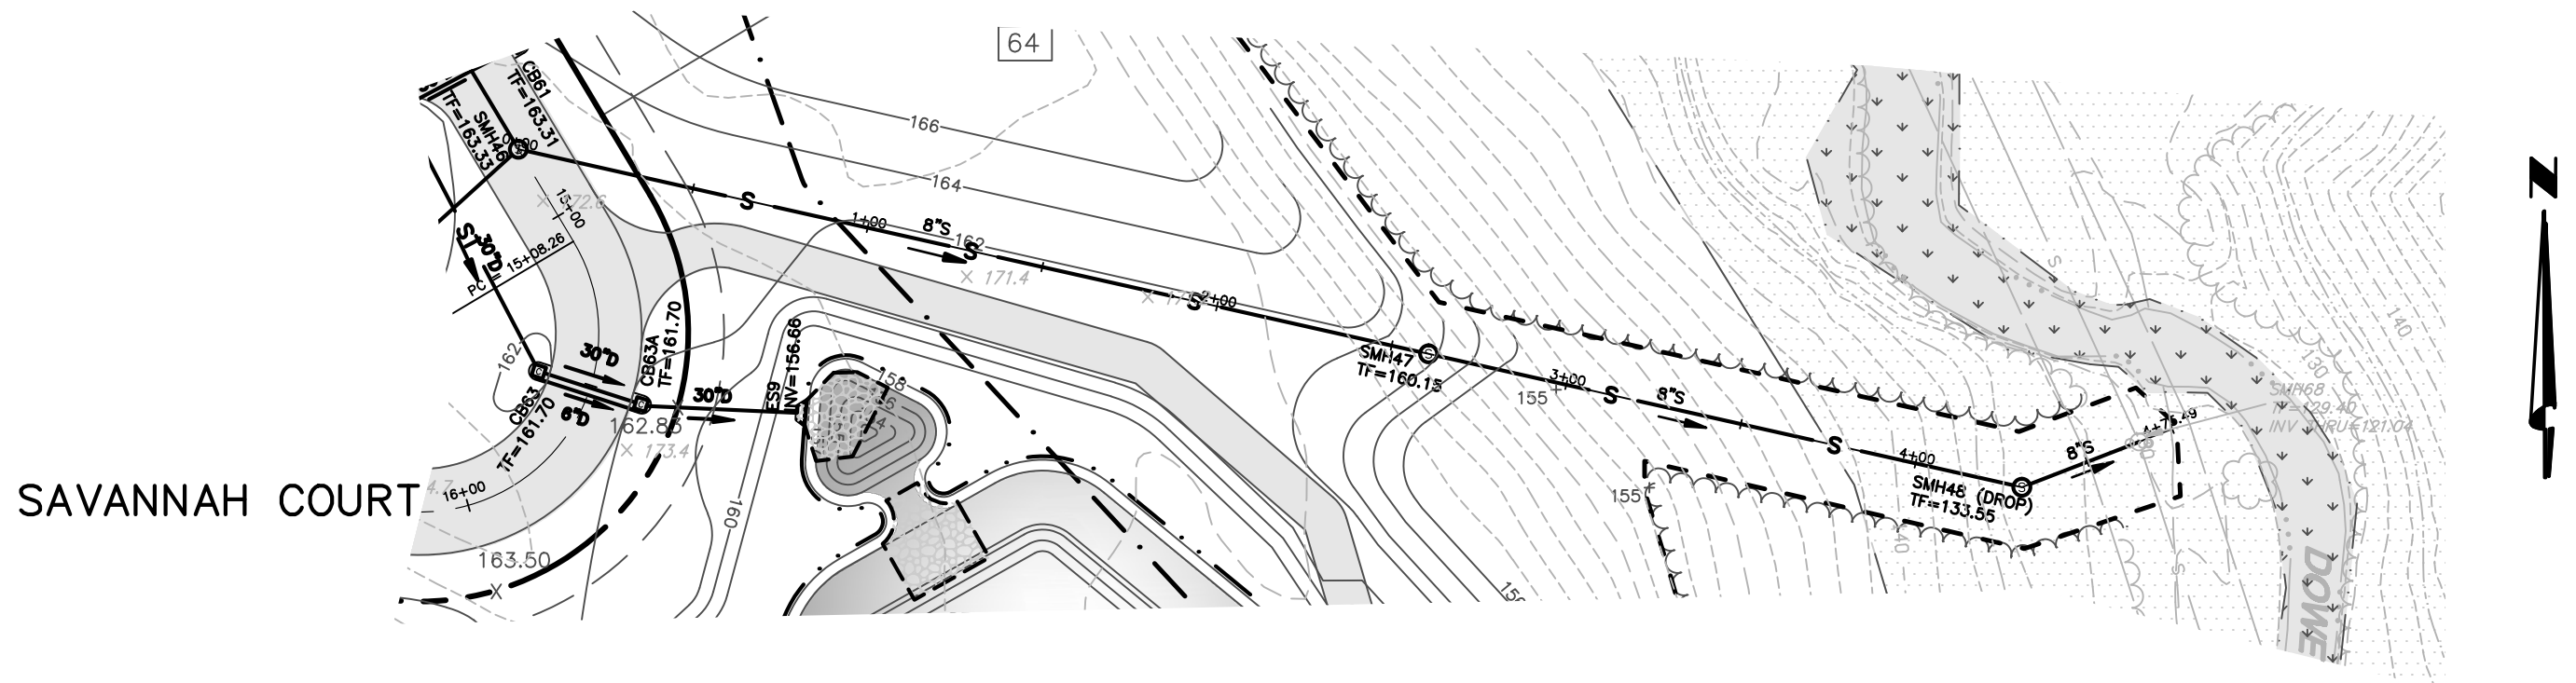

5
S16
PLAN - SANITARY SEWER CONNECTION
SCALE: 1"=50'

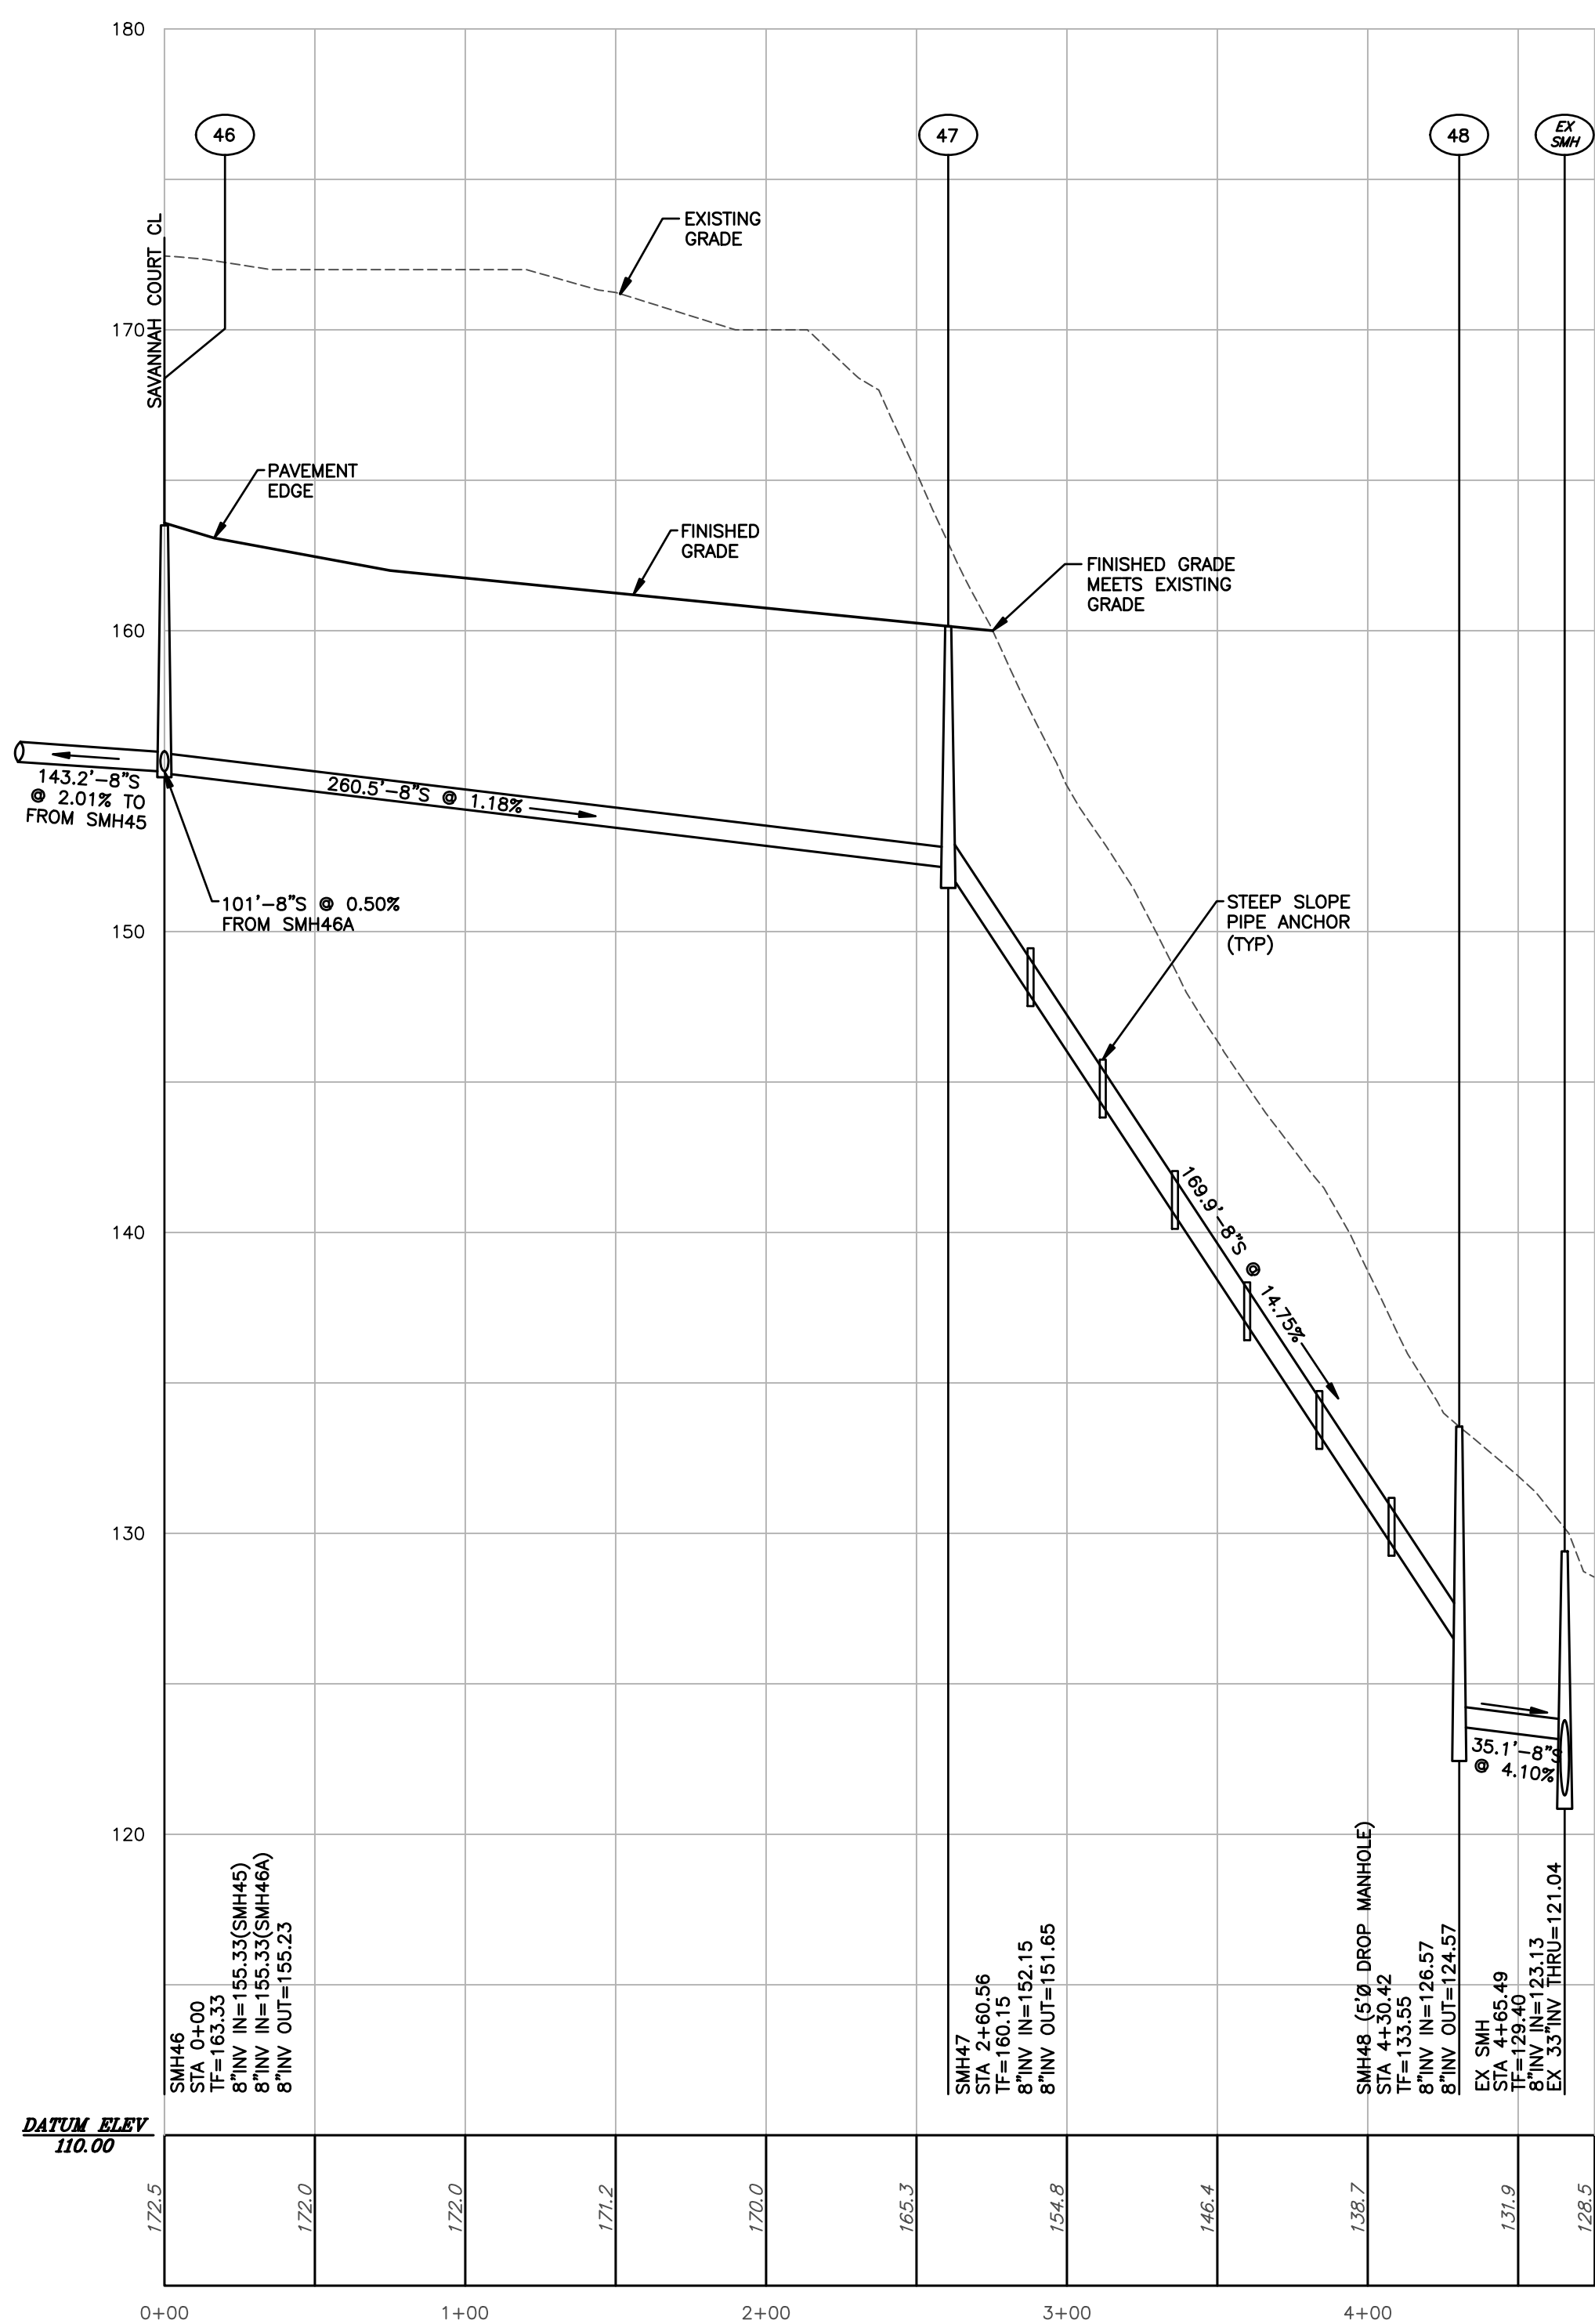

6
S16
PROFILE - SANITARY SEWER CONNECTION
SCALE: HORIZ. 1"=50'
VERT. 1"=5'
1. STATIONING IS ALONG THE CENTERLINE OF THE SANITARY SEWER.