
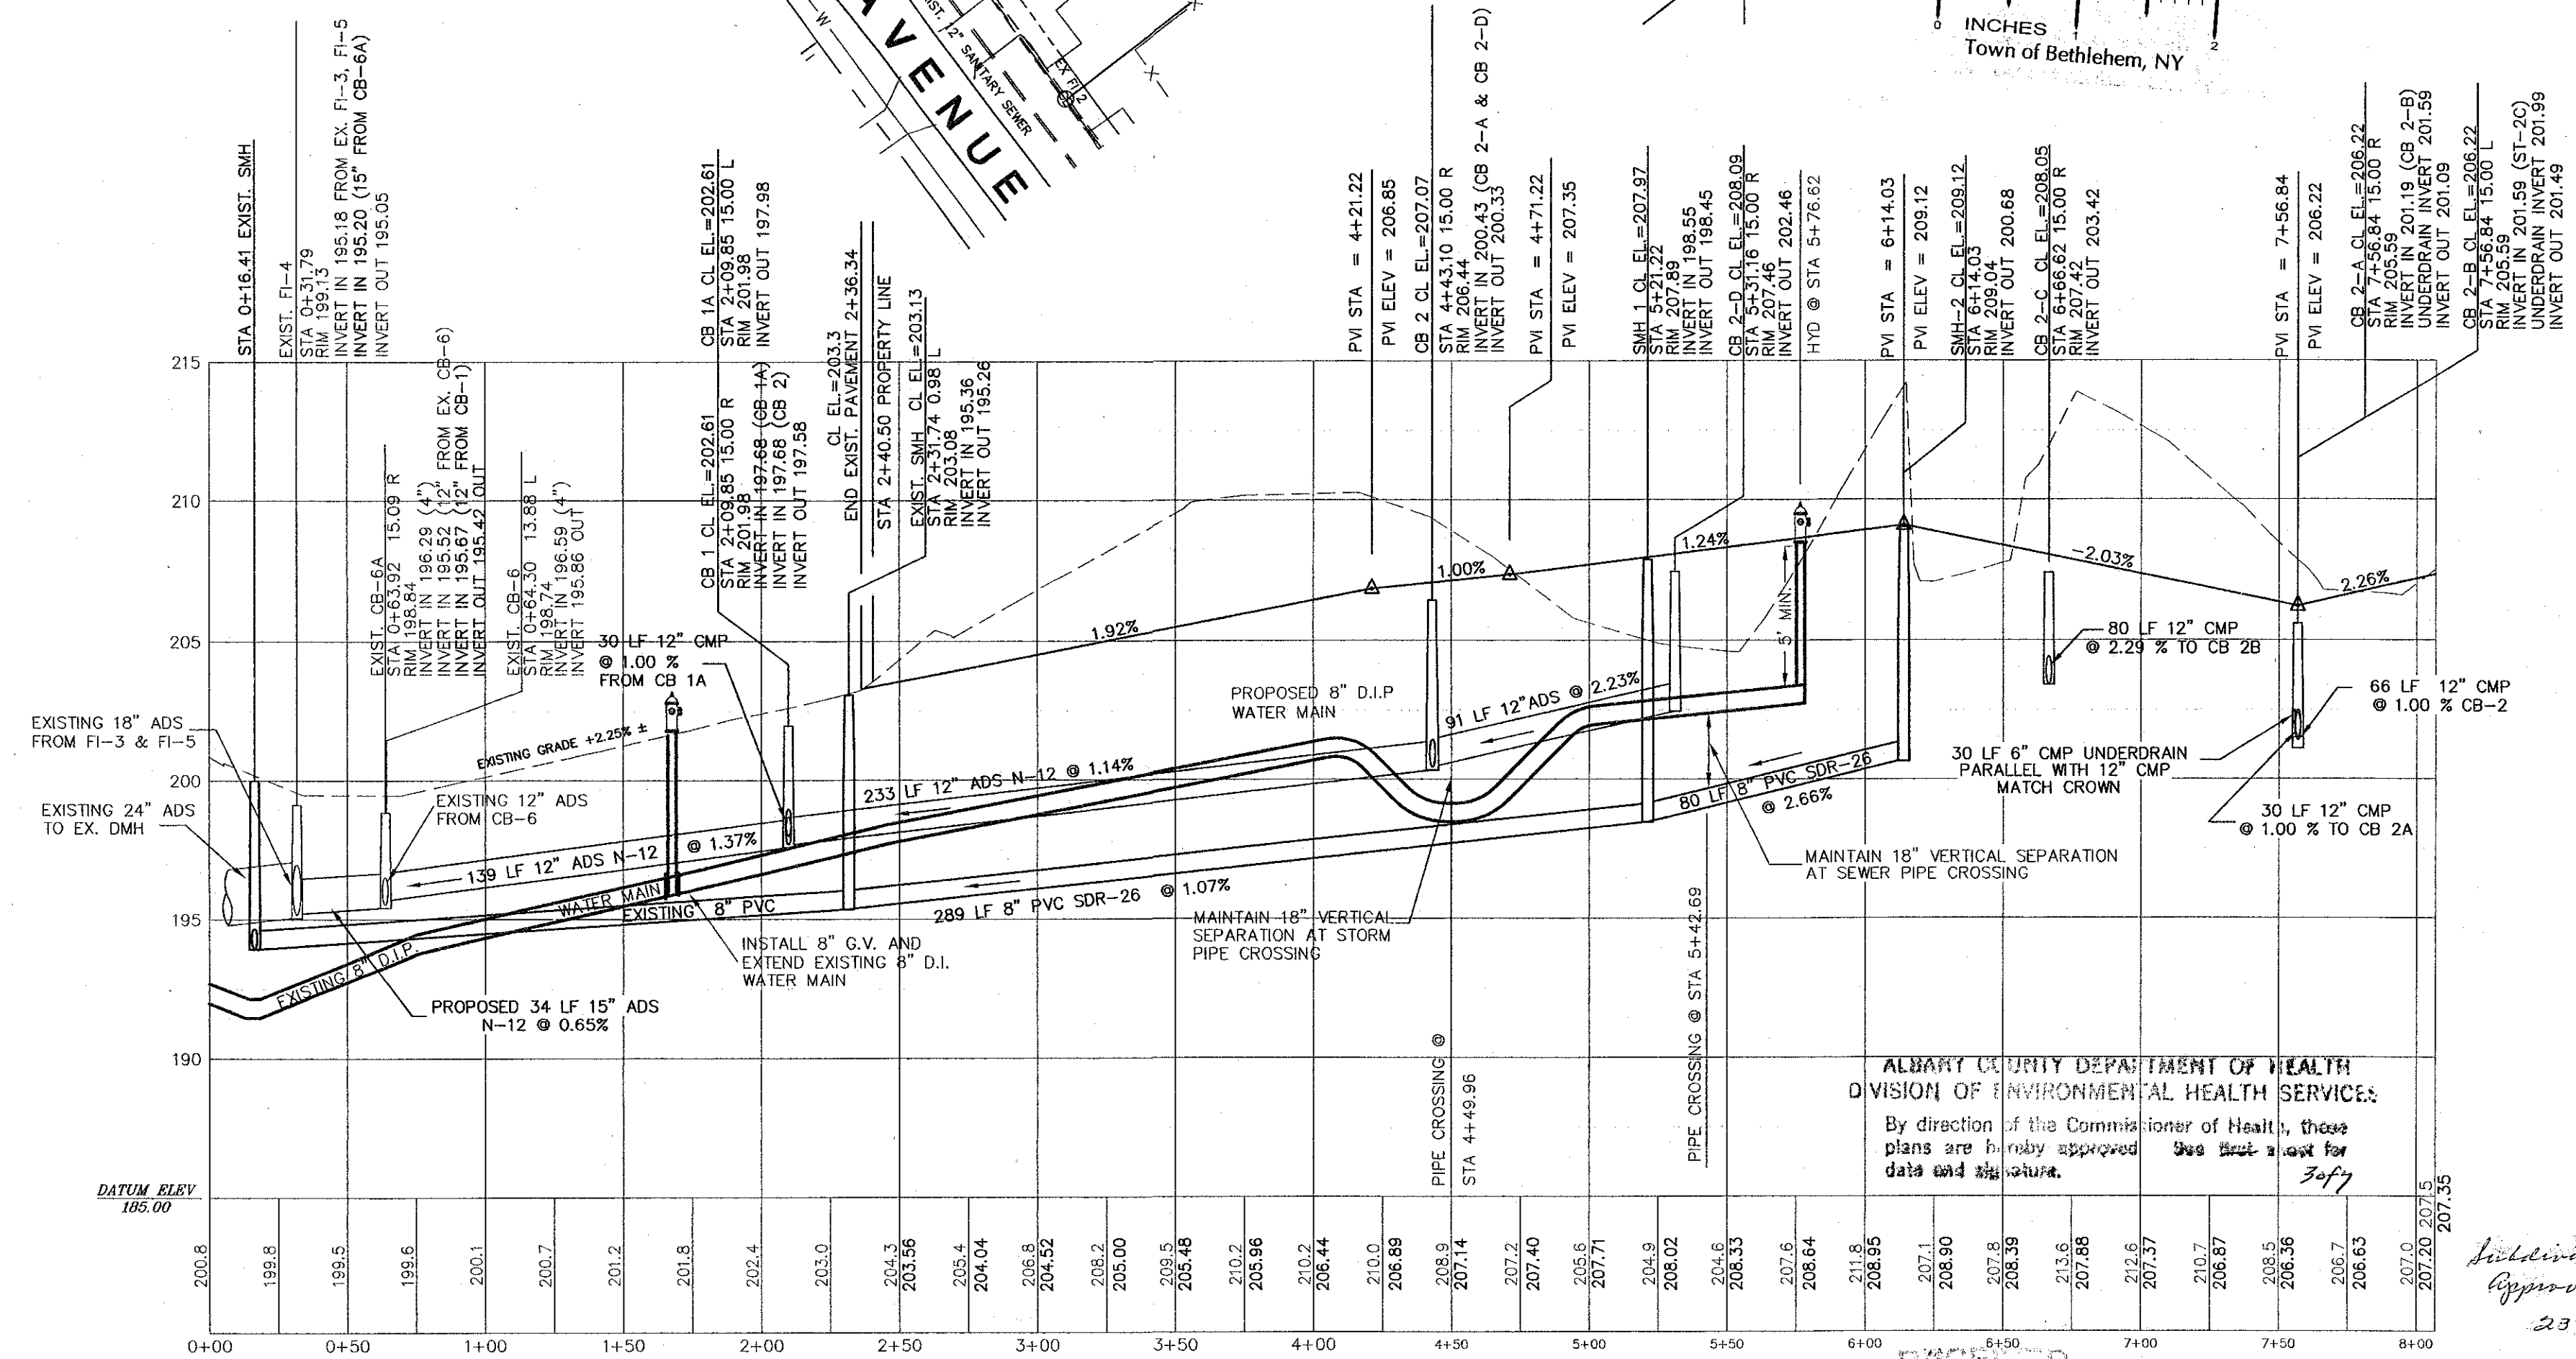
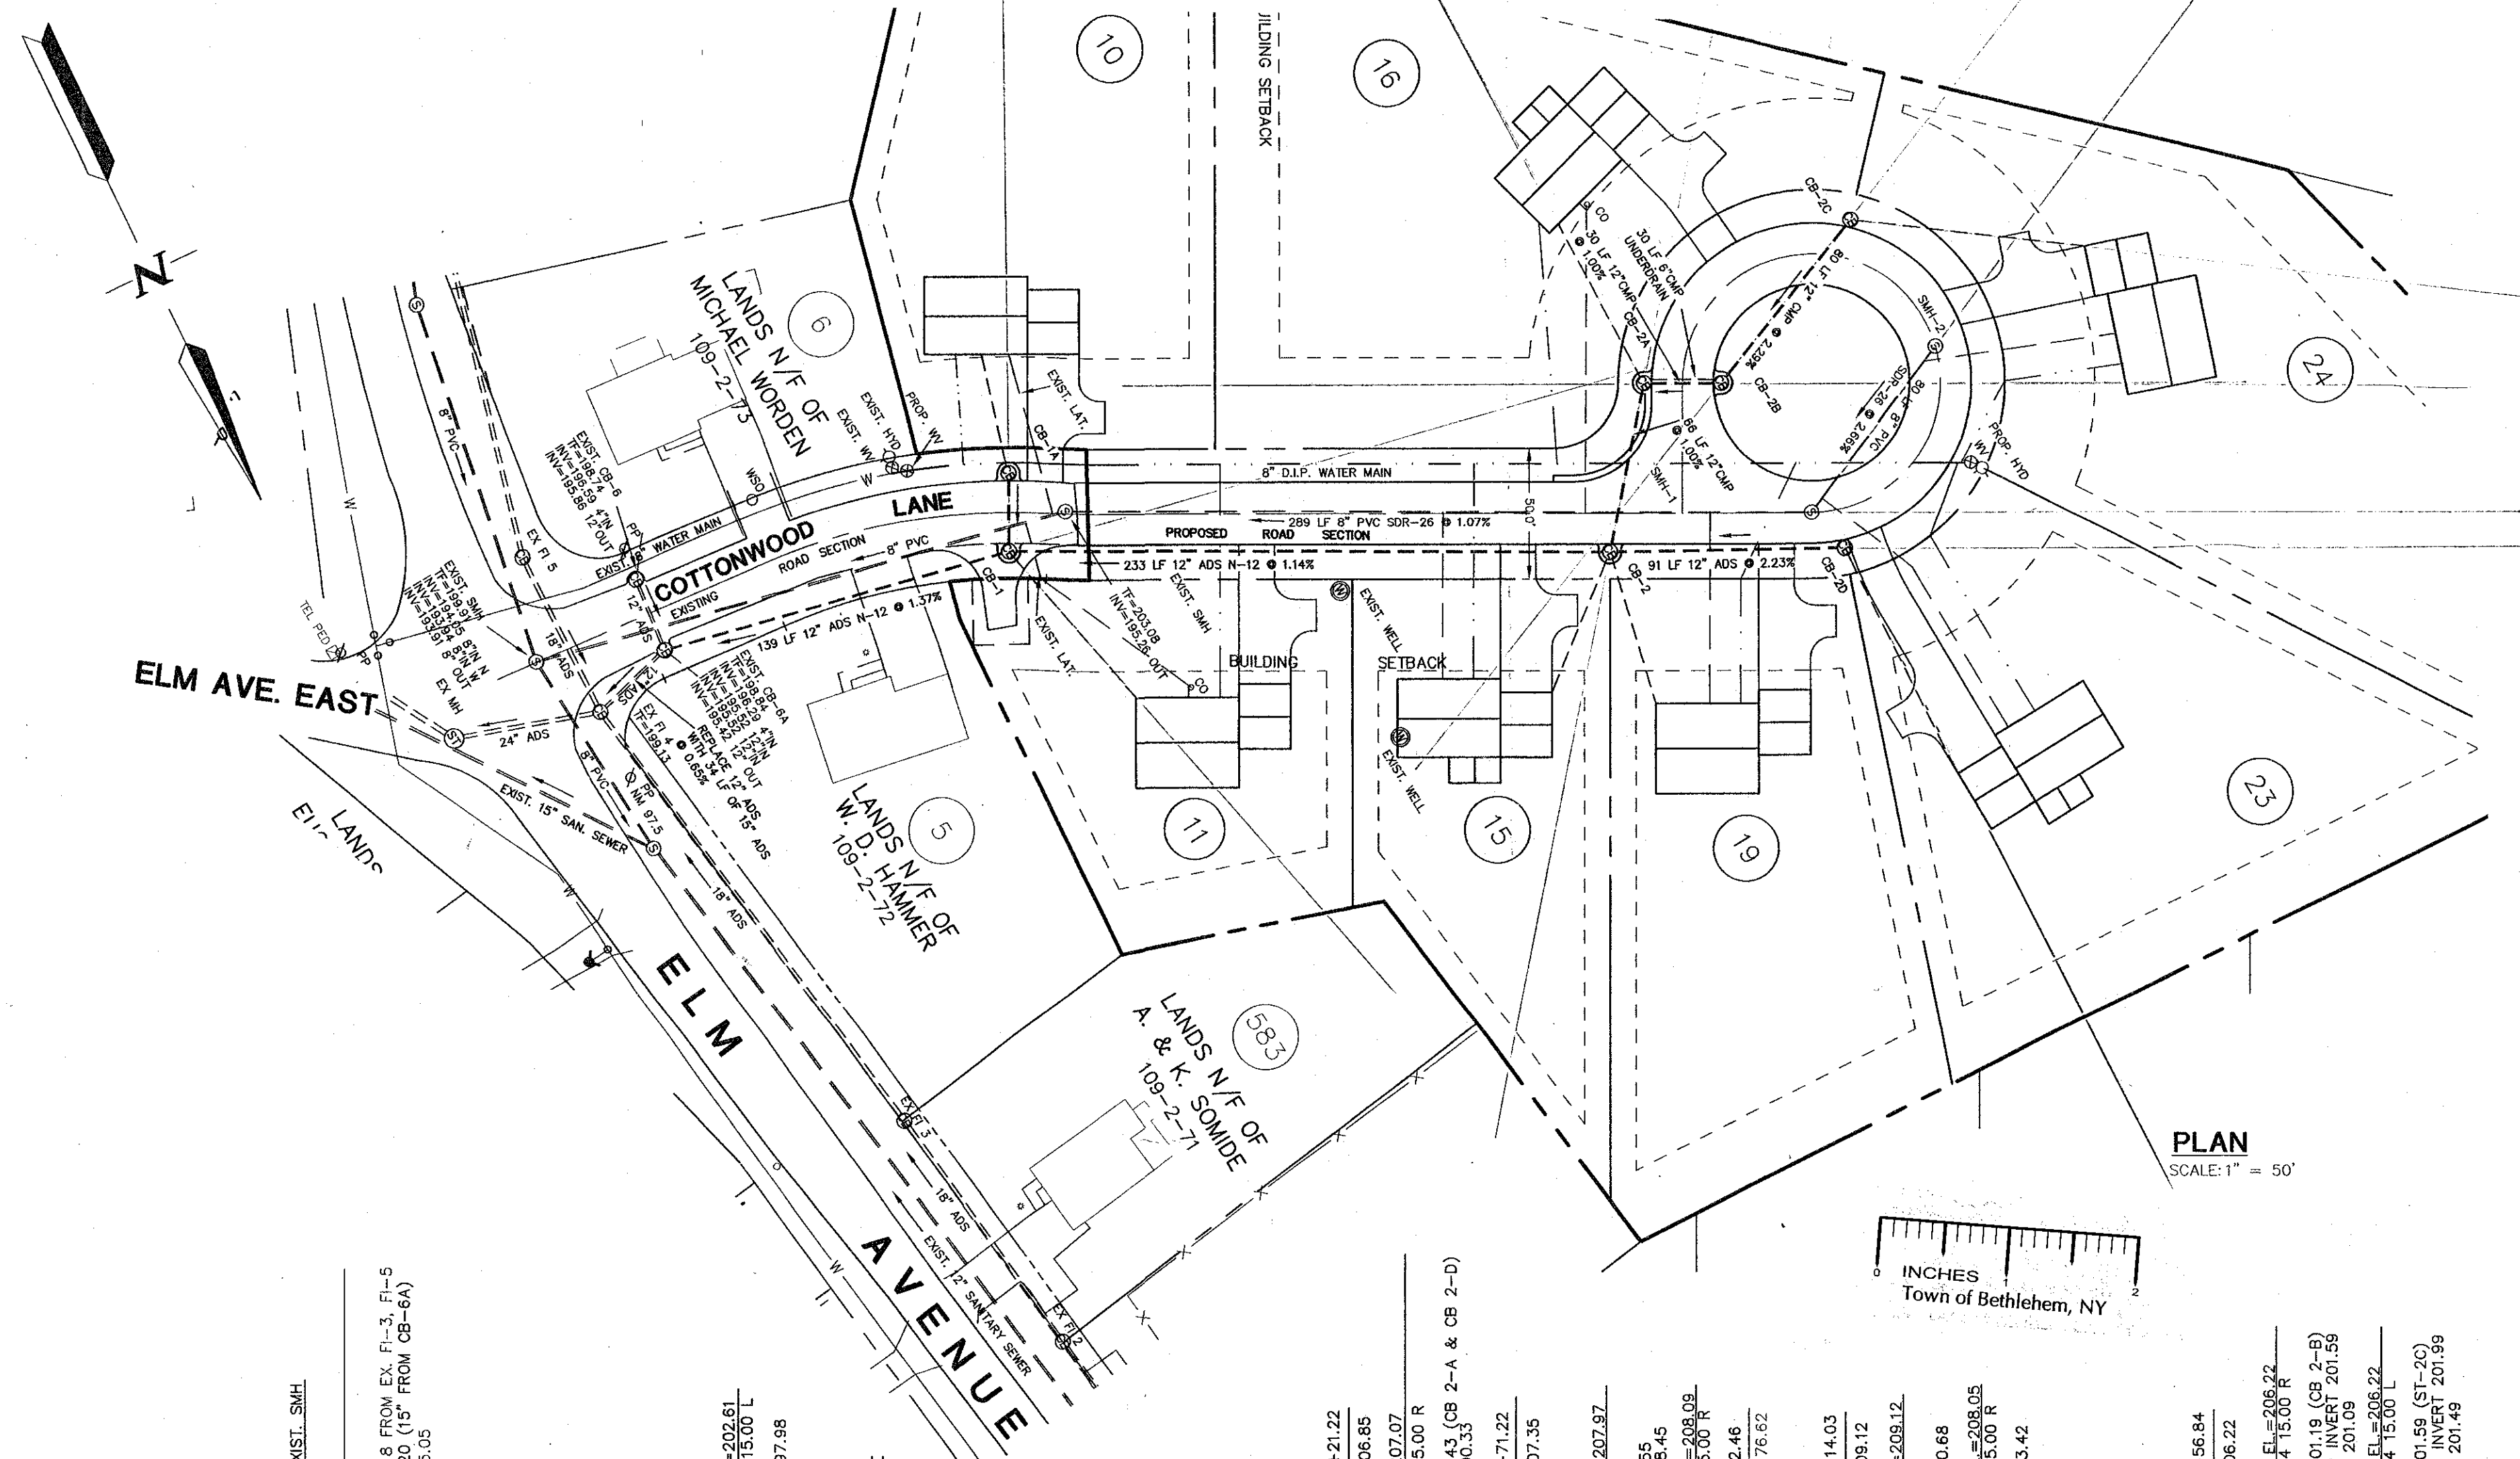
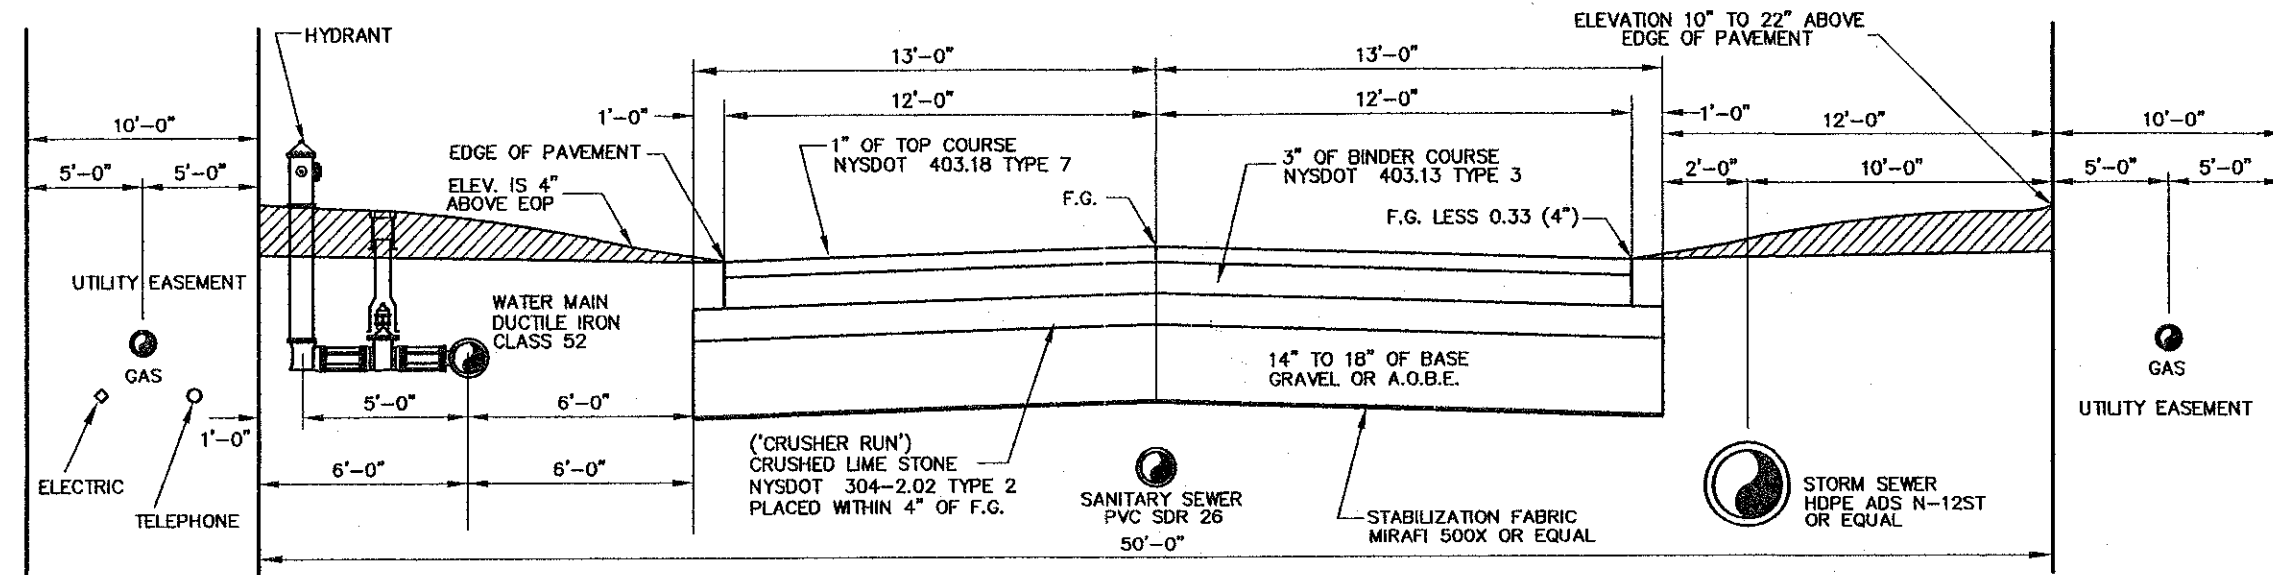


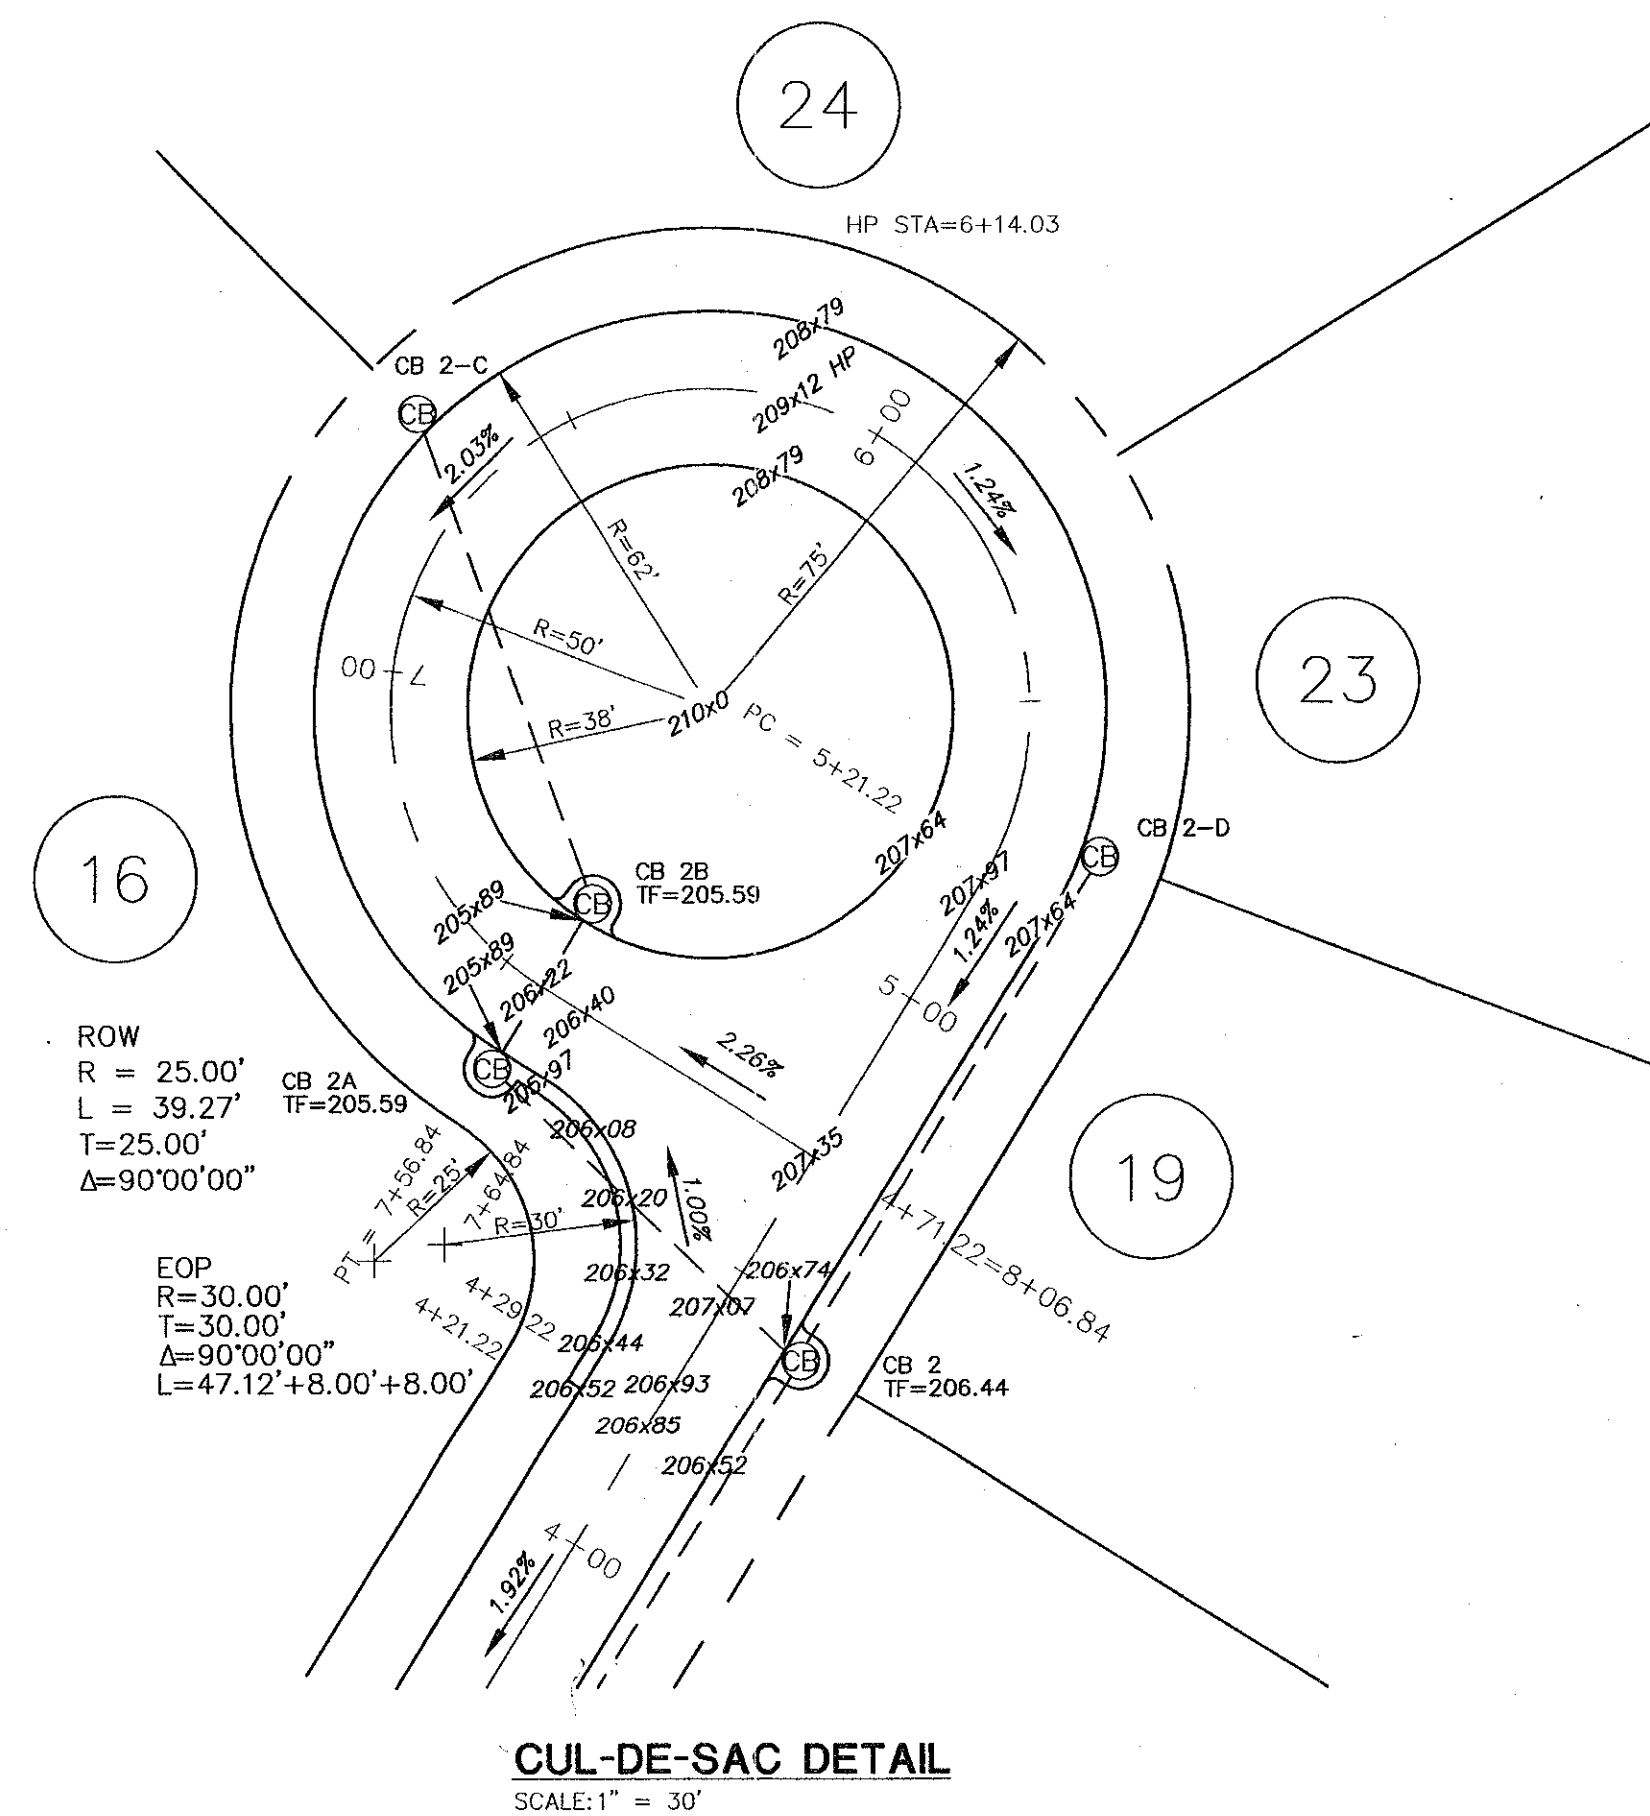

COTTONWOOD LANE

SCALE: VERT. 1" = 5'
HORIZ. 1" = 50'


RECEIVED
AUG 8 2008

FOR INFORMATION ONLY
NOT FOR CONSTRUCTION

NO.	DATE	REVISIONS	BY
1	2/27/08	REVISED PER TOWN COMMENT LETTER 2/13/08	PJY
2	12/27/07	REVISED PER TOWN COMMENT LETTER 11/28/07	PJY
3	8/24/07	REVISED PER TOWN COMMENT LETTER 7/23/07	RF
4	5/15/07	REVISED PER TOWN COMMENT LETTER 5/02/07	RF

UNAUTHORIZED ALTERATION OR ADDITION TO THIS DRAWING IS A VIOLATION OF SECTION 7209 SUBDIVISION 2, OF THE NEW YORK STATE EDUCATION LAW. ONLY COPIES MADE FROM THE ORIGINAL OF THIS DRAWING BEARING AN ORIGINAL INKED OR EMBOSSED SEAL AND SIGNATURE SHALL BE CONSIDERED TO BE VALID TRUE COPIES.

© Copyright 2007 - Ingalls & Associates - All rights reserved

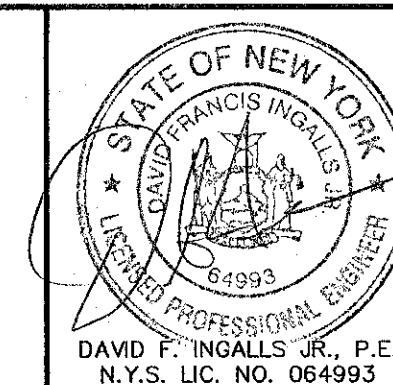

ingalls & associates, LLP
2803 GUILDFORD AVENUE
SCHENECTADY, N.Y. 12306
PHONE: (518) 393-3725
FAX: (518) 393-3761

PLAN - PROFILE
COTTONWOOD LANE ESTATES
LANDS OF CARMELO CRISAFULLI, JR.
TOWN OF BETHLEHEM
COUNTY OF ALBANY
STATE OF NEW YORK

DRAWN BY: RGF
CHECKED BY: DFI
DATE: APRIL 12, 2007

SCALE: AS NOTED

SHEET 4 OF 7