



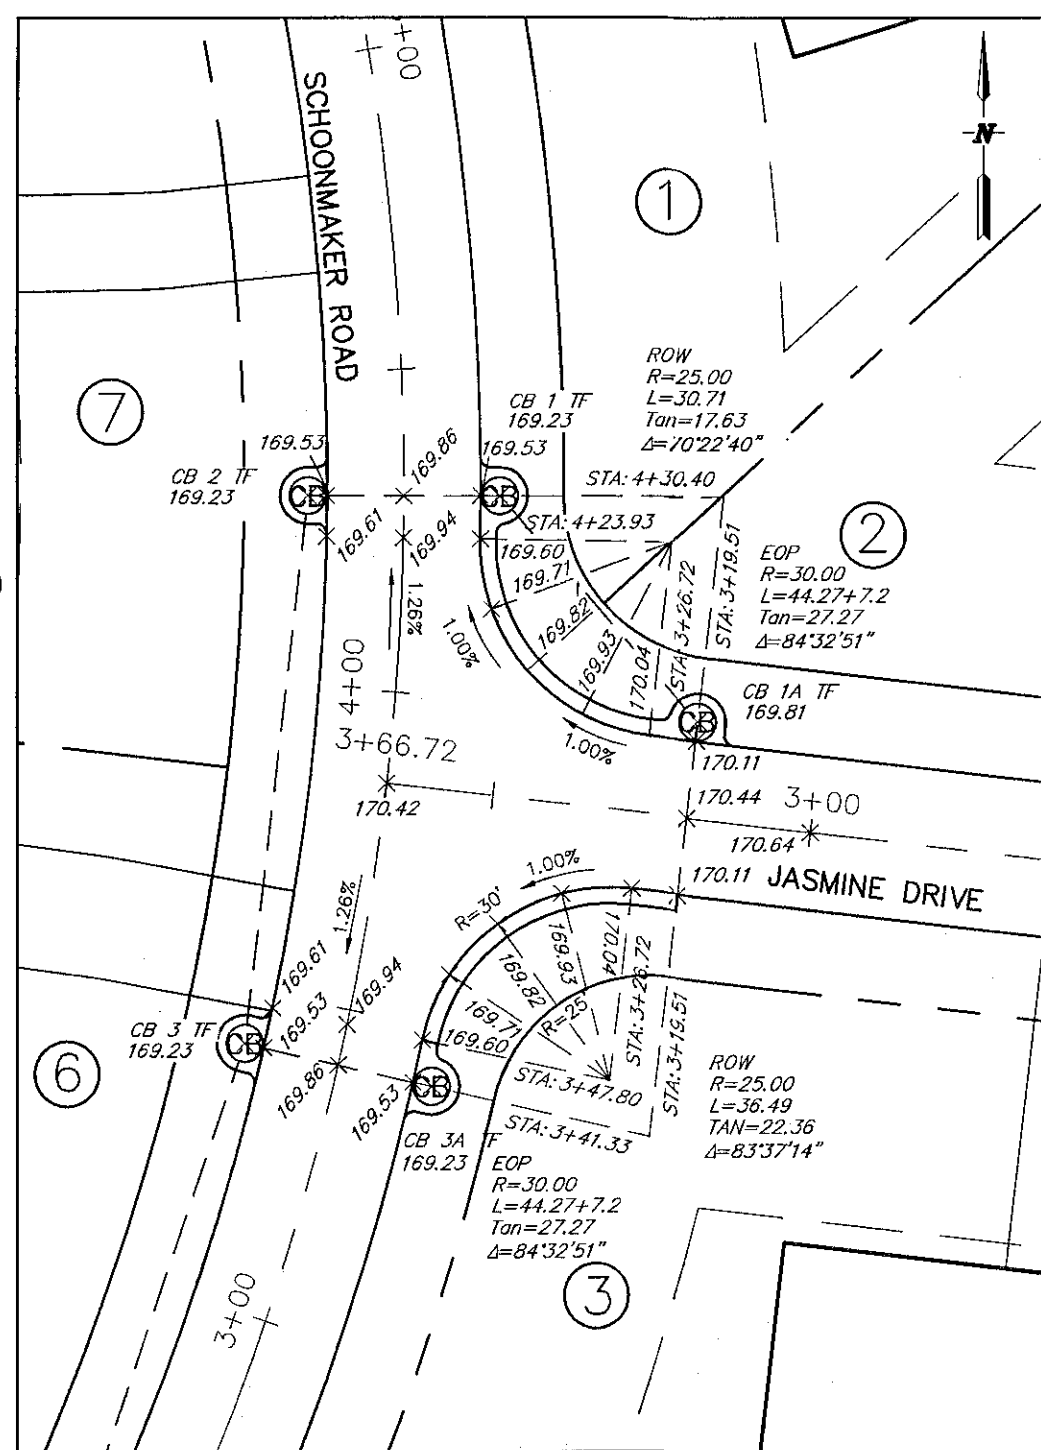


INTERSECTION DETAIL
SCALE: 1"=30'

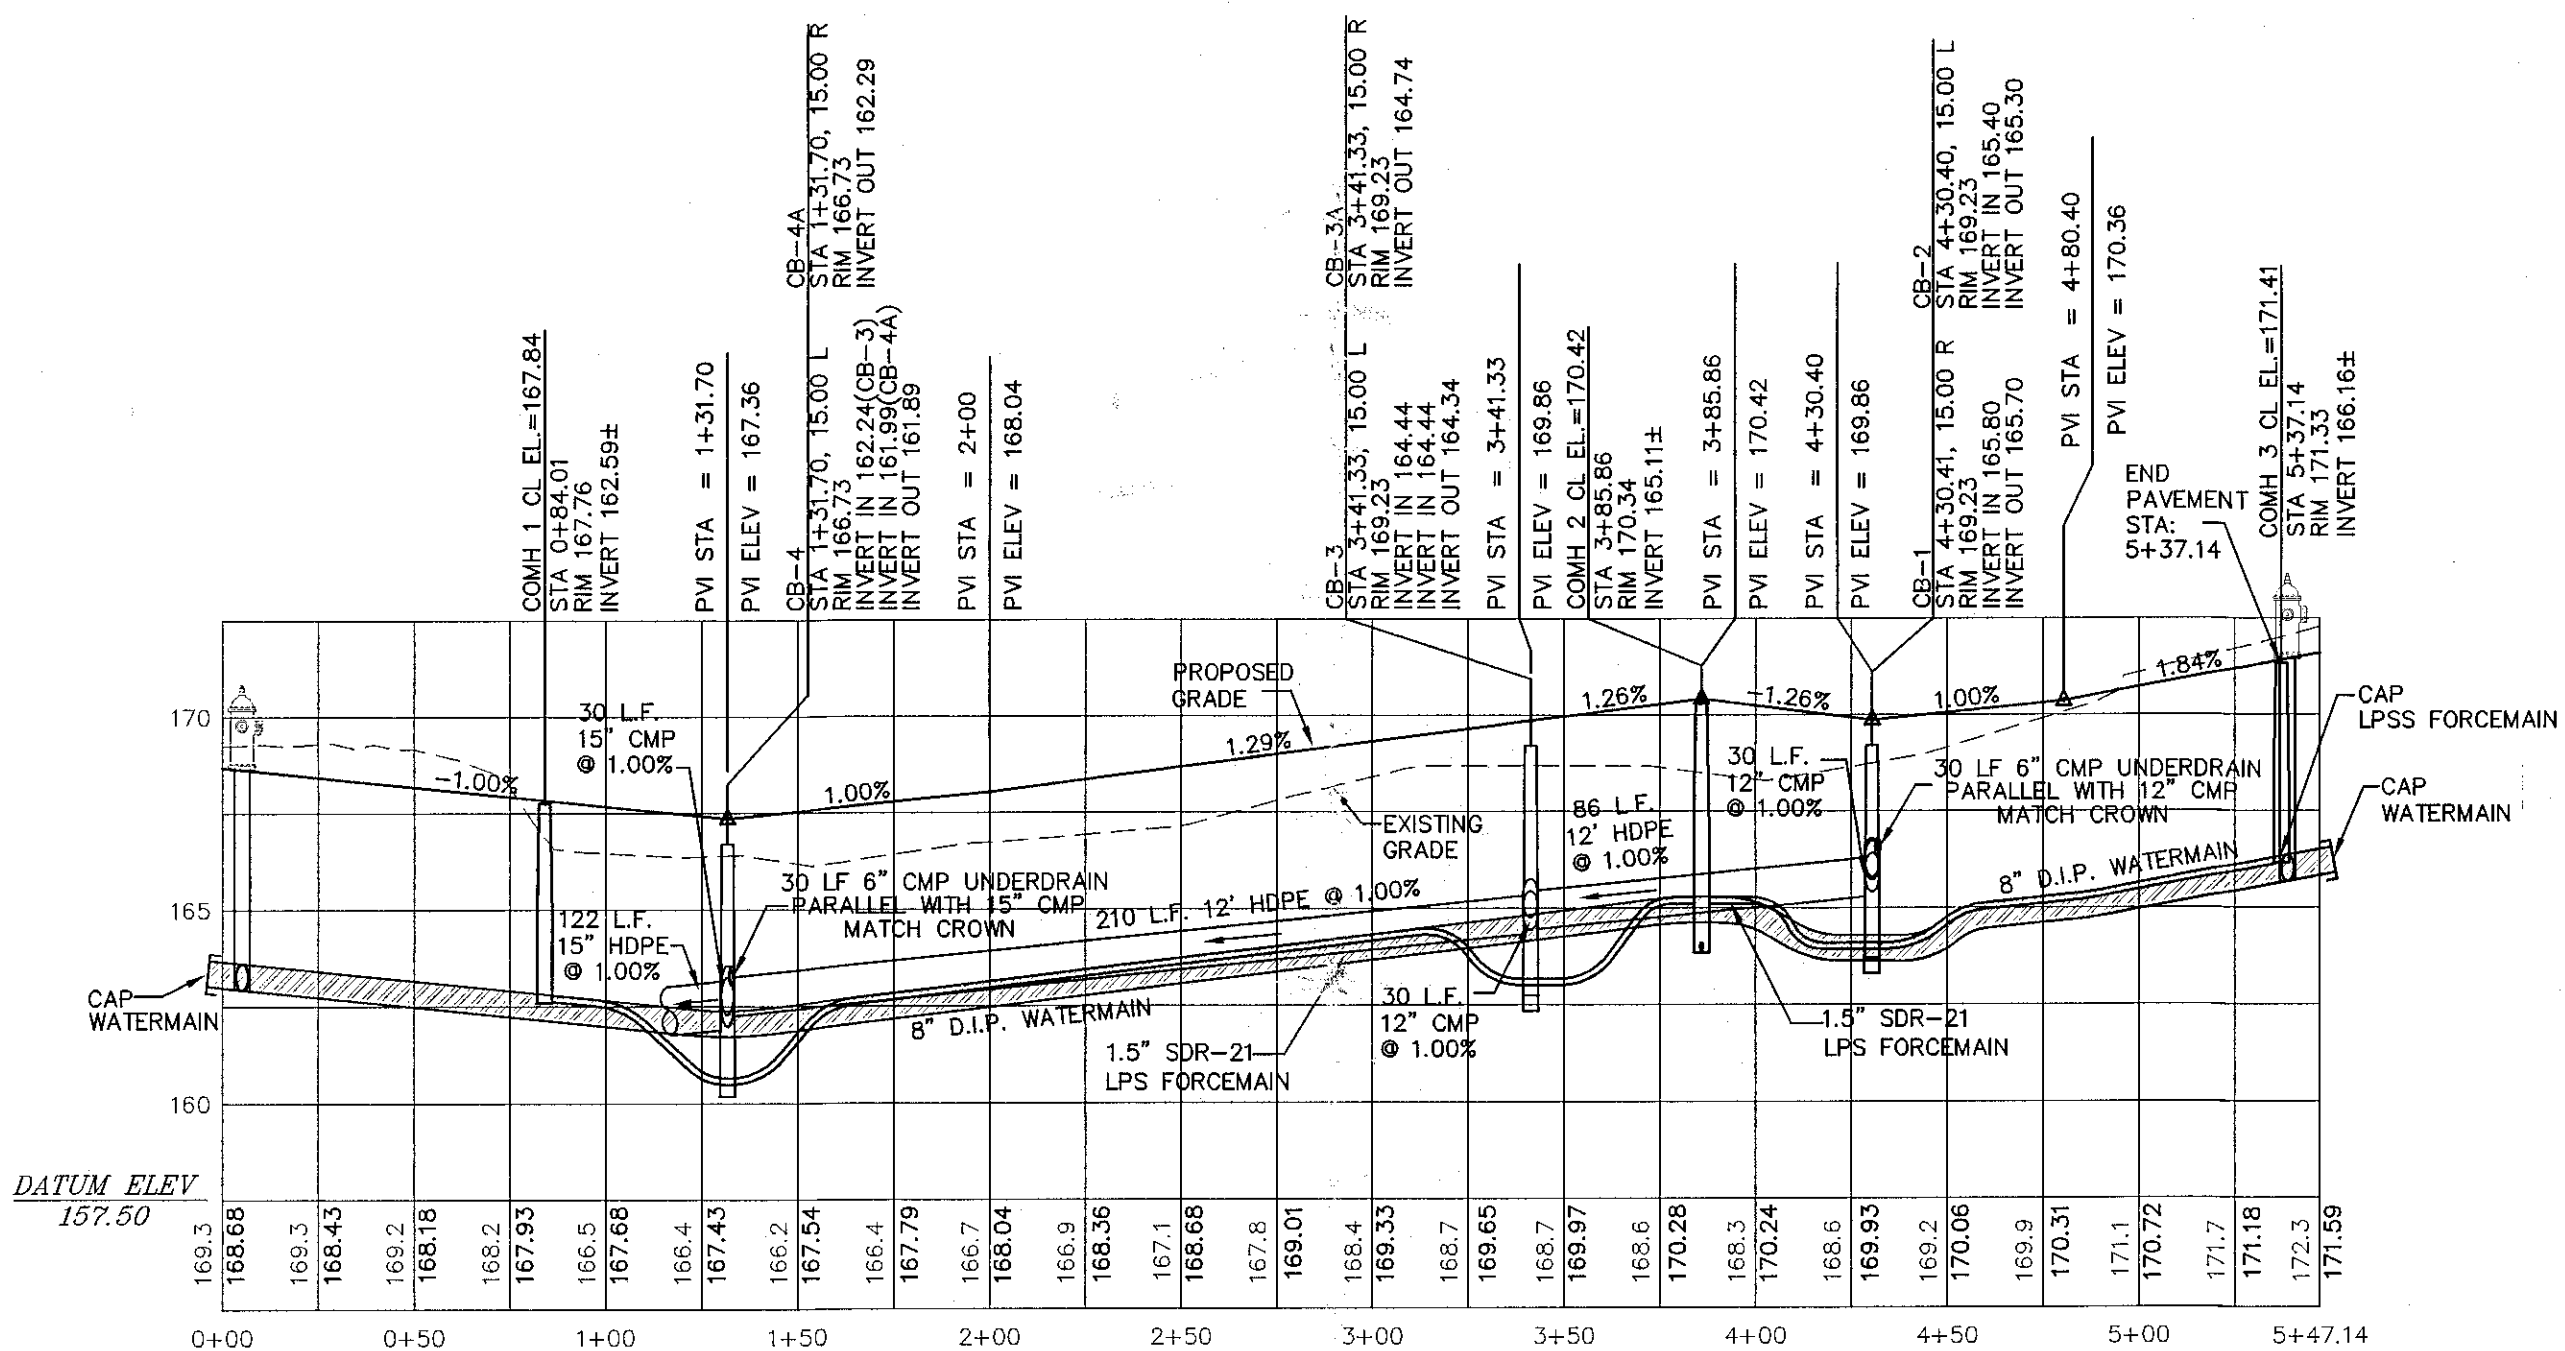


SCHOONMAKER ROAD

LEGEND

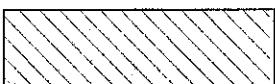PROPERTY LINE	---	PROPOSED SANITARY (FORCEMAIN)	FM--(S)--FM
PROPOSED LOT LINE	---	PROPOSED SANITARY LATERAL (FORCEMAIN W/ GRINDER PUMP)	---(G)---
EXISTING STREET NUMBER	80	PROPOSED SANITARY LATERAL (GRAVITY)	---
PROPOSED STREET NUMBER	12	PROPOSED STORM SEWER	---(CB)---
PROPOSED LOT NUMBER	5	PROPOSED SUMP PUMP LATERAL	---SP---
EXISTING CONTOUR	---740---	EXISTING TREE LINE	
EXISTING WATERMAIN	---W 	PROPOSED CLEARING LIMITS	
EXISTING SANITARY	---(S)---	RIPRAP OUTLET PROTECTION	
EXISTING STORM	---	EXISTING ISOLATED WETLAND	
PROPOSED WATERMAIN	---WV  W		
PROPOSED WATER LATERAL	---W---		
PROPOSED SANITARY (GRAVITY)	---S--(S)--S---		

NOTE: 48 HOURS PRIOR TO ANY CONSTRUCTION ACTIVITIES, THE CONTRACTOR SHALL CONTACT DIG SAFELY NEW YORK TO LOCATE ALL UNDERGROUND UTILITIES. 1-800-962-7962

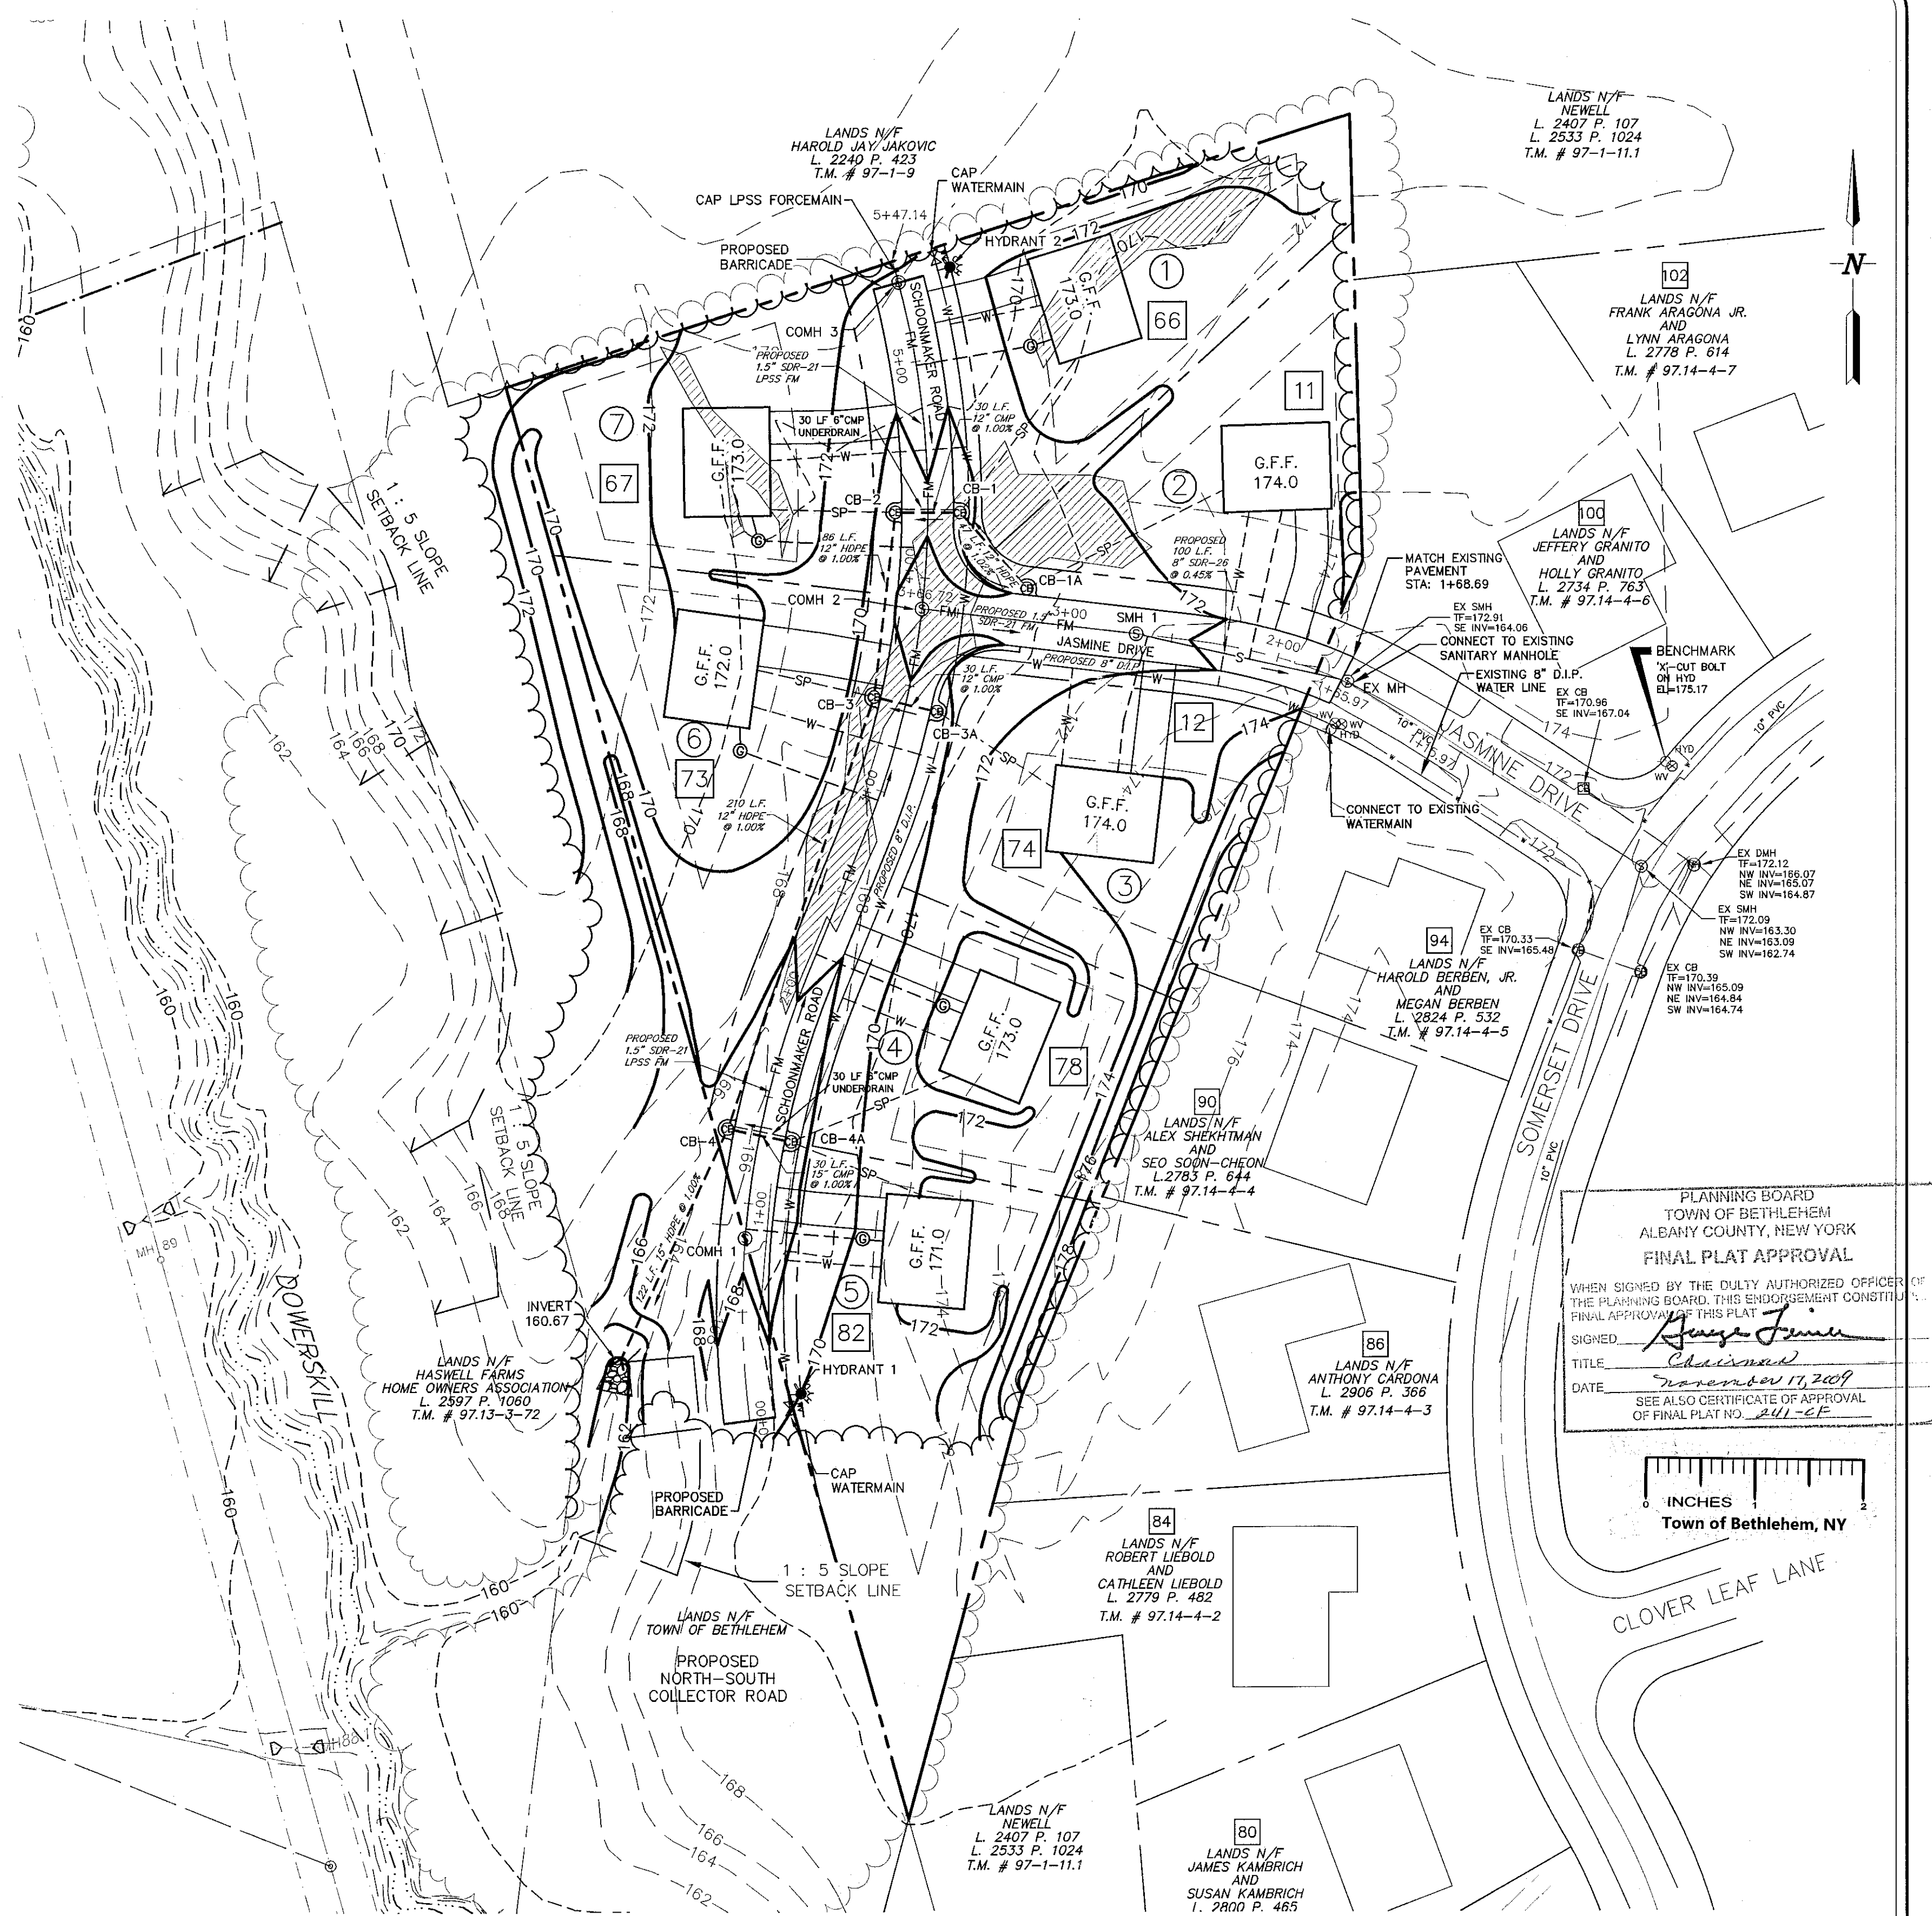

PLANNING BOARD
TOWN OF BETHLEHEM
ALBANY COUNTY, NEW YORK
FINAL PLAT APPROVAL

WHEN SIGNED BY THE DULY AUTHORIZED OFFICER OF
THE PLANNING BOARD, THIS ENDORSEMENT CONSTITUTES
FINAL APPROVAL OF THIS PLAN.

SIGNED: George Finer

TITLE: Chairman


DATE: November 17, 2009

SEE ALSO CERTIFICATE OF APPROVAL
OF FINAL PLAN NO. 241-CF

0 INCHES 1
Town of Bethlehem, NY

CLOVER LEAF LANE

80
LANDS N/F
JAMES KAMBRICH
AND
SUSAN KAMBRICH
I. 2800 P. 465

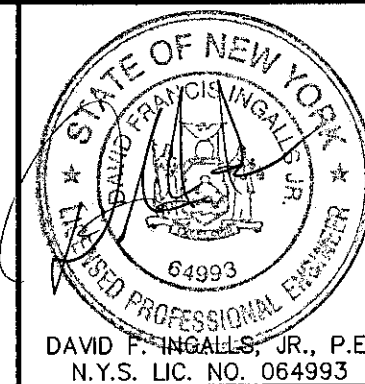

ingalls & associates, L.L.C.
engineers / surveyors

2603 GUILDERLAND AVENUE
SCHENECTADY, N.Y. 12306
PHONE: (518) 393-7725
FAX: (518) 393-2324

PLAN - PROFILE
MEADOWVIEW II SUBDIVISION
SWIFT GROUP, INC.

TOWN OF BETHLEHEM
COUNTY OF ALBANY STATE OF NEW YORK

DRAWN BY: P.J.Y.	CHECKED BY: DF
CADD FILE: 08-056 DF	JOB NO. 08-056

SCALE: 1" = 50'

DATE:
SEPTEMBER 29, 2008

SHEET 2 OF 6

2					UNAUTHORIZED ALTERATION OF
3					SIGNATURE TO THIS DRAWING 7/20
4					A VIOLATION OF SECTION 7202 OF
5					SUBDIVISION 2 OF THE NEW
6	10/13/09	FINAL SUBMISSION		PJY	ONLY COPIES MADE FROM THE
7	9/28/09	FINAL SUBMISSION TRAP AND DETAILS		TAH	ORIGINAL OF THIS DRAWING
8	8/12/09	FINAL SUBMISSION		PJY	BEARING AN ORIGINAL INKED
9	7/22/09	FINAL SUBMISSION		PJY	OR EMBOSSED SEAL AND
10	2/25/09	REVISED PER TOWN COMMENT LETTER 2/24/09		TAH	SIGNATURE SHALL BE CONSIDERED
11	1/08/09	REVISED PER TOWN COMMENT LETTERS 11/10/08, 12/11/08		TAH	TO BE VALID TRUE COPIES
NO.	DATE	REVISIONS		BY	
					© Copyright 2008 - Ingalls &
					Associates - All rights reserved