
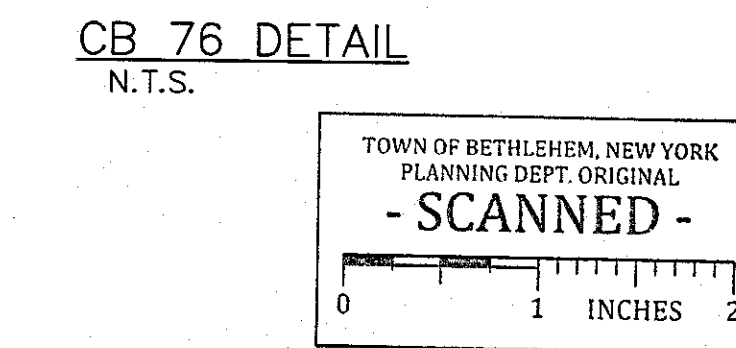
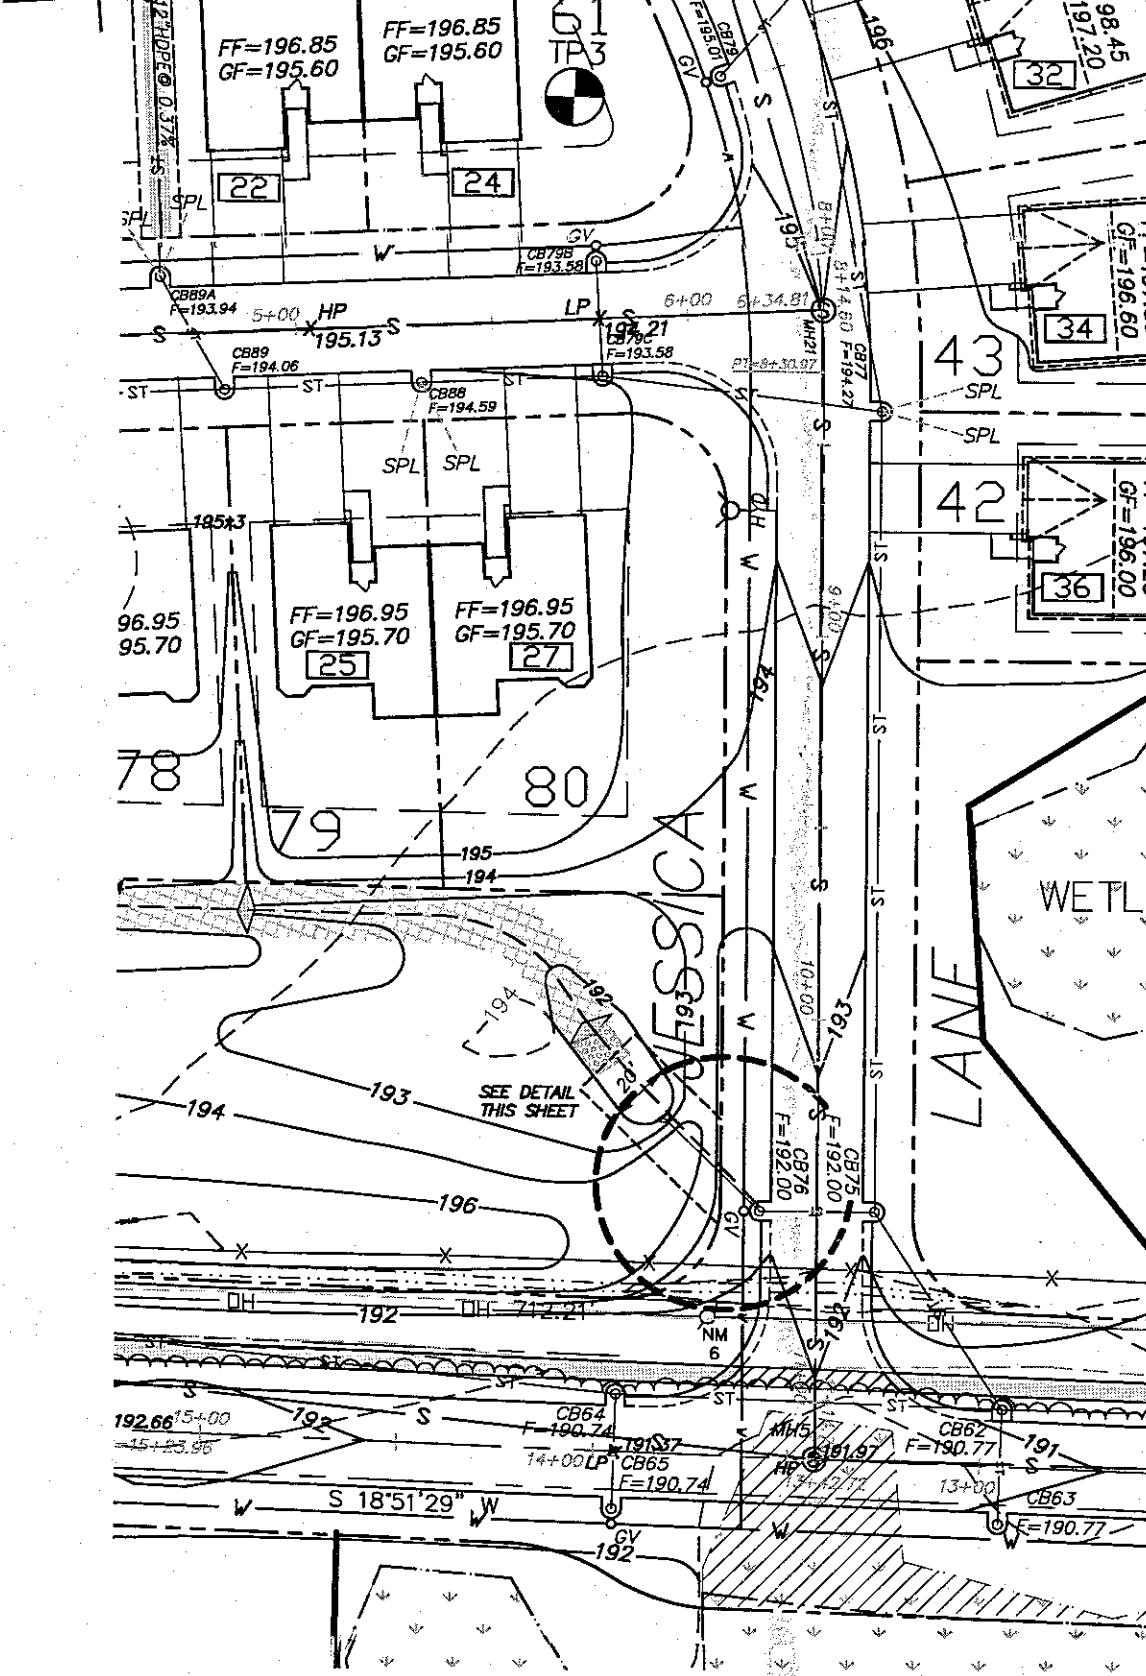
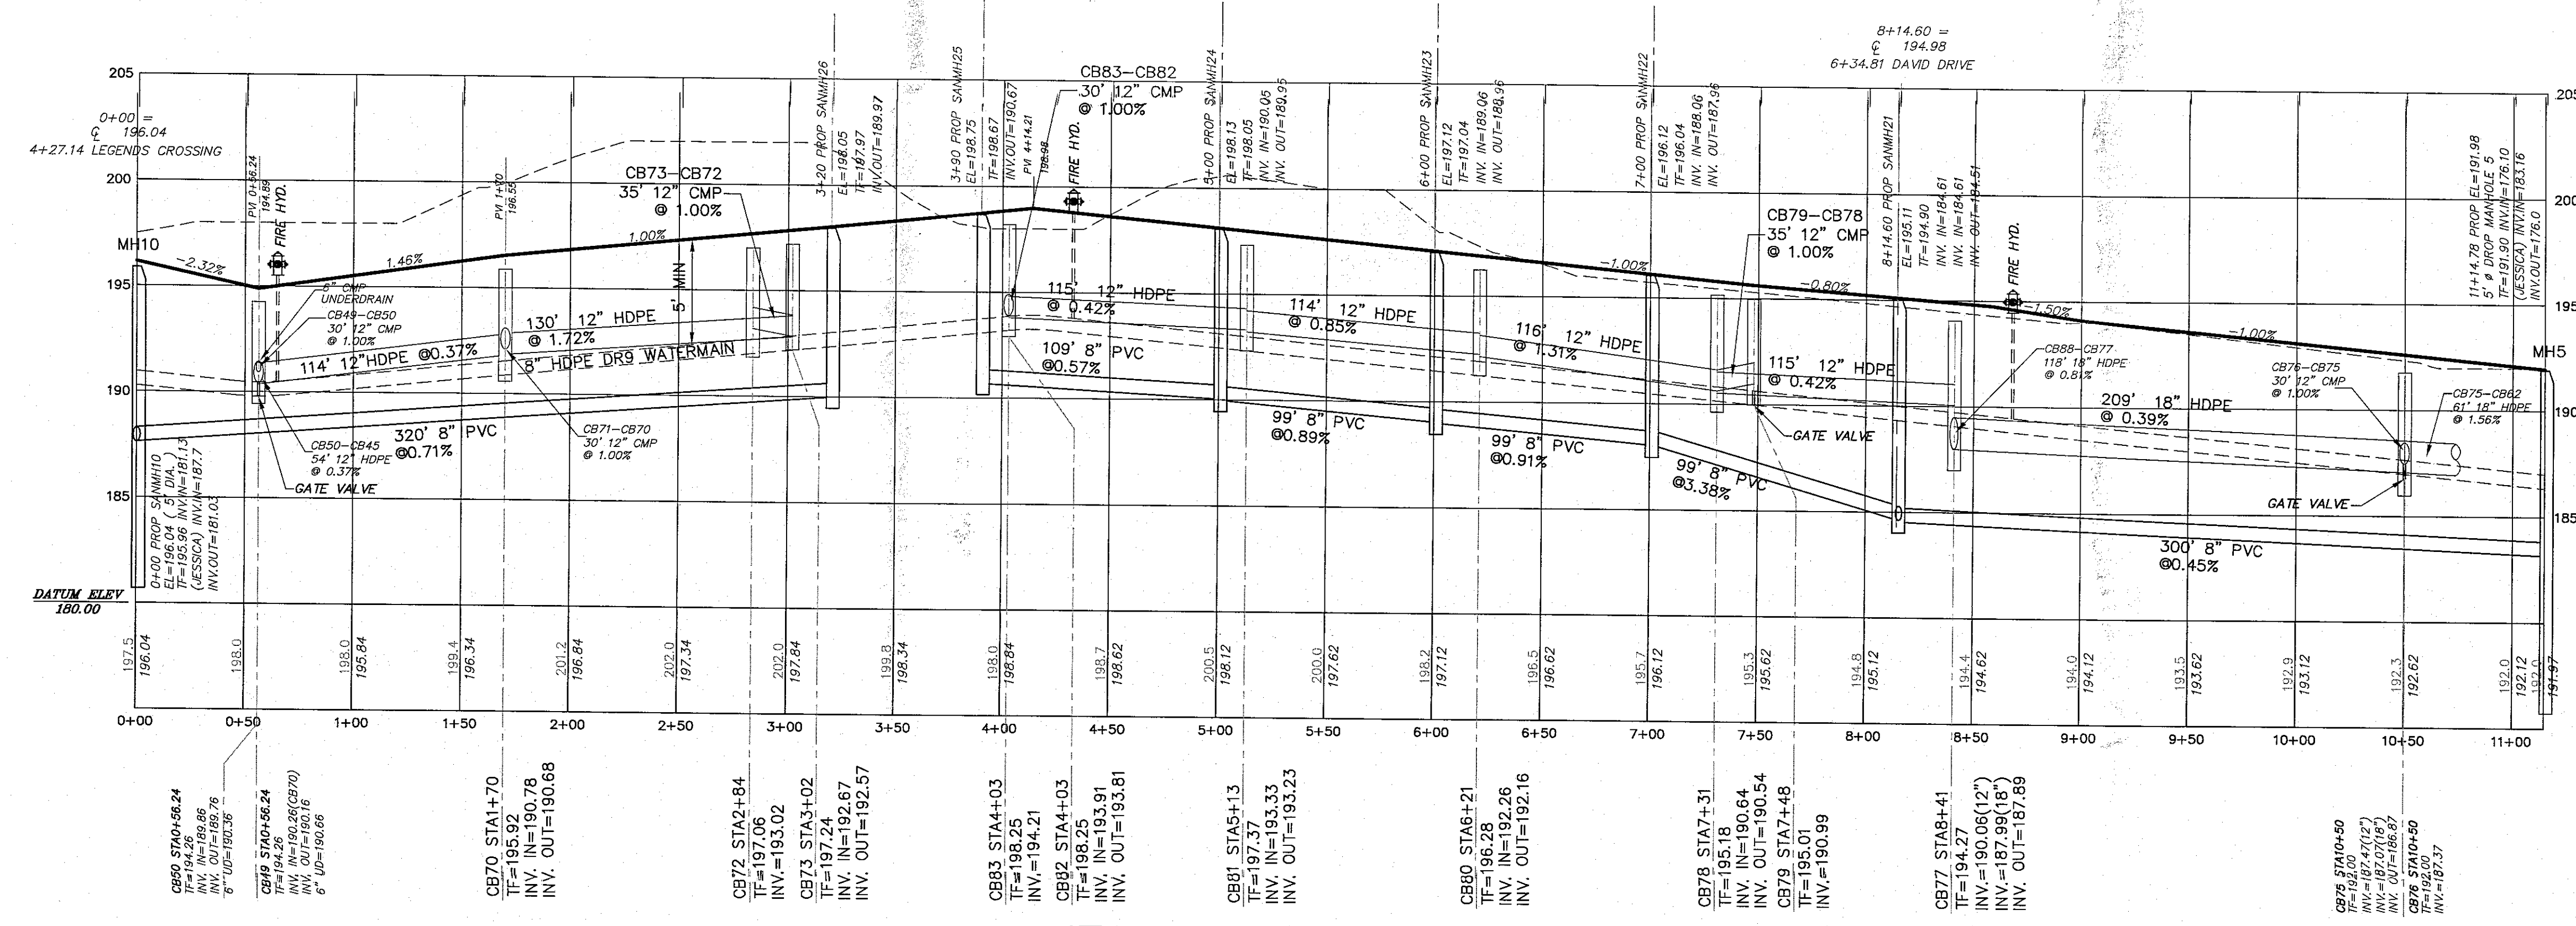
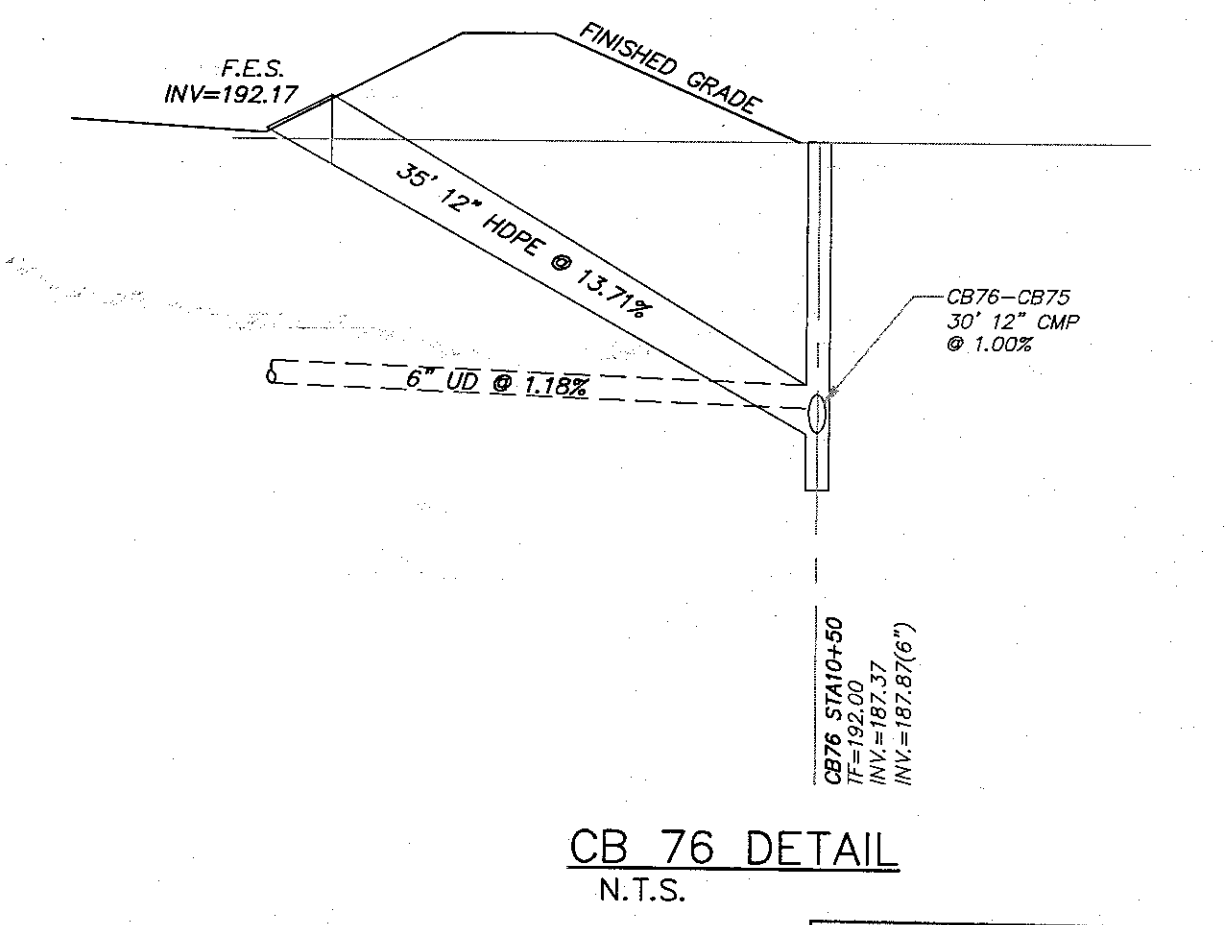
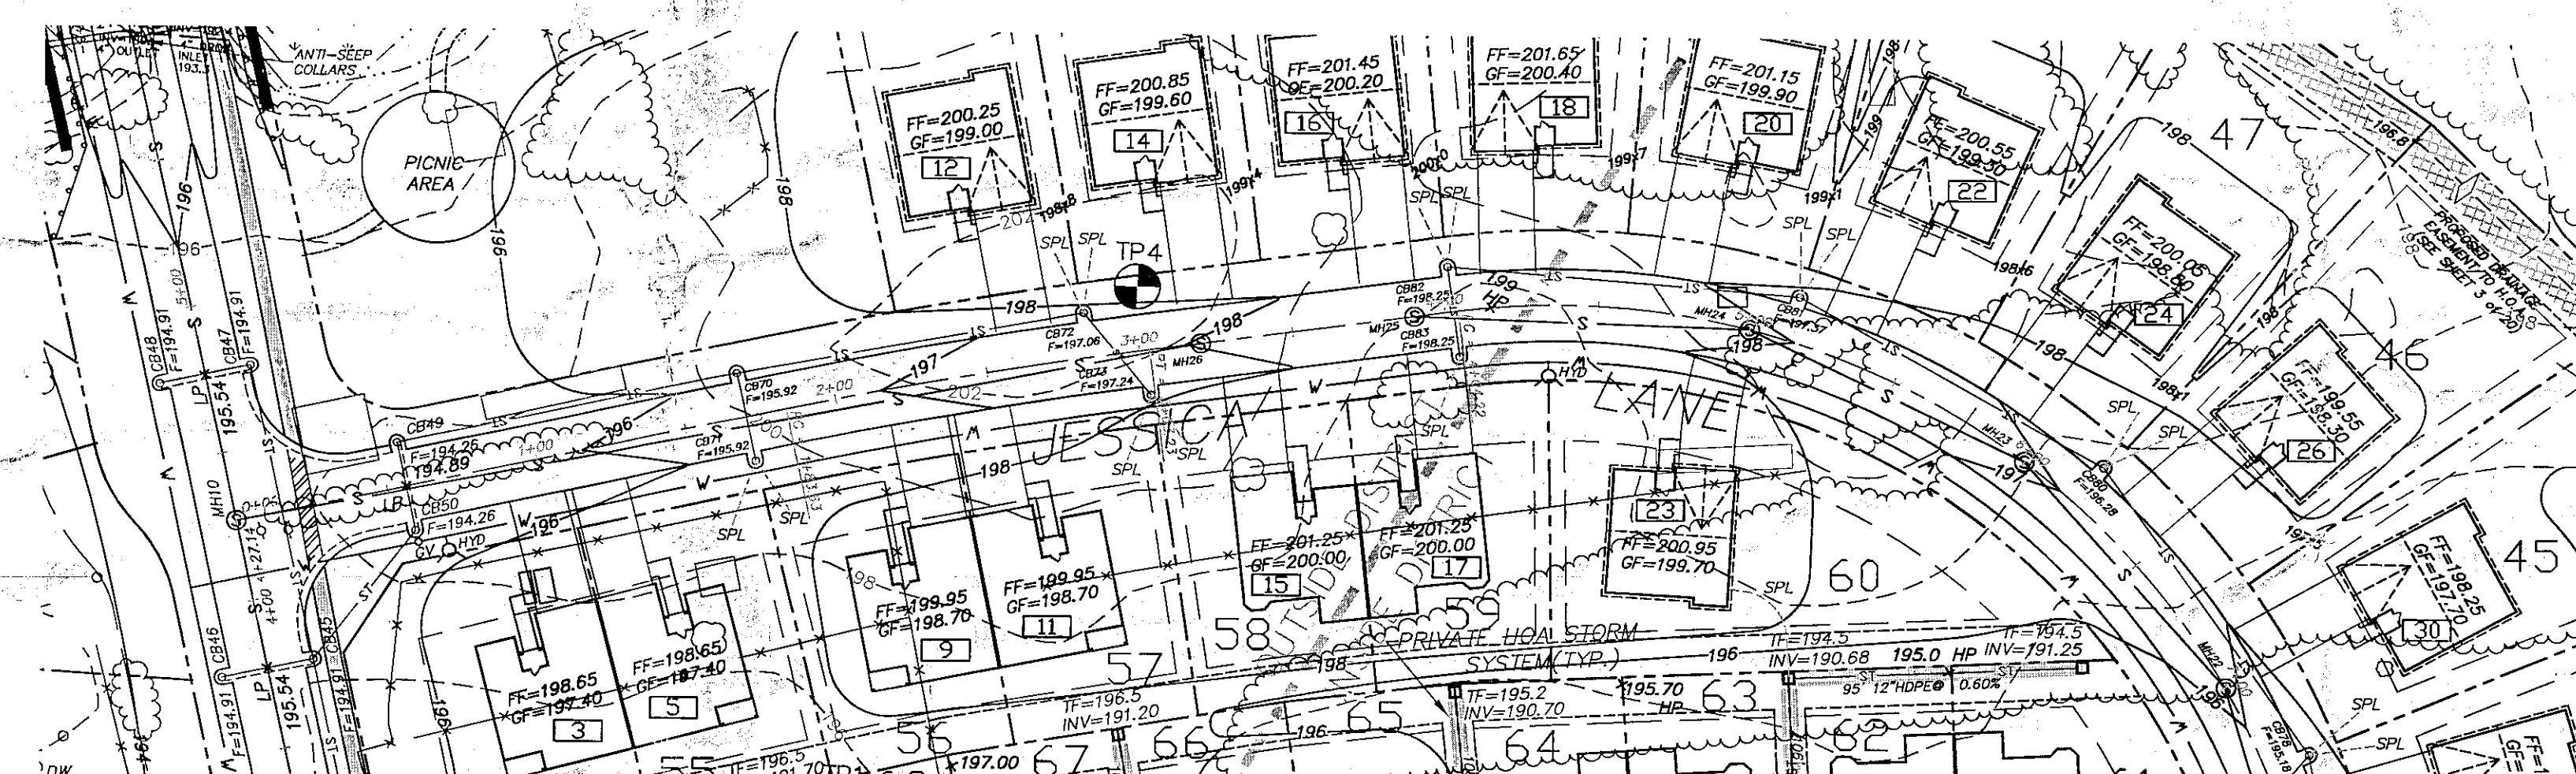
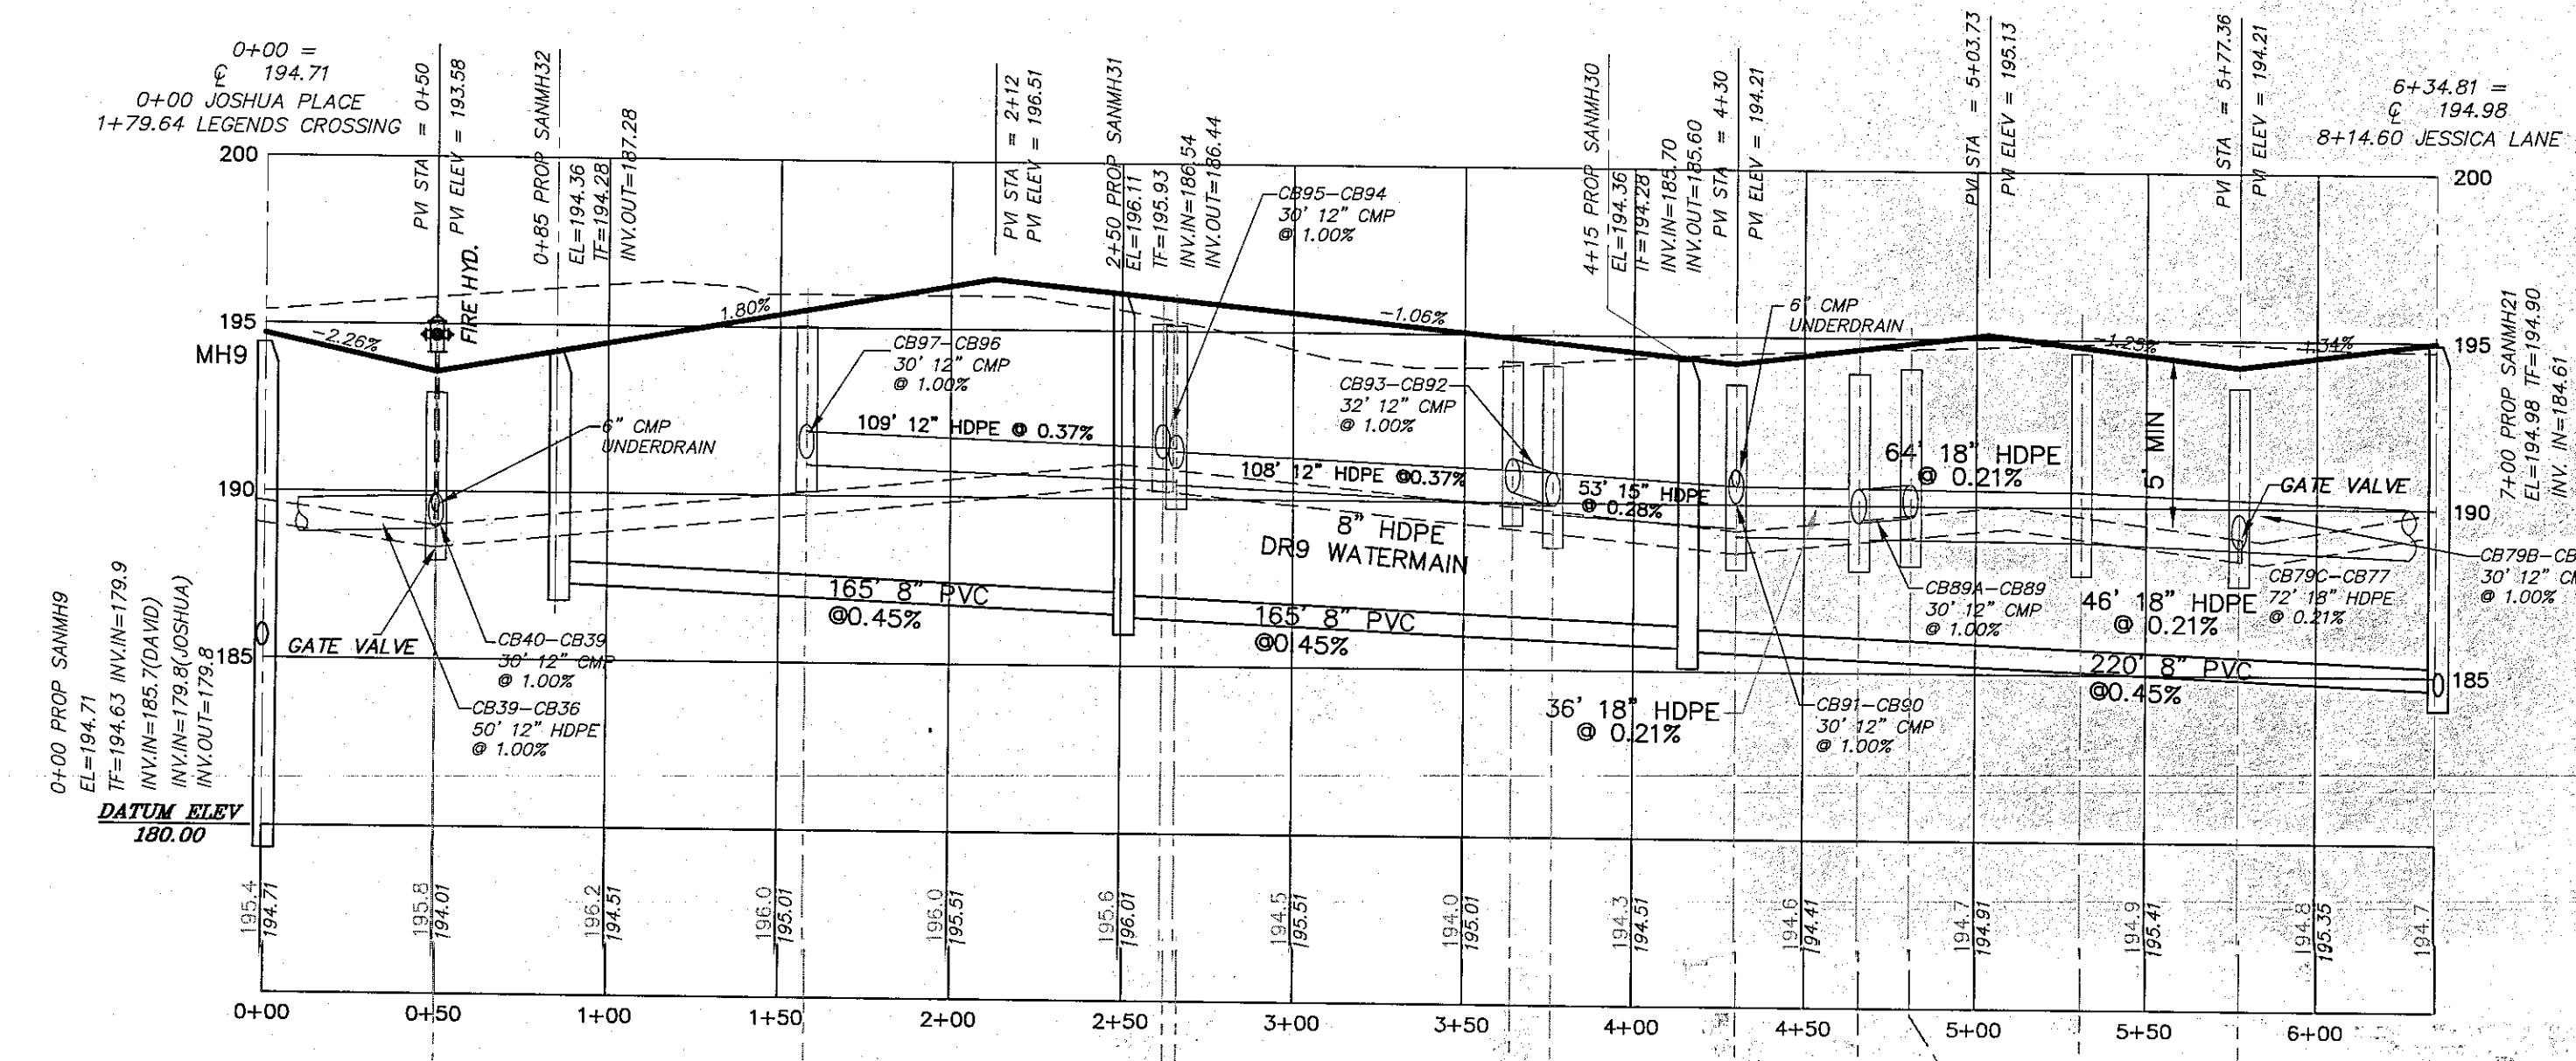
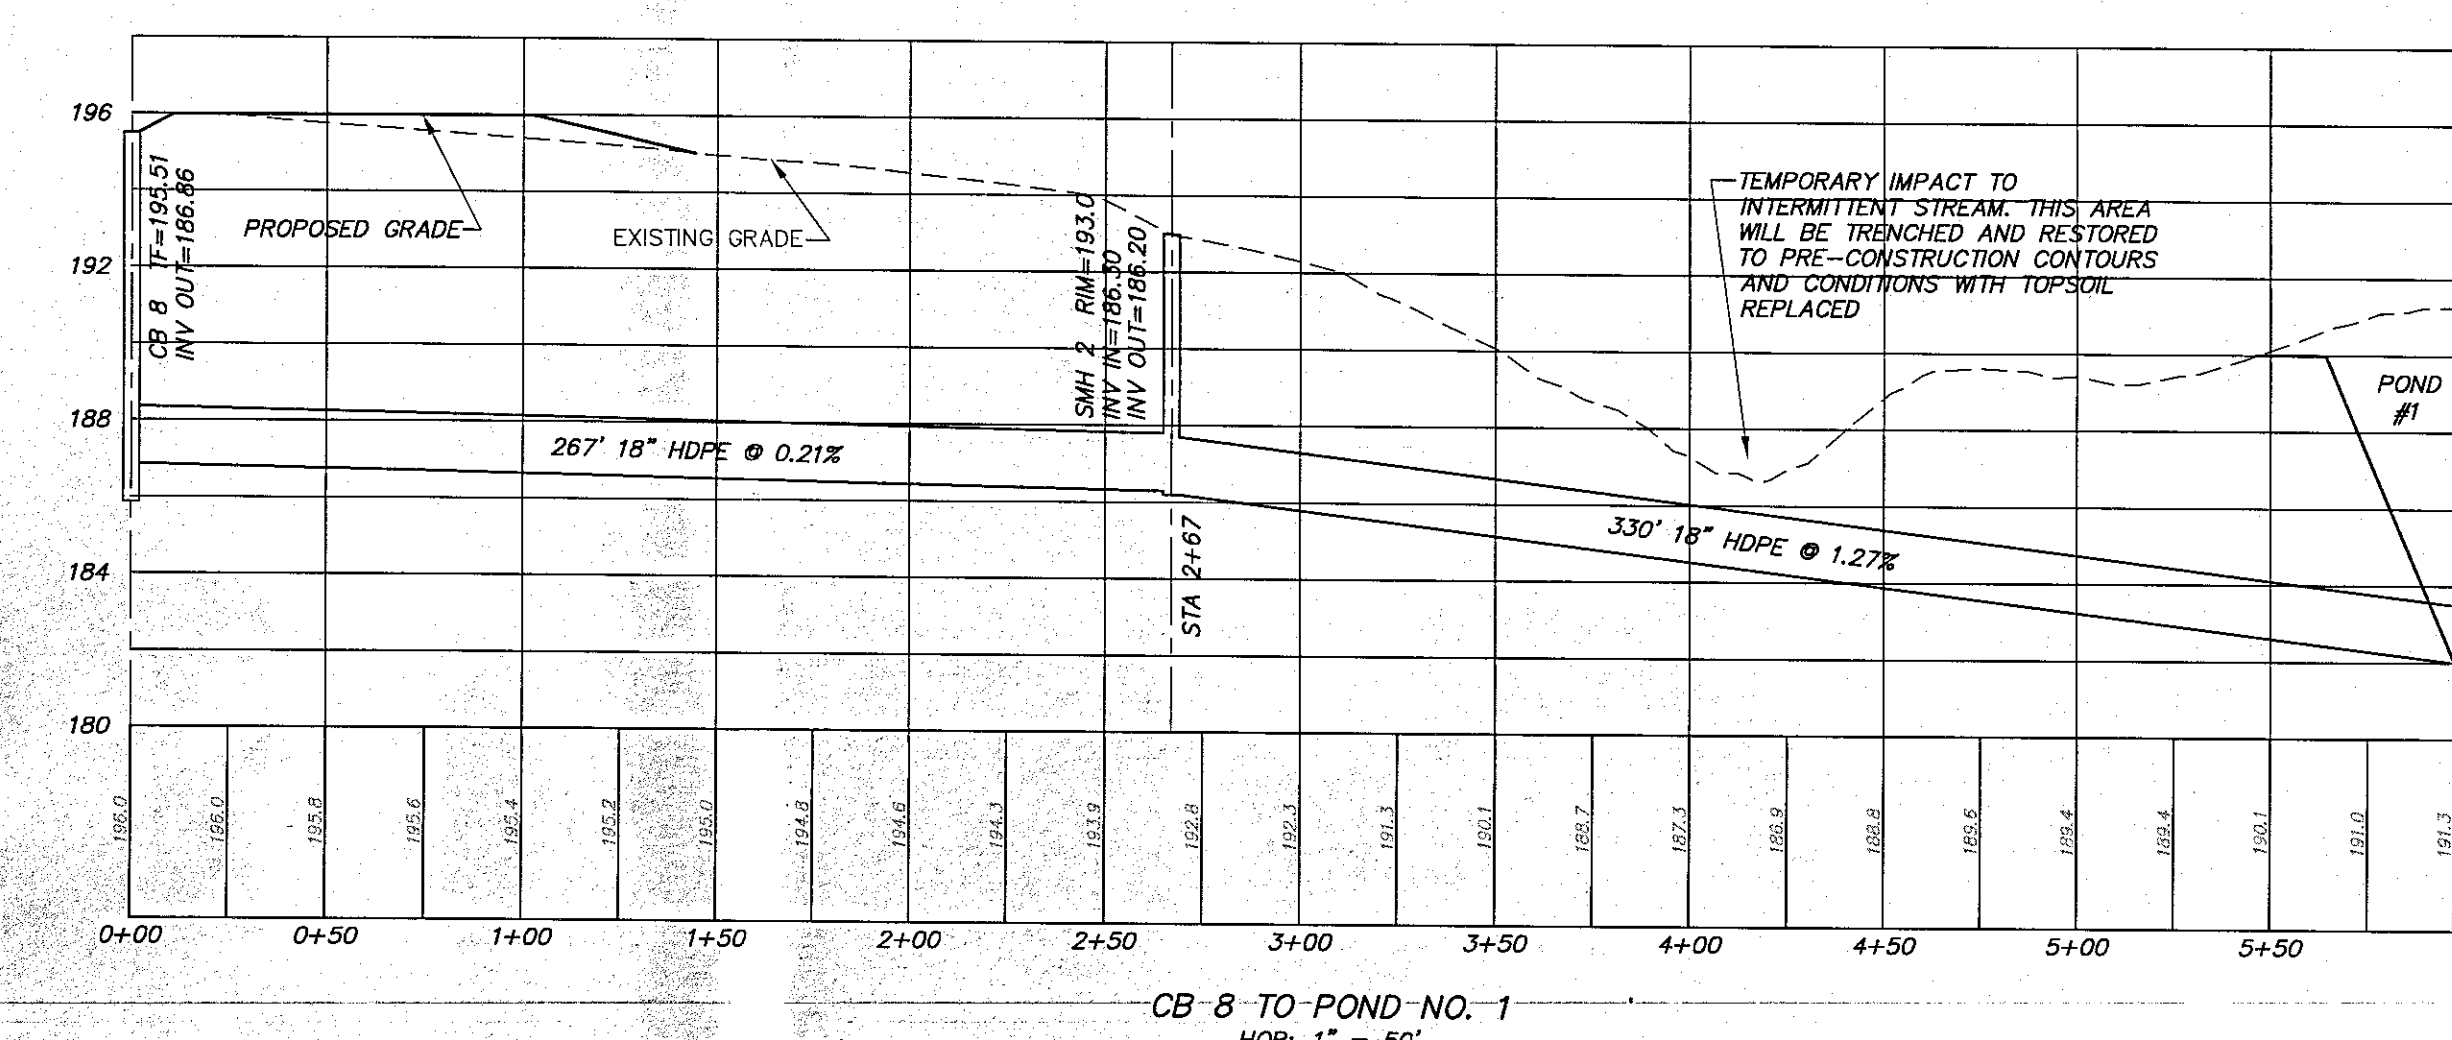
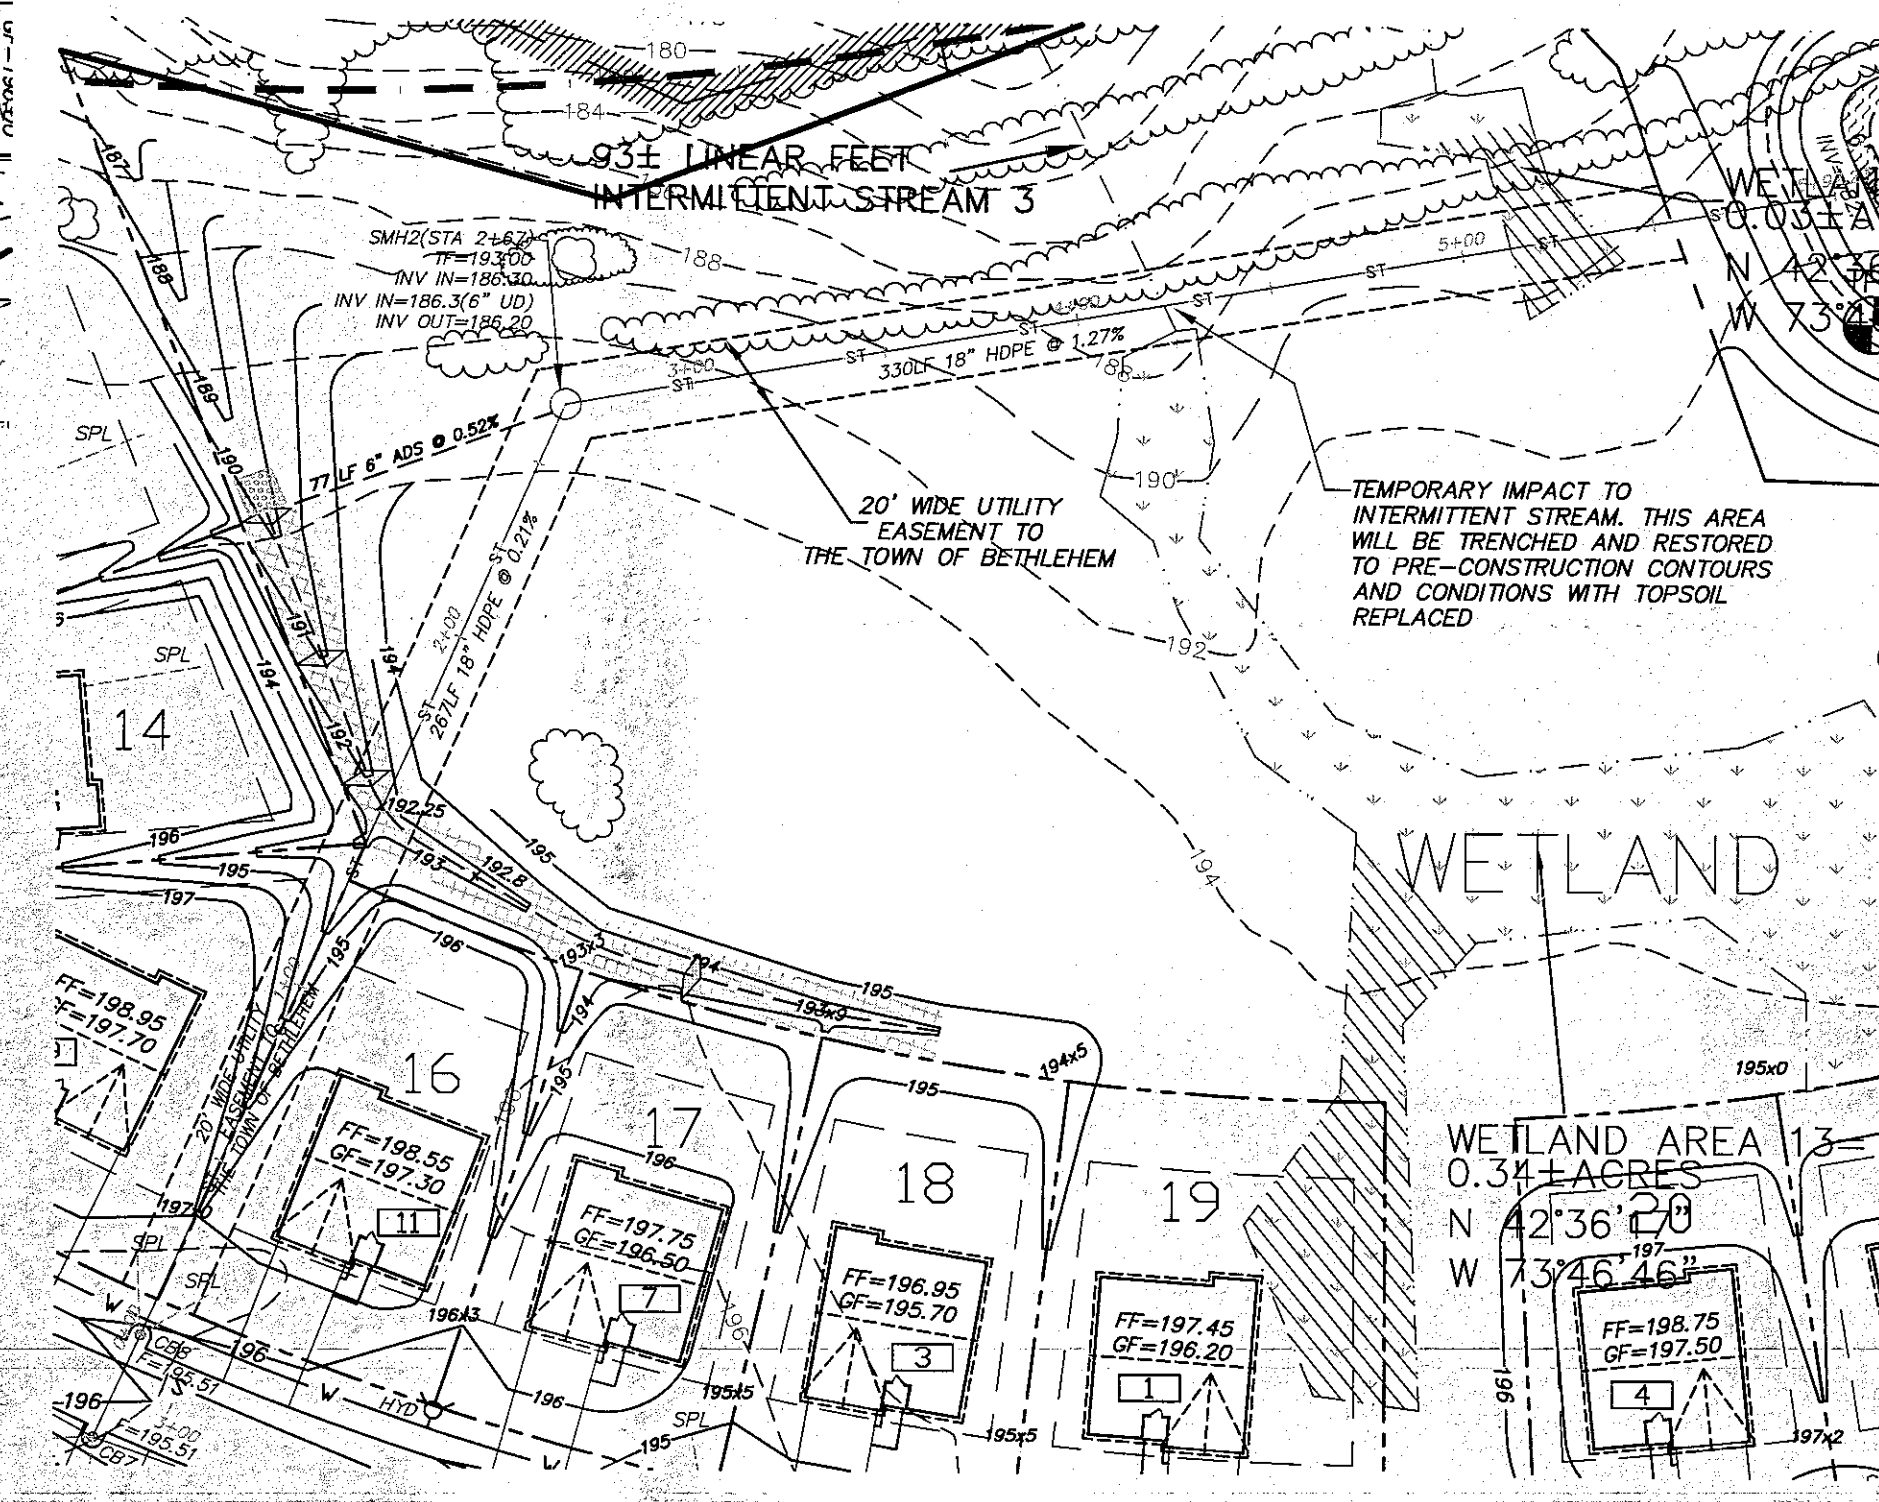


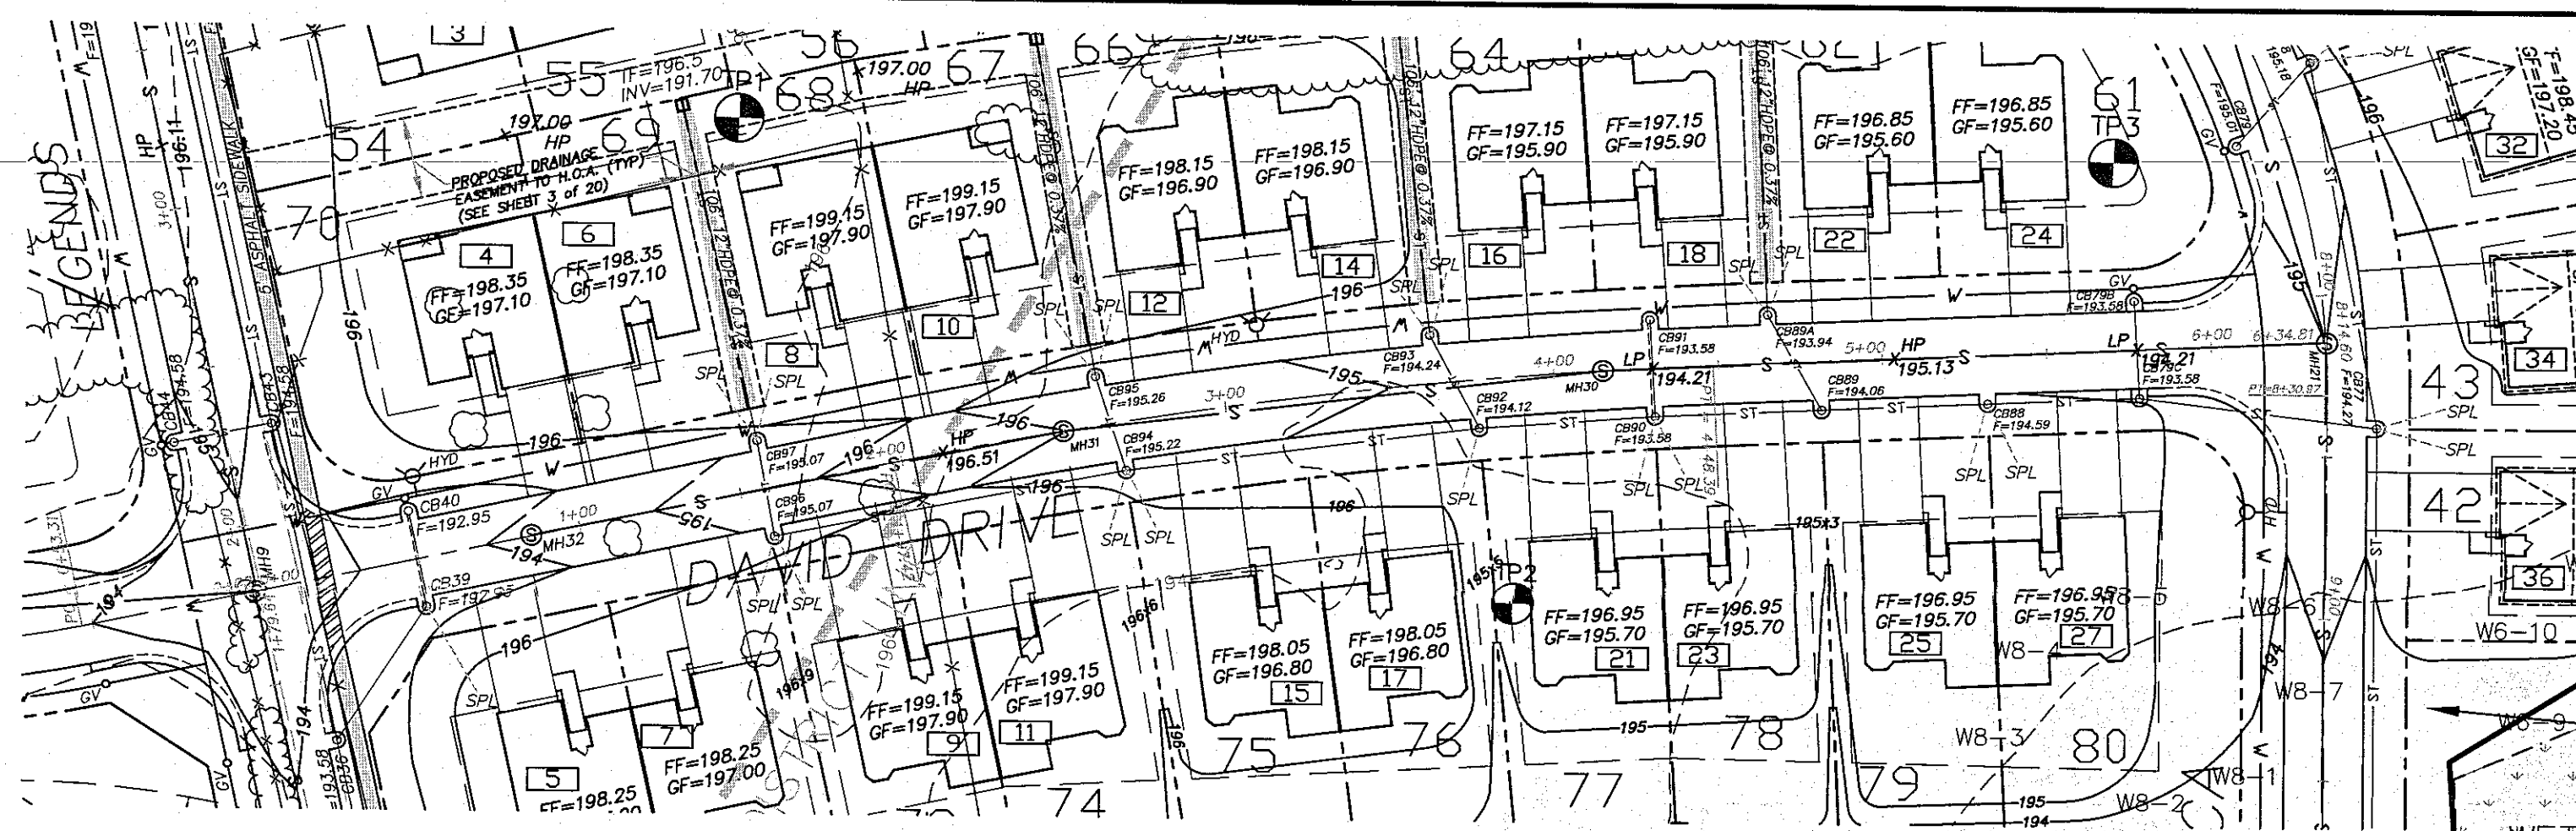

DAVID DRIVE

JESSICA LANE

SEE INTERSECTION DETAILS  
FOR DETAILED GRADING  
PLAN OF INTERSECTION.

SEE INTERSECTION DETAILS  
FOR DETAILED GRADING  
PLAN OF INTERSECTION.

NOTE

AT ALL LOW POINTS, A 6" PERFORATED CMP UNDERDRAIN SHALL  
BE INSTALLED CONFORMING TO BETHLEHEM STANDARDS

TYPICAL GRADING NOTE

CENTERLINE: EL. 100.00

E.O.P.: EL. 99.67 (-0.33' FROM  
CENTERLINE)

INLET STRUCTURE FRAMES: EL. 99.37  
(-0.63 FROM CENTERLINE)

ALBANY COUNTY DEPARTMENT OF HEALTH  
DIVISION OF ENVIRONMENTAL HEALTH SERVICES  
By direction of the Commissioner of Health, these  
plans are hereby approved. See first sheet for  
date and signature.


ALBANY COUNTY DEPT. OF HEALTH

PROFILES (DAVID DRIVE & JESSICA  
LANE)  
LEGENDS PRESERVE  
CONSERVATION SUBDIVISION  
JOLLEY ROAD

TOWN OF BETHLEHEM COUNTY OF ALBANY  
STATE OF NEW YORK

AD ENGINEERS  
411 Union Street  
Schenectady, N.Y. 12305  
518-377-0315 Fax 518-377-0379

DATE: SCALE: H:1"=50' D.W.G. SHEET OF

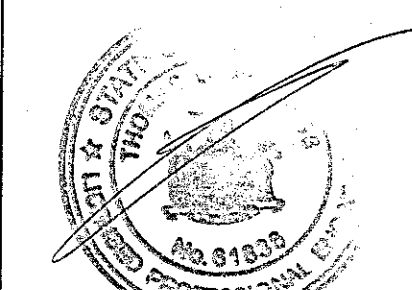

THOMAS C. ANDERSON, P.E.