

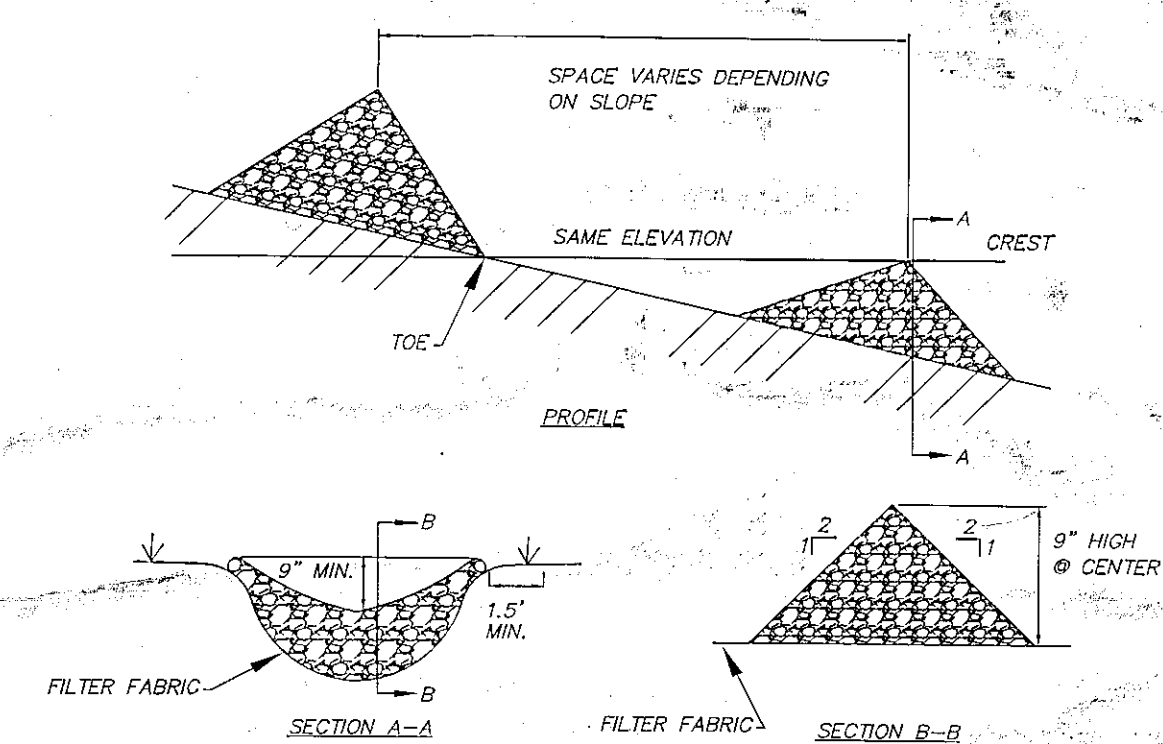
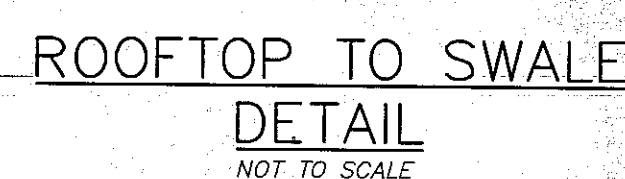
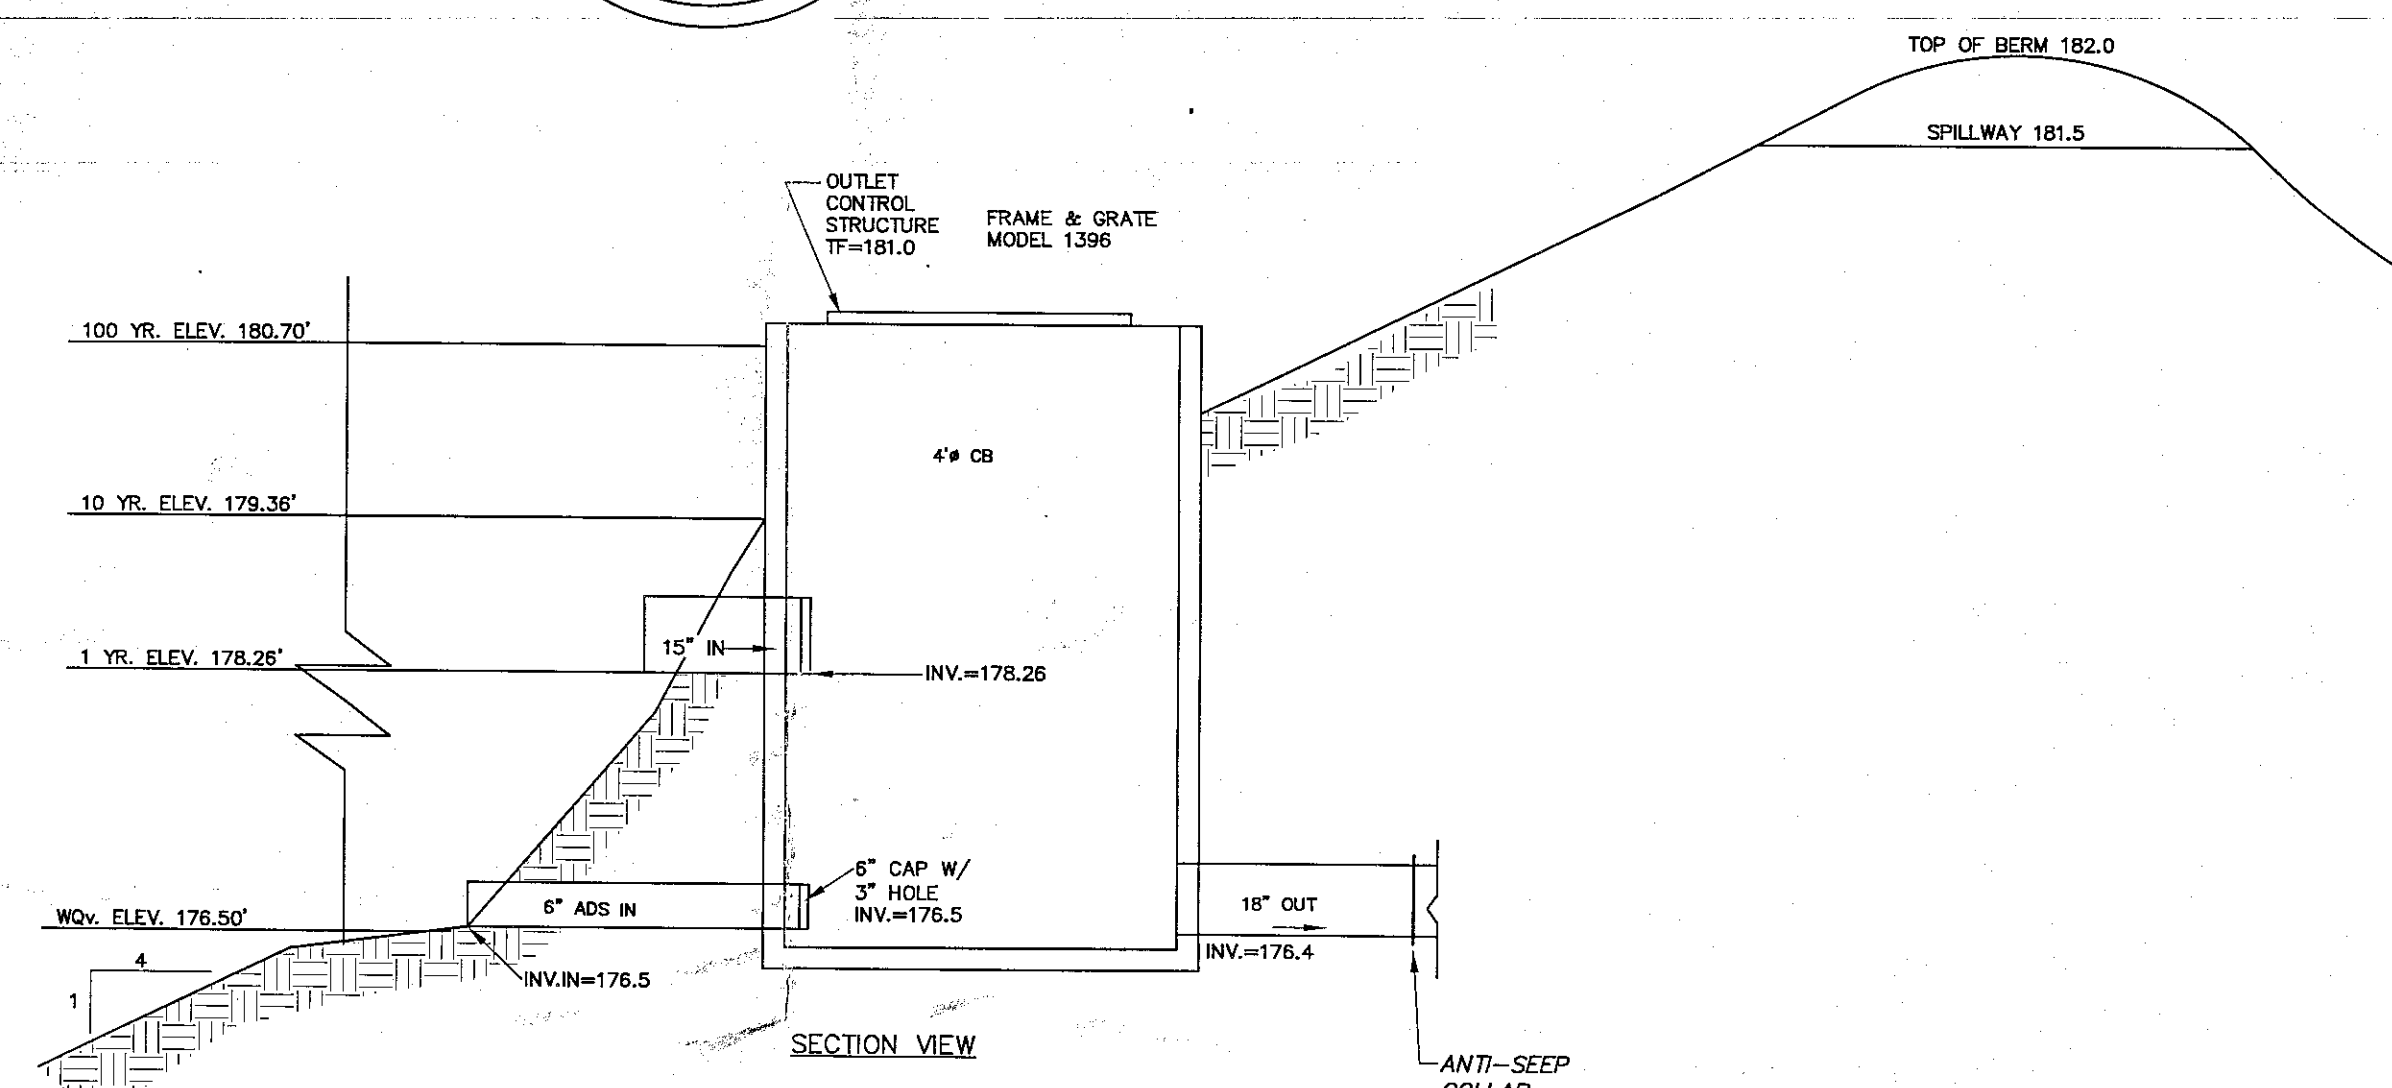
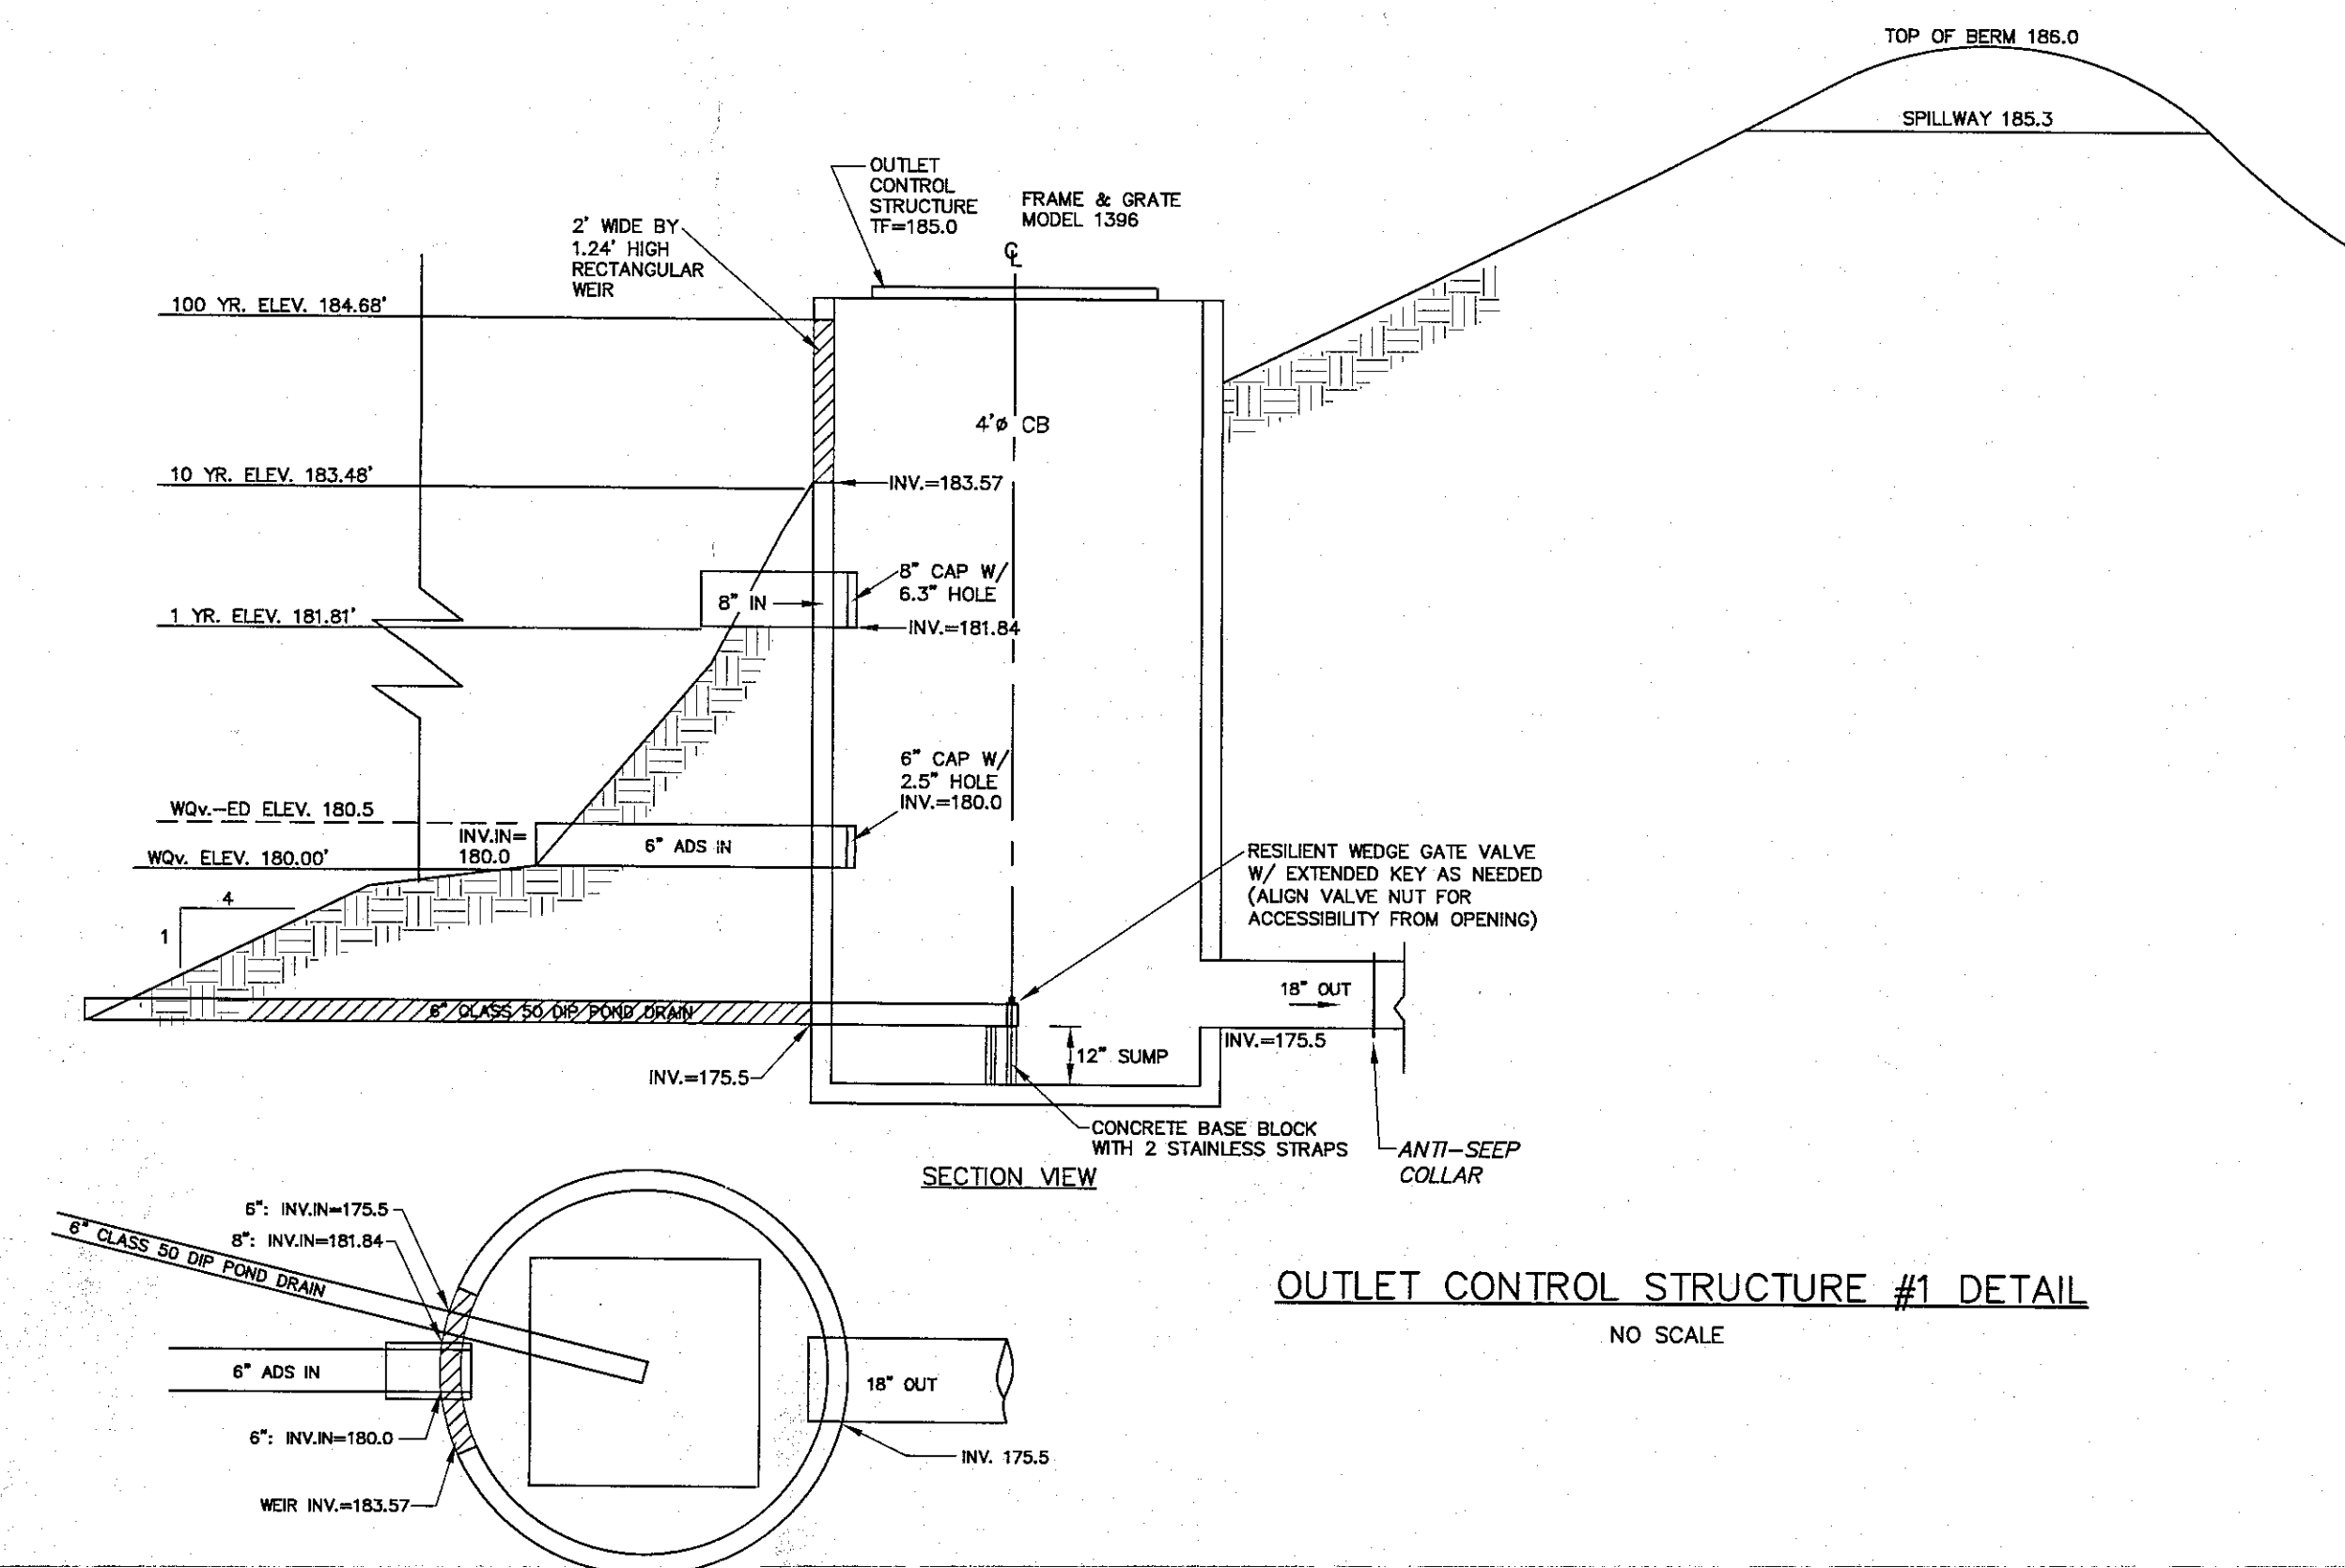
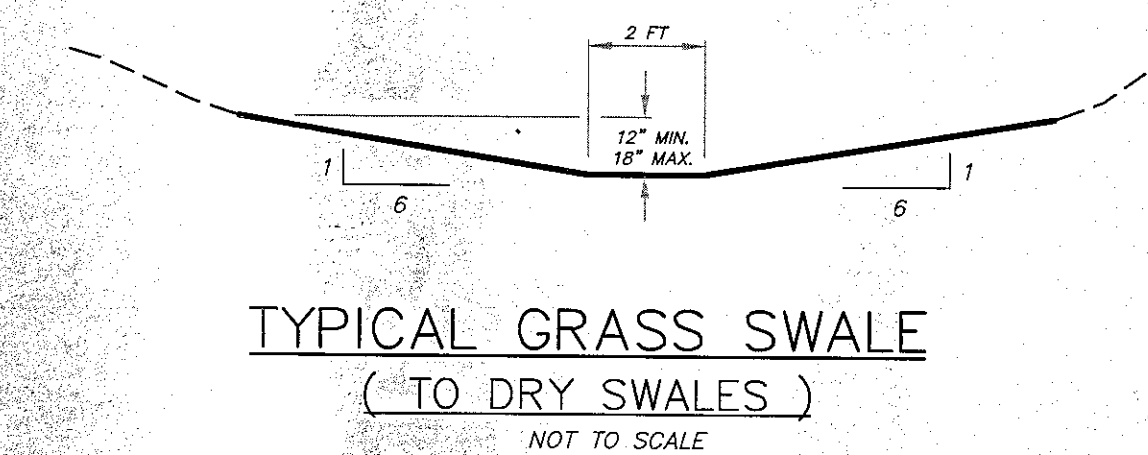
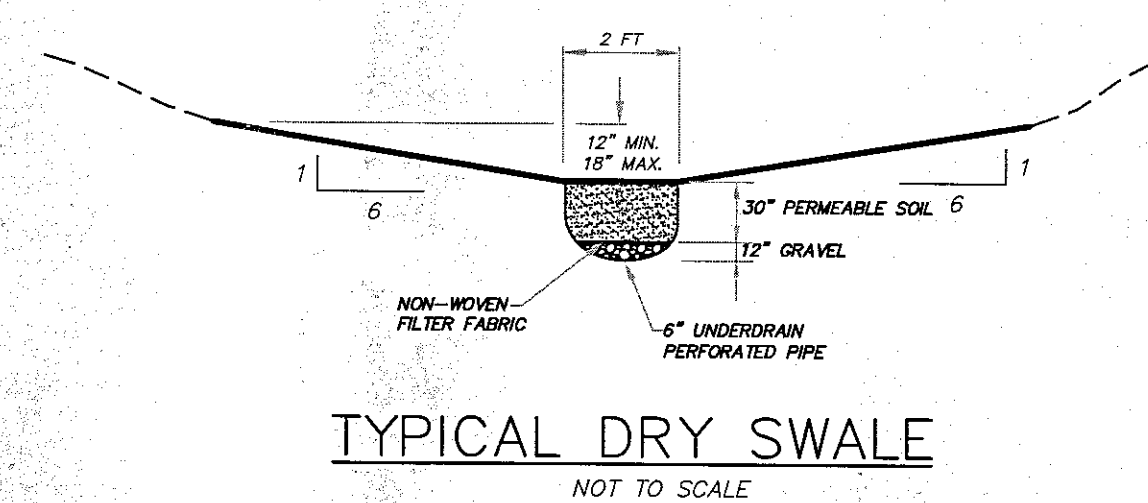
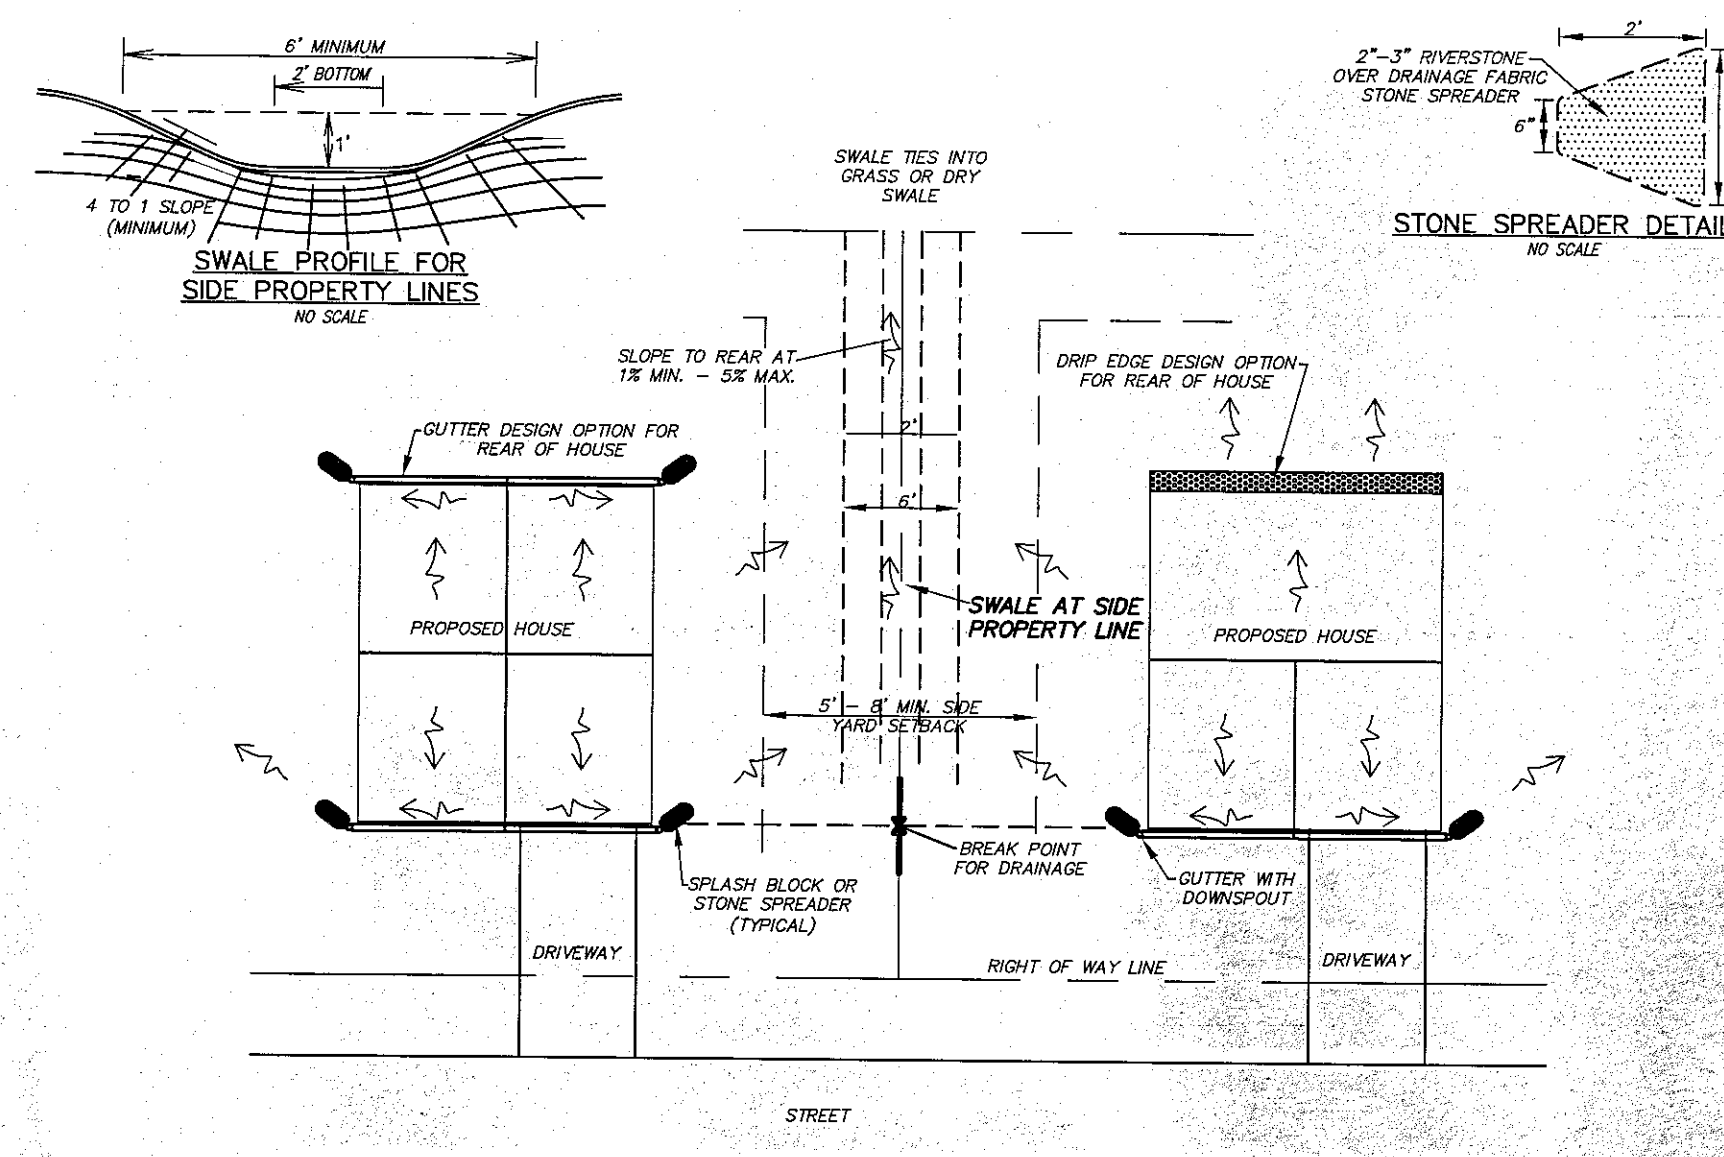
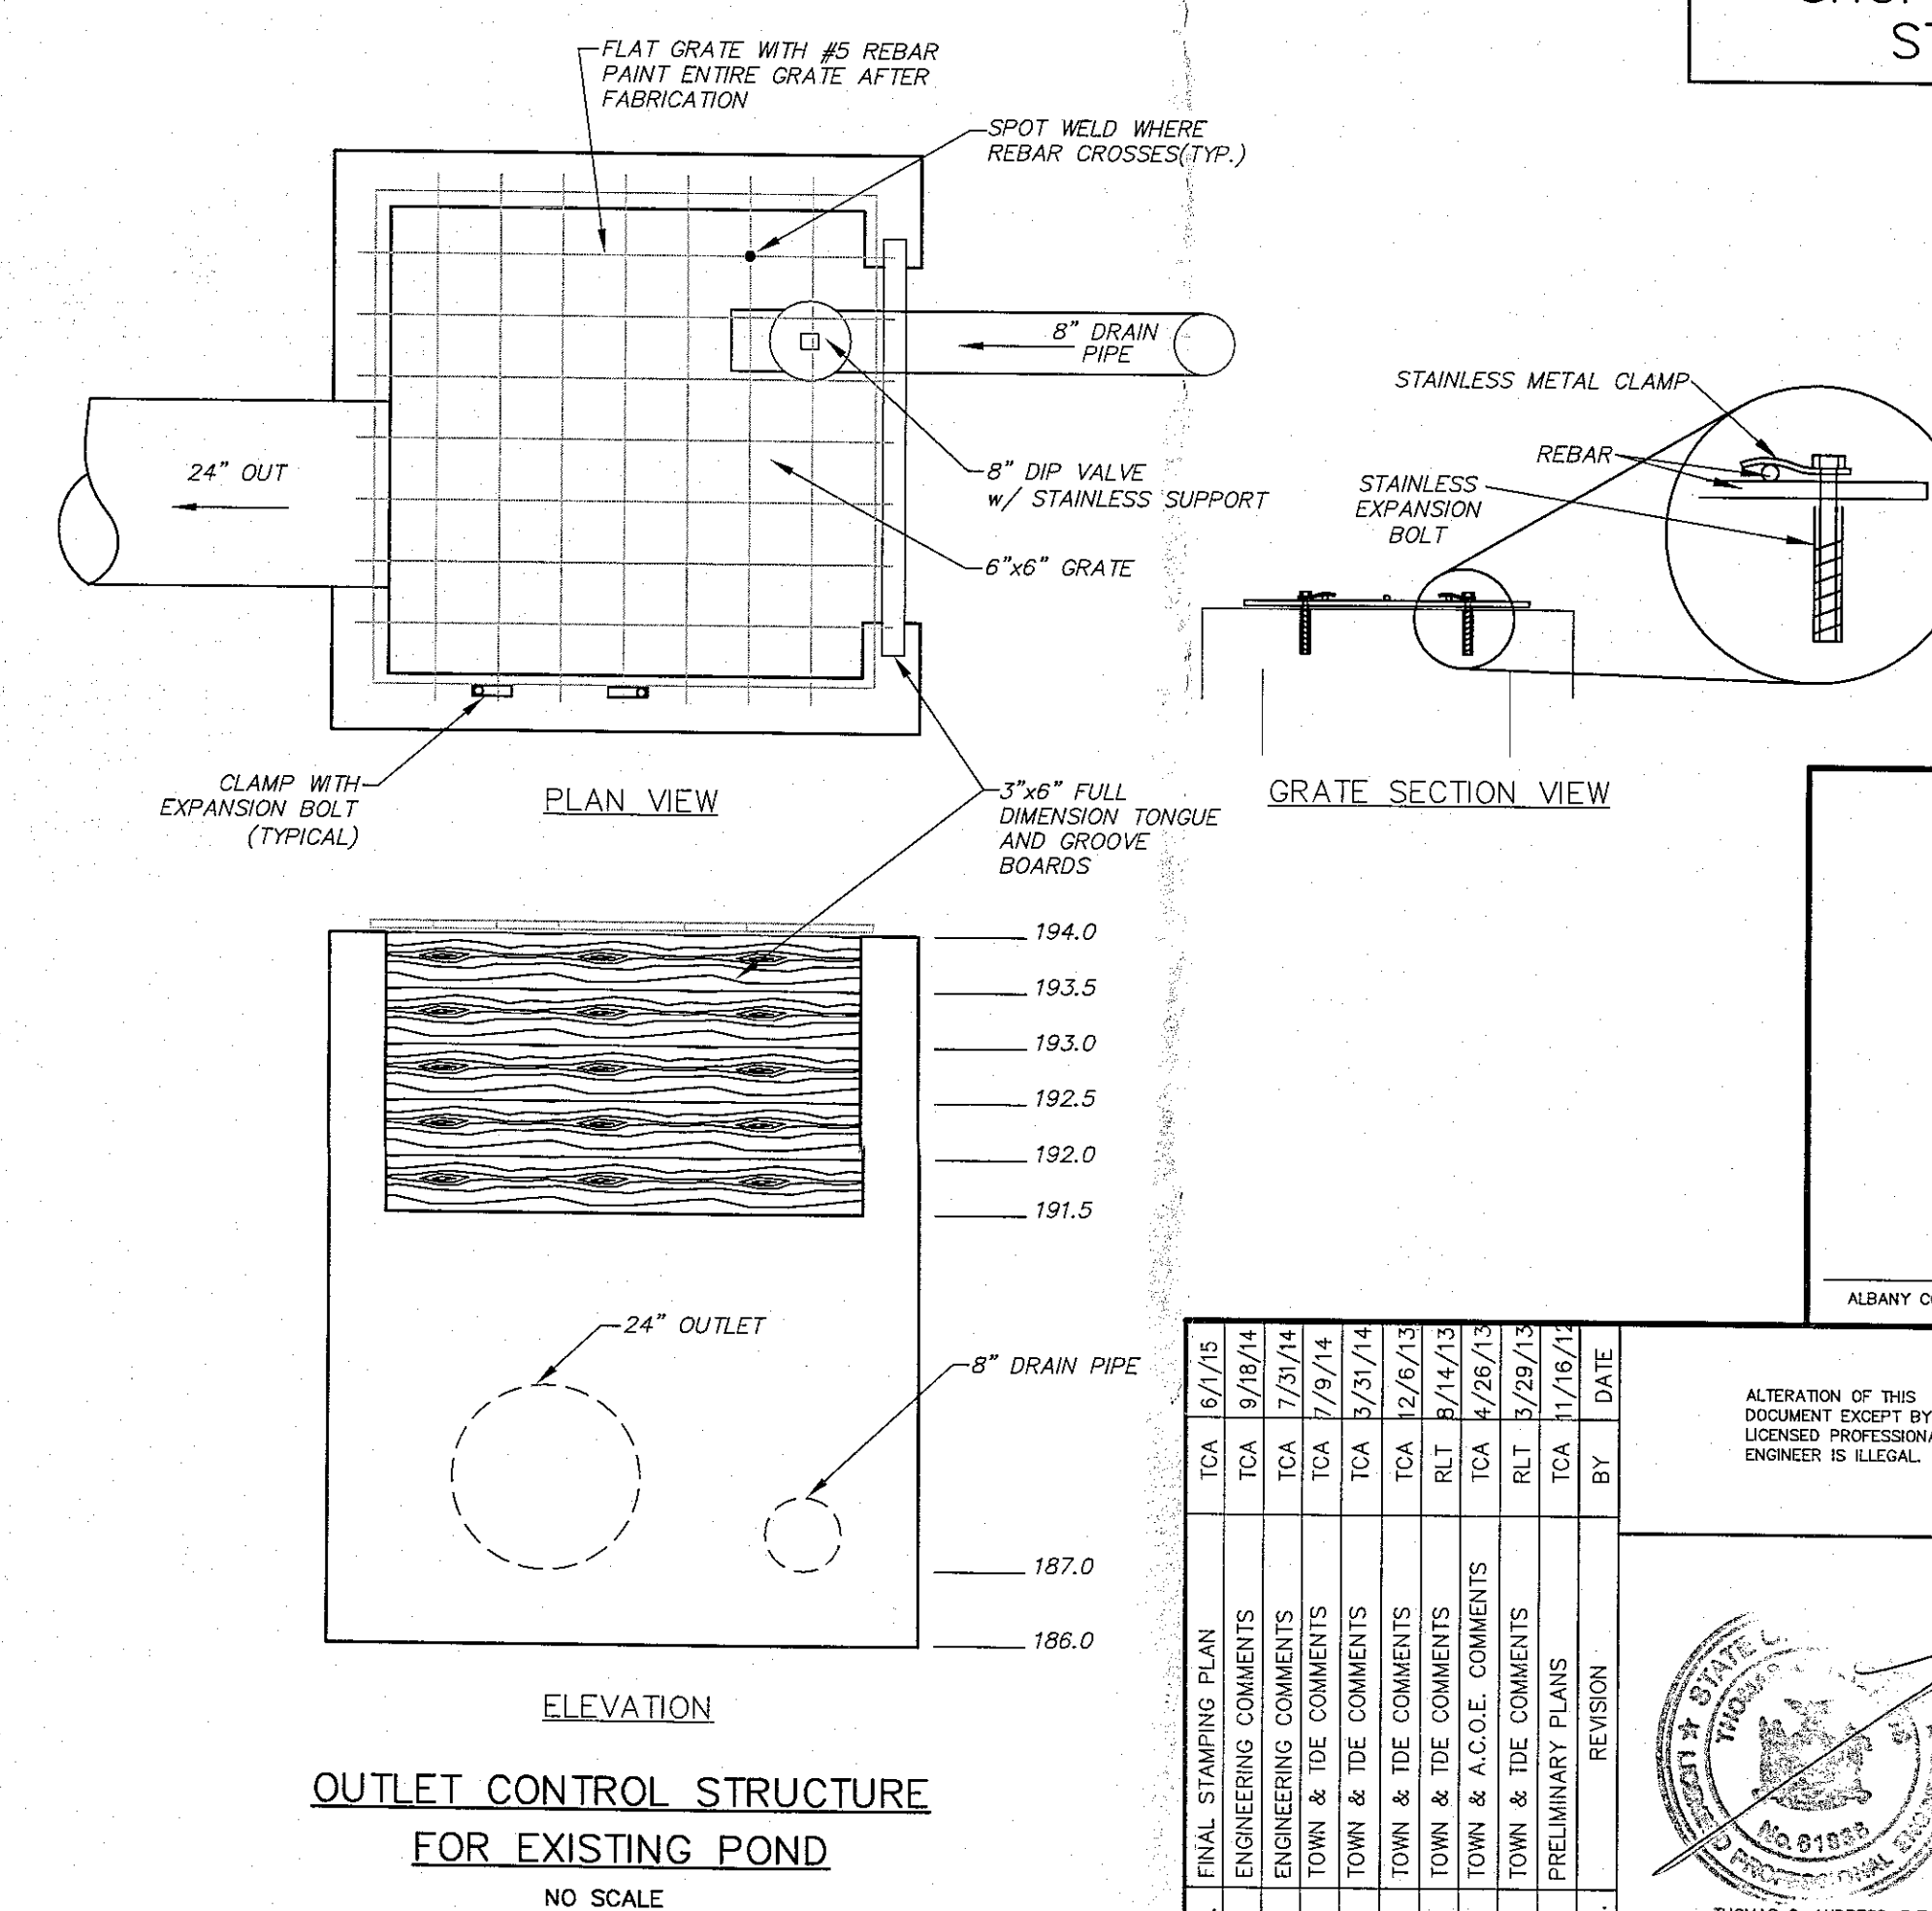
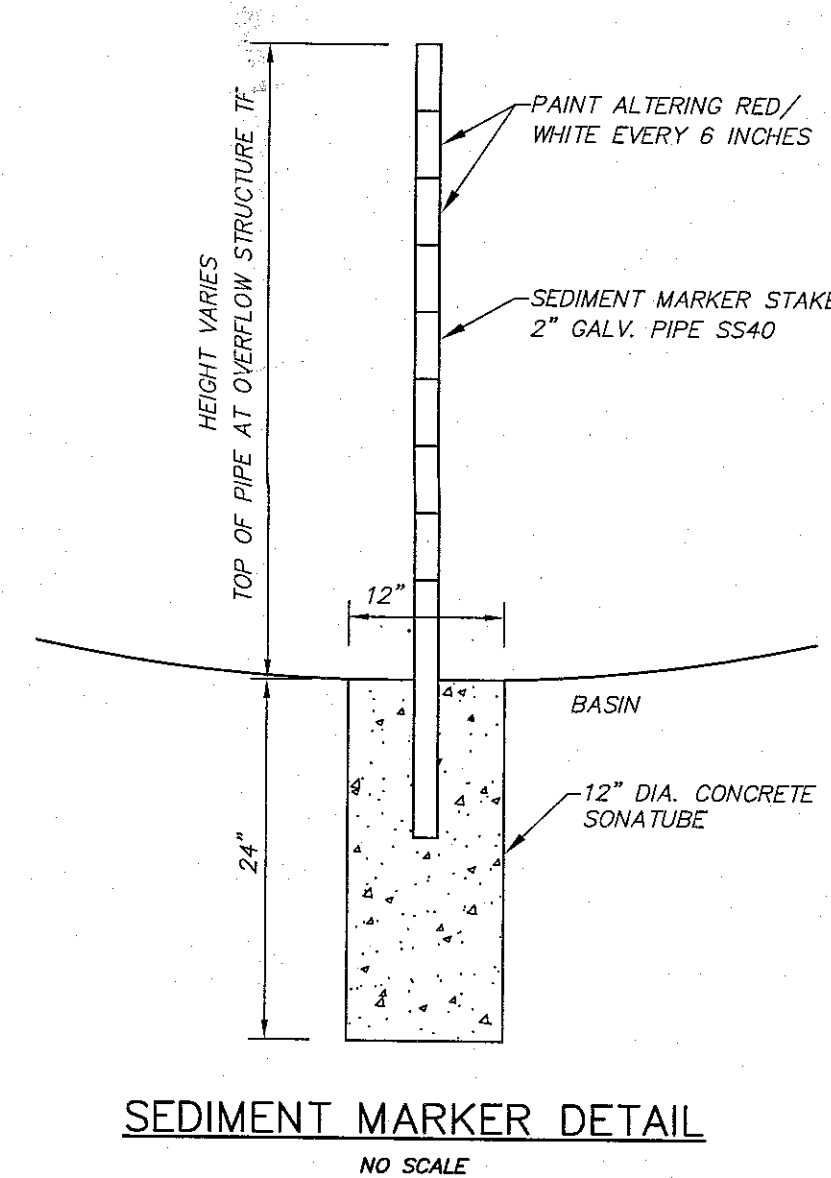
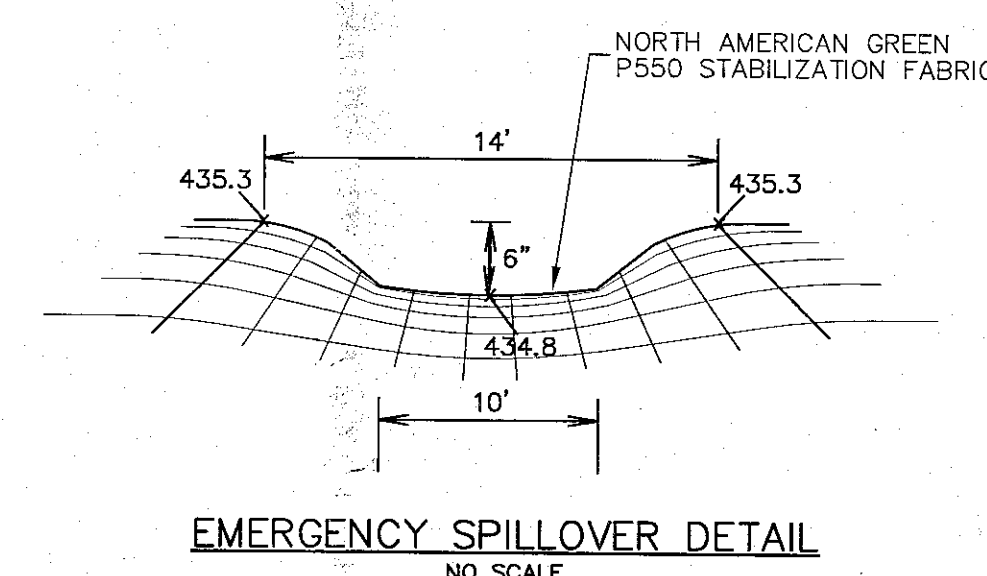
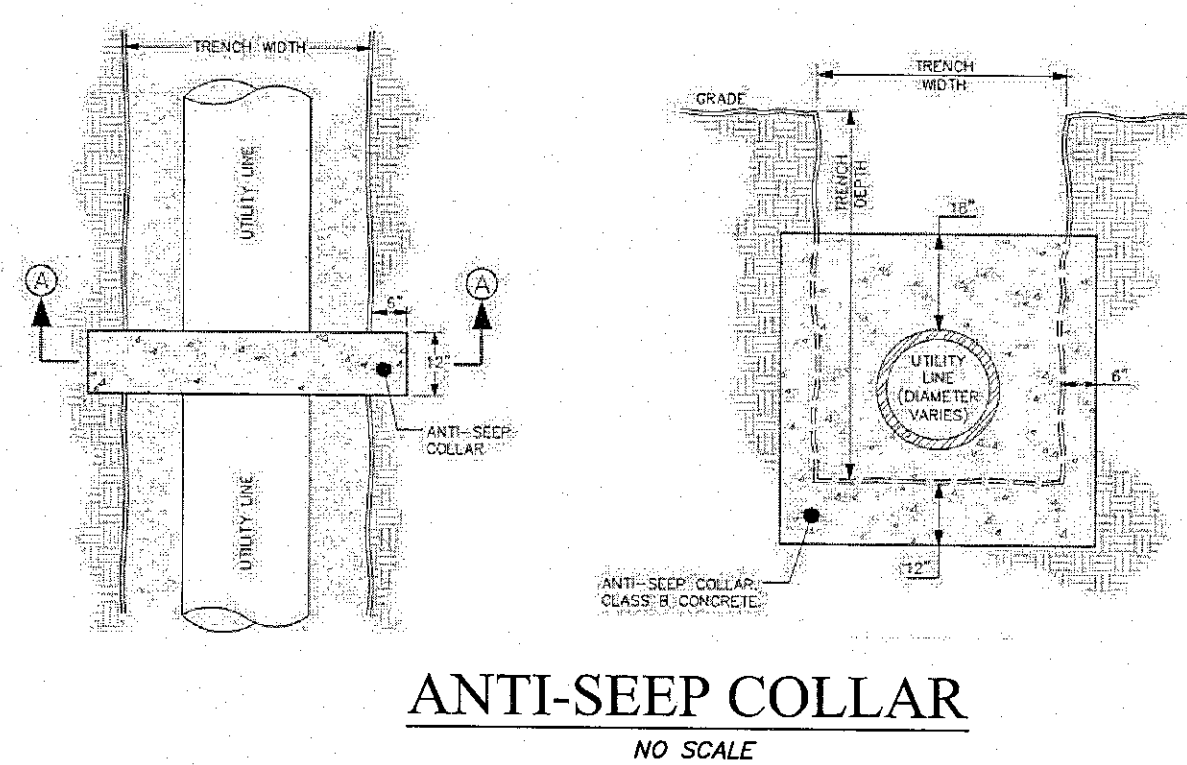


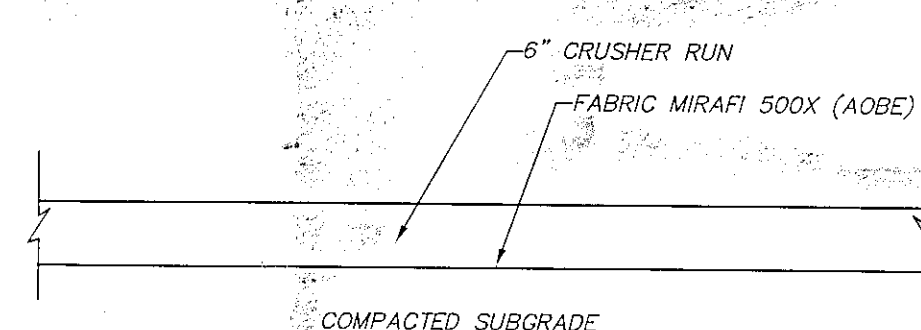

- CONSTRUCTION SPECIFICATIONS:
1. STONE WILL BE PLACED ON A FILTER FABRIC FOUNDATION TO THE LINES, GRADES AND LOCATIONS SHOWN IN THE PLAN.
 2. SET SPACING OF CHECK DAMS TO ASSUME THAT THE ELEVATIONS OF THE CREST OF THE DOWNSTREAM DAM IS AT THE SAME ELEVATION OF THE TOE OF THE UPSTREAM DAM.
 3. EXTEND THE STONE A MINIMUM OF 1.5 FEET BEYOND THE DITCH BANKS TO PREVENT CUTTING AROUND THE DAM.
 4. PROTECT THE CHANNEL DOWNSTREAM OF THE LOWEST CHECK DAM FROM SCOUR AND EROSION WITH STONE OR LINER AS APPROPRIATE.
 5. ENSURE THAT CHANNEL APPURTENANCES SUCH AS GULCH ENTRANCES BELOW CHECK DAMS ARE NOT SUBJECT TO DAMAGE OR BLOCKAGE FROM DISPLACED STONES.

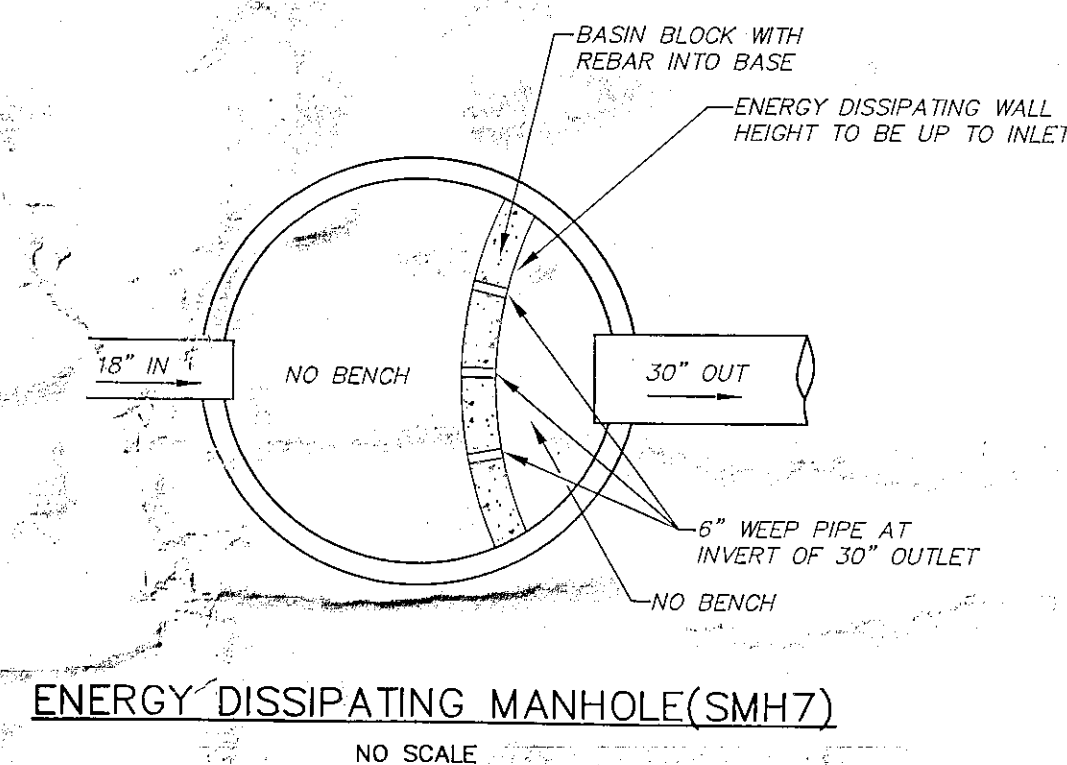

DETAILS AND STANDARDS

THE CONTRACTOR IS REQUIRED TO CONFORM TO THE TOWN OF BETHLEHEM DETAILS AND STANDARDS.

SHOP DRAWINGS REQUIRED FOR ALL
STRUCTURES AND MATERIALS

TOWN OF BETHLEHEM, NEW YORK
PLANNING DEPT. ORIGINAL
- SCANNED -

PLANNING BOARD
TOWN OF BETHLEHEM
ALBANY COUNTY, NEW YORK
By direction of the Chairman.
These drawings are hereby approved
See sheet(s) 2 of 21
for date and signature.

CHAIRMAN, PLANNING BOARD

ALBANY COUNTY DEPARTMENT OF HEALTH
DIVISION OF ENVIRONMENTAL HEALTH SERVICES

By direction of the Commissioner of Health, these plans are hereby approved. See first sheet for date and signature.

ALBANY COUNTY DEPT. OF HEALTH

STORMWATER DETAILS
LEGENDS PRESERVE
CONSERVATION SUBDIVISION
JOLLEY ROAD

TOWN OF BETHLEHEM	COUNTY OF ALBANY
STATE OF NEW YORK	

ABD ENGINEERS
 **SURVEYORS**
 411 Union Street Schenectady, N.Y. 12305
 518-377-0315 Fax: 518-377-0379

DATE: OCTOBER 1, 2012	SCALE: NONE	DWG. 2933-SITE	SHEET OF 19
--------------------------	----------------	-------------------	----------------