



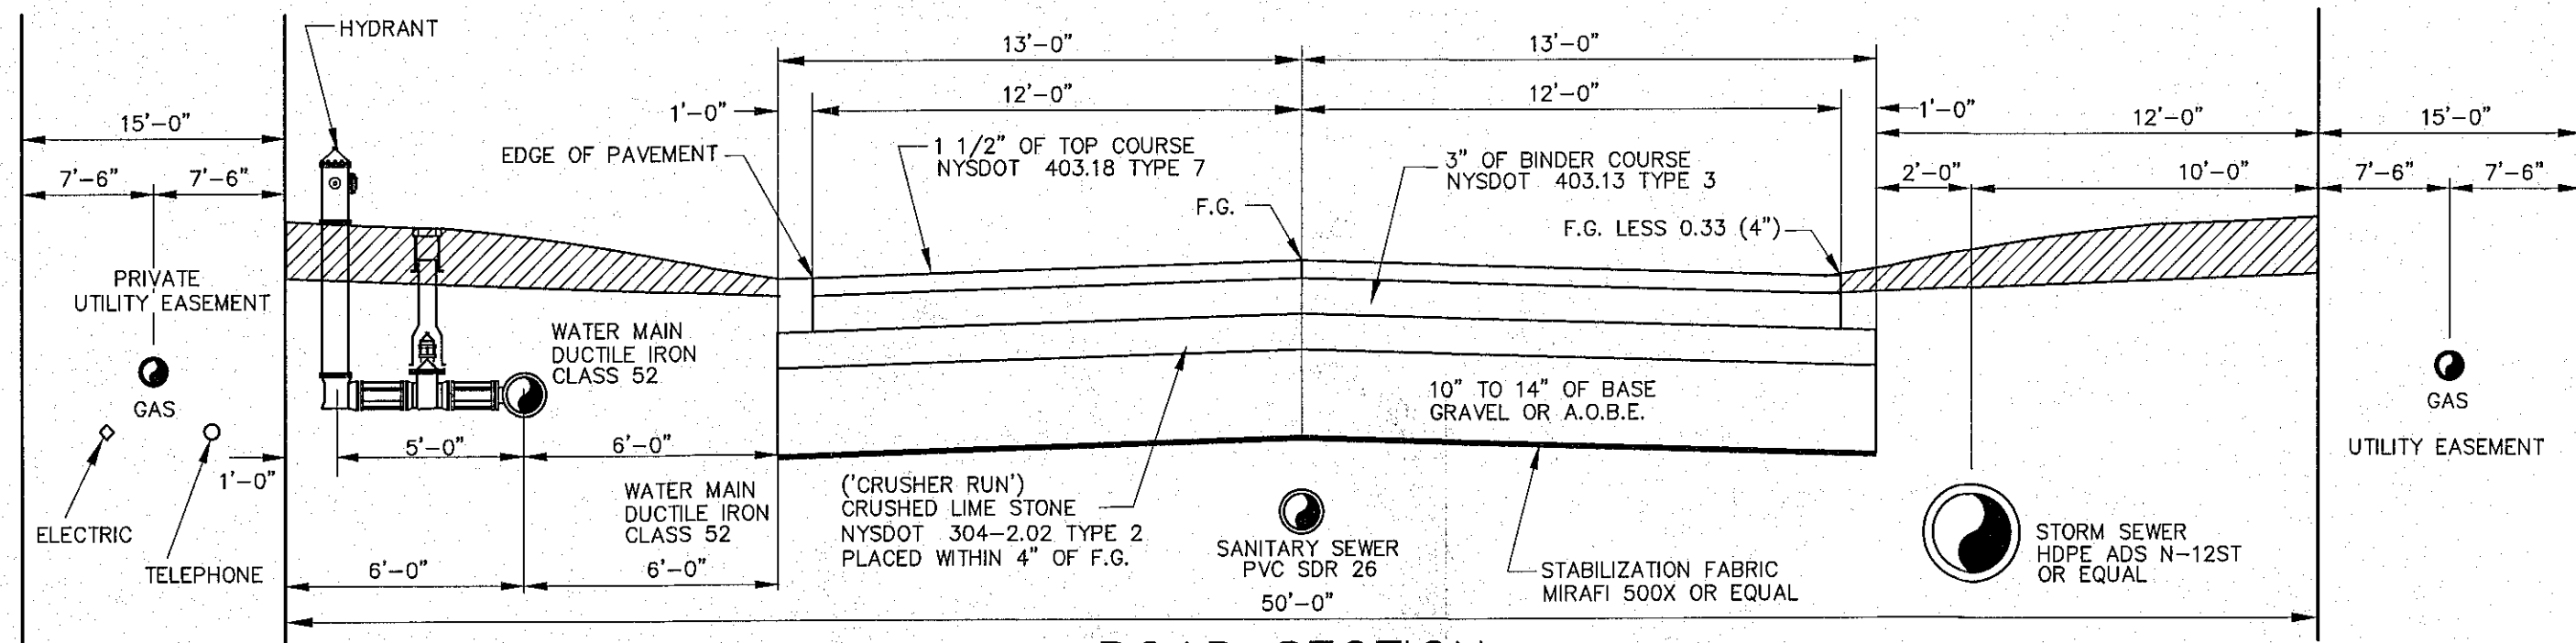


ROAD SECTION

50' RIGHT OF WAY
(TOWN OF BETHLEHEM)
(NOT TO SCALE)

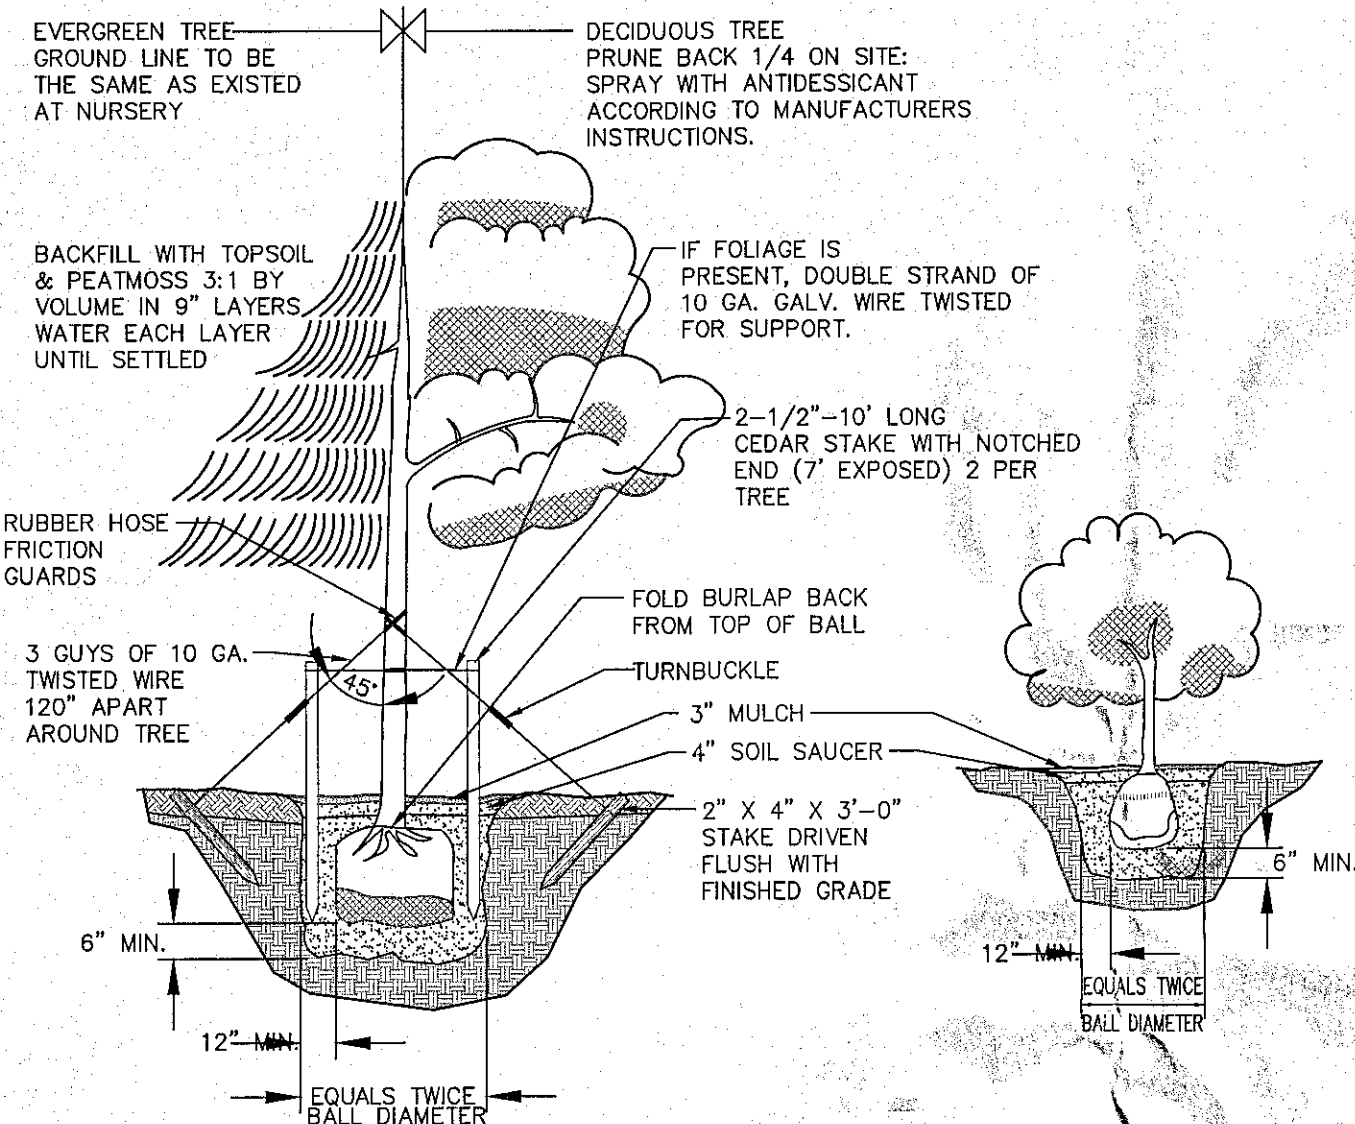


TYPICAL PLANTING DETAIL
NOT TO SCALE

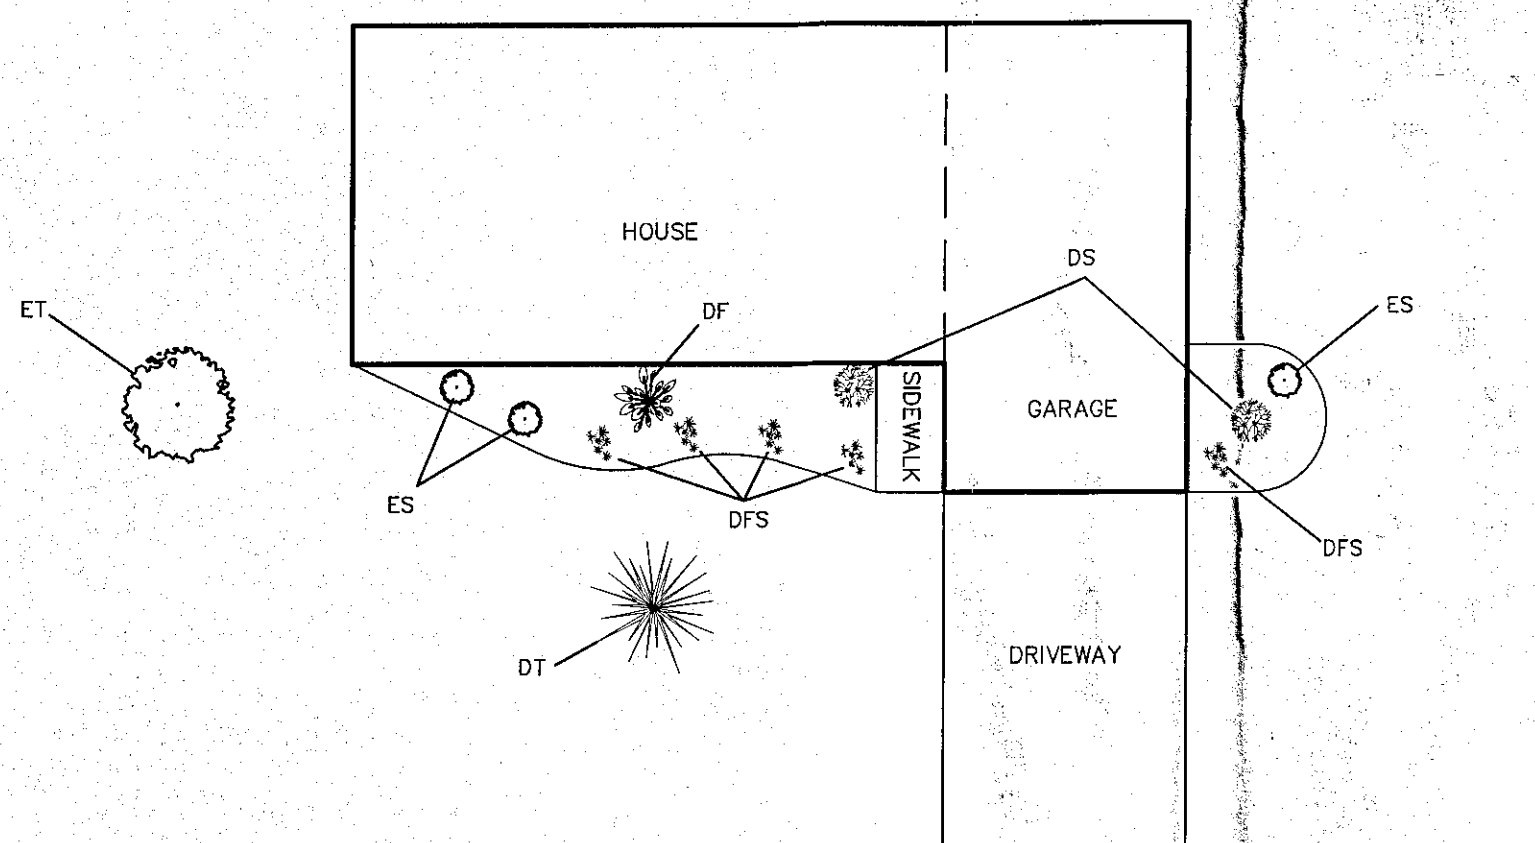


TYPICAL LOT PLANTING PLAN
NOT TO SCALE

PLANTING SCHEDULE			
ABBREV.	COMMON NAME	SIZE	QTY.
ET	EVERGREEN TREE	5'-8" HT.	1
DT	DECIDUOUS STREET TREE	3-3 1/2" CAL.	1
DF	DECIDUOUS FLOWERING TREE/SHRUB	4'-5" HT.	1
DS	DECIDUOUS FLOWERING SHRUB	30"-48"	2
ES	EVERGREEN SHRUB	18"-24"	3
DFS	DECIDUOUS FLOWERING SHRUB	18"-24"	5

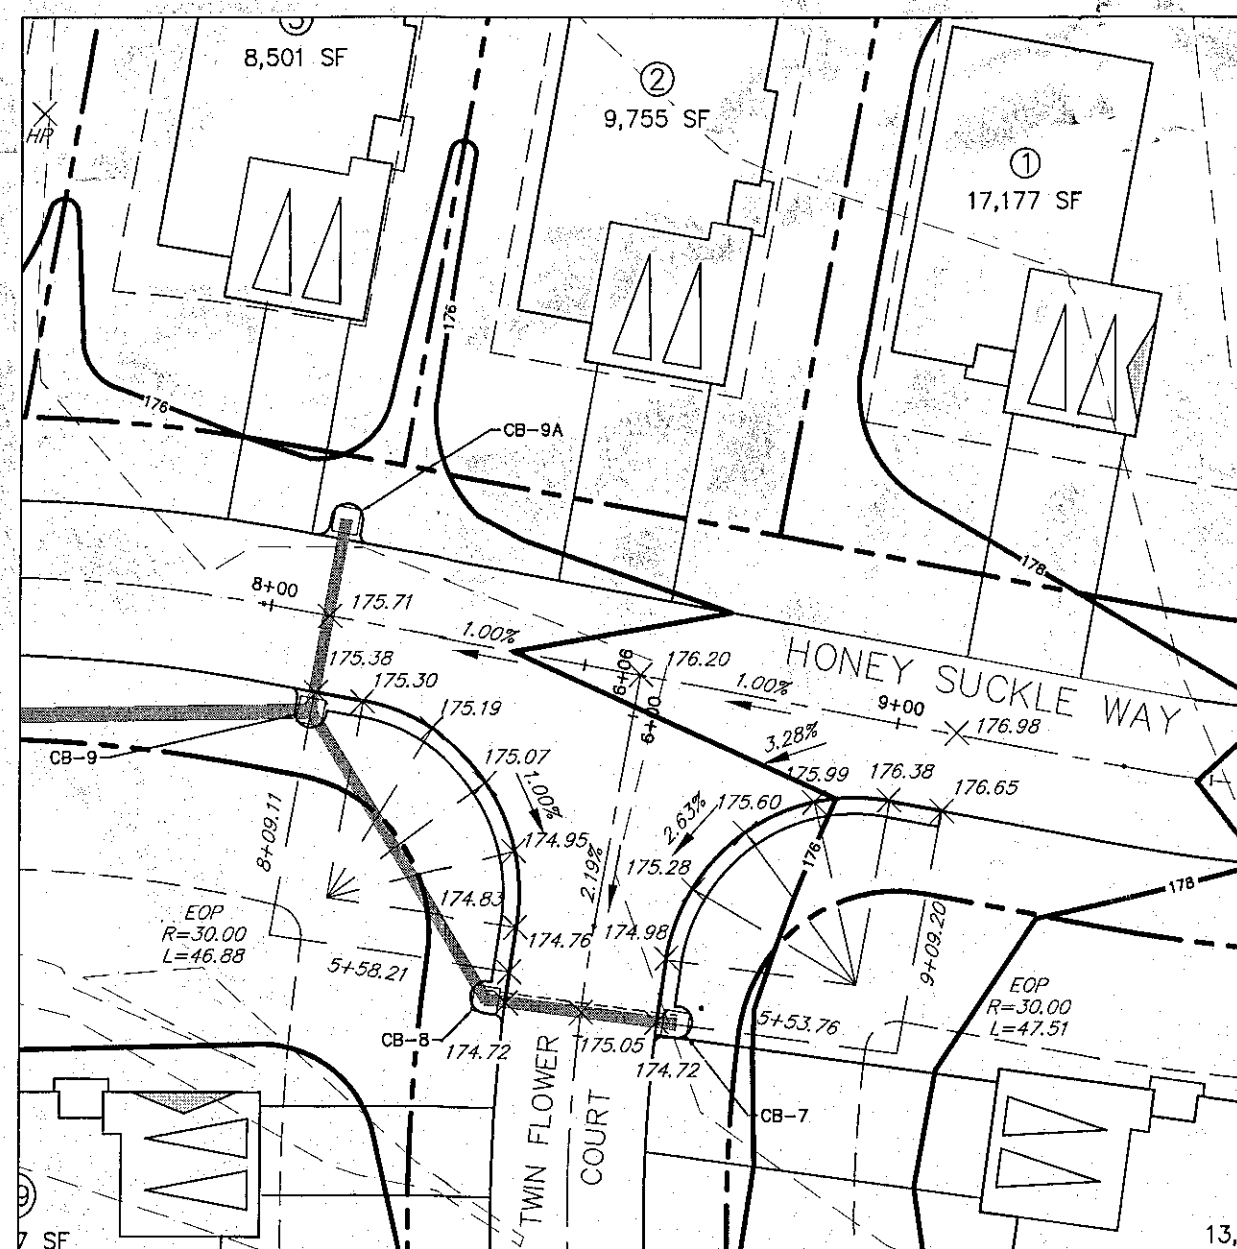


HONEY SUCKLE WAY / TWINFLOWER COURT INTERSECTION

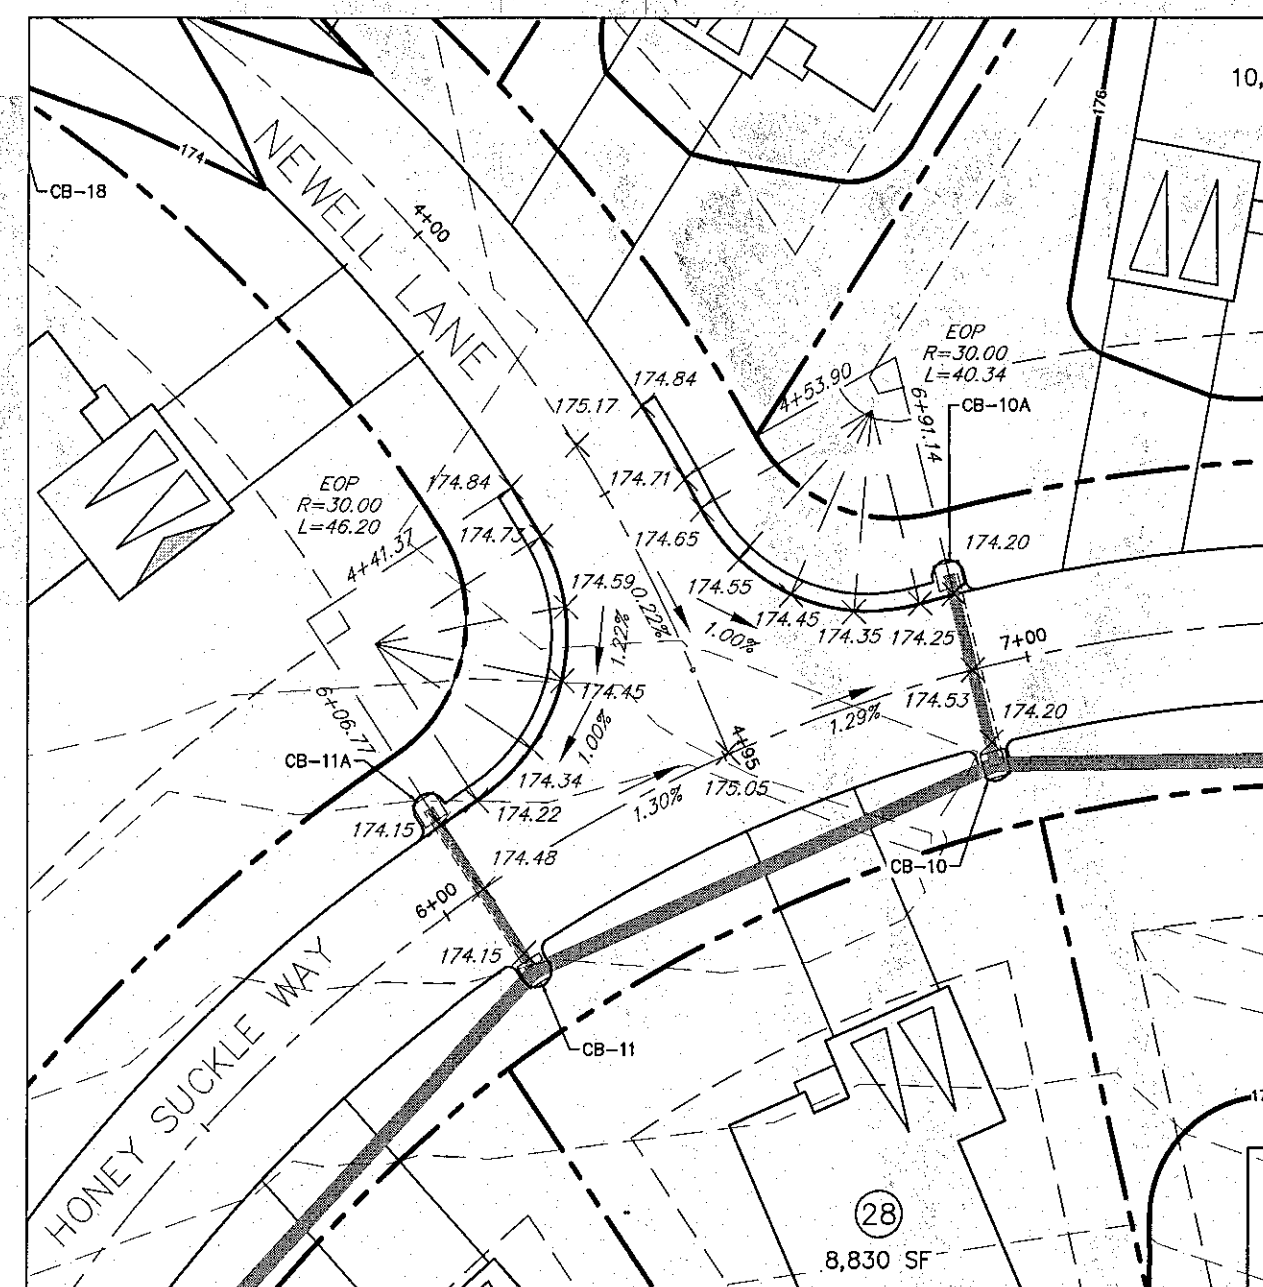

HONEY SUCKLE WAY / NEWELL LANE INTERSECTION

INTERSECTION DETAILS

SCALE: 1"=30'

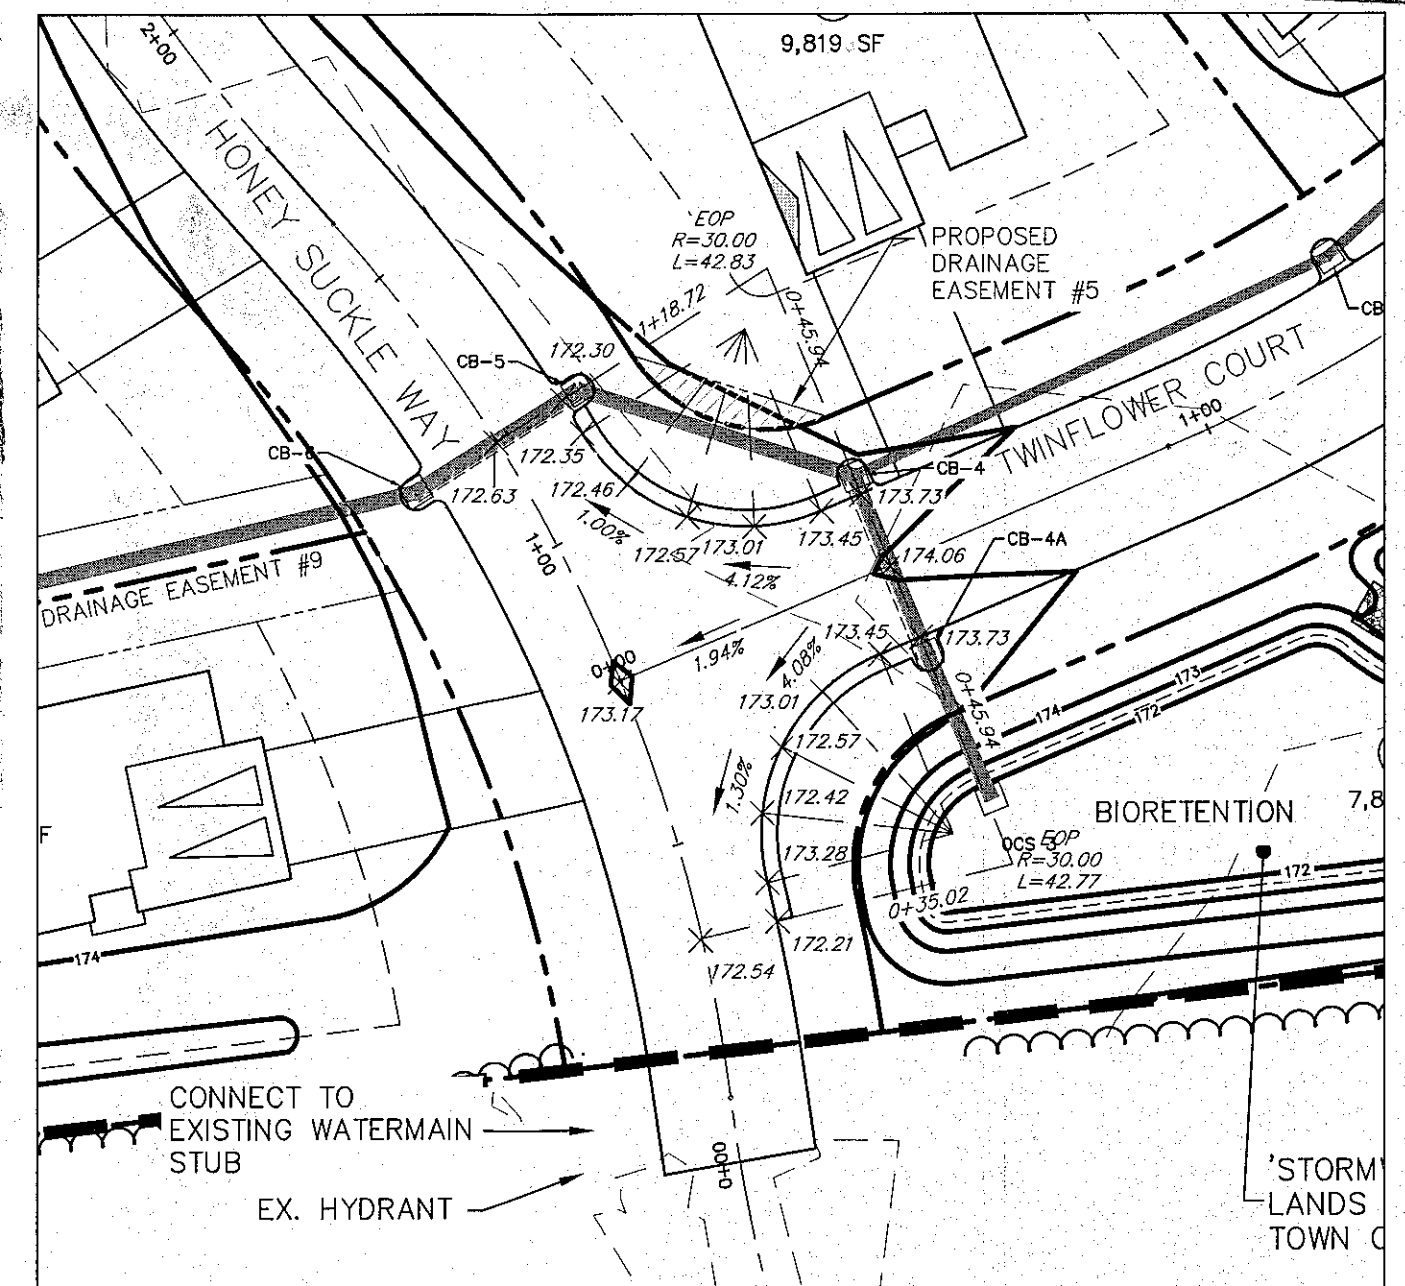


HONEY SUCKLE WAY / TWINFLOWER COURT INTERSECTION

ALBANY COUNTY DEPARTMENT OF HEALTH
DIVISION OF ENVIRONMENTAL HEALTH SERVICES
By direction of the Commissioner of Health, these plans are hereby approved. See first sheet for date and signature.

NOTE: 48 HOURS PRIOR TO ANY CONSTRUCTION ACTIVITIES, THE CONTRACTOR SHALL CONTACT DIG SAFELY NEW YORK TO LOCATE ALL UNDERGROUND UTILITIES. 1-800-962-7962

NO.	DATE	REVISIONS	BY
7	11/16/15	REVISED PER TOWN COMMENTS	PJY
6	10/16/15	REVISED PER TOWN COMMENTS	PJY
5	8/13/15	REVISED PER TOWN & TDE COMMENTS	PJY
4	6/19/15	REVISED PER TOWN & TDE COMMENTS	PJY
3	4/20/15	REVISED PER TOWN & TDE COMMENTS	PJY
2	3/5/15	REVISED PER TOWN & TDE COMMENTS	PJY
1	9/23/14	REVISED PER TOWN & TDE COMMENTS	PJY

UNAUTHORIZED ALTERATION OR ADDITION TO THIS DRAWING IS A VIOLATION OF SECTION 7209 SUBDIVISION 2, OF THE NEW YORK STATE EDUCATION LAW. ONLY COPIES MADE FROM THE ORIGINAL OF THIS DRAWING BEARING AN ORIGINAL INKED OR EMBOSSED SEAL AND SIGNATURE SHALL BE CONSIDERED TO BE VALID TRUE COPIES.

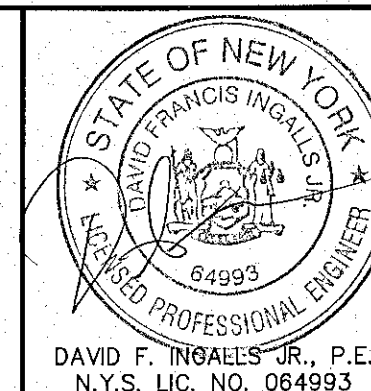

ingalls
ingalls & associates, LLP
engineering, environmental, surveying
2800 GUILDERLAND AVENUE
SCHENECTADY, N.Y. 12306
PHONE: (518) 393-7725
FAX: (518) 393-2324

SITE DETAILS
NEWELL PLACE
WEMPLE ROAD

TOWN OF BETHLEHEM
ALBANY COUNTY
STATE OF NEW YORK

DATE: JUNE 19, 2013
CHECKED BY: DFI
JOB NO. 11-038
DRAWN BY: PJY
CADD FILE: 11038DF
SCALE: AS SHOWN
SHEET 24 OF 27