


DYKEMAN ROAD

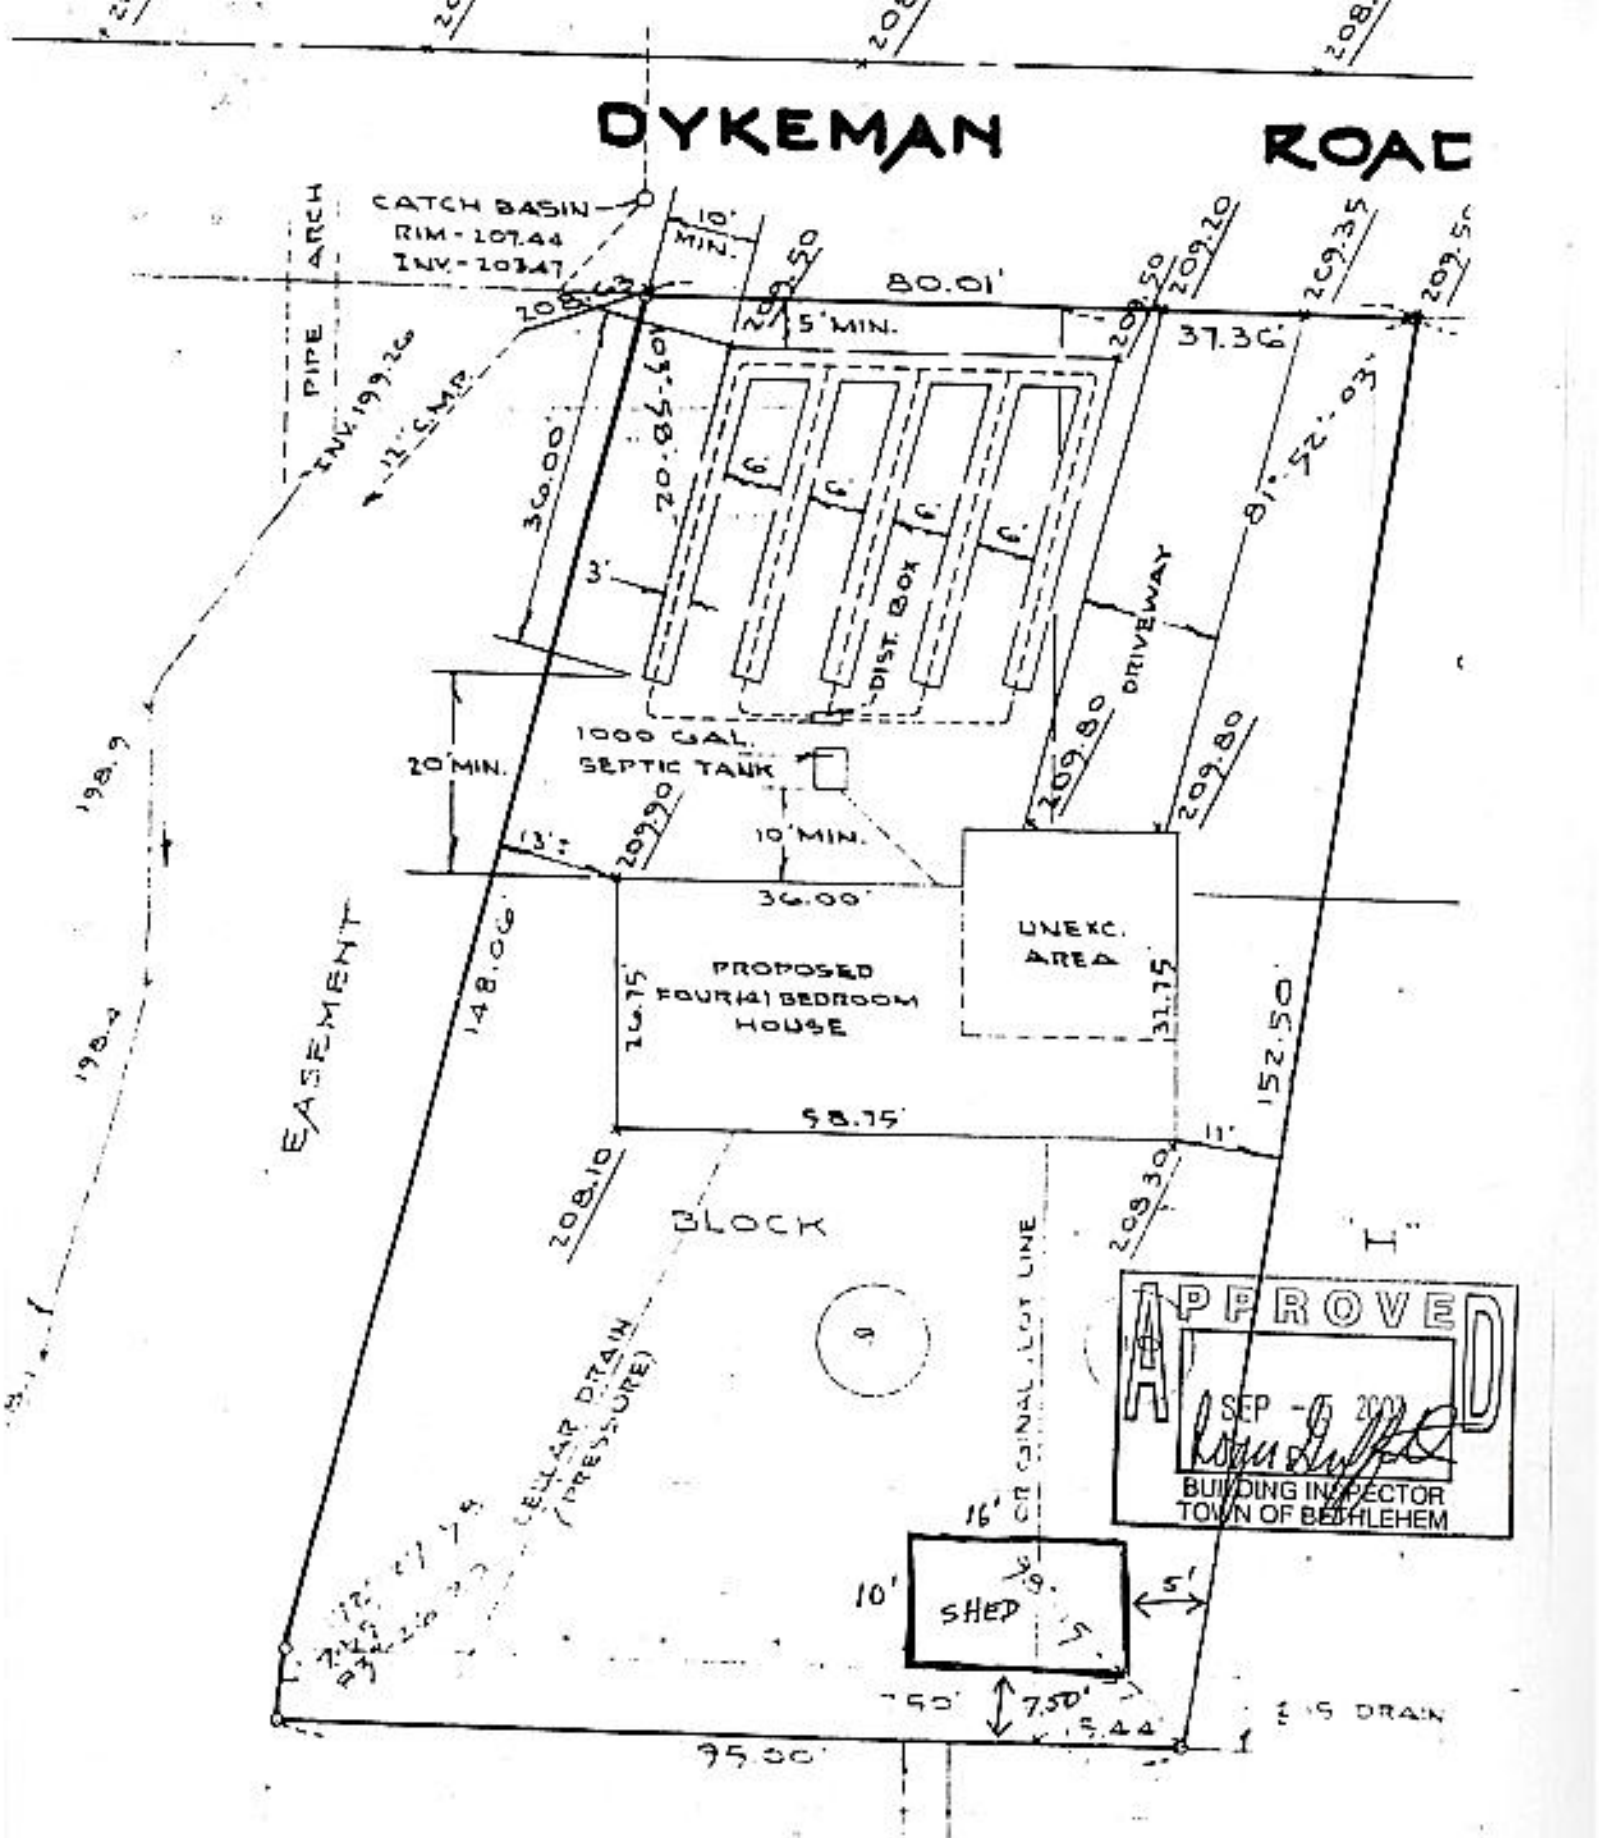

APPROVED

SEP - 6 2000

[Signature]

BUILDING INSPECTOR
TOWN OF BETHLEHEM

RICHARD & VIRGINIA GARRISON
 3 DYKEMAN RD.
 DELMAR, NY 12054
 TEL 925 0289

3

2