


PROPOSED
24' x 24'
DETACHED GARAGE

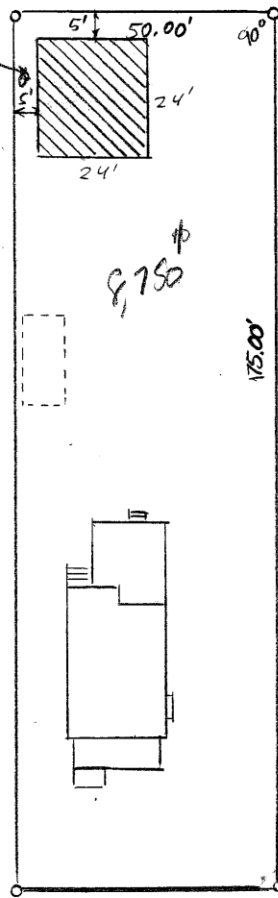

PLOT PLAN
SCALE: 1" = 30'

JADA GARAGE
SCALE: 1/4" = 10"
DRAWN BY: W.R. YORK
DATE: MARCH 19, 2006



3/26/06