


STONY BROOK DRIVE (50' R.O.W.)

175.8
X

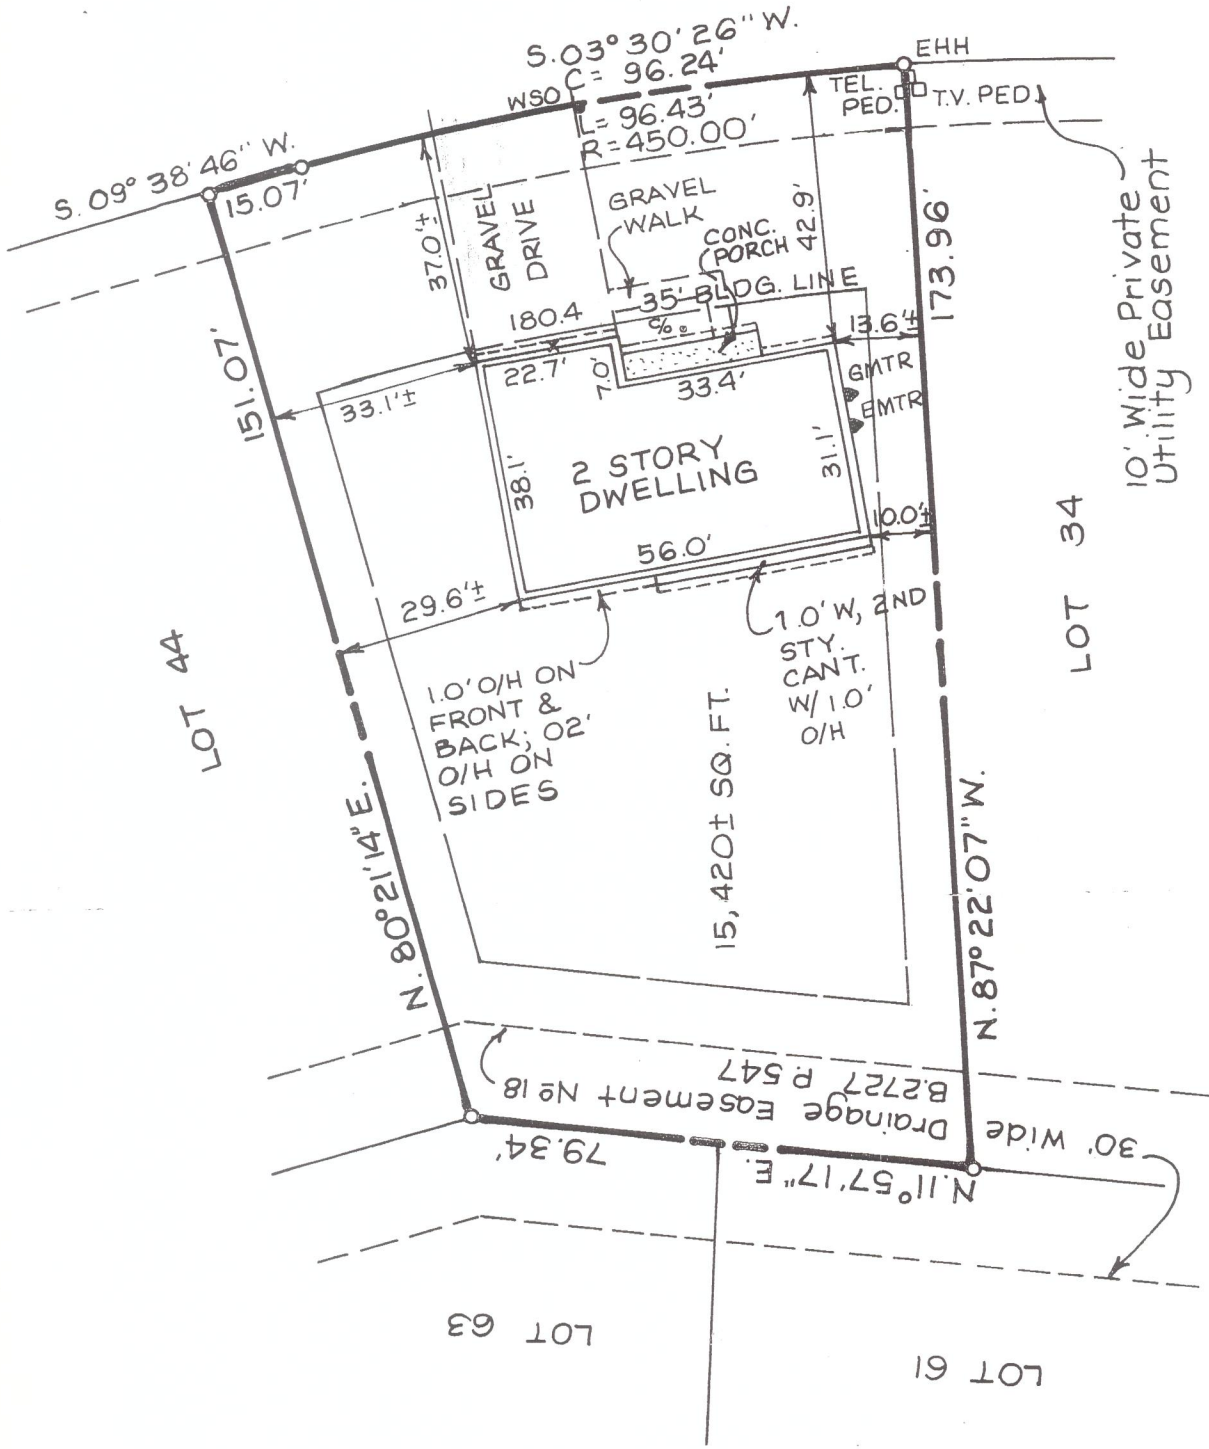

INK AND EMBOSSED
E ASSOCIATES, P.C.
E CONSIDERED TO
3/31/04
DMM

LOT 38 STONY BROOK DR
DOWERSKILL VILL
PLANNED RESIDENCE DISTRICT No 4
PHASE 4E
TOWN OF BETHLEHEM ALBANY CO

UNAUTHORIZED ALTERATION OR ADDITION TO THIS DOCUMENT IS A VIOLATION OF SECTION 7209 SUBDIVISION 2 OF THE NEW YORK STATE EDUCATION LAW.
© 2003
C.T. MALE ASSOCIATES P.C.
APPROVED
DRAFTED : MD

REVISIONS RECORD/DESCRIPTION	DRAFTED	CHECK	APPR.
PROPOSED BLDG. LOCATION	MD	<i>[Signature]</i>	<i>[Signature]</i>
FOUNDATION LOCATION	MD	<i>[Signature]</i>	<i>[Signature]</i>
SURVEY UPDATE	MD	<i>[Signature]</i>	<i>[Signature]</i>