

EBER


BROS. INC.

GENERAL CONTRACTORS

300 KENWOOD AVE.

DELMAR, N.Y. 12054

PHONES - 439-4294 - 439-4300

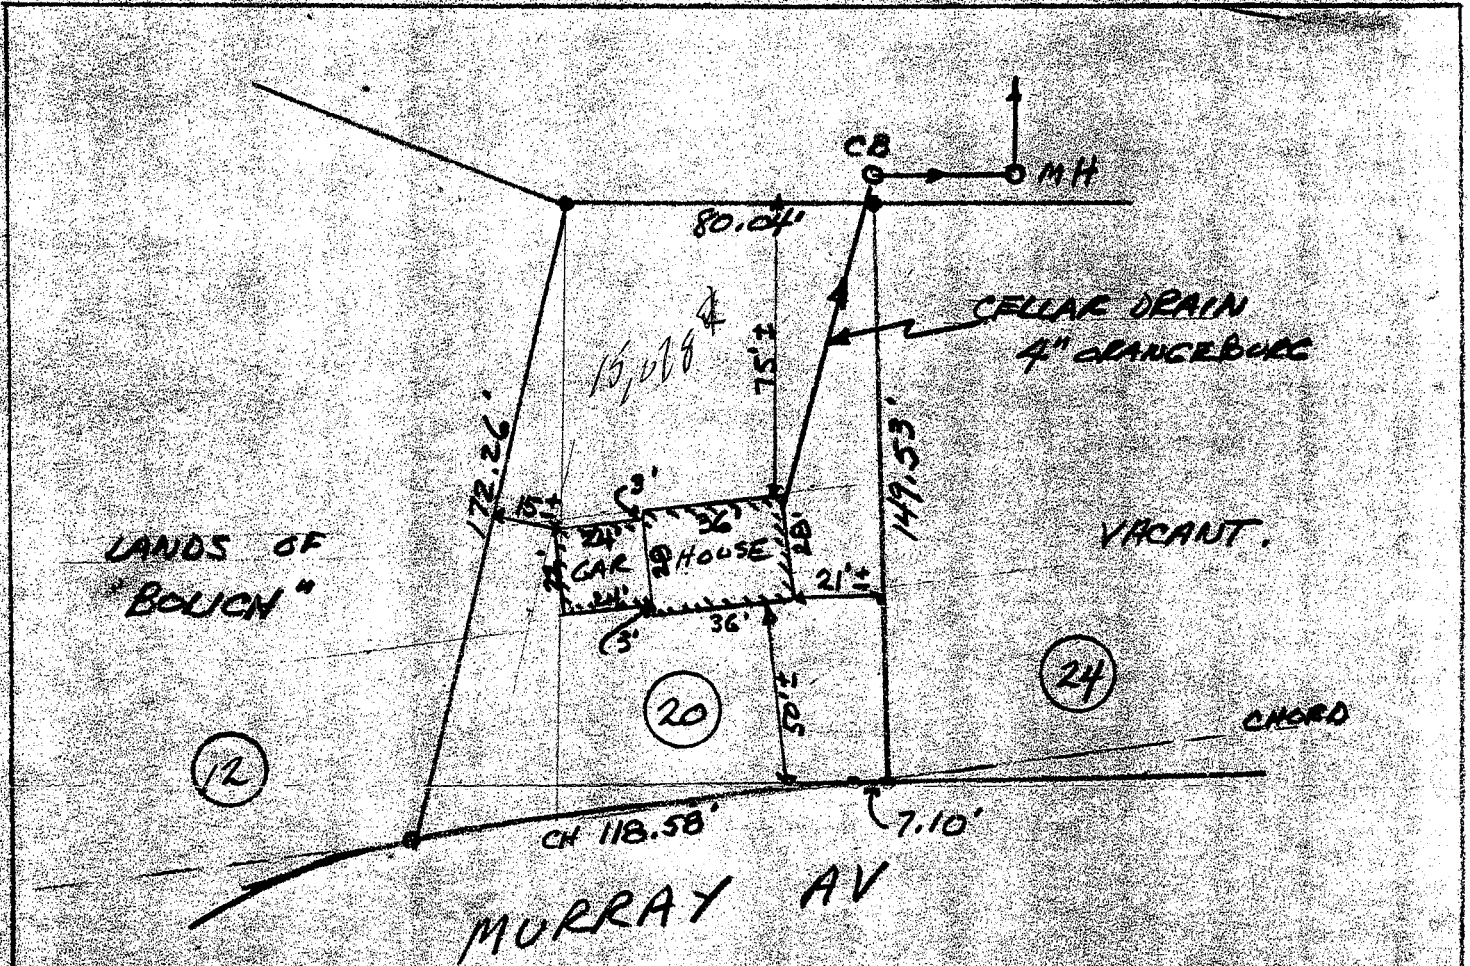

APPROVED

MAR 2 1976
[Signature]
 BUILDING INSPECTOR
 TOWN OF BETHLEHEM

ALBANY
 N.Y.

PROP OF
 WEBER BROS INC.

SCALE 1" = 50'
 FEB 25 1976