


Tight joints house to tile field.
 Grades:
 House to Septic Tank - 1/4"/ft.
 Tank to pit Box - 1/8"/ft.
 Box to field - 1/16"/ft.

49 Louise

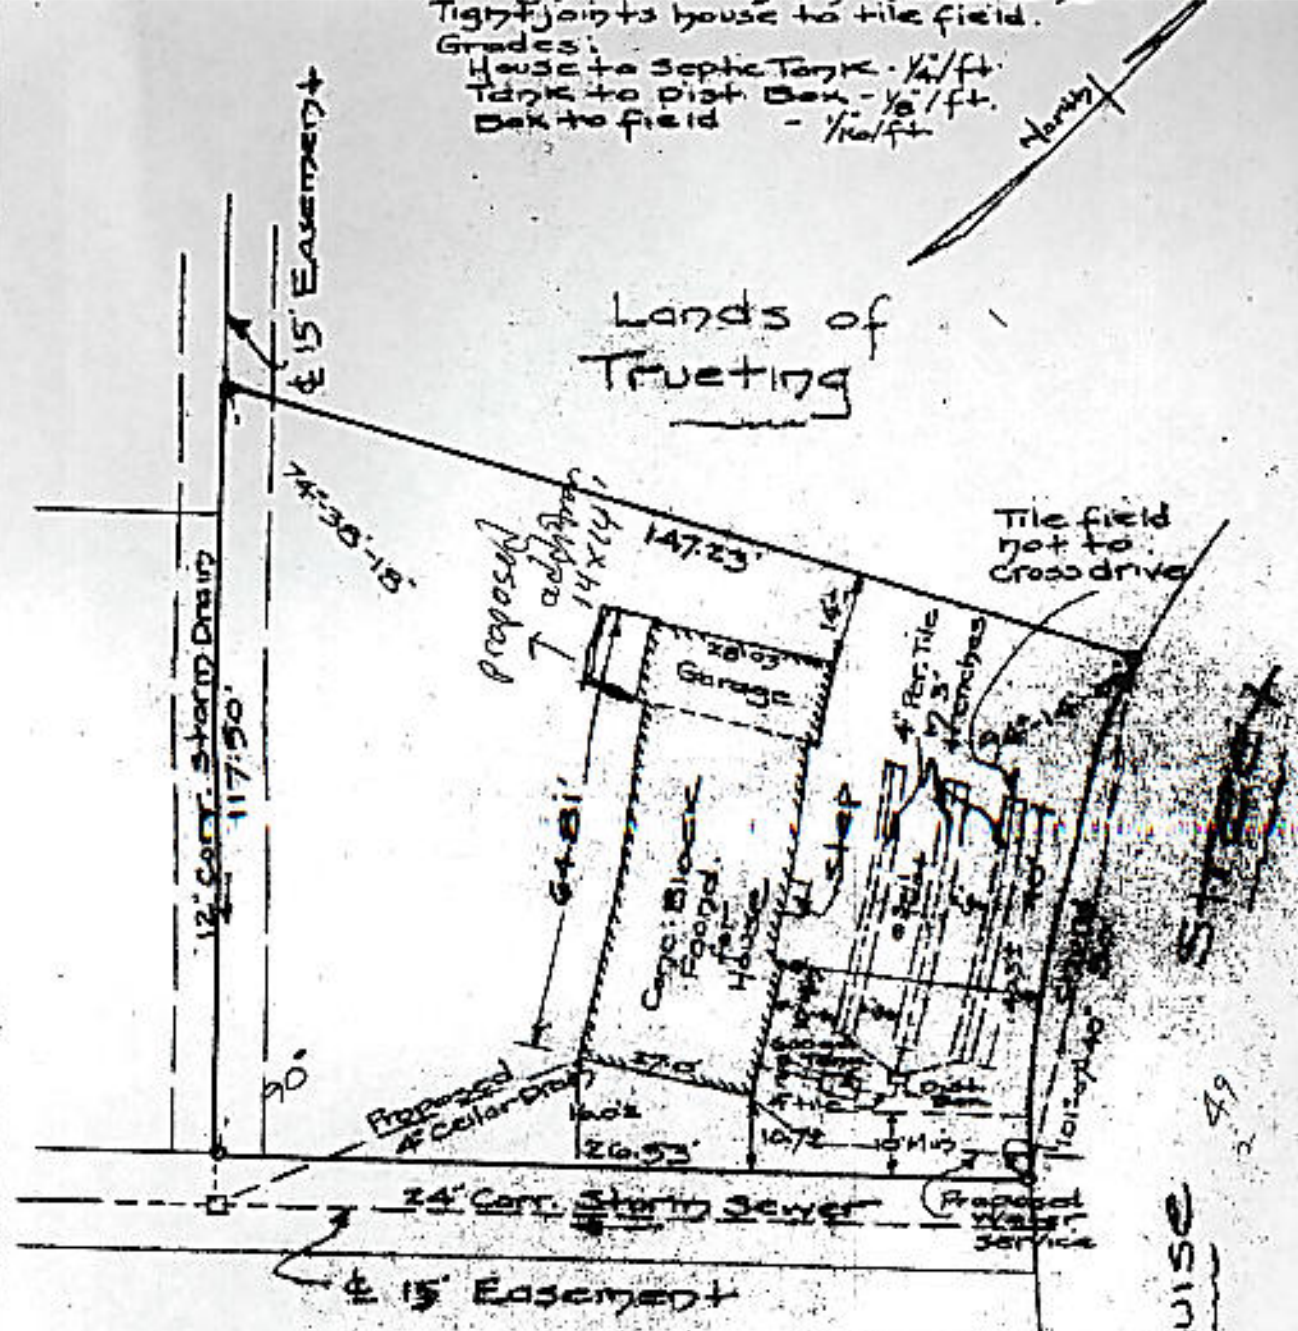

MAP OF PROPERTY OF
 WILLIAM F. VANDEWERT AND SON
 DELMAR

APPROVED
 SEP 16 2000
 Roger Griffin
 BUILDING INSPECTOR
 TOWN OF BETHELM
 NEW YORK
 JUNE 17, 1958

ALBANY COUNTY
 SCALE: 1" = 30'

ALBANY COUNTY DEPT. OF HEALTH
 SURVEY AND MAP BY:

DATE AUG 13, 1958..


These plans for sewage disposal
 EXAMINED AND APPROVED

Charles A. McLoughlin
 SANITARY ENGINEER

Edward W. Boutelle & Son
 Civil Engineers and Surveyors
 Delmar, New York
 New York State License

CHARLES A. MCLOUGHLIN, ASST. DIR. SANITATION
 DIVISION OF ENVIRONMENTAL SANITATION
 Revised Sept 12, 1958
 Septic tank added.
 location located.

49 Louise

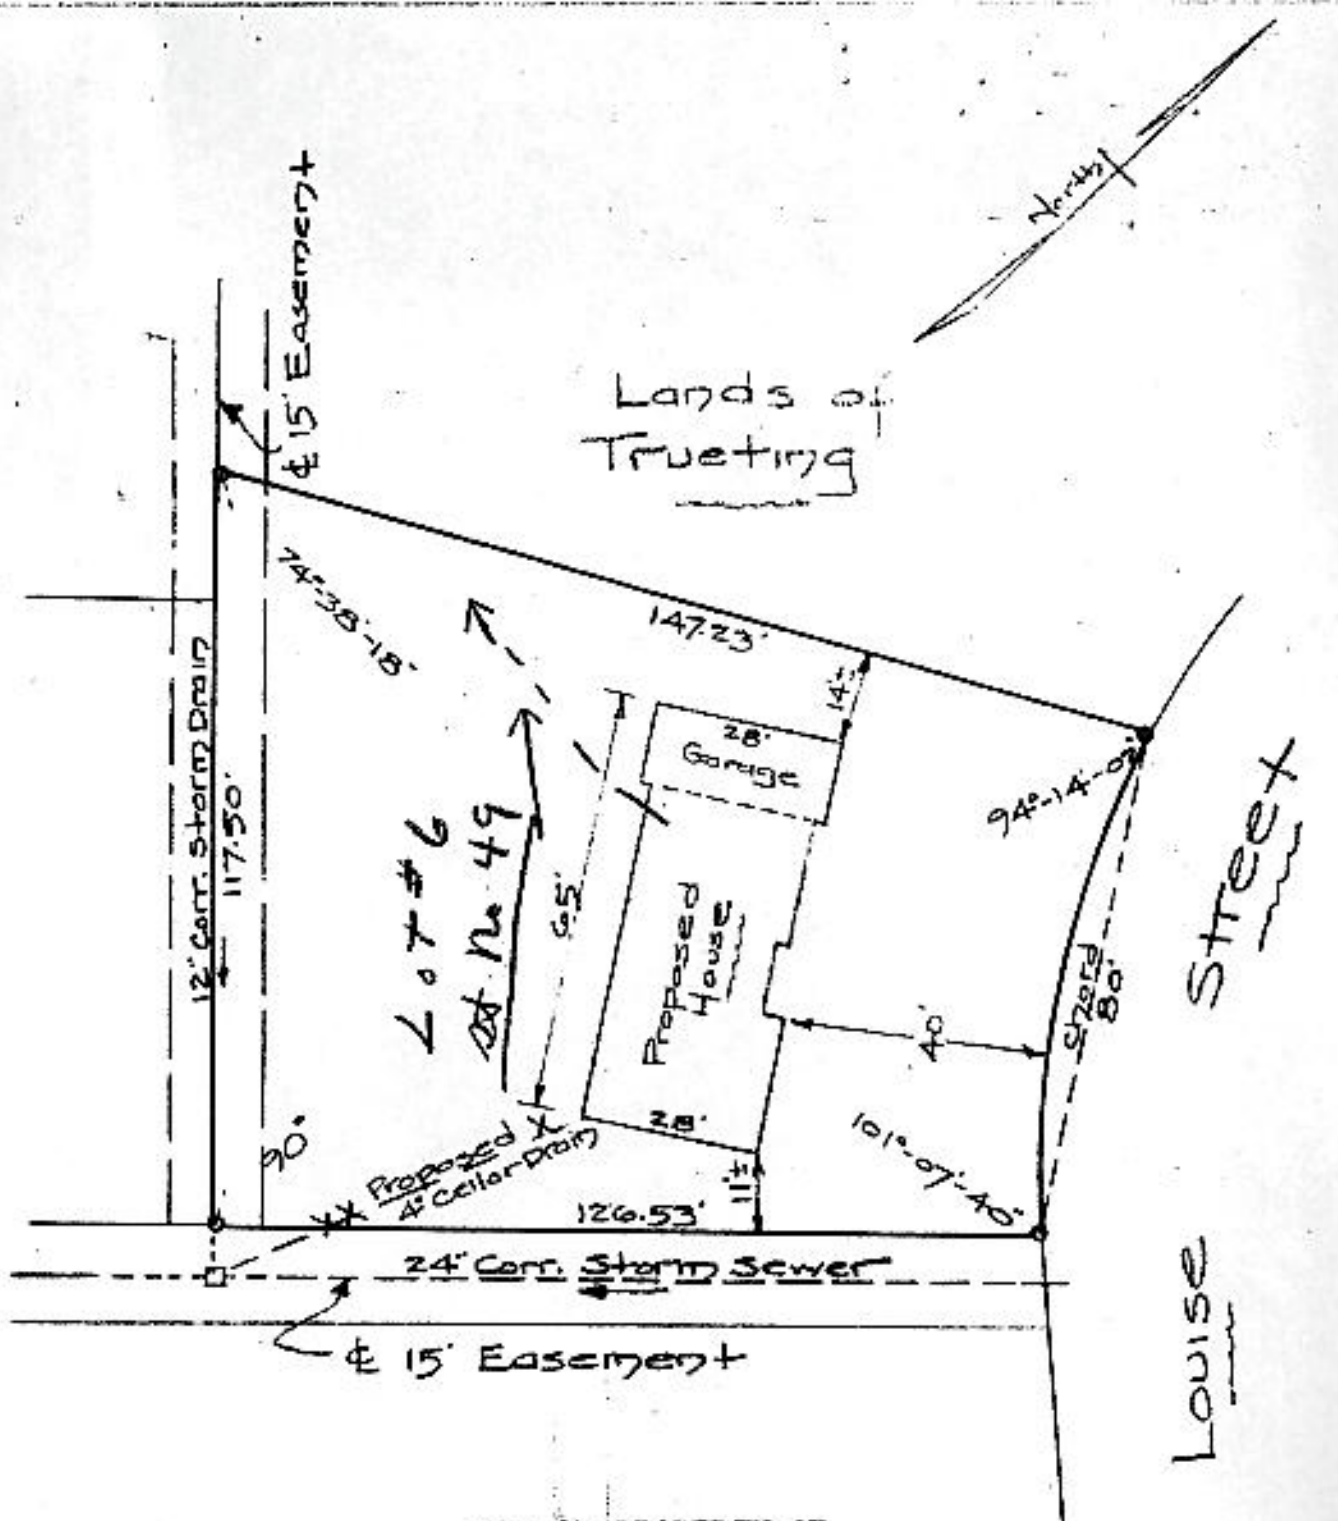

MAP OF PROPERTY OF
WILLIAM F. VAN NOERT AND SON
DELMAN

ALBANY COUNTY
SCALE: 1" = 30'

NEW YORK
JUNE 17, 1958

SURVEY AND MAP BY:

Edward W. Boutelle & Son
Civil Engineers and Surveyors