


BY \_\_\_\_\_ DATE \_\_\_\_\_  
CHKD. BY \_\_\_\_\_ DATE \_\_\_\_\_  
SUBJECT \_\_\_\_\_  
SHEET NO. \_\_\_\_\_ OF \_\_\_\_\_  
JOB NO. \_\_\_\_\_

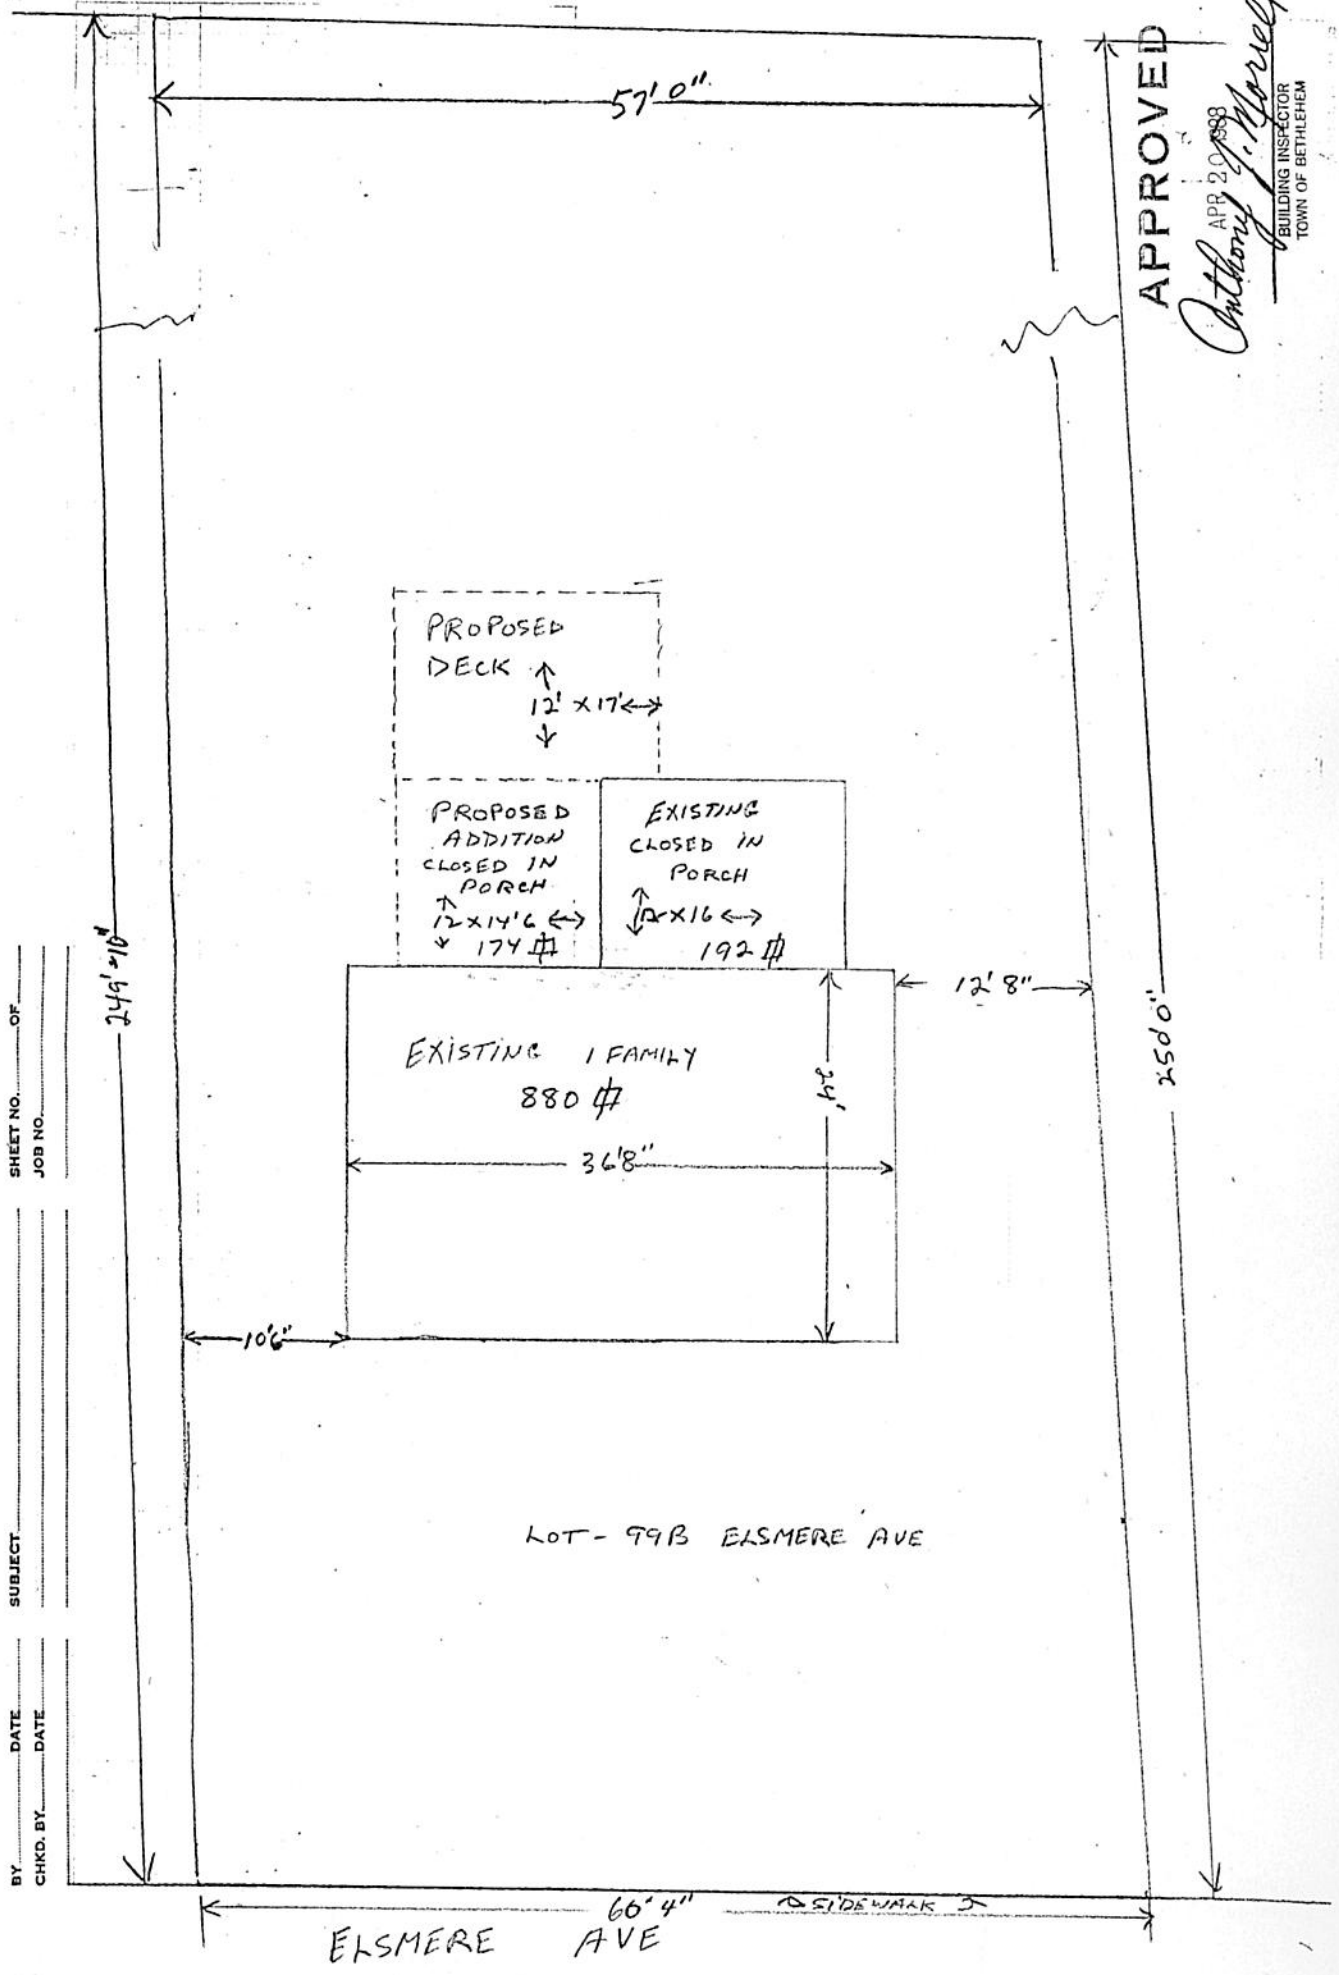

LOT - 99B ELSMERE AVE

ELSMERE AVE 60' 4" SIDEWALK

APPROVED

APR 20 1988  
Anthony J. Morrell  
BUILDING INSPECTOR  
TOWN OF BETHELEHEM