


SECTION - NO. 2 - COLONIAL ACRES

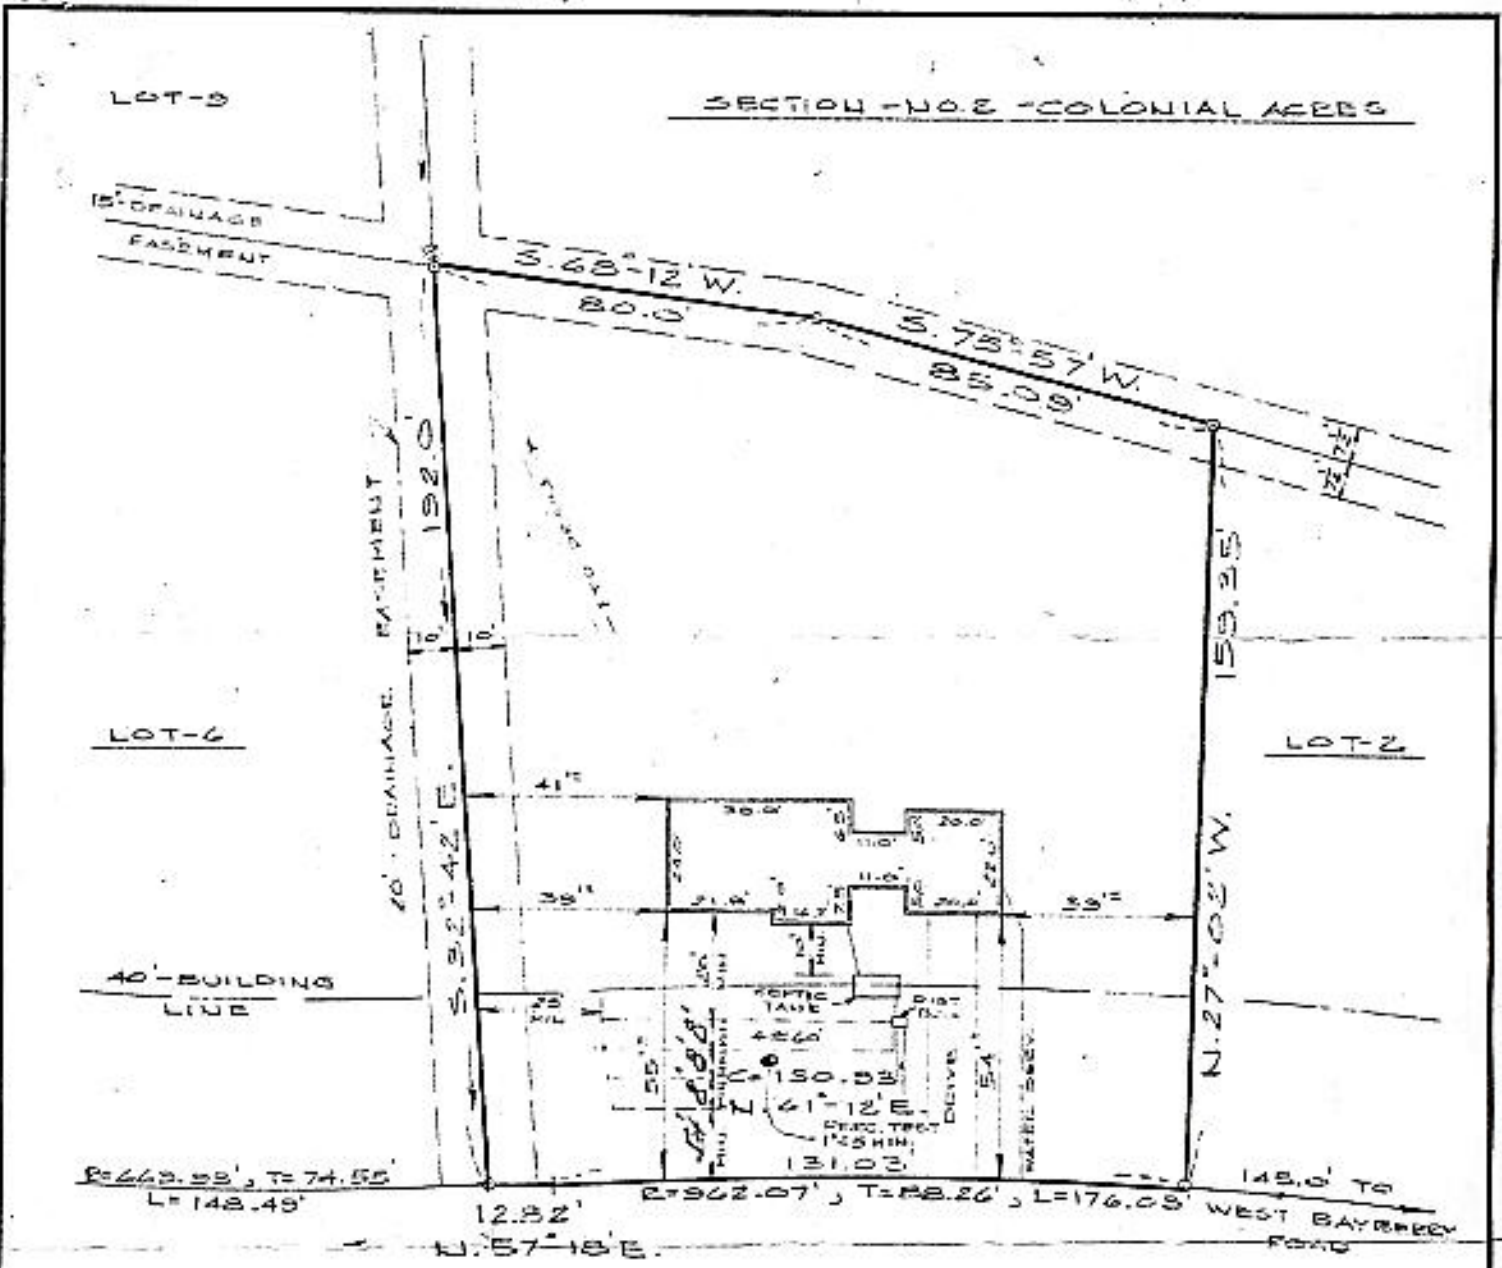

ALBANY COUNTY DEPT. OF HEALTH

DATE NOV 12 1964

These plans for sewage disposal

EXAMINED AND APPROVED

*Charles C. McLaughlin*

SANITARY ENGINEER

OLDE COACH ROAD

With Corrections as Noted

LOT-4-OLDE COACH ROAD  
COLONIAL ACRES-SEC.-4

TOWN OF BETHLEHEM COUNTY: ALBANY, N.Y.

SCALE: 1" = 40' DATE: OCT. 30, 1964.

C. T. MALE ASSOCIATES  
3010 TROY ROAD  
SCHENECTADY, NEW YORK

MAP BY: *Rhein Vogel*

LIC. NO.: LS 31751

RECORD OF WORK	DATE	PROPOSED BUILDING LOCATION FOR	R.V. J.C.
	10/30/64	SEYMOUR DEV. CORP.	
	11/5/64	SEPTIC SYSTEM ADDED	R.V. J.C.