


NOTE:

1.) THREE (3) FEET OF SEPARATION WILL BE MAINTAINED BETWEEN CATCH BASINS AND WATER MAINS.


UNLESS INDICATED OTHERWISE, ALL PROPOSED:

- A) WATER MAINS ARE 8" D.I.P. CLASS-52
- B) SANITARY MAINS ARE 8" PVC SDR-26 / LATERALS ARE: 6" PVC SDR-26
- C) CATCH BASINS, STORM MANHOLES, AND SANITARY MANHOLES ARE 4' I.D.

**WALDEN FIELDS DRIVE**  
SEE PLAN / PROFILE (1/2)  
(SHEET 13)  
FOR WALDEN FIELDS DRIVE

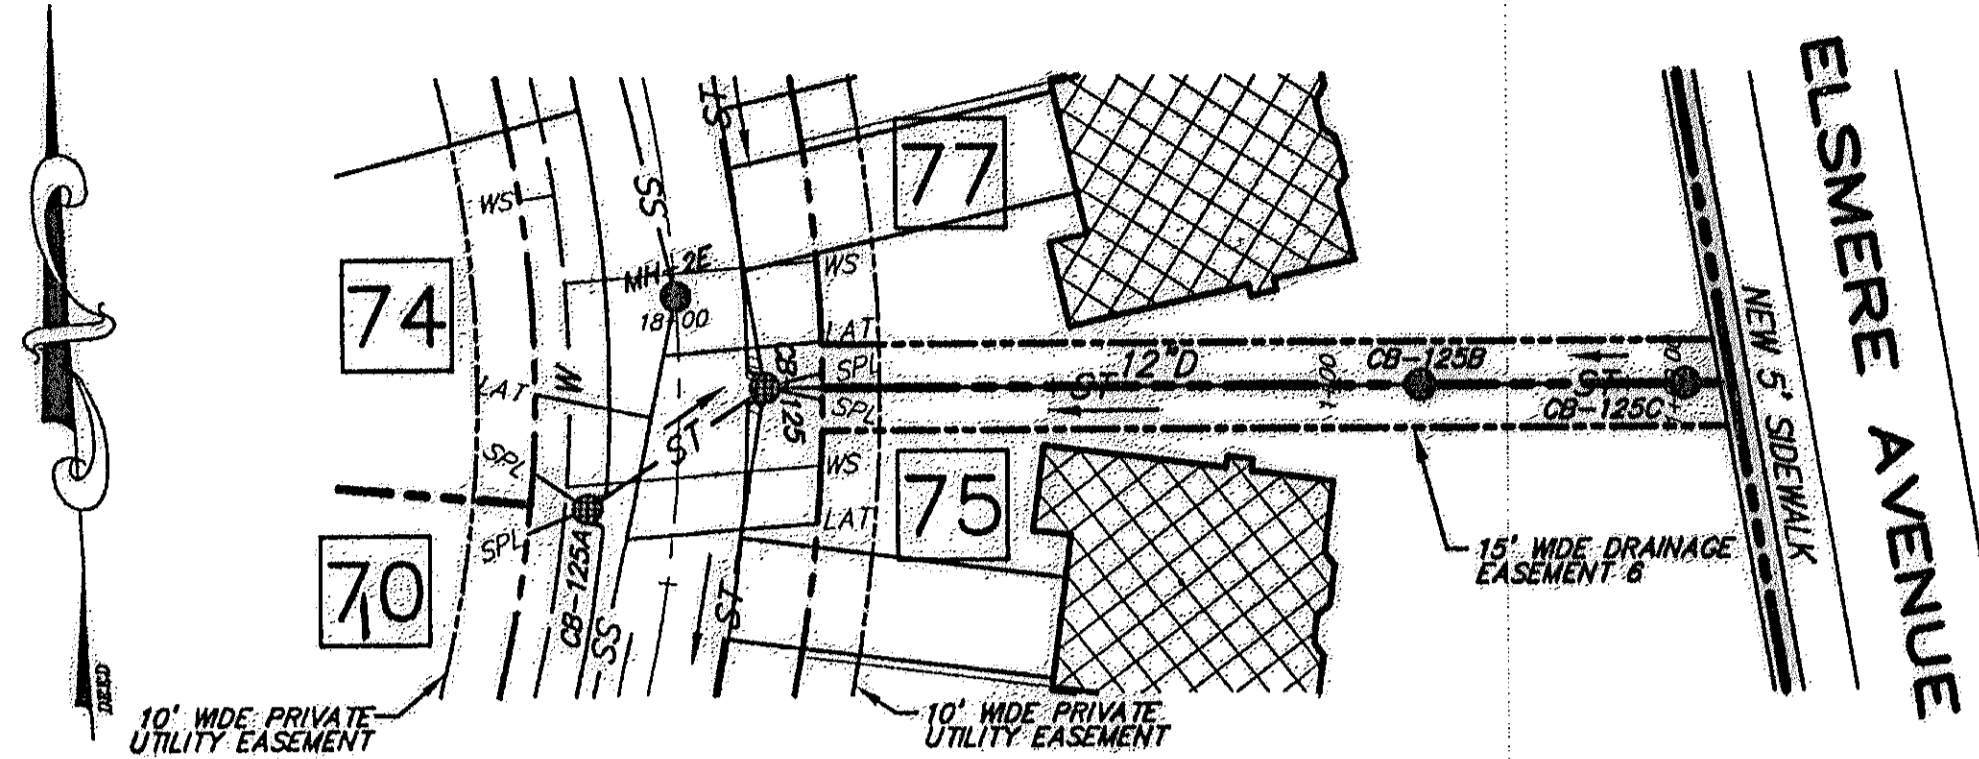


**PLAN**  
SCALE: 1" = 50' HORZ.  
(DRAINAGE EASEMENT 6)  
(STA 0+00 TO 1+60.00)

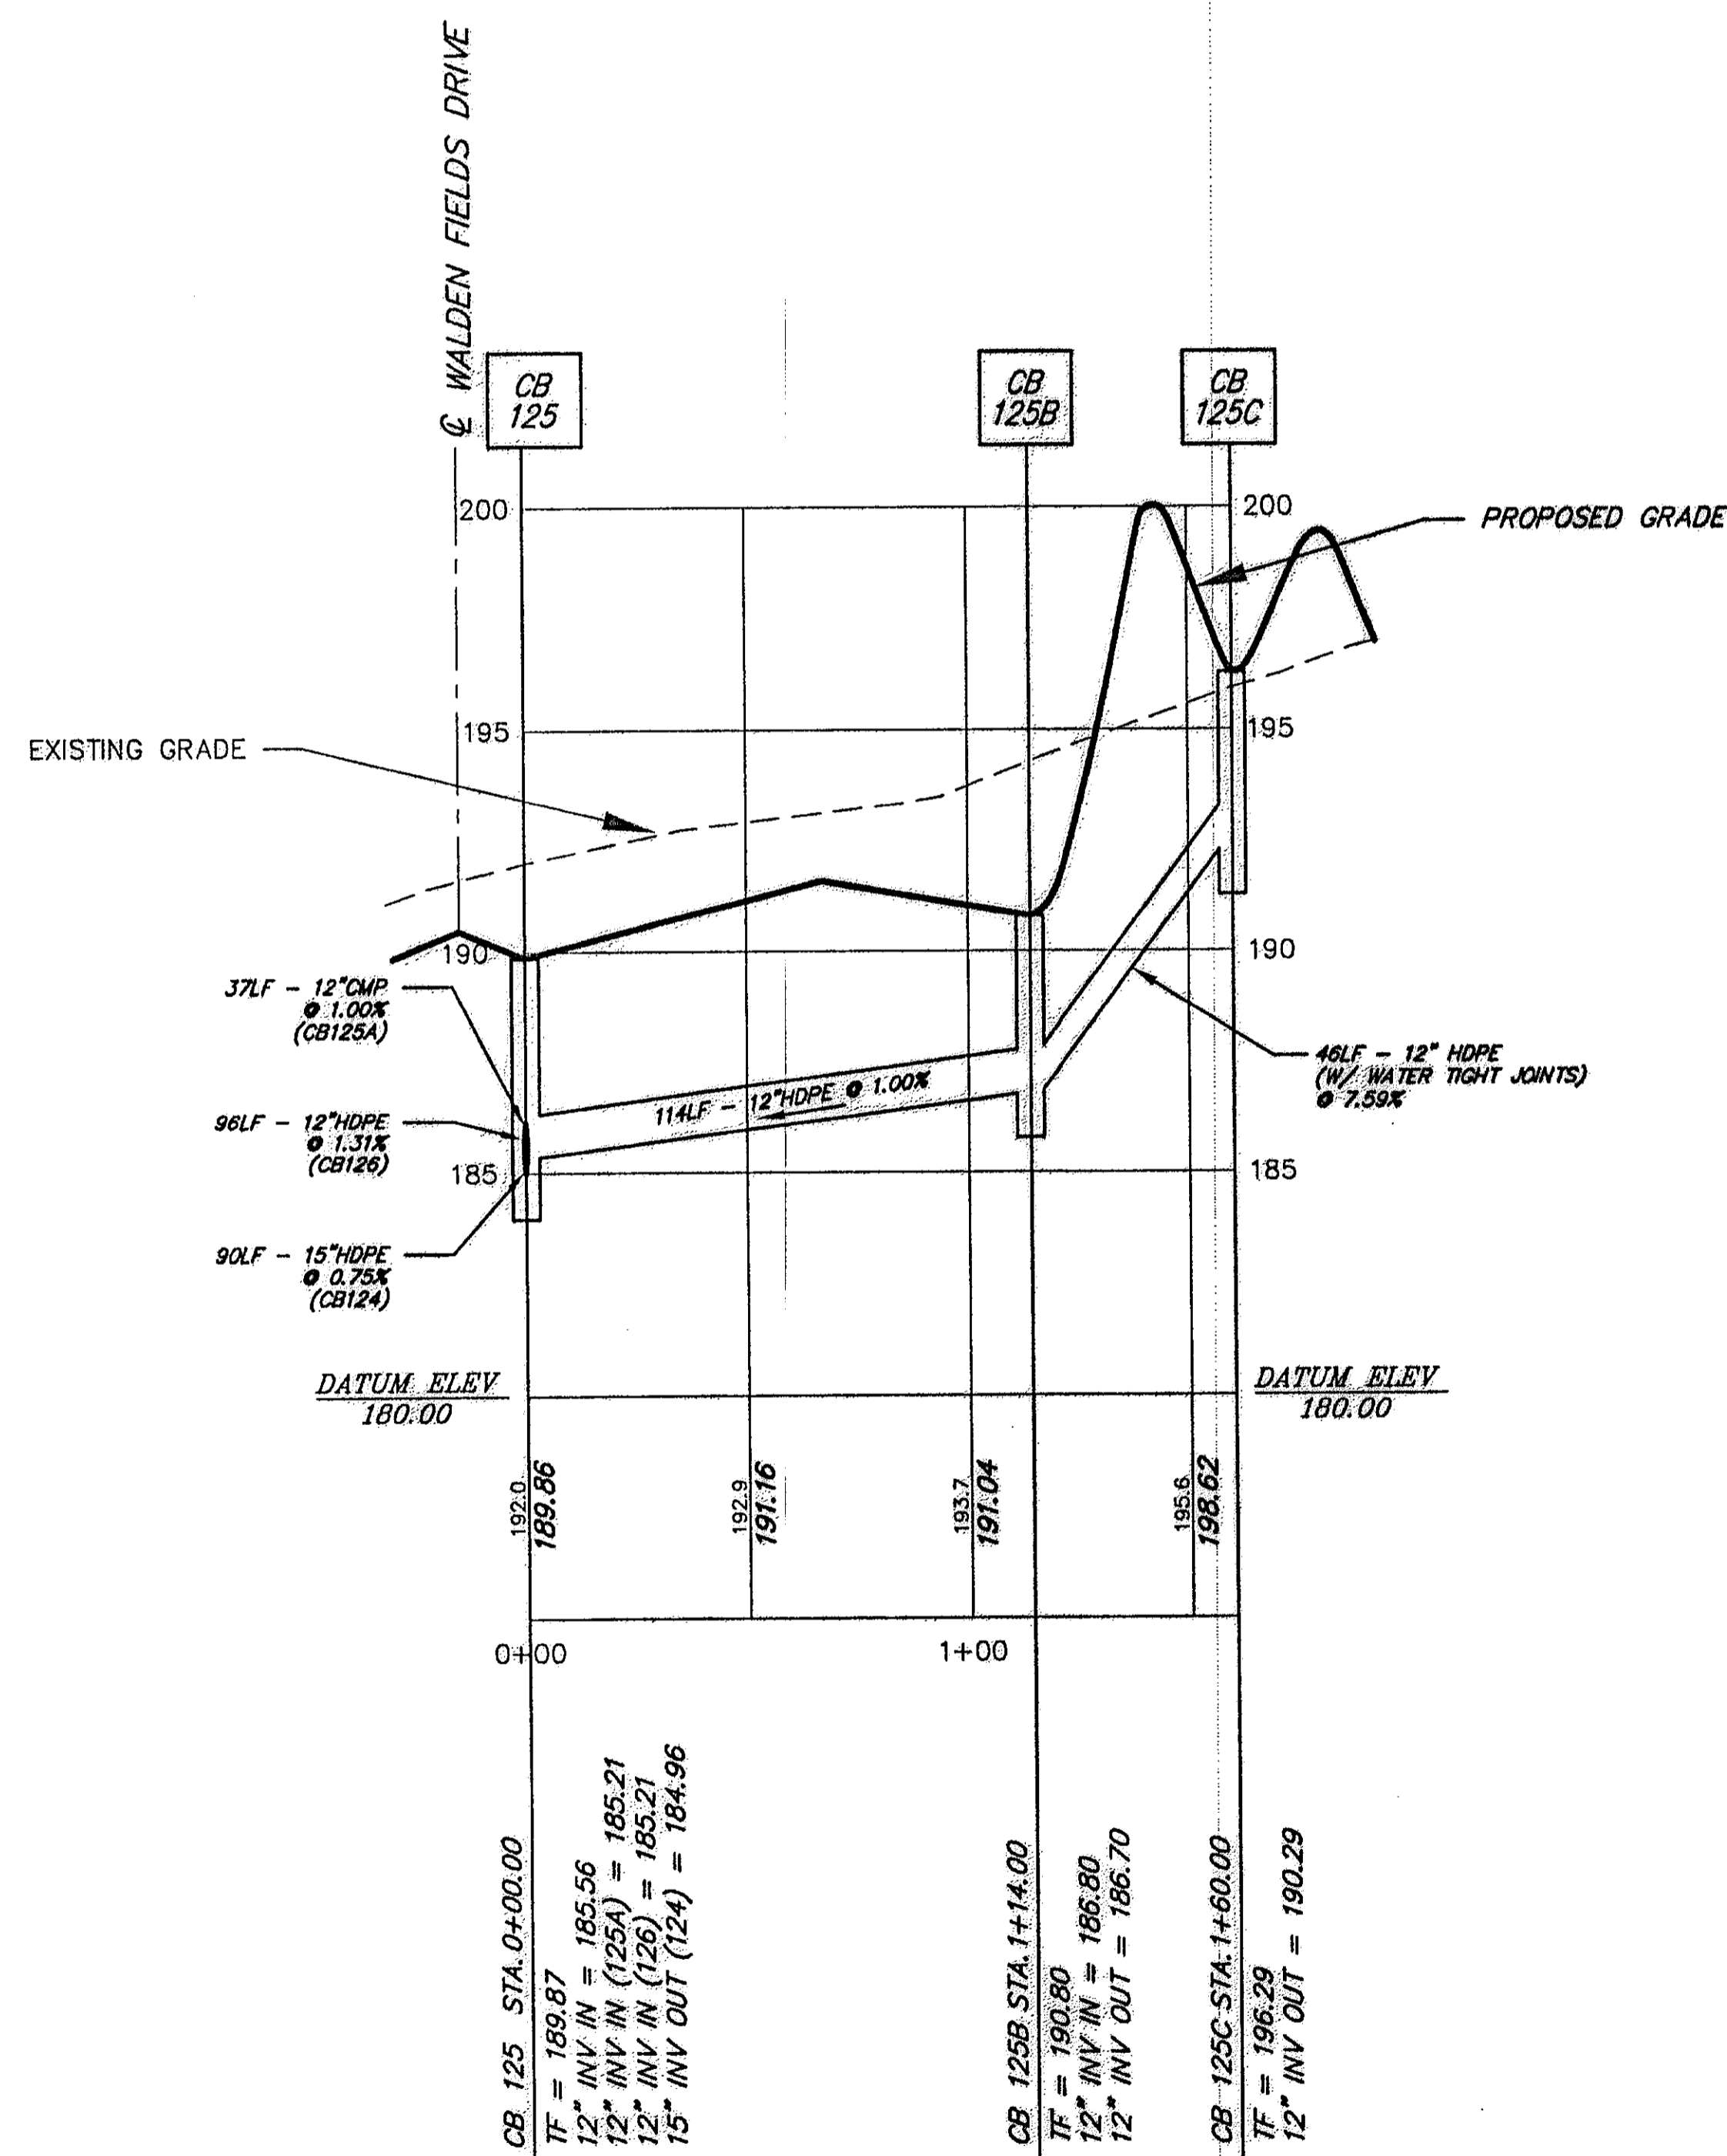


**PROFILE**  
SCALE: 1" = 50' HORZ.  
1" = 5' VERT.  
(DRAINAGE EASEMENT 6)  
(STA 0+00 TO 1+60.00)

**WALDEN FIELDS DRIVE**  
SEE PLAN / PROFILE (1/2)  
(SHEET 13)  
FOR WALDEN FIELDS DRIVE

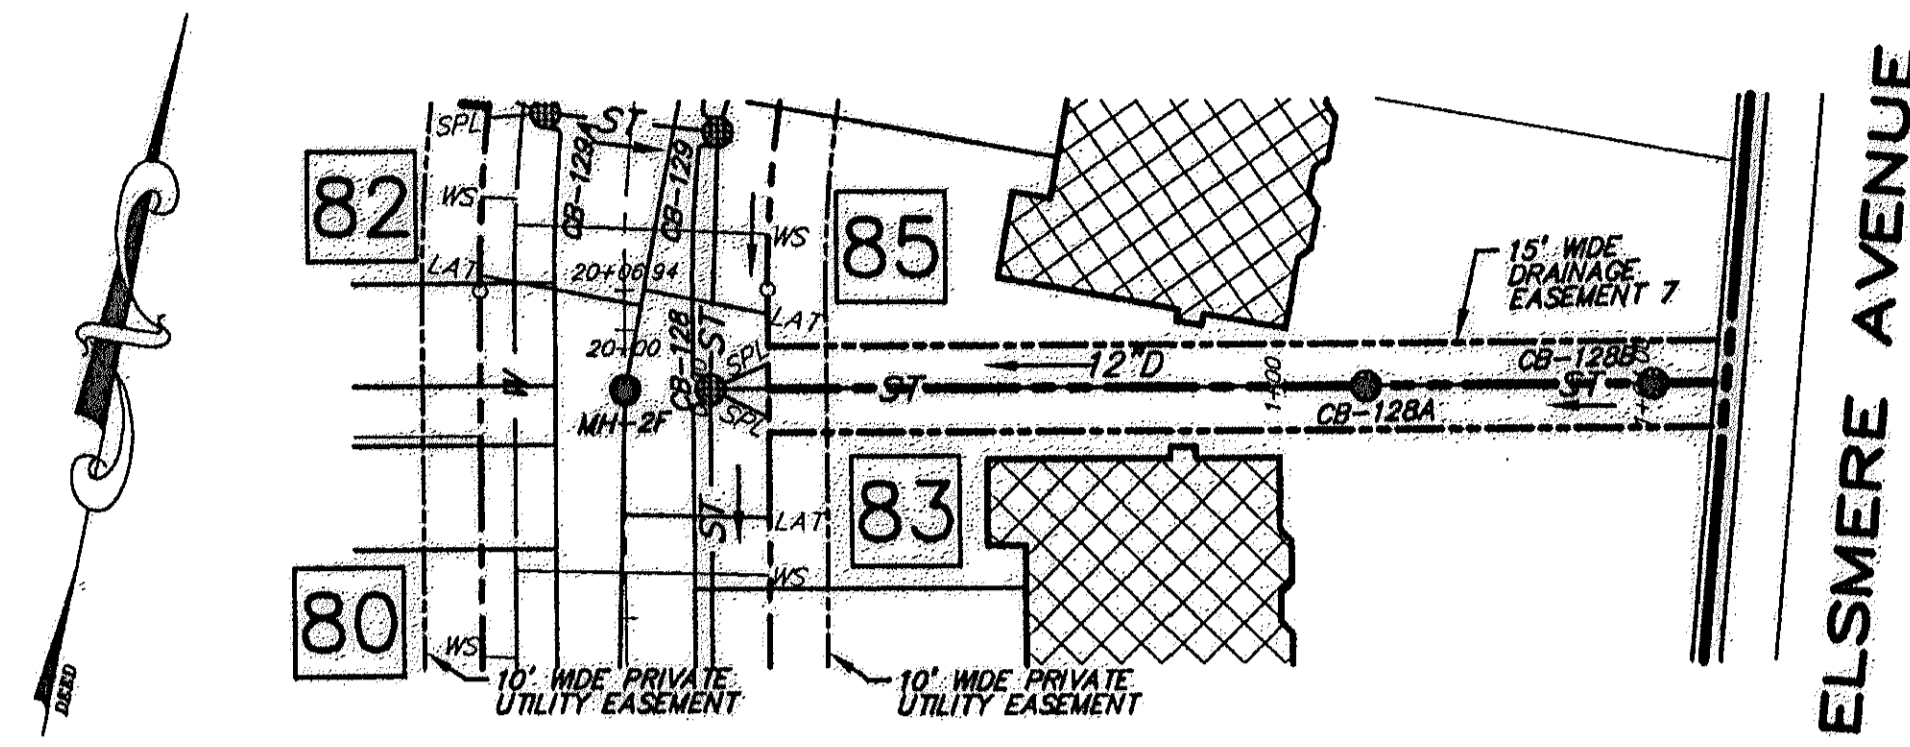


**PLAN**  
SCALE: 1" = 50' HORZ.  
(DRAINAGE EASEMENT 7)  
(STA 0+00 TO 1+64.00)

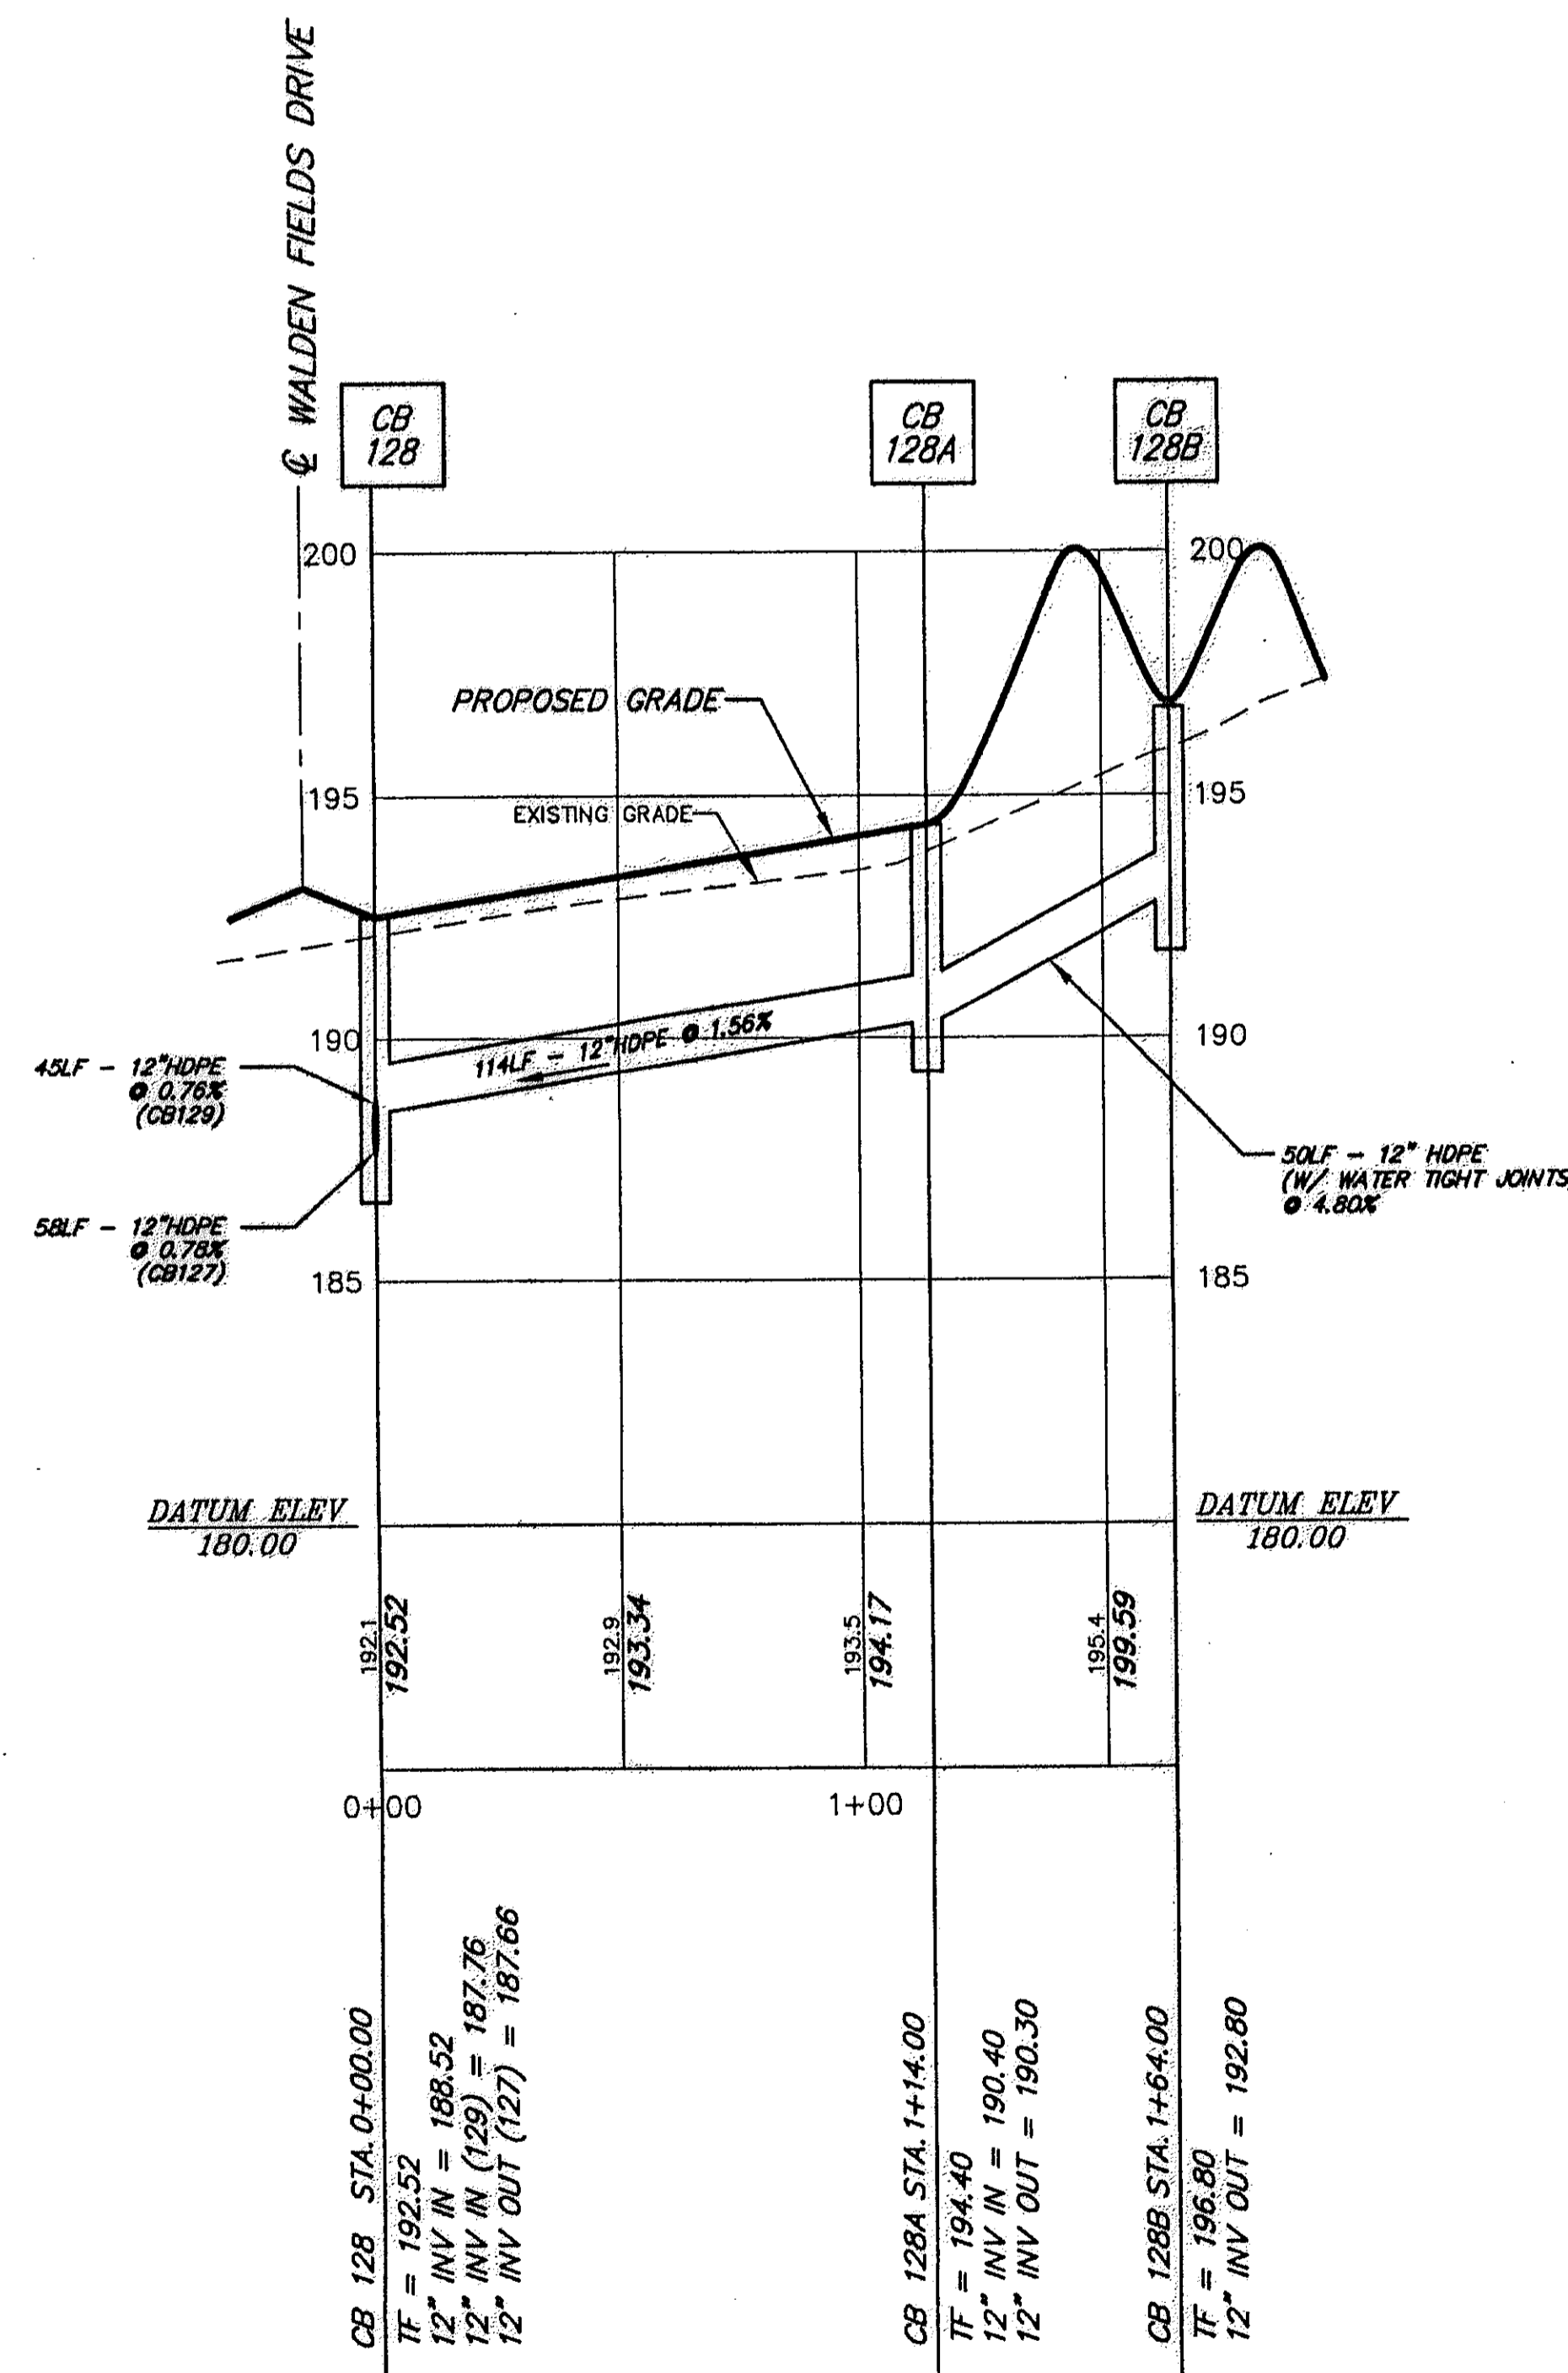


**PROFILE**  
SCALE: 1" = 50' HORZ.  
1" = 5' VERT.  
(DRAINAGE EASEMENT 7)  
(STA 0+00 TO 1+64.00)

**WALDEN FIELDS DRIVE**  
SEE PLAN / PROFILE (1/2)  
(SHEET 12)  
FOR WALDEN FIELDS DRIVE

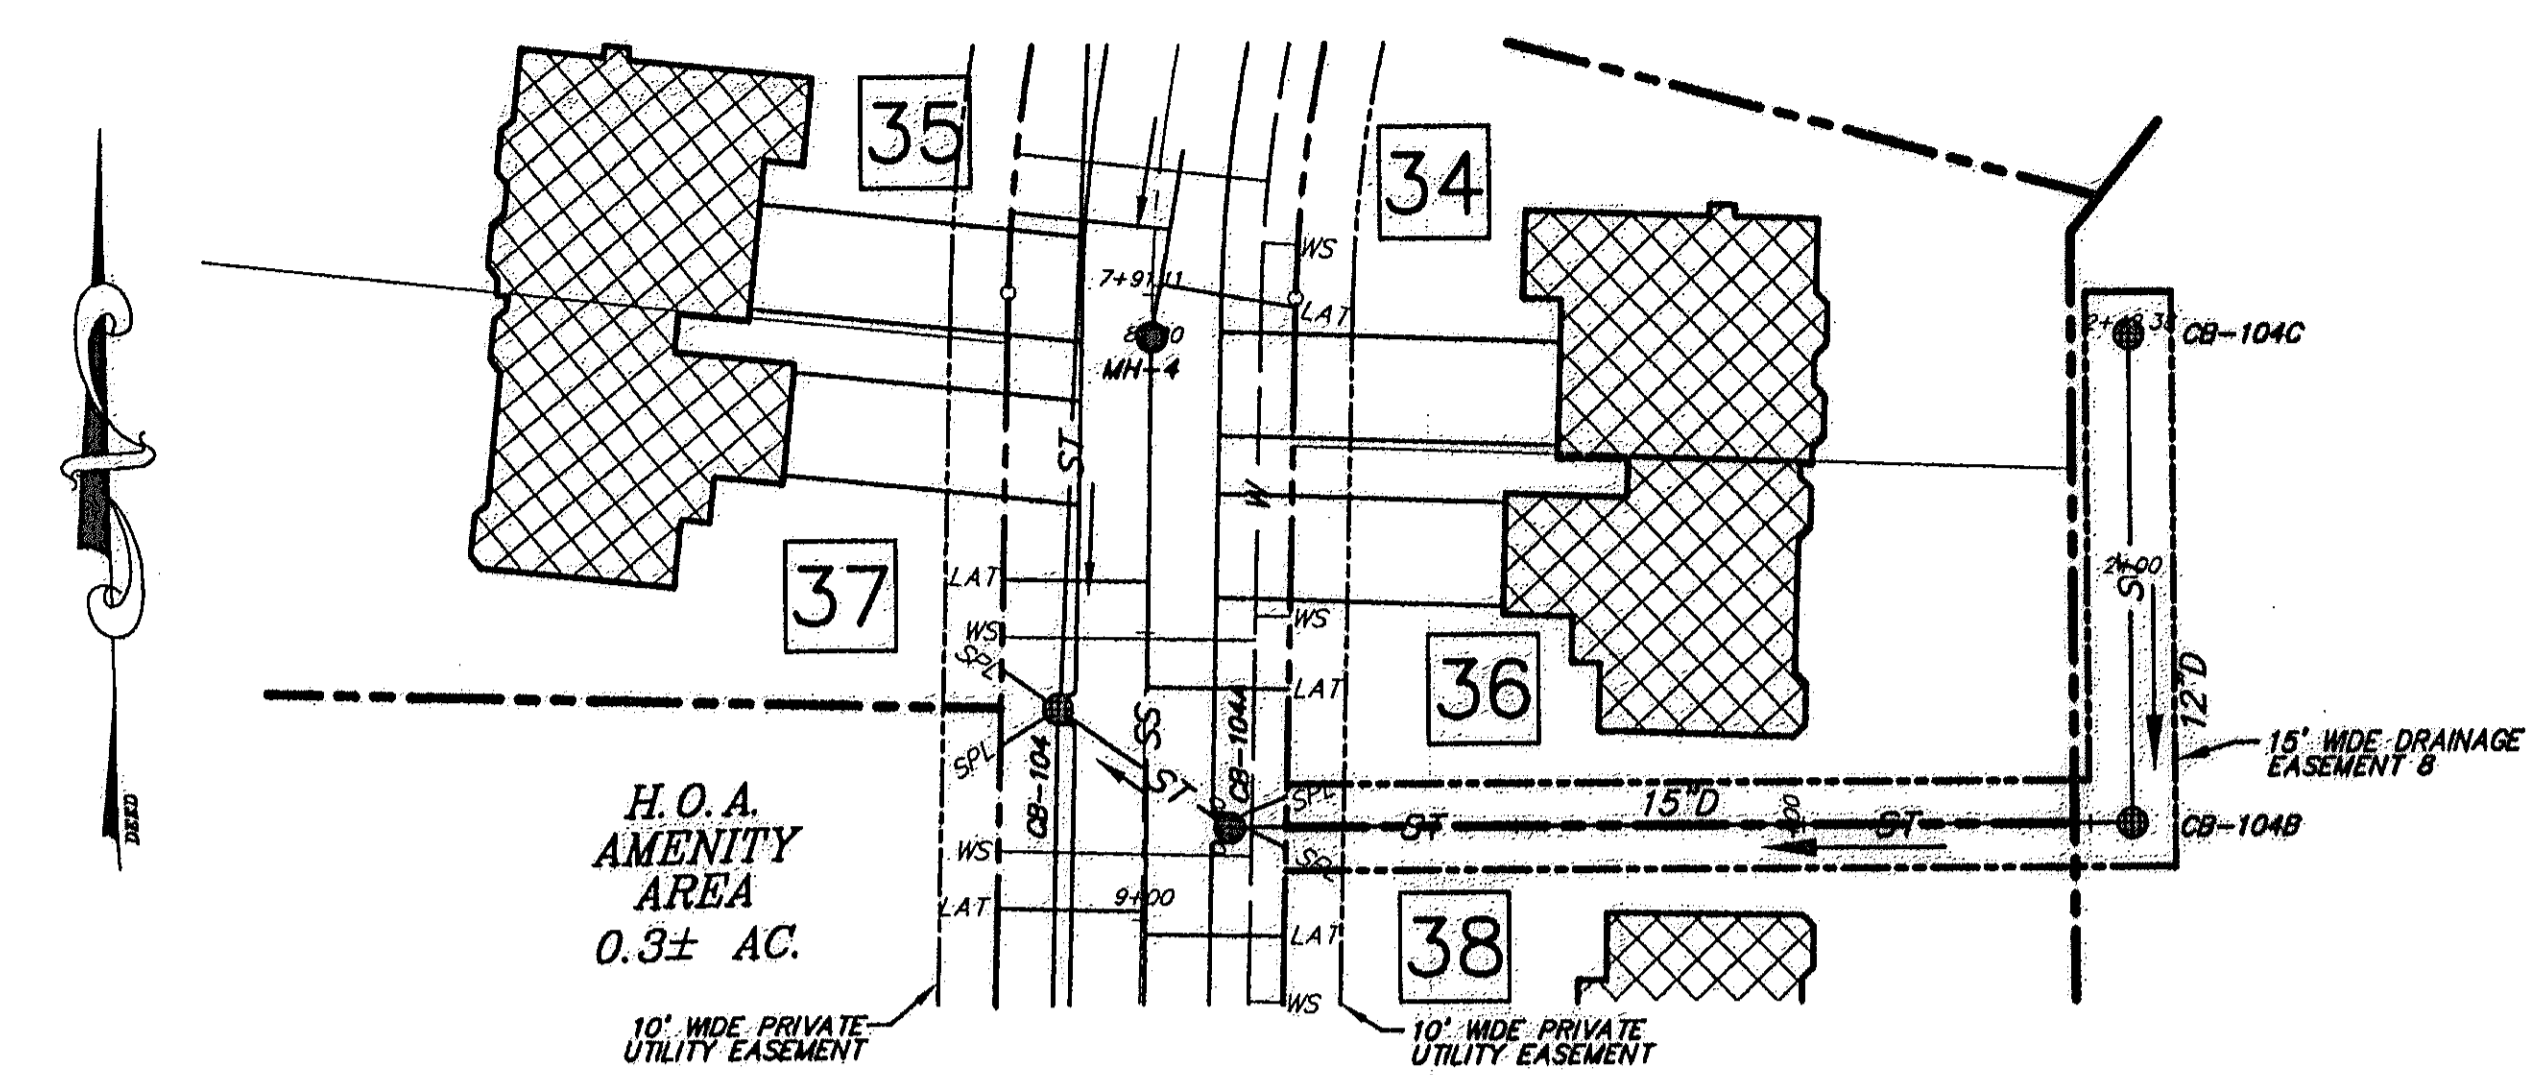


**PLAN**  
SCALE: 1" = 50' HORZ.  
(DRAINAGE EASEMENT 8)  
(STA 0+00 TO 2+42.38)

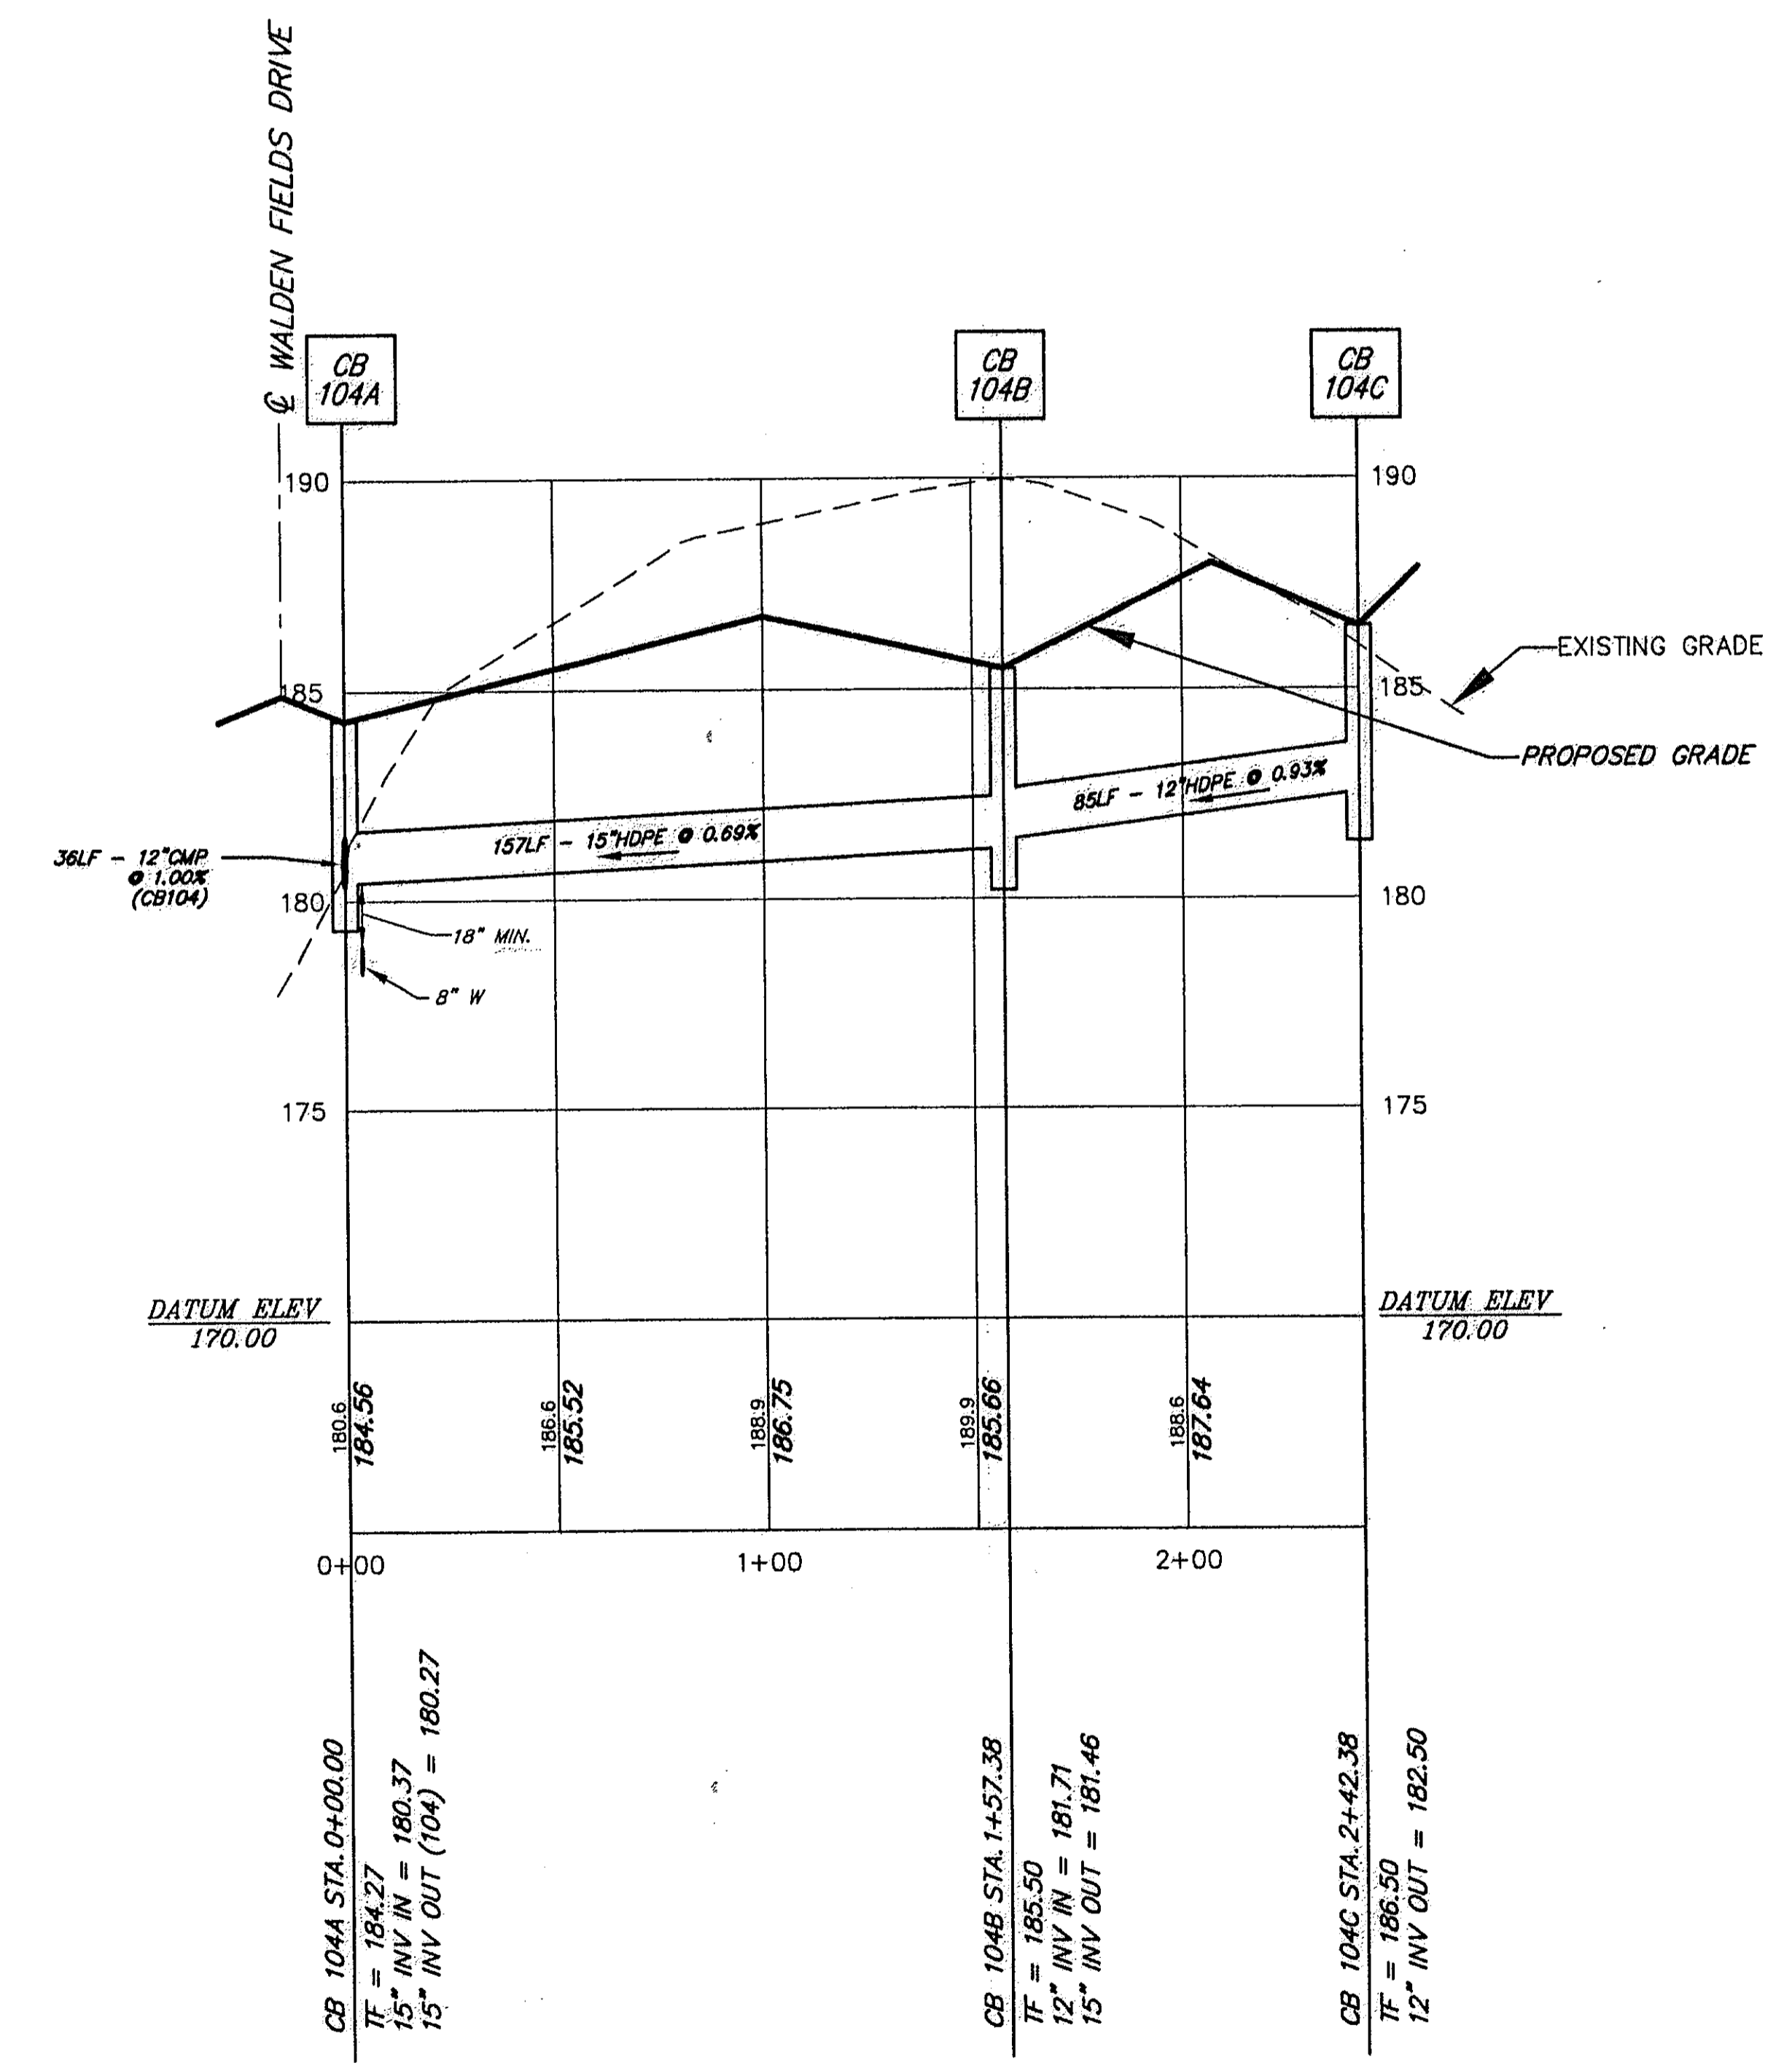

**PROFILE**  
SCALE: 1" = 50' HORZ.  
1" = 5' VERT.  
(DRAINAGE EASEMENT 8)  
(STA 0+00 TO 2+42.38)

ALBANY COUNTY DEPARTMENT OF HEALTH  
DIVISION OF ENVIRONMENTAL HEALTH SERVICES  
By direction of the Commissioner of Health, these plans are hereby approved. See first sheet for date and signature.

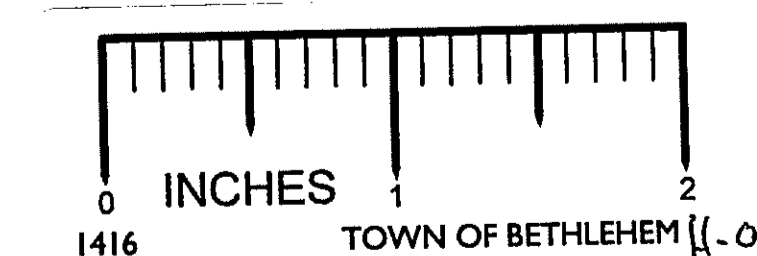

Rev no	Date	Description	By
E	04/25/03	REVISED PER TOWN COMMENTS & A.C.D.O.H. COMMENTS	J.P.R.
D	02/07/03	REVISED PER TOWN COMMENTS	D.E.O.
C	11/11/02	REVISED PER TOWN COMMENTS	M.R.T.
B	09/23/02	REVISED PER TOWN COMMENTS	D.E.O.
A	05/29/02	ISSUED FOR REVIEW	D.E.O.

**L.S. L. SIPPERLY & ASSOCIATES**  
ENGINEERS • SURVEYORS • LAND PLANNERS  
698 TROY-SCHENECTADY ROAD, LATHAM, N.Y. 12110  
PHONE: (518) 782-1800 FAX: (518) 782-1252

It is a violation of the education law of the state of New York, for any person, unless he is acting under the direction of a Licensed Professional Engineer, to alter this document in any way.

**06-06-03**  
Date

DESIGNED BY: D.E.O.  
DRAWN BY: N.C.  
CHECKED BY: L.T.S.  
APPROVED BY: AS NOTED  
SCALE: AS NOTED  
DATE: MAY 3, 2002  
ISSUED:

**PLAN / PROFILE (7)**  
**DRAINAGE EASEMENTS 6 THROUGH 8**  
**WALDENMAIER**  
**PLANNED RESIDENTIAL DEVELOPMENT**  
ELSMERE AVENUE & FEURA BUSH ROAD  
COUNTY OF ALBANY

TOWN OF BETHLEHEM  
STATE OF NEW YORK

SHEET NUMBER	
<b>18</b>	
18 OF 20	
REV. NO.	DWG. NO.
E	D-02160