

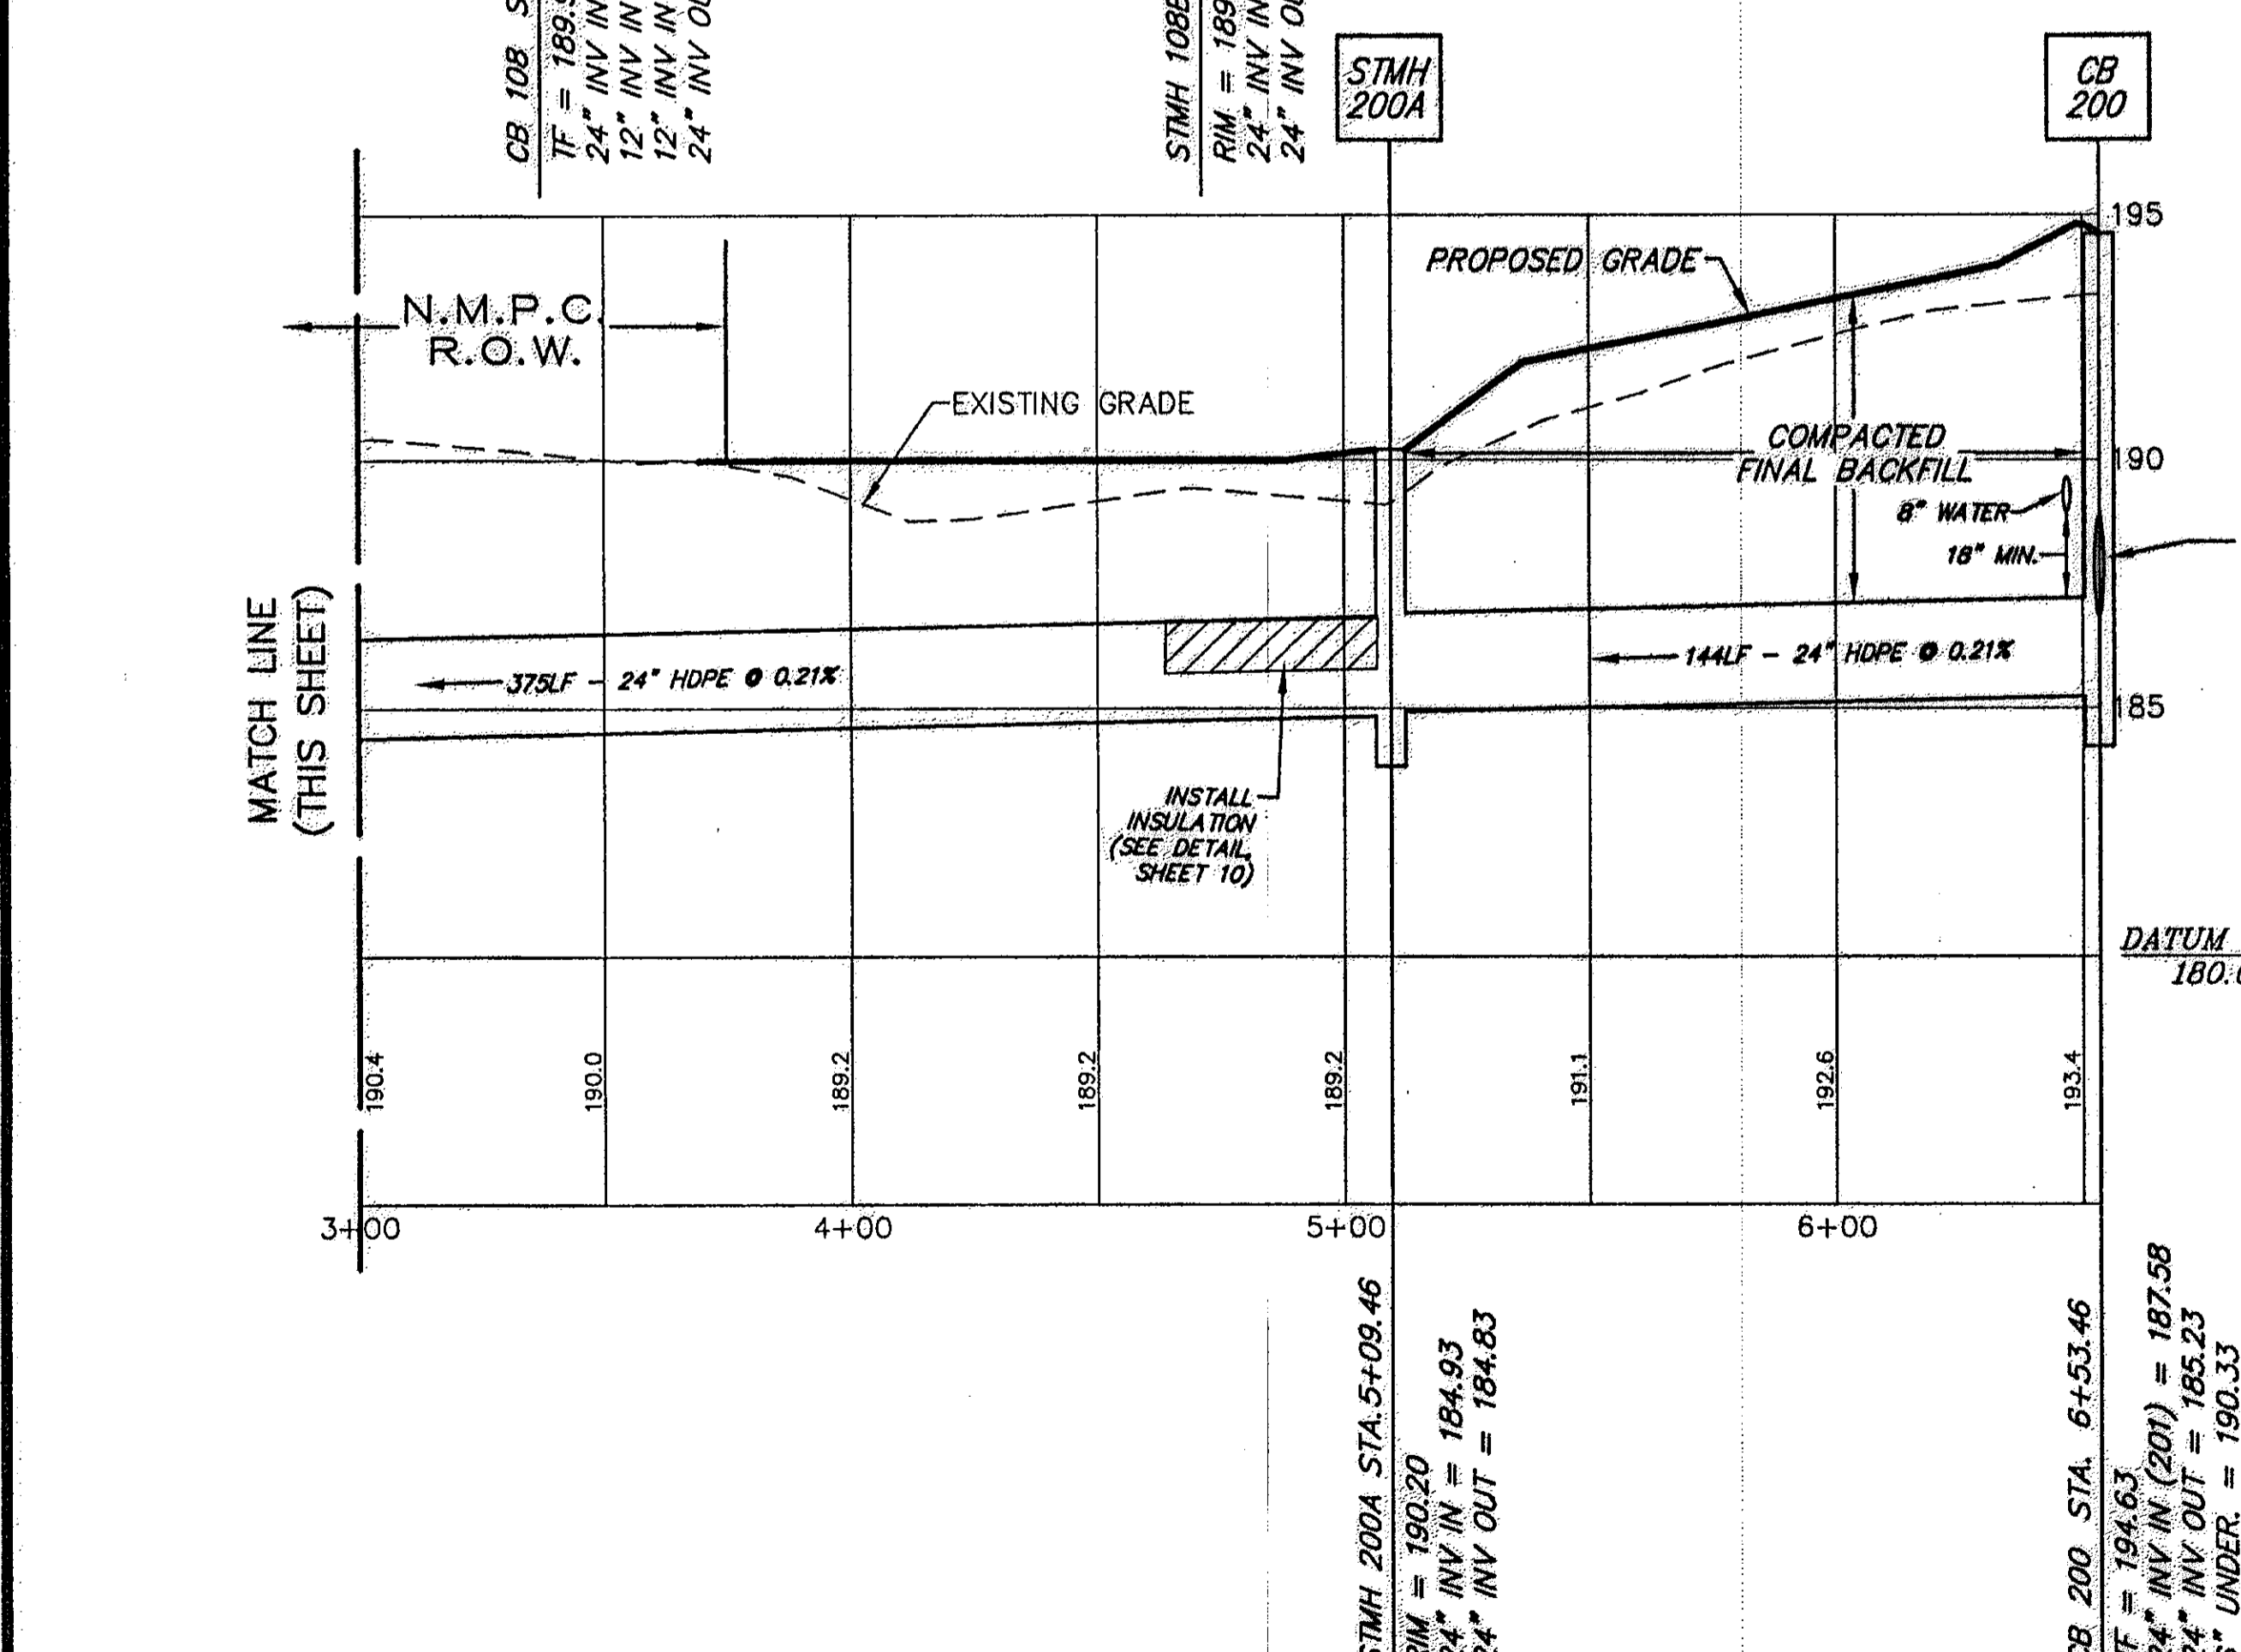




PLAN
SCALE: 1" = 50' HORZ.
(DRAINAGE EASEMENTS 10, 10A, & 10B)
(STA 0+00 TO 6+53.46)

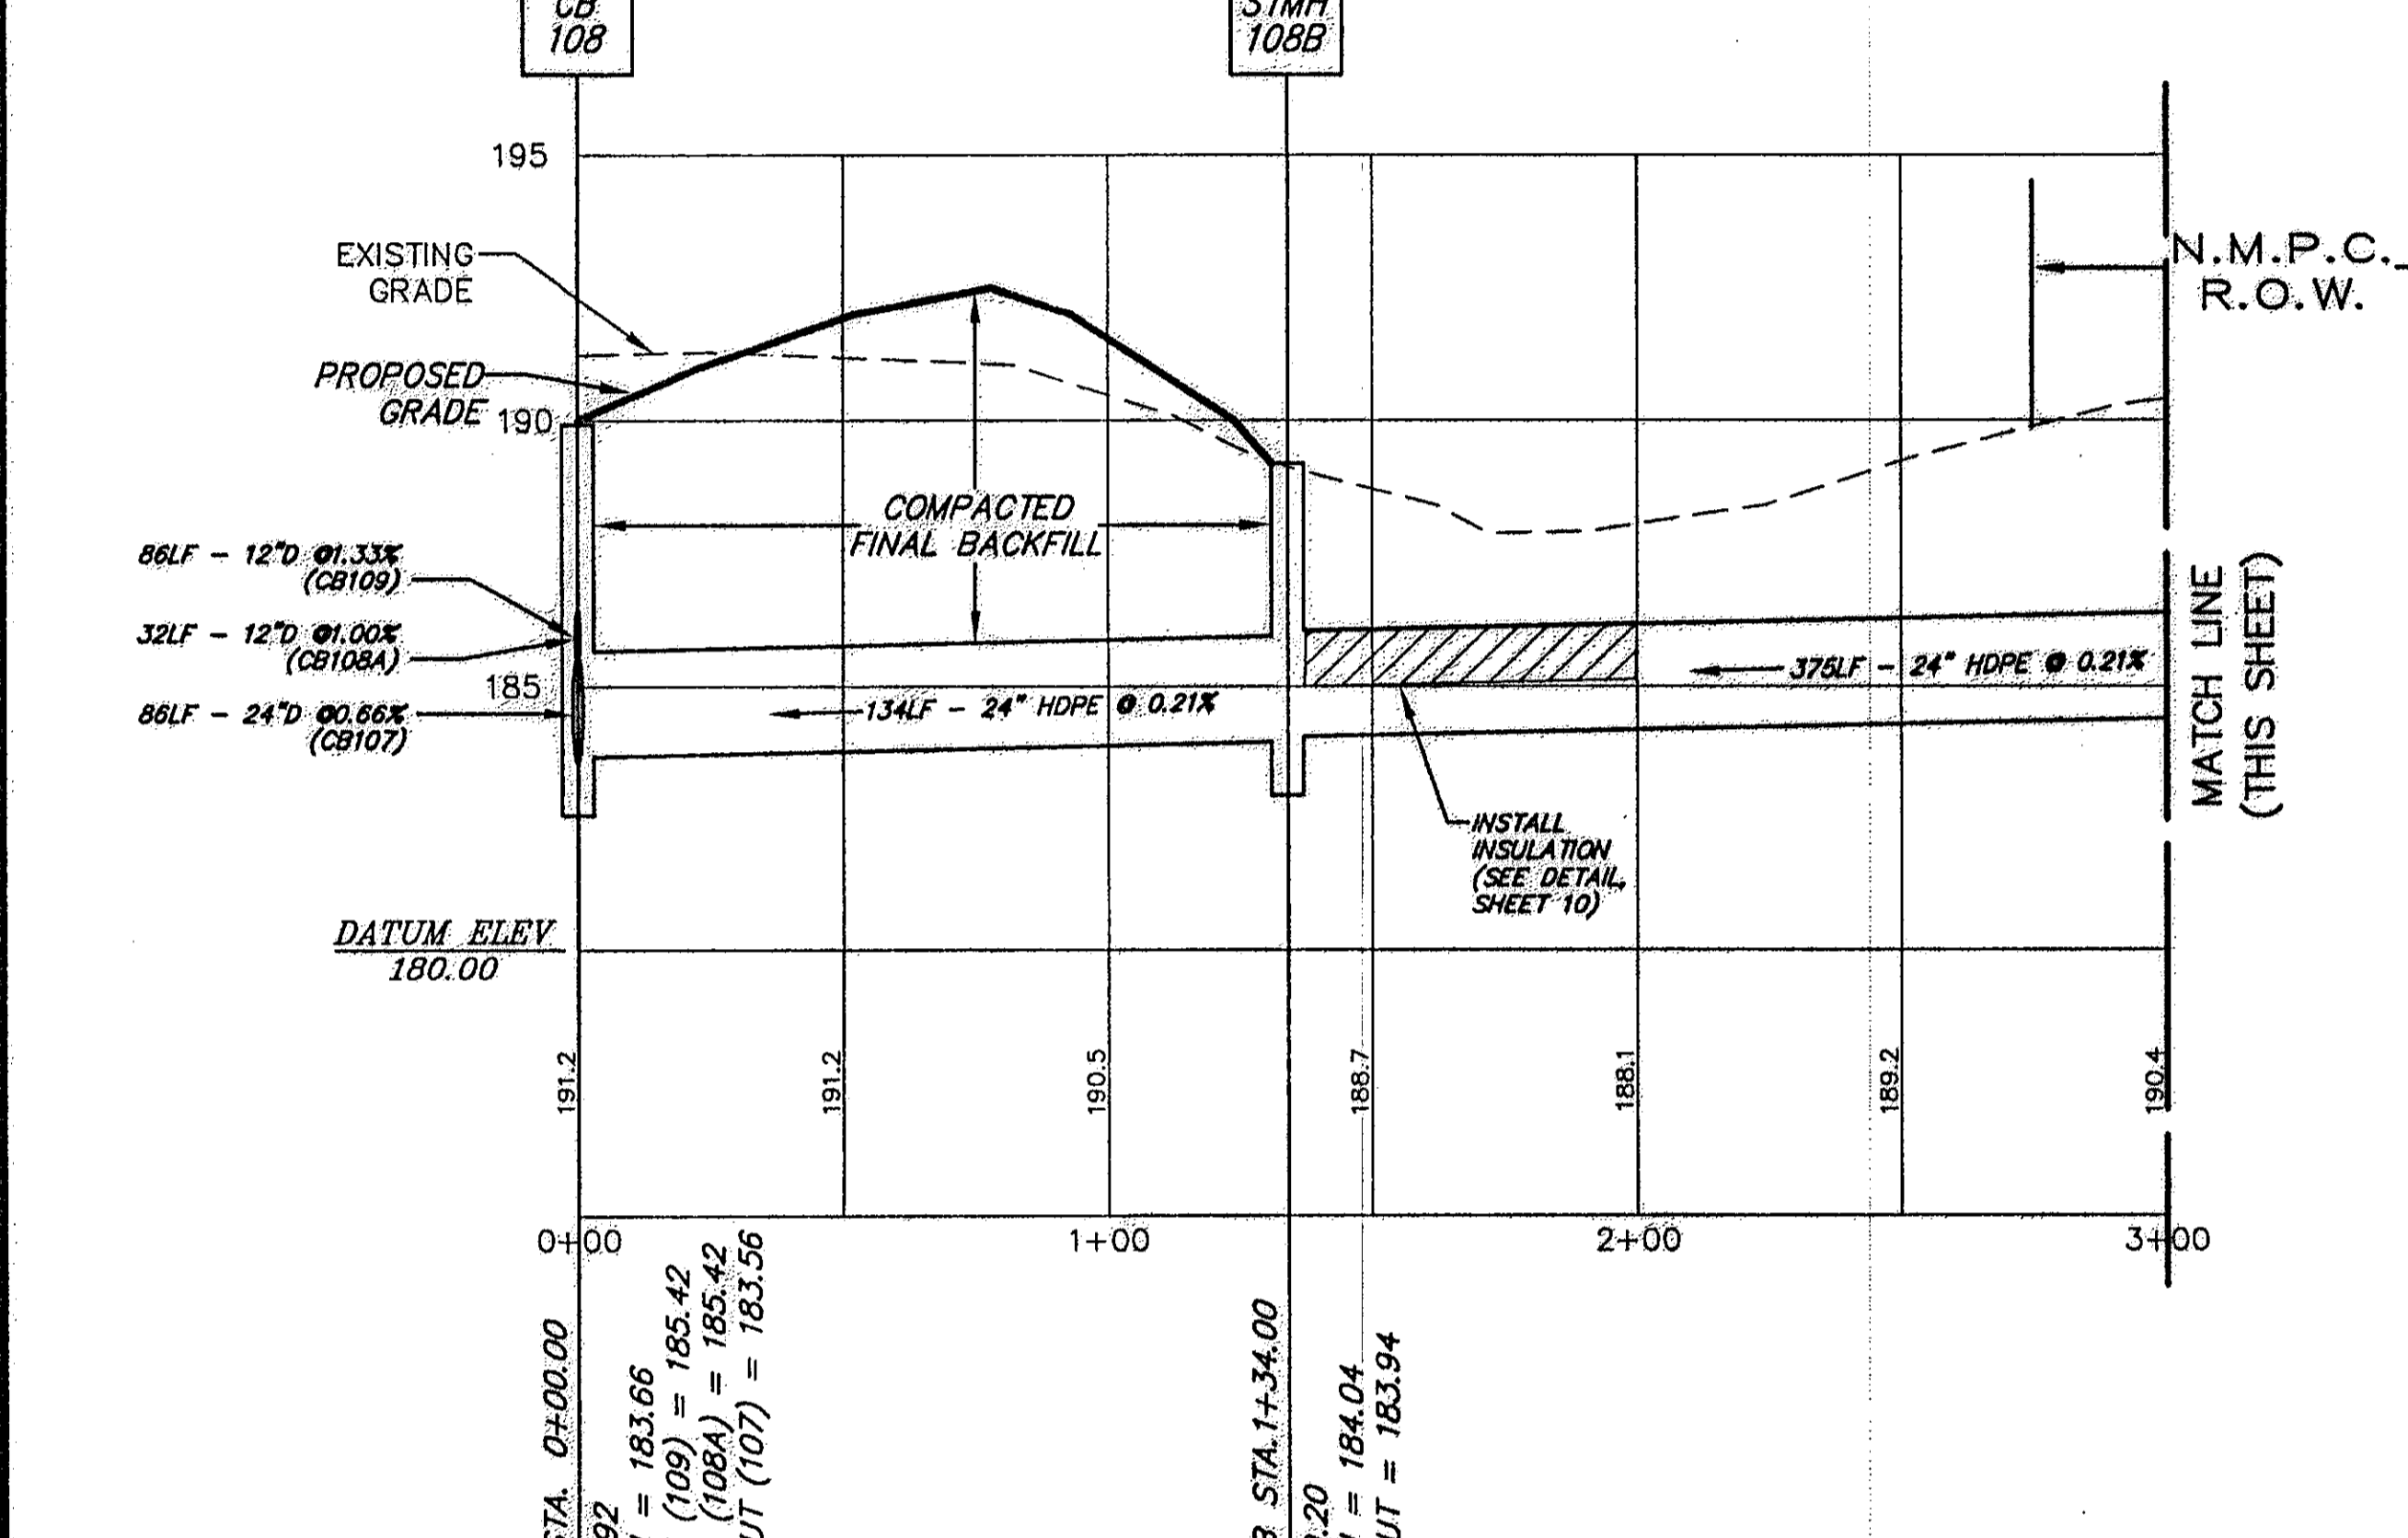


PROFILE
SCALE: 1" = 50' HORZ.
1" = 5' VERT.
(DRAINAGE EASEMENTS 10, 10A, & 10B)
(STA 0+00 TO 6+53.46)

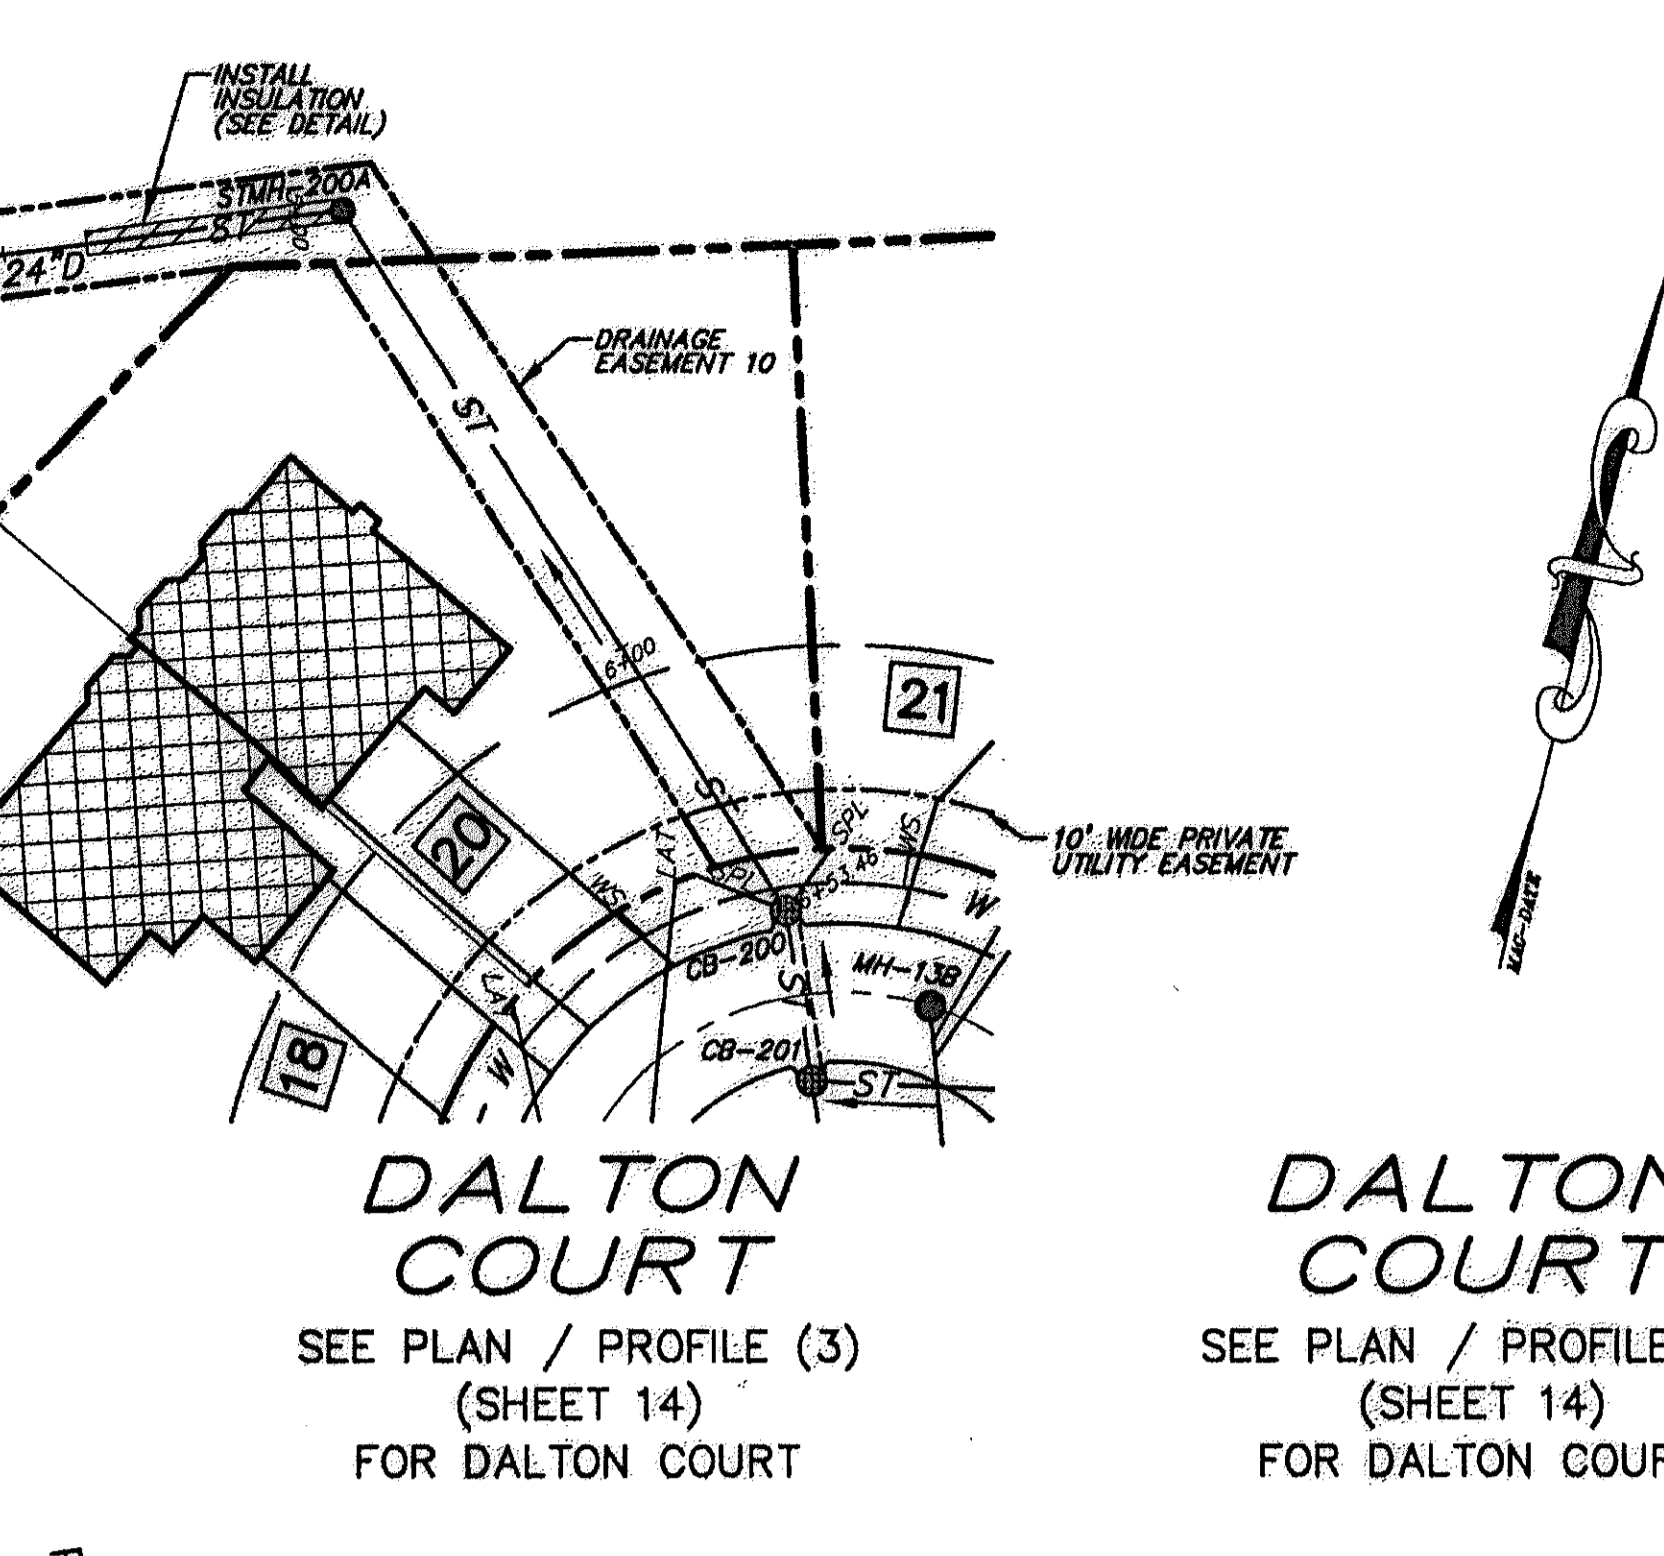



PLAN
SCALE: 1" = 50' HORZ.
(DRAINAGE EASEMENT 11)
(STA 0+00 TO 1+15.16)

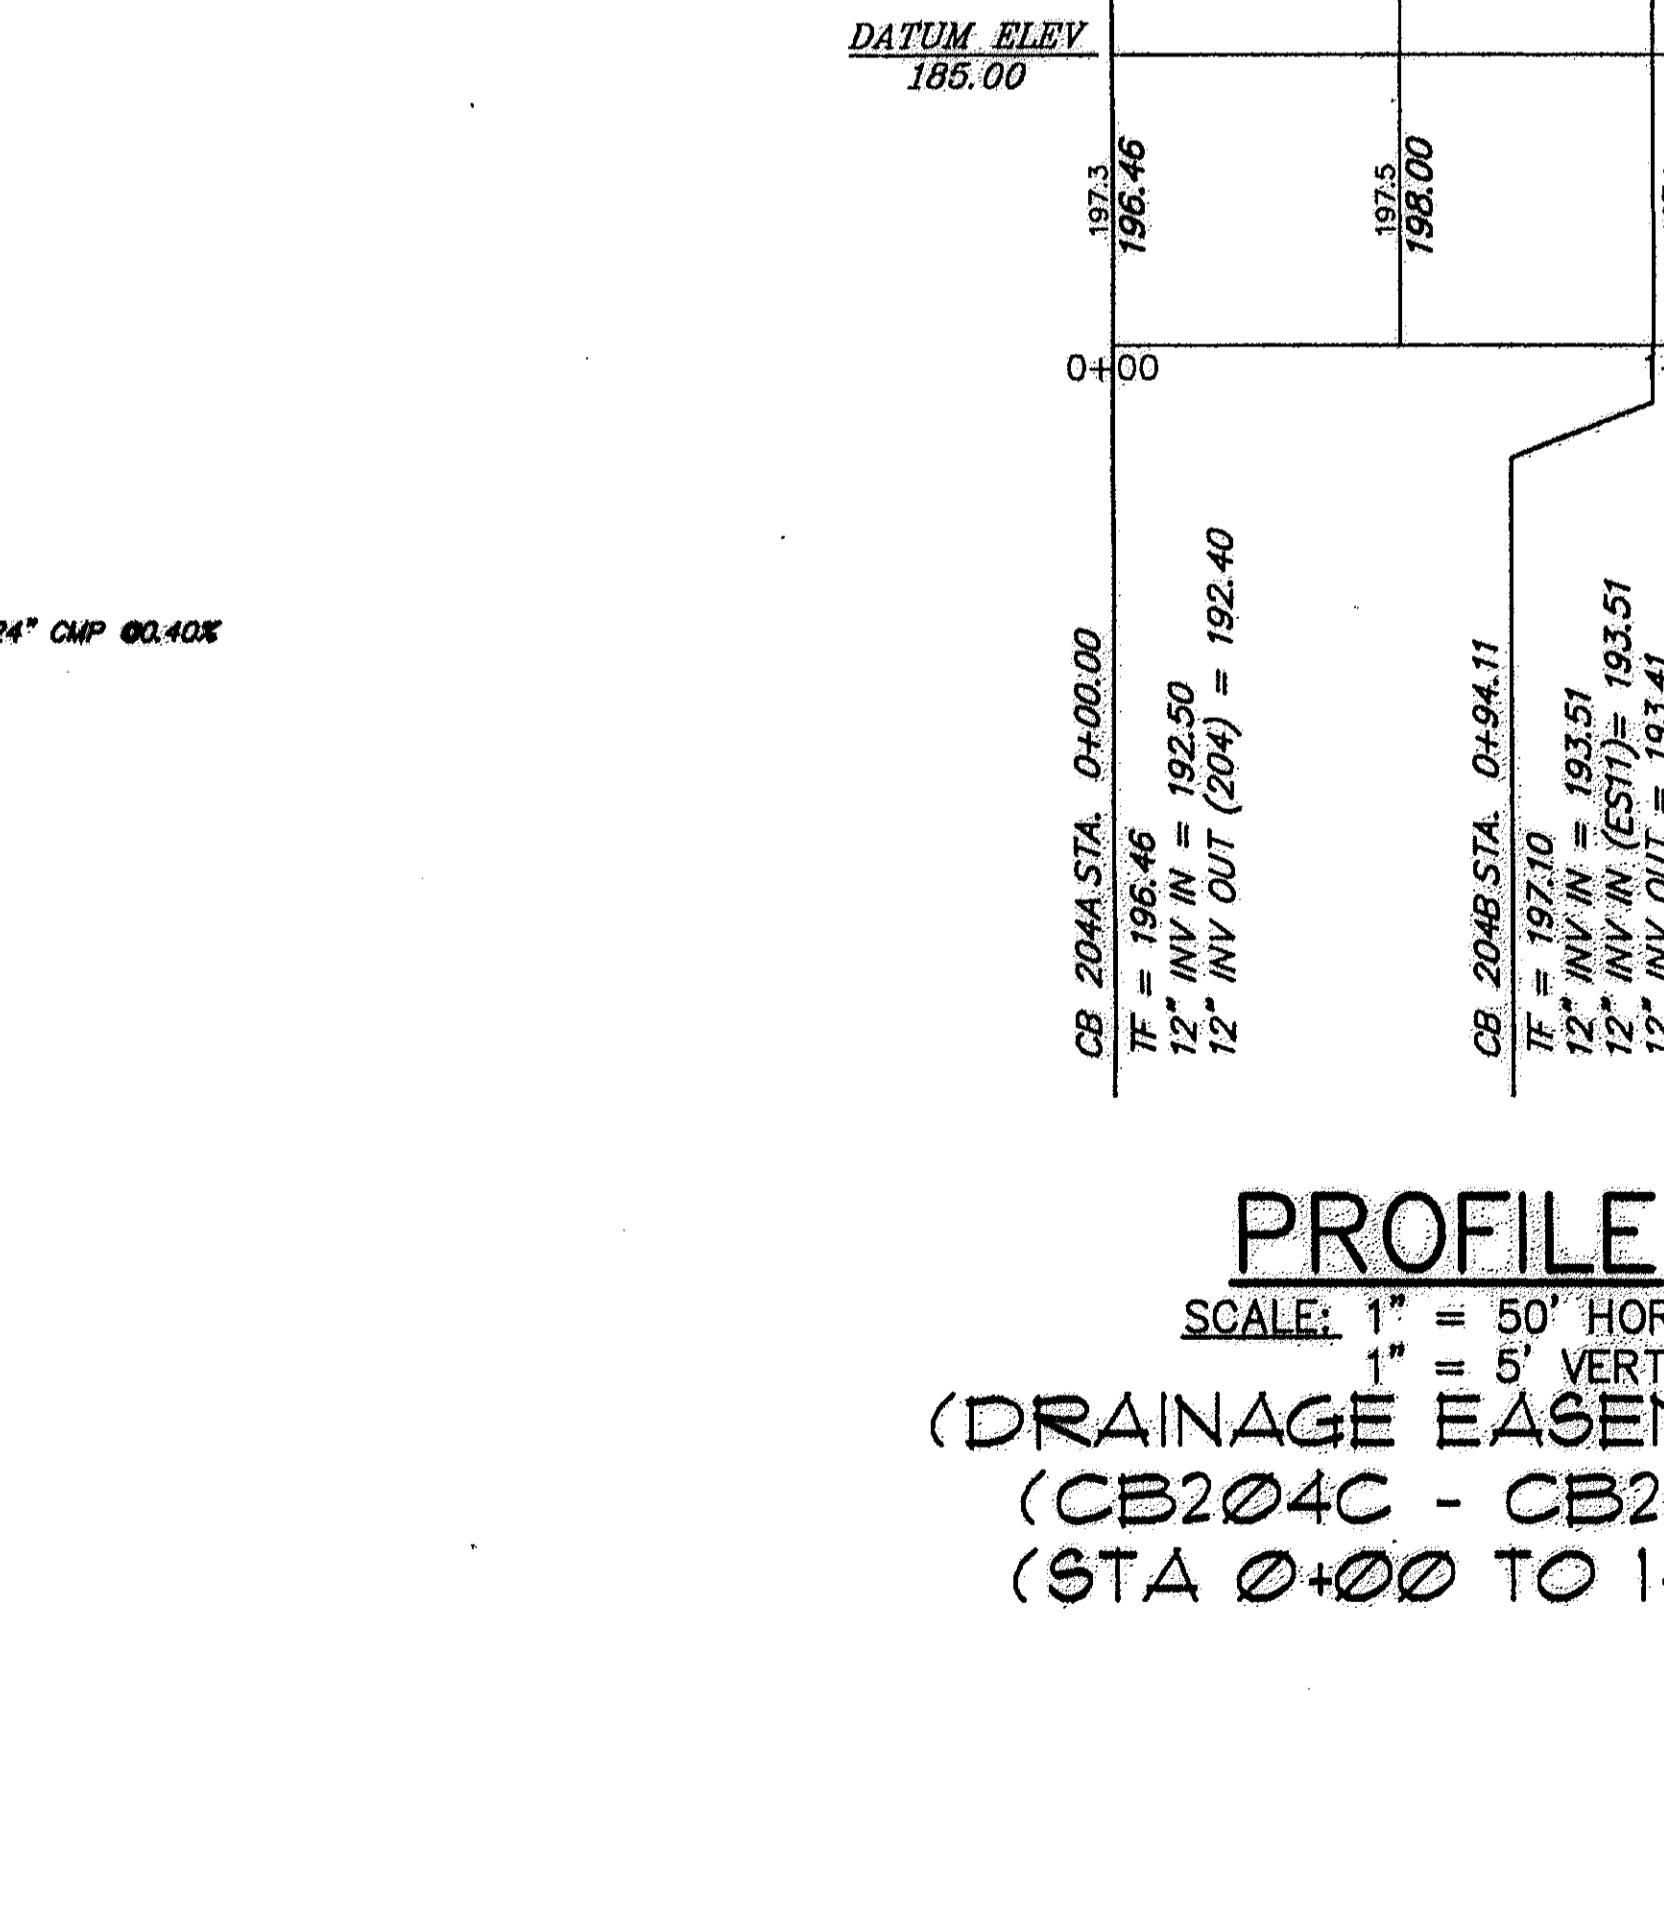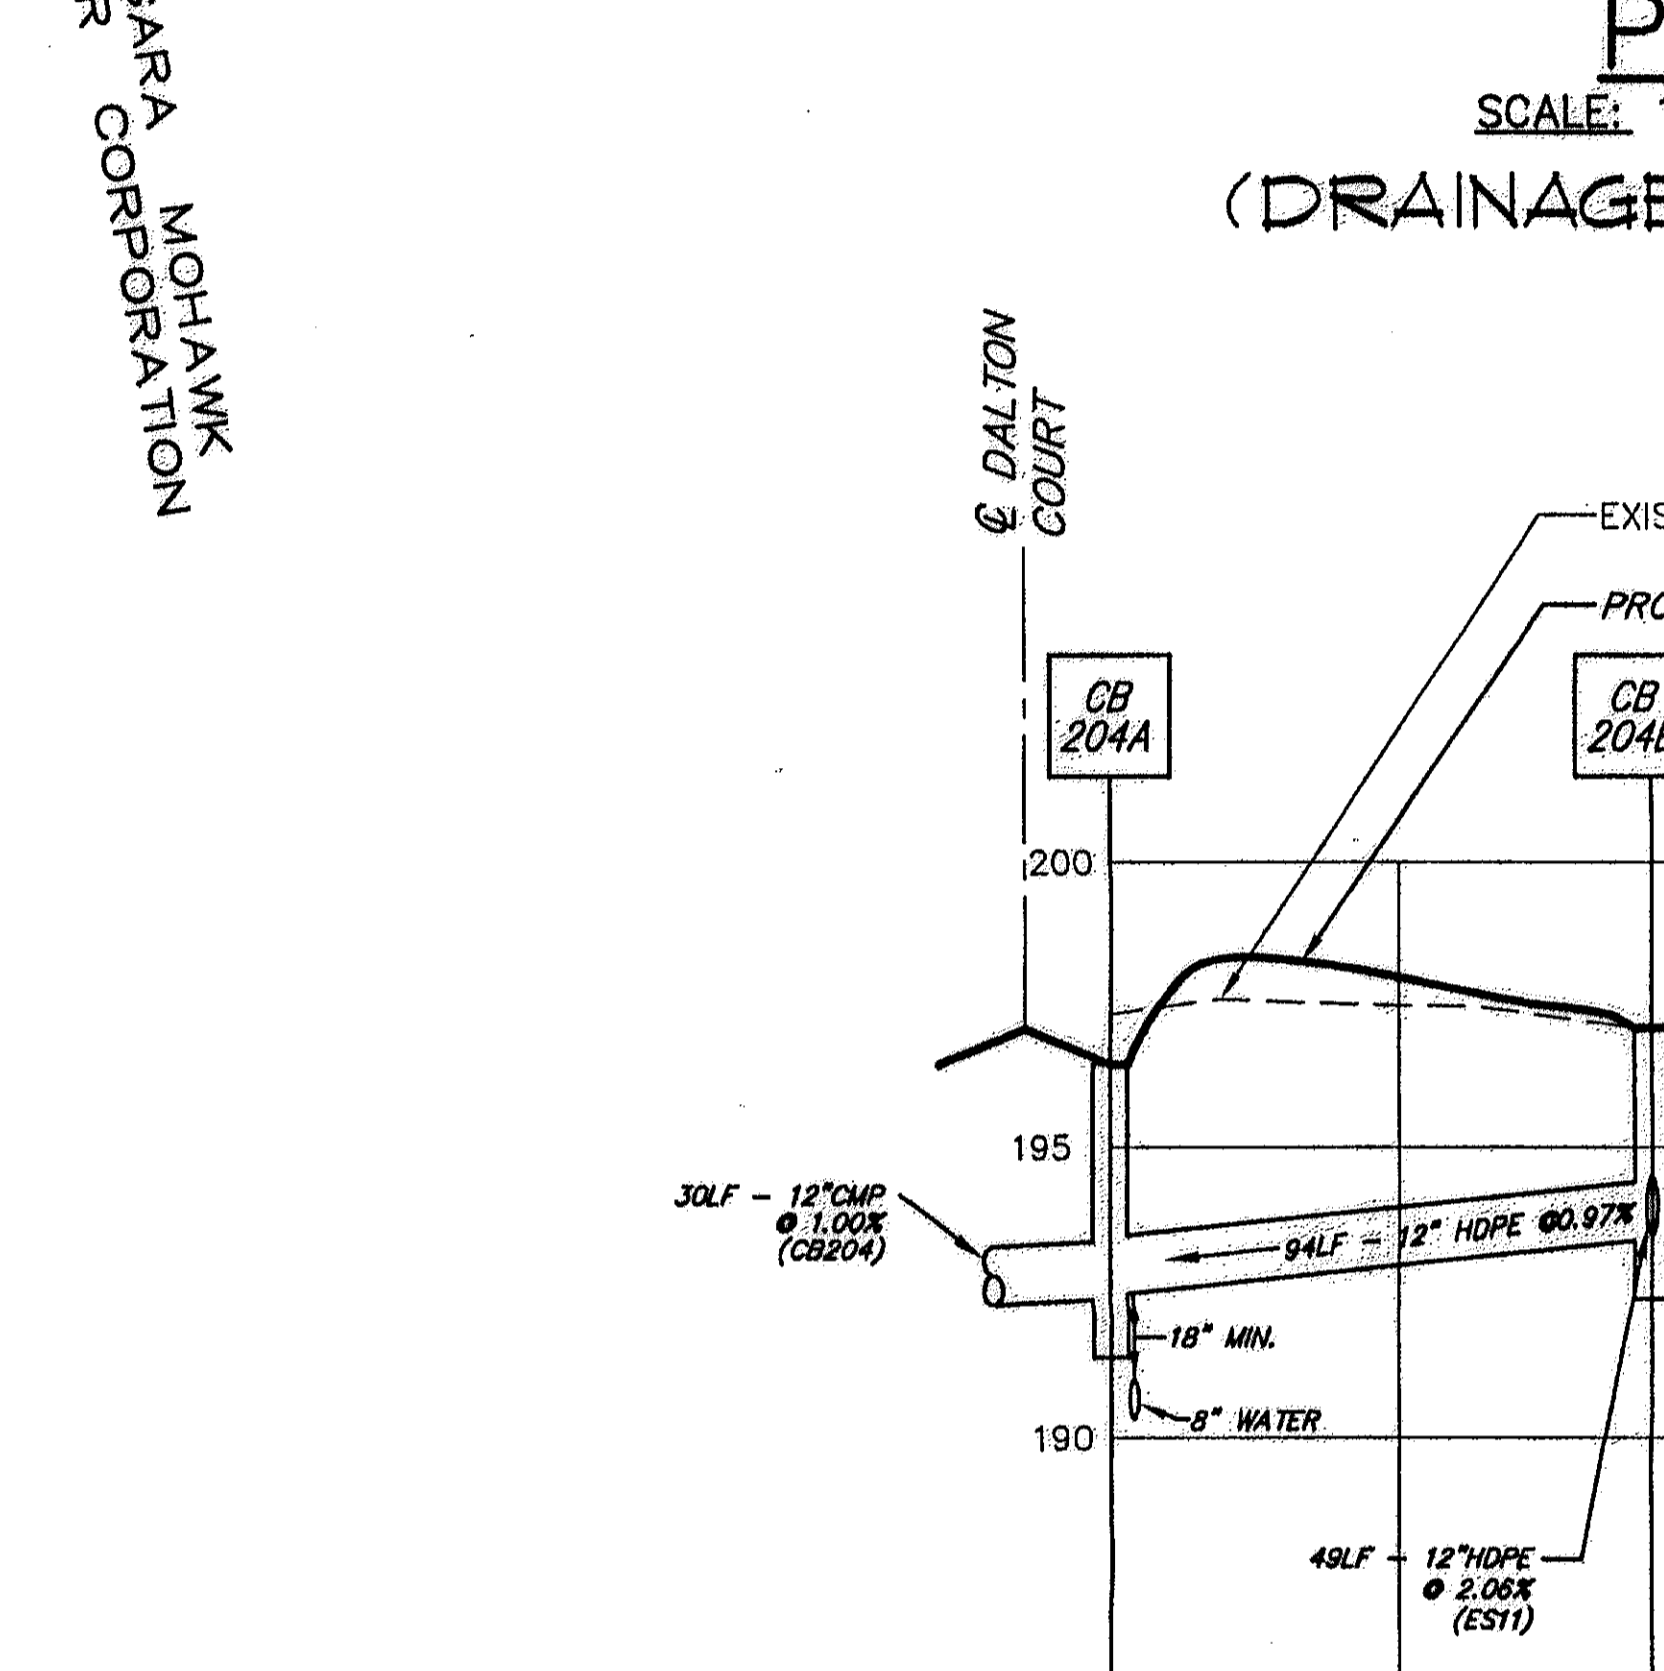


PROFILE
SCALE: 1" = 50' HORZ.
1" = 5' VERT.
(DRAINAGE EASEMENT 11)
(CB204C - CB204A)
(STA 0+00 TO 1+15.16)

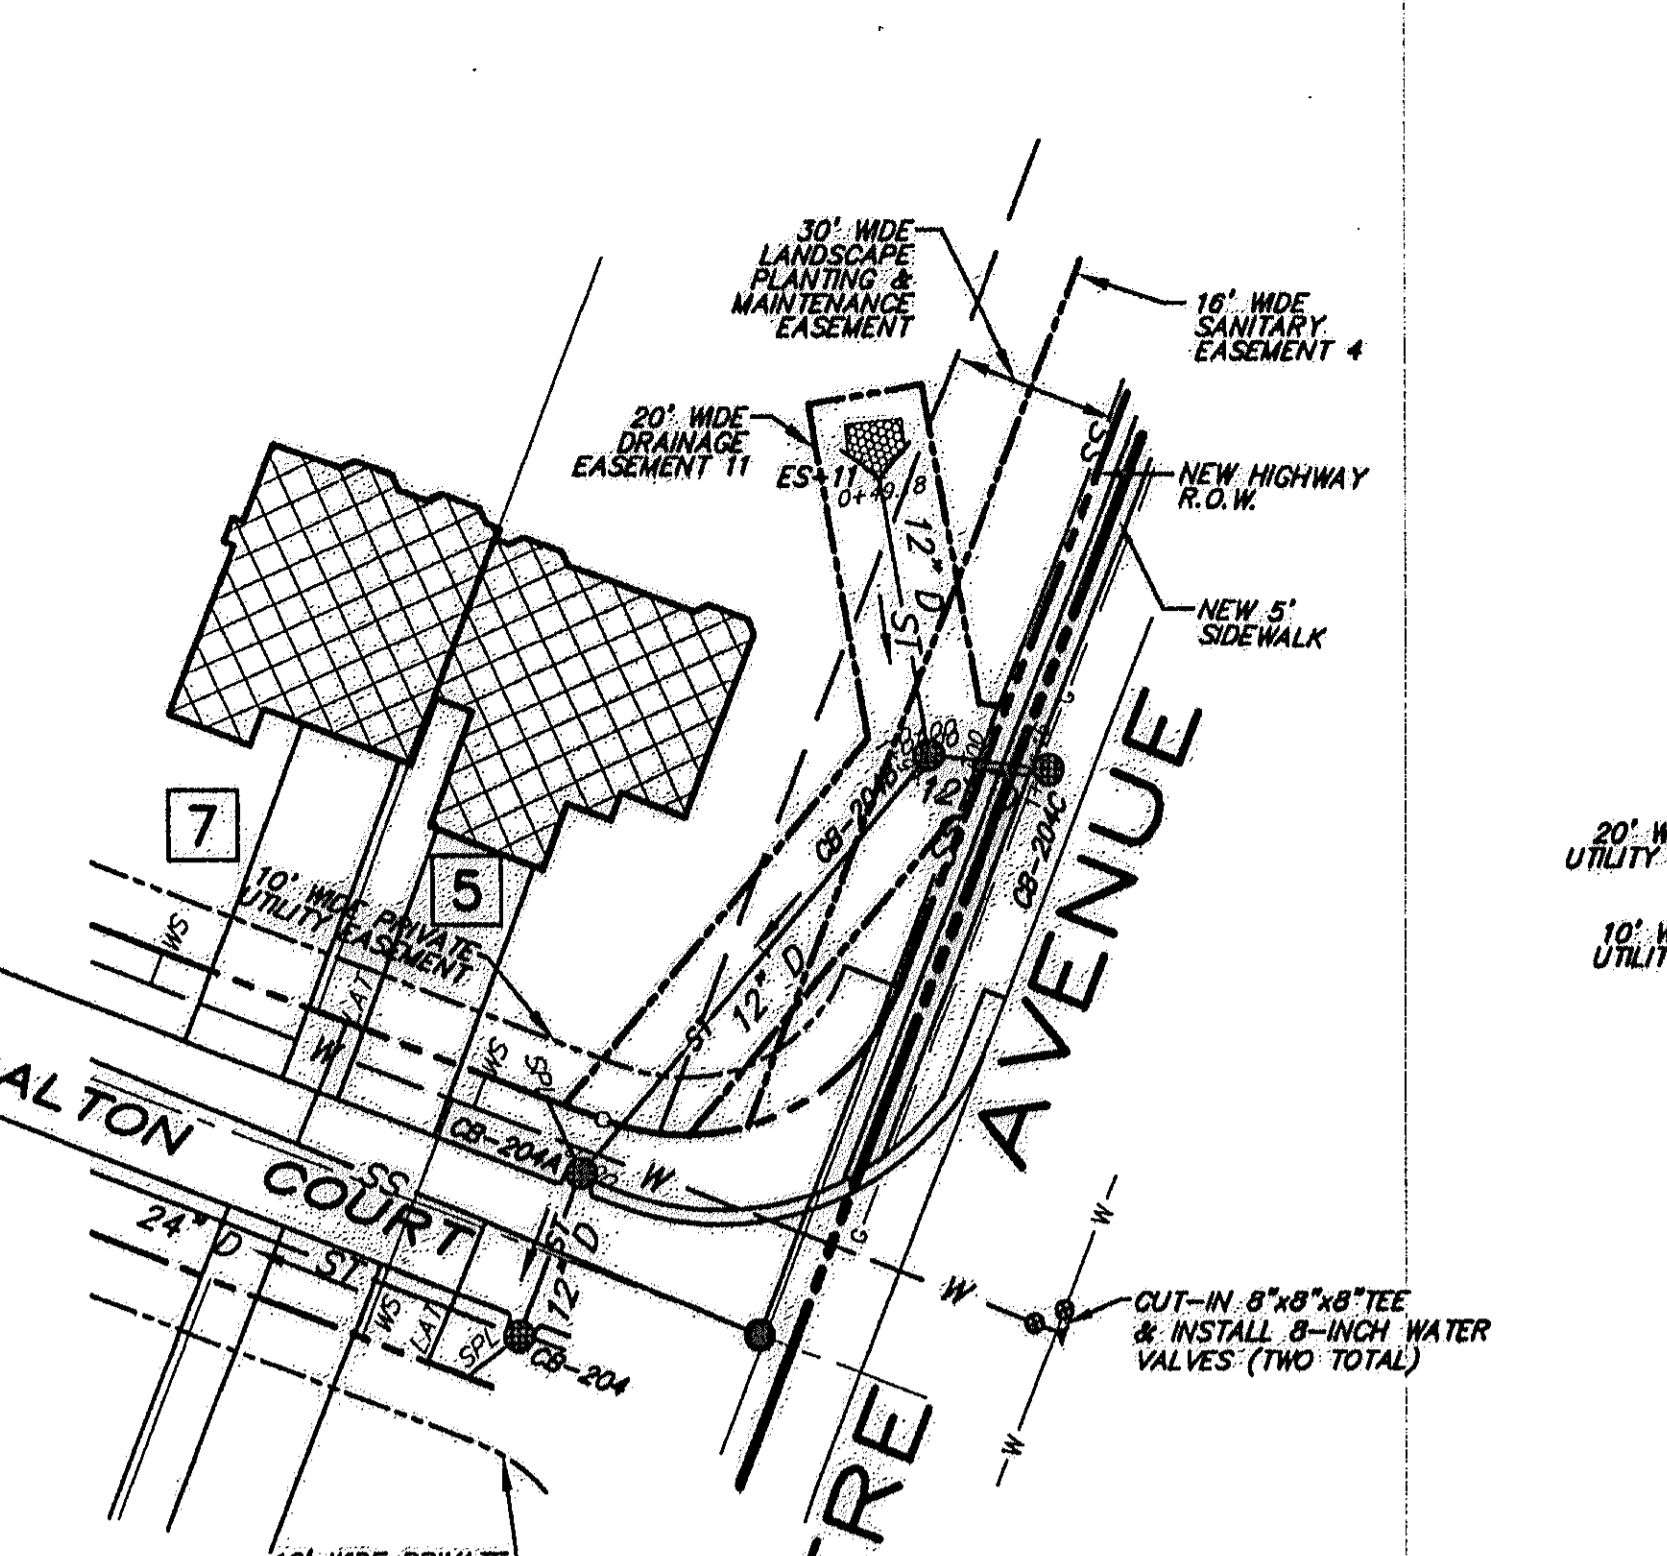



PLAN
SCALE: 1" = 50' HORZ.
(DRAINAGE EASEMENT 11)
(STA 0+00 TO 1+15.16)

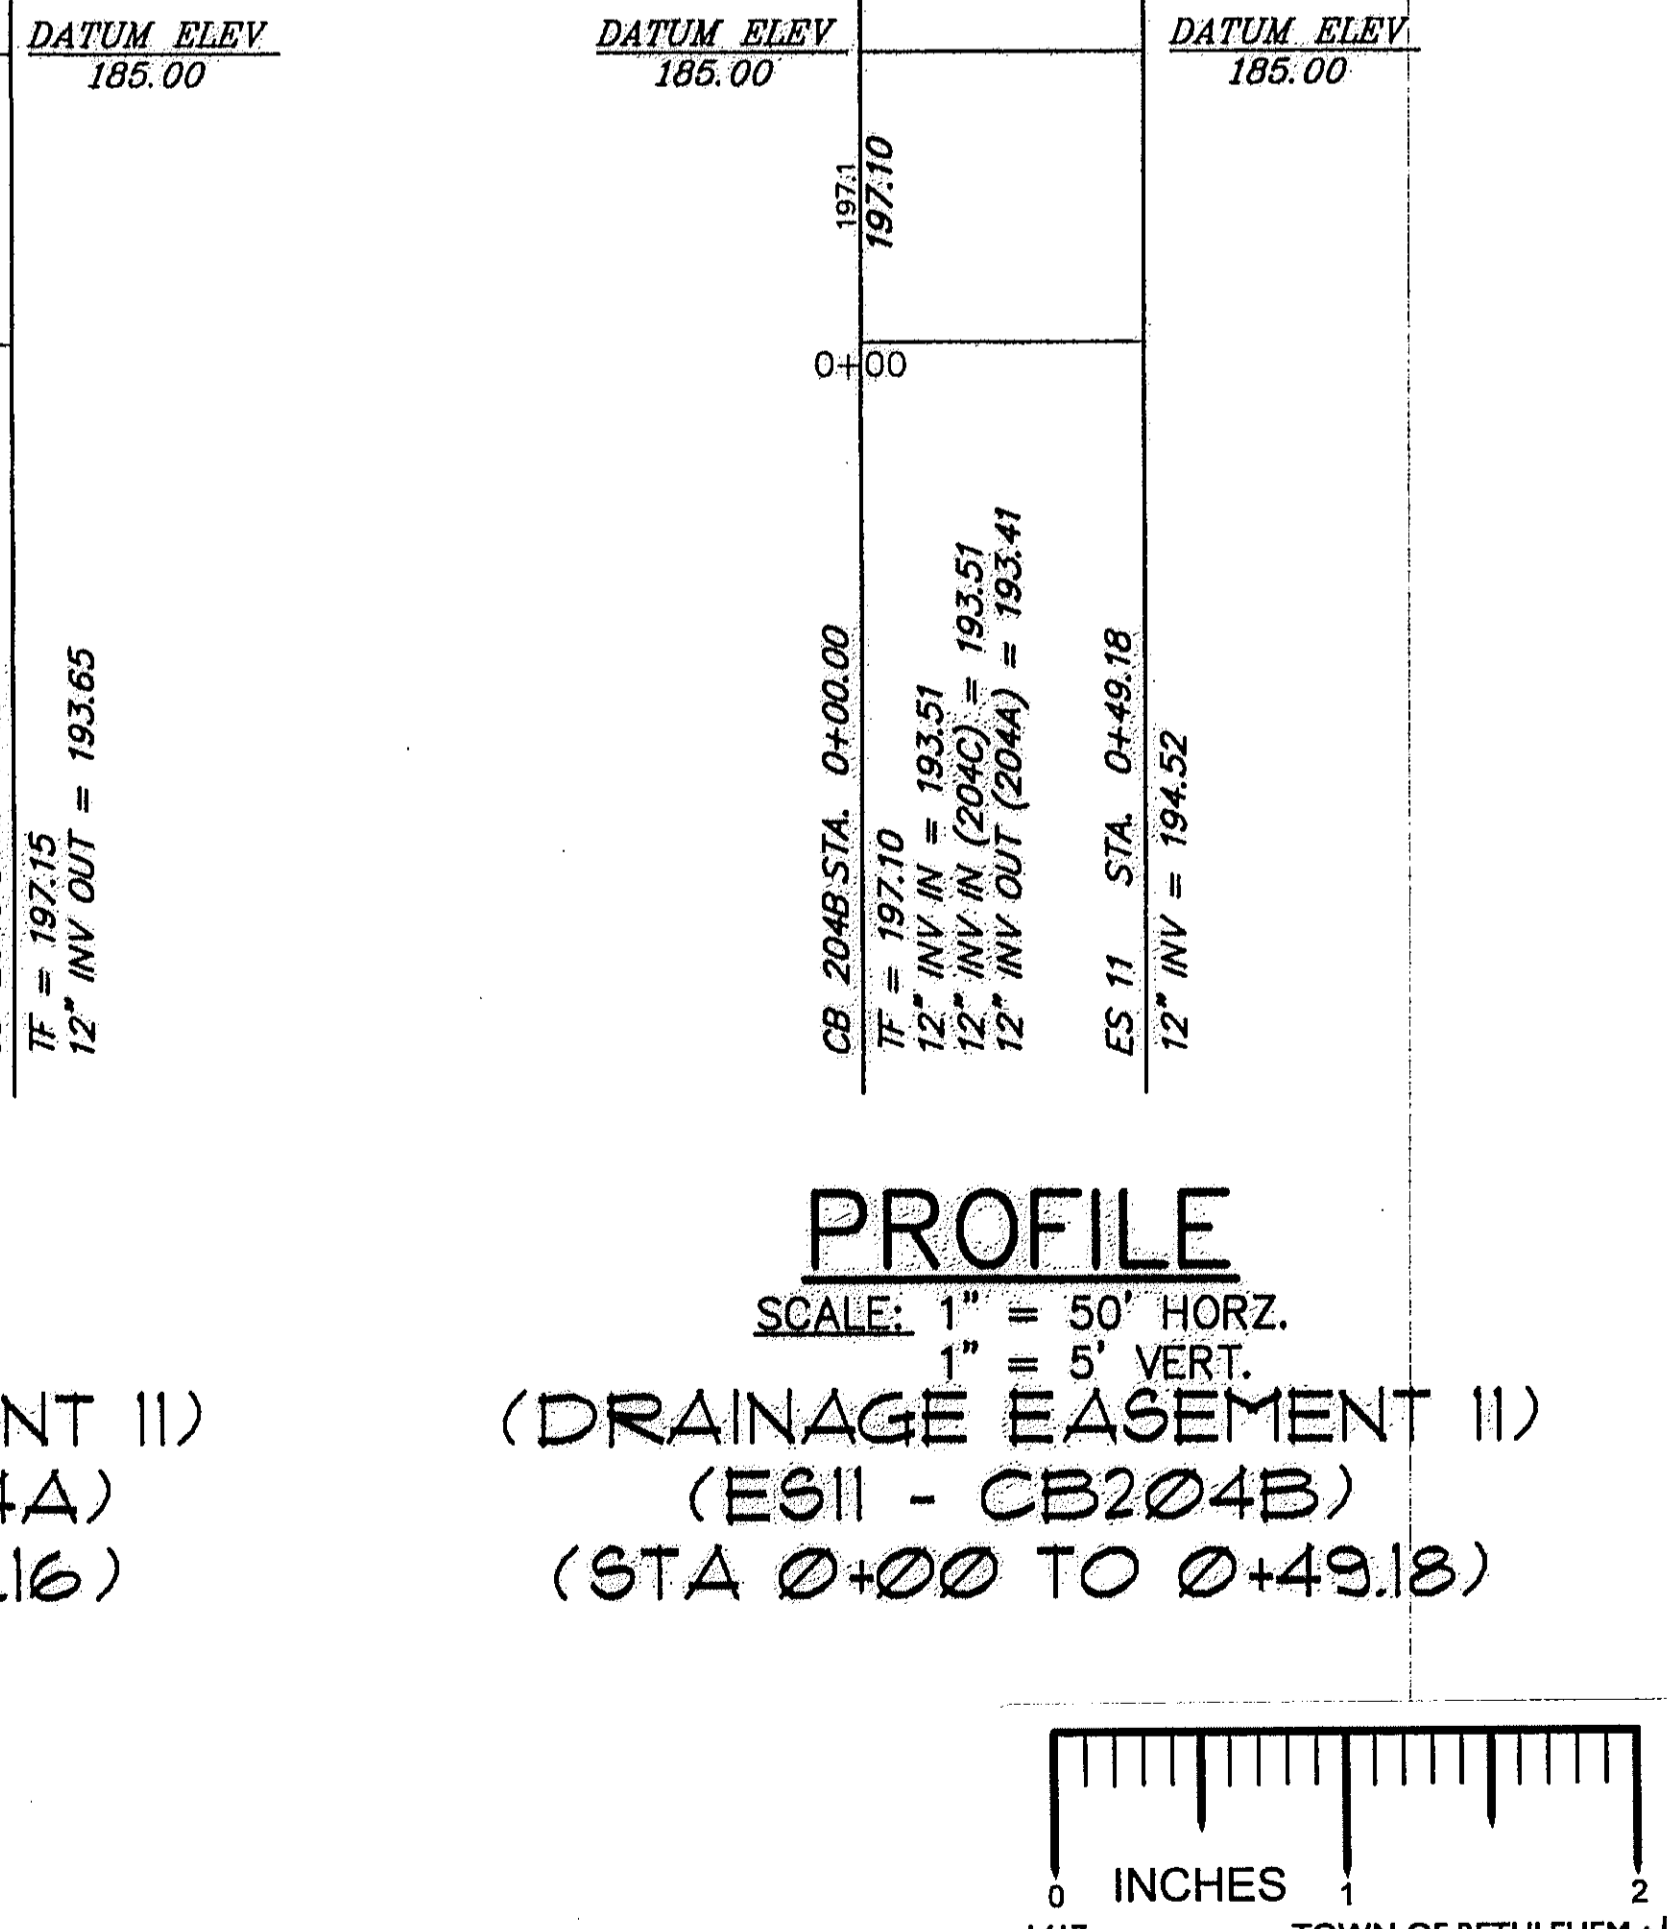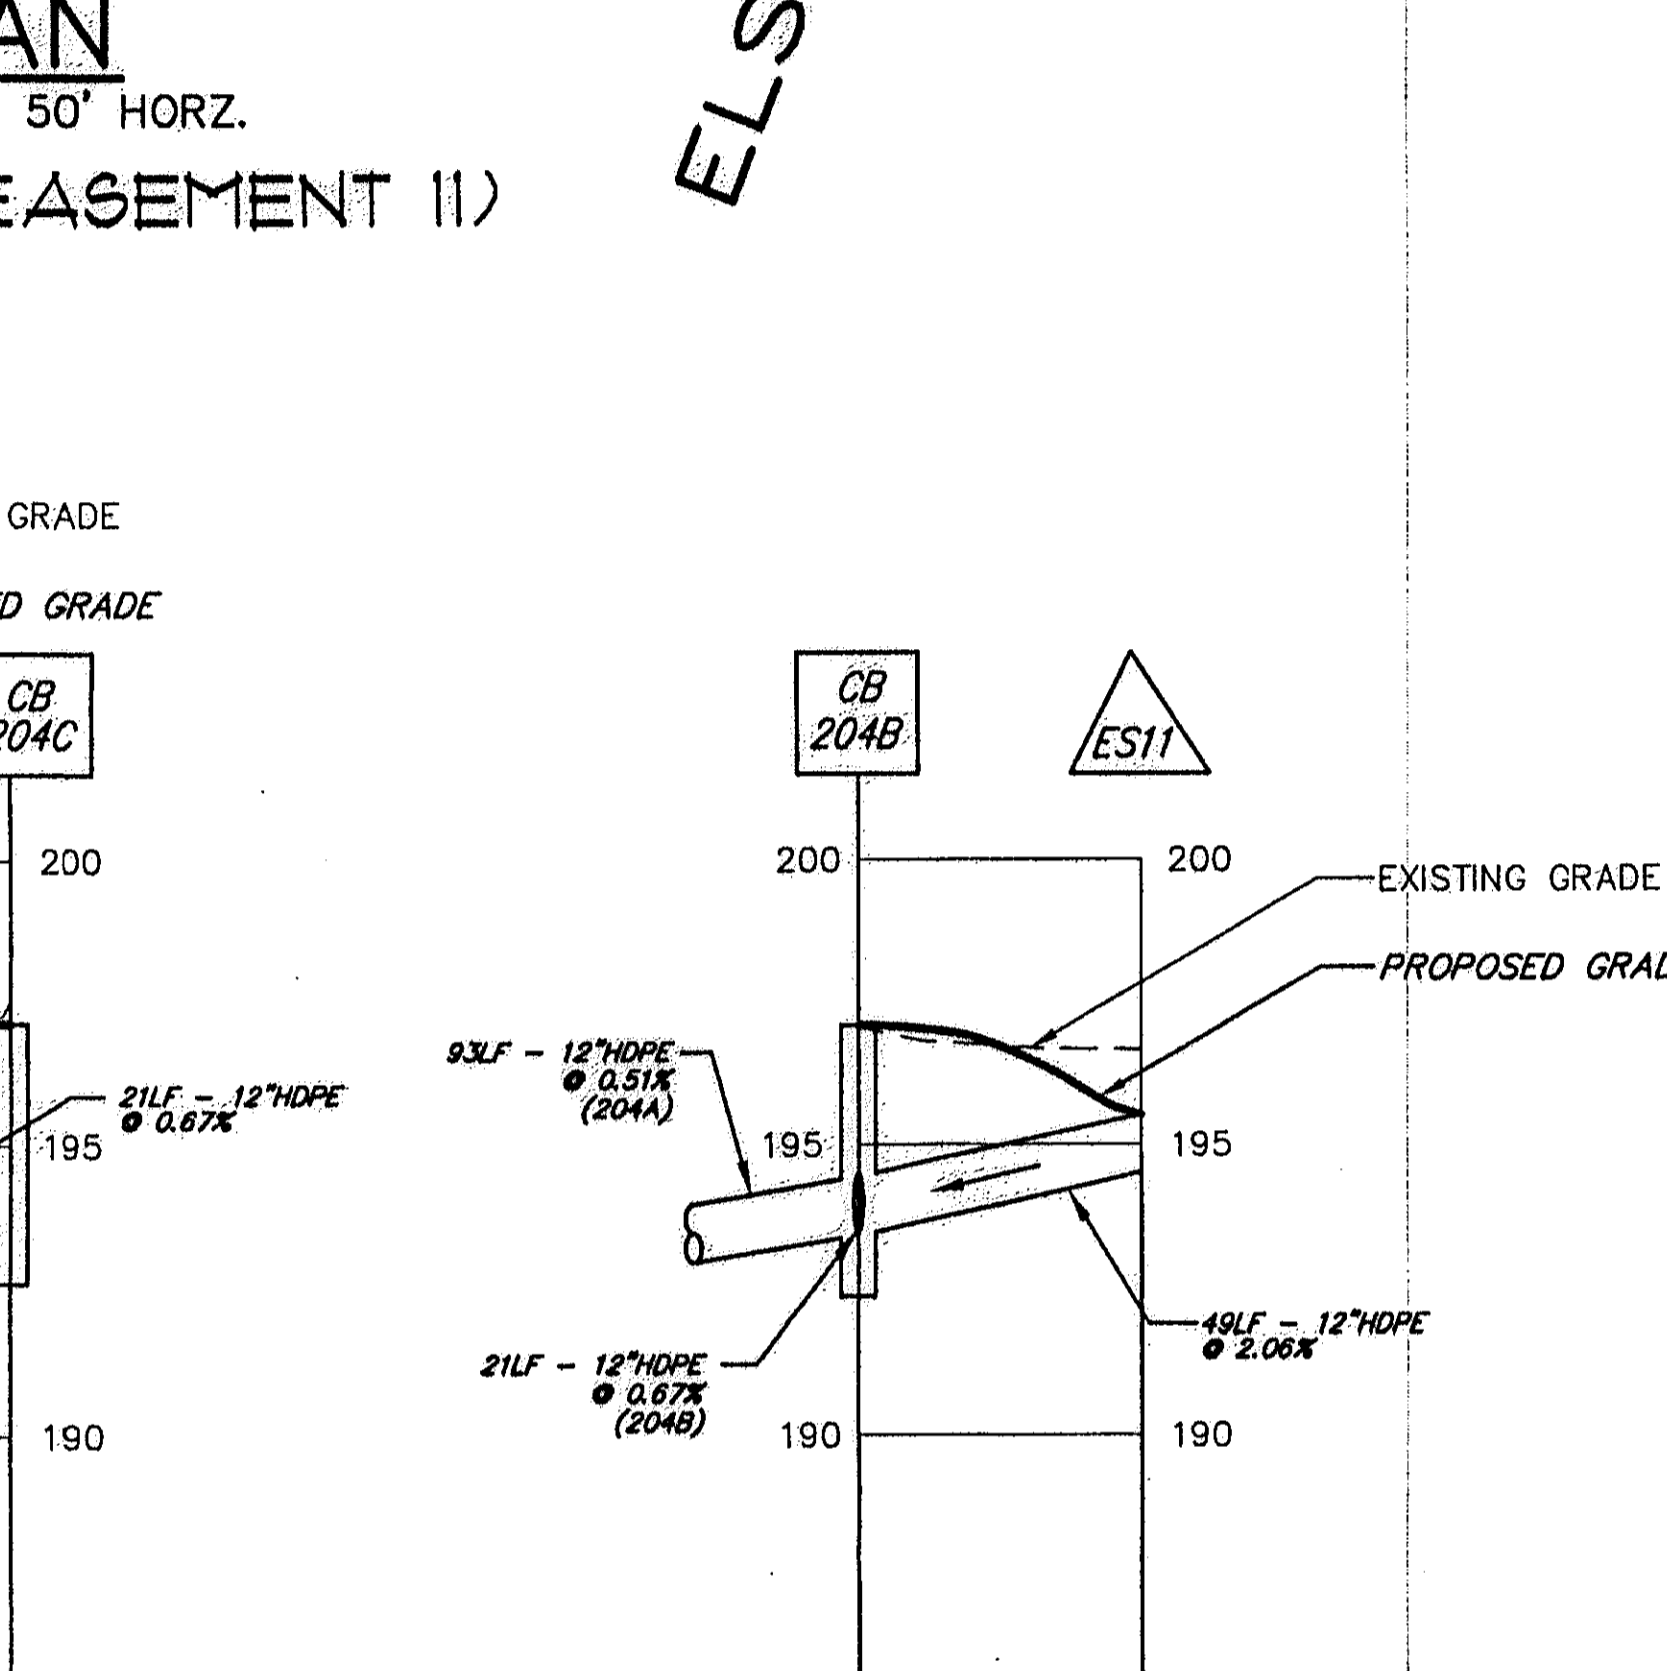


PROFILE
SCALE: 1" = 50' HORZ.
1" = 5' VERT.
(DRAINAGE EASEMENT 11)
(ES11 - CB204B)
(STA 0+00 TO 0+49.18)

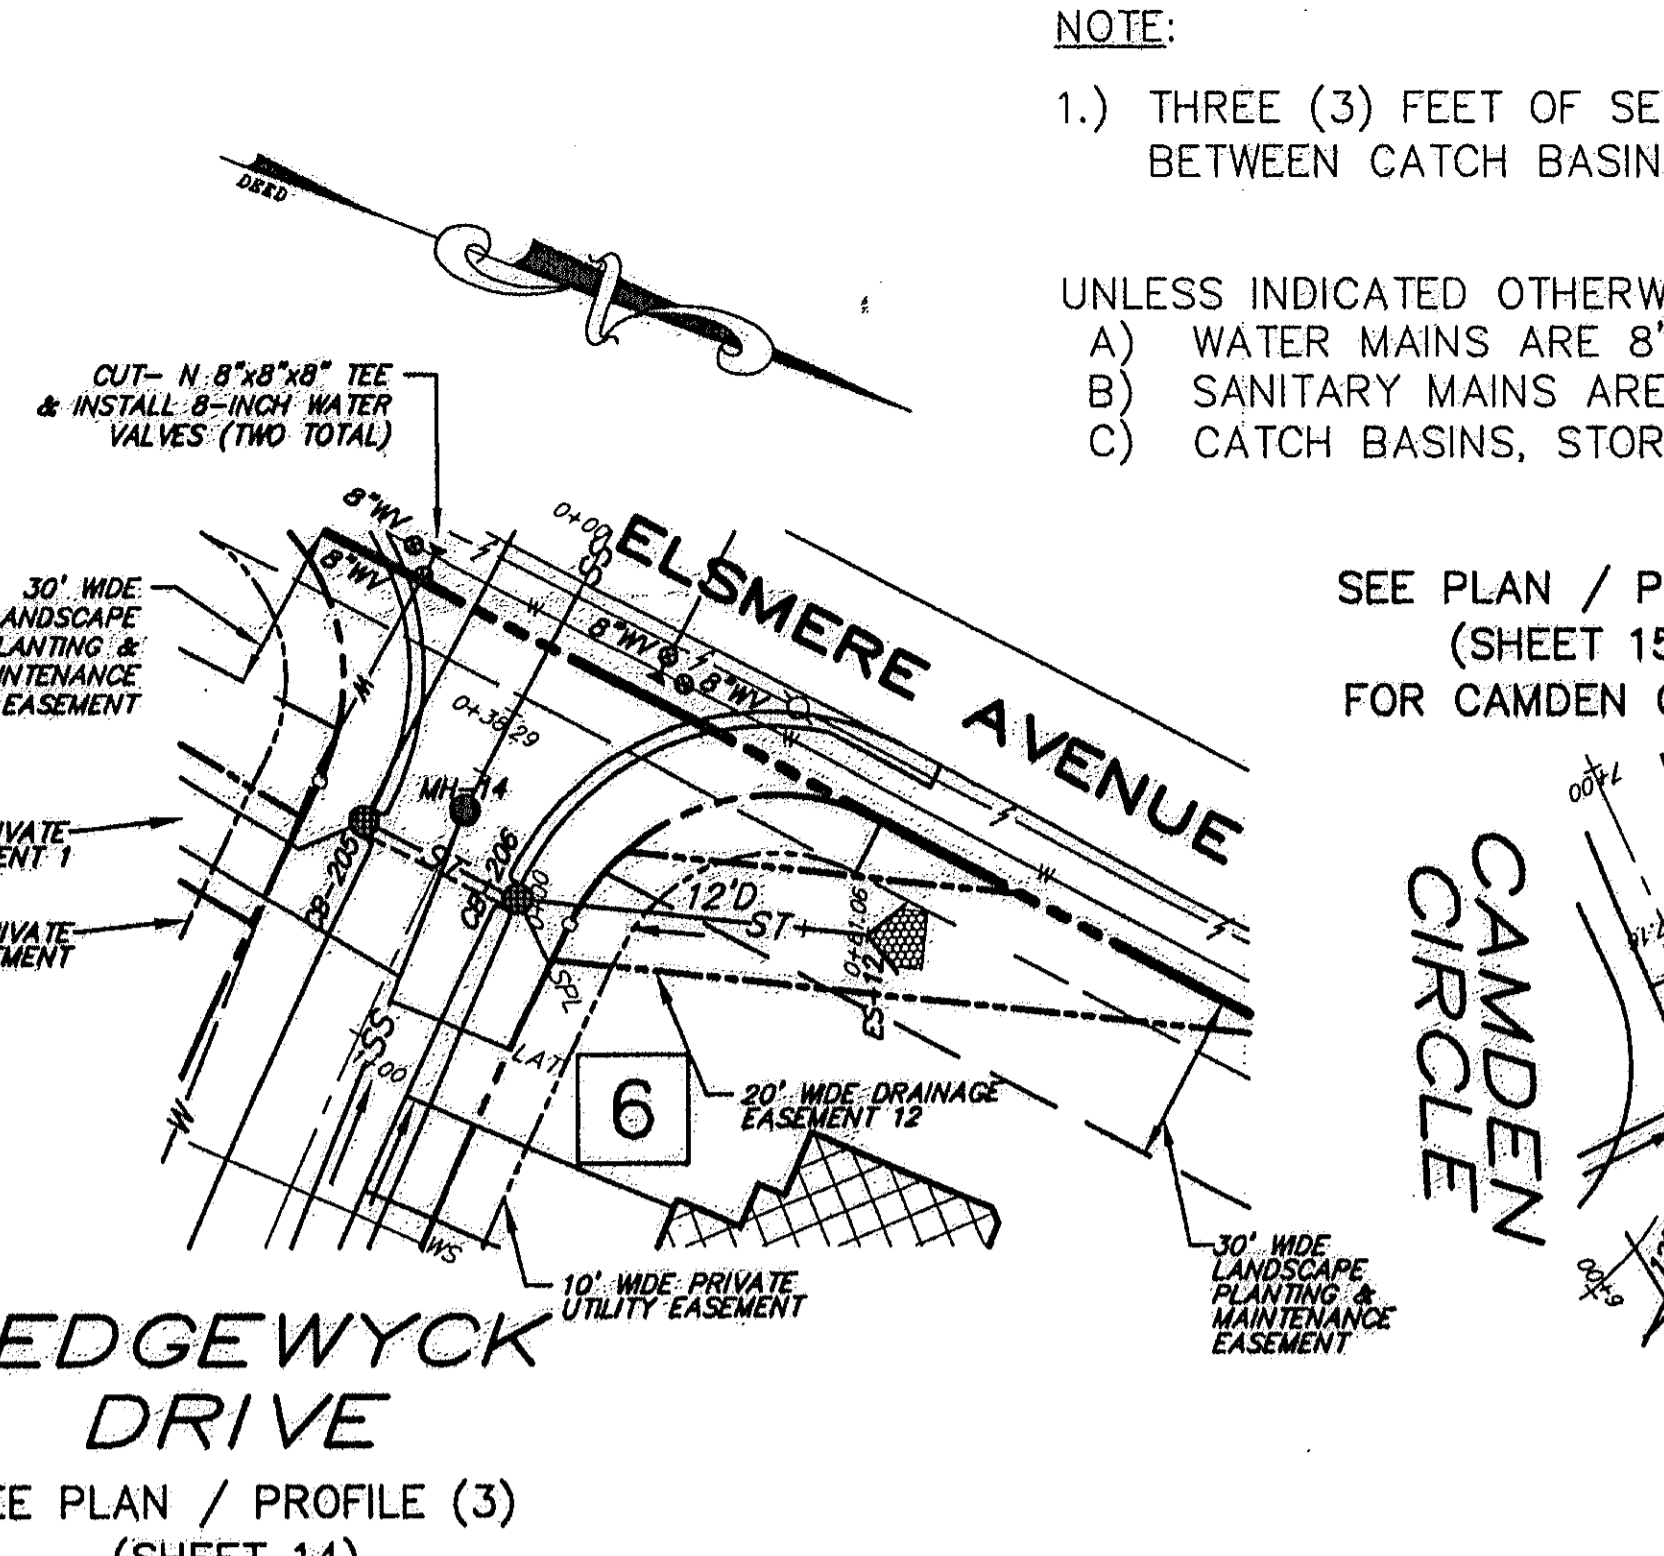



PLAN
SCALE: 1" = 50' HORZ.
(DRAINAGE EASEMENT 12)
(STA 0+00 TO 0+61.06)

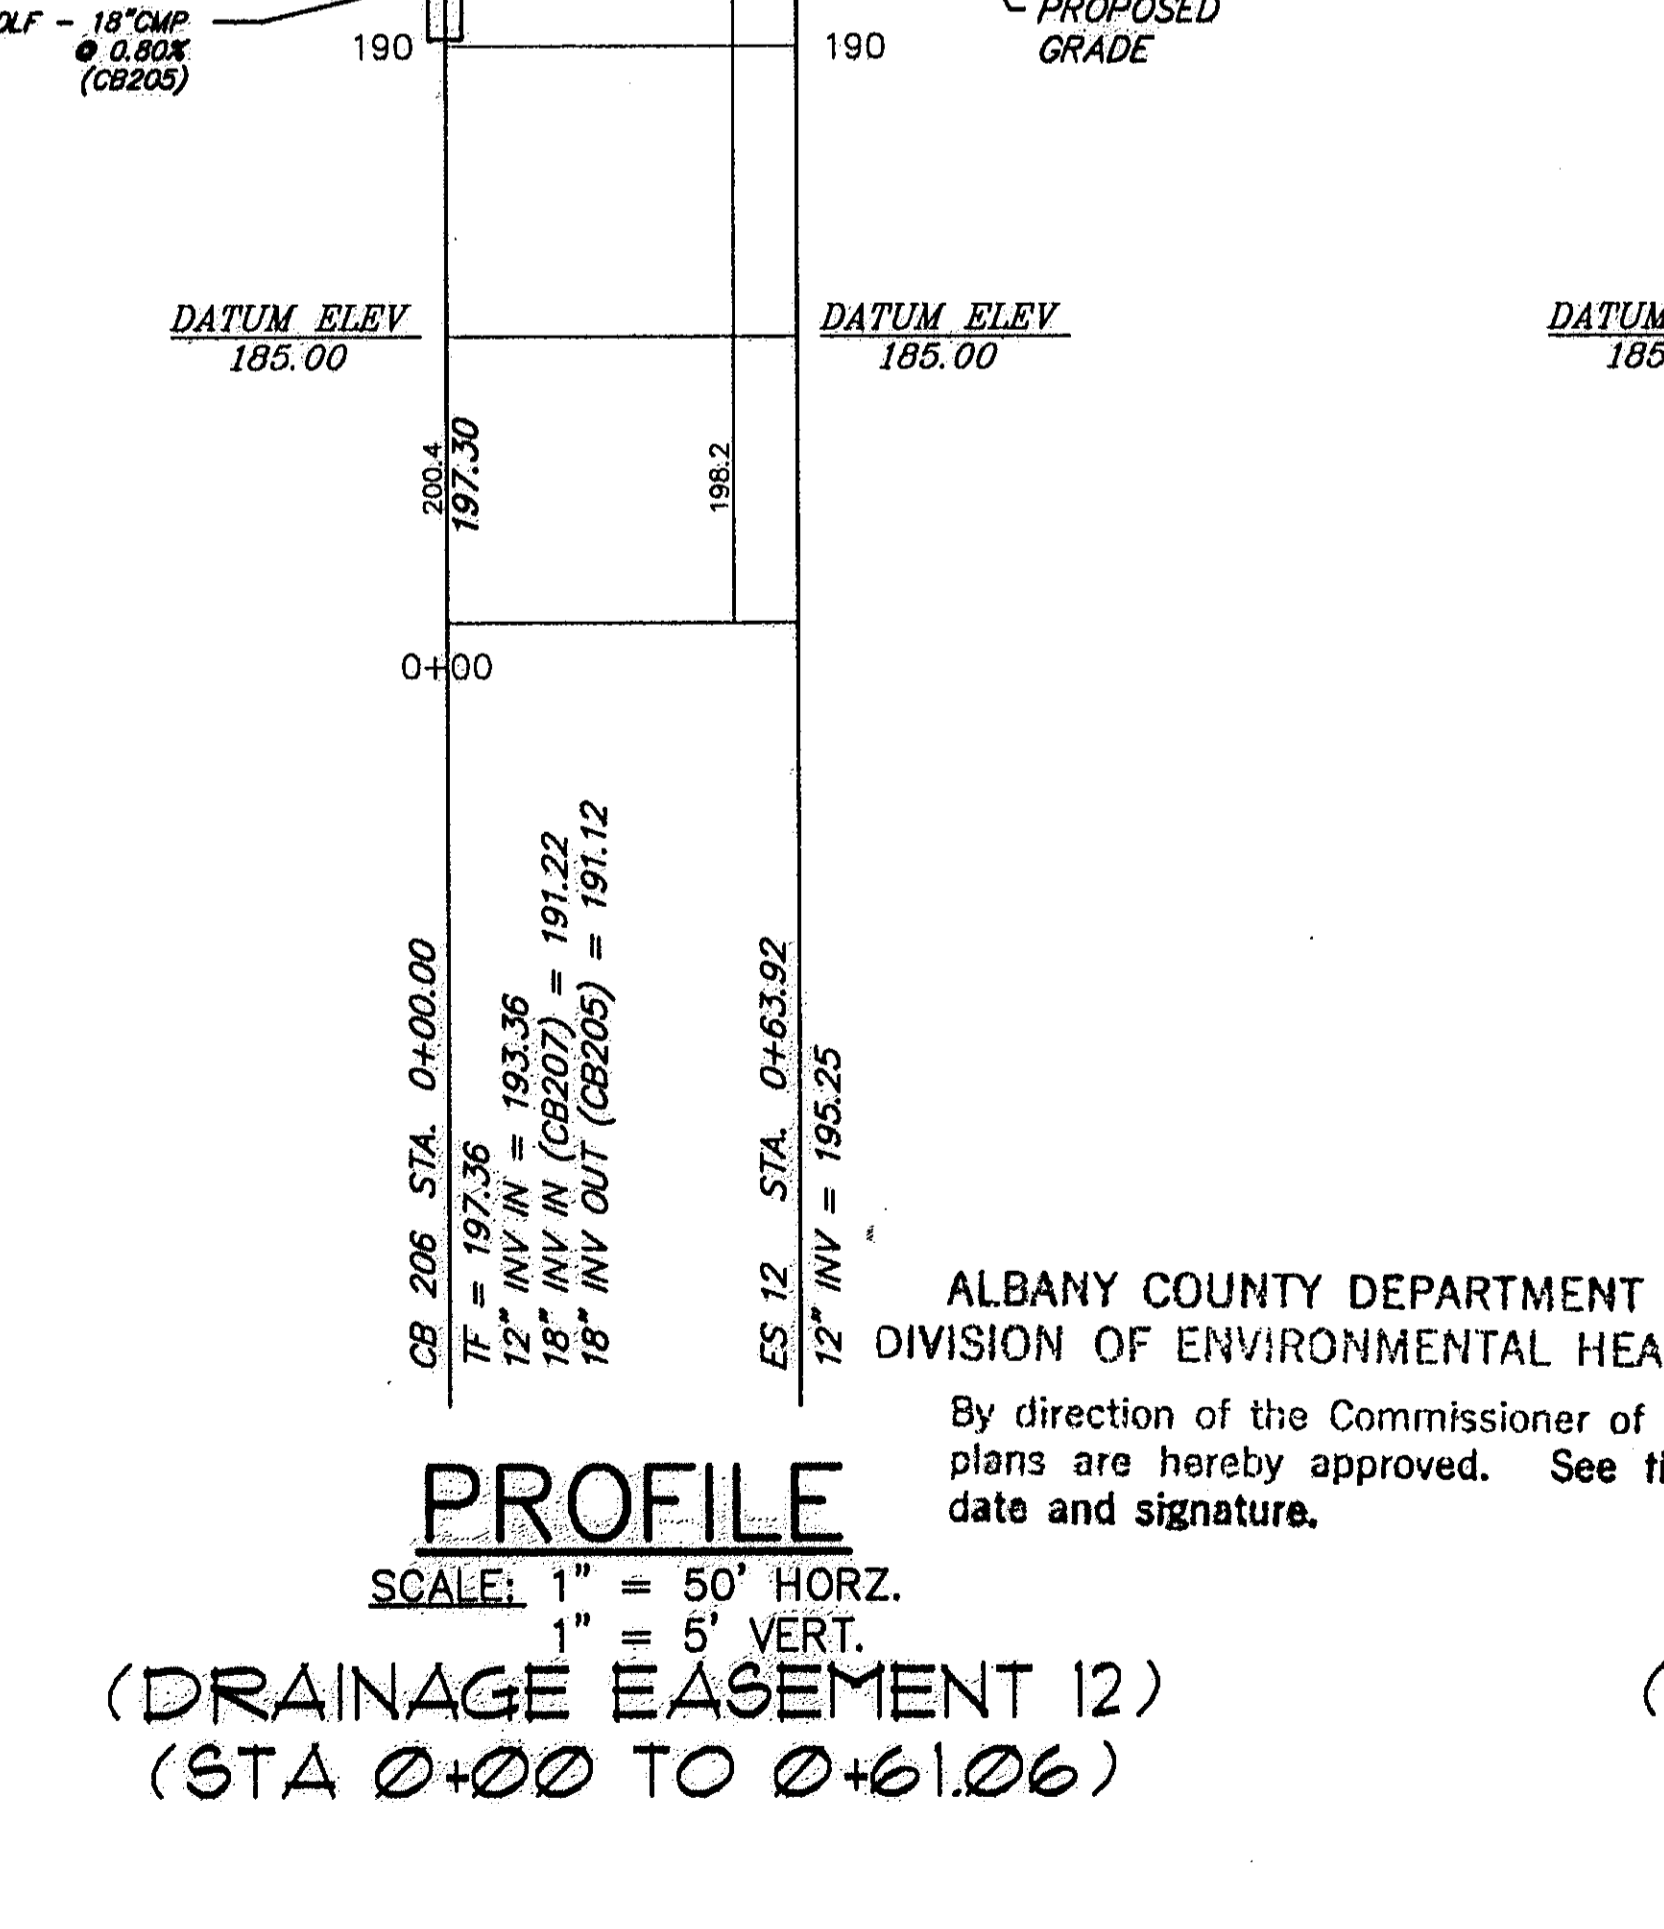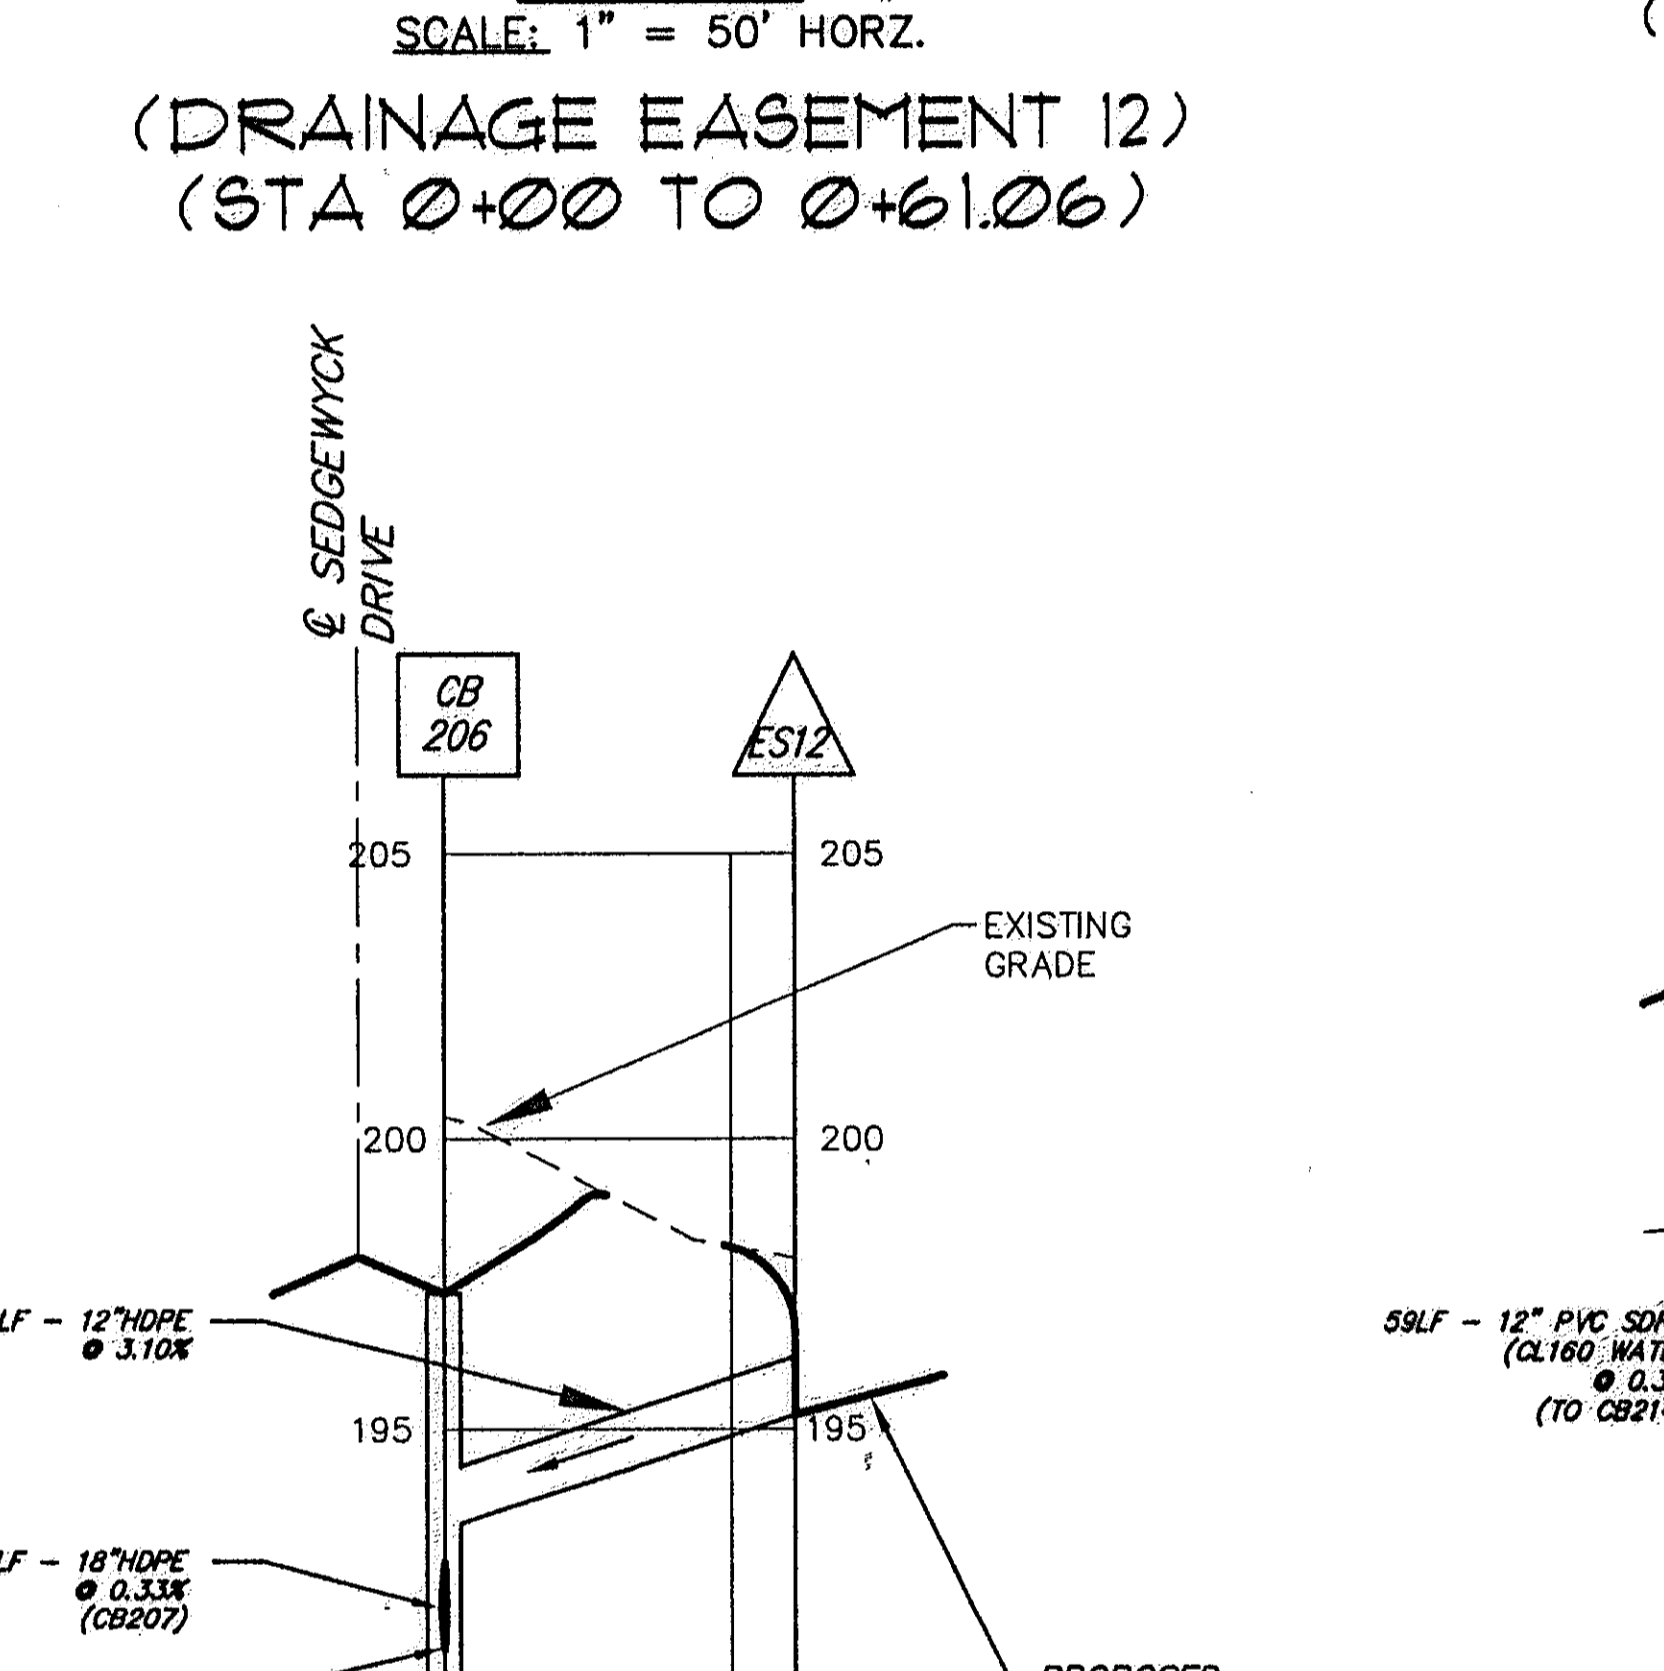

PROFILE
SCALE: 1" = 50' HORZ.
1" = 5' VERT.
(DRAINAGE EASEMENT 12)
(STA 0+00 TO 0+61.06)

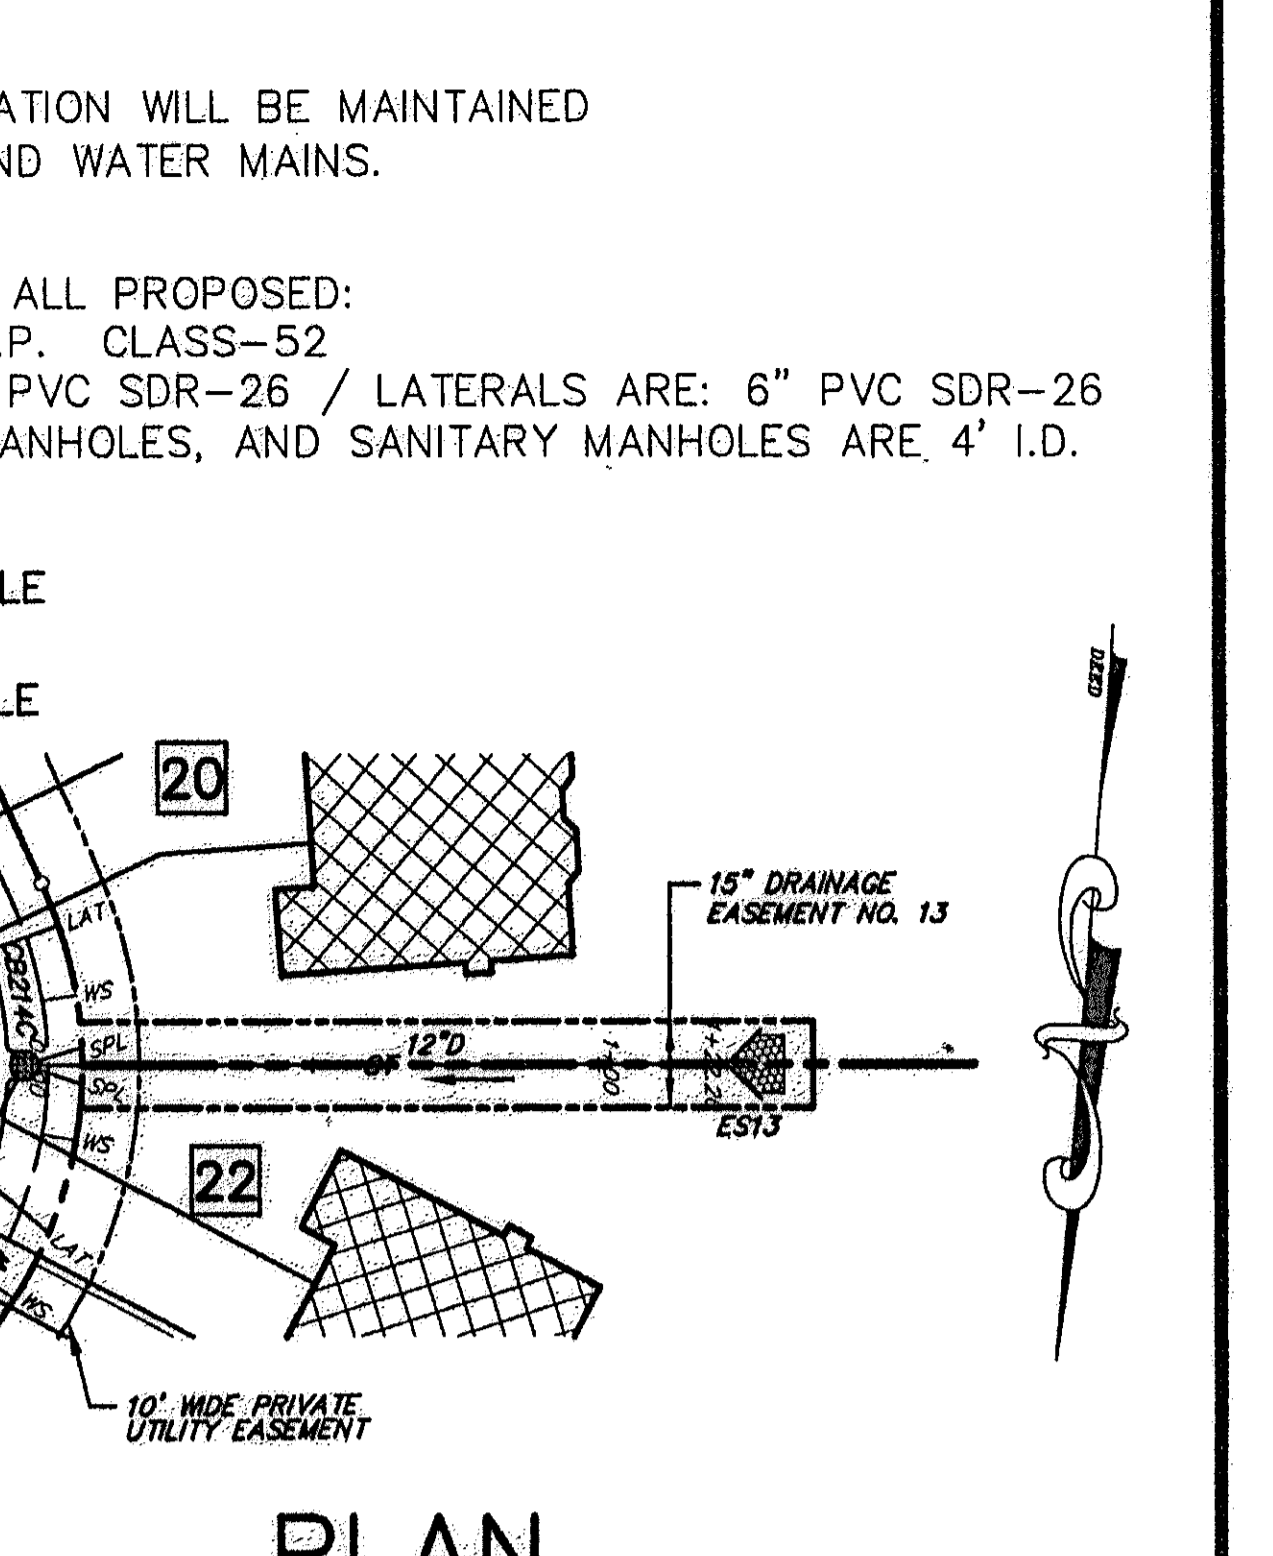


PLAN
SCALE: 1" = 50' HORZ.
(DRAINAGE EASEMENT 13)
(STA 0+00 TO 1+22.20)

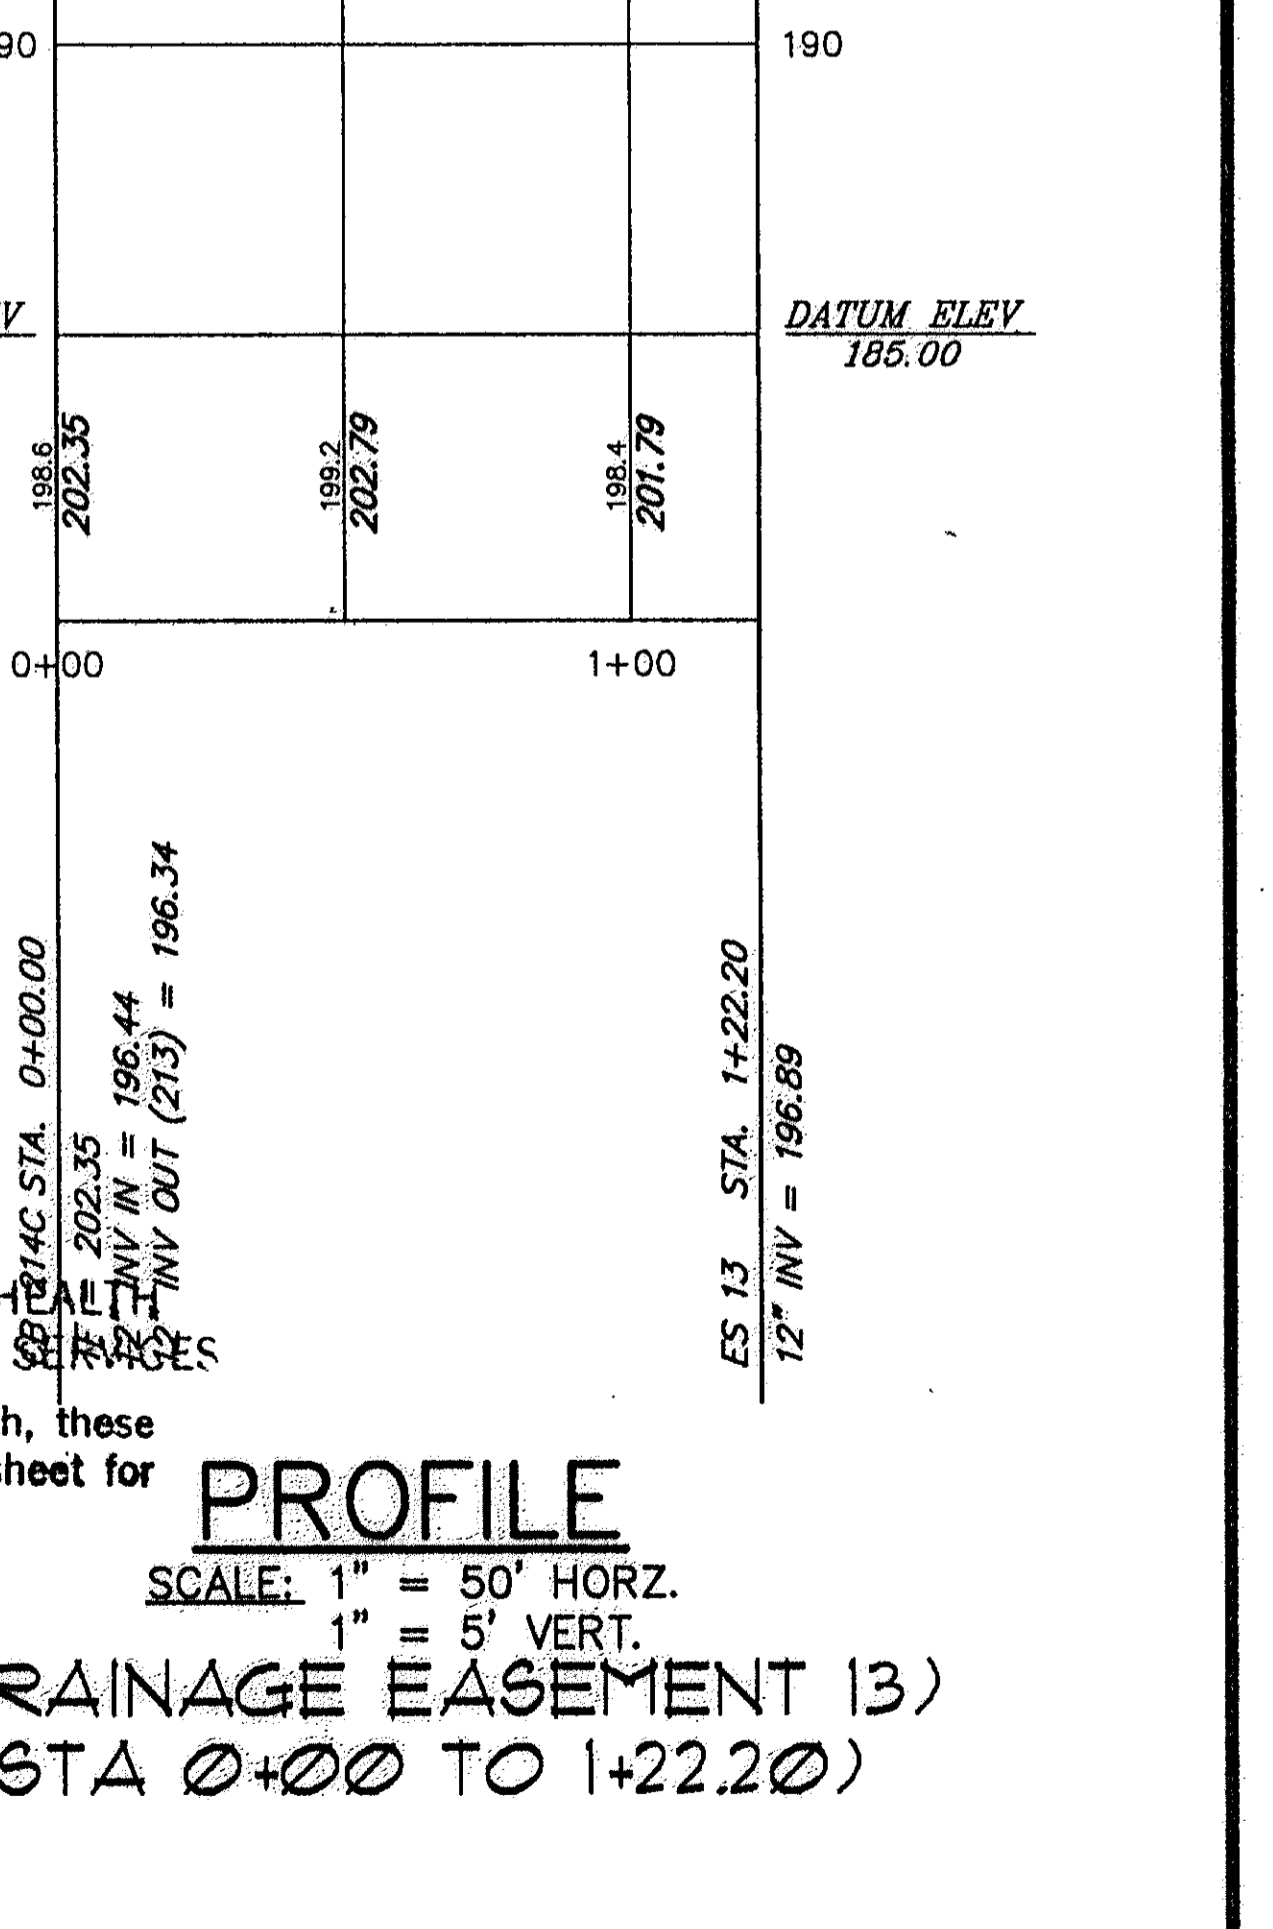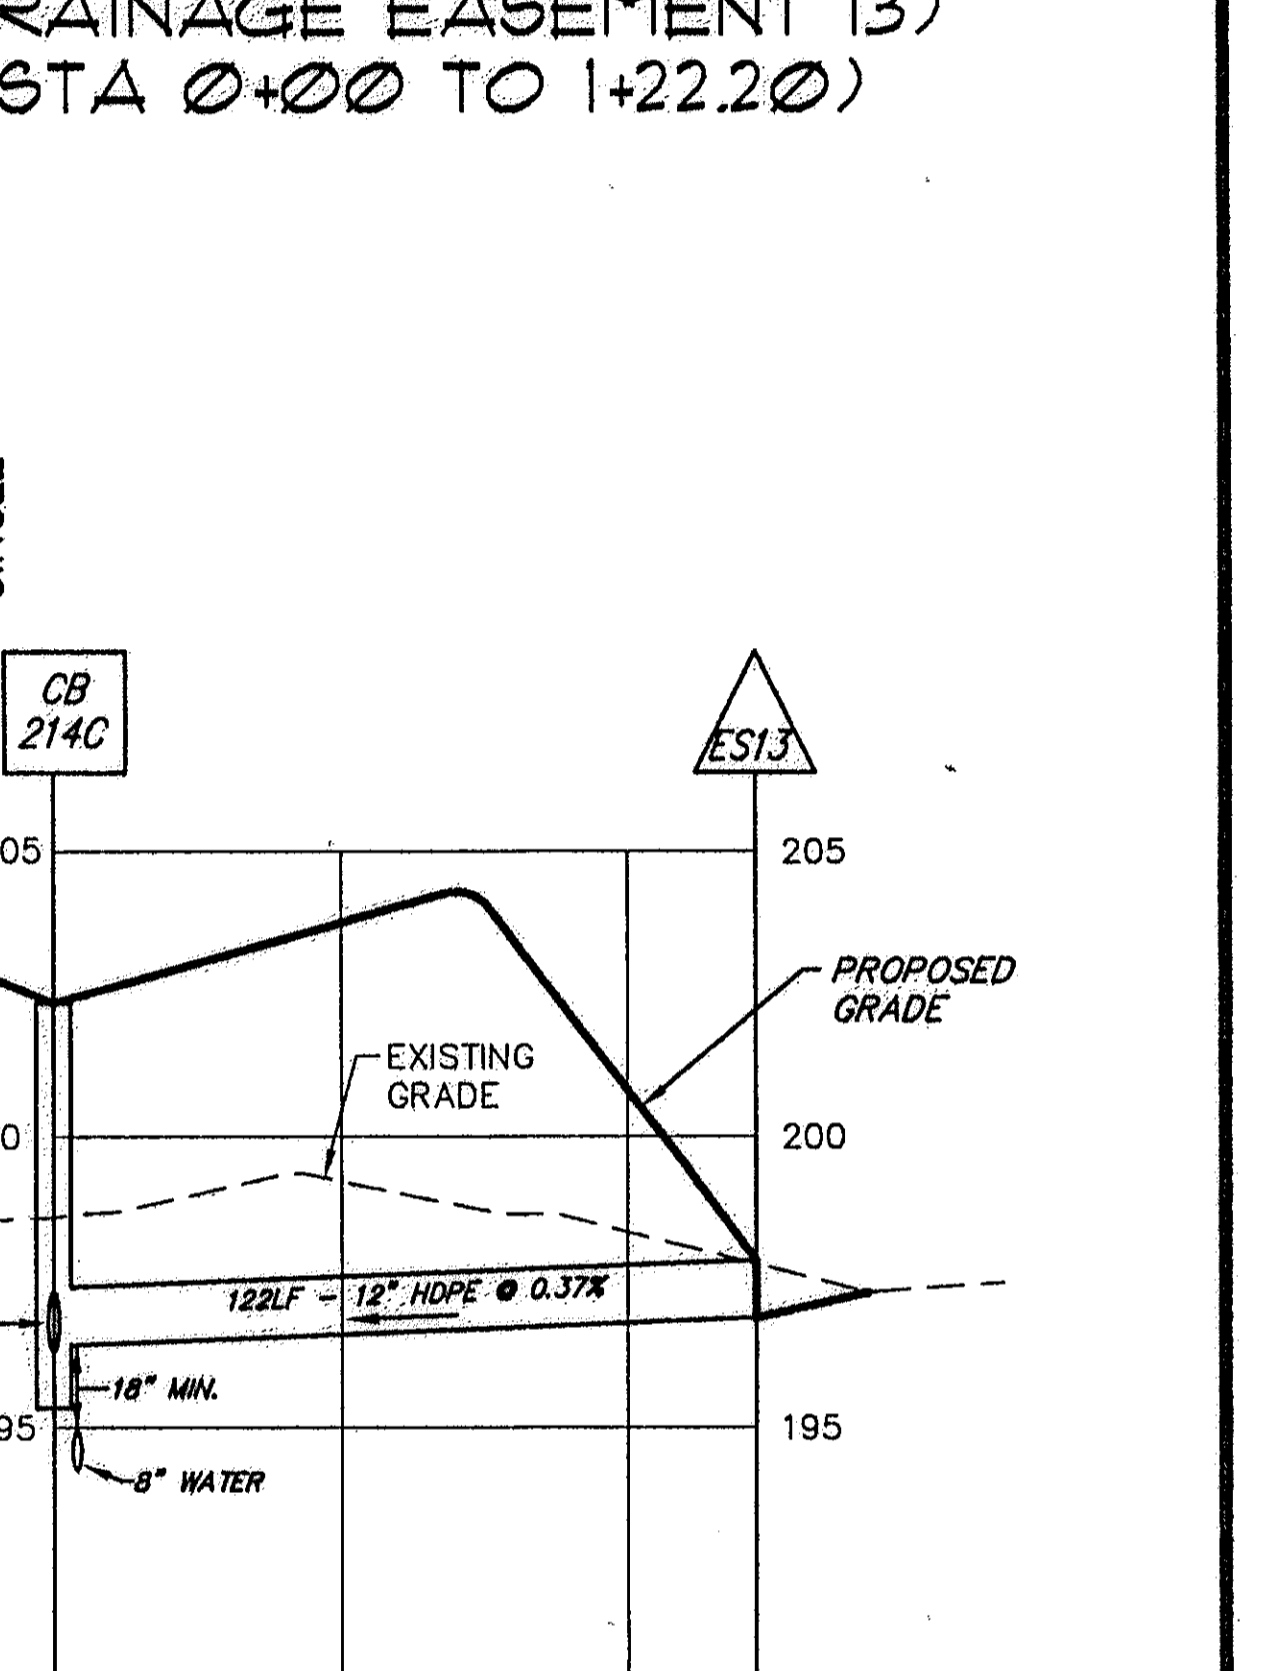

PROFILE
SCALE: 1" = 50' HORZ.
1" = 5' VERT.
(DRAINAGE EASEMENT 13)
(STA 0+00 TO 1+22.20)

NOTE:
1.) THREE (3) FEET OF SEPARATION WILL BE MAINTAINED BETWEEN CATCH BASINS AND WATER MAINS.
UNLESS INDICATED OTHERWISE, ALL PROPOSED:
A) WATER MAINS ARE 8" D.I.P. CLASS-52
B) SANITARY MAINS ARE 8" PVC SDR-26 / LATERALS ARE: 6" PVC SDR-26
C) CATCH BASINS, STORM MANHOLES, AND SANITARY MANHOLES ARE 4' I.D.

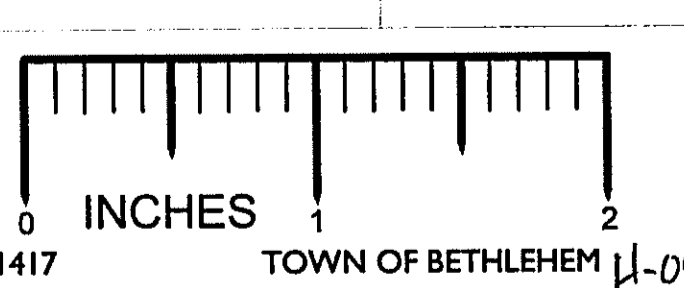

| REV. NO. | DATE | DESCRIPTION | BY |
|----------|----------|---|--------|
| F | 06/08/03 | REVISED PER TOWN COMMENTS | J.P.P. |
| E | 04/25/03 | REVISED PER TOWN COMMENTS & A.C.D.O.H. COMMENTS | J.P.P. |
| D | 02/07/03 | REVISED PER TOWN COMMENTS | D.E.O. |
| C | 11/11/02 | REVISED PER TOWN COMMENTS | M.R.T. |
| B | 9/23/02 | REVISED PER TOWN COMMENTS | D.E.O. |
| A | 5/29/02 | ISSUED FOR REVIEW | D.E.O. |

L.S. L. SIPPERLY & ASSOCIATES
ENGINEERS • SURVEYORS • LAND PLANNERS
698 TROY-SCHENECTADY ROAD, LATHAM, N.Y. 12110
PHONE: (518) 782-1800 FAX: (518) 782-1292

It is a violation of the education law of the state of New York, for any person, unless he is acting under the direction of a Licensed Professional Engineer, to alter this document in any way.

06-06-03

| | |
|--------------|-------------|
| DESIGNED BY: | D.E.O. |
| DRAWN BY: | N.C. |
| CHECKED BY: | L.T.S. |
| APPROVED BY: | AS NOTED |
| DATE: | MAY 3, 2002 |
| ISSUED: | |

PLAN / PROFILE (8)
DRAINAGE EASEMENTS 10 THROUGH 13
WALDENMAIER
PLANNED RESIDENTIAL DEVELOPMENT
ELSMERE AVENUE & FEURA BUSH ROAD
COUNTY OF ALBANY
TOWN OF BETHLEHEM
STATE OF NEW YORK

| | |
|--------------|----------|
| SHEET NUMBER | |
| 19 | |
| 19 OF 20 | |
| REV. NO. | DWG. NO. |
| F | D-02161 |

profile2.dwg 6--9--03 10:47:21 am EST