

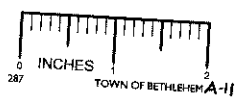


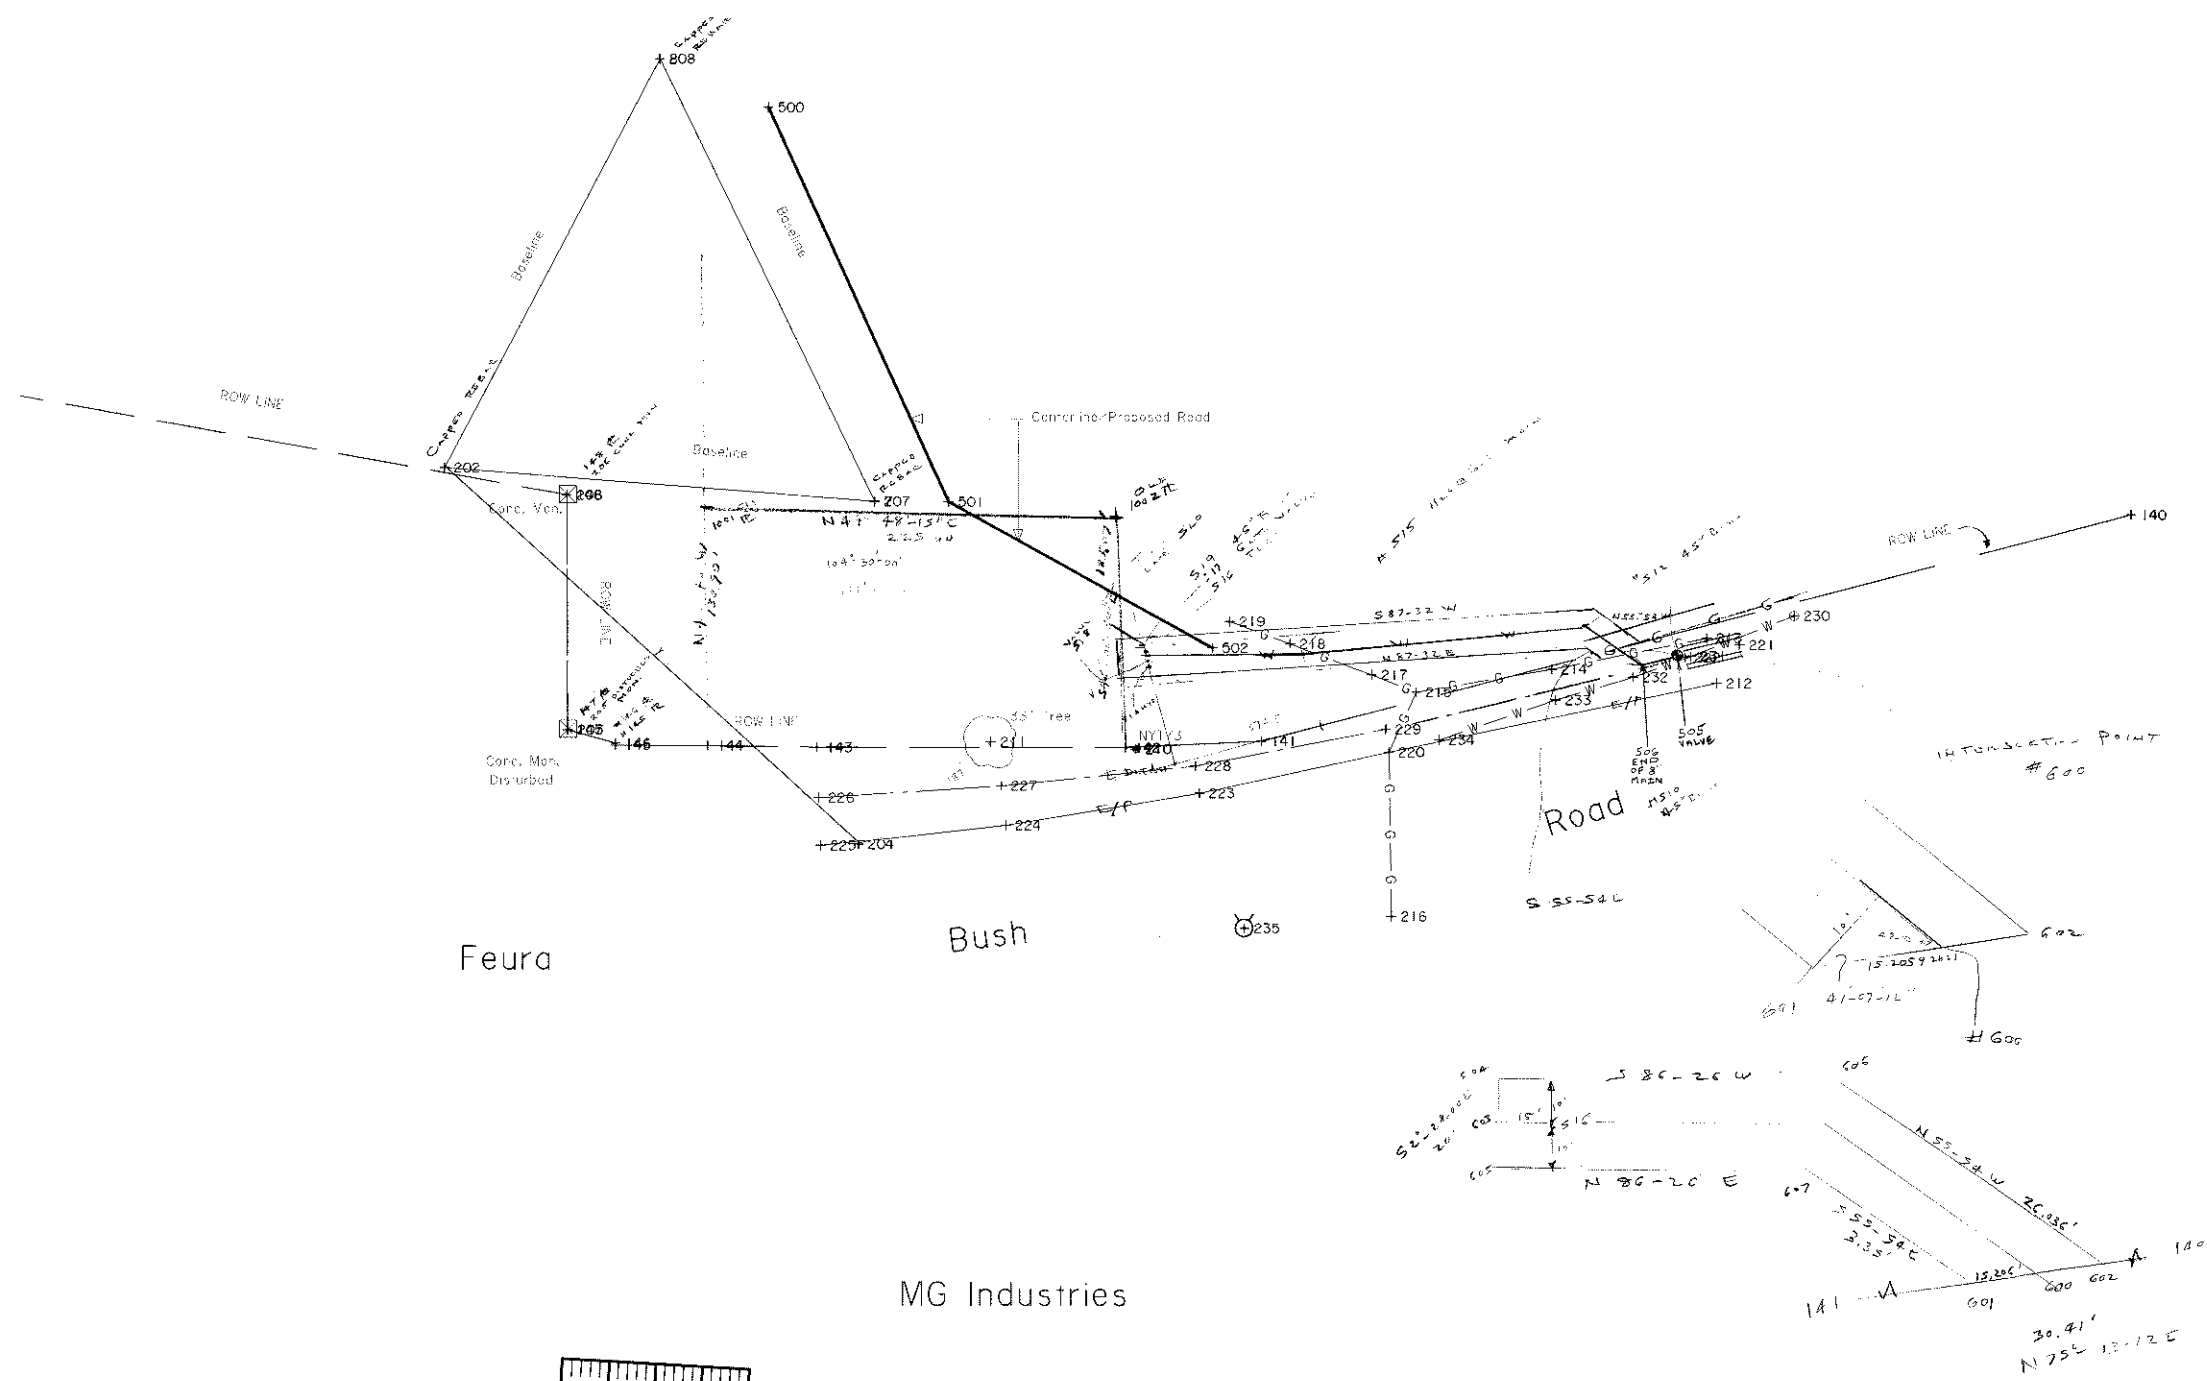

MG Industries Datum

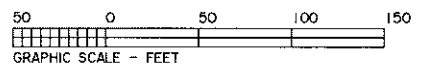

WATER MAIN EXTENSION

Town of Bethlehem Engineering Division

September 11, 1998