
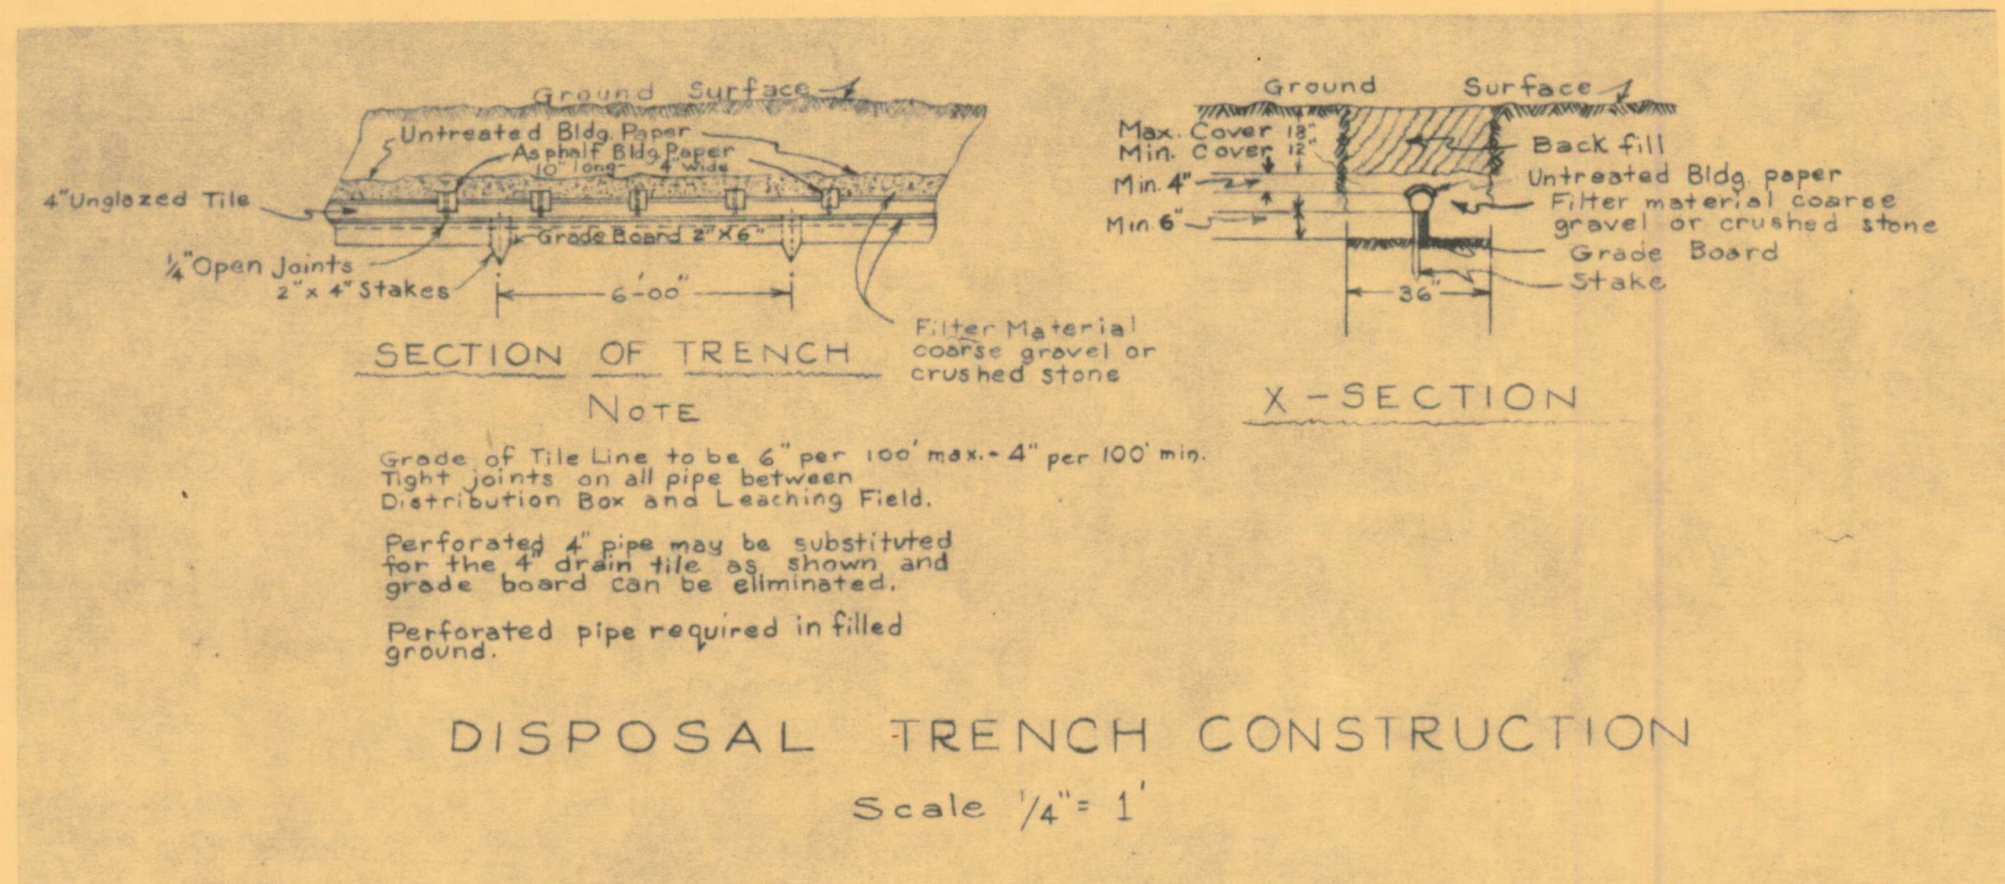
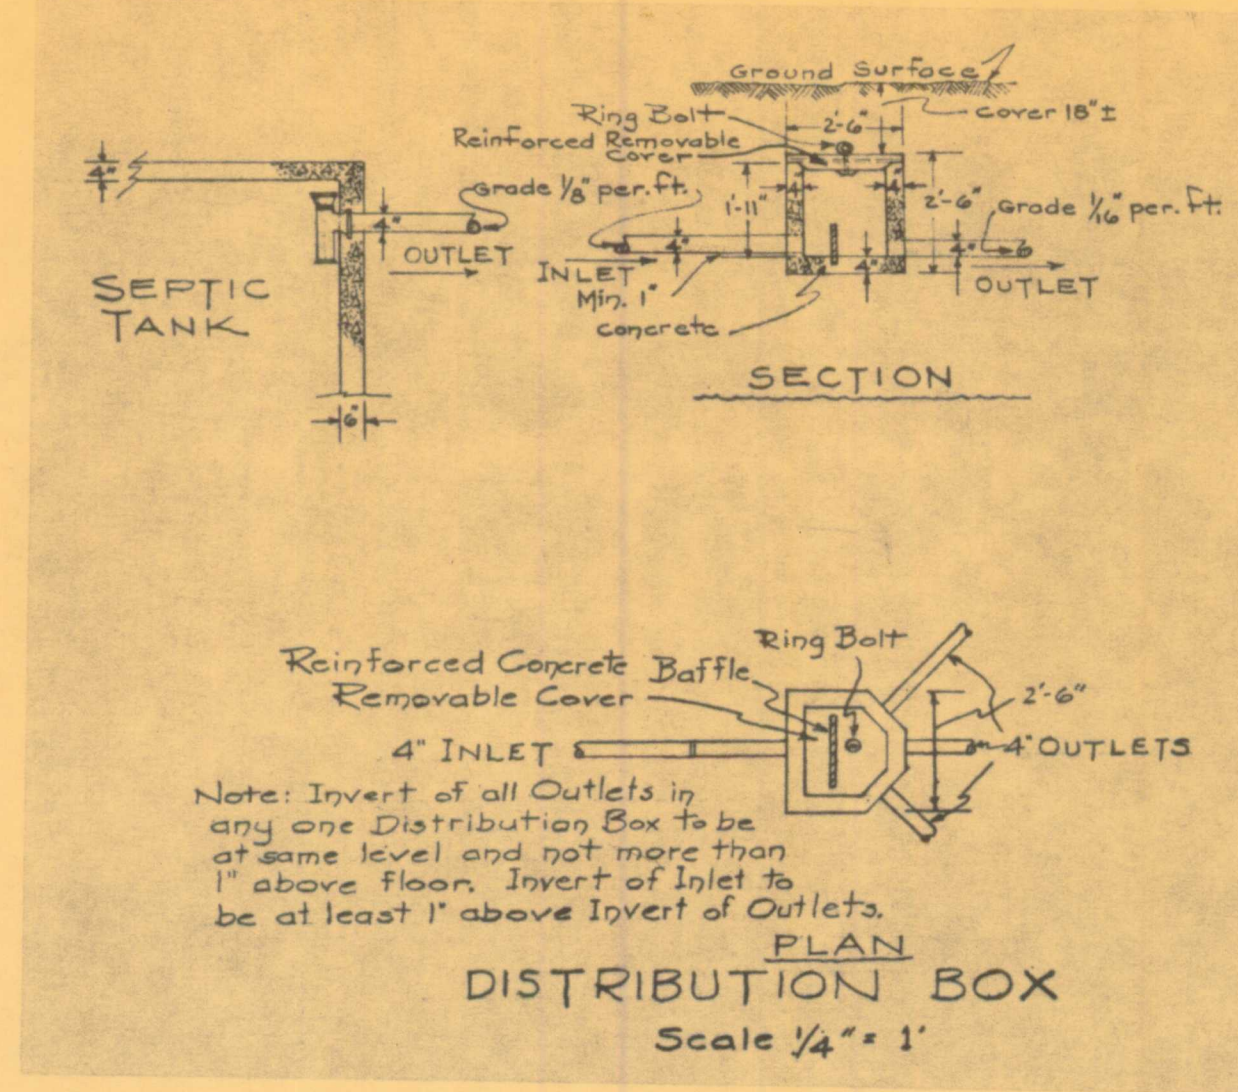


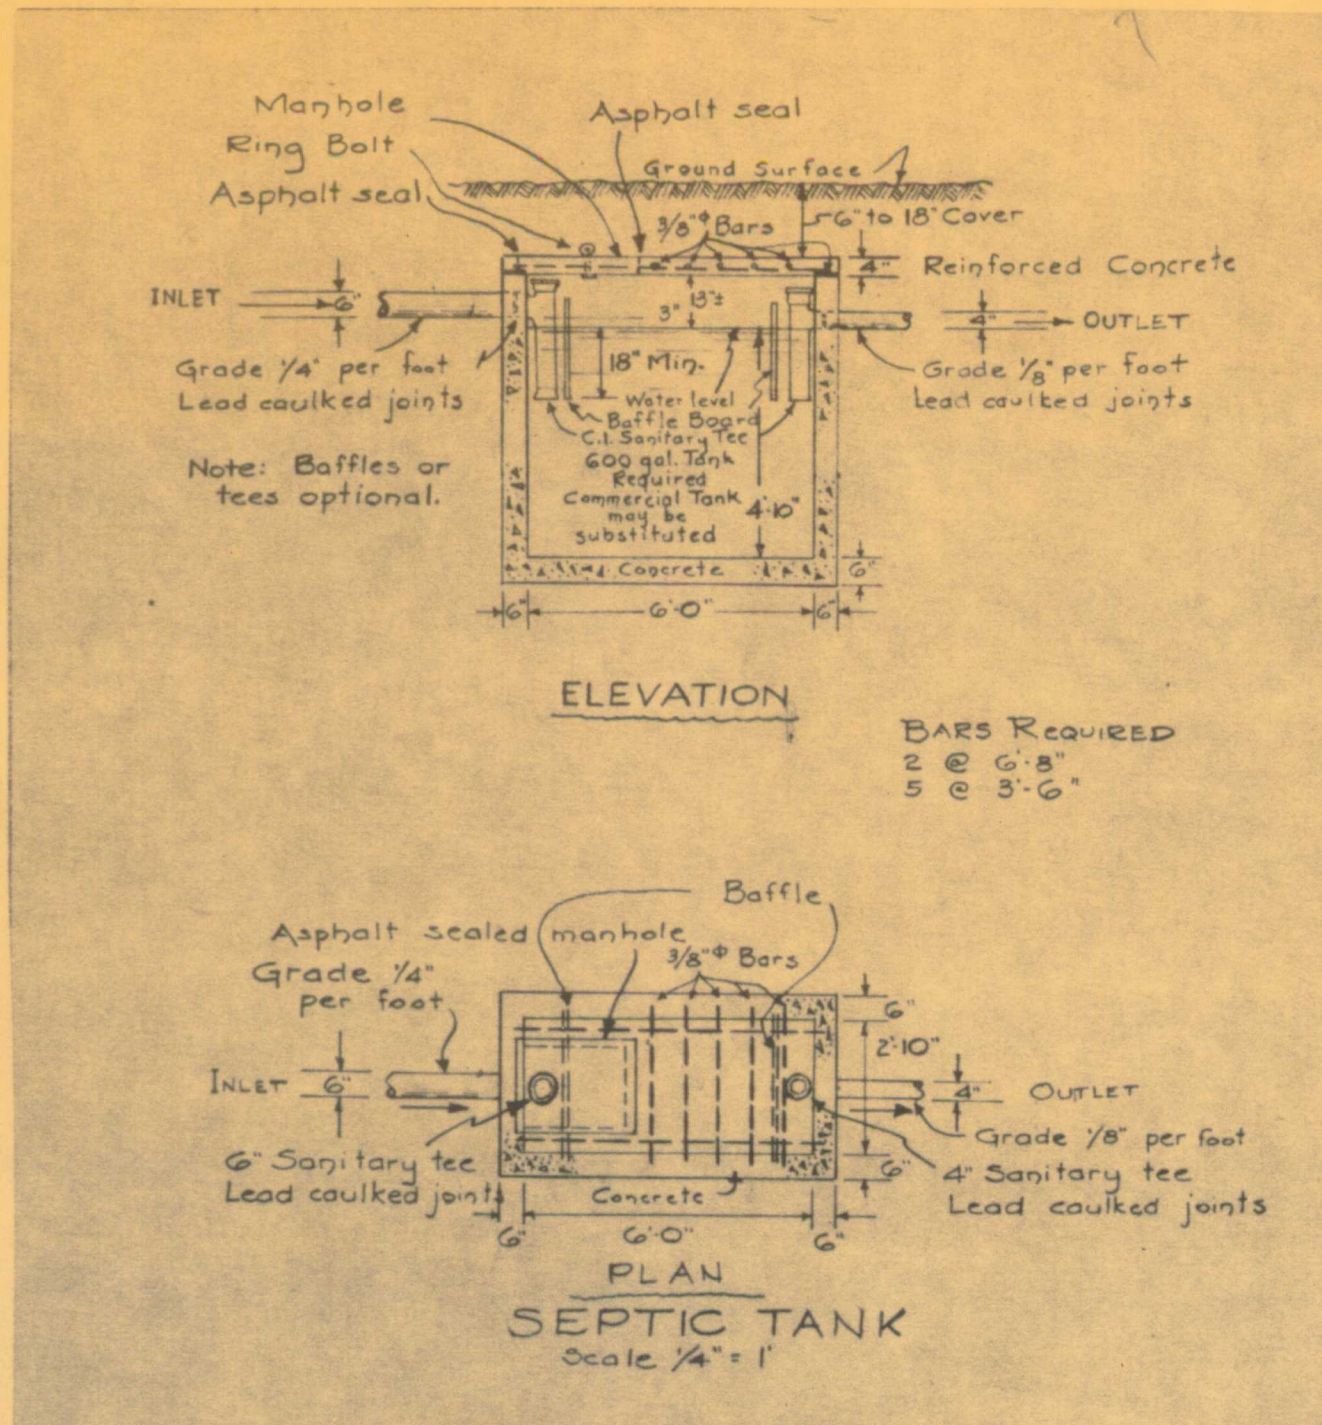

MAP OF PORTION OF HAMAGRAEL

Section # 4

PROPERTY OF

PHILIP E. ROBERTS

and

ANN M. ROBERTS

his wife




SEPTIC TANK DETAILS and LAYOUT DELMAR

Albany County
Scale as shown

New York
August 1955

NOTES

Design of Septic Tank is based upon 3 living units. Liquid capacity of Septic Tank shall be at least 600 gals. A metal Tank Commercial Standard 17751 may be substituted for the concrete tank as shown. Line from house sewer and line between Septic Tank and Distribution Box shall be bell and spigot type vitrified or concrete pipe with water tight joints. Disposal Field shall not be located within 10 feet of dwellings lot lines or large trees. Soil tests were taken at present grade. Extensive grading would require new percolation tests. Grades of all tile lines shall be strictly adhered to. It is suggested that for most efficient operation of Sewage Disposal system any surface drainage be diverted from the disposal area. Lot numbers to be used as house numbers. Length of tile field based on 15 minute test. Elevations refer to U.S.G.S. datum Bench Mark is top of nut at point of arrow on hydrant - North side of Rowland Ave near Albin Road Elev. 217.31'. Tile lines in disposal field must be at least 2 feet above ground water. Elevations shown thus - 210.5 indicate existing or proposed finished grade.

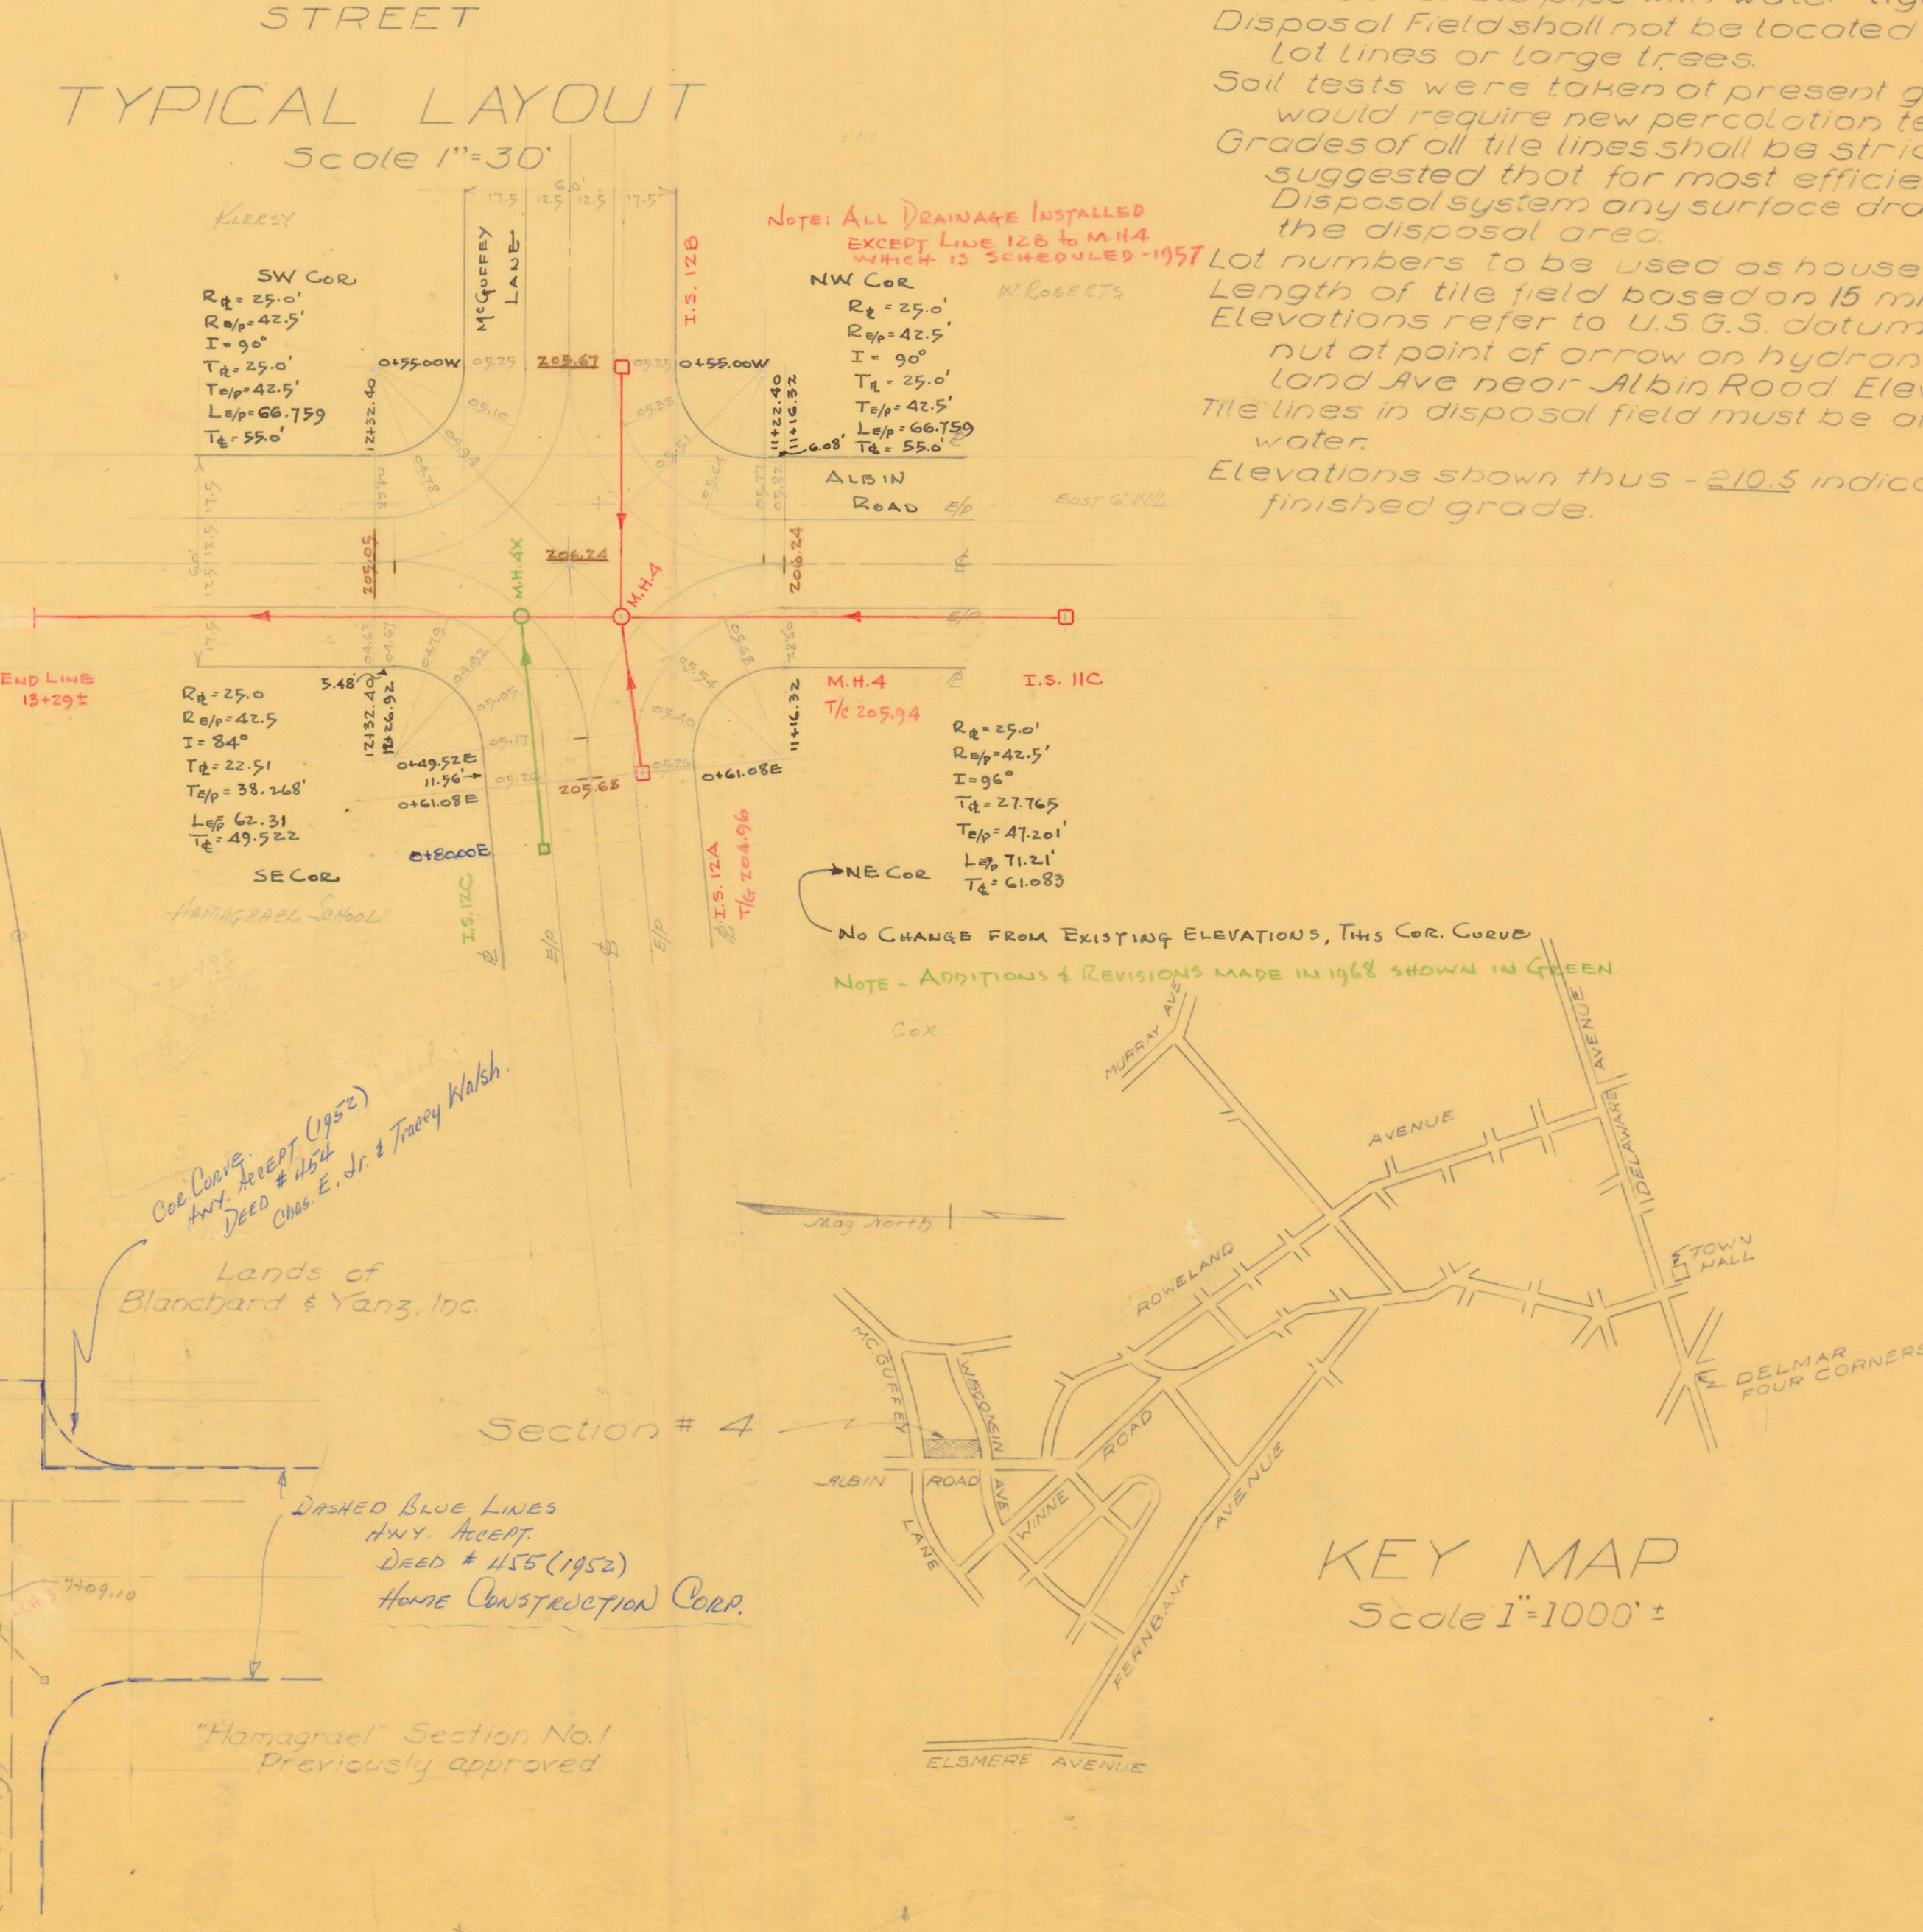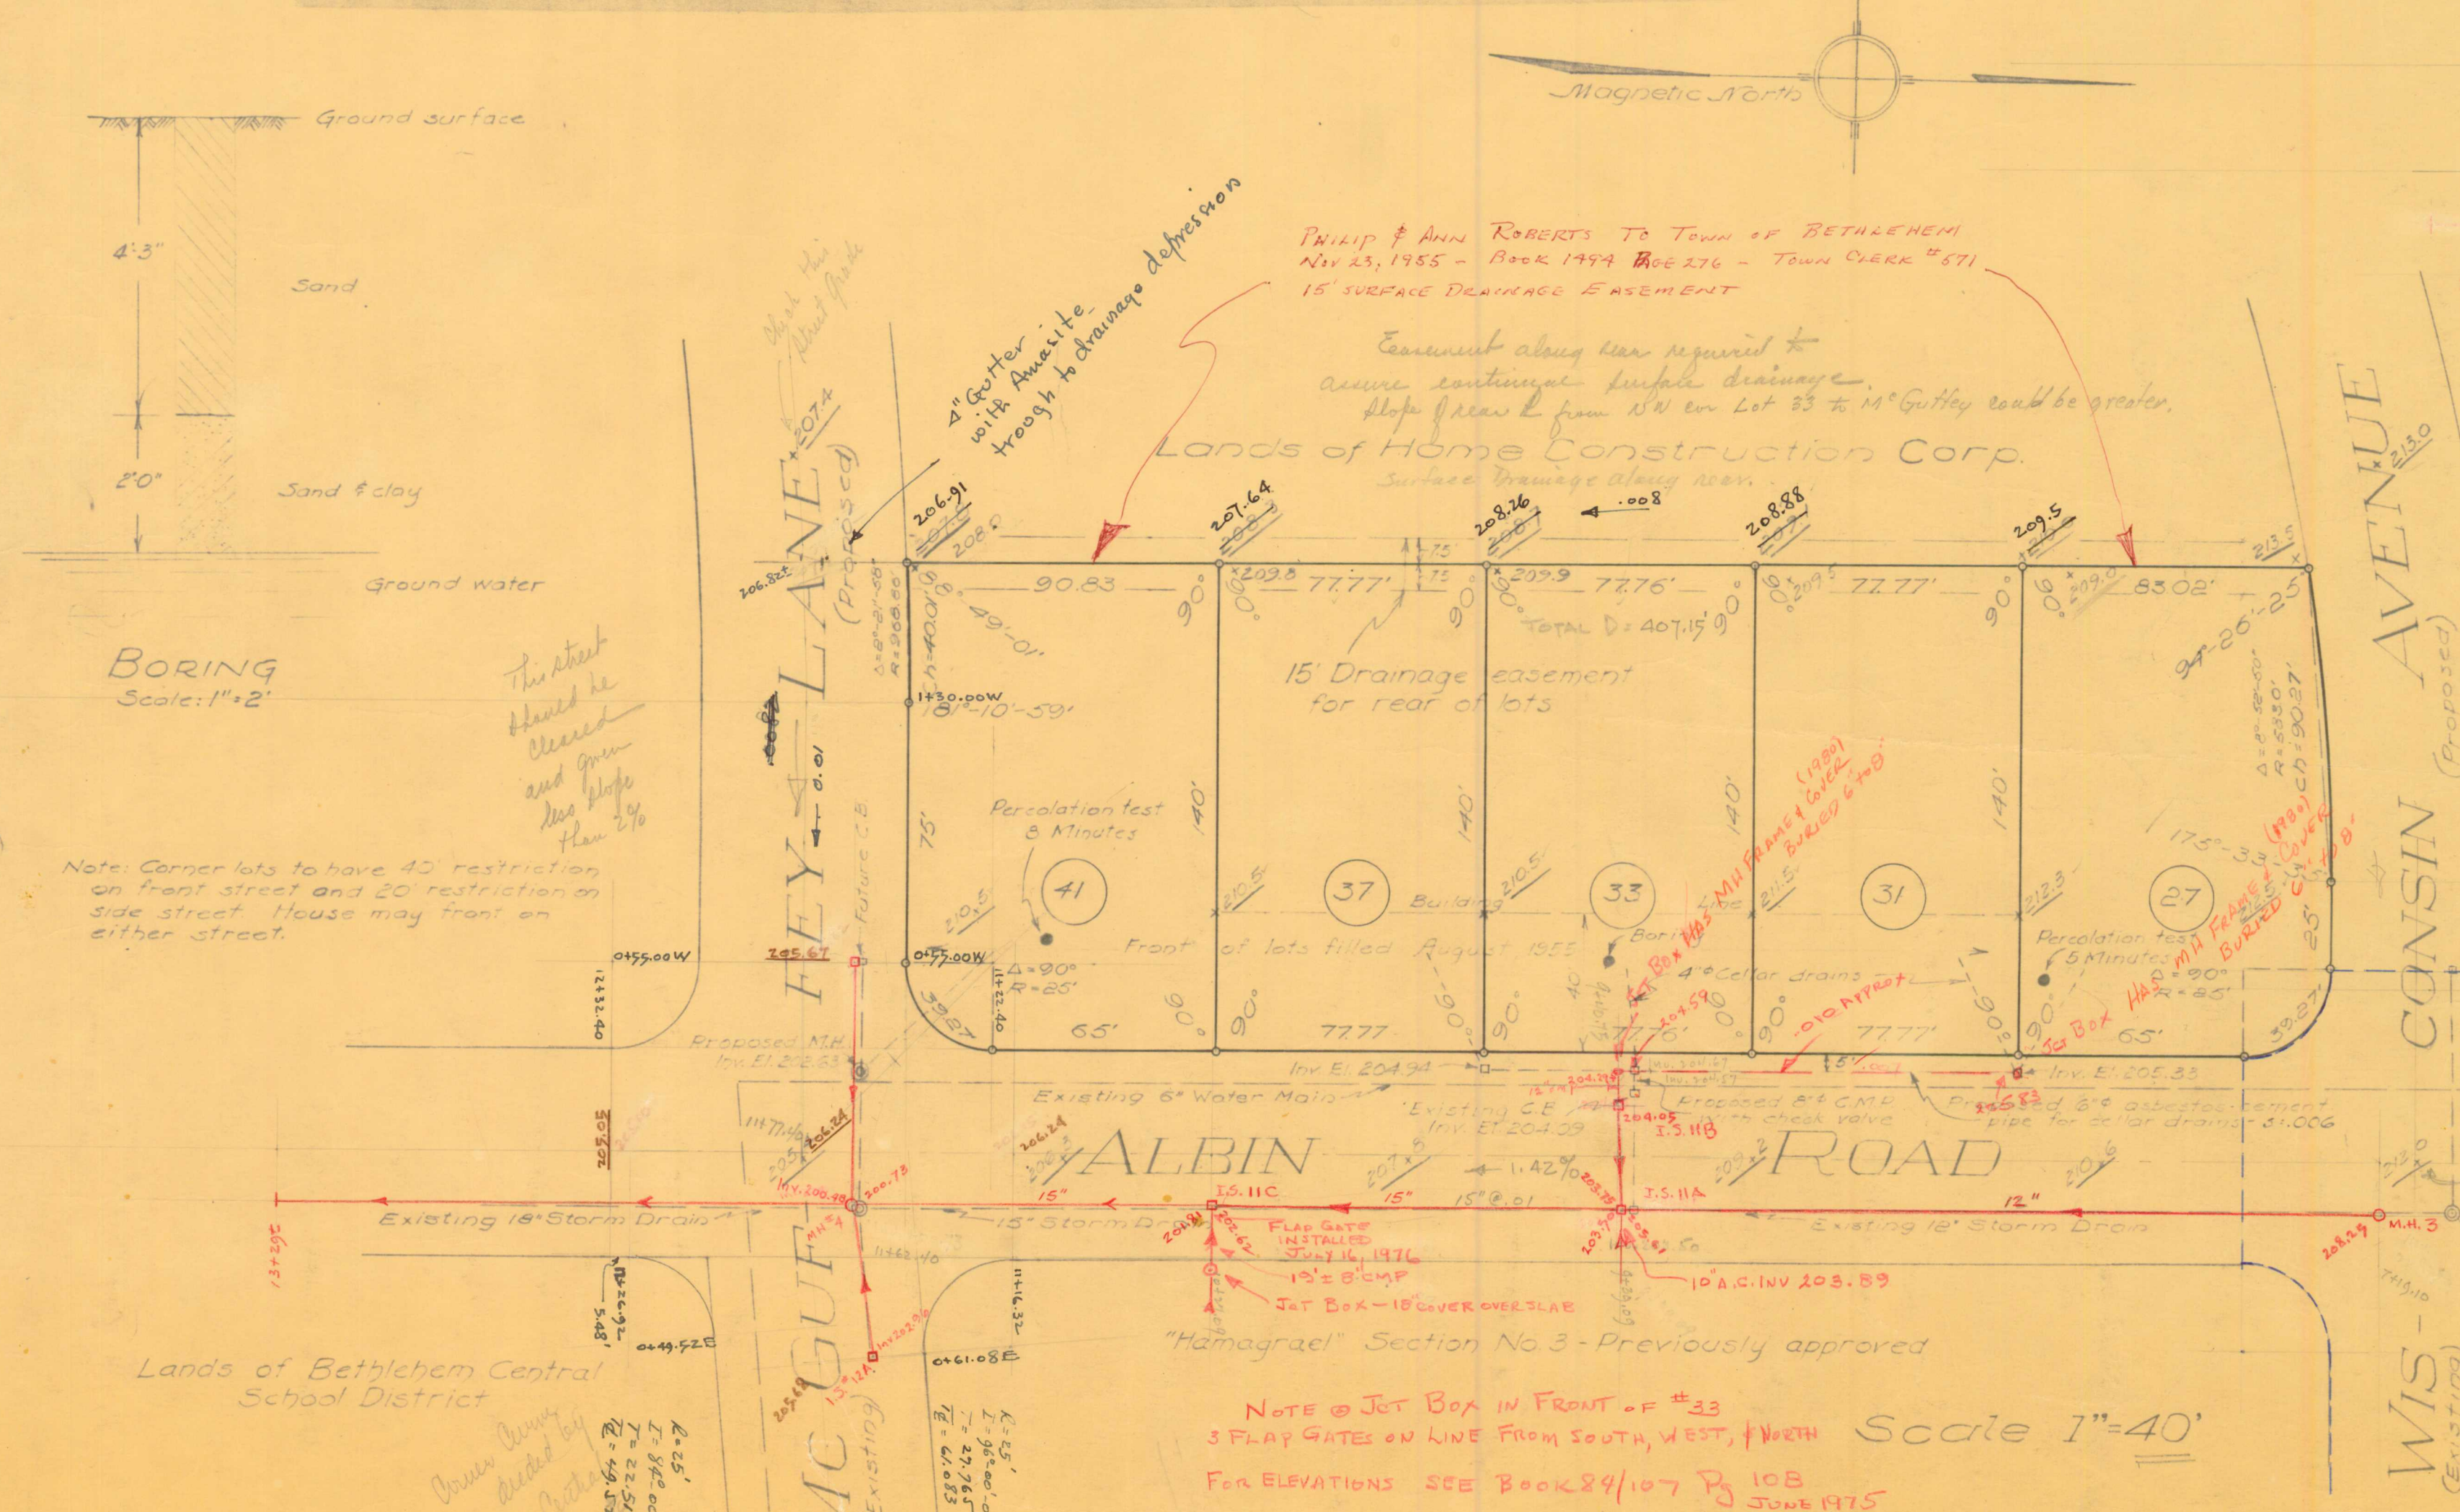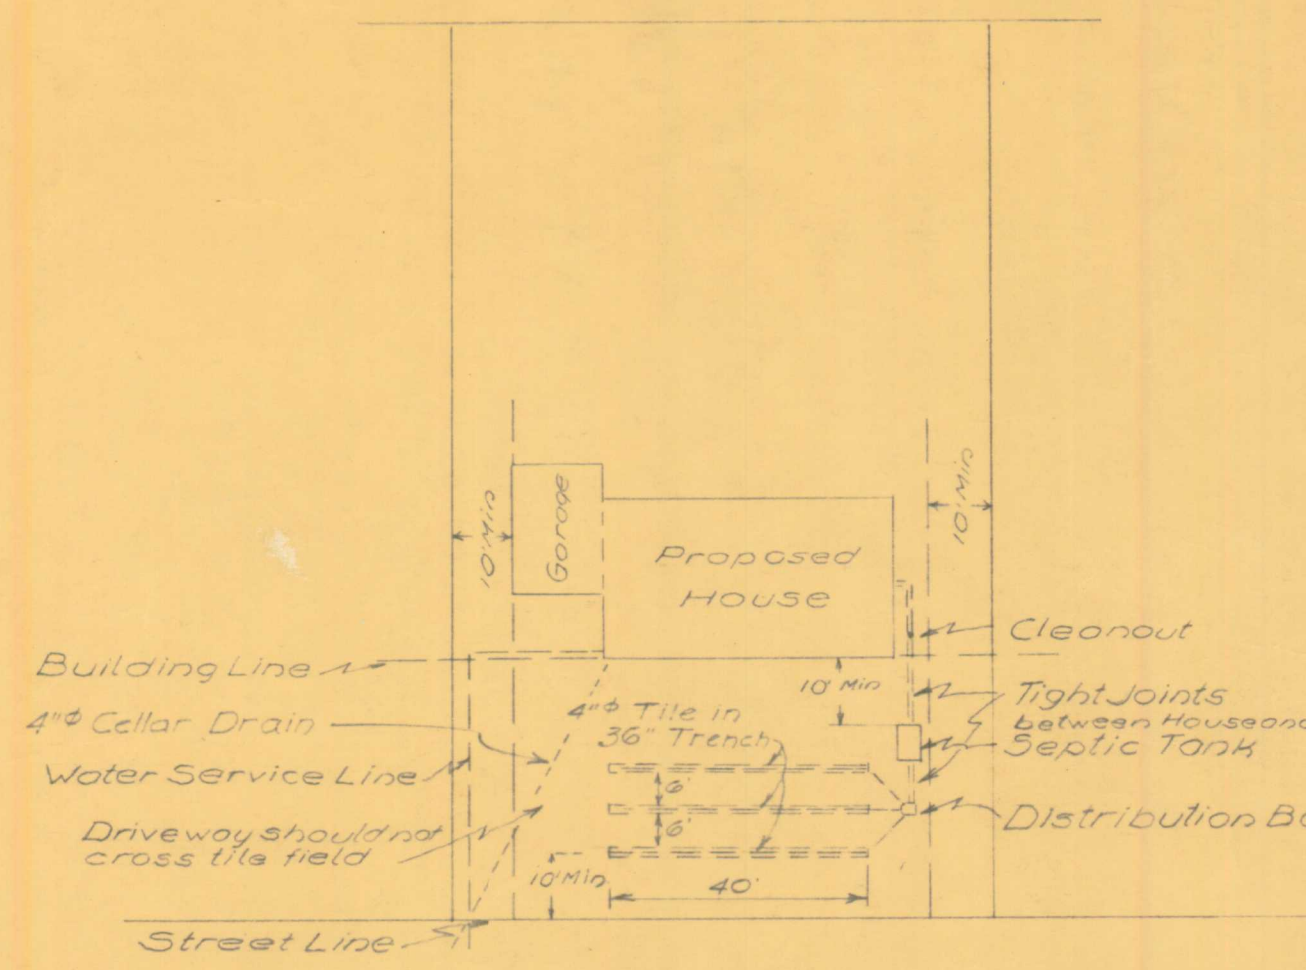

Survey and Map by
Edward W. Boutelle & Son
Civil Engineers and Surveyors
Delmar, NY
New York State License