
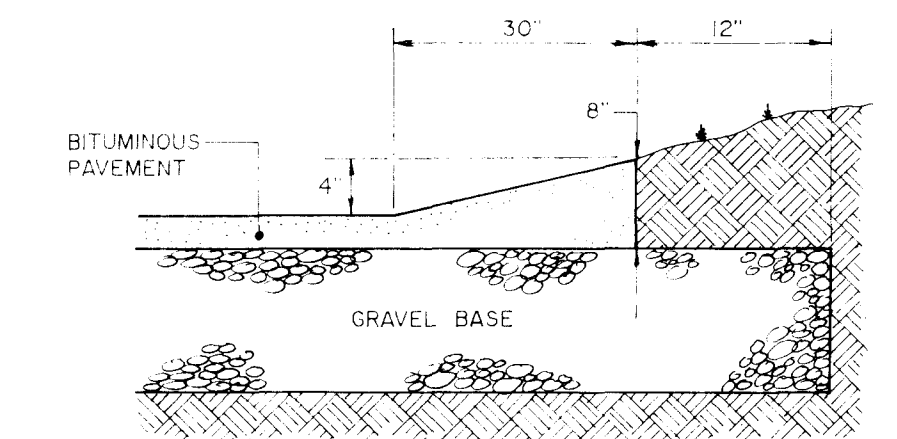


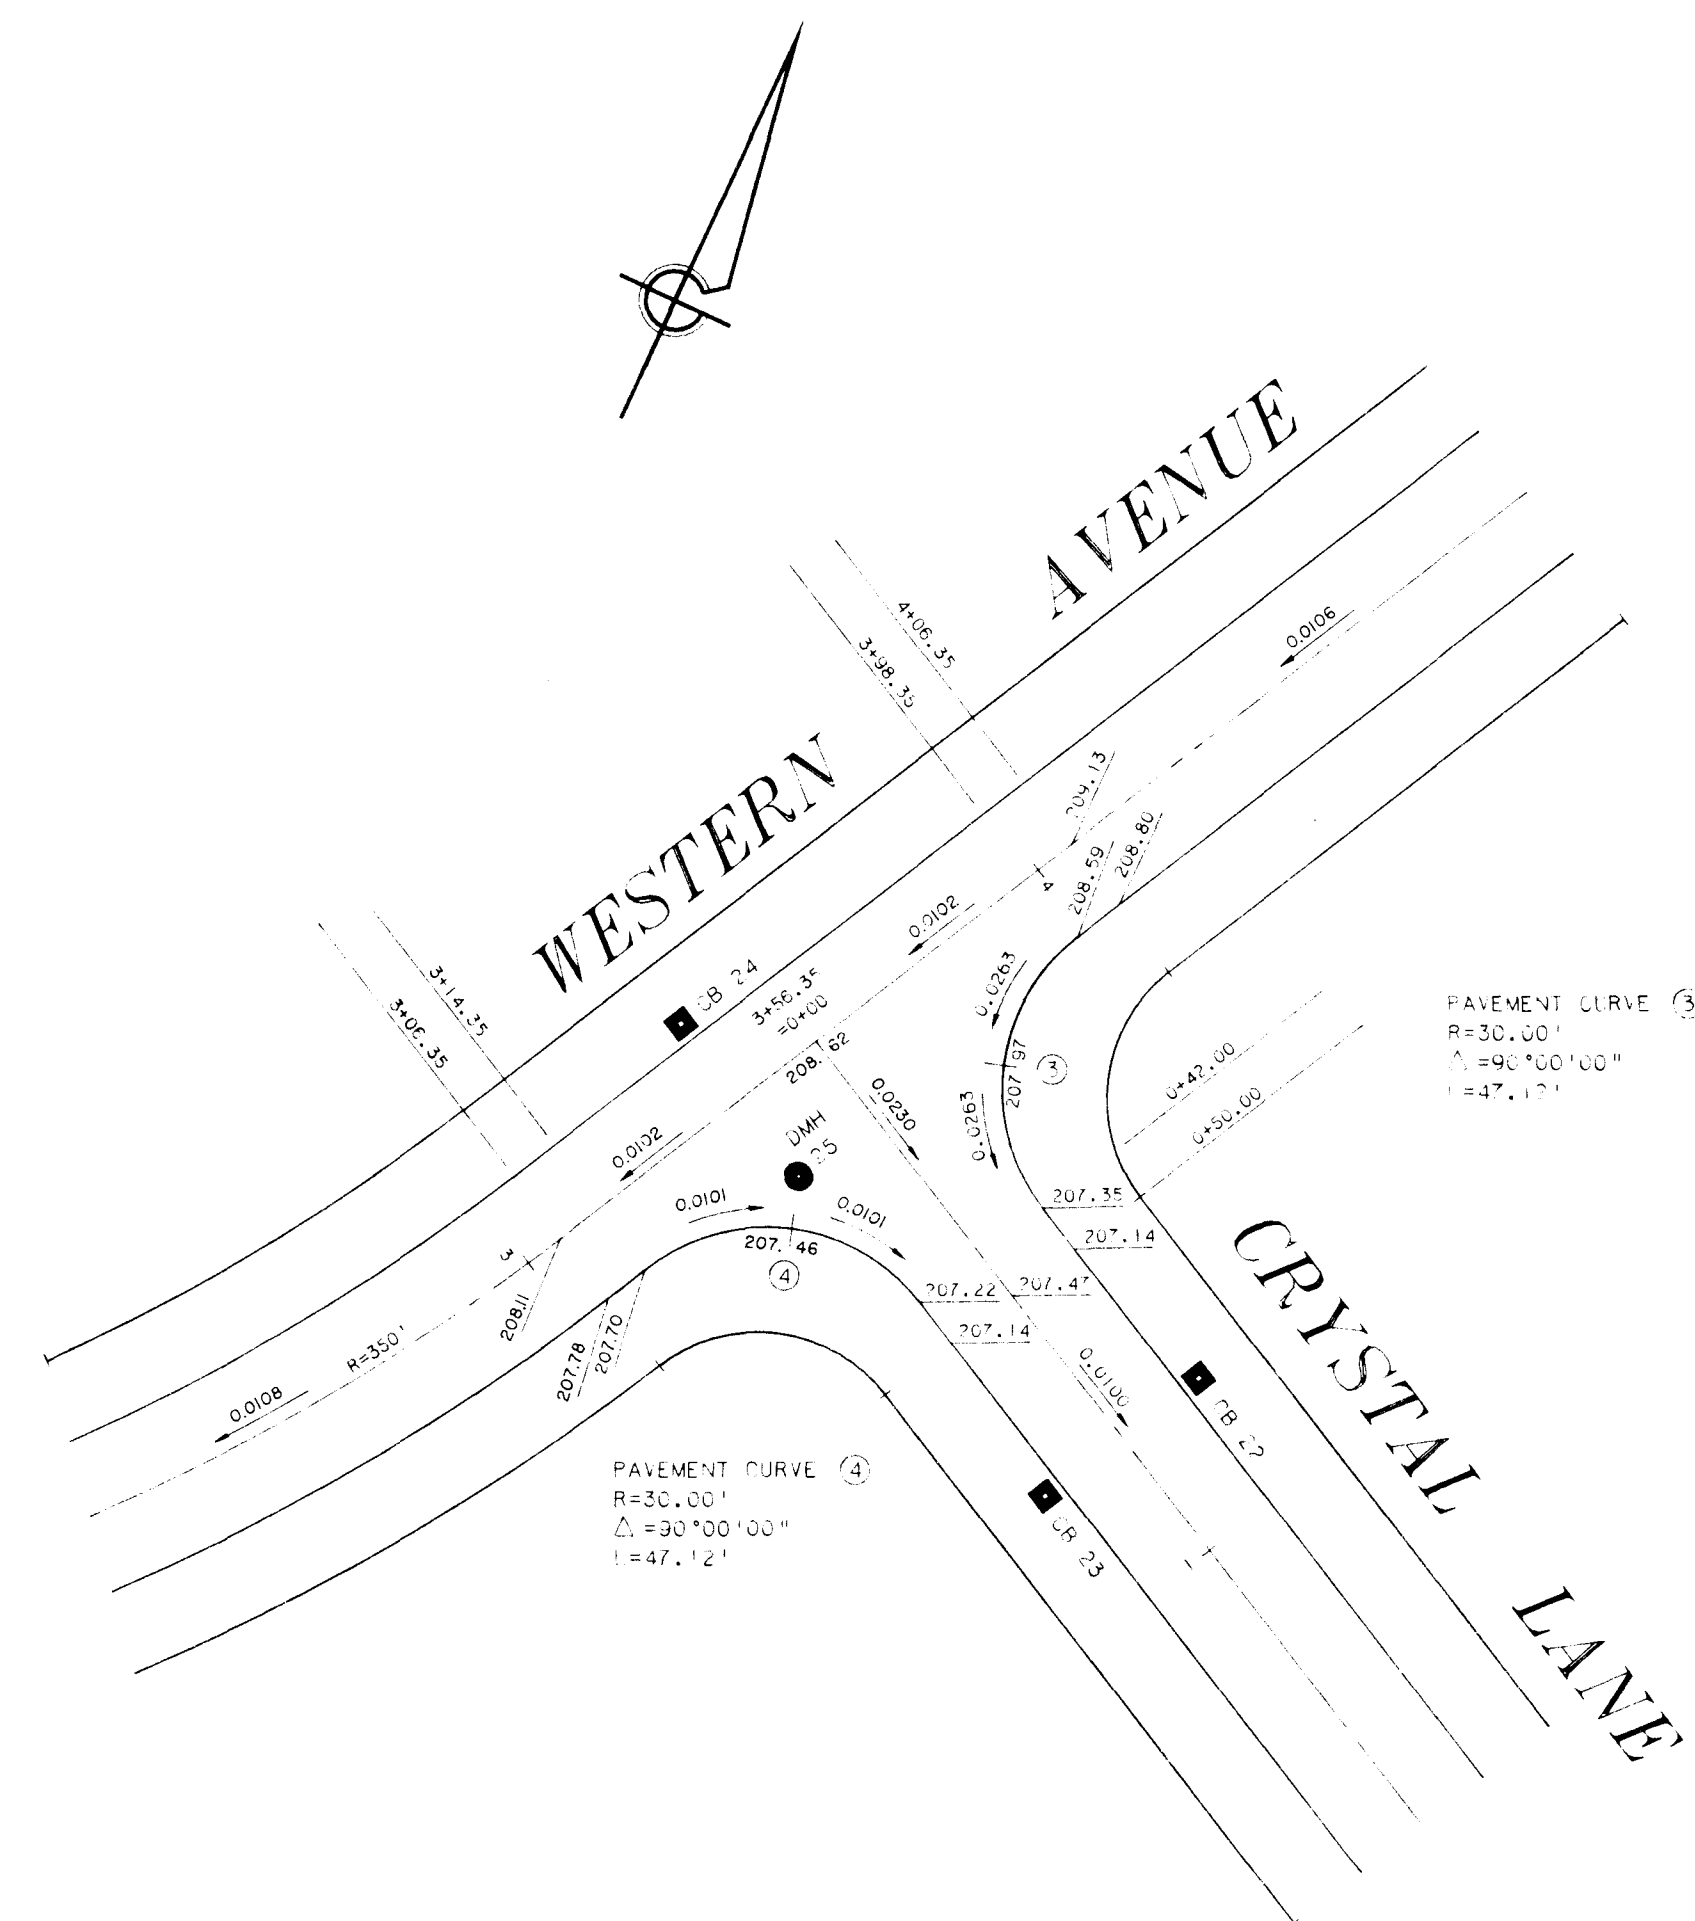

C.T. MALE ASSOCIATES, P.C.
JUL 25 1991
PRINTED AND ISSUED

	DATE	RECORD OF WORK	Drawn	Check	Appr.
					
Designer:		Checker:		Drafter:	
Reviewer:		Appr. by:			

GARY E. HOFFMAN PE 64079  4/1/91	DEVONSHIRE HILLS <i>INTERSECTION DETAILS</i>			
	TOWN OF BETHLEHEM		COUNTY OF ALBANY	
C. T. MALE ASSOCIATES, P.C. 50 Century Hill Drive, P.O. Box 727, Latham, NY 12110 (518) 786-7400 Engineering Surveying Architecture Landscape Architecture Laboratory Services Computer Services				     
DATE: MARCH 9, 1989	SCALE: 1"=30'	PROJ. NO. 88.1743	SHEET 8 OF 11	DWG. NO. 89-128