

ALL CONCRETE BOLLARDS AND RETAINING WALLS TO BE REMOVED

SAWCUT PAVEMENT

SMALL DECK DRAINS TO BE REMOVED

SAWCUT 18" FROM FACE OF EACH POOL

SALVAGE (6 TOTAL) LIFE GUARD CHAIRS (ALTERNATE #3)

EX. MANHOLES (2 TOTAL) TO REMAIN, ADJUST NEW FRAME AND COVER TO MATCH PROPOSED FINISHED GRADE

EXISTING CONCRETE POOL DECKING TO BE REMOVED. EXISTING CONCRETE FOUNDATIONS FOR THE (2) ONE METER DIVING STANDS SHALL REMAIN UNDISTURBED. THE EXISTING CONCRETE FOUNDATIONS FOR THE 3 METER DIVING STAND SHALL BE REMOVED.

EX. CHAIN LINK FENCE TO REMAIN UNDISTURBED

SALVAGE (2 TOTAL) - 1M DIVING BOARDS AND (1 TOTAL) - 3M DIVING BOARD, INCLUDES DIVING STANDS (ALTERNATE #3)

REMOVE ALL EXISTING CONCRETE POOL DECKING, TURF, BRICK, ETC. NECESSARY TO IMPLEMENT THE PROPOSED CONSTRUCTION.

SALVAGE EXISTING DRINKING FOUNTAIN, CAP EXISTING WATER LINE TO DRINKING FOUNTAIN.

REMOVE 65 L.F. OF 8" OVERFLOW POOL PIPE

EX. SWIMMING POOLS TO REMAIN UNDISTURBED

NOTES:  
1. ALL SALVAGED MATERIALS SHALL BE DELIVERED AND STORED IN AN AREA DESIGNATED BY TOWN OF BETHLEHEM.  
2. DEMO MATERIALS MAY BE PLACED IN THE AREA DESIGNATED BY THE TOWN OF BETHLEHEM AS SPILL AREA. THIS AREA WILL BE WITHIN THE PARK FACILITY.

EXISTING TREE TO REMAIN UNDISTURBED (TYP.)

RELOCATE 200 LF OF EX. CHAIN LINK FENCE (ALTERNATE #3)

STABILIZED CONSTRUCTION ENTRANCE  
10 FT. WIDE TEMPORARY CONSTRUCTION GATE  
7 FT. HEIGHT

REMOVE 460 LF OF 4" PERFORATED HDPE DRAIN PIPE AROUND THE LEARN TO SWIM POOL


TRANSPLANT EX. TREE SEE LAYOUT PLAN FOR NEW LOCATION (ALTERNATE #3)

REMOVE EX. TREE (ALTERNATE #3)

SILT FENCE

TRIANGULAR SILT DIKE

LEGEND  
REMOVE ALL EXISTING CONCRETE POOL DECKING, TURF, BRICK, ETC. NECESSARY TO IMPLEMENT THE PROPOSED CONSTRUCTION.

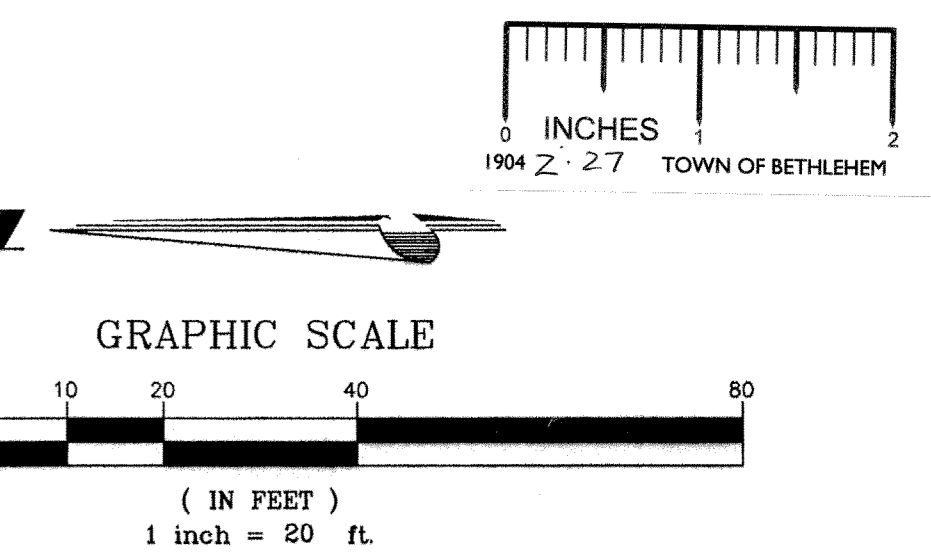

Revisions:	Drawn By:	App'd. By:	Date:

Designed By: DJD Date: 7/03  
 Drawn By: DMW Date: 7/03  
 Checked By: RLR Date: 7/03

UNAUTHORIZED ALTERATION OR ADDITION TO THIS DOCUMENT IS A VIOLATION OF SECTION 7209 SUBDIVISION 2 OF THE NEW YORK STATE EDUCATION LAW

**TOWN OF BETHLEHEM**  
 PARKS & RECREATION DEPARTMENT  
 261 ELM AVENUE  
 DELMAR, NEW YORK 12054  
 (518) 439-4131

**CLOUGH HARBOUR SPORTS**  
  
 Total Engineering And Management  
 www.cloughharbour.com

**CHA CLOUGH, HARBOUR & ASSOCIATES LLP**  
 ENGINEERS, SURVEYORS, PLANNERS & LANDSCAPE ARCHITECTS  
 III WINNERS CIRCLE - ALBANY, NEW YORK - 12205  
 P.O. BOX 5269 518-453-4500  
 www.cloughharbour.com  
 CHA Project No. 12372.1000.1103

**ELM AVENUE PARK POOL COMPLEX FACILITY UPGRADE**  
 DEMOLITION PLAN  
 SCALE: AS SHOWN  
 DATE: JULY 2, 2003

Drawing No. **C-1**  
 SHEET 3 OF 13