




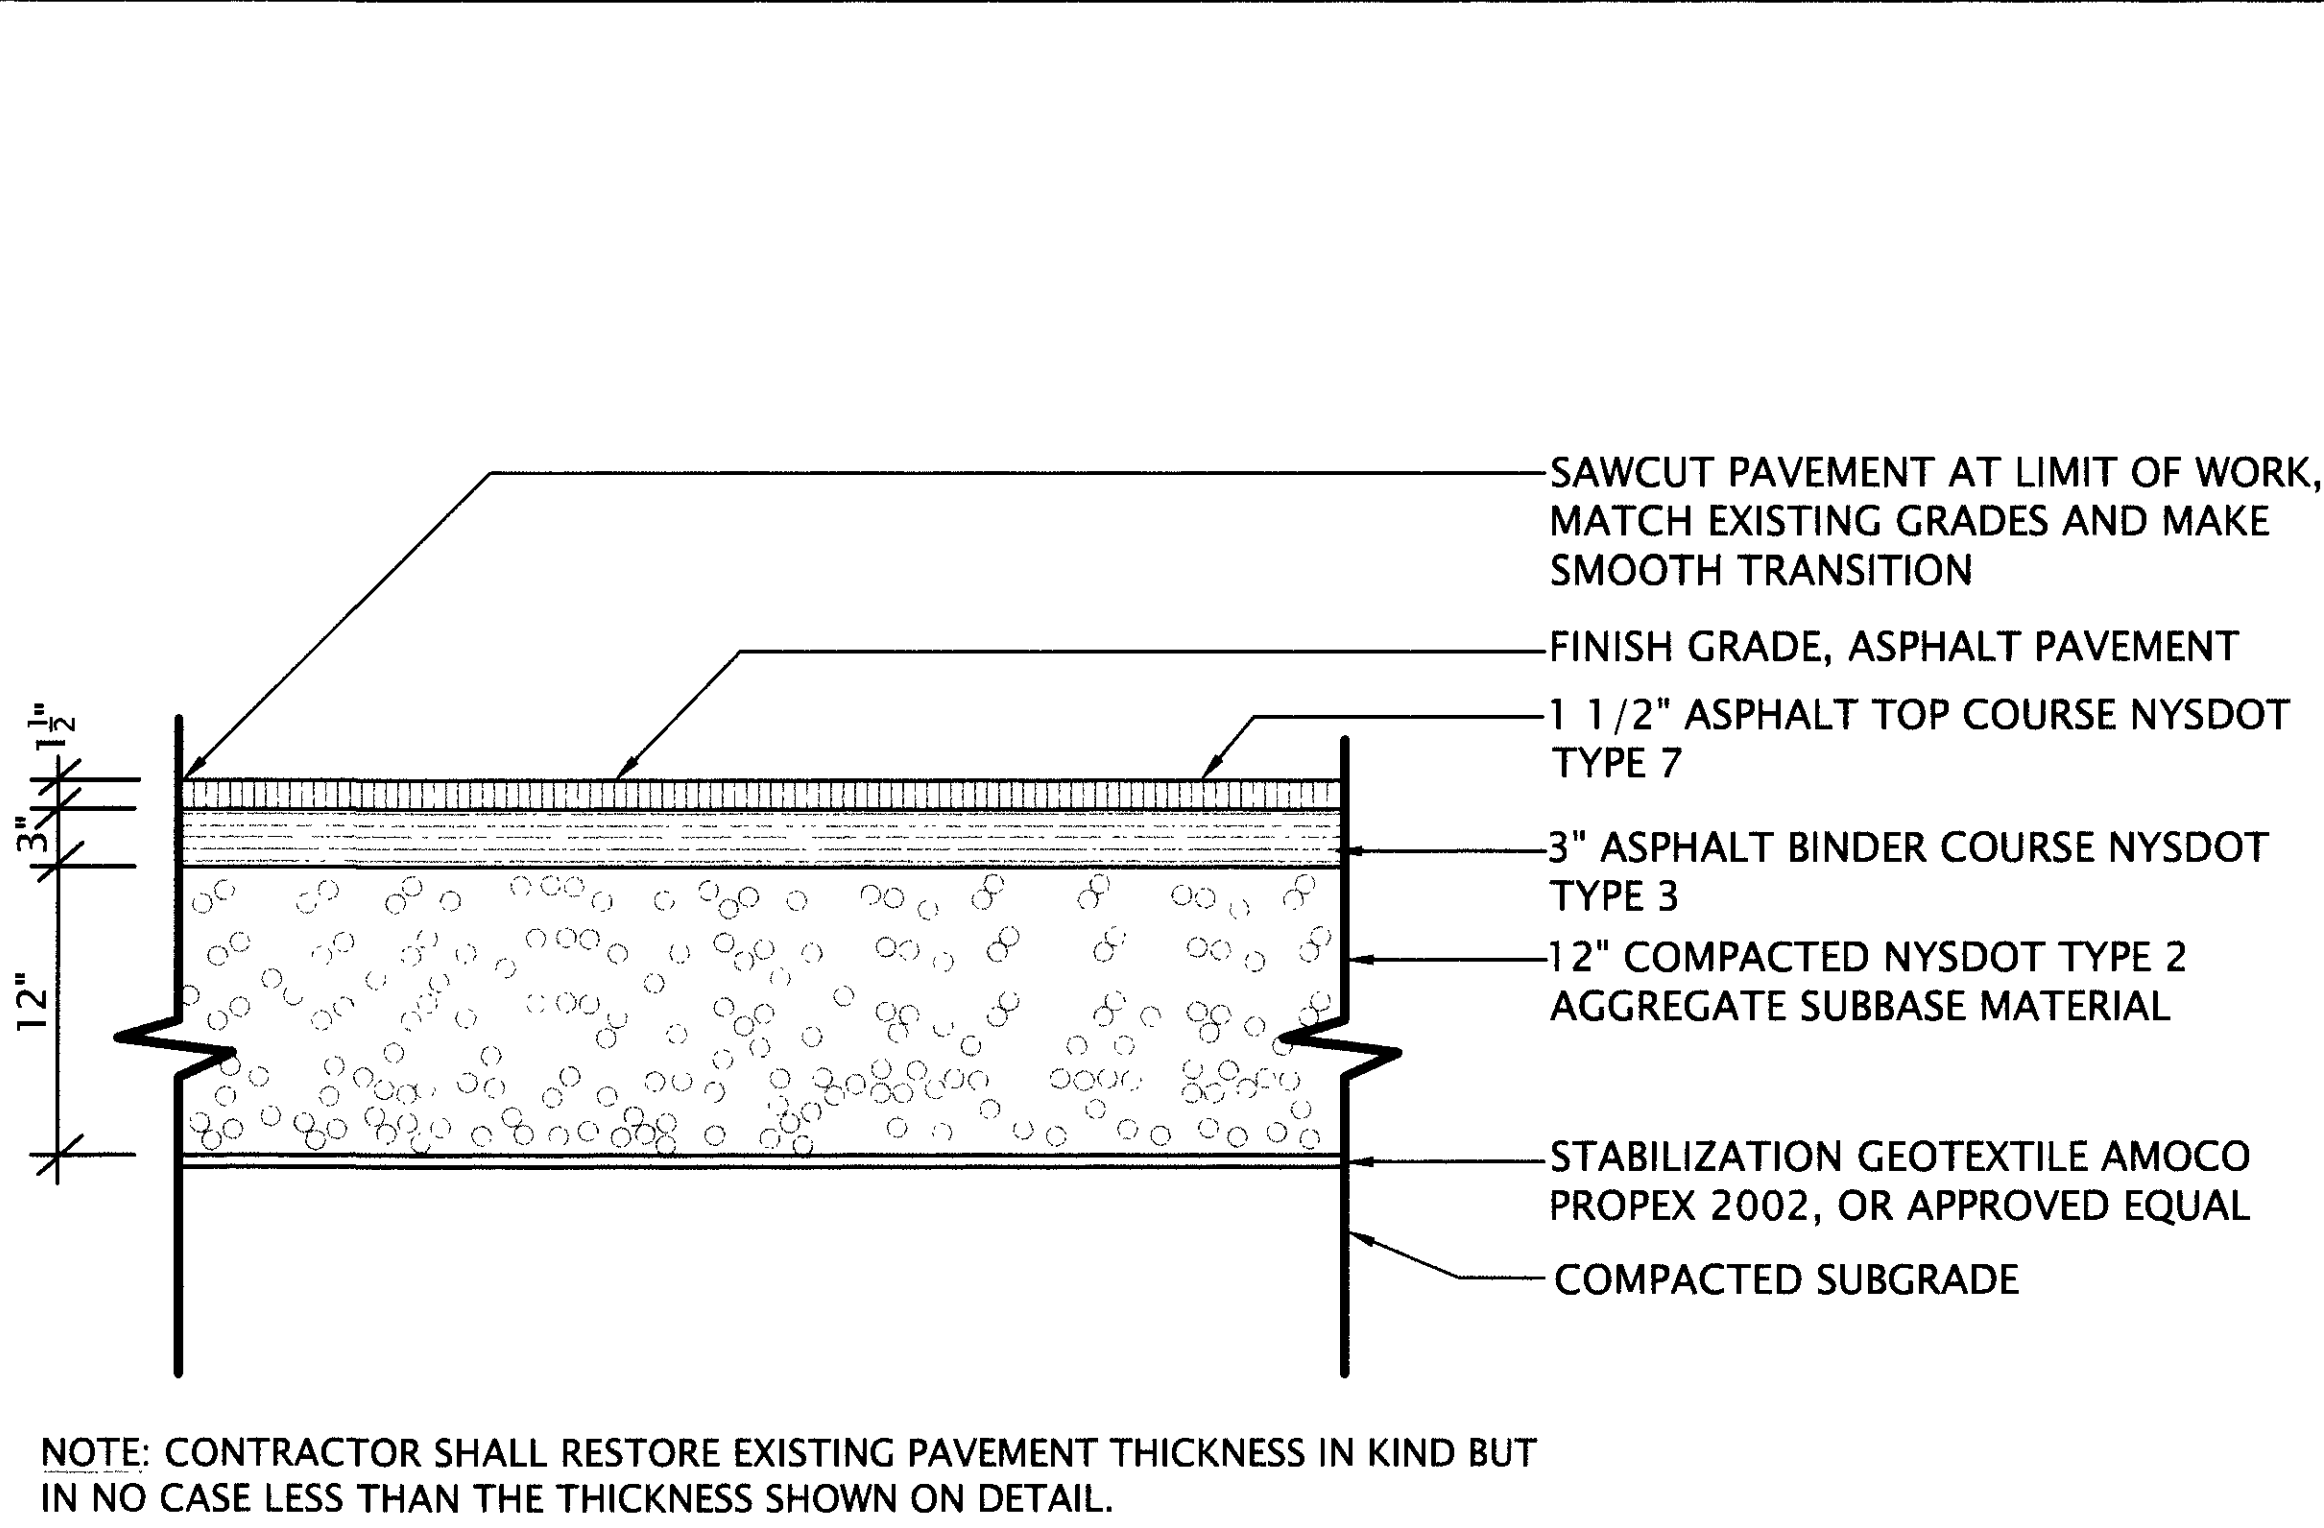


1 ASPHALT PAVEMENT NOT TO SCALE

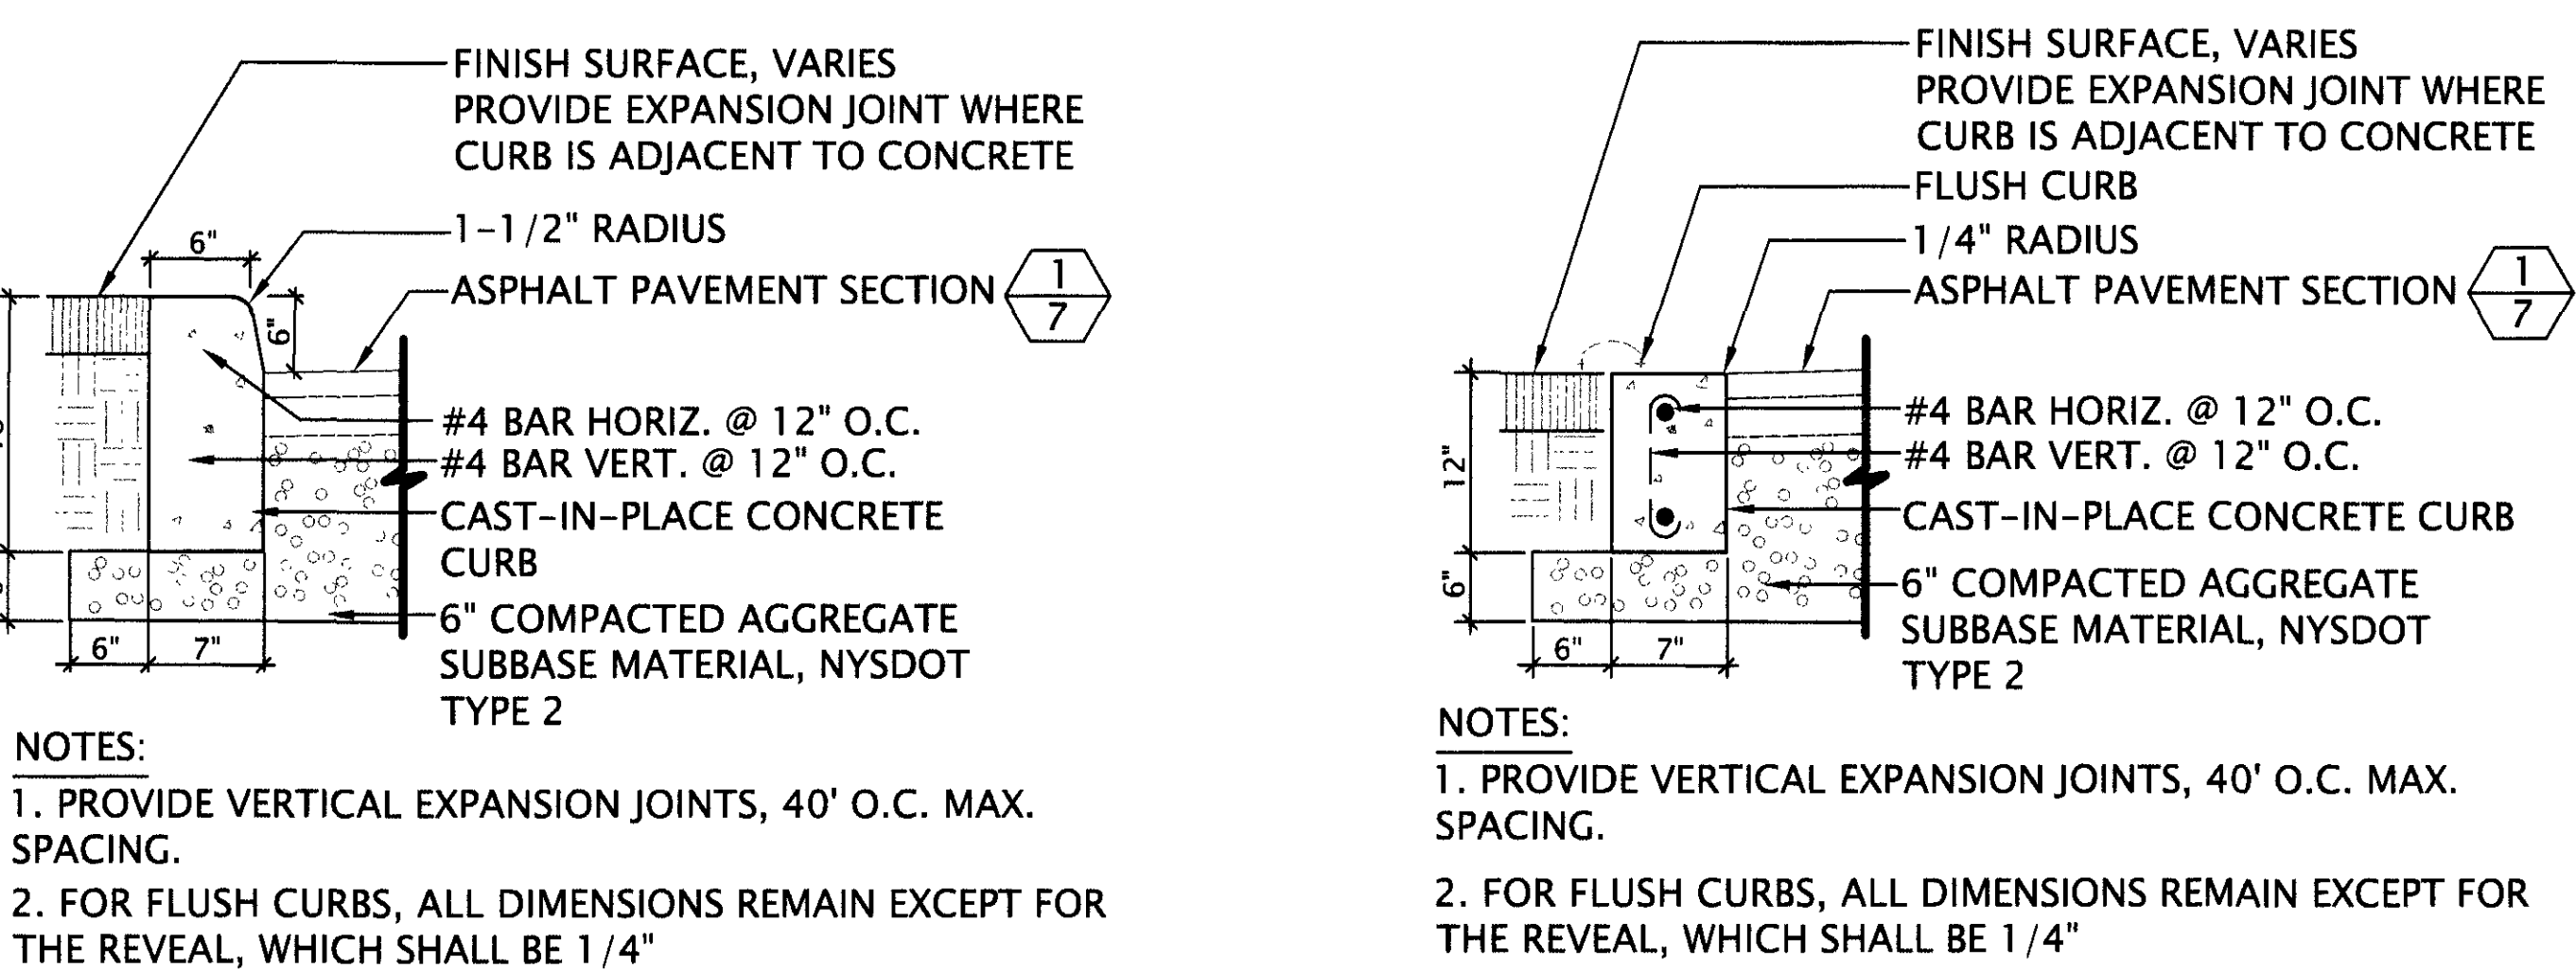


2 CONCRETE CURB NOT TO SCALE **3 FLUSH CURB** NOT TO SCALE

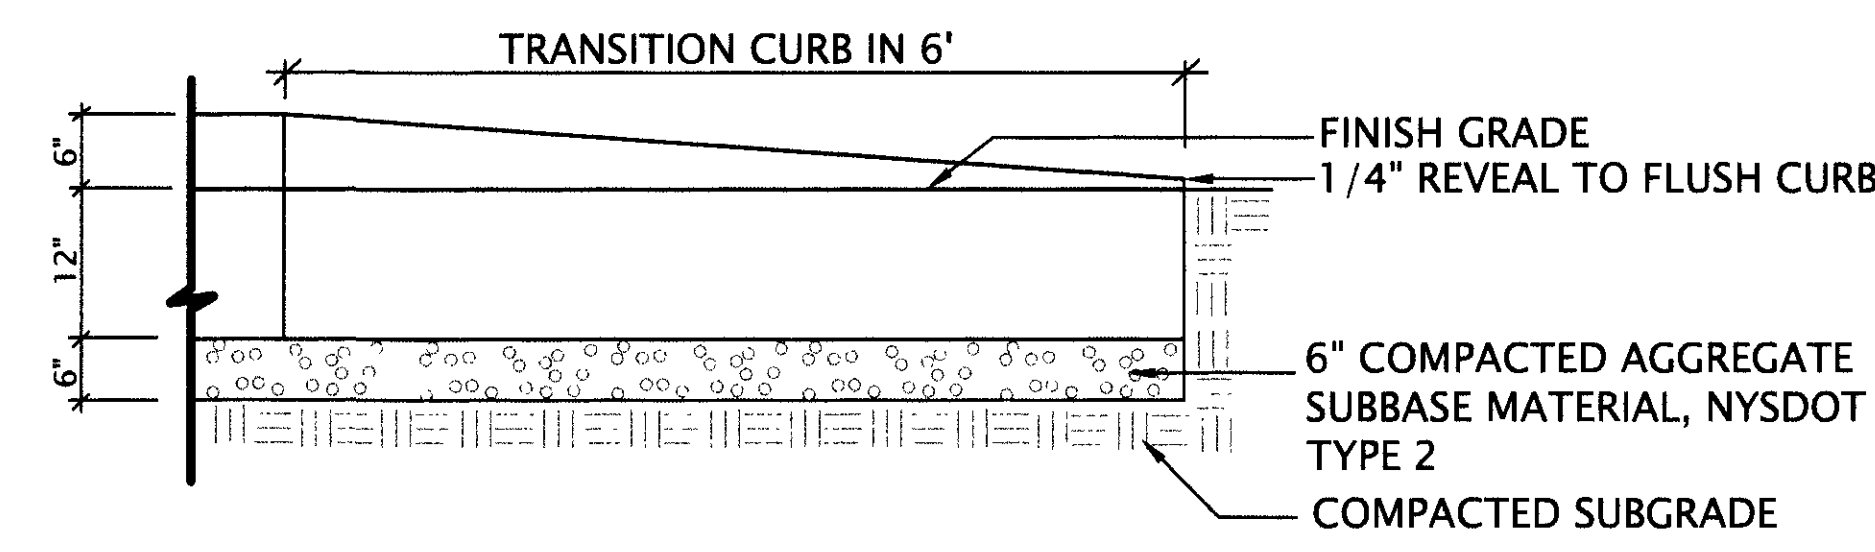


4 TRANSITION CURB NOT TO SCALE

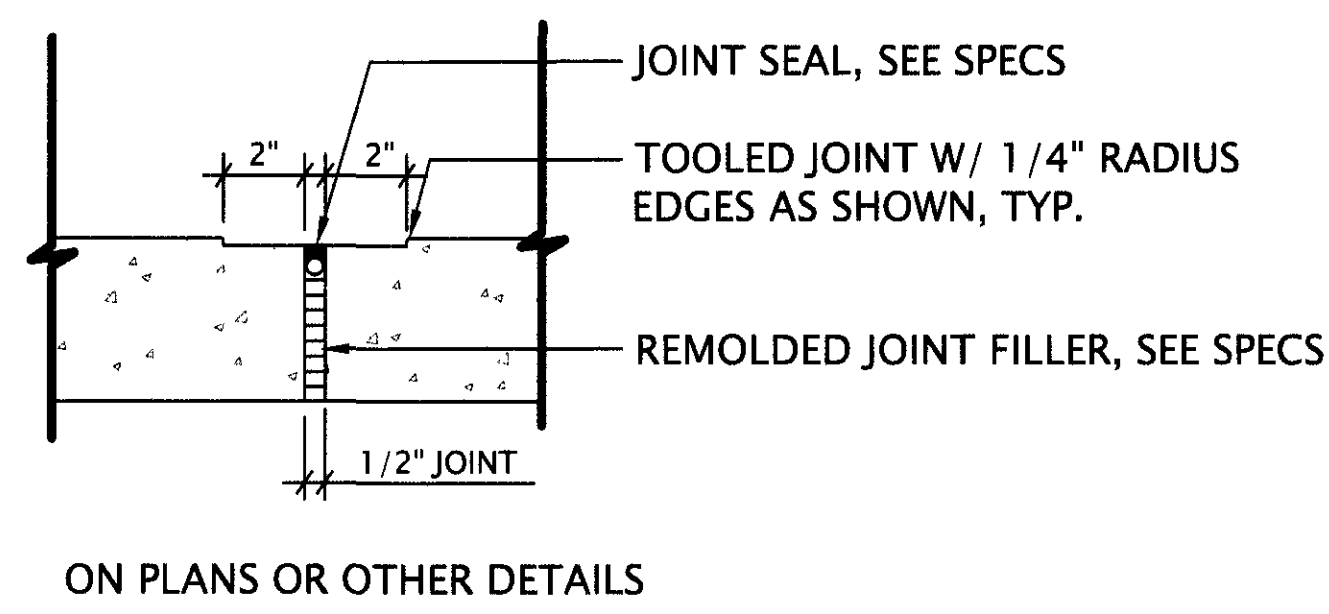


5 EXPANSION JOINT NOT TO SCALE

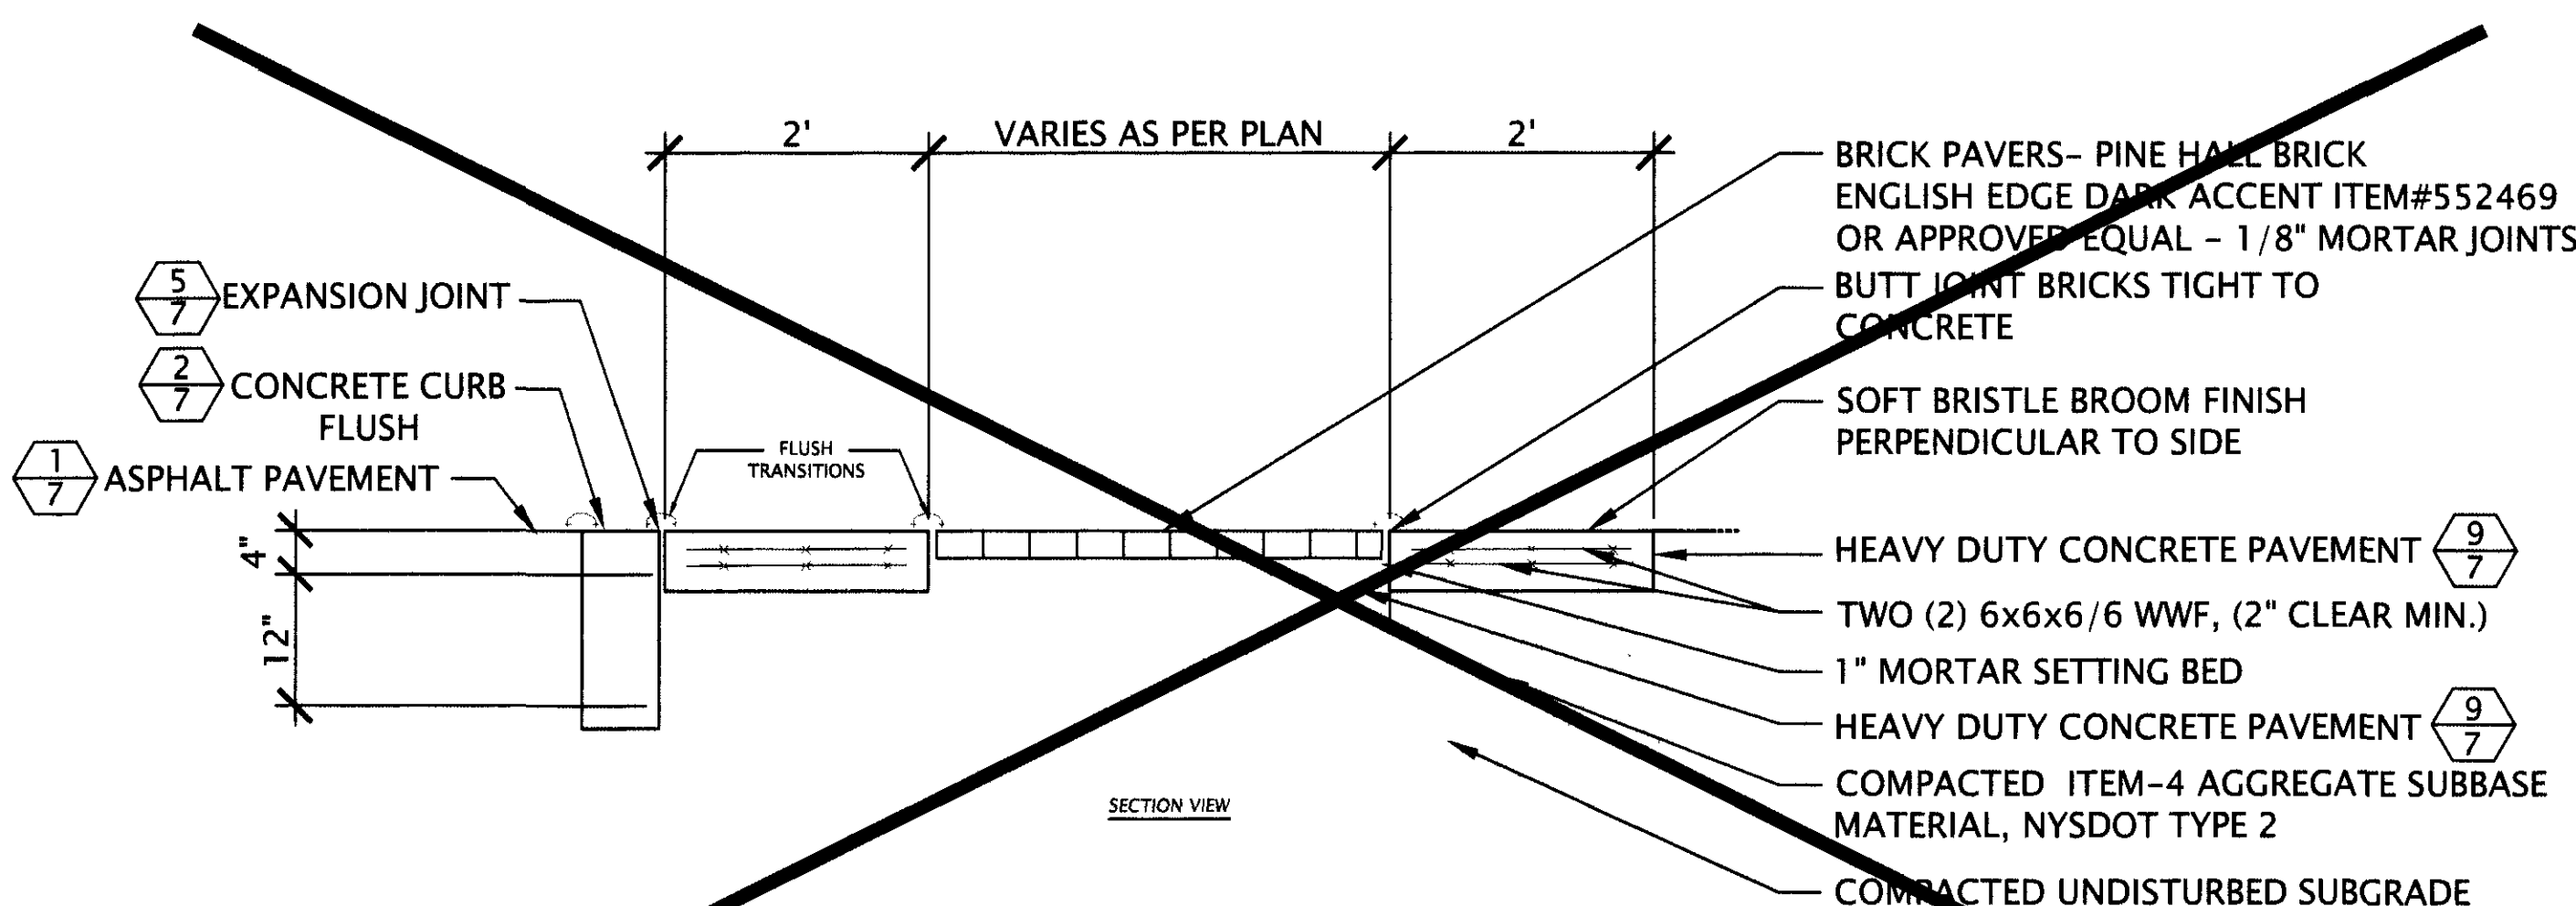

6 HEAVY DUTY BRICK ACCENT SIDEWALK - FLUSH CURB NOT TO SCALE

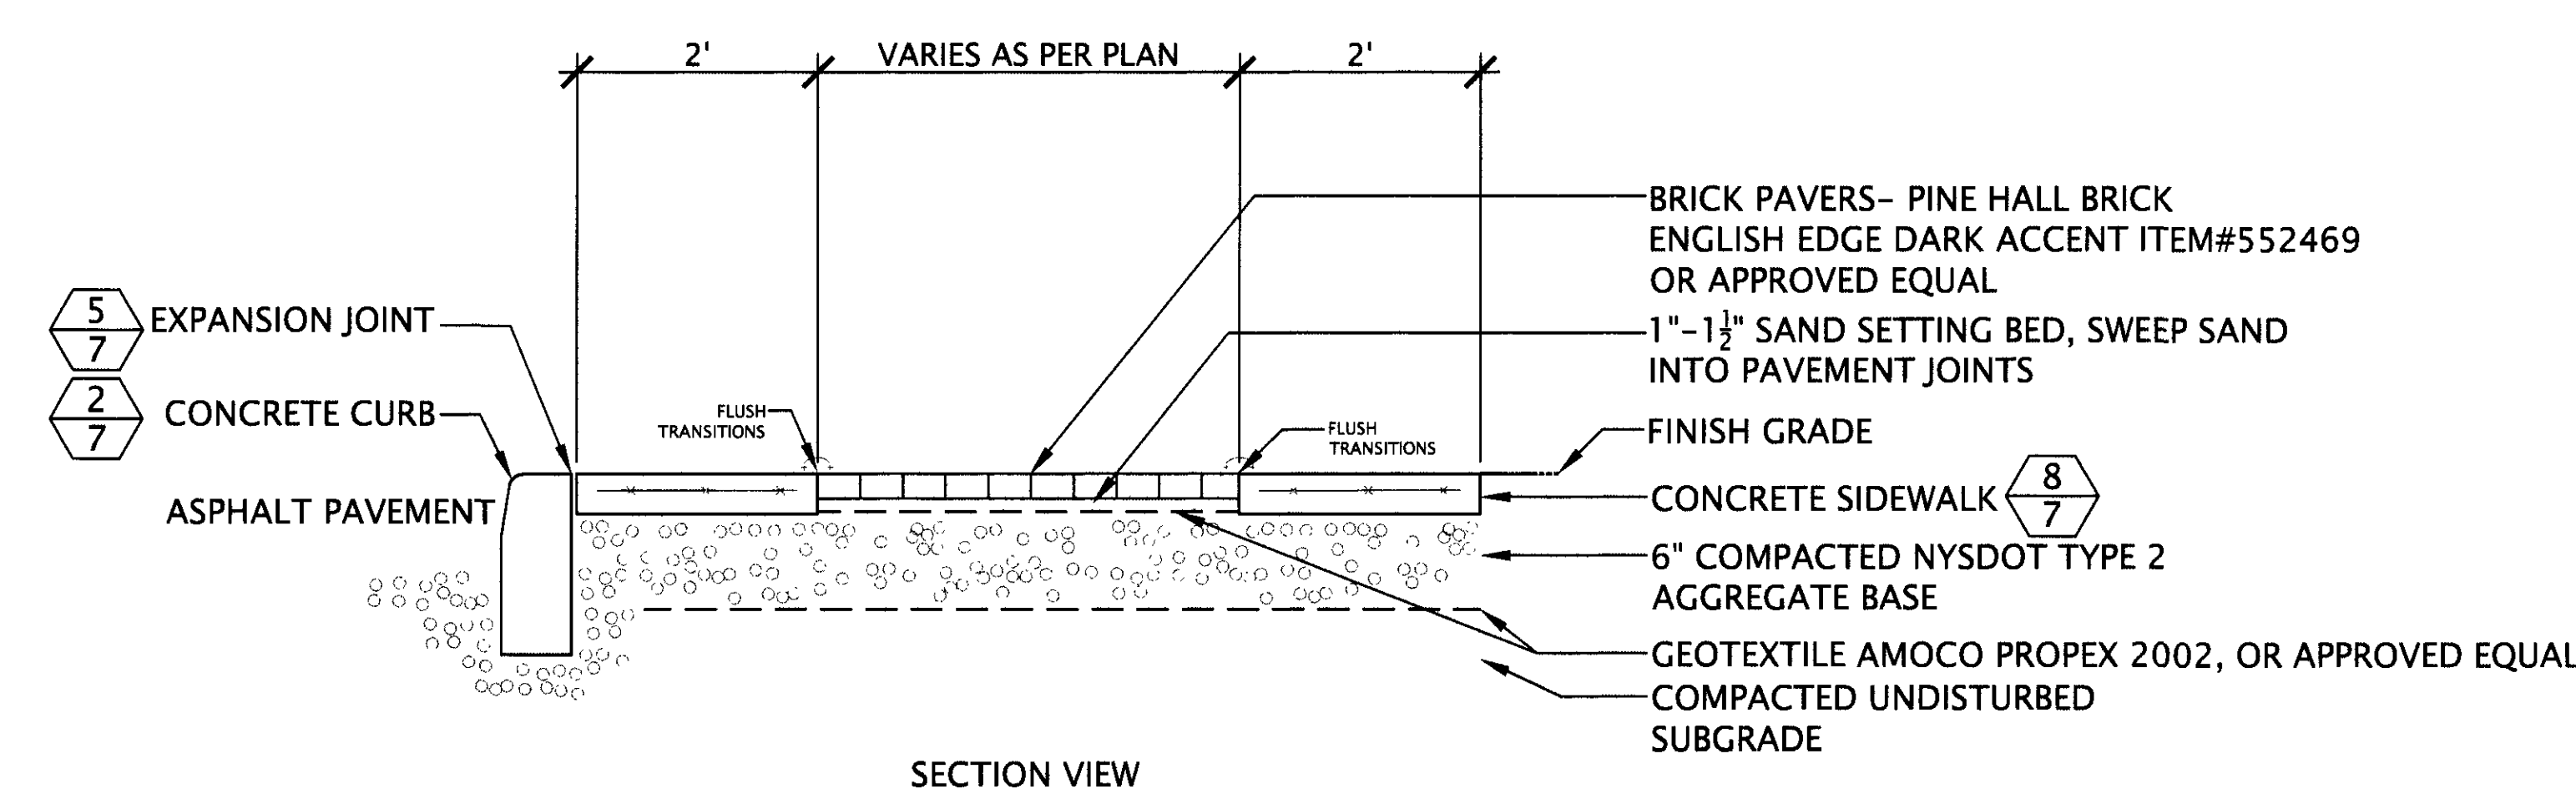


7 BRICK ACCENT SIDEWALK SCALE: 3/8\"/>

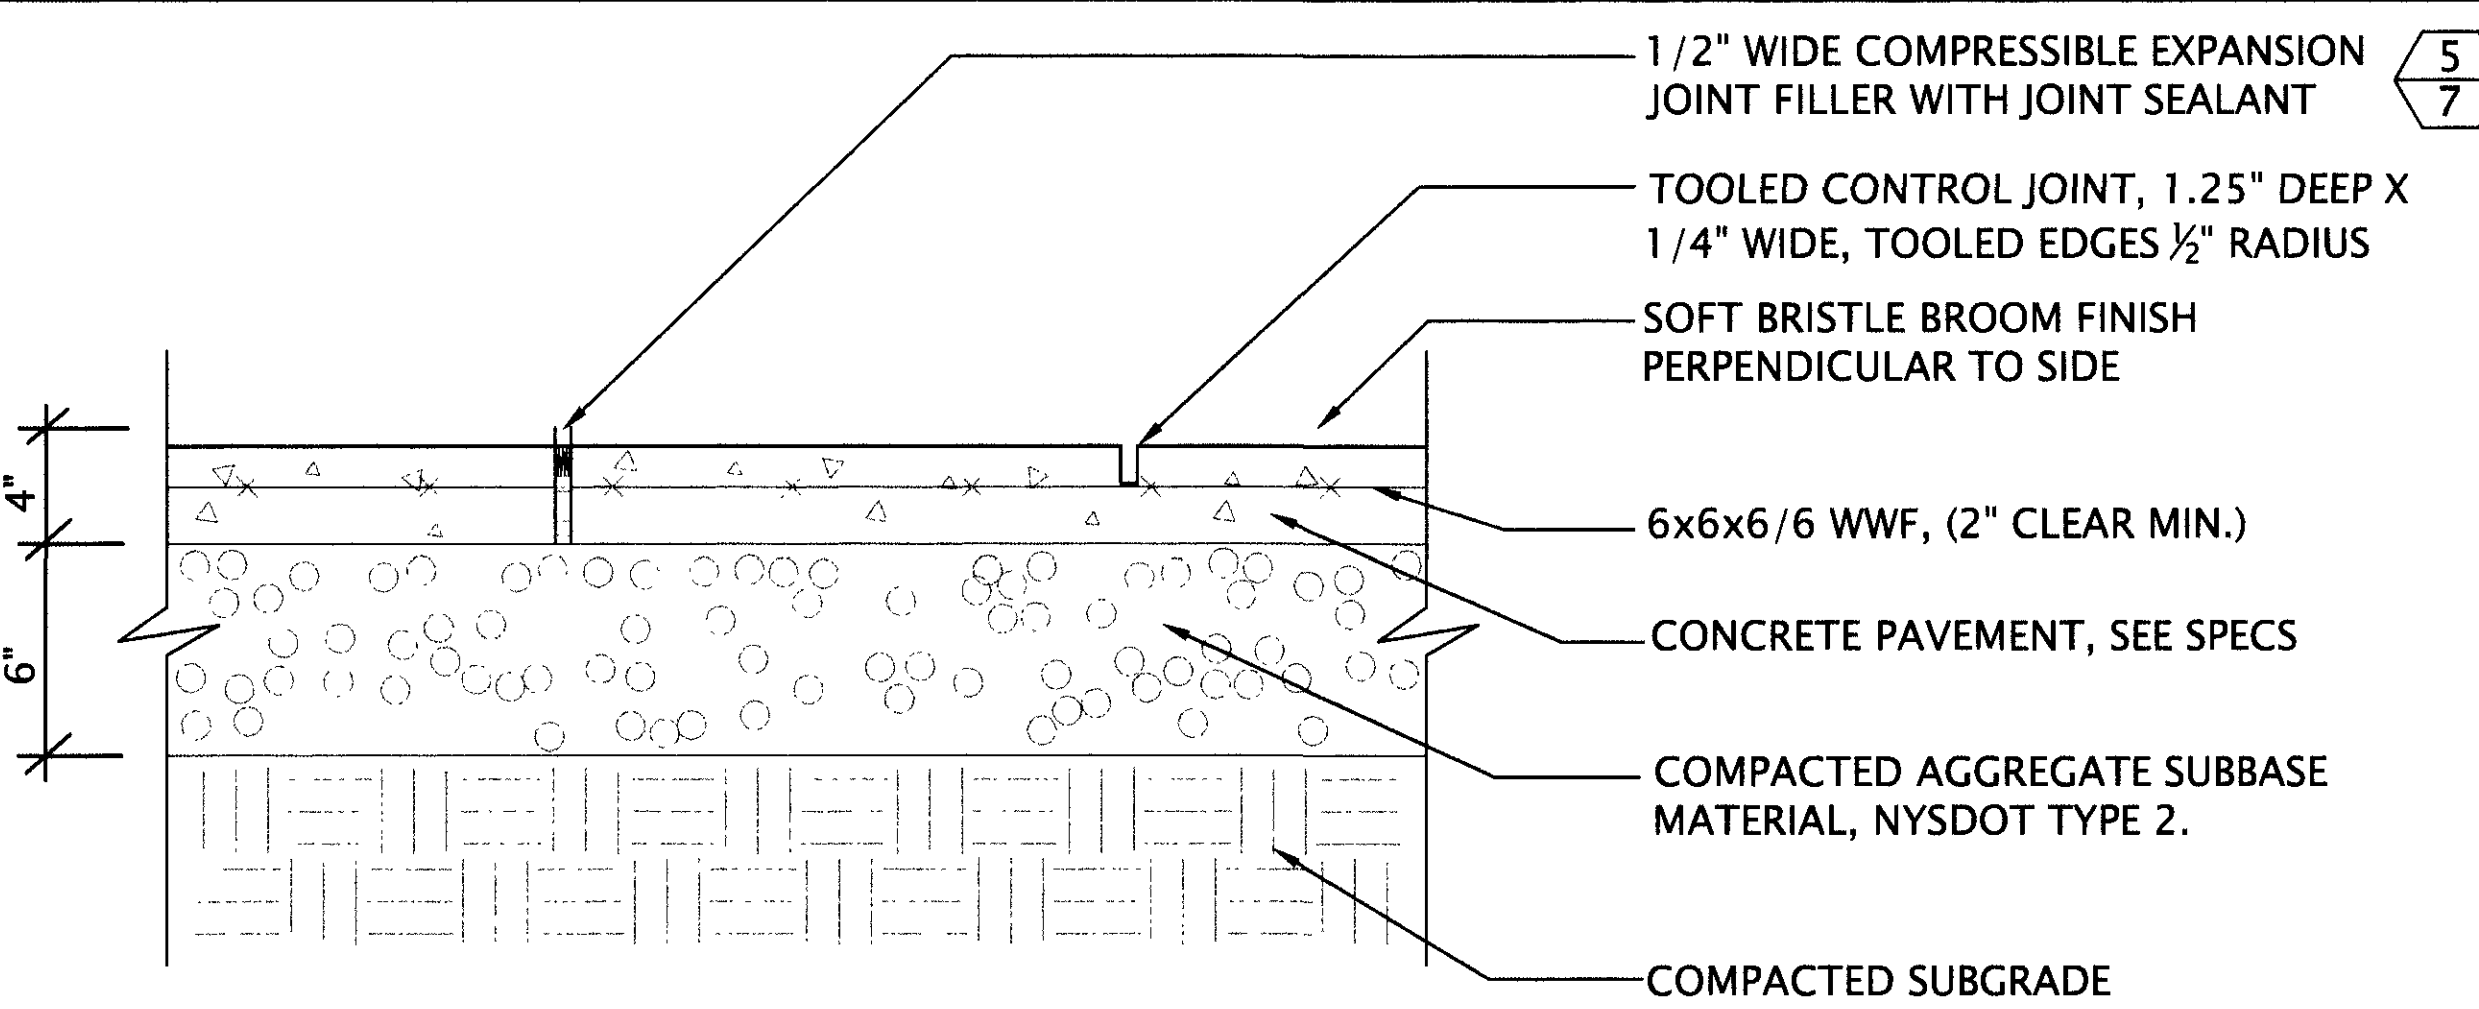


- NOTES**
- EXPANSION JOINTS TO OCCUR MAX. 20' O.C. & AT ALL CURBS, WALLS, & WHERE SHOWN ON PLANS AND OTHER DETAILS.
 - SCORE JOINTS TO BE 5' O.C. OR AS SHOWN ON PLANS & OTHER DETAILS OR TO MATCH EXISTING CONDITIONS. CONTROL JOINTS SHALL ALSO OCCUR AROUND ENTIRE PERIMETER OF CONCRETE PAVEMENT WHERE NOT DIRECTLY ABUTTING LAWN OR PLANTING BEDS.

8 CONCRETE SIDEWALK NOT TO SCALE

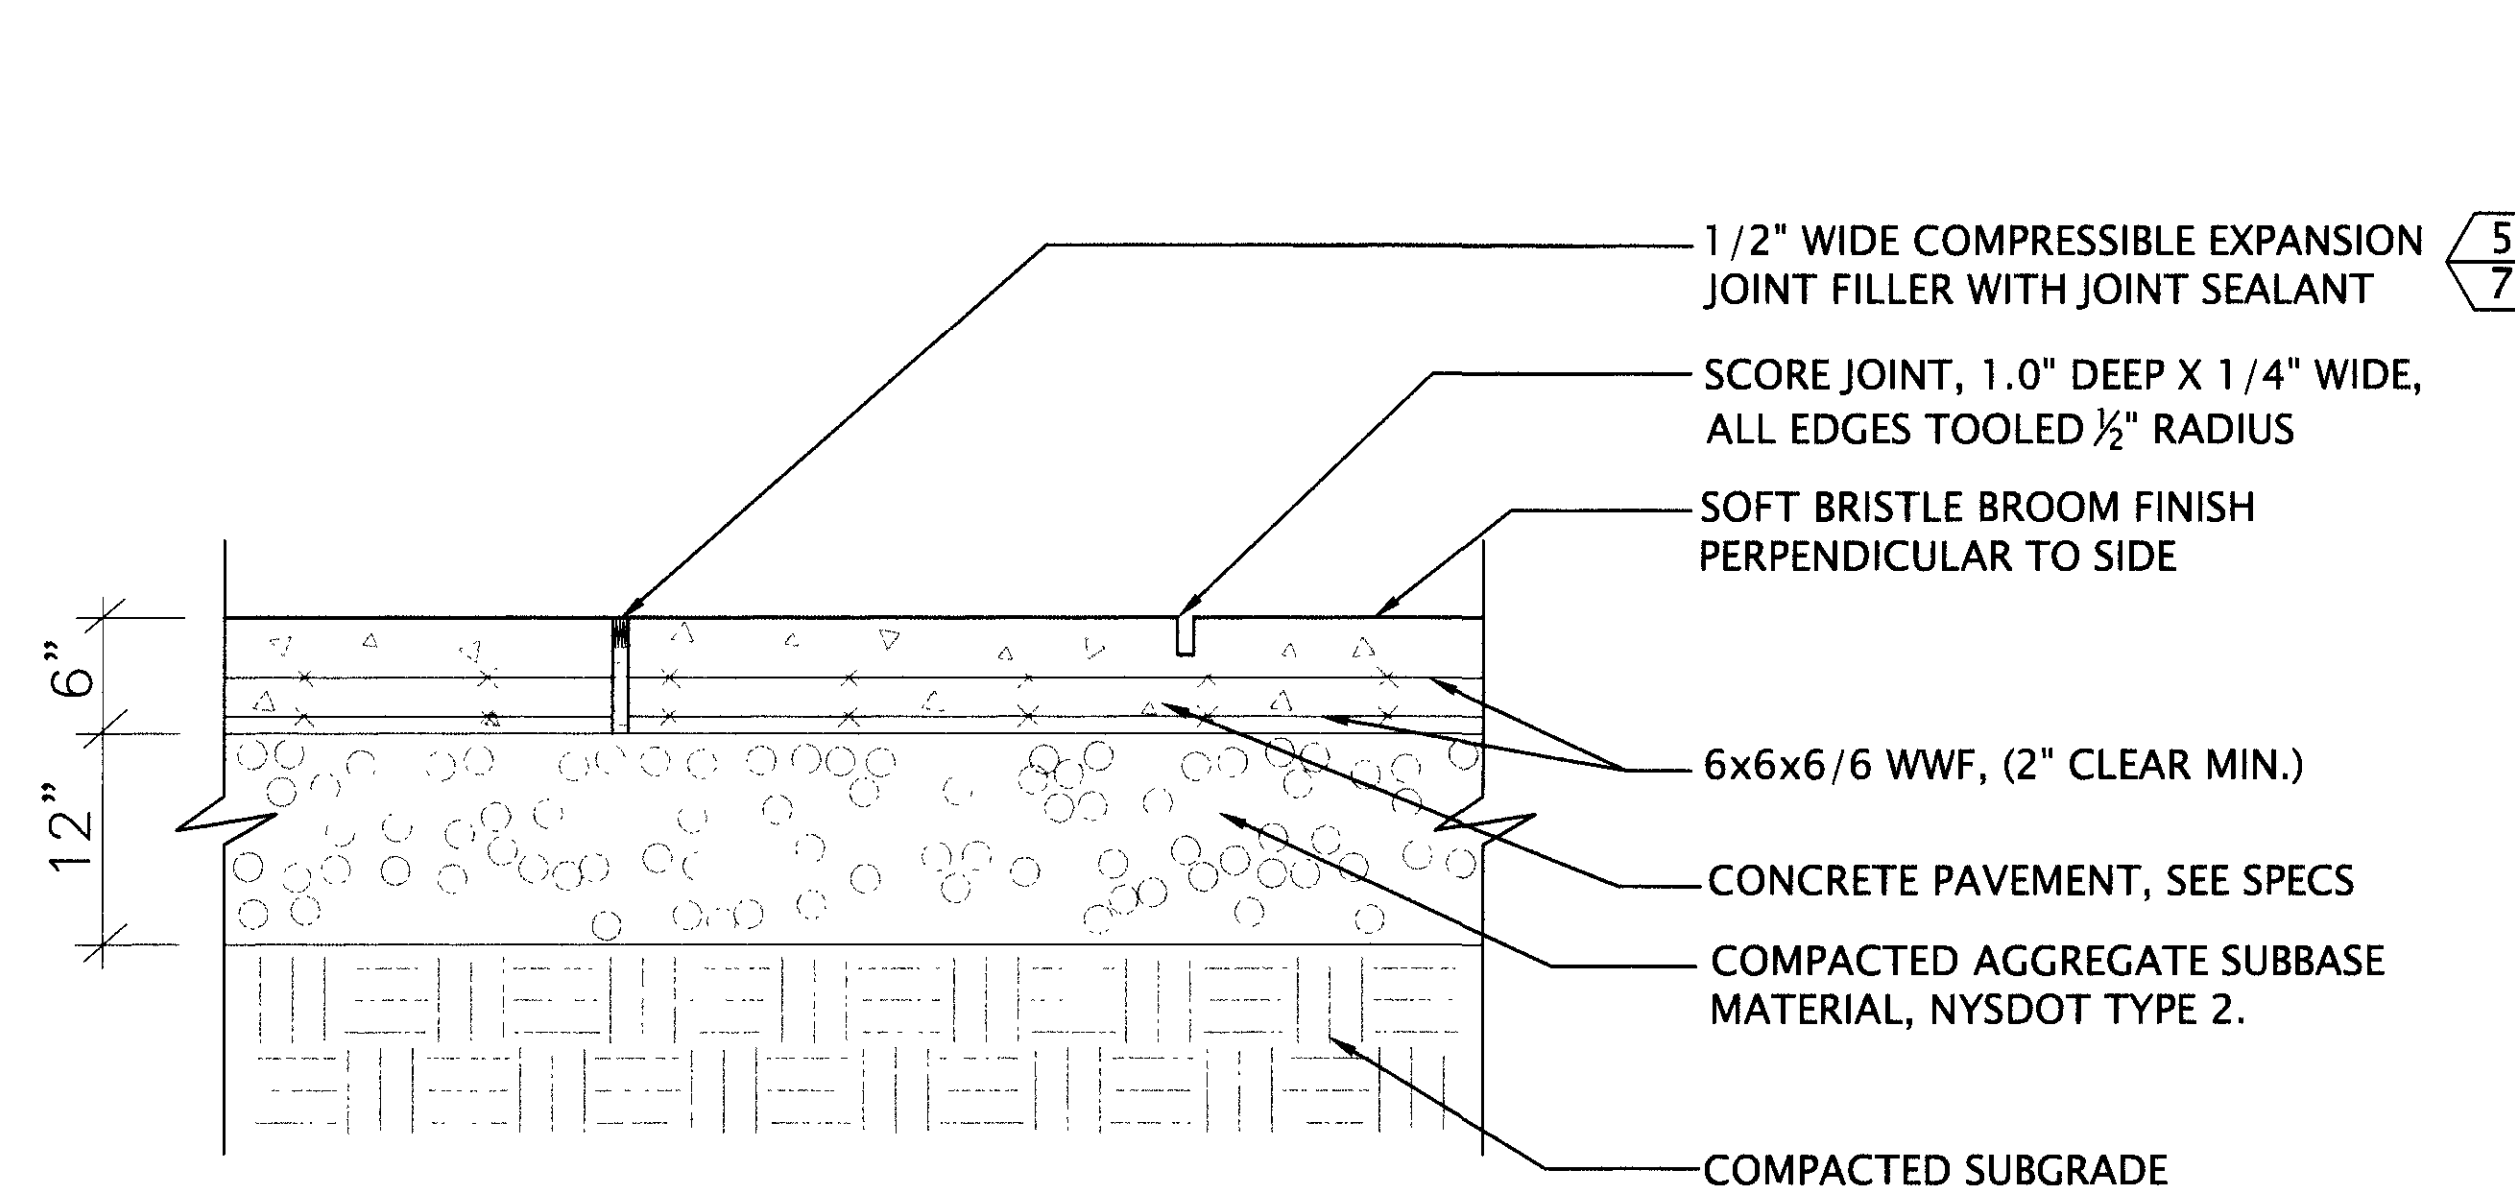


- NOTES**
- EXPANSION JOINTS TO OCCUR MAX. 20' O.C. & AT ALL CURBS, WALLS, & WHERE SHOWN ON PLANS AND OTHER DETAILS.
 - SCORE JOINTS TO BE 5' O.C. OR AS SHOWN ON PLANS & OTHER DETAILS OR TO MATCH EXISTING CONDITIONS. CONTROL JOINTS SHALL ALSO OCCUR AROUND ENTIRE PERIMETER OF CONCRETE PAVEMENT WHERE NOT DIRECTLY ABUTTING LAWN OR PLANTING BEDS.


9 HEAVY-DUTY CONCRETE PAVEMENT NOT TO SCALE

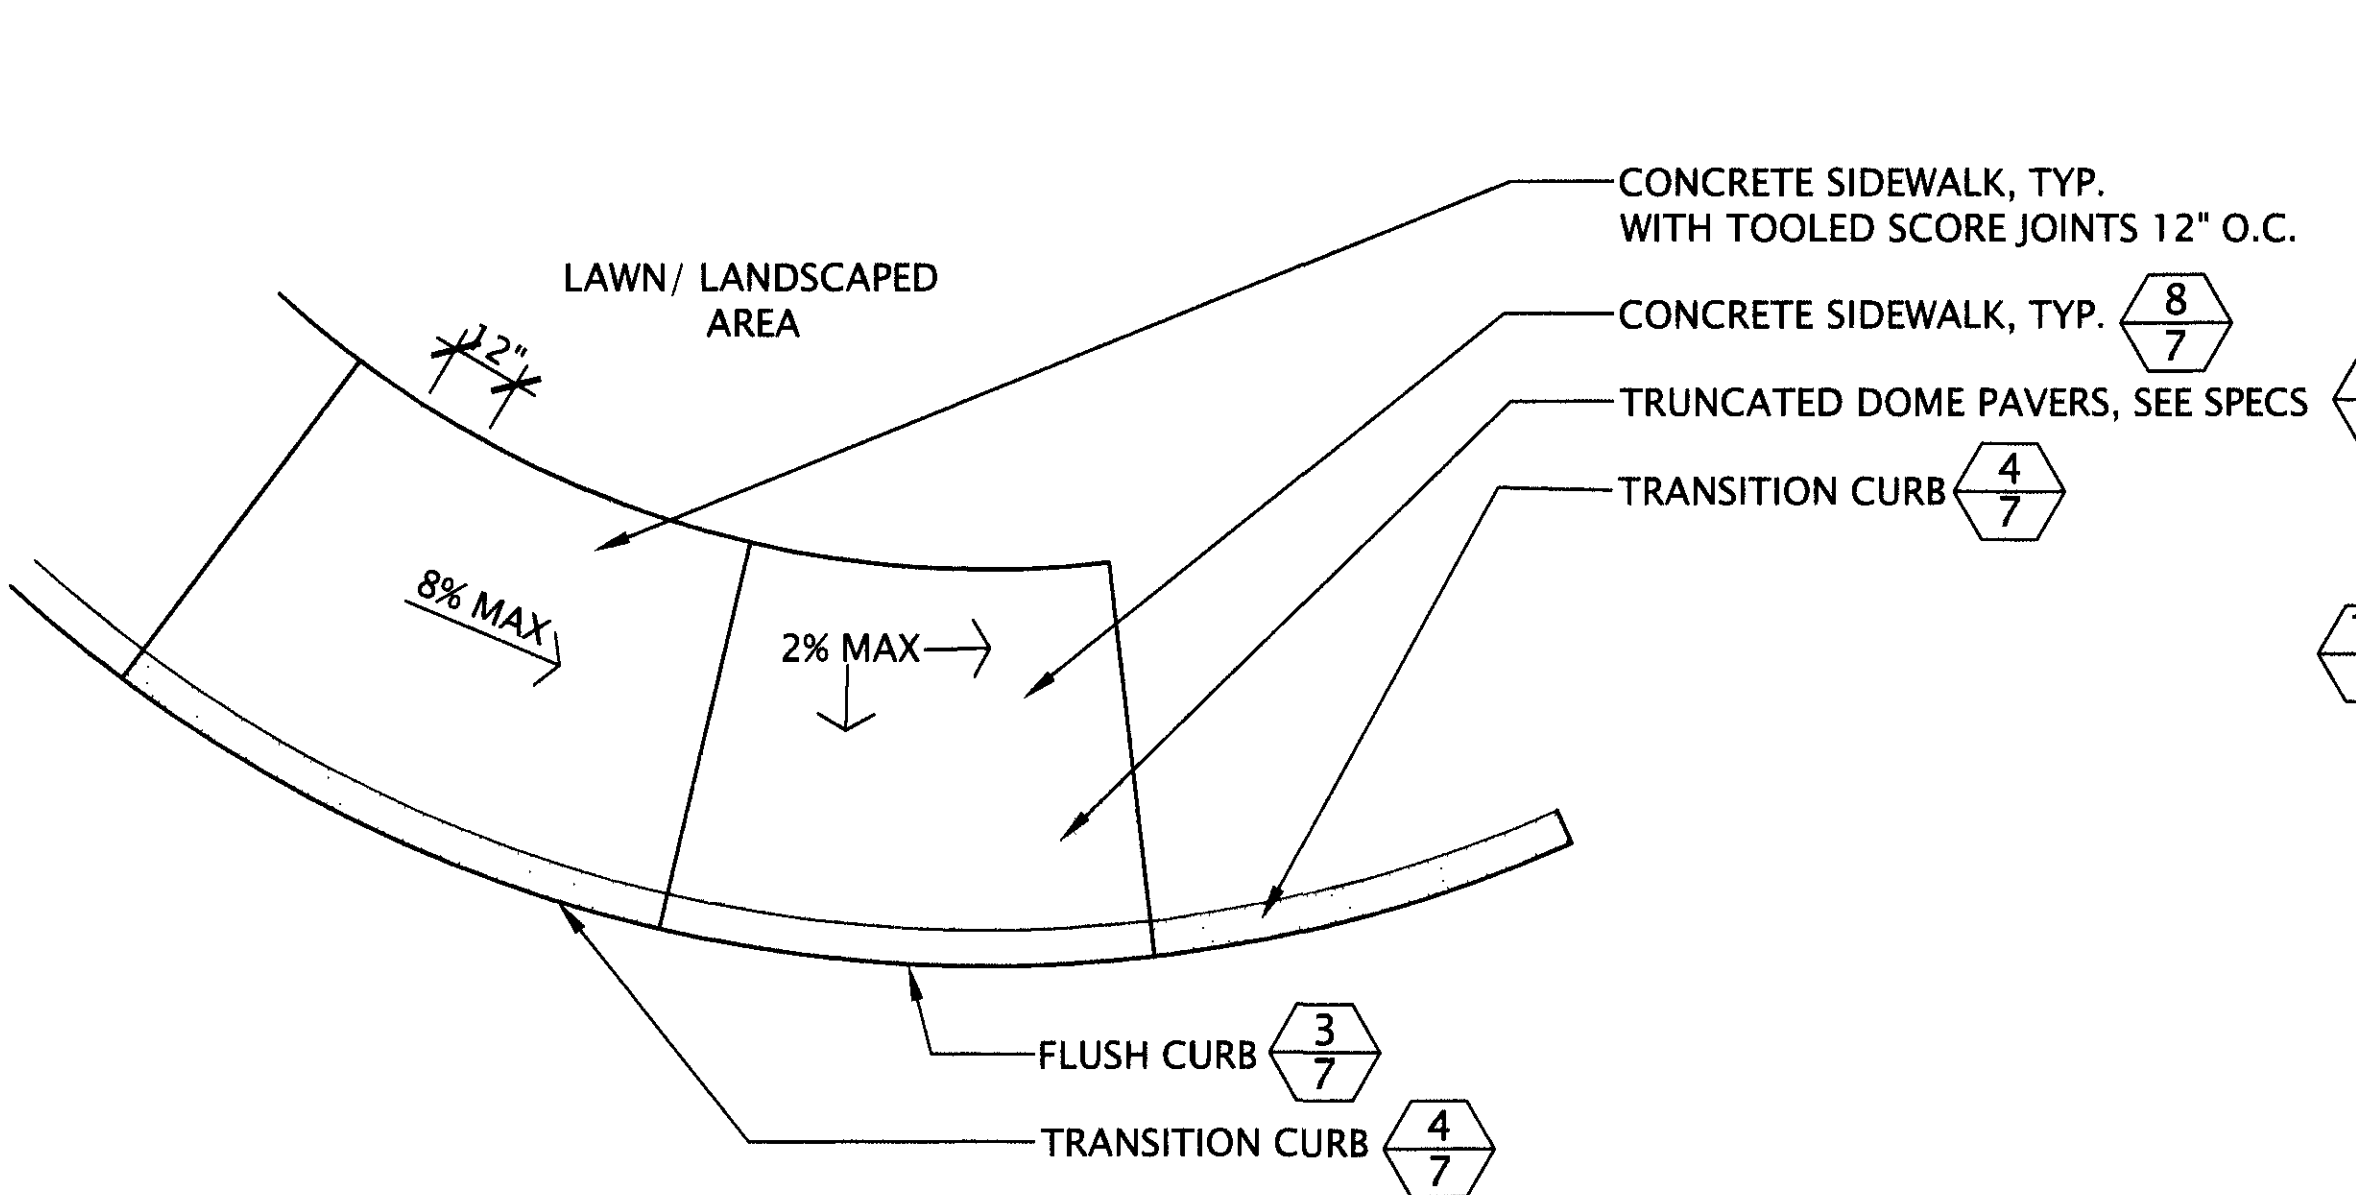


10 HANDICAP RAMP SCALE: 1/4\"/>

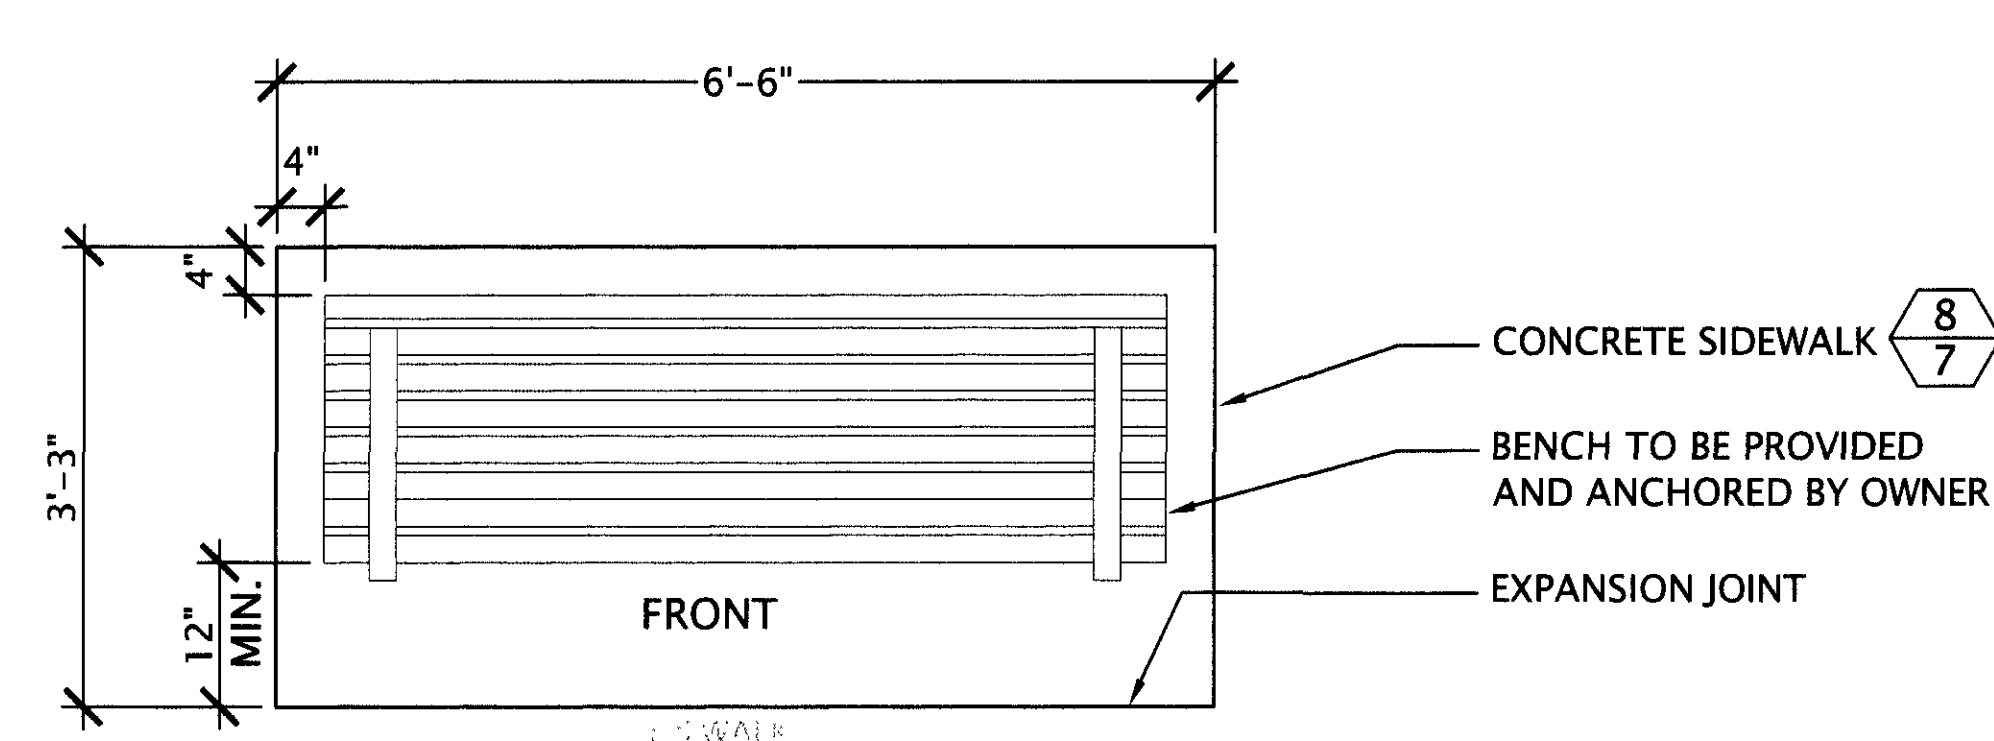


11 CONCRETE BENCH PAD SCALE: 1/2\"/>

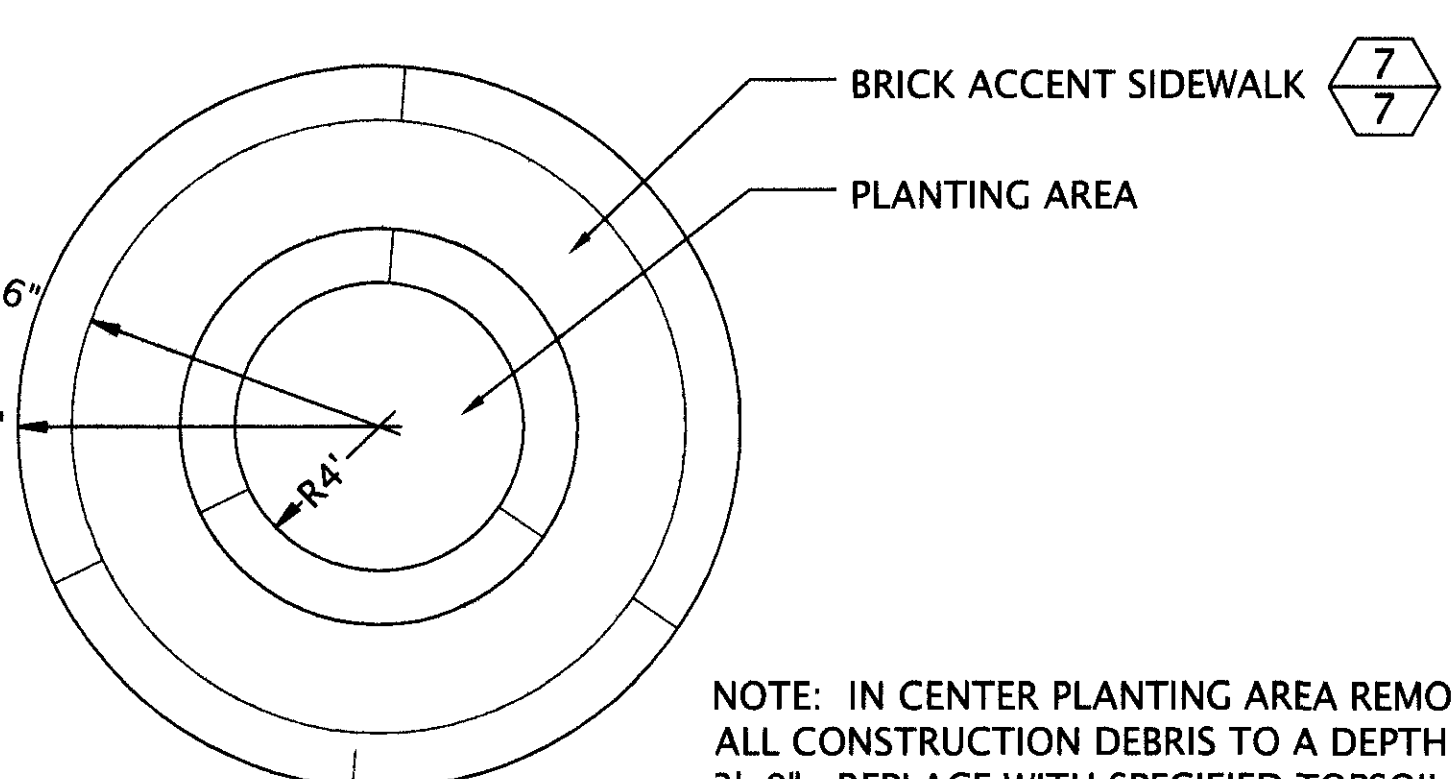


12 BRICK ACCENT SIDEWALK CIRCLE SCALE: 1/8\"/>

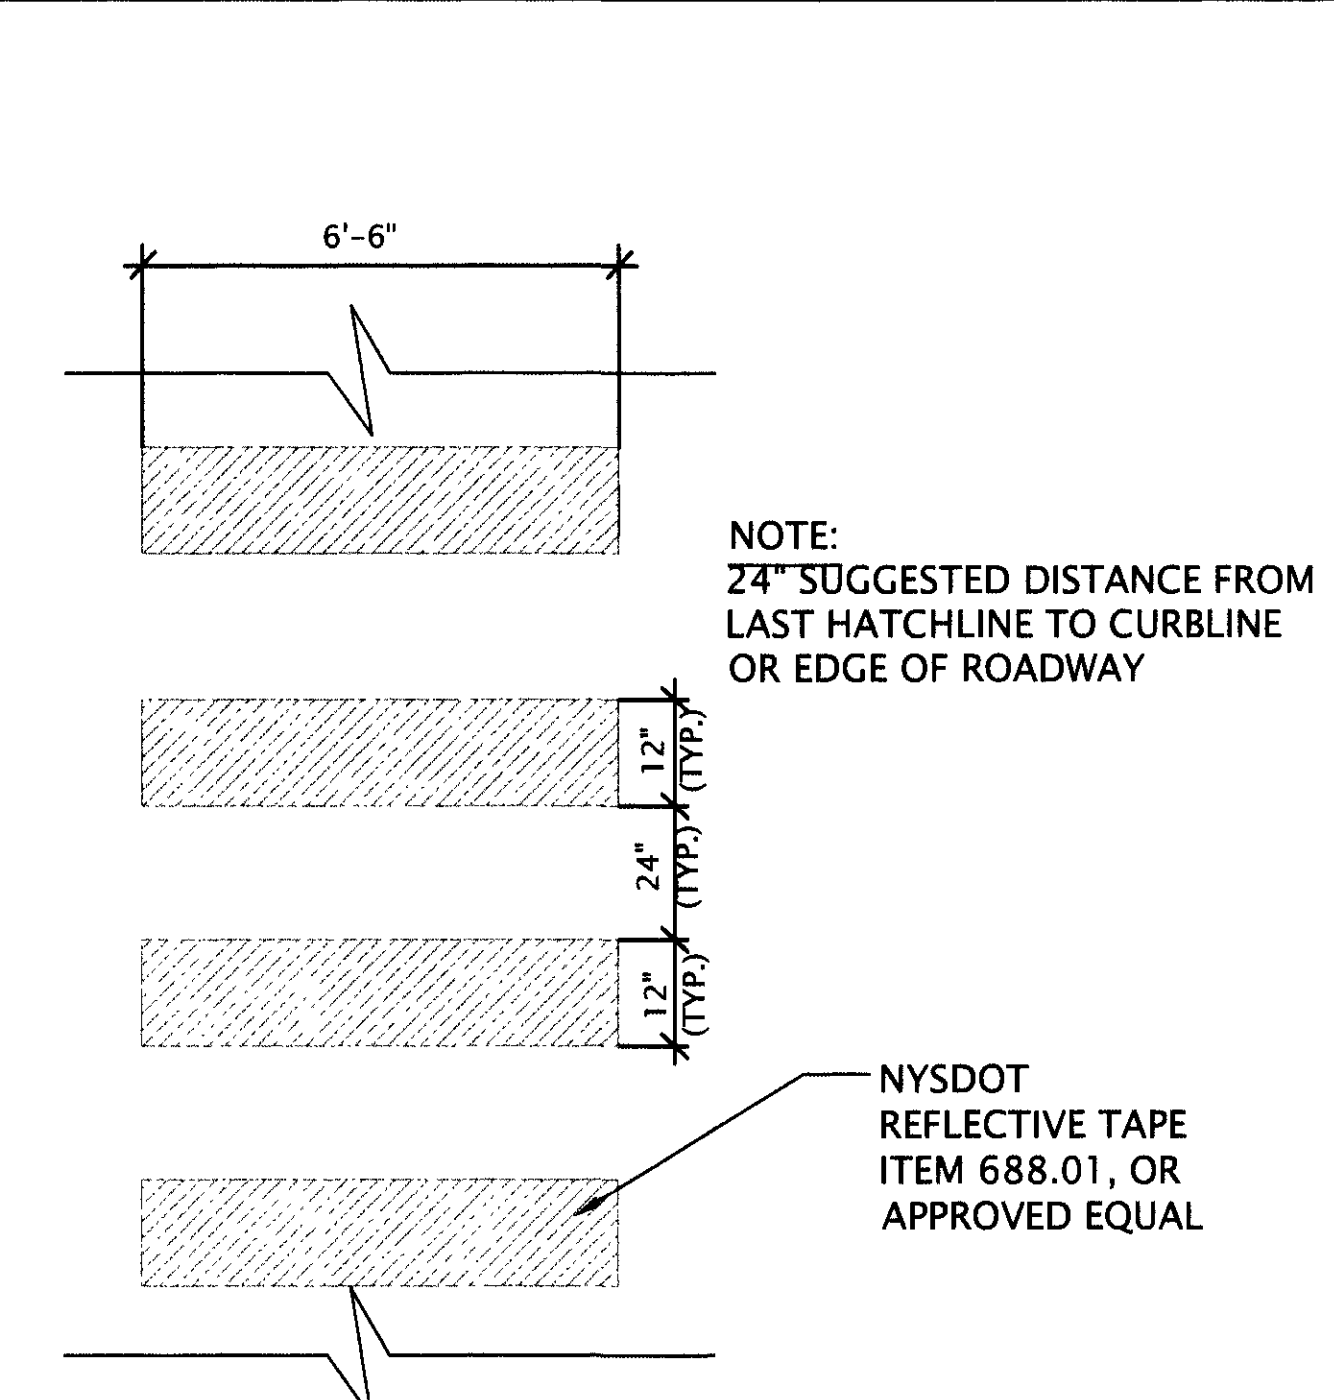


13 CROSSWALK STRIPING NOT TO SCALE

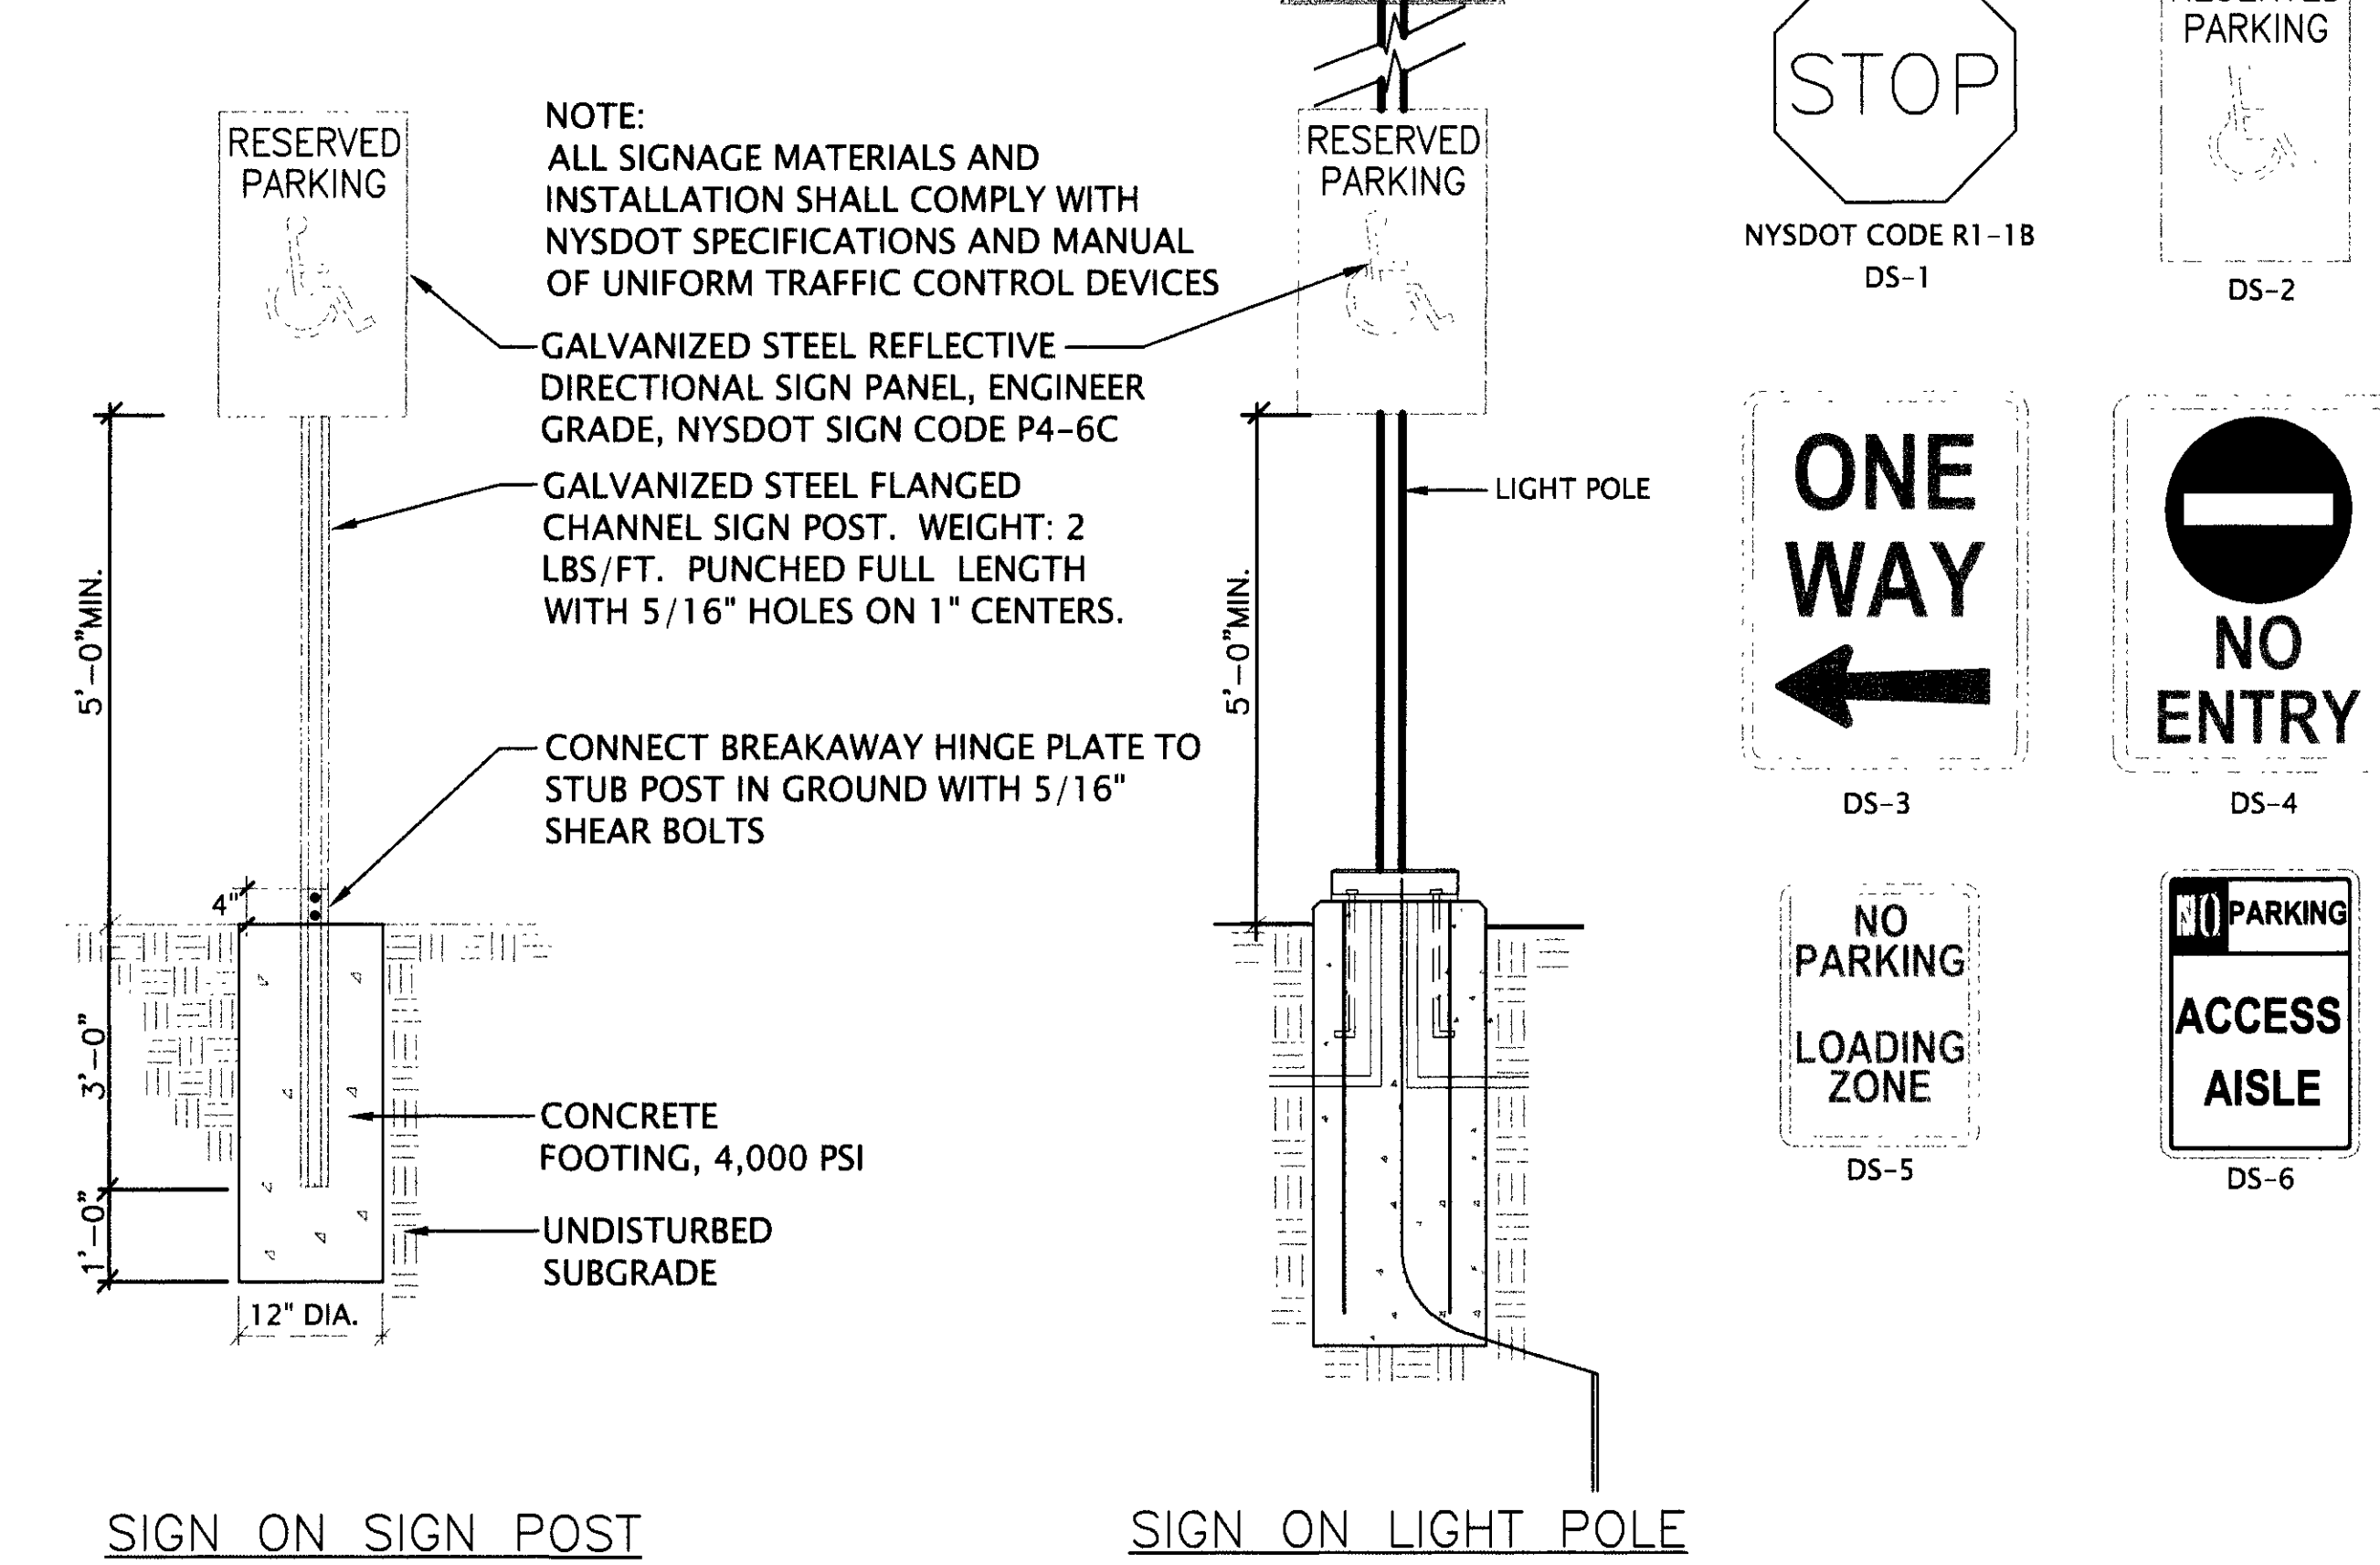


14 DIRECTIONAL SIGNAGE NOT TO SCALE

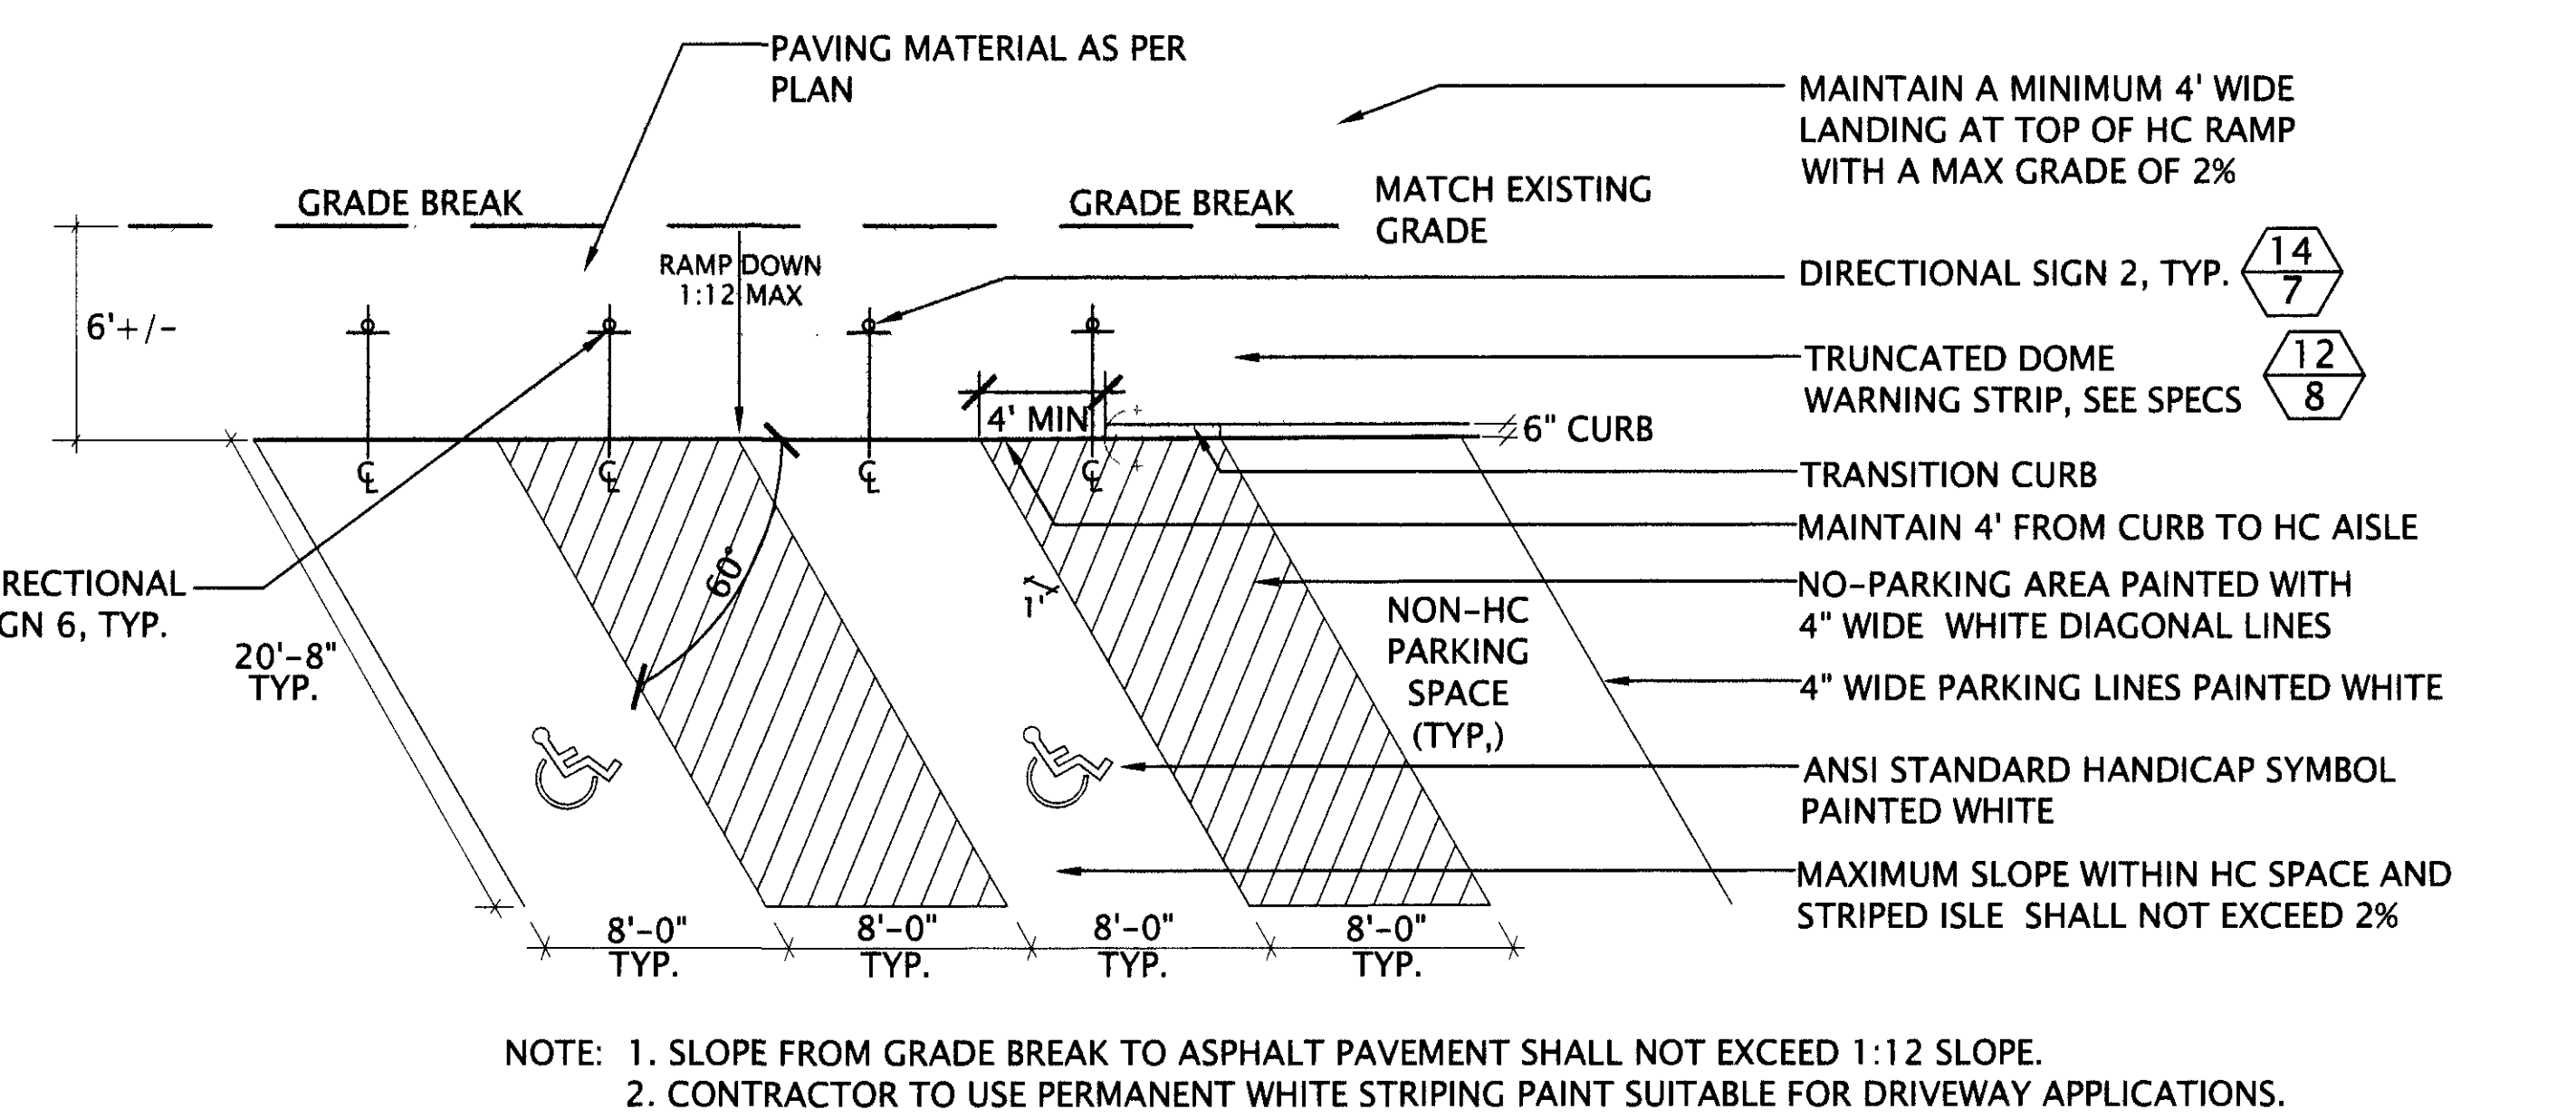


15 HANDICAP LOADING AREA AND PARKING LOT STRIPING NOT TO SCALE

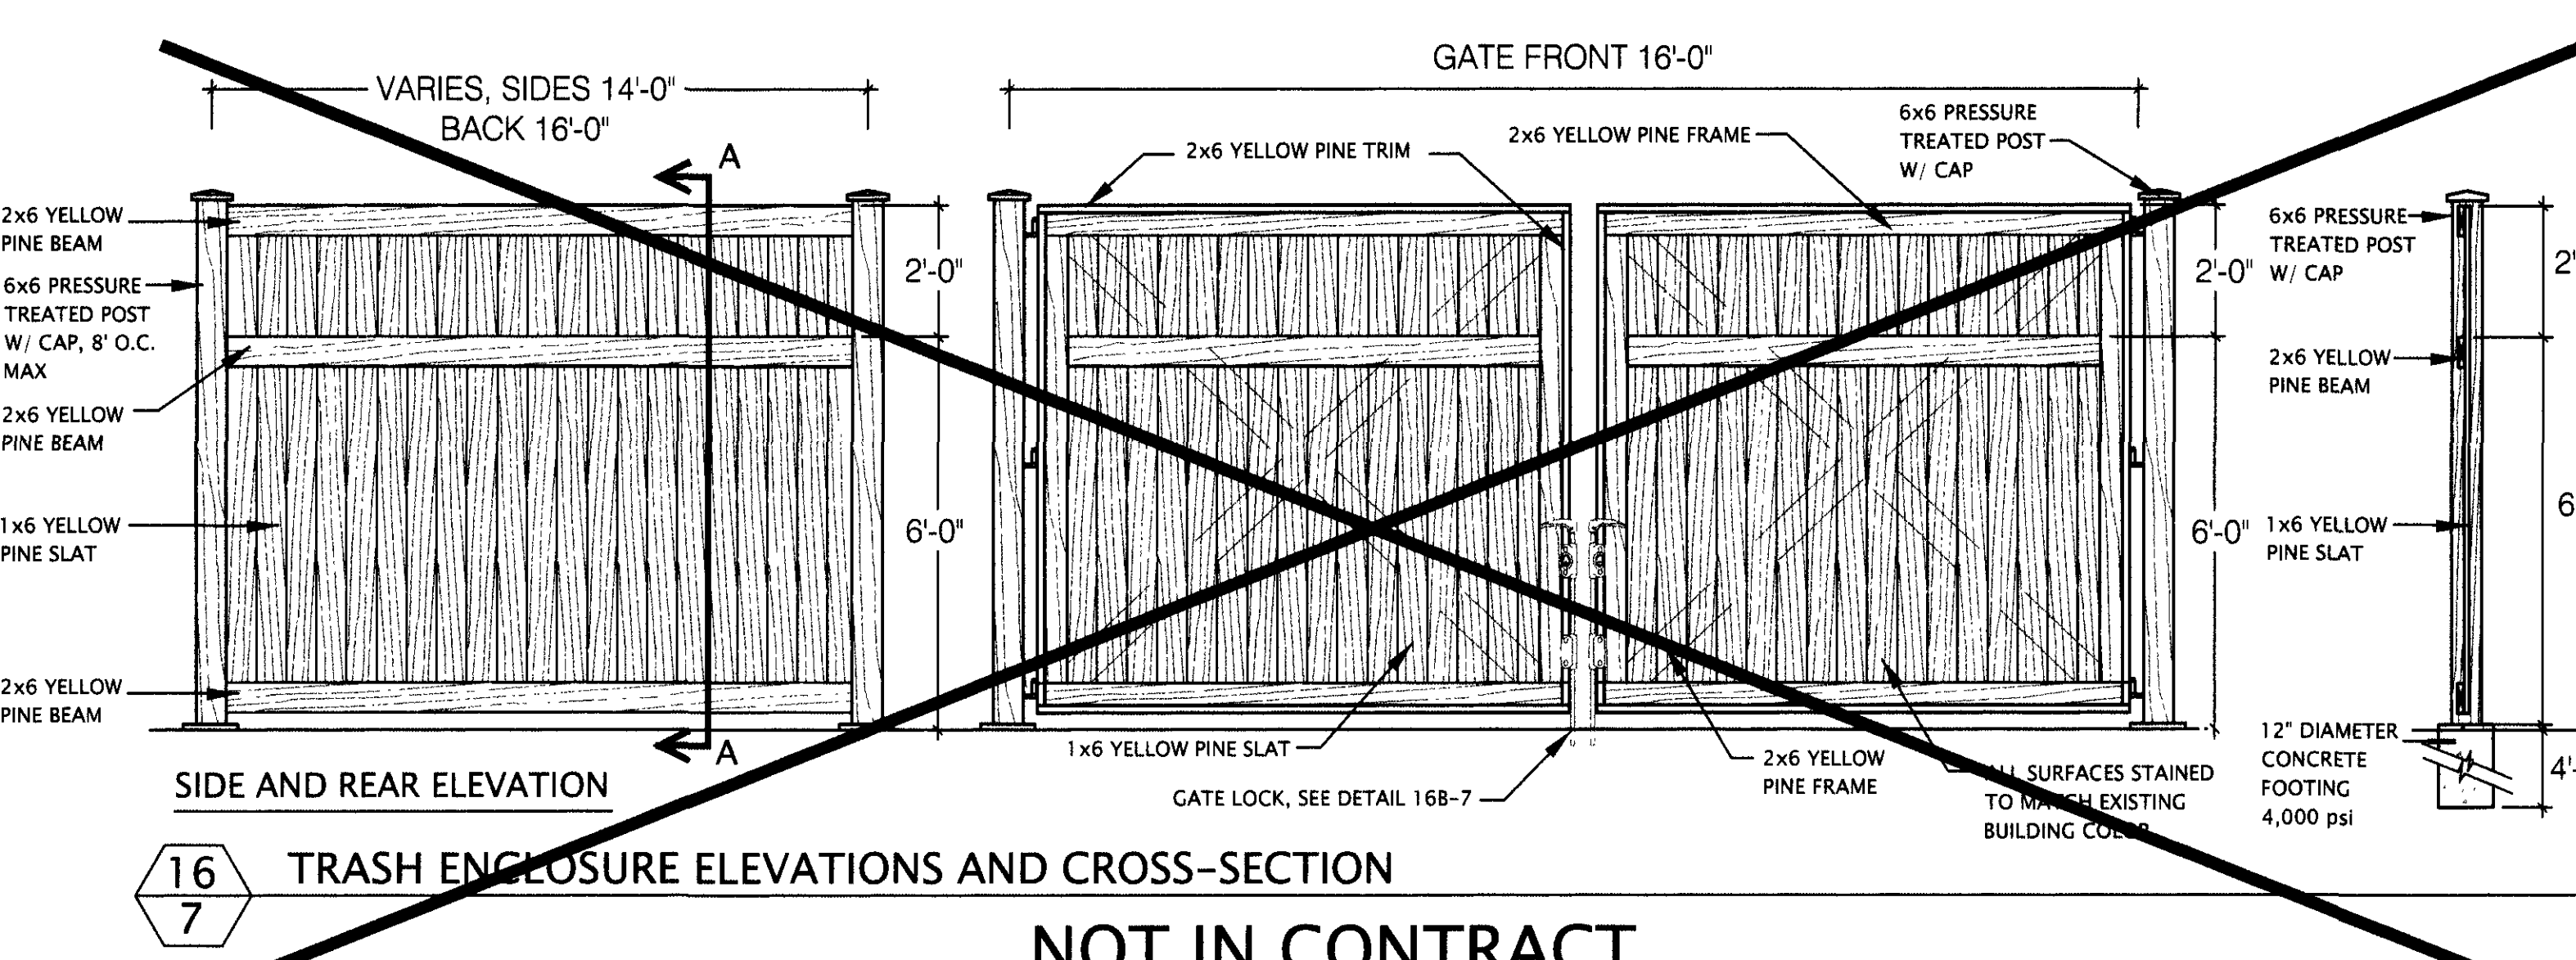


16 TRASH ENCLOSURE ELEVATIONS AND CROSS-SECTION NOT IN CONTRACT

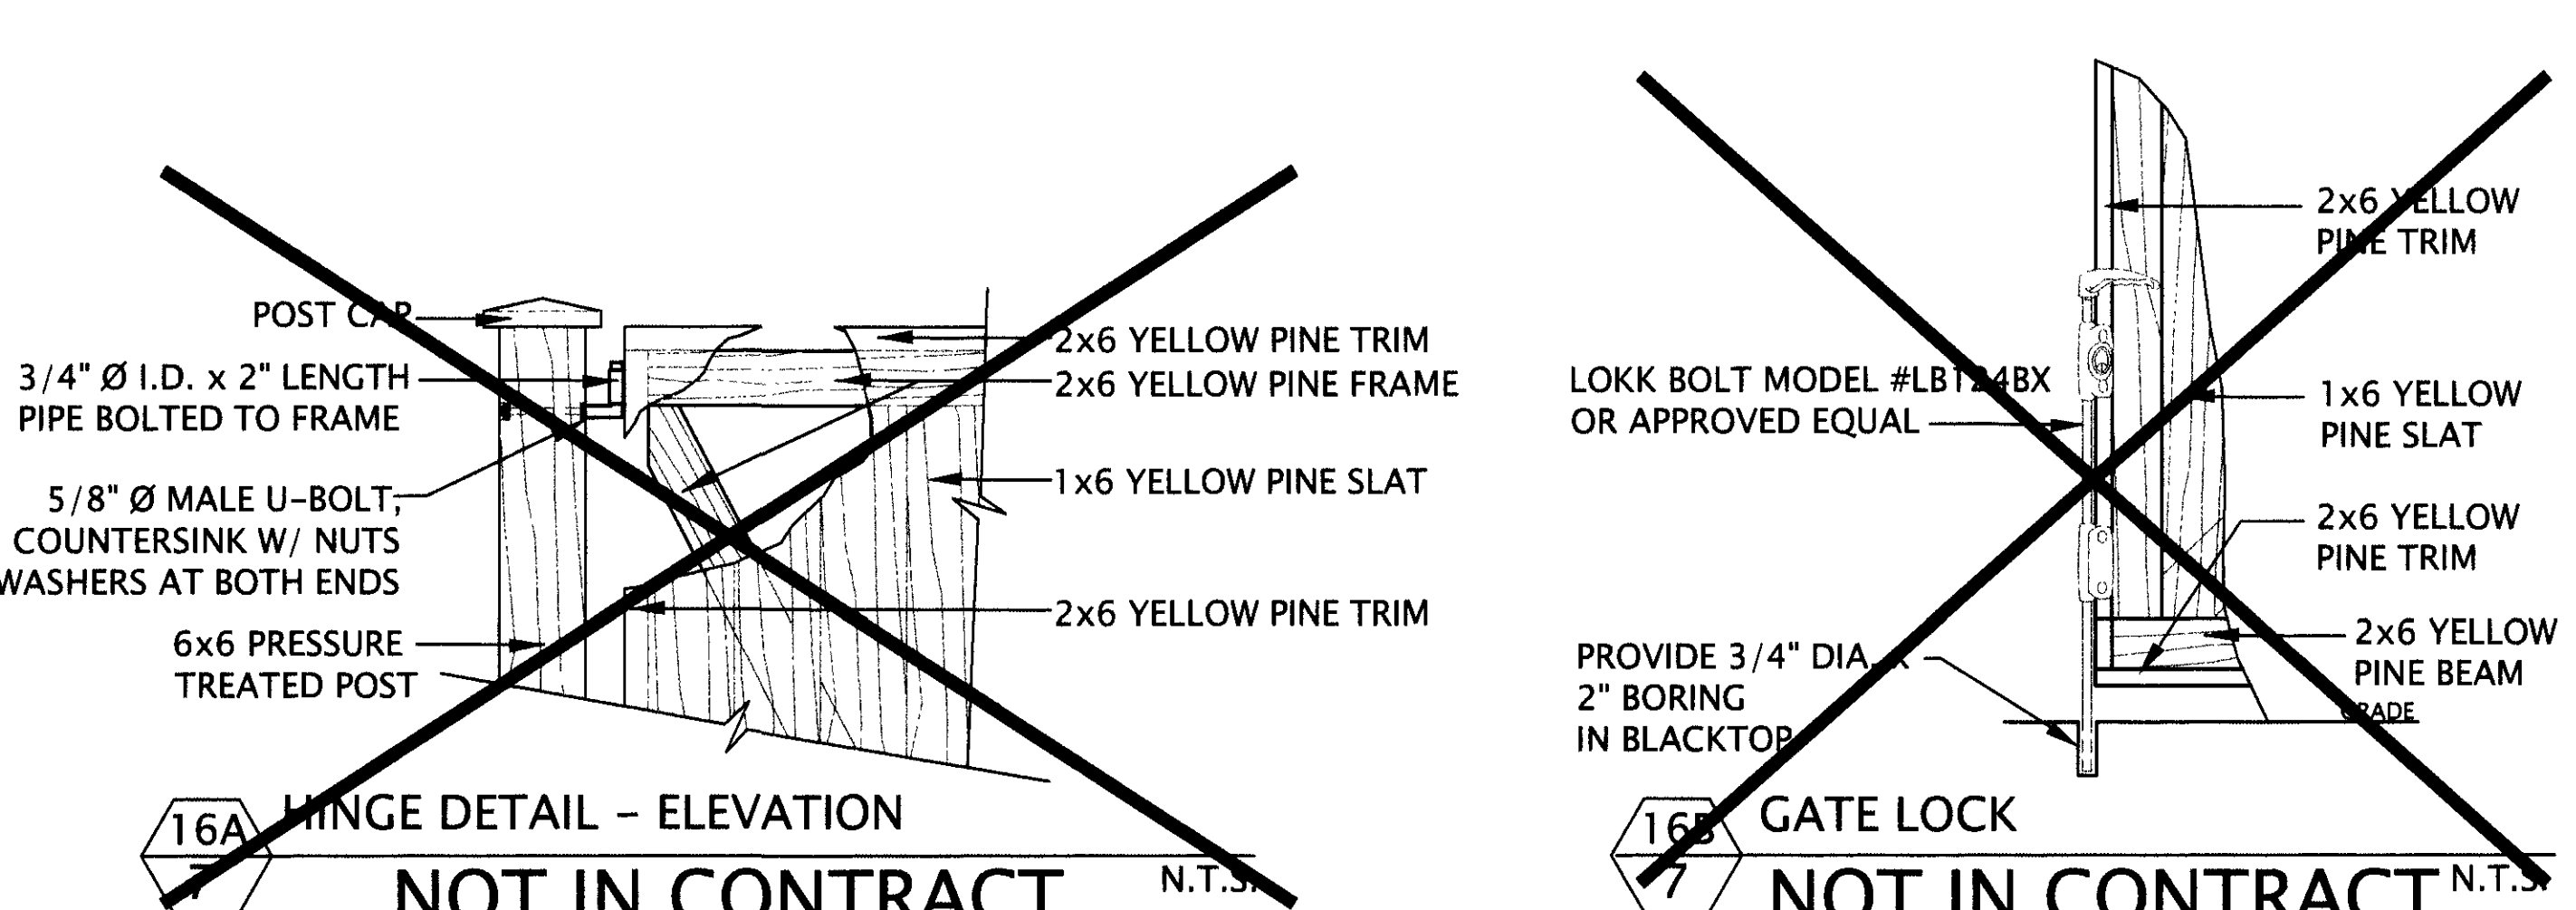


16A HINGE DETAIL - ELEVATION NOT IN CONTRACT **16B GATE LOCK** NOT IN CONTRACT

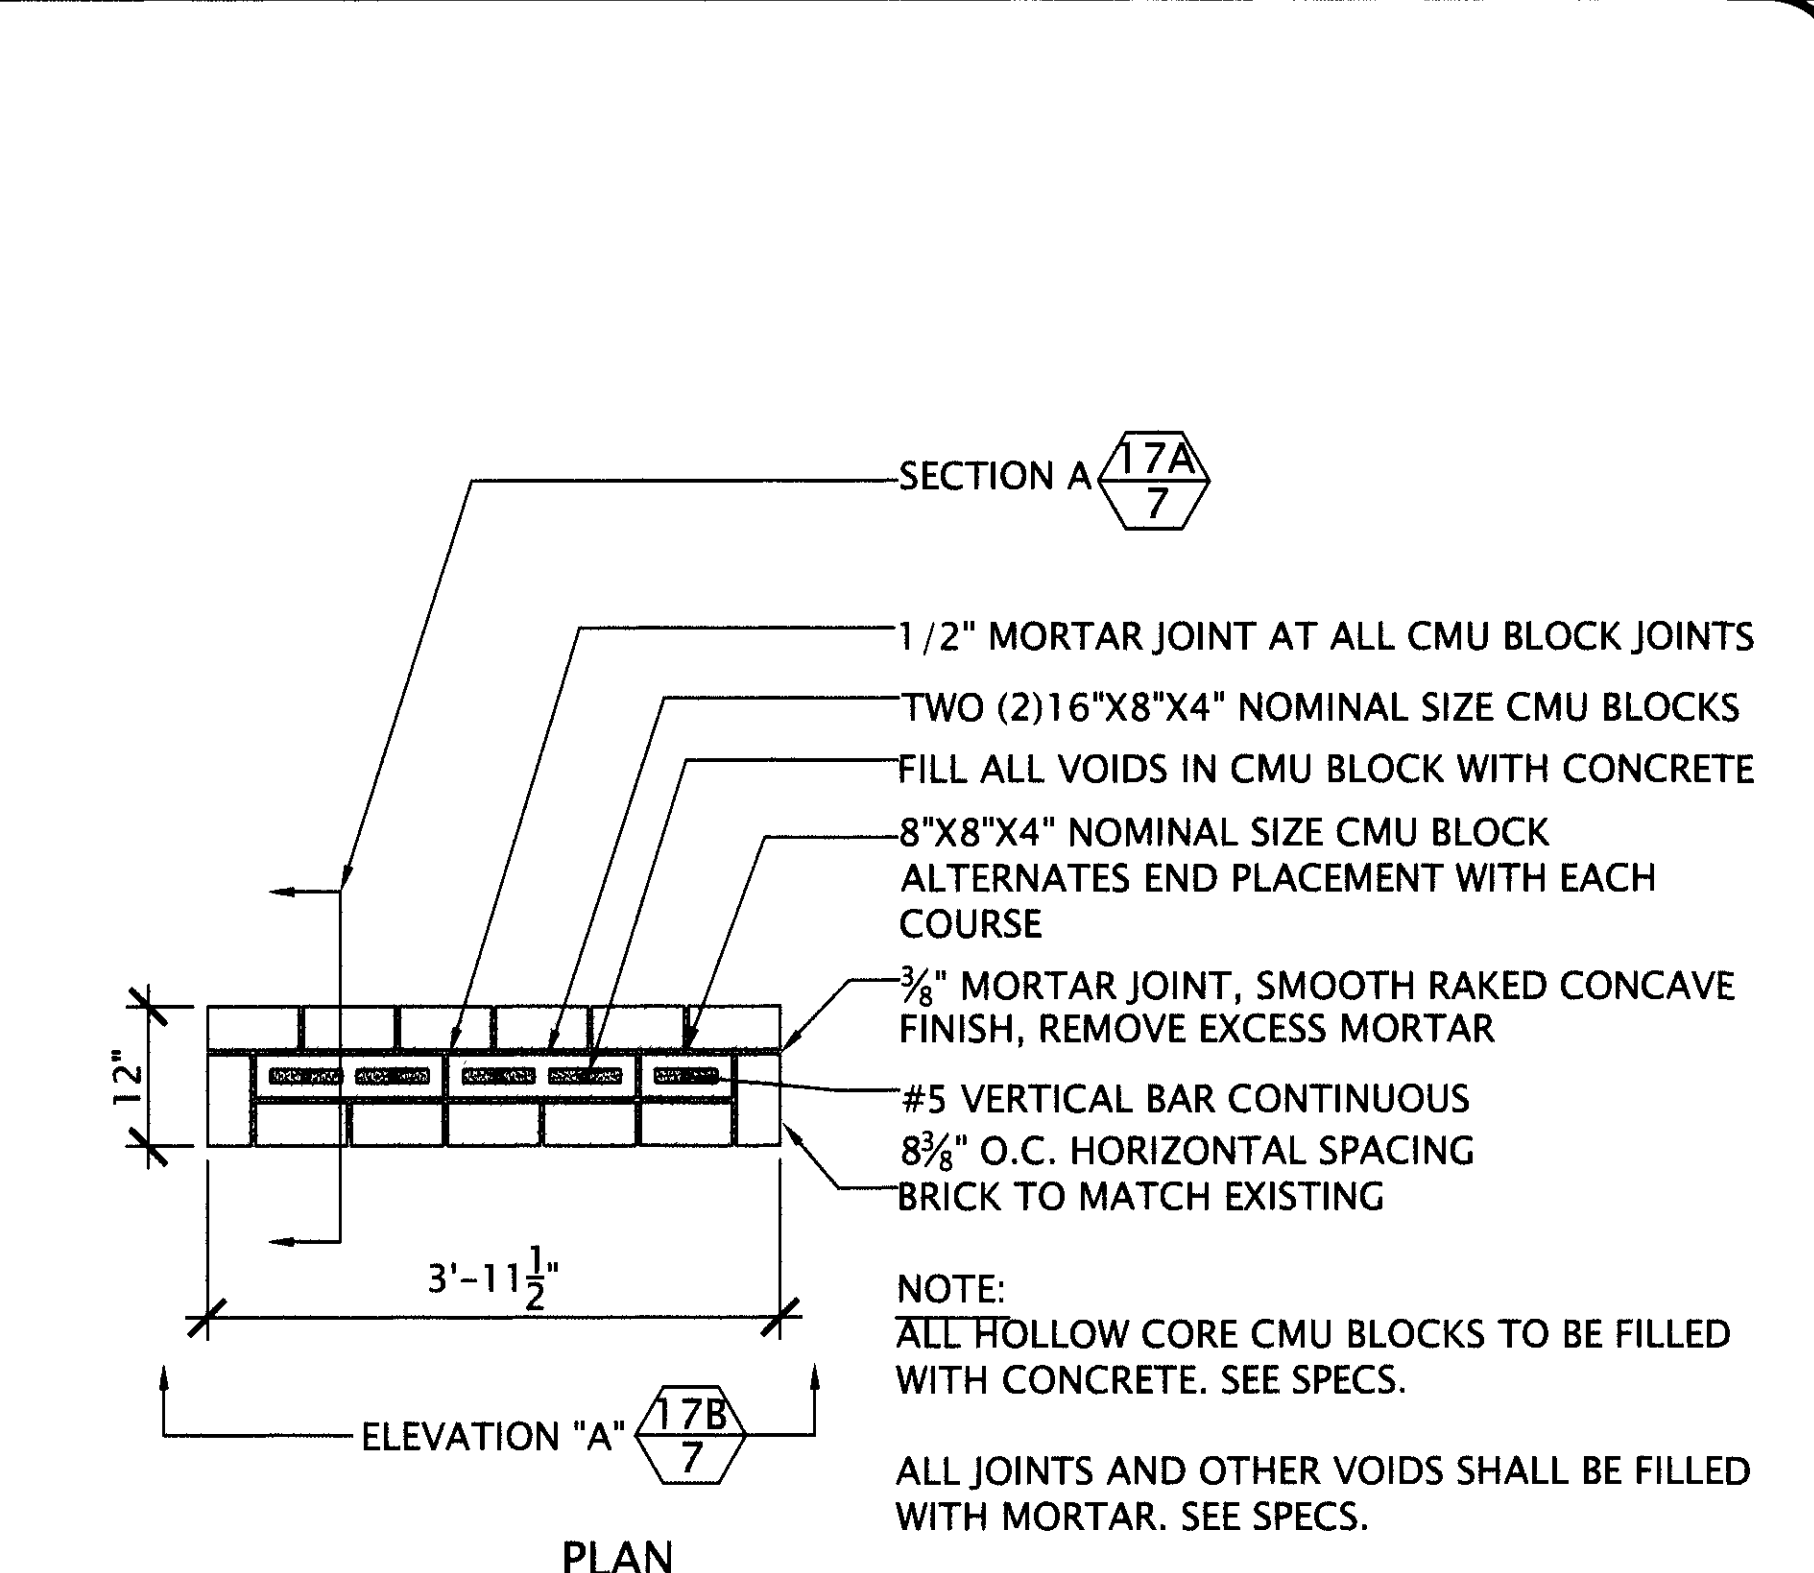


17 ENTRY SIGN SCALE: 1/2\"/>

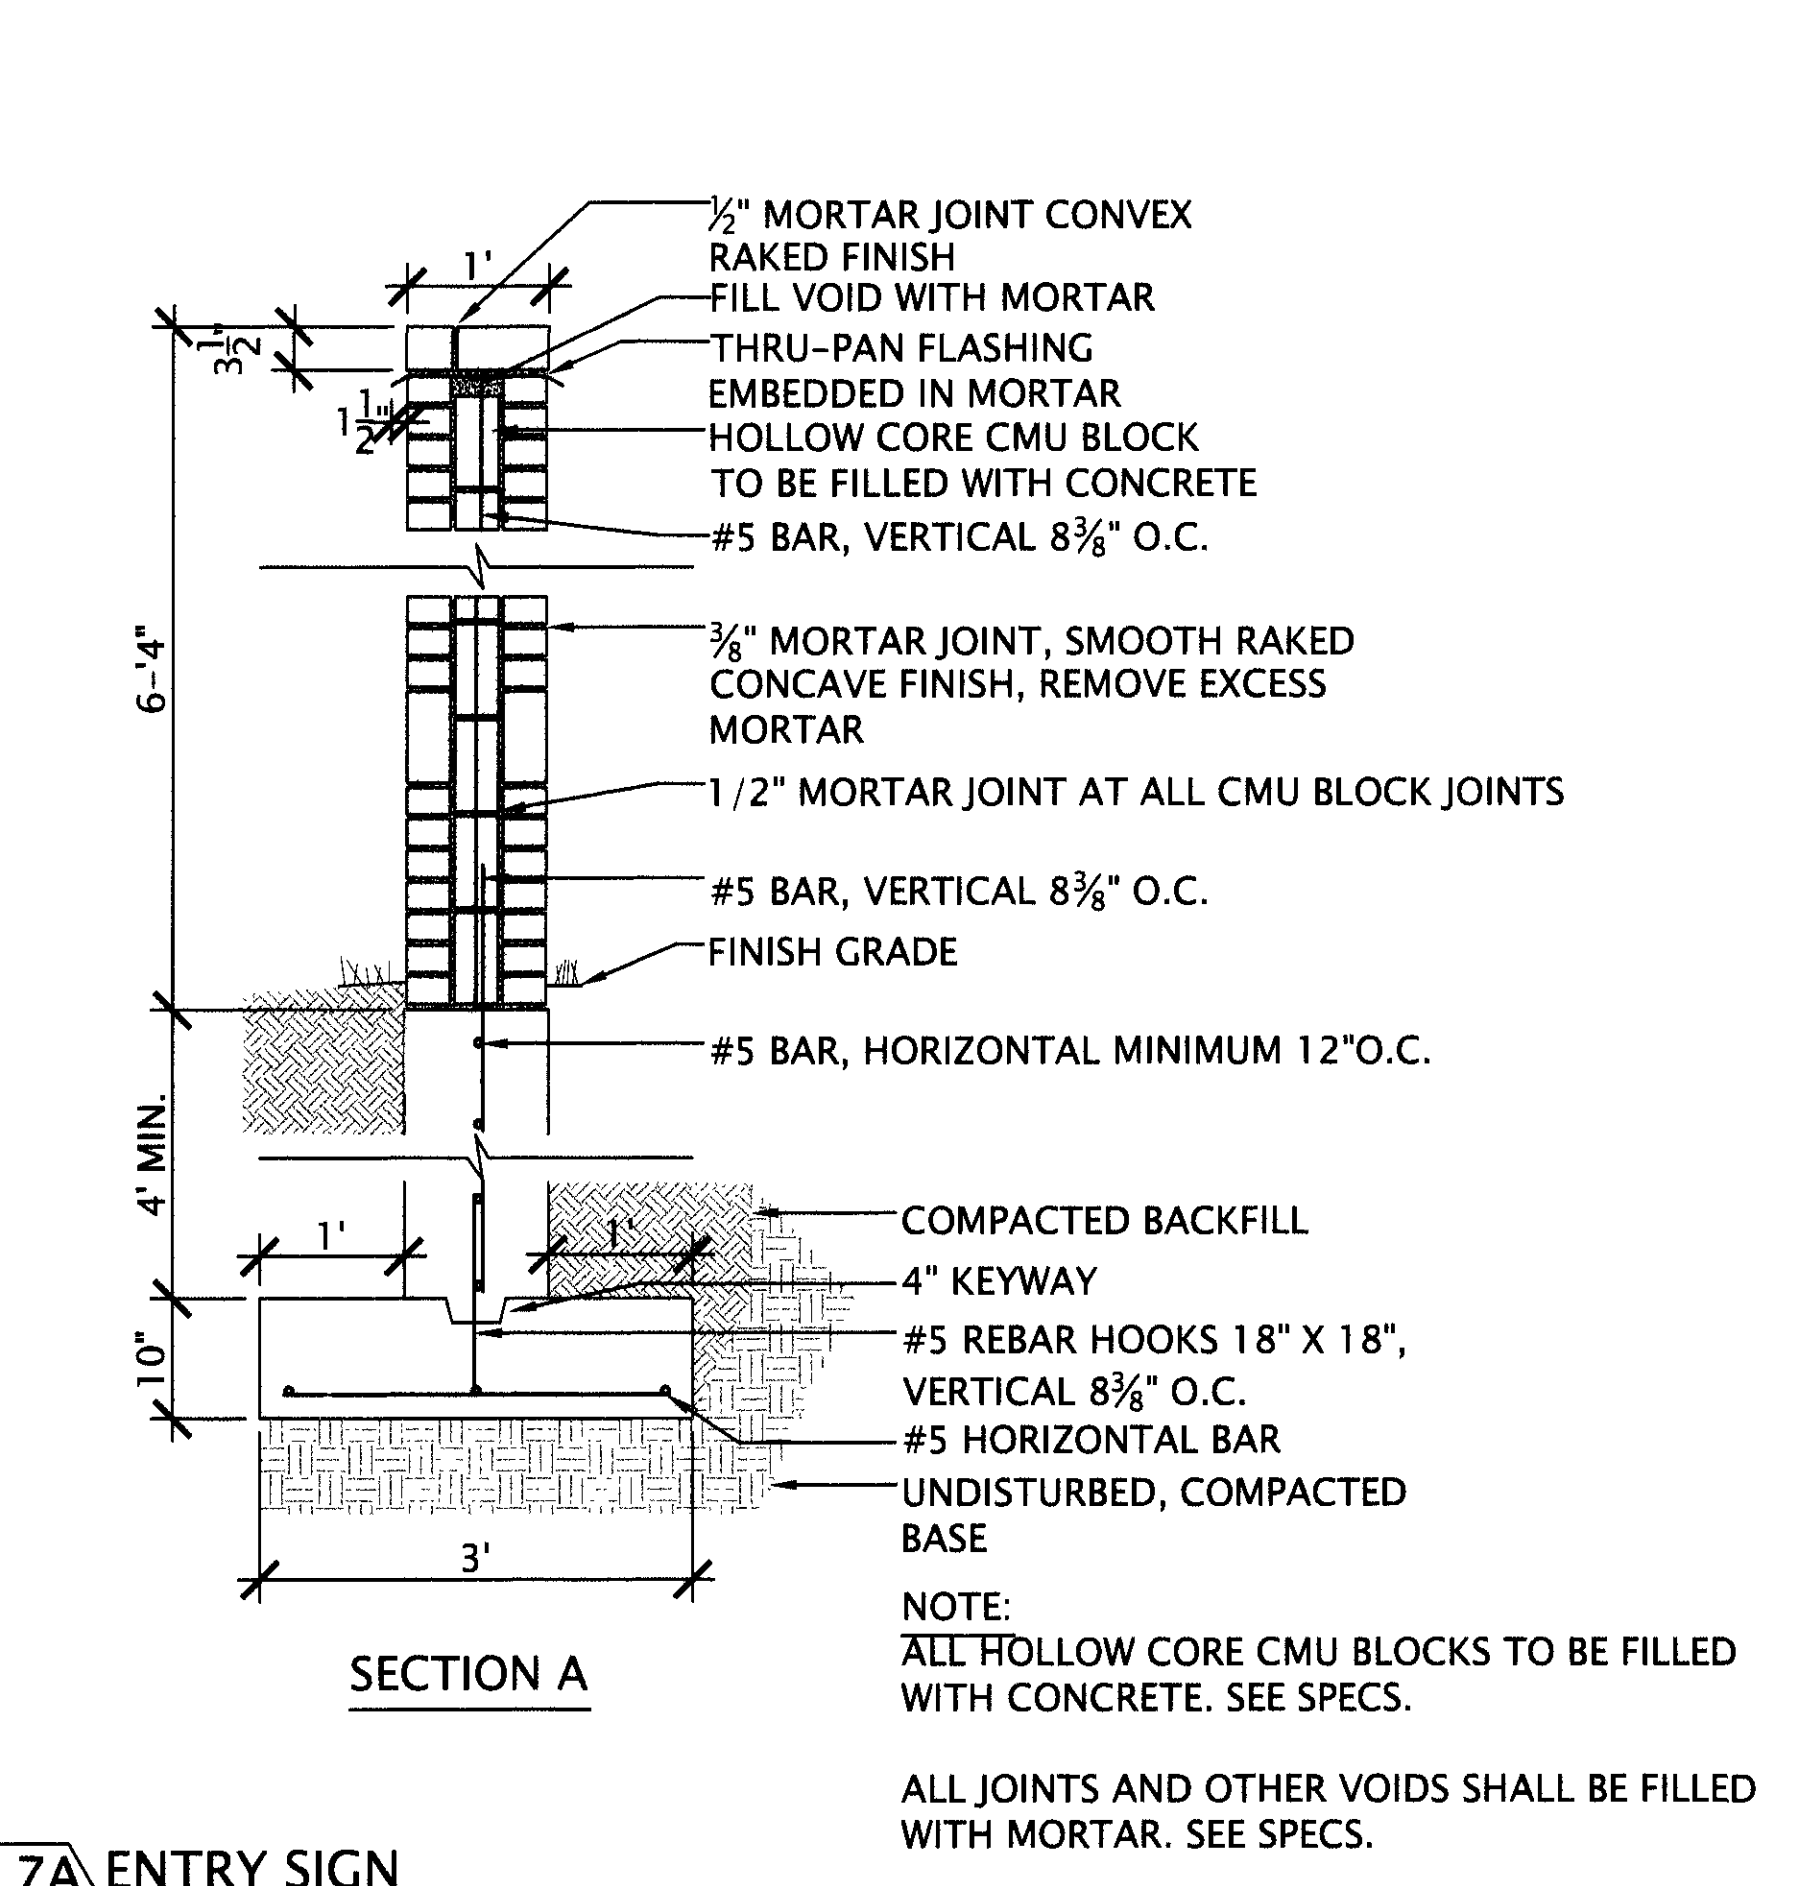


17A ENTRY SIGN SCALE: 1/2\"/>

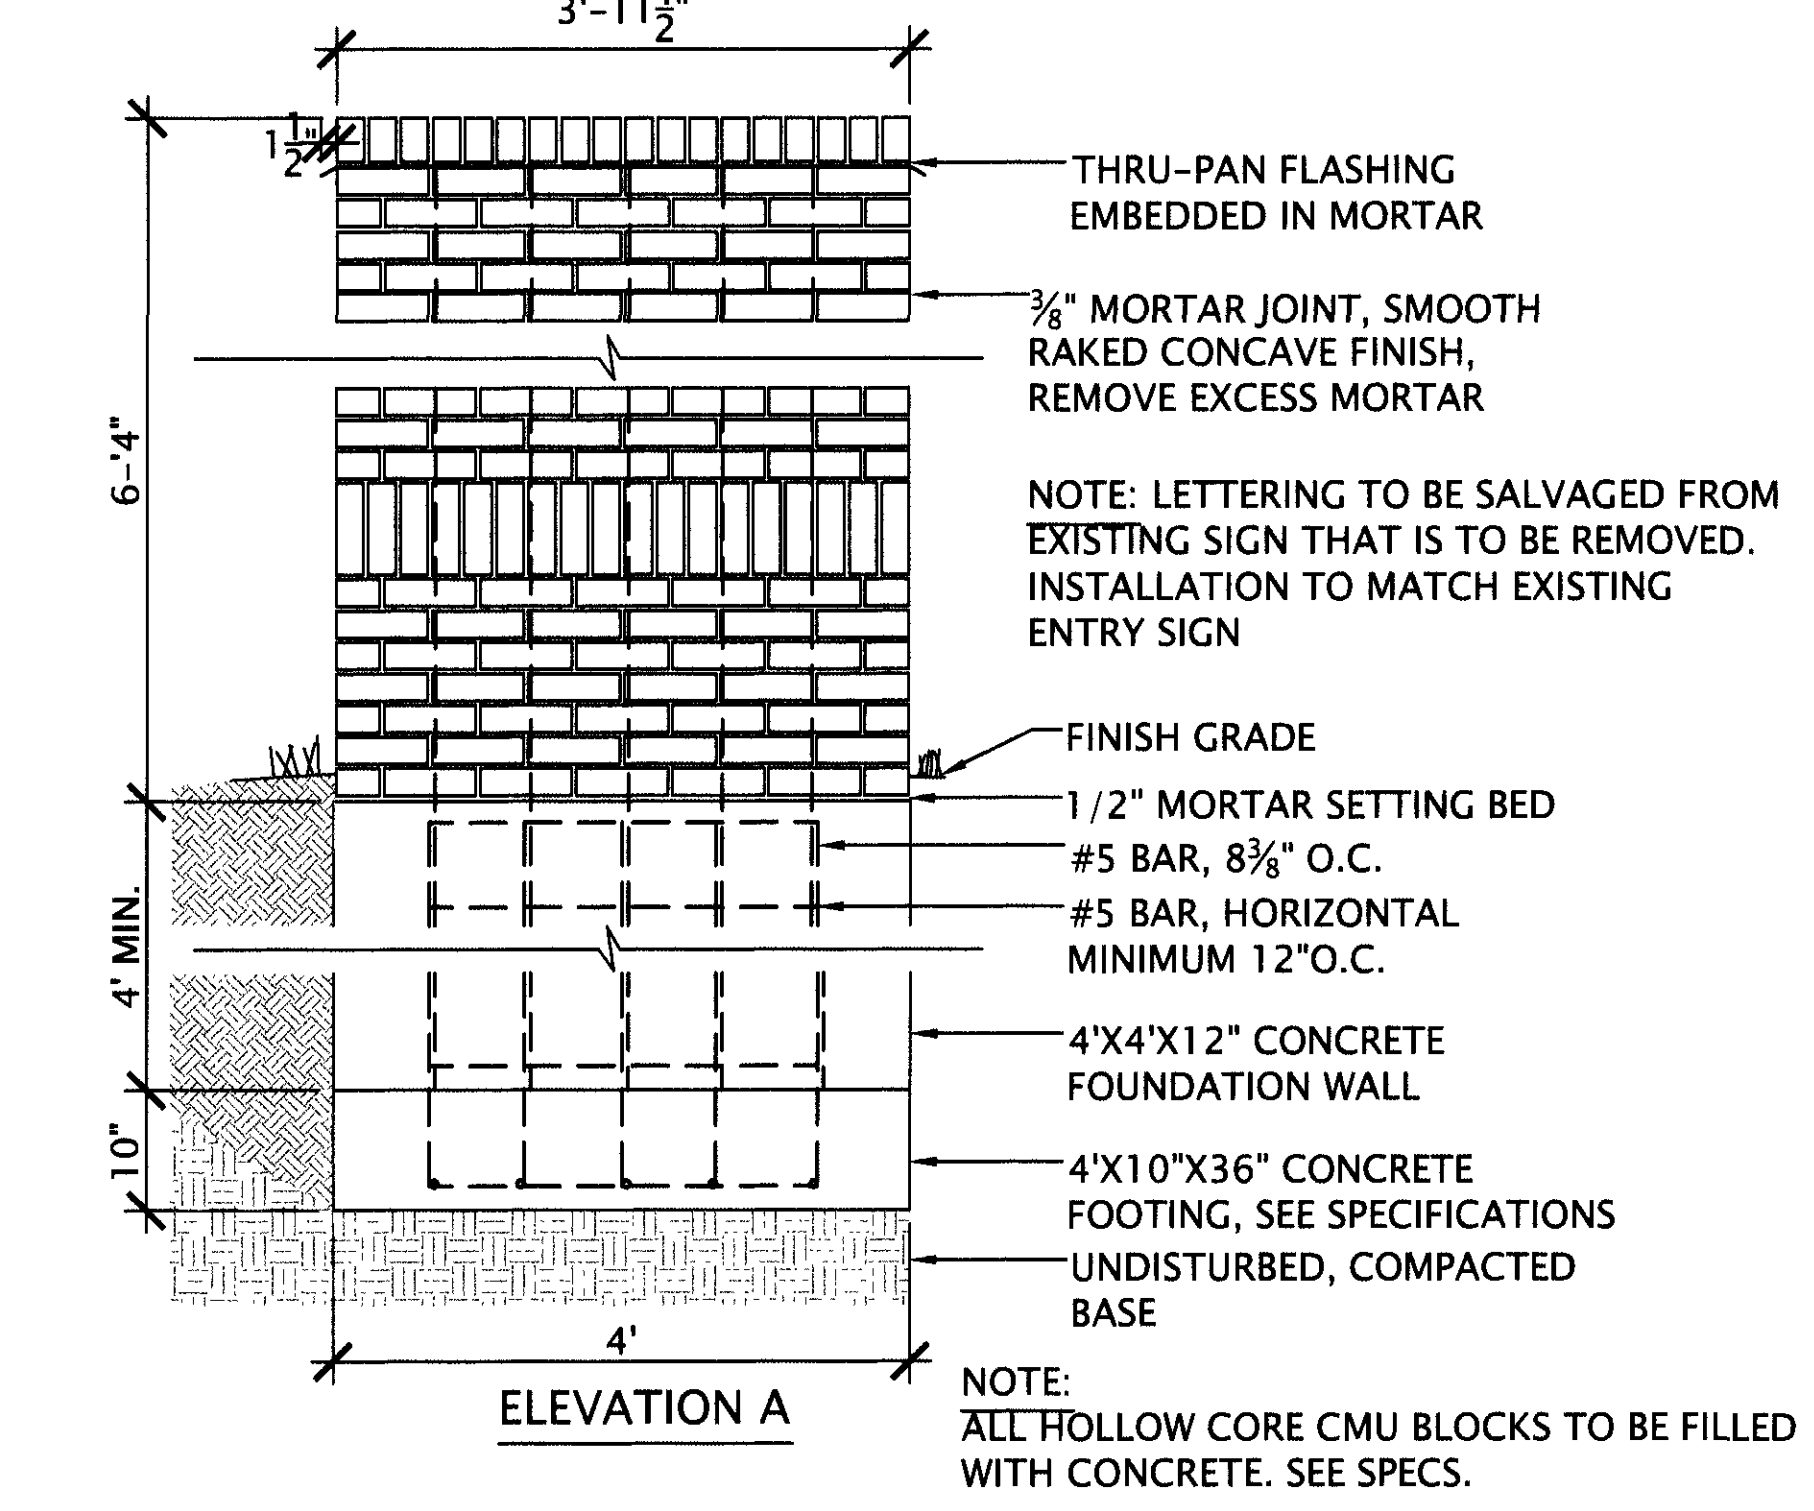

17B ENTRY SIGN SCALE: 1/2\"/>

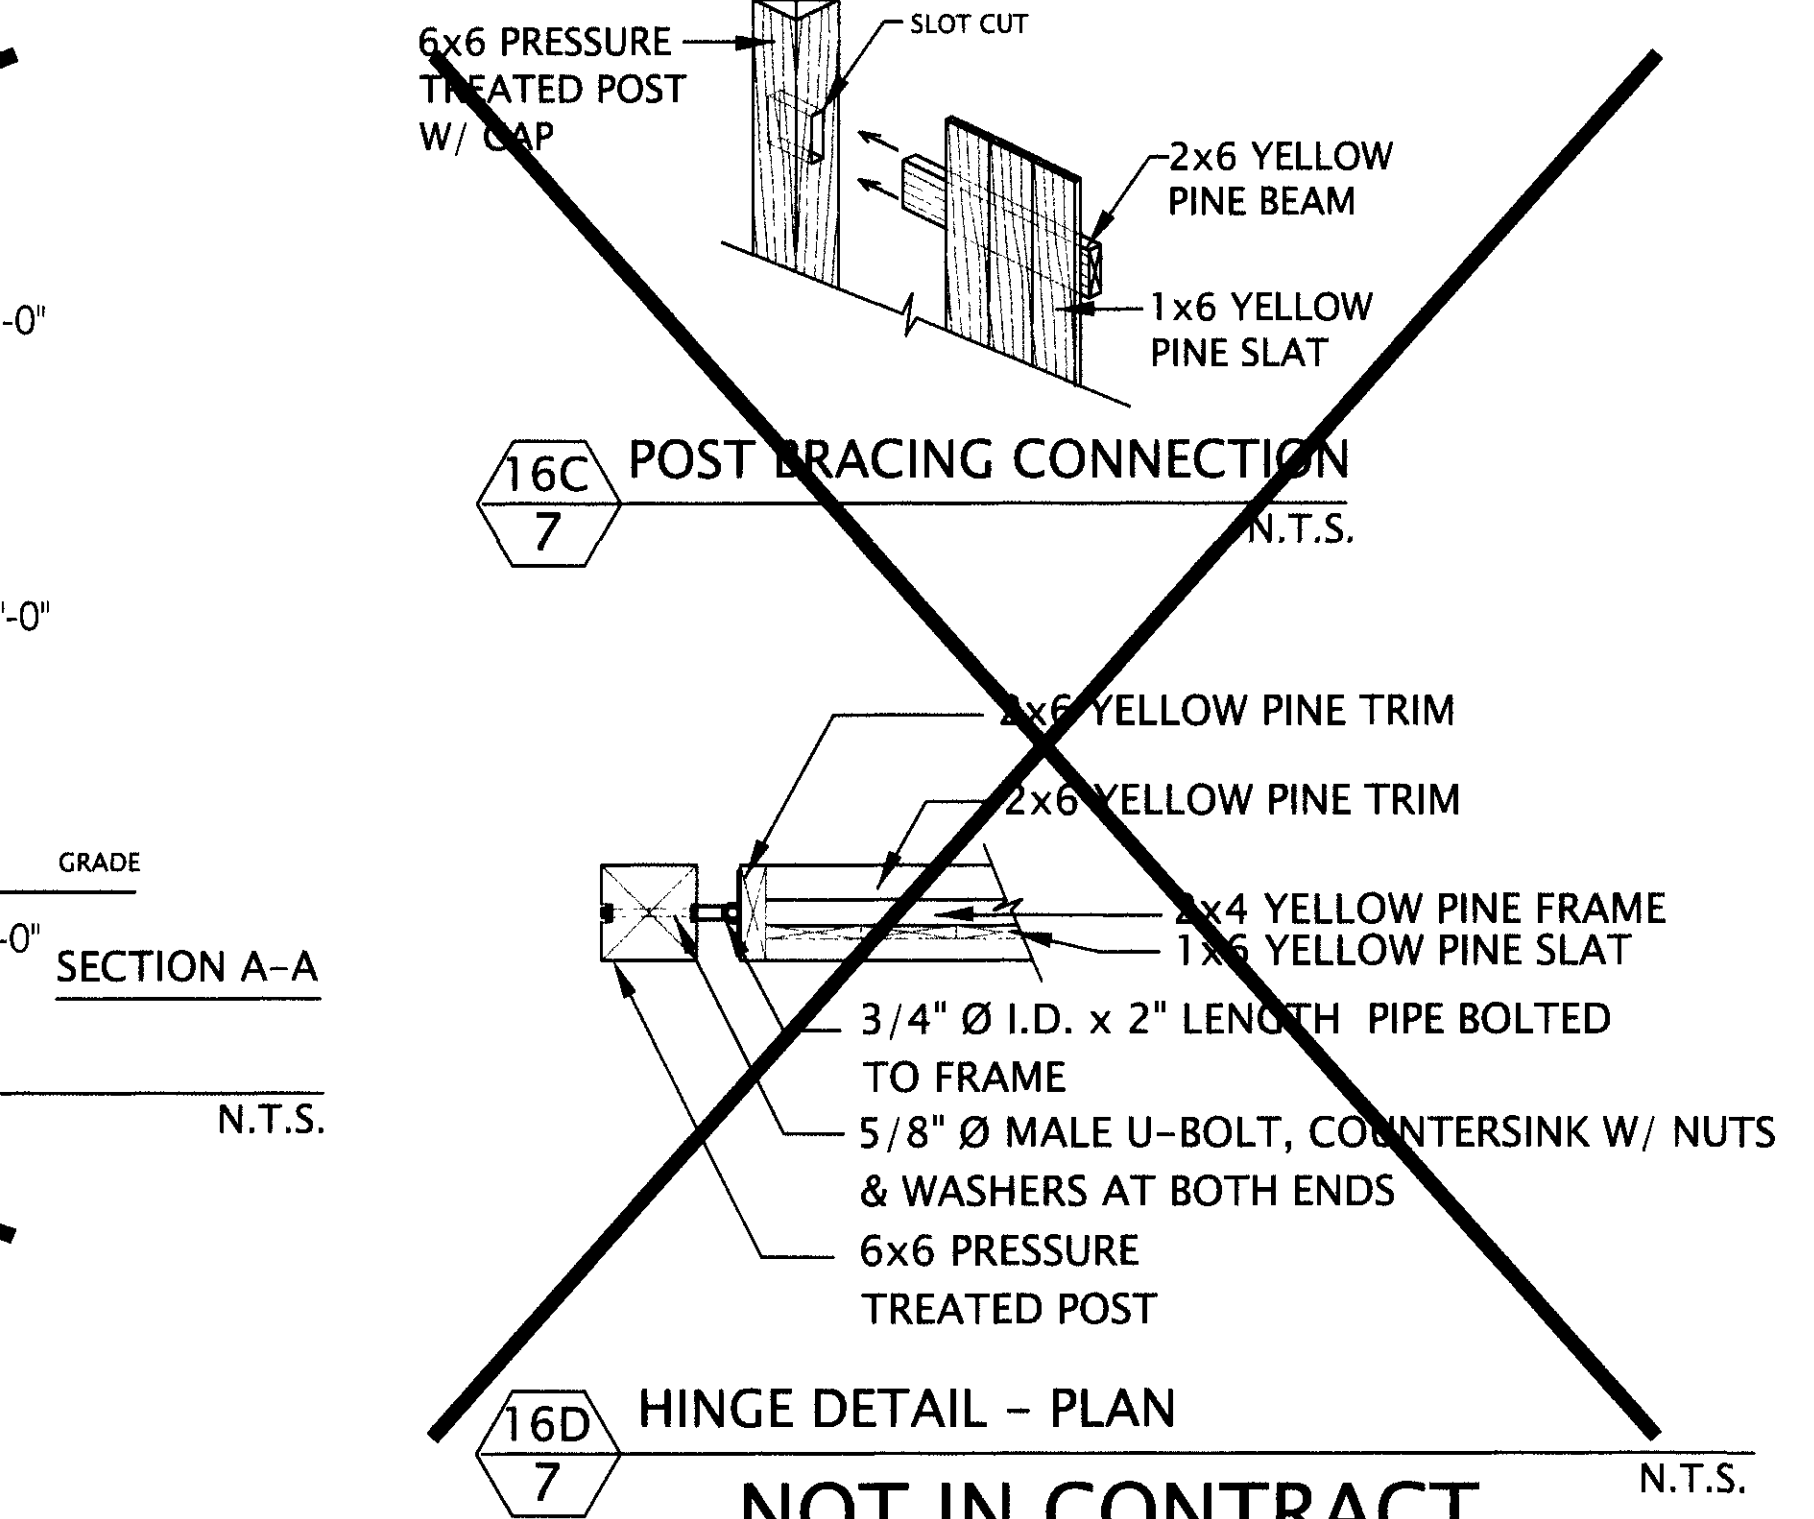

16D HINGE DETAIL - PLAN NOT IN CONTRACT **16C POST BRACING CONNECTION** NOT IN CONTRACT

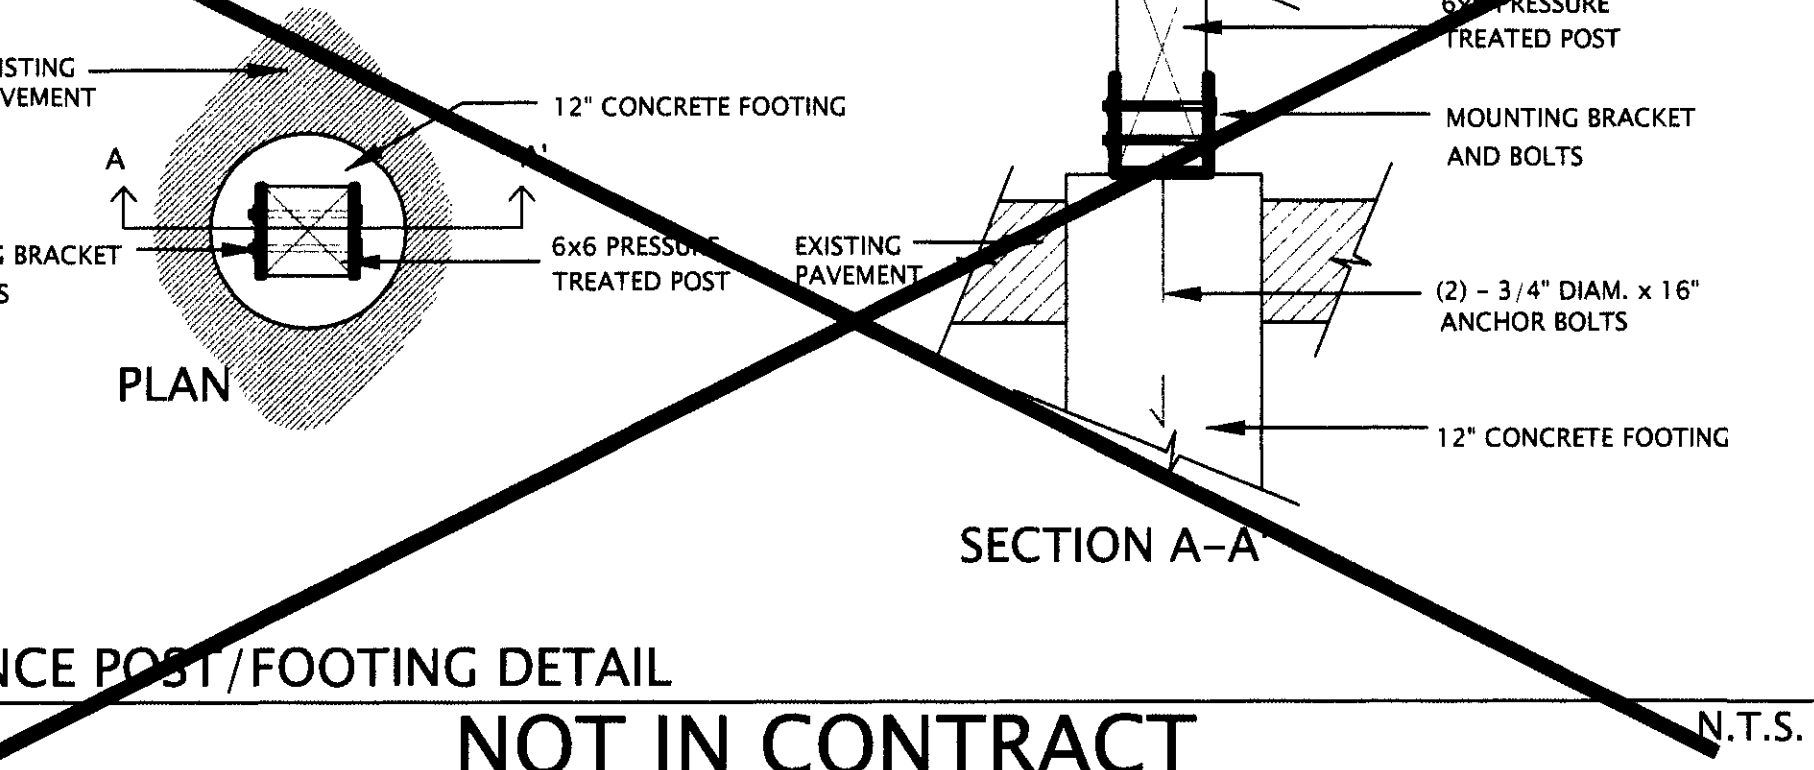

16E FENCE POST/FOOTING DETAIL NOT IN CONTRACT

REVISION DESCRIPTION		REVISION NUMBER	DESIGNED BY	DRAWN BY	CHECKED BY	DATE
Revisions per NYSED Comments		1	PAL	SEM	PAL	8-28-08
Revisions per Bethlehem Library		2	PAL	SEM	PAL	4-29-09
Revisions per Bethlehem Library		3	PAL	SEM	PAL	5-29-09

Project No. 80-409
 Project Date 08-08-08

BETHLEHEM PUBLIC LIBRARY
 PARKING AND CIRCULATION IMPROVEMENTS
 SED CONTROL NO: 01-03-06-06-021-007
 451 DELAWARE AVENUE
 DELMAR, NEW YORK

CLA SITE
 Landscape Architecture, Engineering & Planning, P.C.
 157 Lake Ave., Suite 200, Fort Pitt, NY 12866
 Phone: 518/584-8661 Fax: 518/584-8661

Sheet No. 7 of 8
 Drawing No. CLA-7

SITE DETAILS