

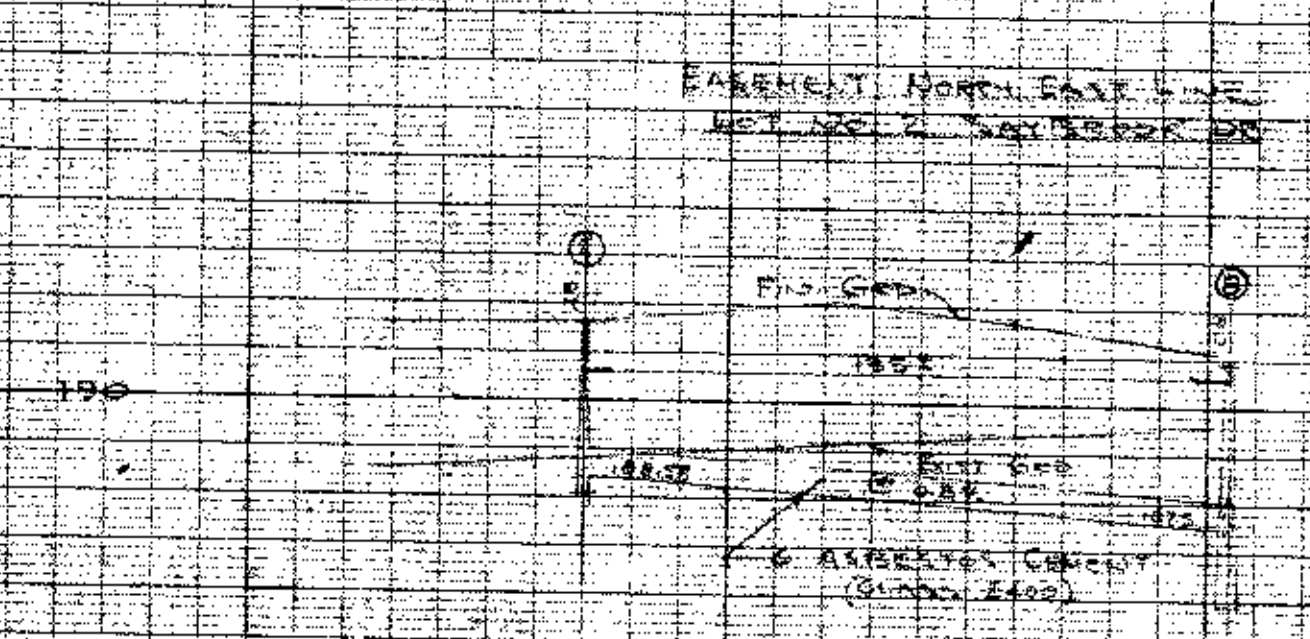
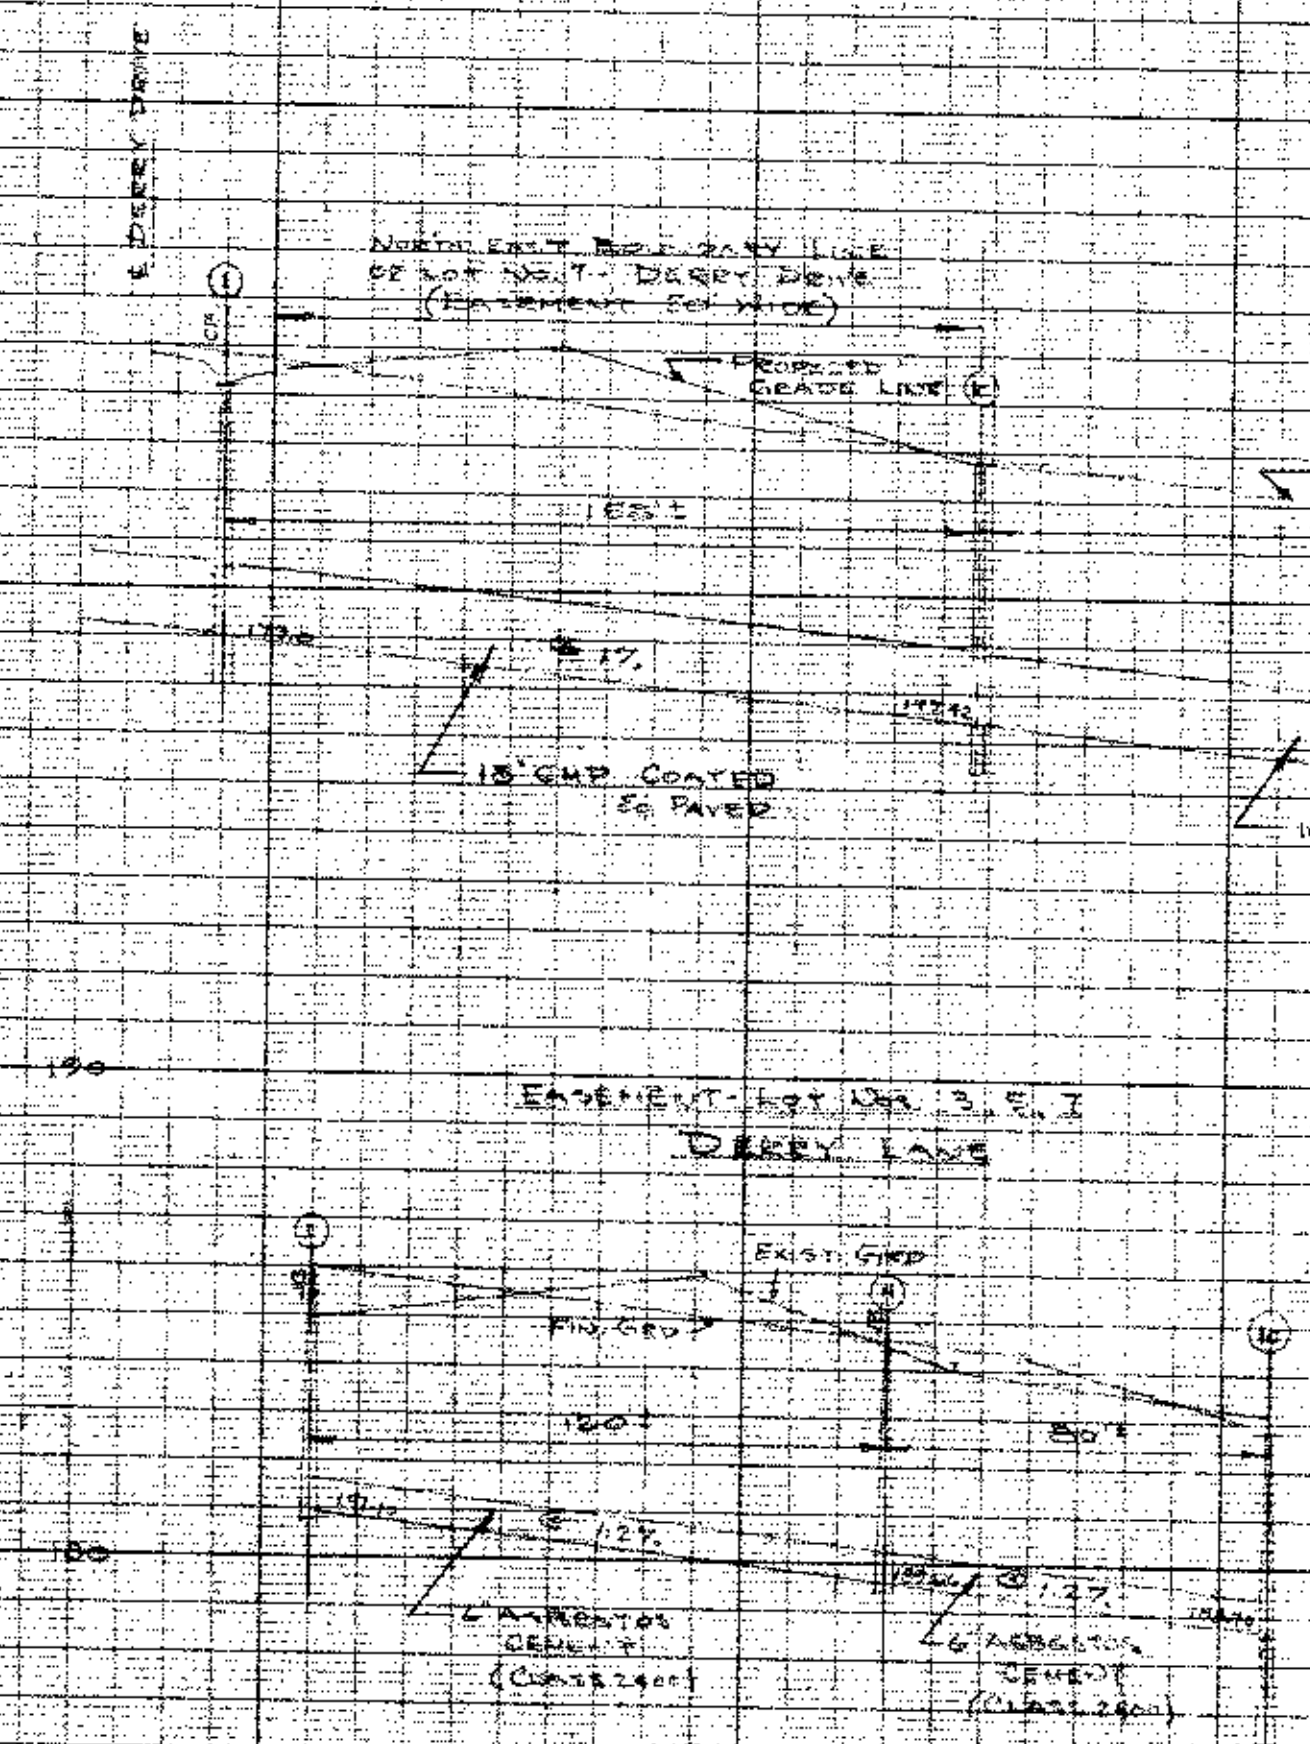
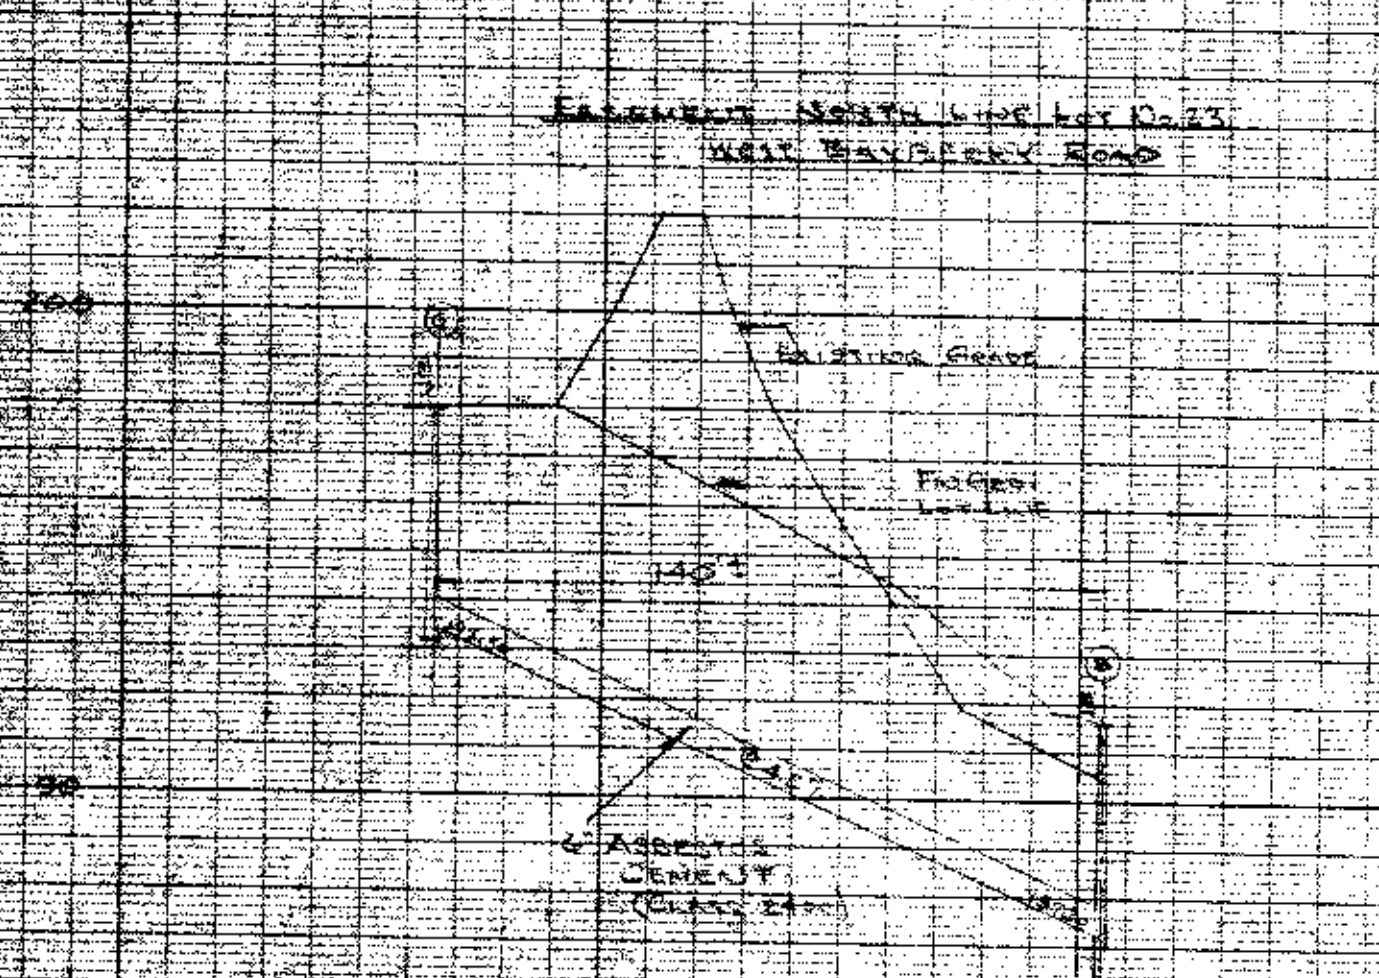
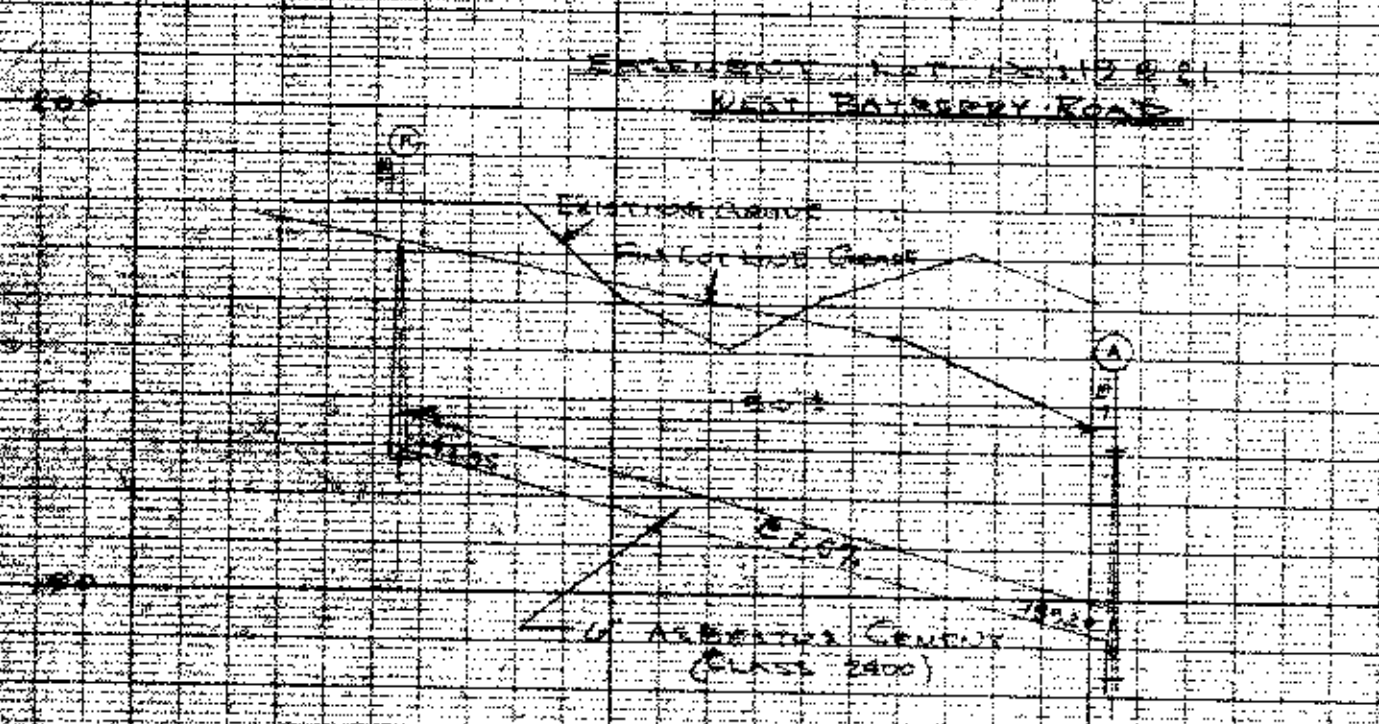
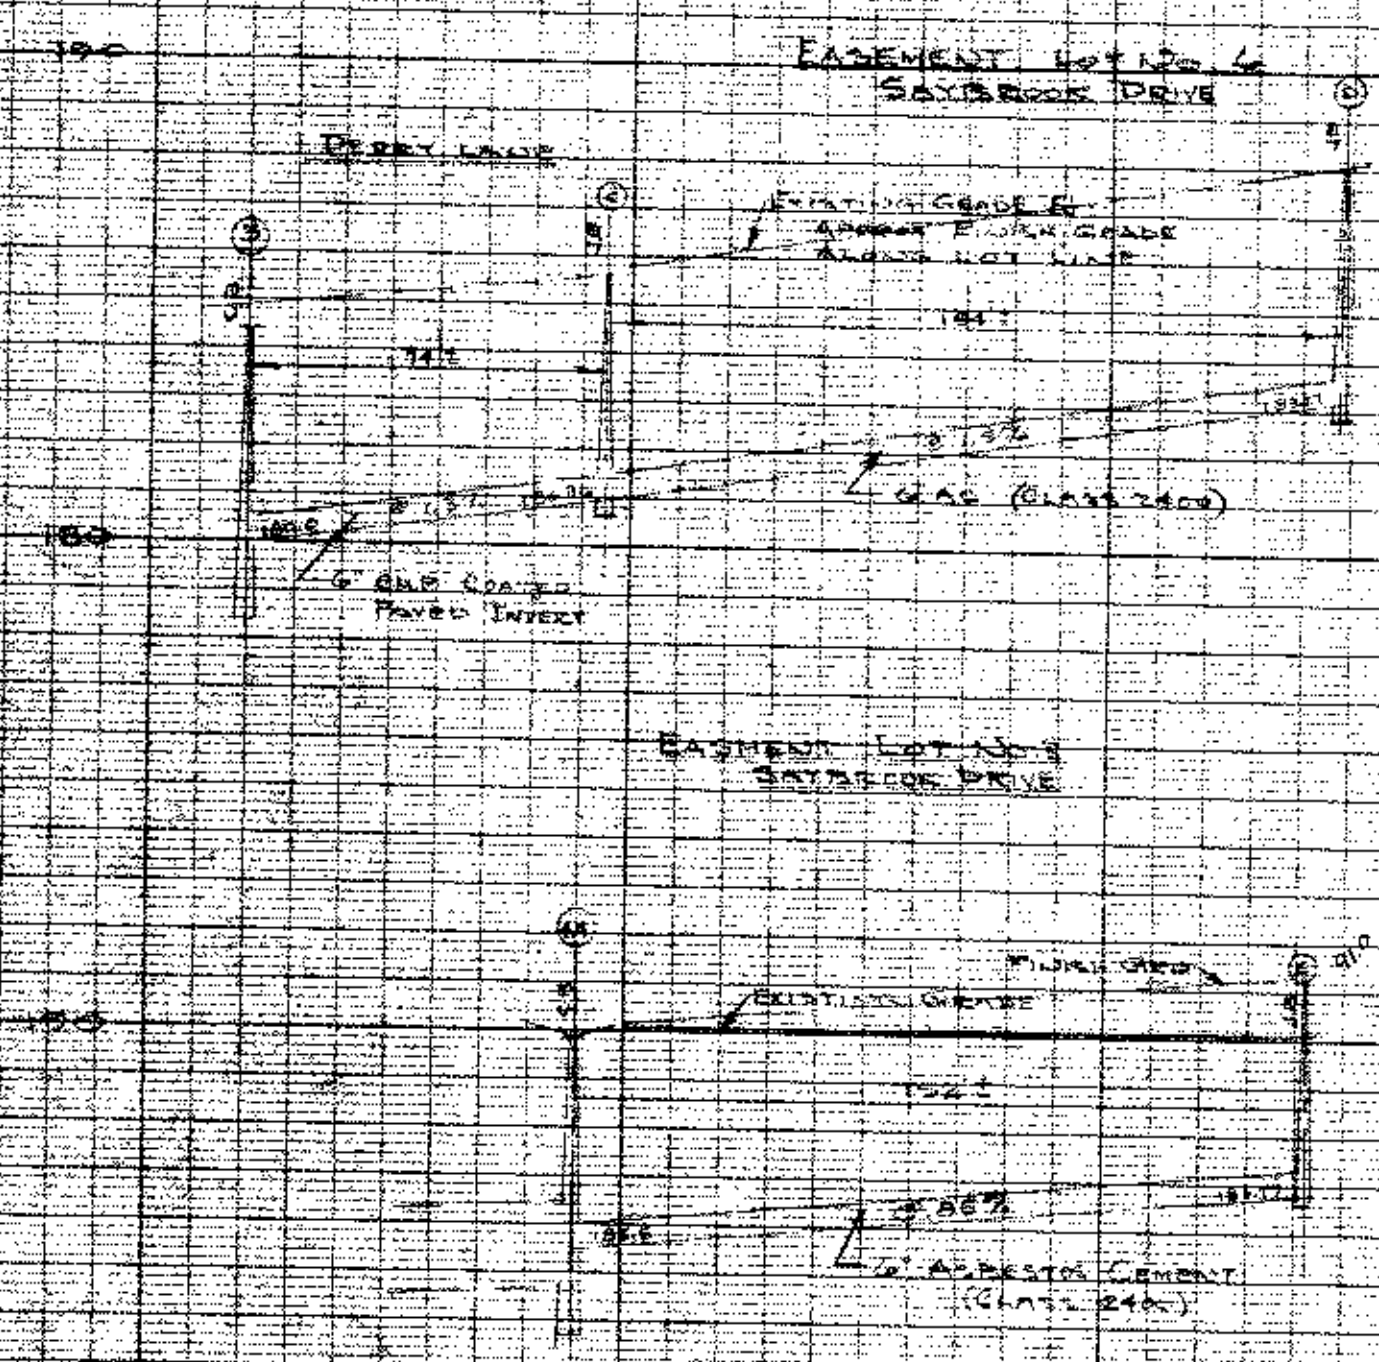


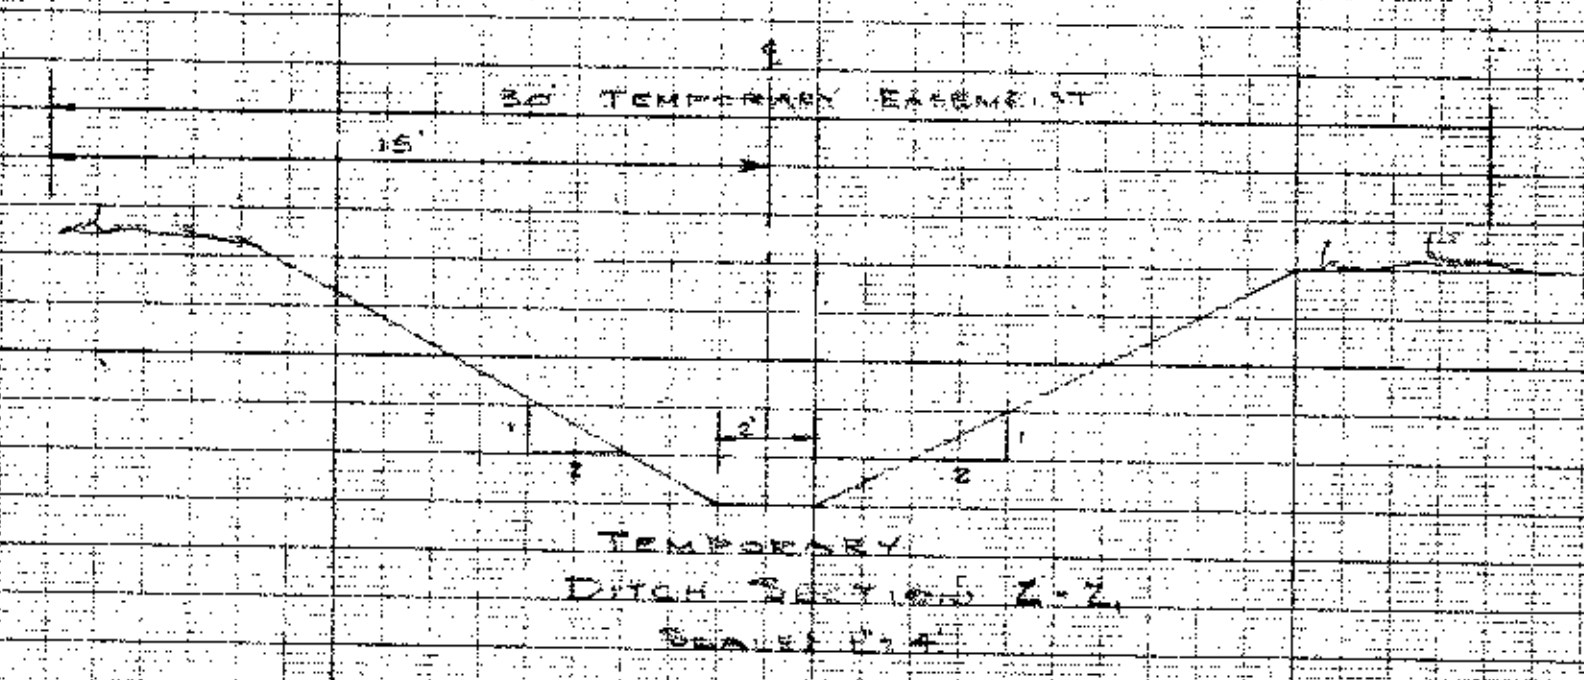

PROFILE OF MAIN STORM SEWER LINE
ROUTE TO BE FOLLOWED WHEN
OTHER SECTIONS ARE DEVELOPED

PROFILES
ALL SCALES
1" = 40' HORIZONTAL
1" = 4' VERTICAL

STORM

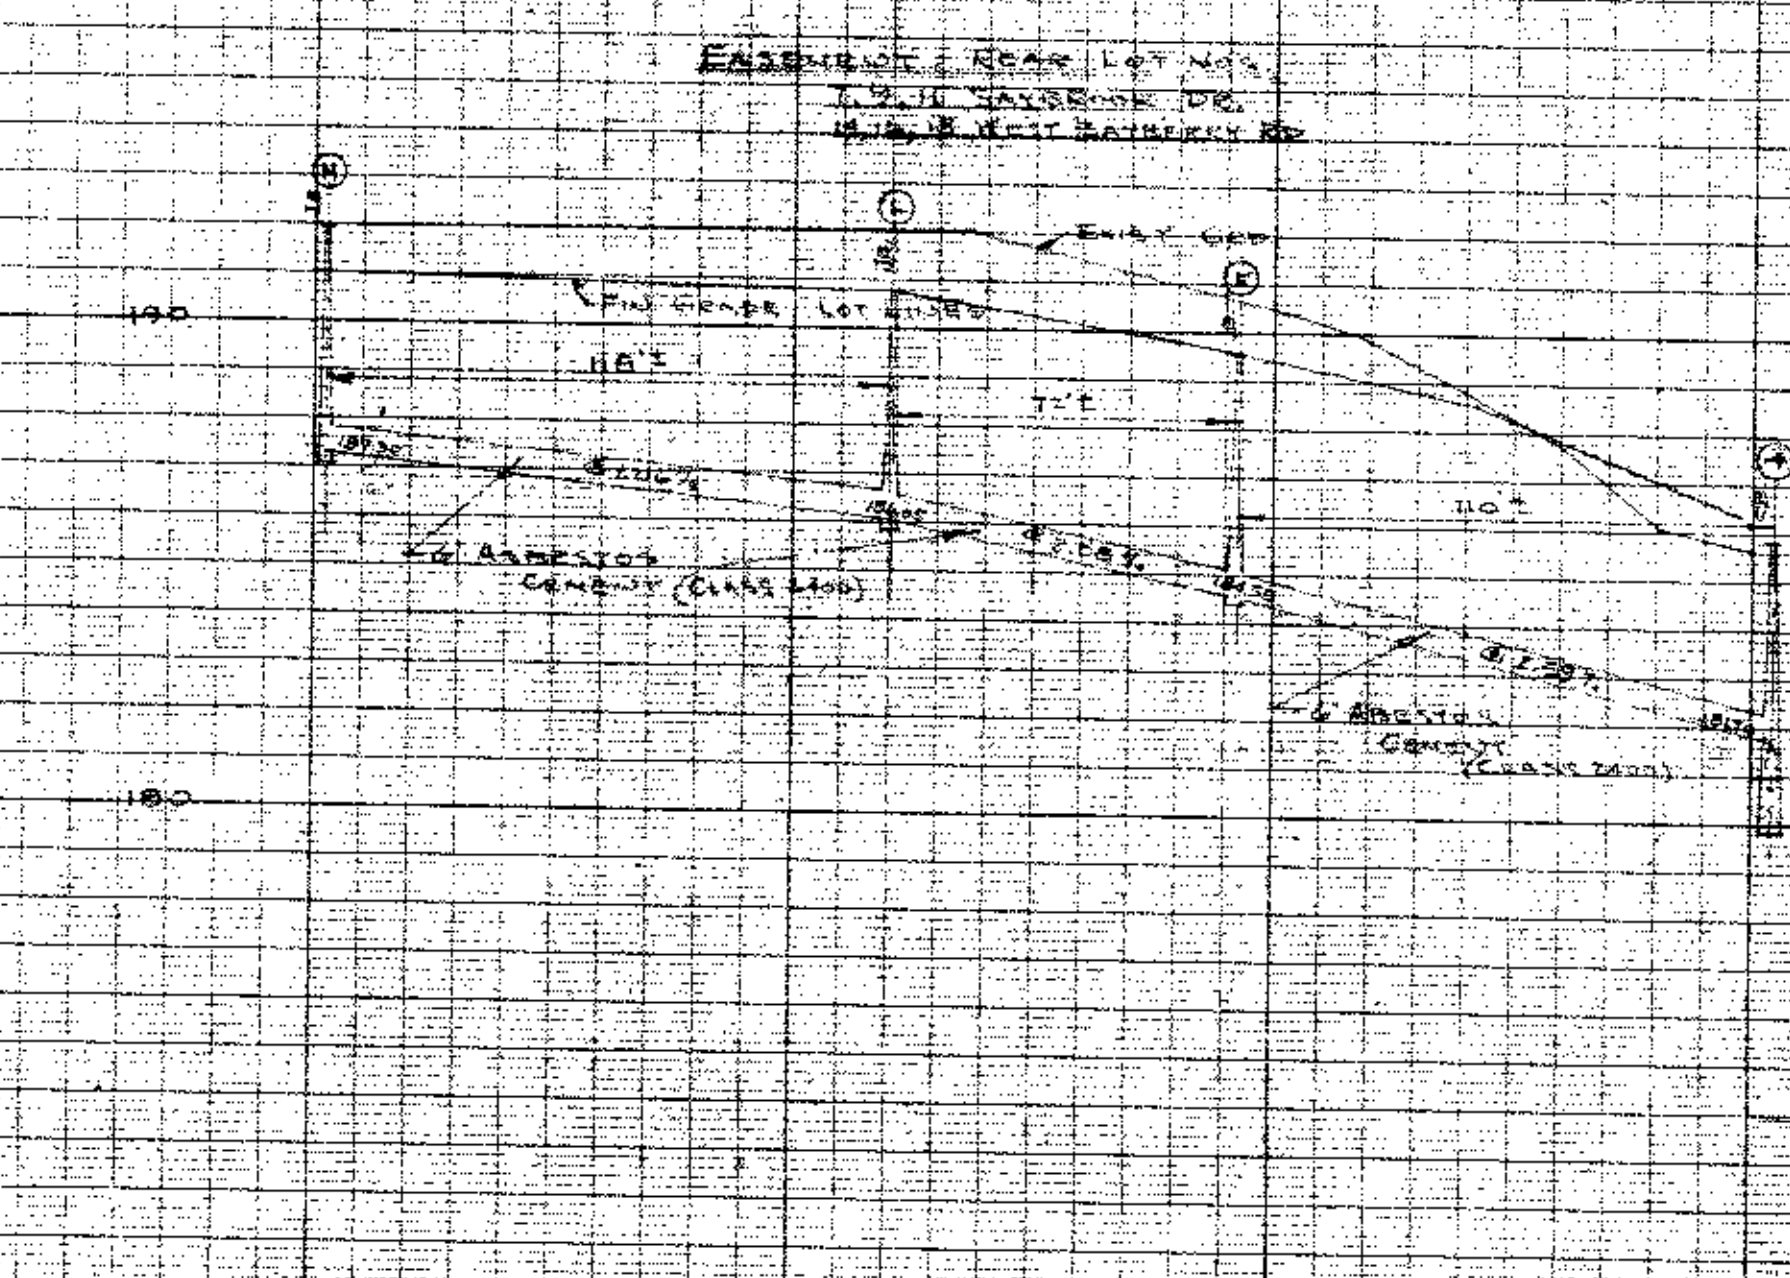

TEMPORARY DITCH (WHEN SECTION 2 IS DEVELOPED
(TO BE CUT IN TEMPORARY EASEMENT 30' WIDE TO NATURAL FLOW)

DUPLICATE

COLONIAL ACRES
SECTION NO. 2

CLERMONT DEVELOPMENT CORP.
TOWN OF BETHLEHEM, ALBANY CO., N.Y.

C. T. MALE ASSOCIATES
3010 TROY ROAD
SCHENECTADY, N. Y.

REVISIONS
GENERAL 4/14/72