



NEW YORK STATE THRUWAY 1

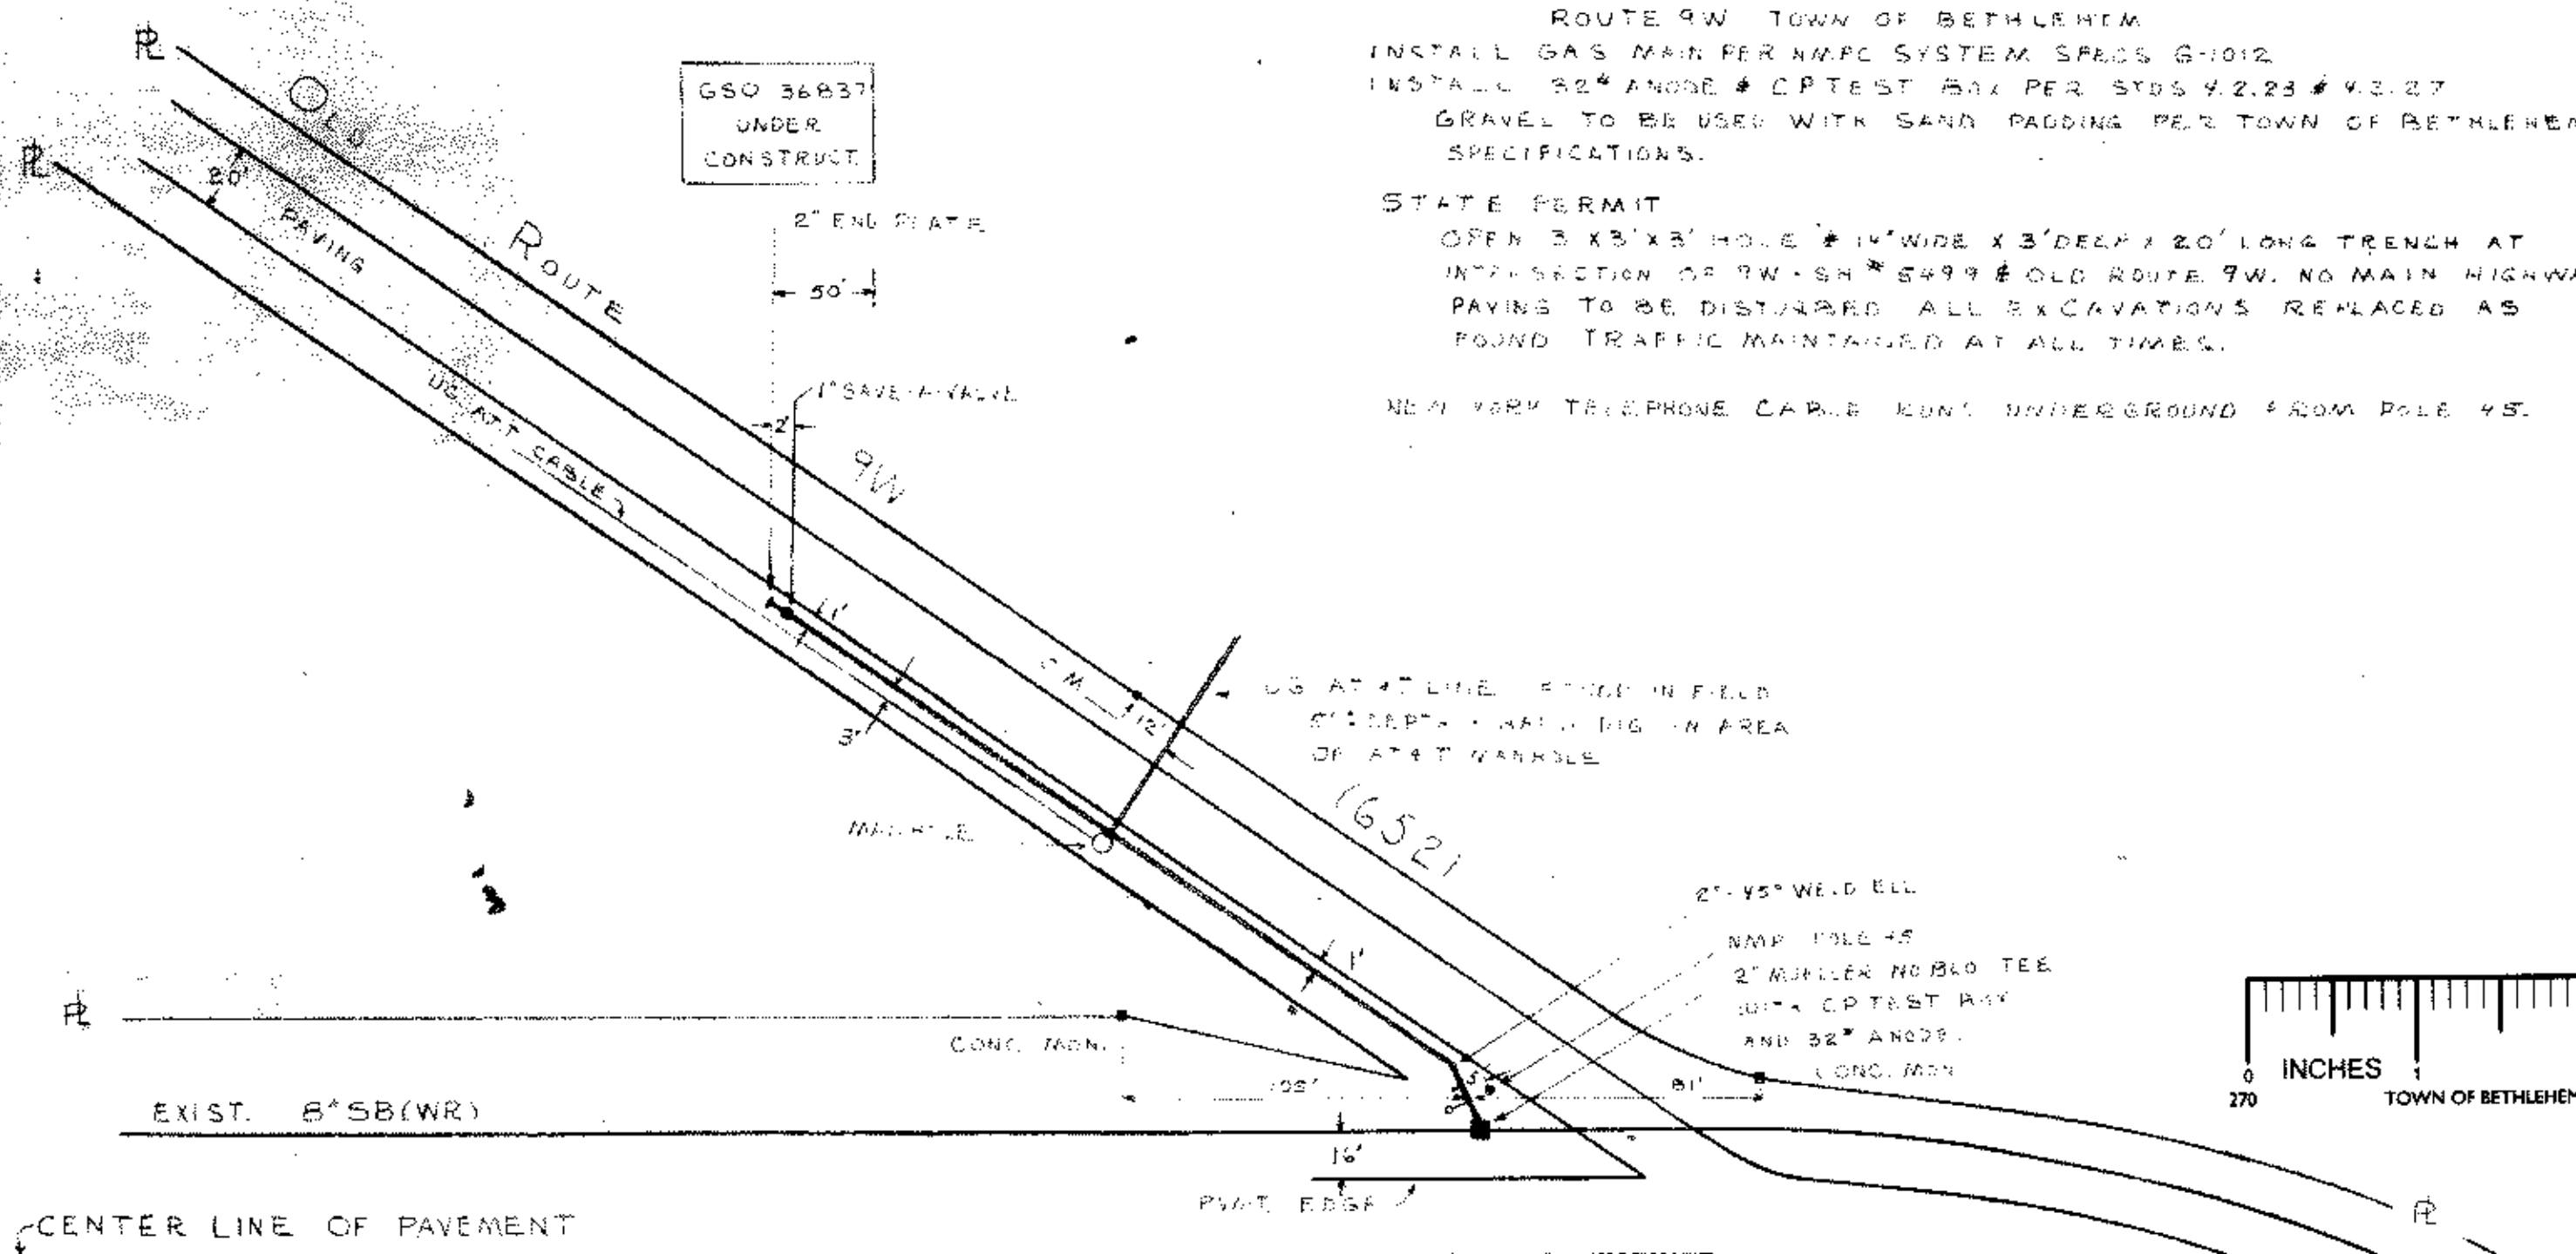

INSTALL 450 FT. OF 2" SB(WR) MED. PRESS. GAS MAIN ON OLD ROUTE 9W TOWN OF BETHLEHEM
 INSTALL GAS MAIN PER NMPCC SYSTEM SPECS G-1012
 INSTALL 32" ANODE & CP TEST BAR PER STDS 4.2.23 & 4.3.27
 GRAVEL TO BE USED WITH SAND PADDING PER TOWN OF BETHLEHEM SPECIFICATIONS.

STATE PERMIT
 OPEN 3' X 3' X 3' HOLE & 14" WIDE X 3' DEEP X 20' LONG TRENCH AT INTERSECTION OF 9W-SH # 5499 & OLD ROUTE 9W. NO MAIN HIGHWAY PAVING TO BE DISTURBED. ALL EXCAVATIONS REPLACED AS FOUND. TRAFFIC MAINTAINED AT ALL TIMES.

NEW YORK TELEPHONE CABLE RUNS UNDERGROUND FROM POLE 45.

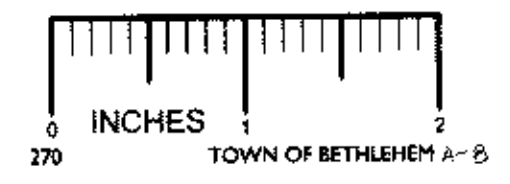

Route 9W SH # 5499 (103)

NOTE: A.T.# T. 463-5261 BEFORE DIGGING



ONE FOOT CLEARANCE TO BE MAINTAINED BETWEEN OUR MAIN AND TELEPHONE FACILITIES

DESIGN PRESS. 60 PSIG	OPERATING PRESS. 12 PSIG	TEST PRESS. 100 PSIG	2. WEBB R/ER/10
NO.	DATE	BY	REVISION

NIAGARA MOHAWK			
NIAGARA MOHAWK POWER CORPORATION			
ALBANY, N. Y.			
OLD ROUTE 9W TR BETH. 7123			
ENGR. PSYDOR M. MURPHY, INS. AGENTS			
PROJECT NO. 63215 ZONE 1024-76-A2-B			
DR.	TR.	CK.	DATE
APPROVED	APPROVED	APPROVED	SCALE
APPROVED	APPROVED	APPROVED	INDEX
			NO.