

LEGEND


- PAVED ROADS
- UNPAVED ROADS
- RAILROAD TRACK
- LEASE LINE
- CITY LINE
- FENCE
- BUILDINGS
- PARKING
- CONTOURS
- DEPRESSION
- SPOT ELEVATION
- WOODED AREA
- TREE
- LIGHT POLE, UTILITY POLE

NOTES

- SITE PREPARATION SHALL CONSIST OF THE FOLLOWING:
 - A MINIMUM AREA, AS INDICATED ON THE PLAN, SHALL BE CLEARED AND GRADED TO ELEVATION 14.0' GRADE ELEV. AROUND NEW LOCATION OF TANK SHALL BE AS INDICATED IN DETAILS OF FOUNDATION.
 - CLEARING, GRUBBING, EXCAVATION AND FILL SHALL BE DONE IN ACCORDANCE WITH DWG. PS-327-0504 WITHIN AREA REQUIRED FOR RELOCATION.
- THE EXISTING TANK SHALL BE INSPECTED FOR DETEIORATION OR DAMAGE THAT MAY HINDER OR PREVENT MOVEMENT. A REPORT SHALL BE FURNISHED TO CIRILLO BROS. ALBANY INC. AS TO CONDITION OF THE TANK AND ANY REPAIR AND/OR REINFORCEMENT REQUIRED TO PREPARE THE TANK FOR MOVEMENT.
- THE METHOD USED TO TRANSPORT THE TANK SHALL BE A METHOD PROPOSED BY THE CONTRACTOR AND APPROVED BY CIRILLO BROS. ALBANY INC.
- THE TANK SHALL BE MOVED TO ITS FINAL LOCATION IN AN UNDAMAGED CONDITION WITHIN 2 INCHES OF FINAL LOCATION AND NOZZLES ORIENTED IN ACCORDANCE WITH DWG. PS-327-0502 OR INSTRUCTIONS BY CIRILLO BROS. OR S&B INC. CONSTRUCTION MANAGER.
- ELEV. DATUM IS MEAN LOW WATER AT SANDY HOOK.
- PLANT GRID DATUM IS A POINT ON THE U.S. GOVERNMENT PIERHEAD LINE AT THE SOUTH EAST CORNER OF CIRILLO BROS' DOCK.


PLAN

SCALE 1"=50'

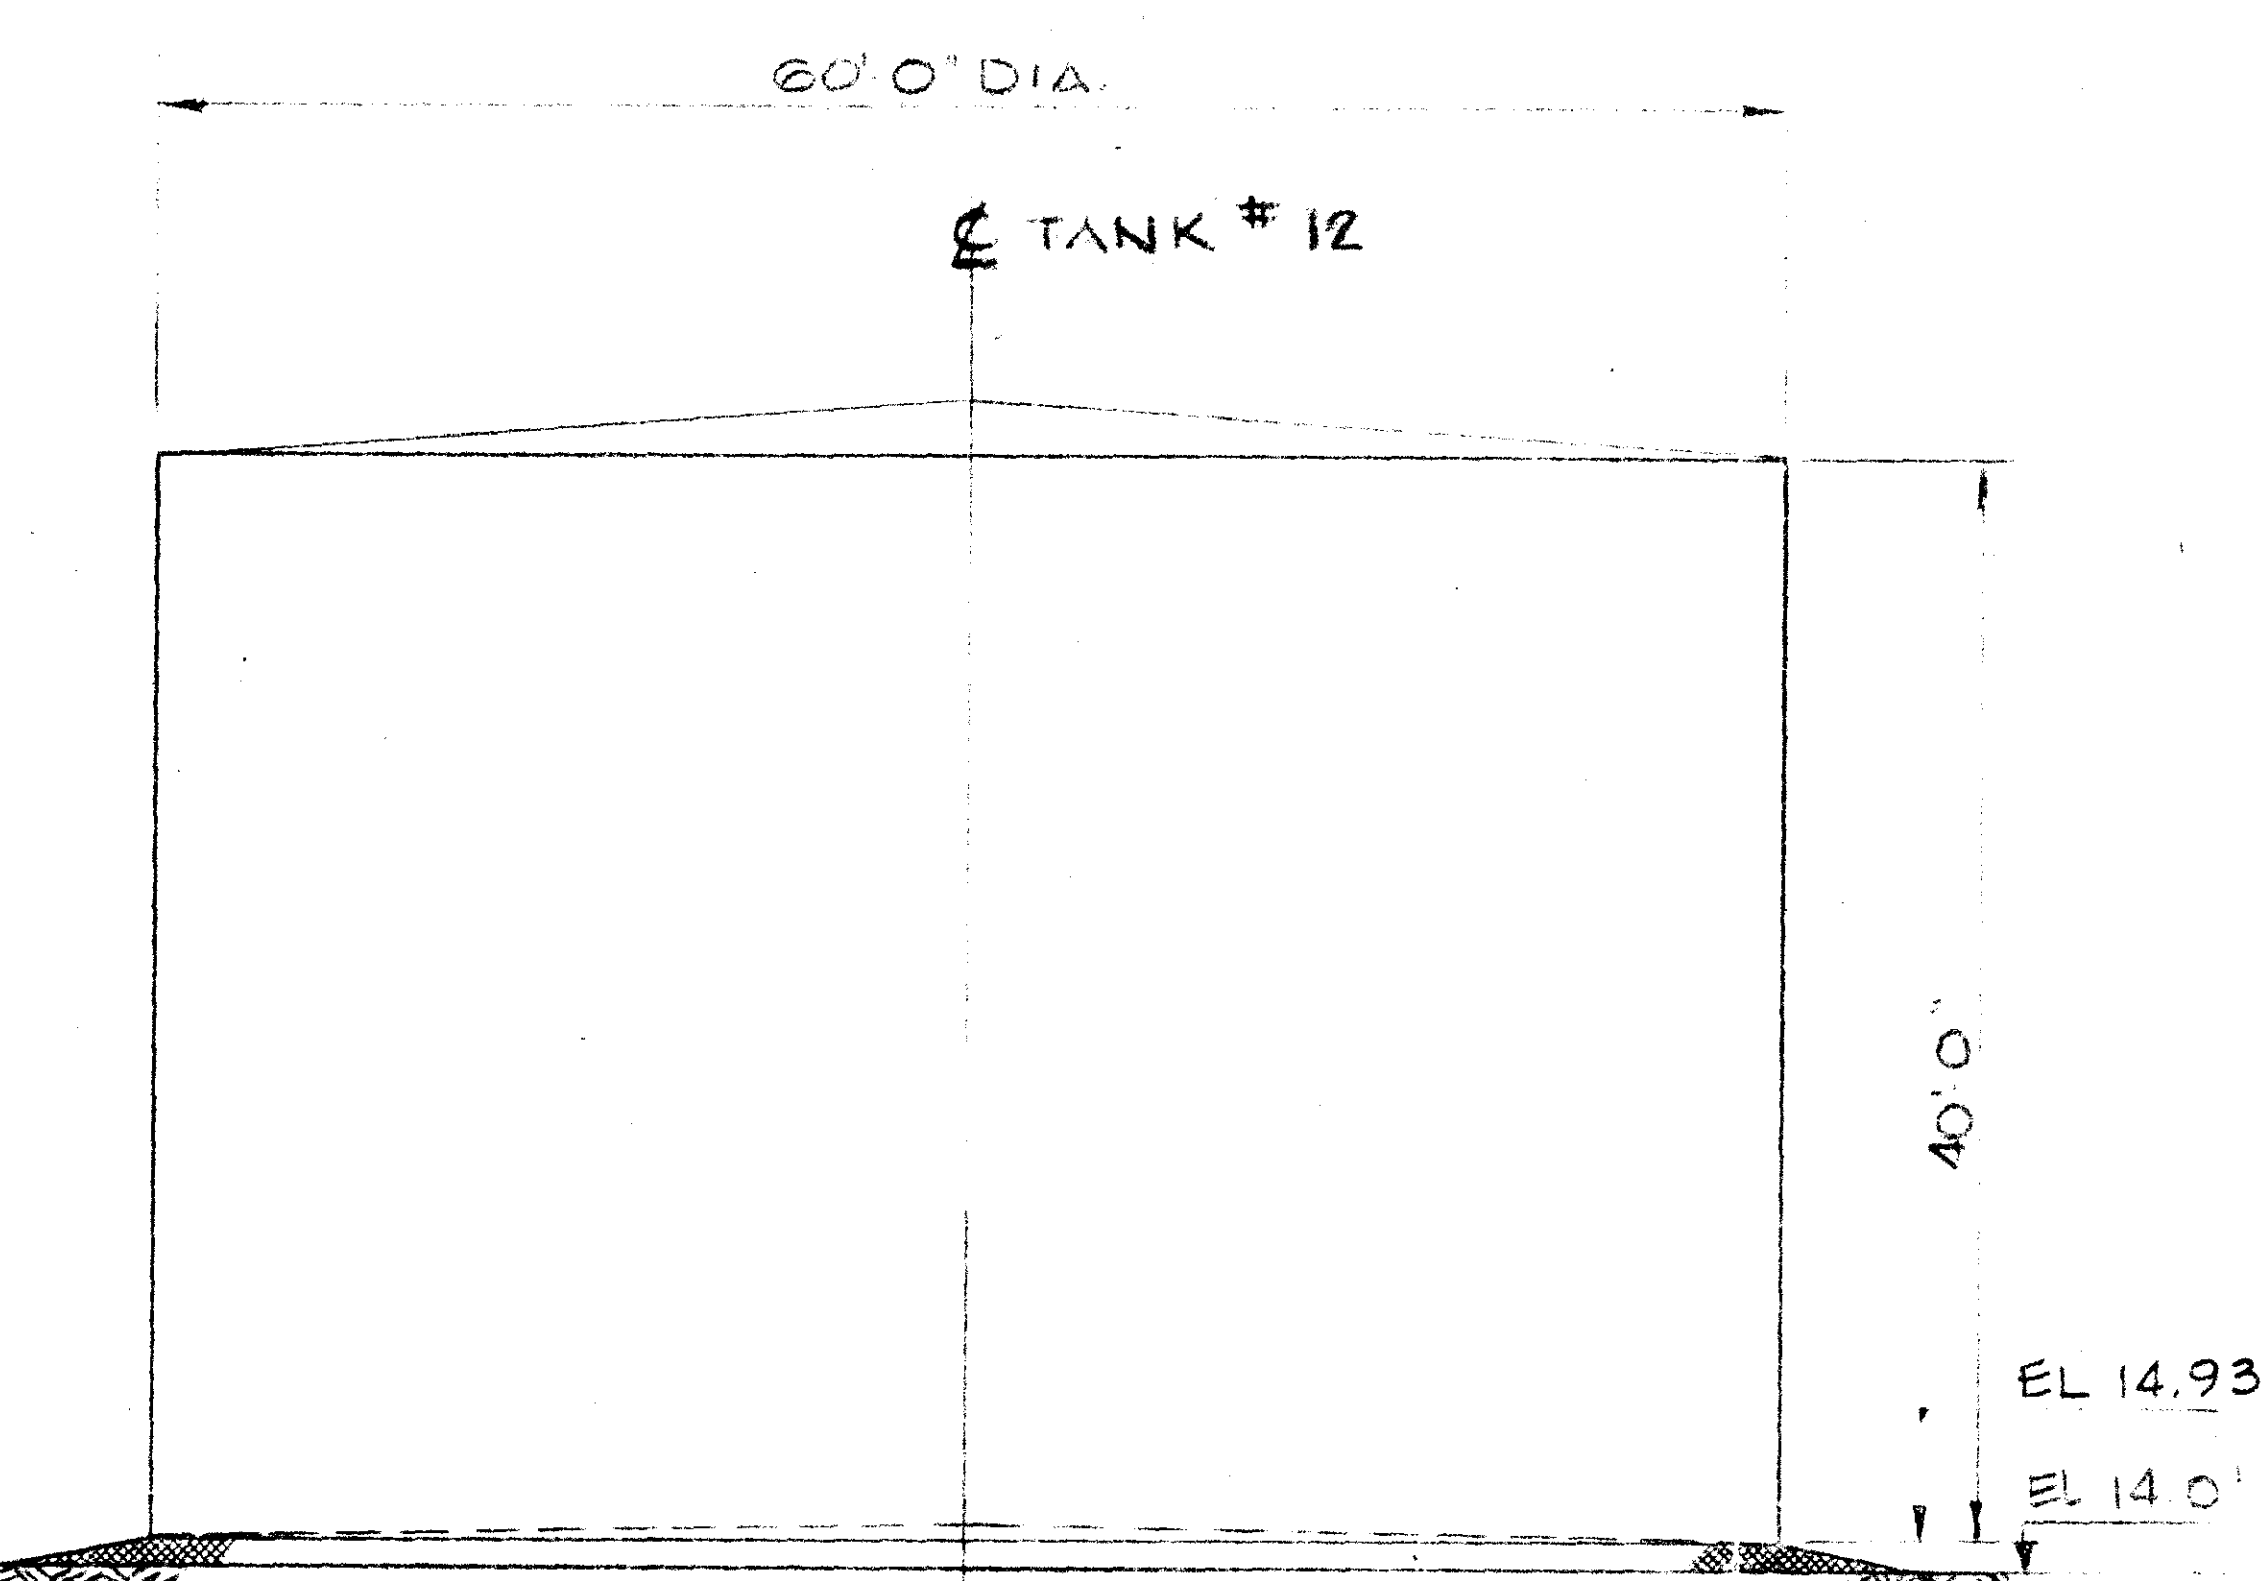


DETAIL-TANK FOUNDATION

SCALE 3/8"=1'-0"

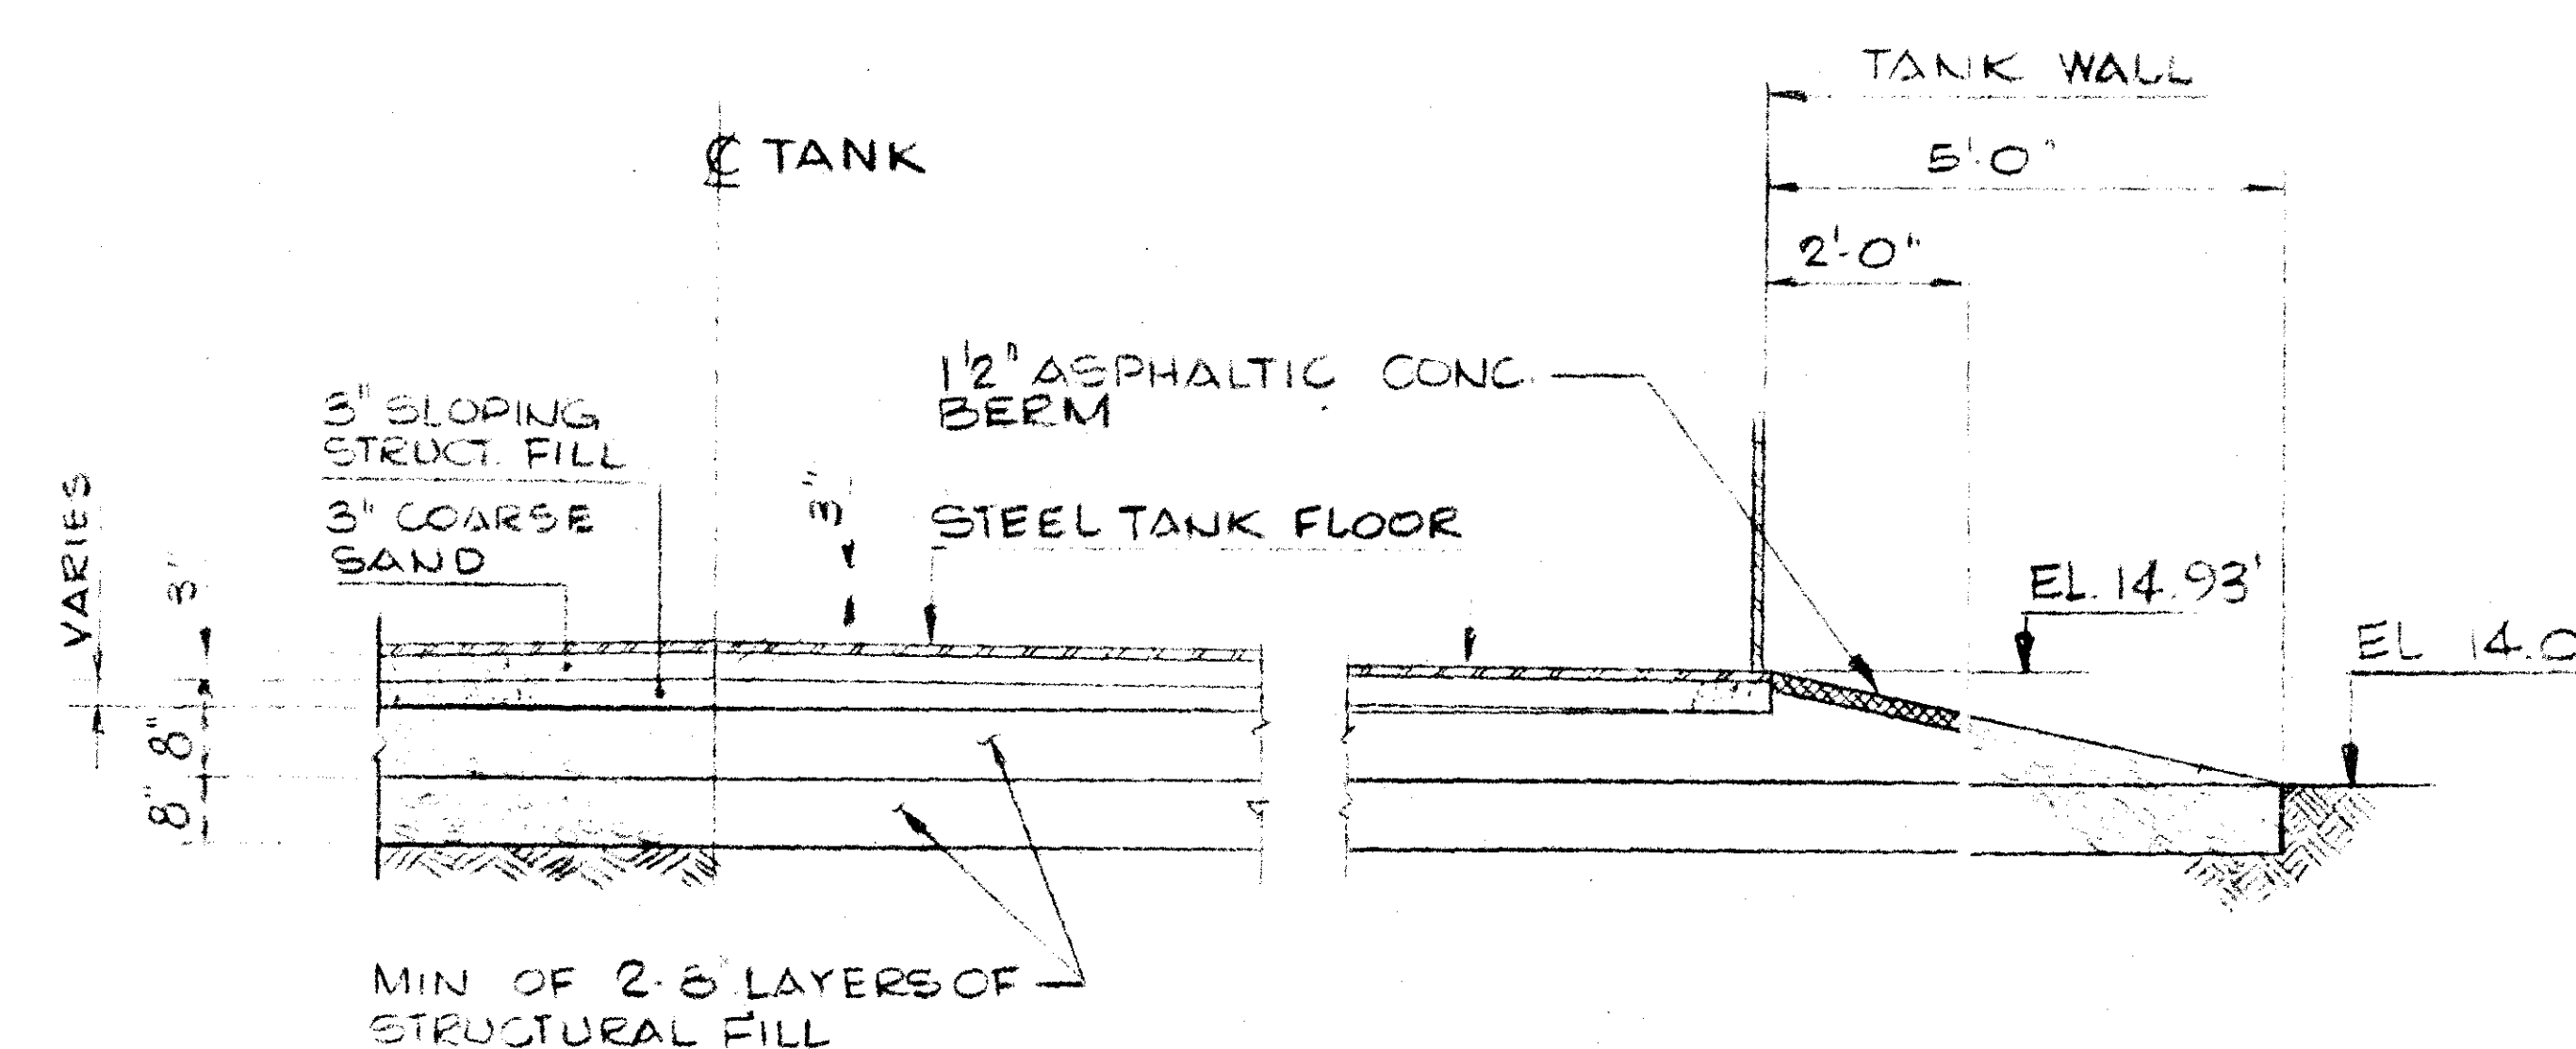

DRAWING NUMBER
PS-327-0505

REV.
0

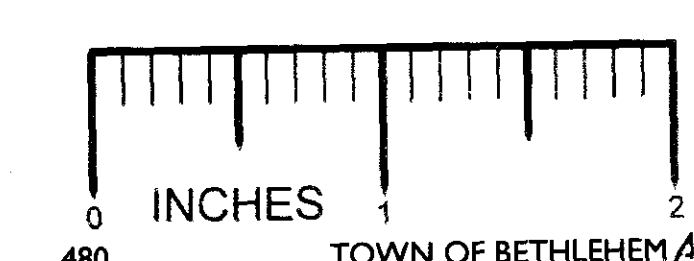

CIRILLO BROS. ALBANY INC.
ALBANY TERMINAL
ALBANY N.Y.

RELOCATION TANK NO.12

DR. BY RAPP
CH. BY
SCALE NOTED
S & B APPROVAL
DATE
CLIENT APPROVAL
DATE
DWG. NO.
PS-327-0505
REV.
0

SINGMASTER & BREYER
METALLURGICAL AND CHEMICAL PROCESS
ENGINEERS
NEW YORK, N. Y. 10017

NOTICE
THIS DRAWING HAS NOT BEEN PUBLISHED AND IS THE SOLE PROPERTY OF
SINGMASTER & BREYER
AND IS LENT TO THE BORROWER FOR HIS CONFIDENTIAL USE ONLY. AND IN CONSIDERATION OF THE LOAN OF THIS DRAWING THE BORROWER PROMISES AND AGREES TO RETURN IT UPON REQUEST AND AGREES THAT IT SHALL NOT BE REPRODUCED, COPIED, LENT OR OTHERWISE DISPOSED OF DIRECTLY OR INDIRECTLY, NOR USED FOR ANY PURPOSE OTHER THAN THAT FOR WHICH IT IS SPECIFICALLY FURNISHED.

REFERENCE DRAWINGS

MK.	DATE	REVISIONS	DR. CH.	APP.	MK.	DATE	REVISIONS	DR. CH.	APP.	NUMBER
19	11-3-75	ISSUED FOR WORK PERMIT APPLICATION	DR. MRE							
18										
17										
A-19