




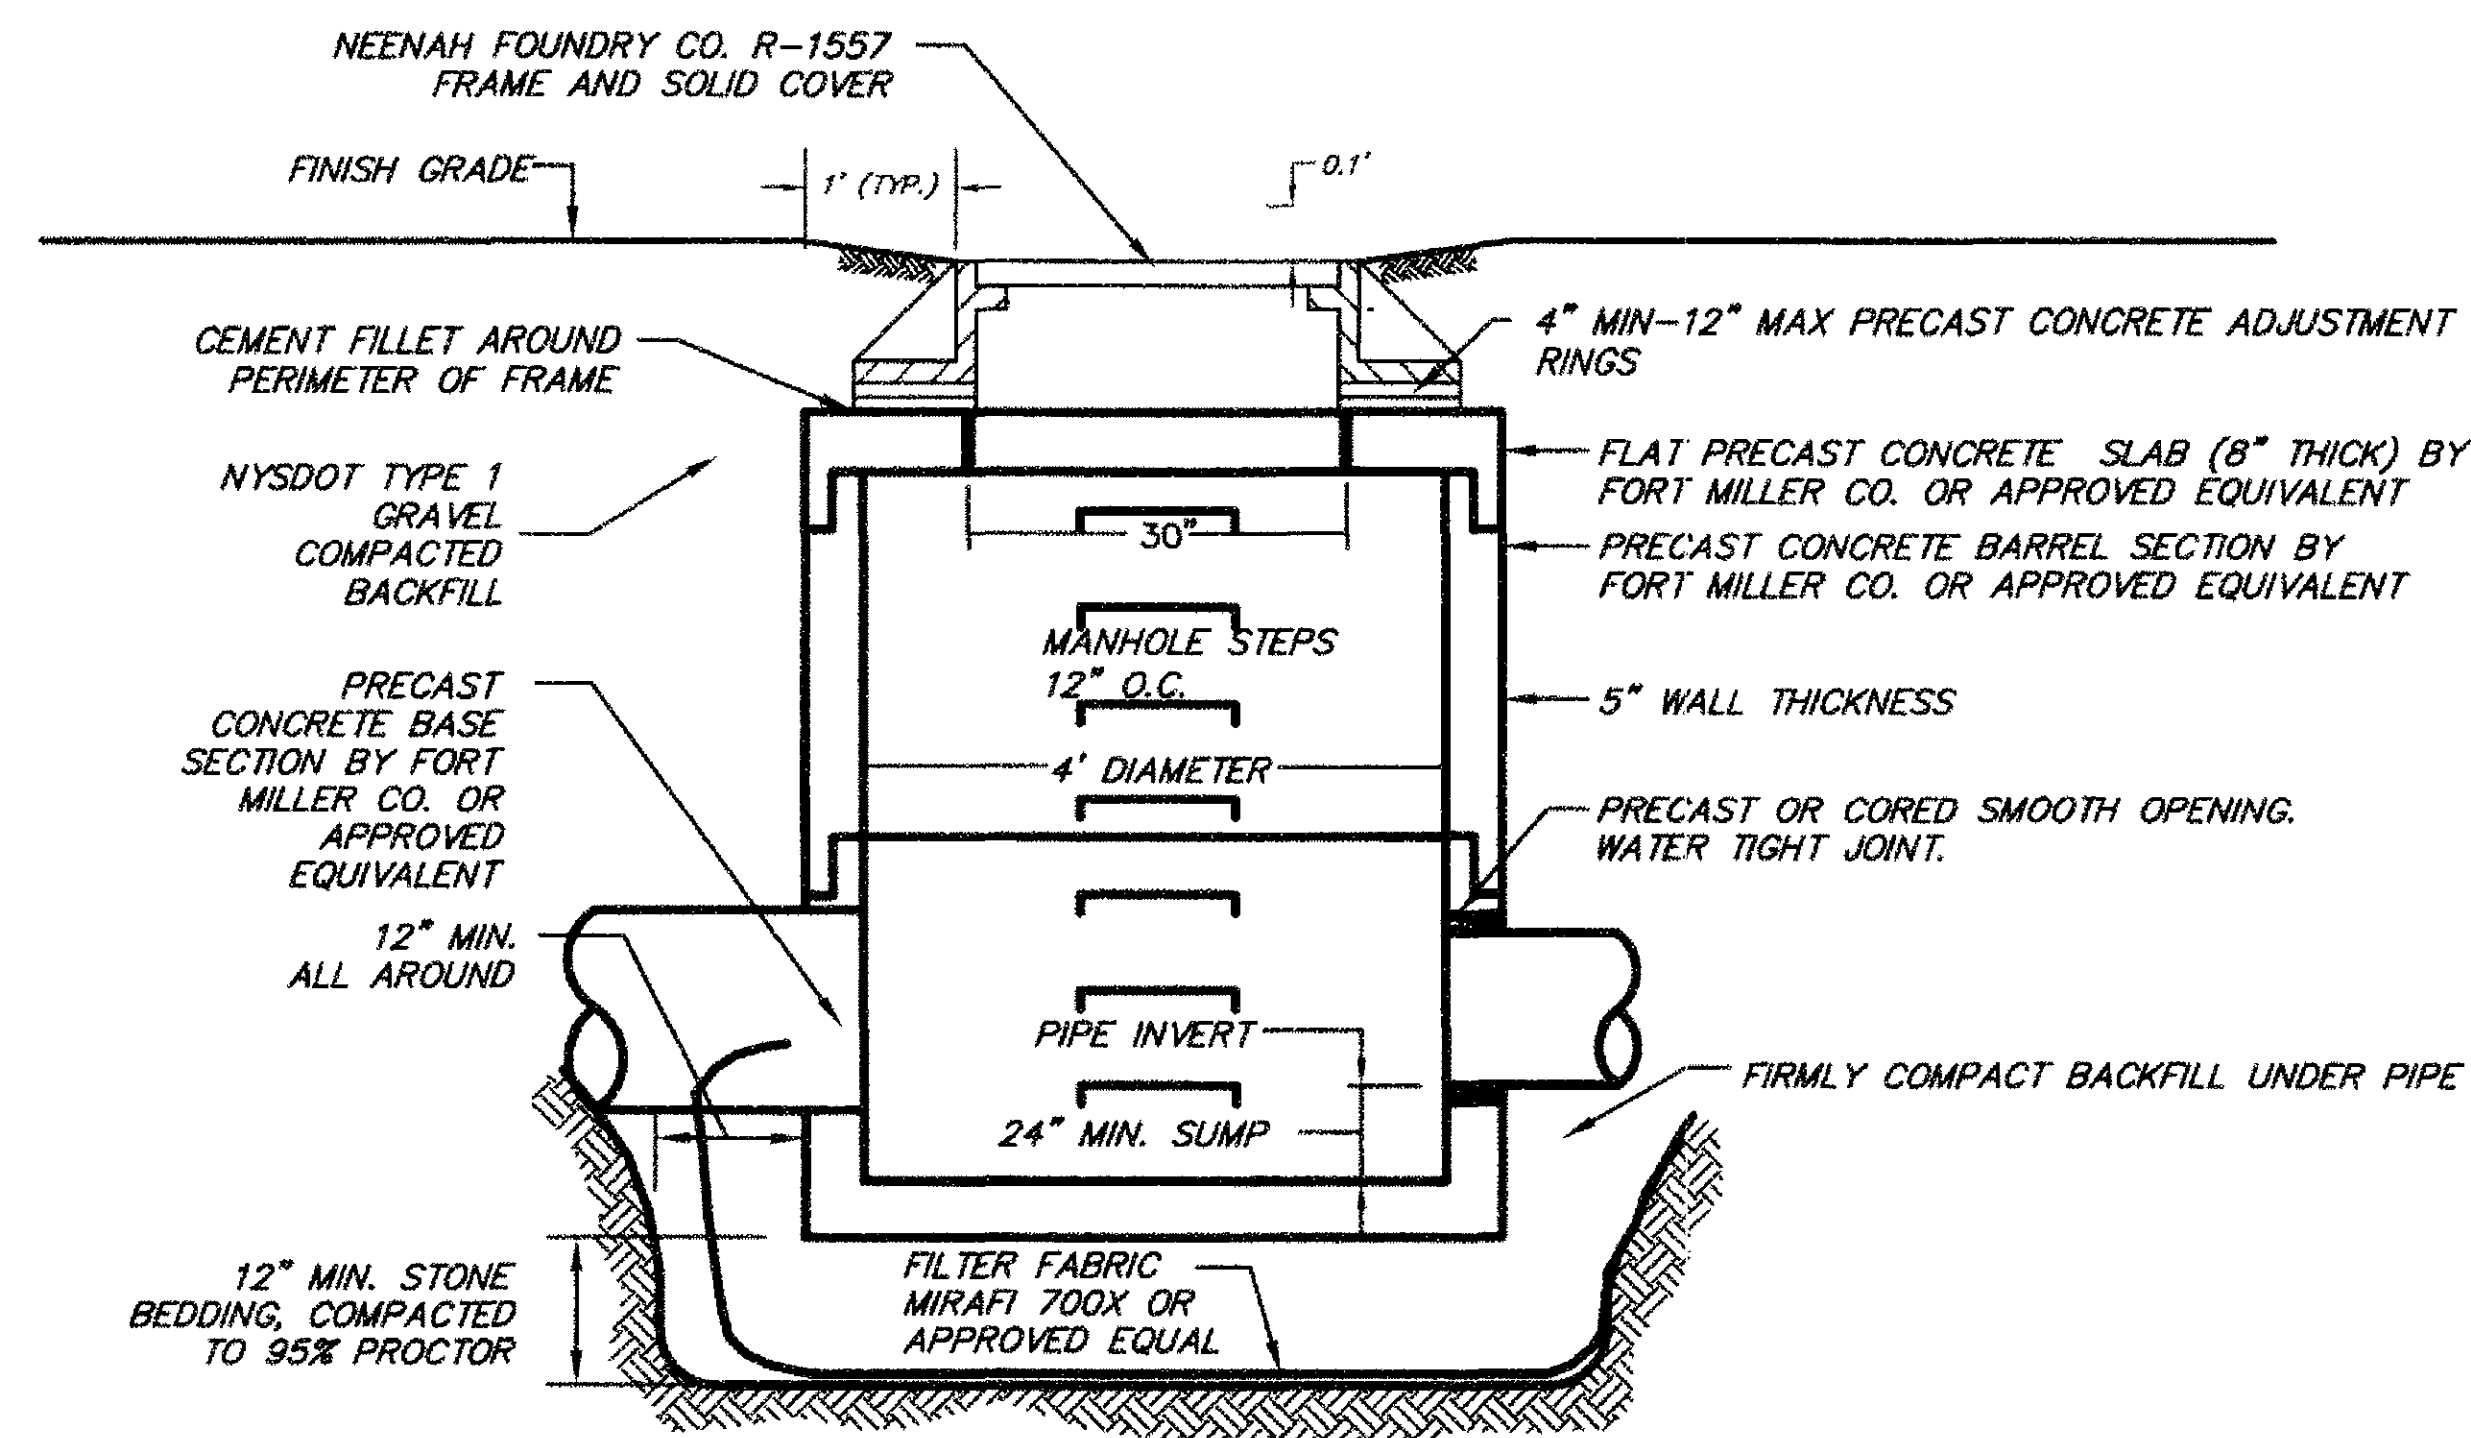


1/4 **48" STORM MH DETAIL** N.T.S.

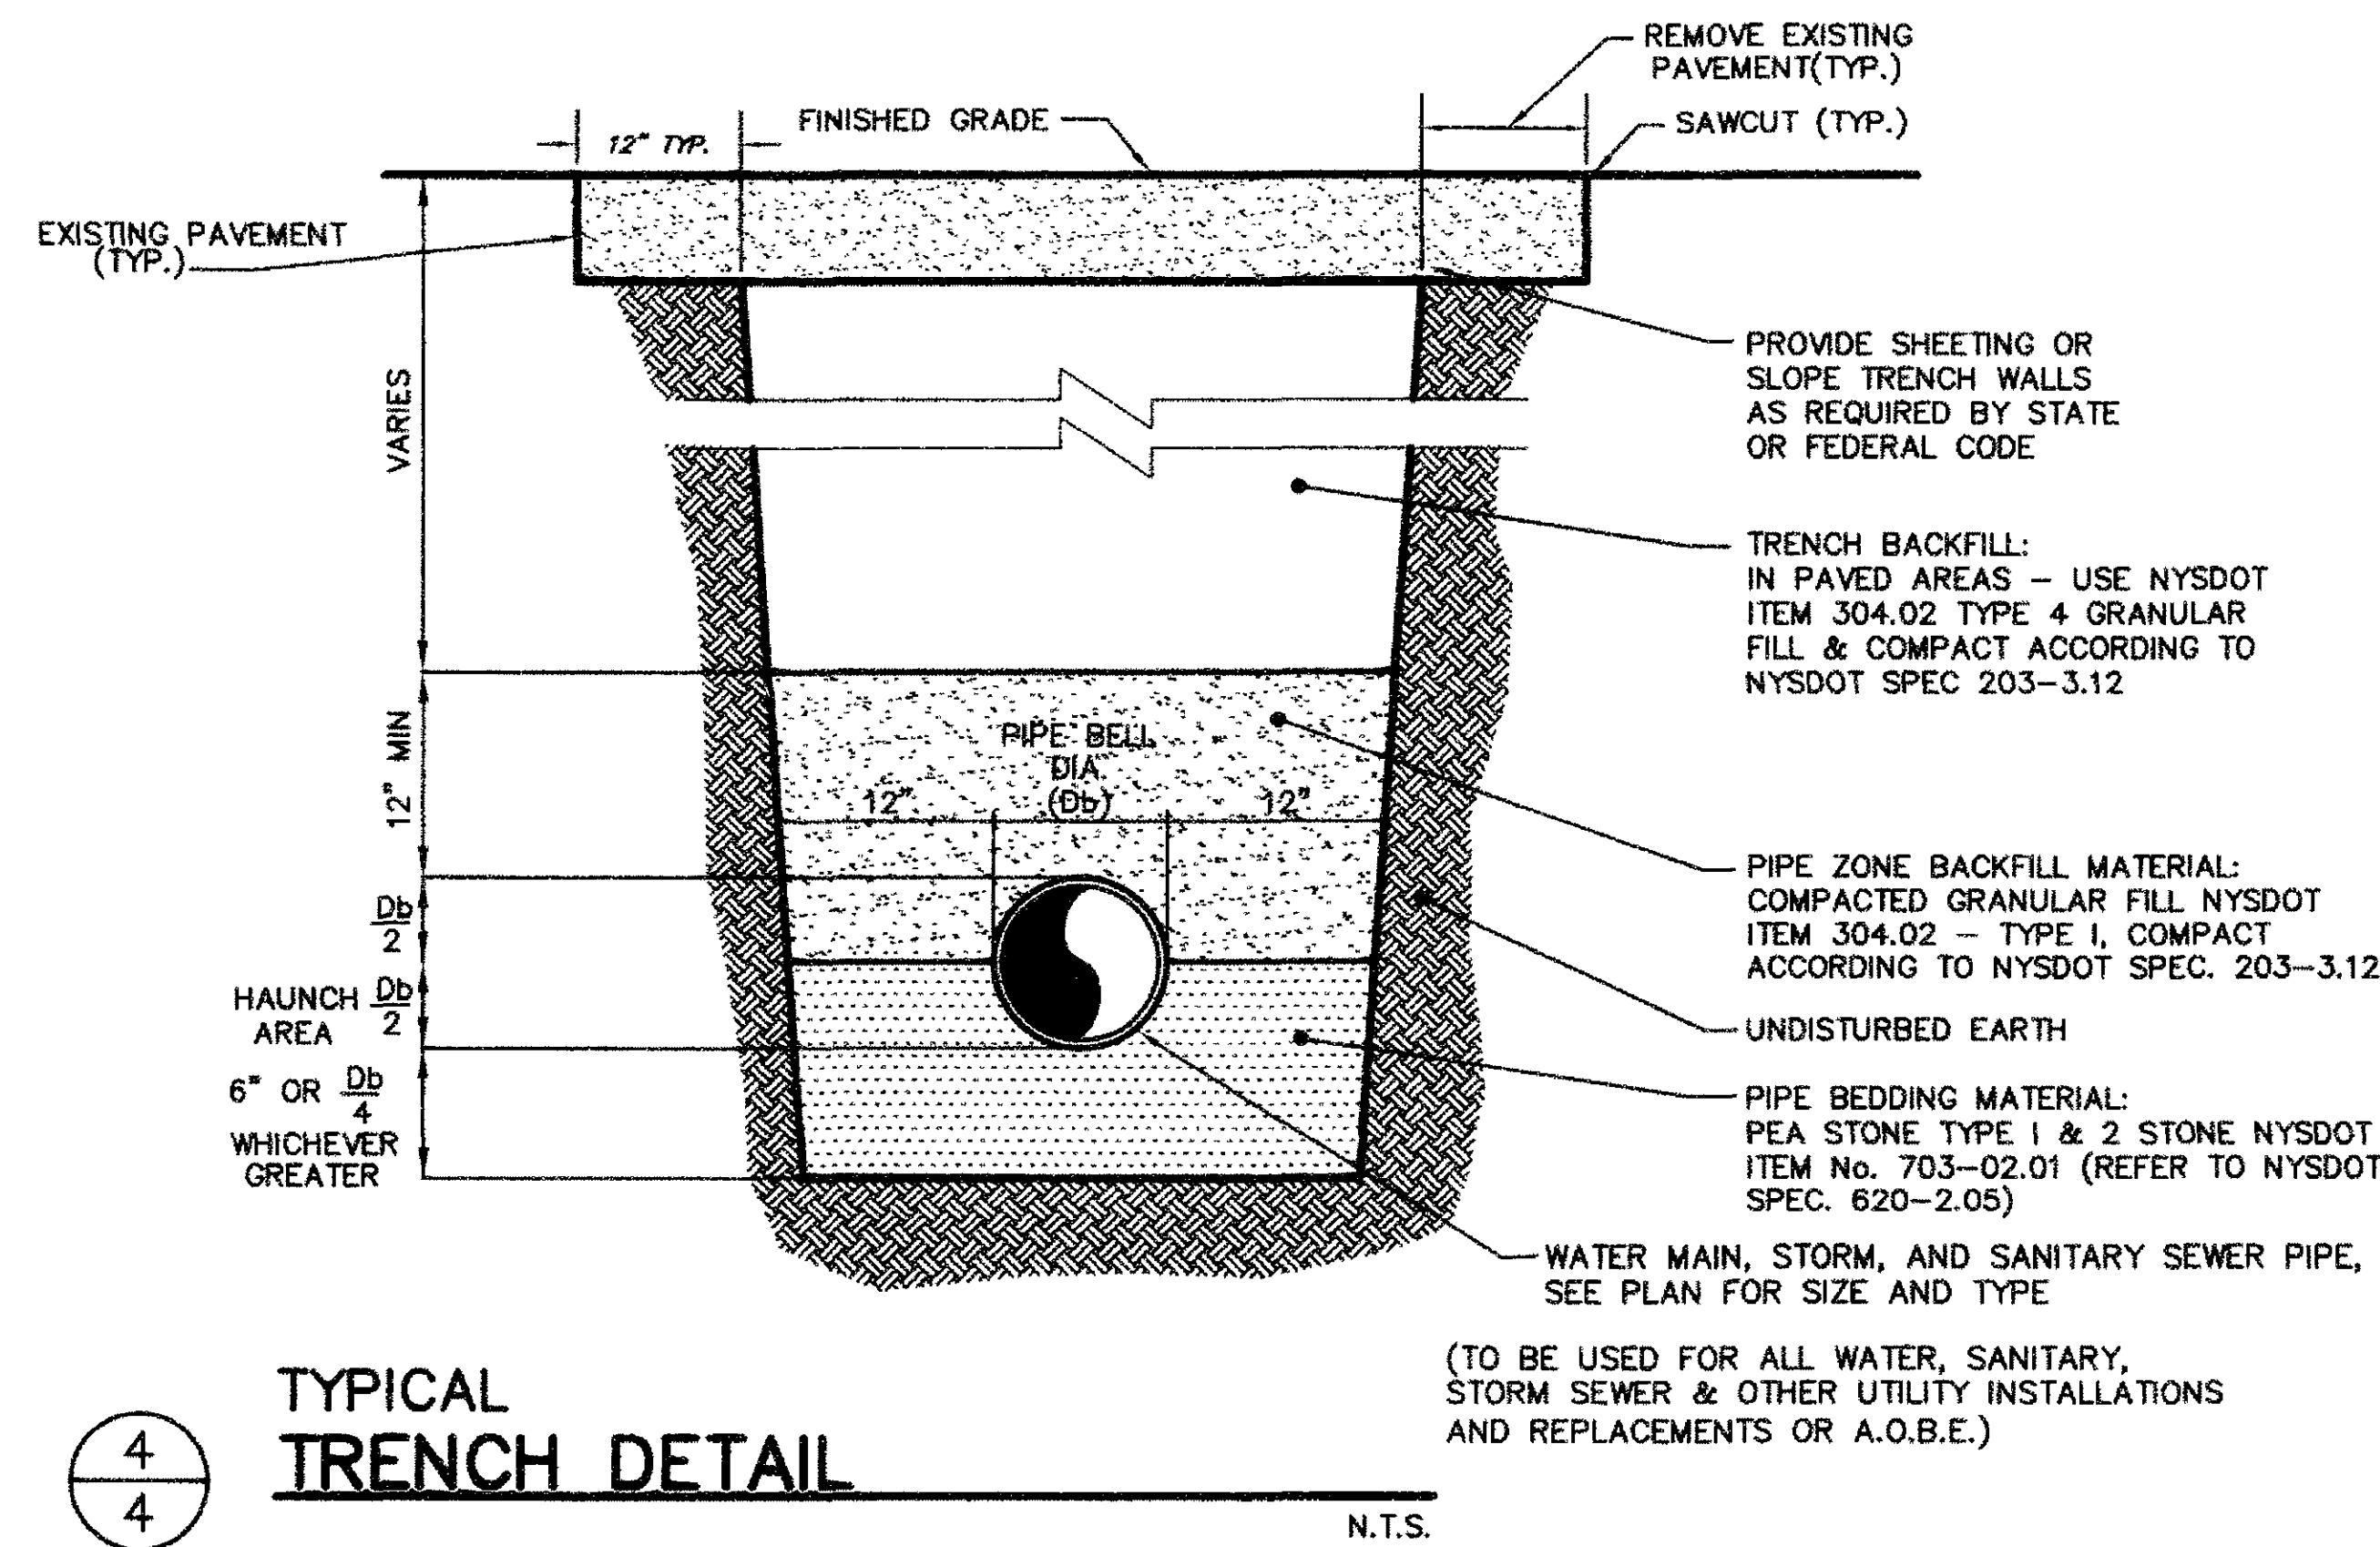


4/4 **TYPICAL TRENCH DETAIL** N.T.S.

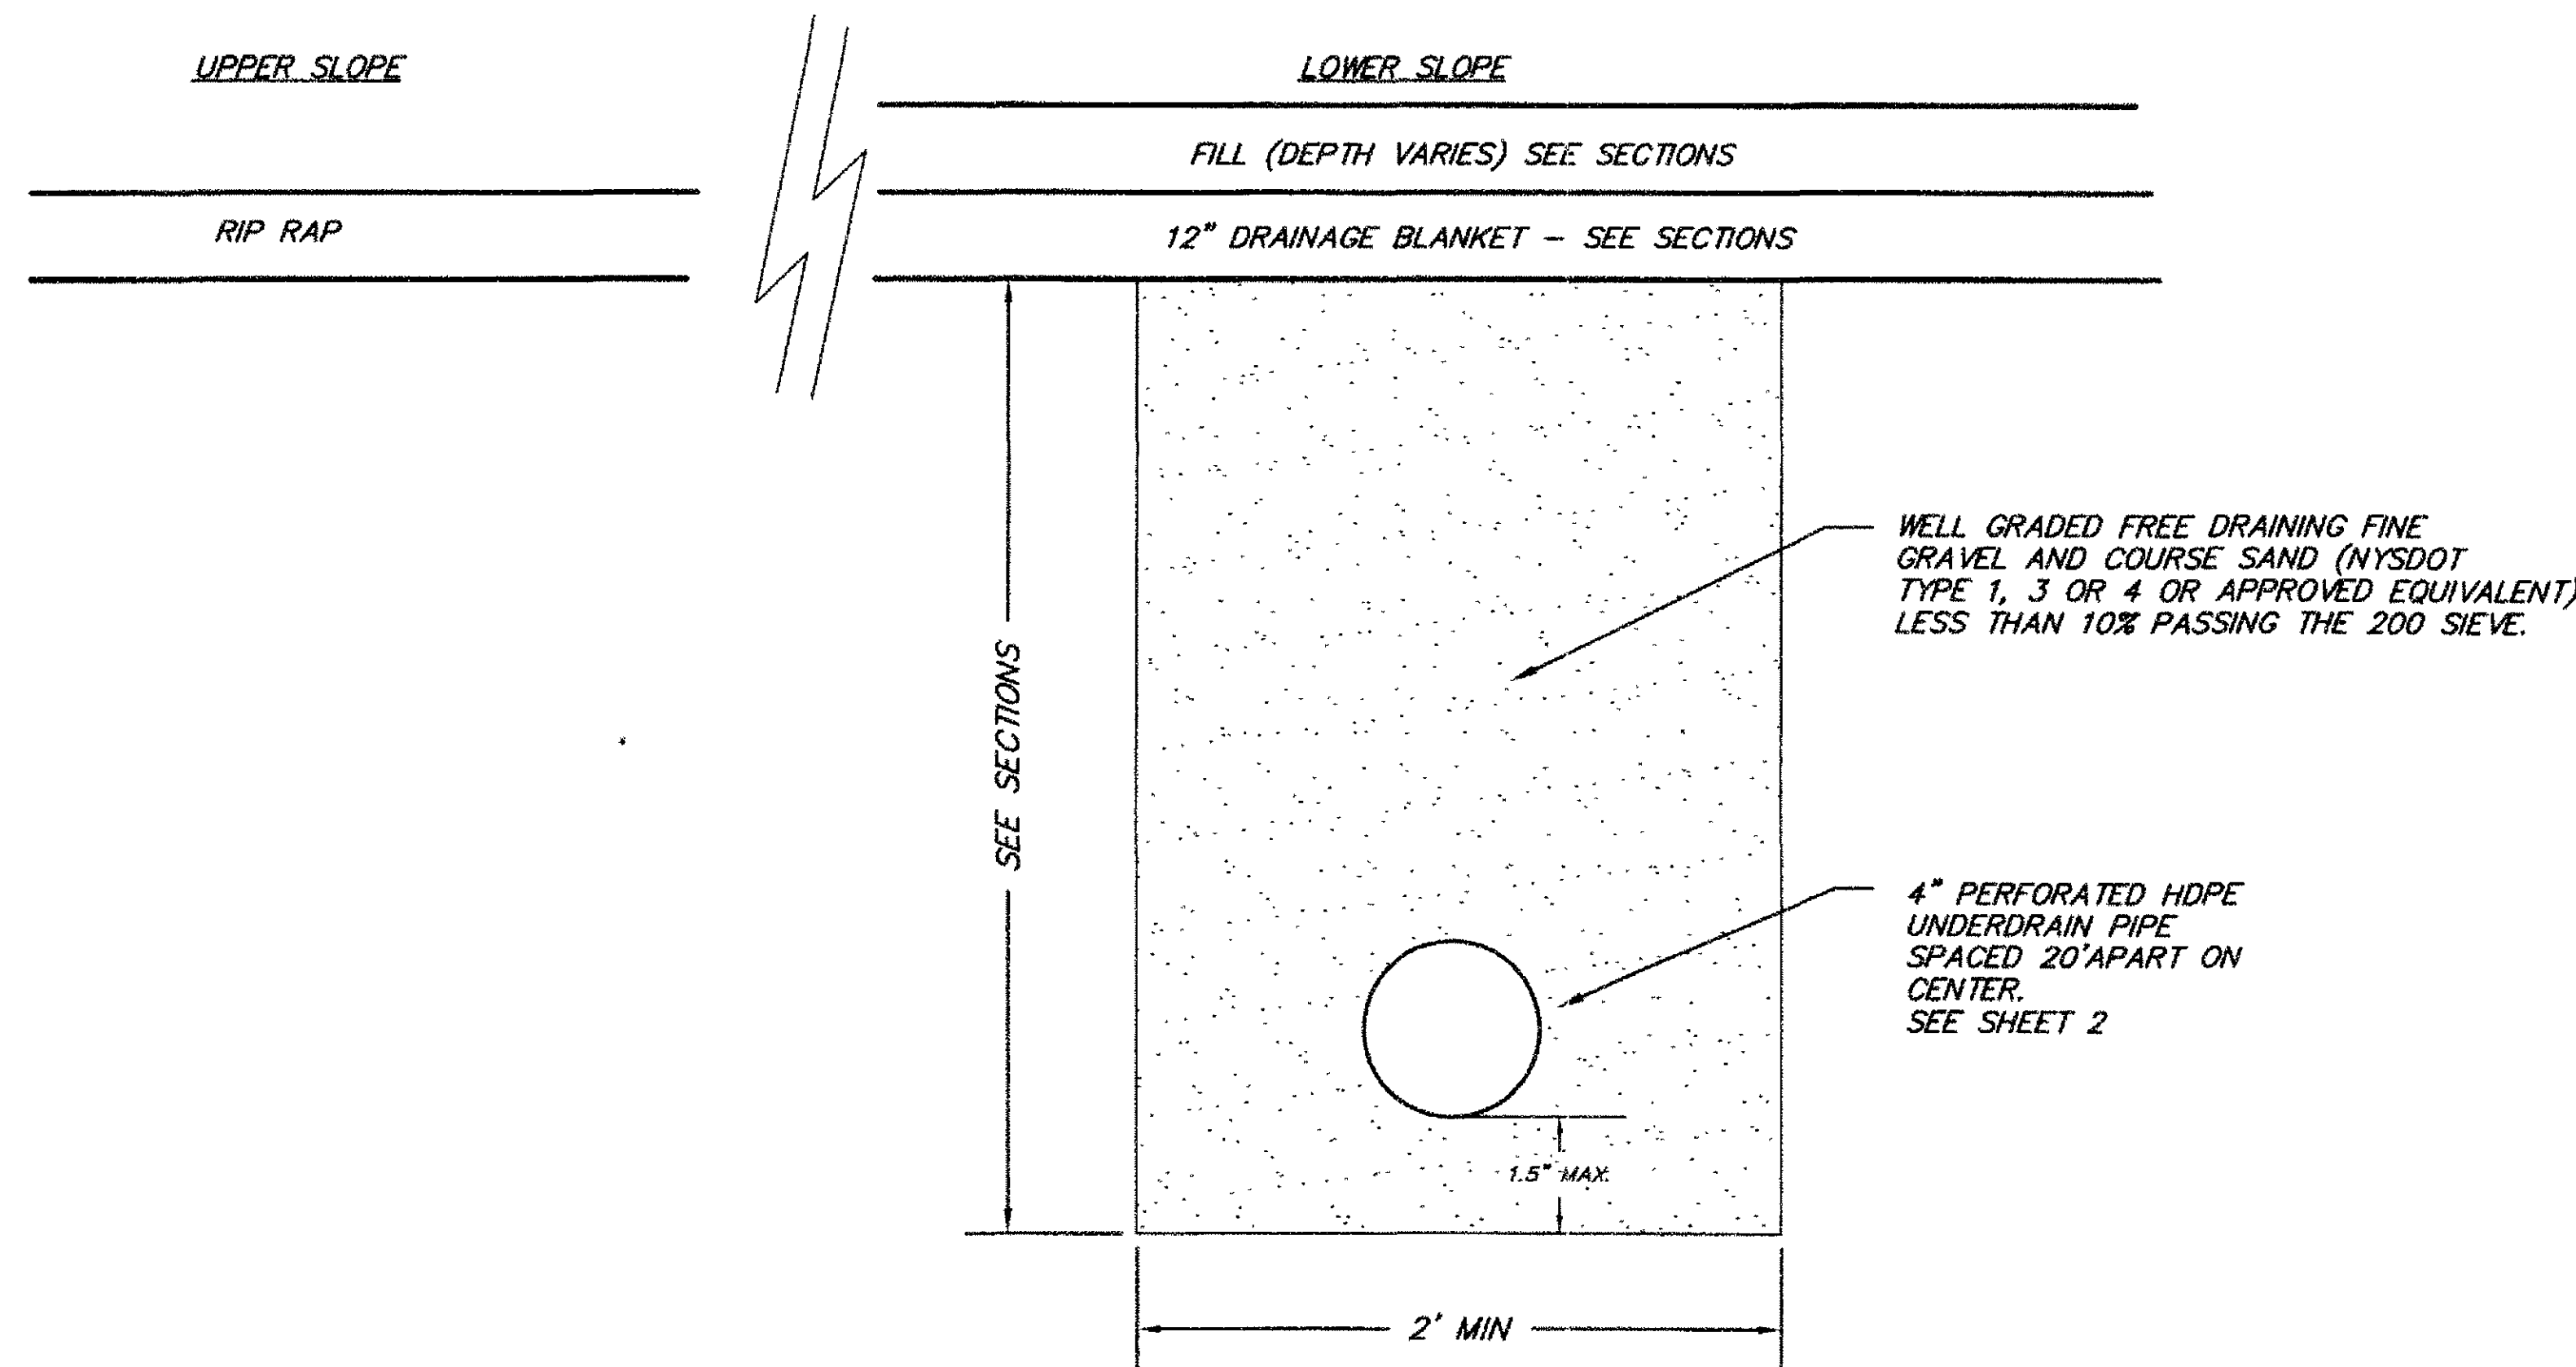

2/4 **SLOPE DRAIN TRENCH SECTION** N.T.S.

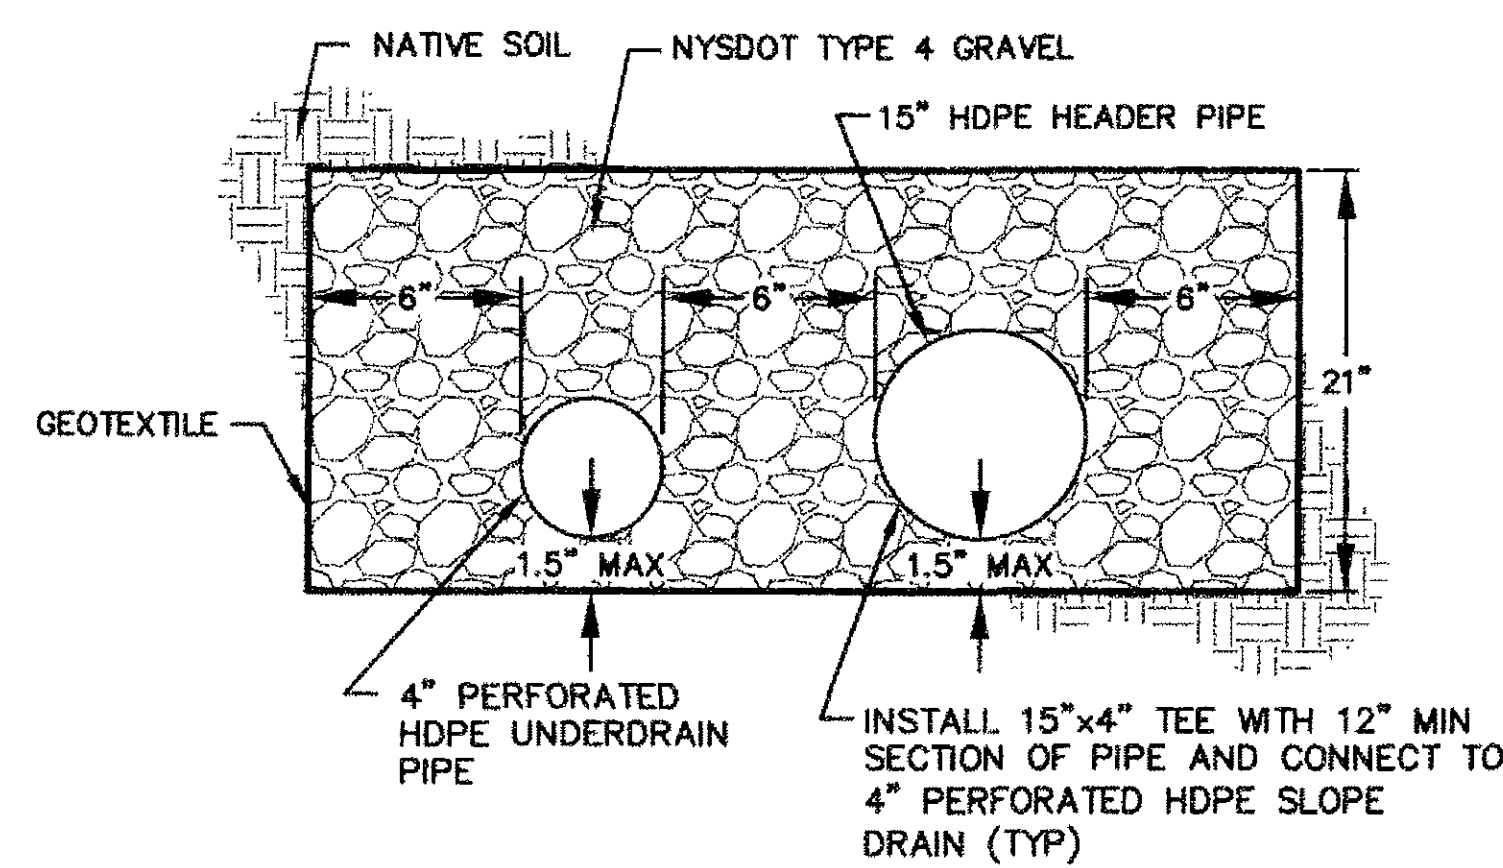


5/4 **HEADER PIPE TRENCH SECTION** N.T.S.

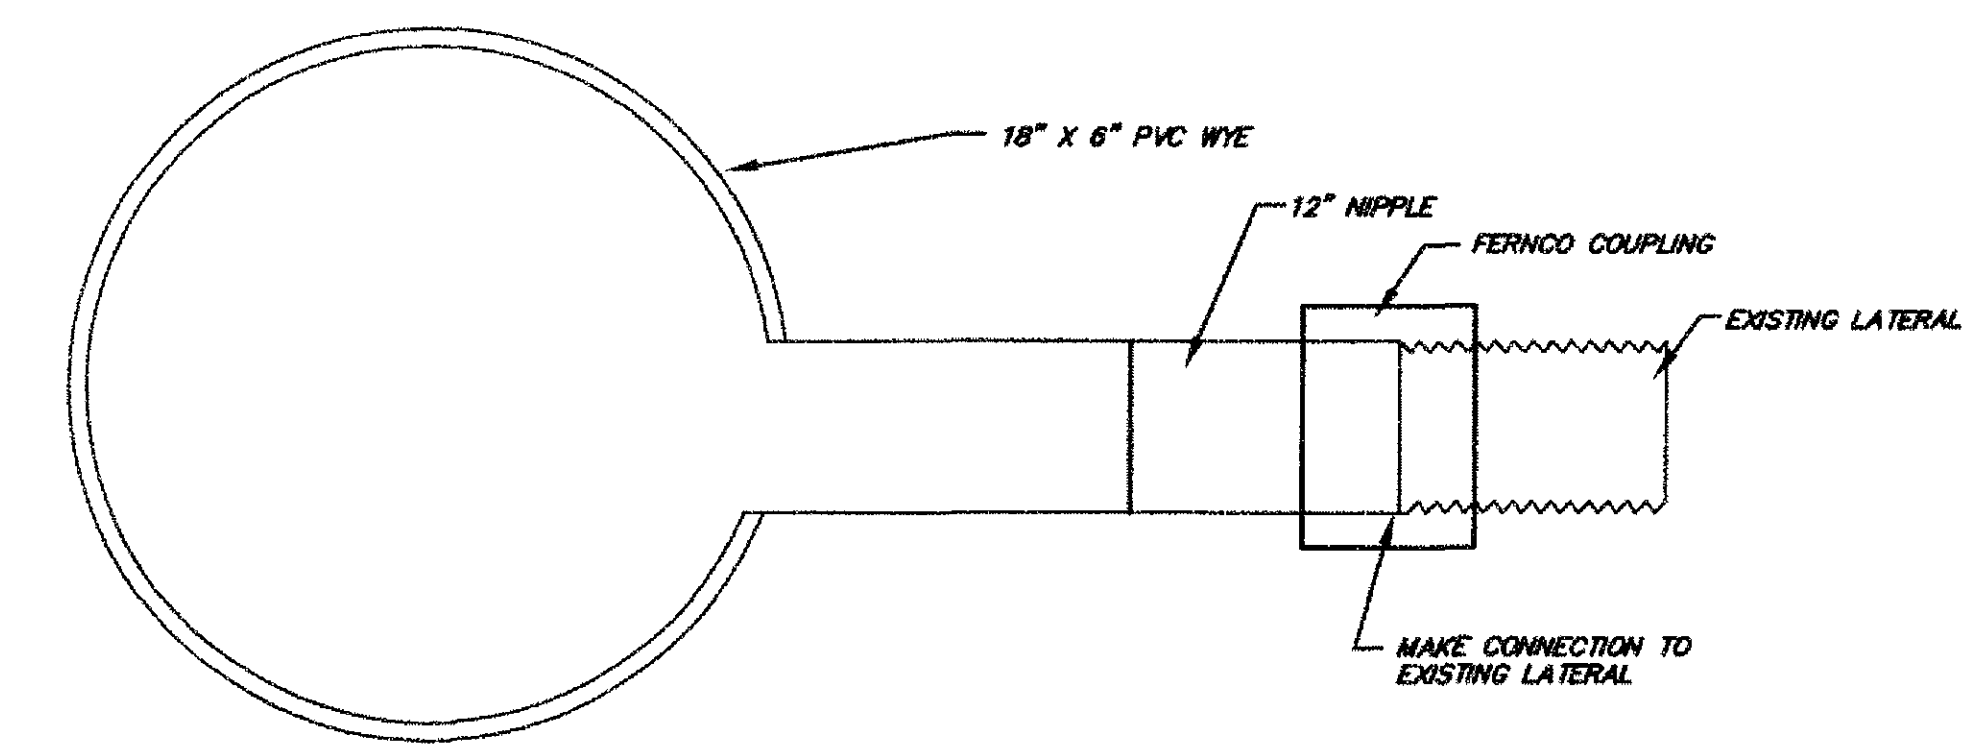


8/4 **BUILDING DRAIN LATERAL CONNECTION** N.T.S.

NOTE:
INSTALL 45° BENDS AS REQUIRED TO MAKE CONNECTIONS

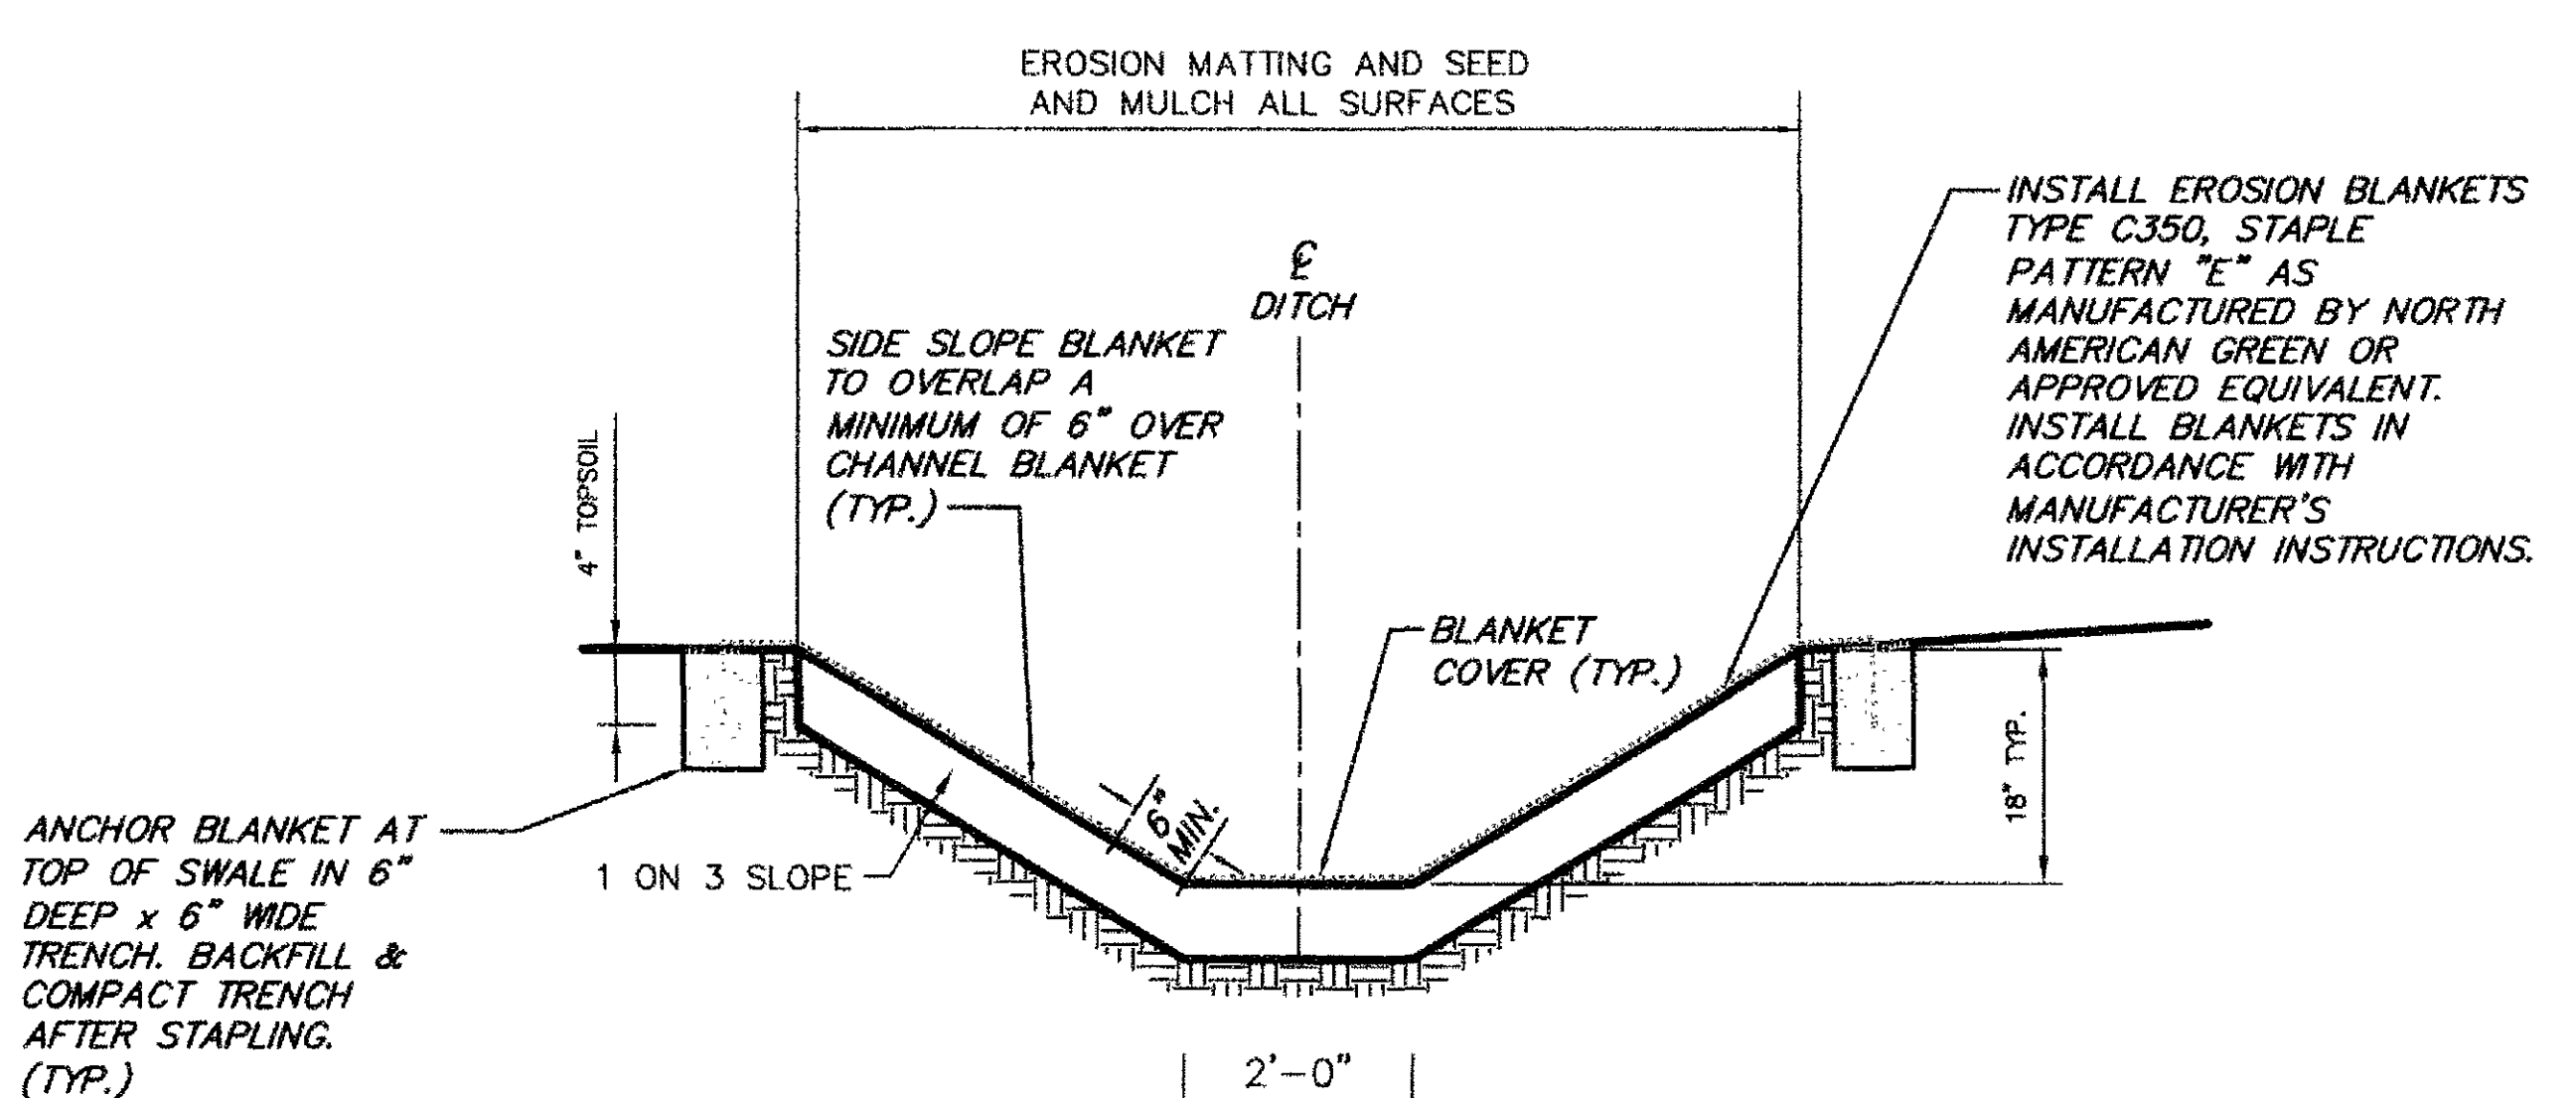


6/4 **GRASS LINED SWALE** N.T.S.


- NOTES:
1. PLACE BLANKETS END OVER END (SHINGLE STYLE) WITH 6" OVERLAP.
 2. TERMINAL END OF BLANKETS MUST BE ANCHORED IN A 6" DEEP X 6" WIDE TRENCH, BACKFILL & COMPACT THE TRENCH AFTER STAPLING.
 3. CONSTRUCT LINED SWALE IN 150 FEET INCREMENTS IN ASSOCIATION WITH FILLING OPERATIONS. FILLING OPERATIONS ARE LIMITED TO 150 FEET. SEE SHEET 2.

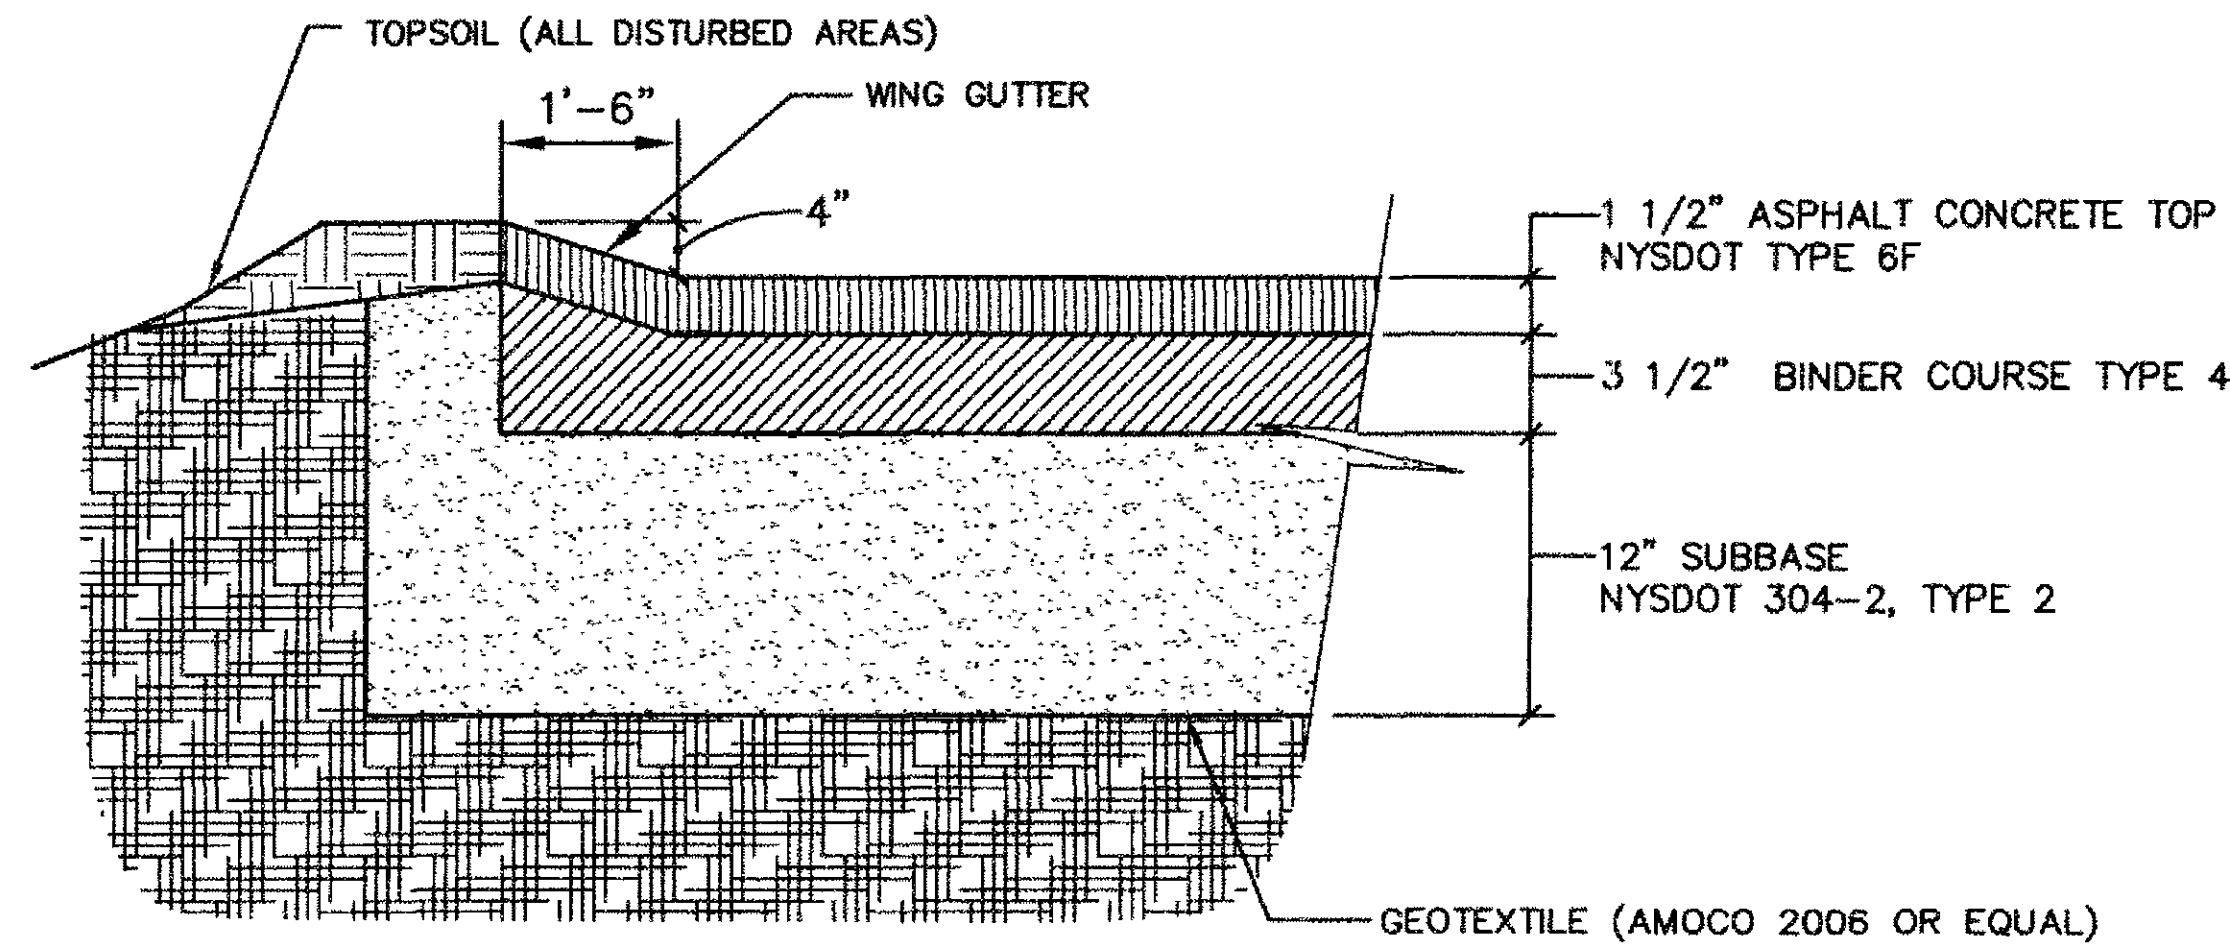

3/4 **TYPICAL ASPHALT PAVEMENT SECTION W/WING GUTTER** N.T.S.

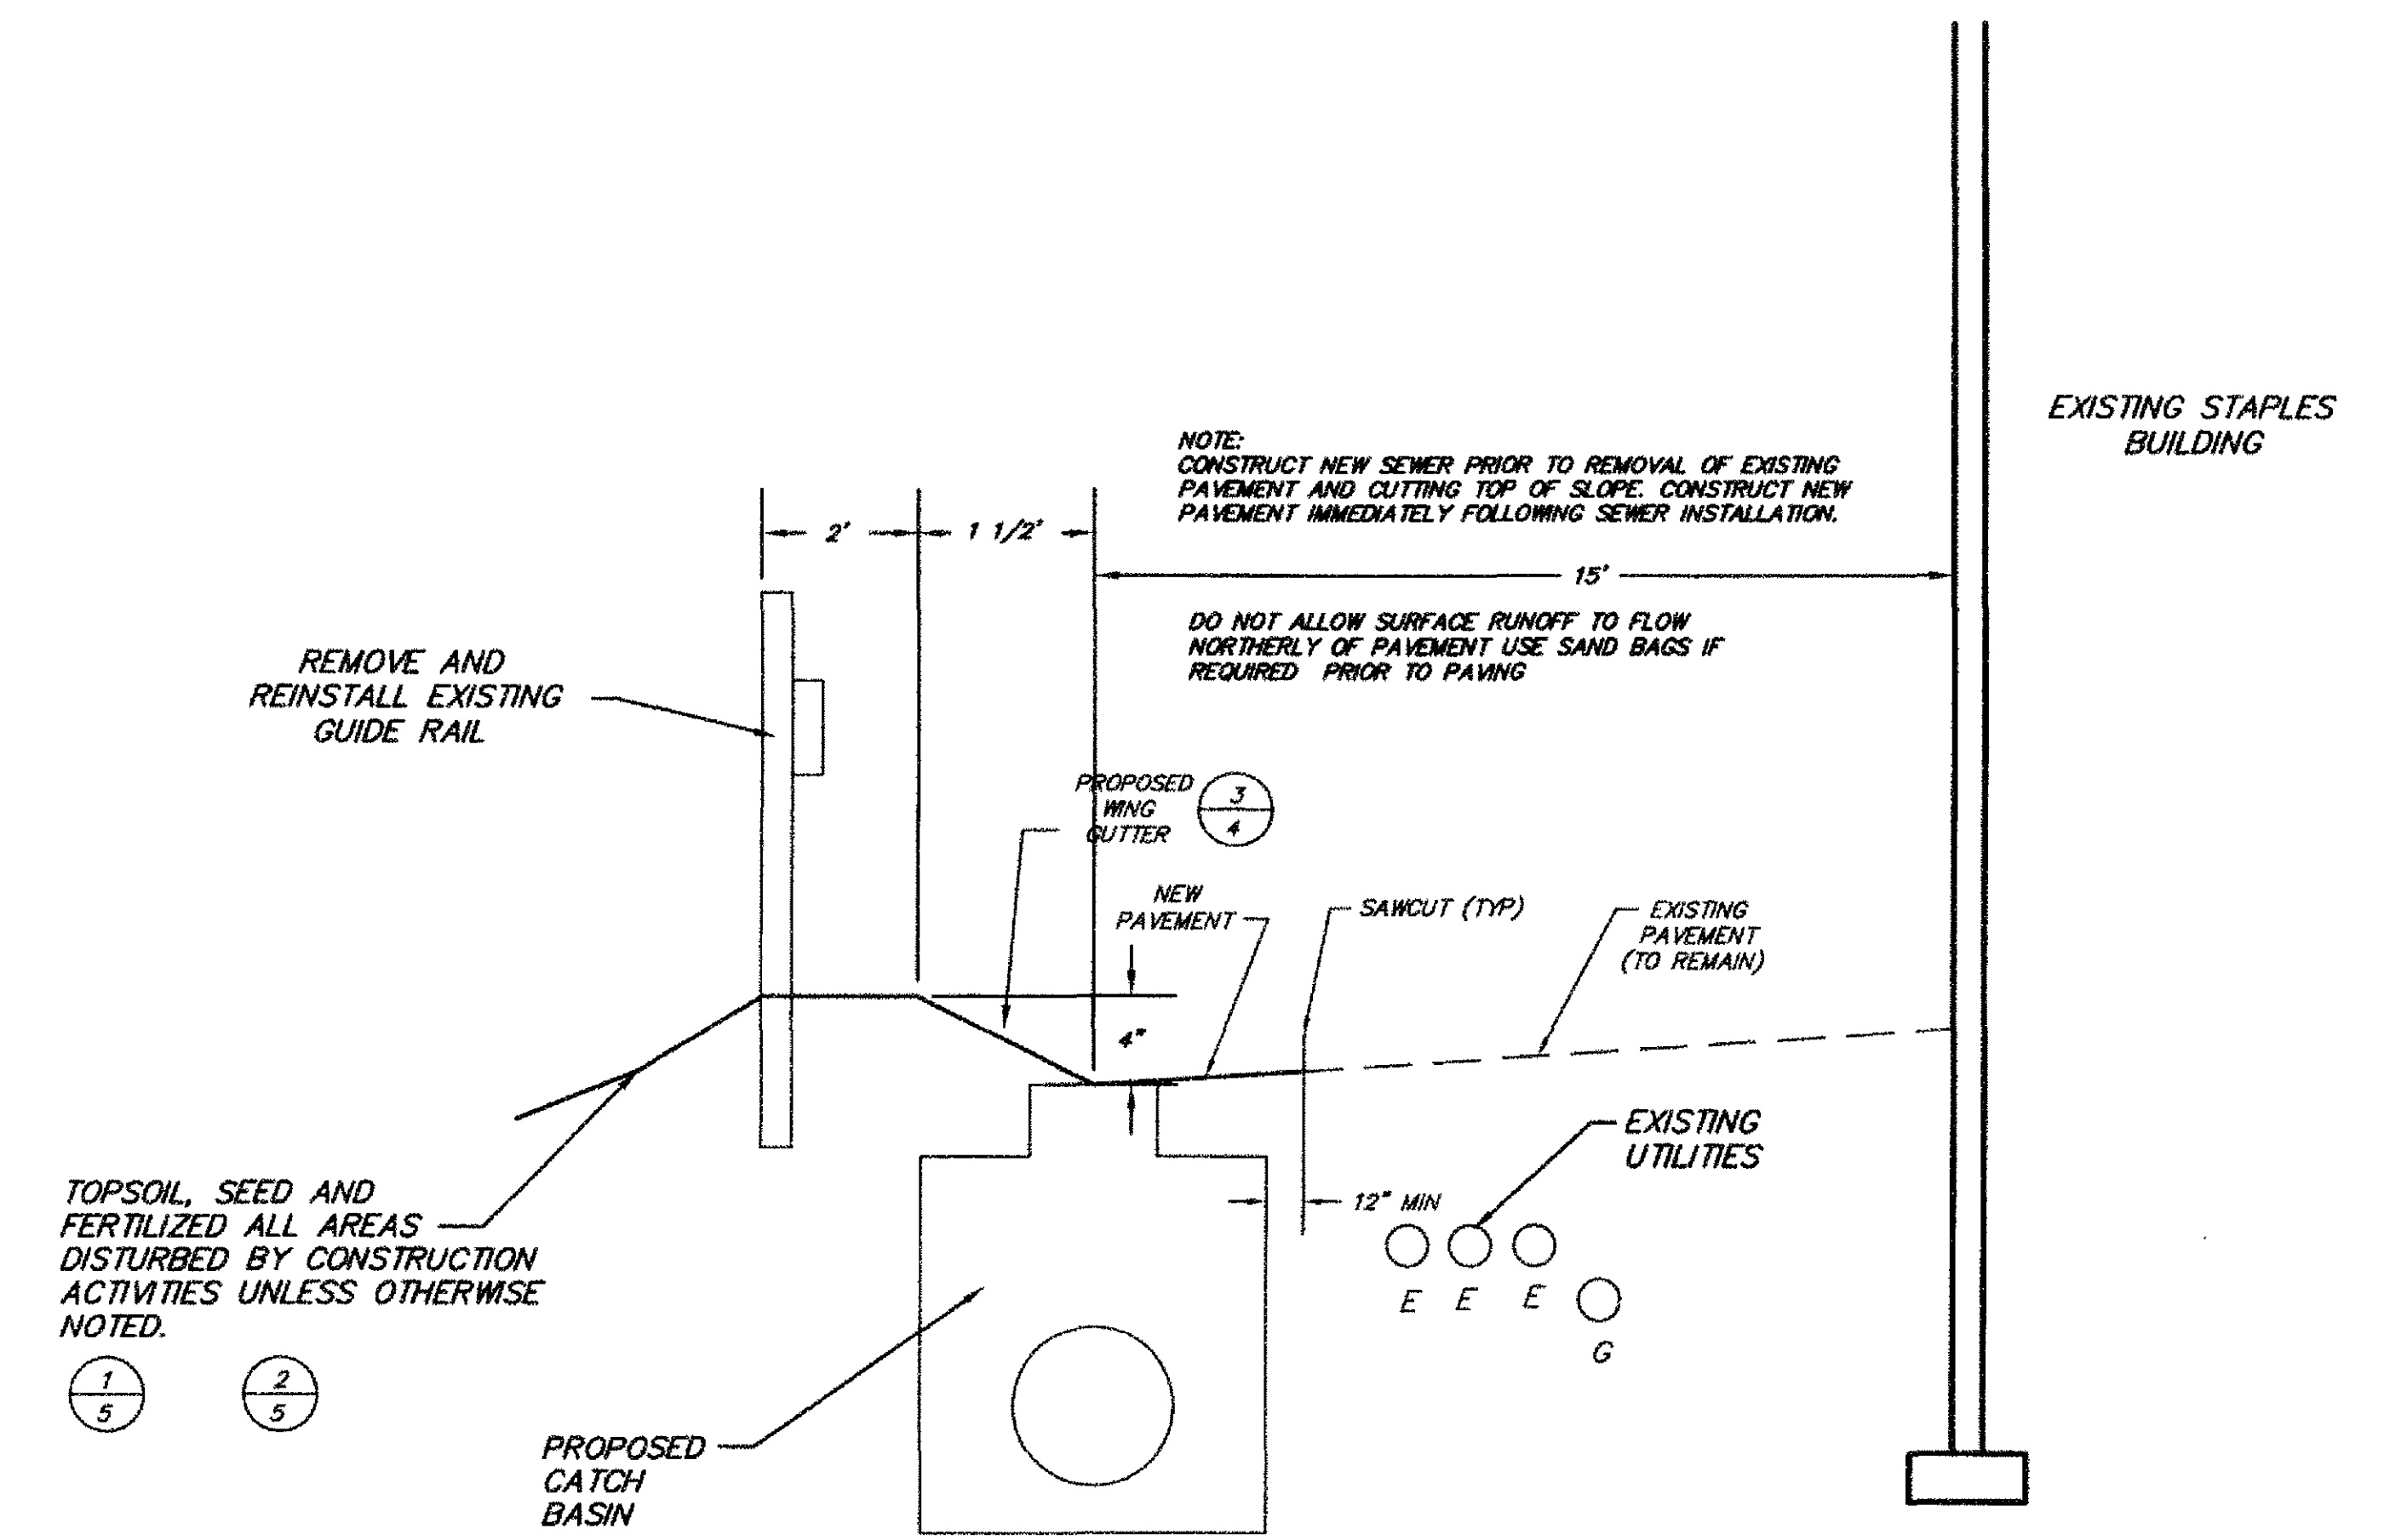


7/4 **TYPICAL ROAD SECTION** N.T.S.

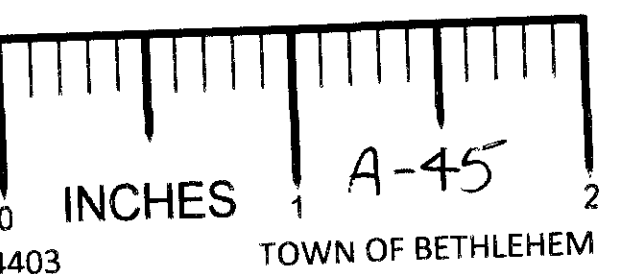

Rev. no.	Date	Description	By
B	10/01/09	REVISED PER TOWN COMMENTS	MR
A	09/04/08	ISSUED FOR BIDDING	MR
REVISIONS			

L.S. L. SIPHERLY & ASSOCIATES
ENGINEERS • SURVEYORS • LAND PLANNERS
696 TROY-SCHENECTADY ROAD, LATHAM, N.Y. 12110
PHONE: (518) 782-1800 FAX: (518) 782-1252

UNAUTHORIZED ALTERATION OR ADDITION TO THIS DOCUMENT IS A VIOLATION OF SECTION 7209, SUB-DIVISION 2, OF THE NEW YORK STATE EDUCATION LAW.

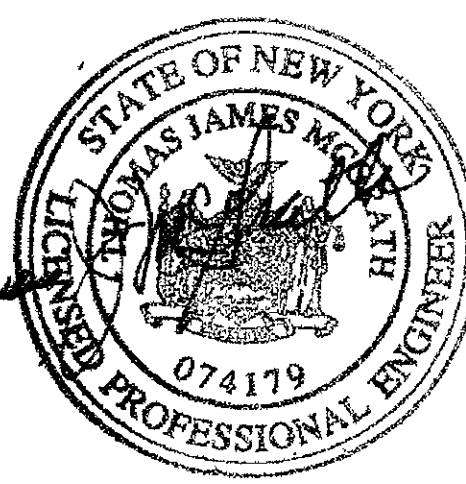

DESIGNED BY:	
DRAWN BY:	M.R.
CHECKED BY:	T.M.
APPROVED BY:	T.M.
SCALE:	NTS
DATE:	AUGUST 20, 2008

BETHLEHEM TOWN CENTER II
NORTH SLOPE EARTH SLIDE SITE IMPROVEMENTS
PHASE 1 AND PHASE 2
MISCELLANEOUS DETAILS

N.Y.S. ROUTE 9W
COUNTY OF ALBANY
TOWN OF BETHLEHEM
STATE OF NEW YORK

© COPYRIGHT 2008 L. SIPHERLY & ASSOCIATES ALL RIGHTS RESERVED. UNAUTHORIZED REPRODUCTION IS A VIOLATION OF APPLICABLE LAWS.	
SHEET NUMBER	
4	
SHEET 4 OF 6	
REV. NO.	DWG. NO.
B	E-08250