





NOTE:
Plan traced from a map of the property owned by William Craw dated Sept. 2, 1947 by Ralph J. DeStefano. Only that portion of Wellington Rd. shown by solid line, has been accepted by the town.


PLAN
SCALE 1" = 50'

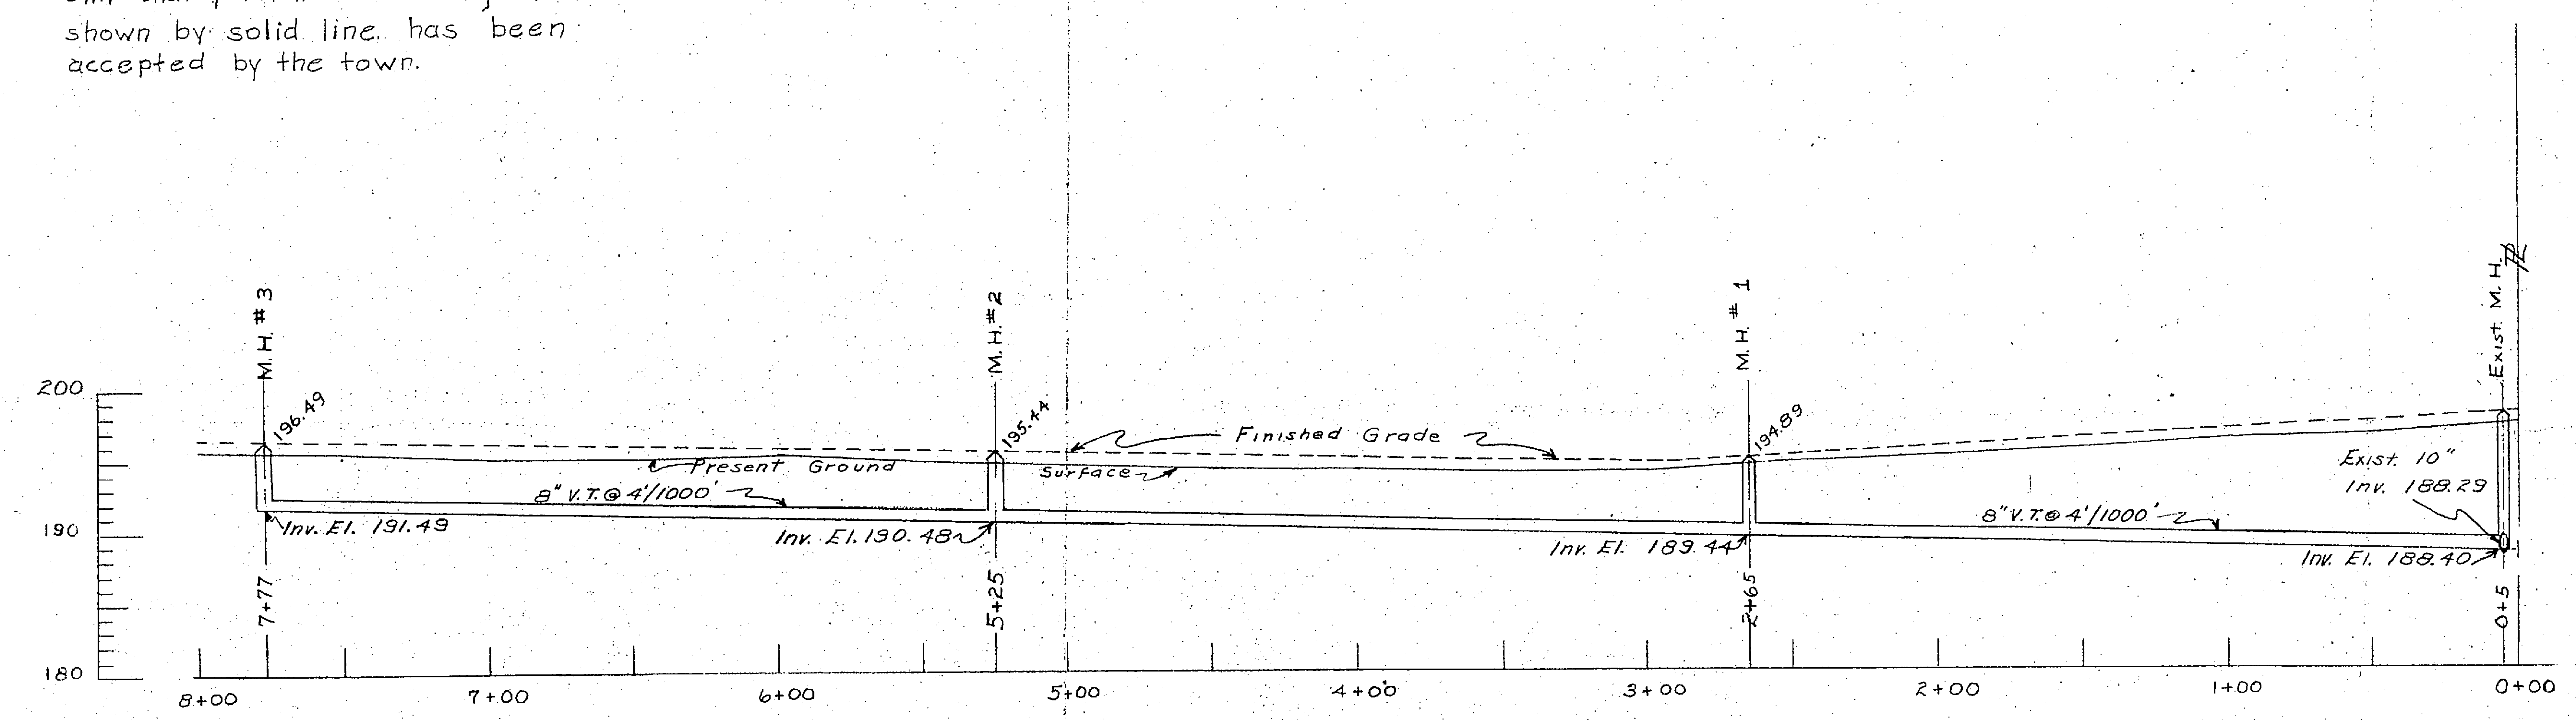

PROFILE OF WELLINGTON ROAD
Scales Hor. 1" = 50'
Vert. 1" = 10'


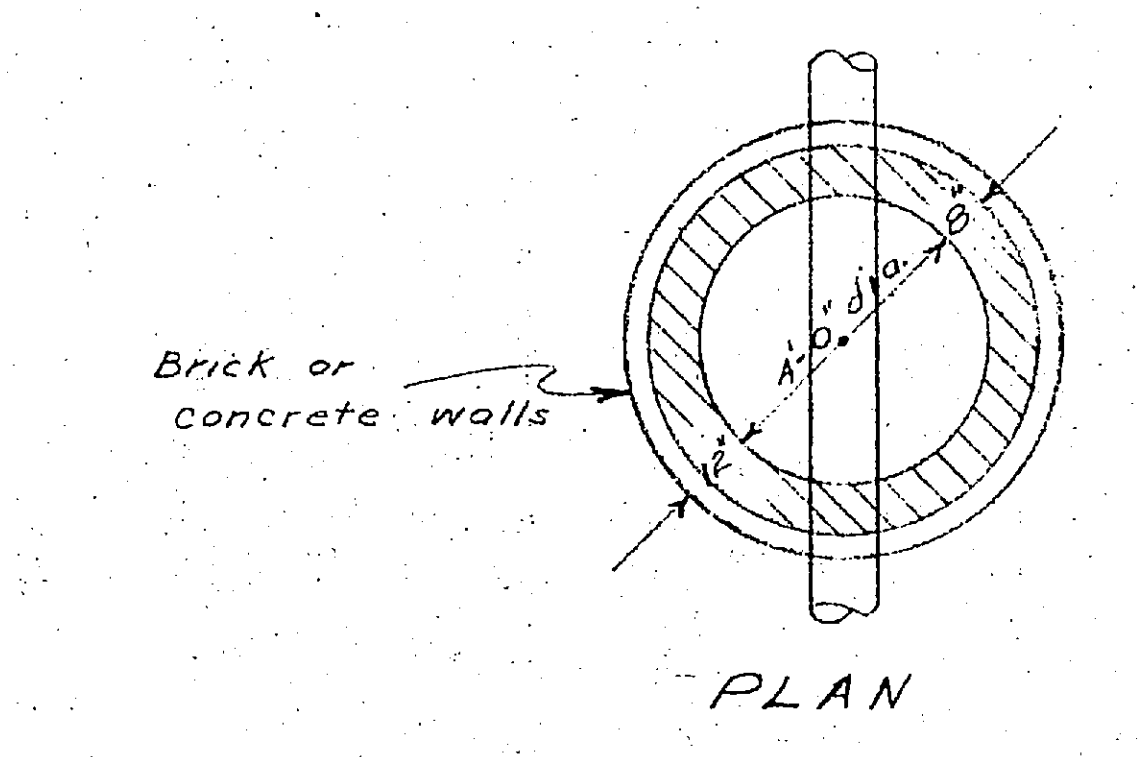


PLAN

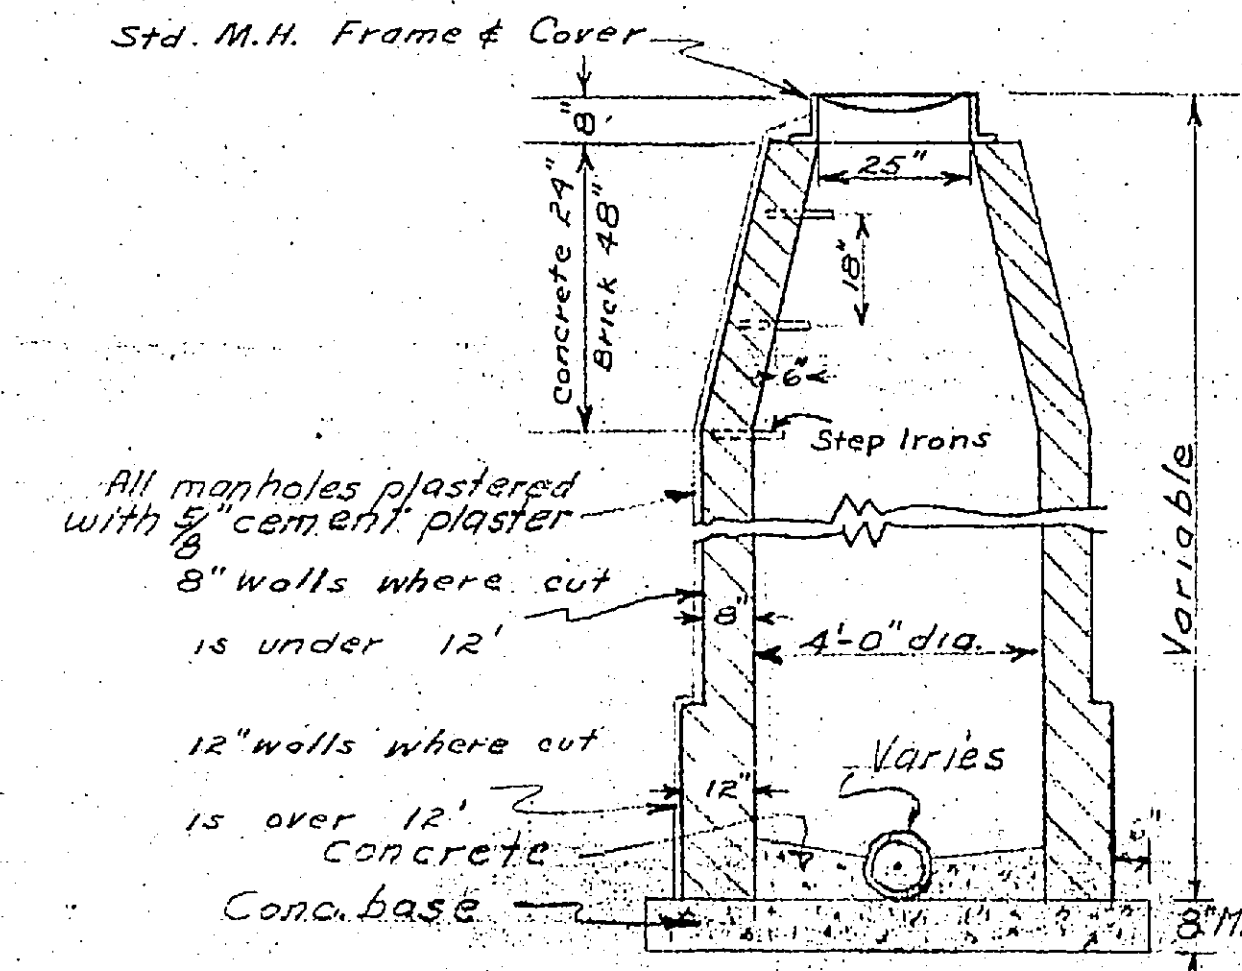


TYPICAL SECTION
DETAIL OF STANDARD MANHOLE
SCALE 1/4" = 1'-0"

SECTION OF COVER

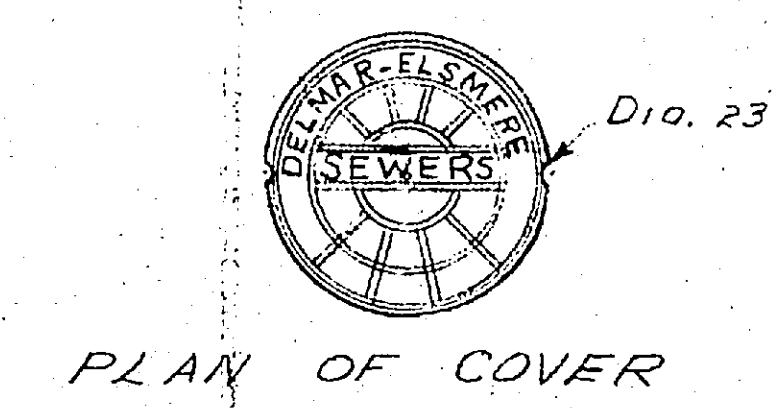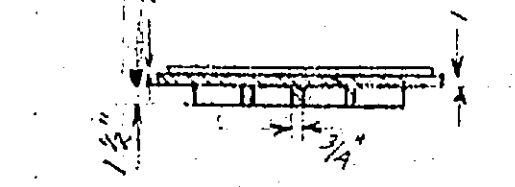


PLAN OF COVER

SECTION OF FRAME
DETAIL OF STANDARD MANHOLE
FRAME & COVER
SCALE 1/2" = 1'-0"

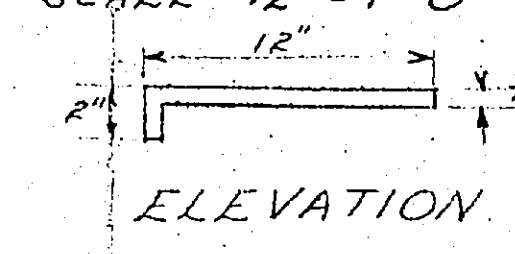


ELEVATION

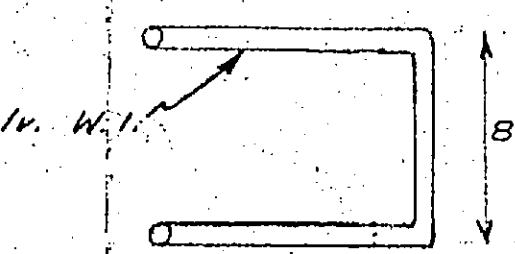

PLAN
DETAIL OF STEP IRONS
SCALE 1/2" = 1'-0"

NOTE:
Manhole frame not less than 250 lbs. Manhole cover not less than 150 lbs.

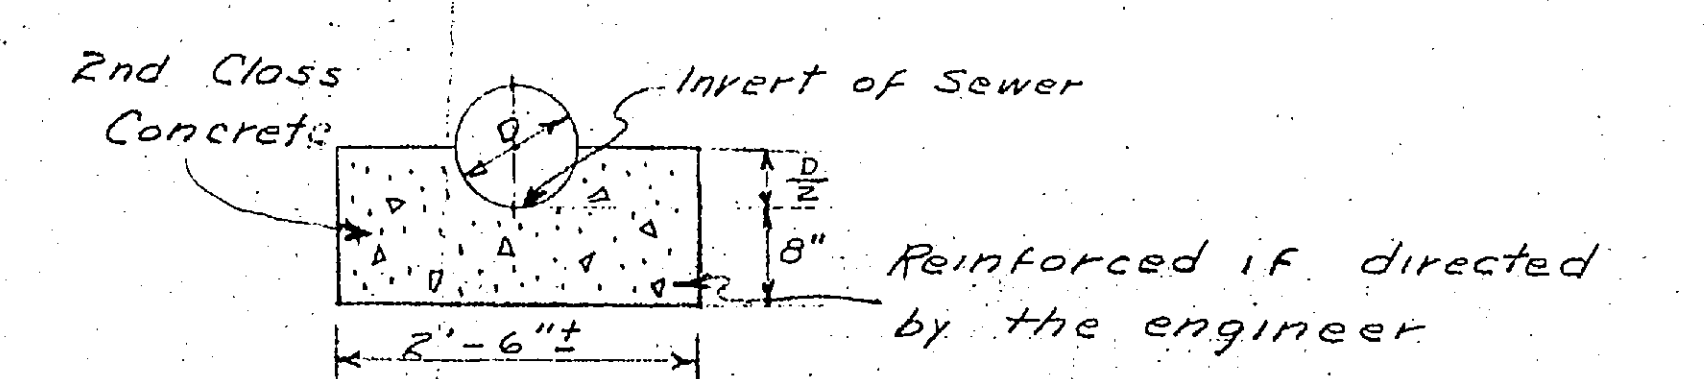

DETAIL OF CONCRETE CRADLE
SCALE 1/2" = 1'-0"

DELMAR-ELSMERE SEWER DISTRICT
TOWN OF BETHLEHEM
ALBANY CO., N.Y.

EXTENSIONS TO EXISTING
SEWERAGE SYSTEM
CONTRACT NO. 9
WELLINGTON ROAD
PLAN, PROFILE, & DETAILS

SCALES AS SHOWN APRIL 1949
BARKER & WHEELER, ENGINEERS
36 STATE ST. ALBANY, N.Y.
11 PARK PLACE NEW YORK, N.Y.

