



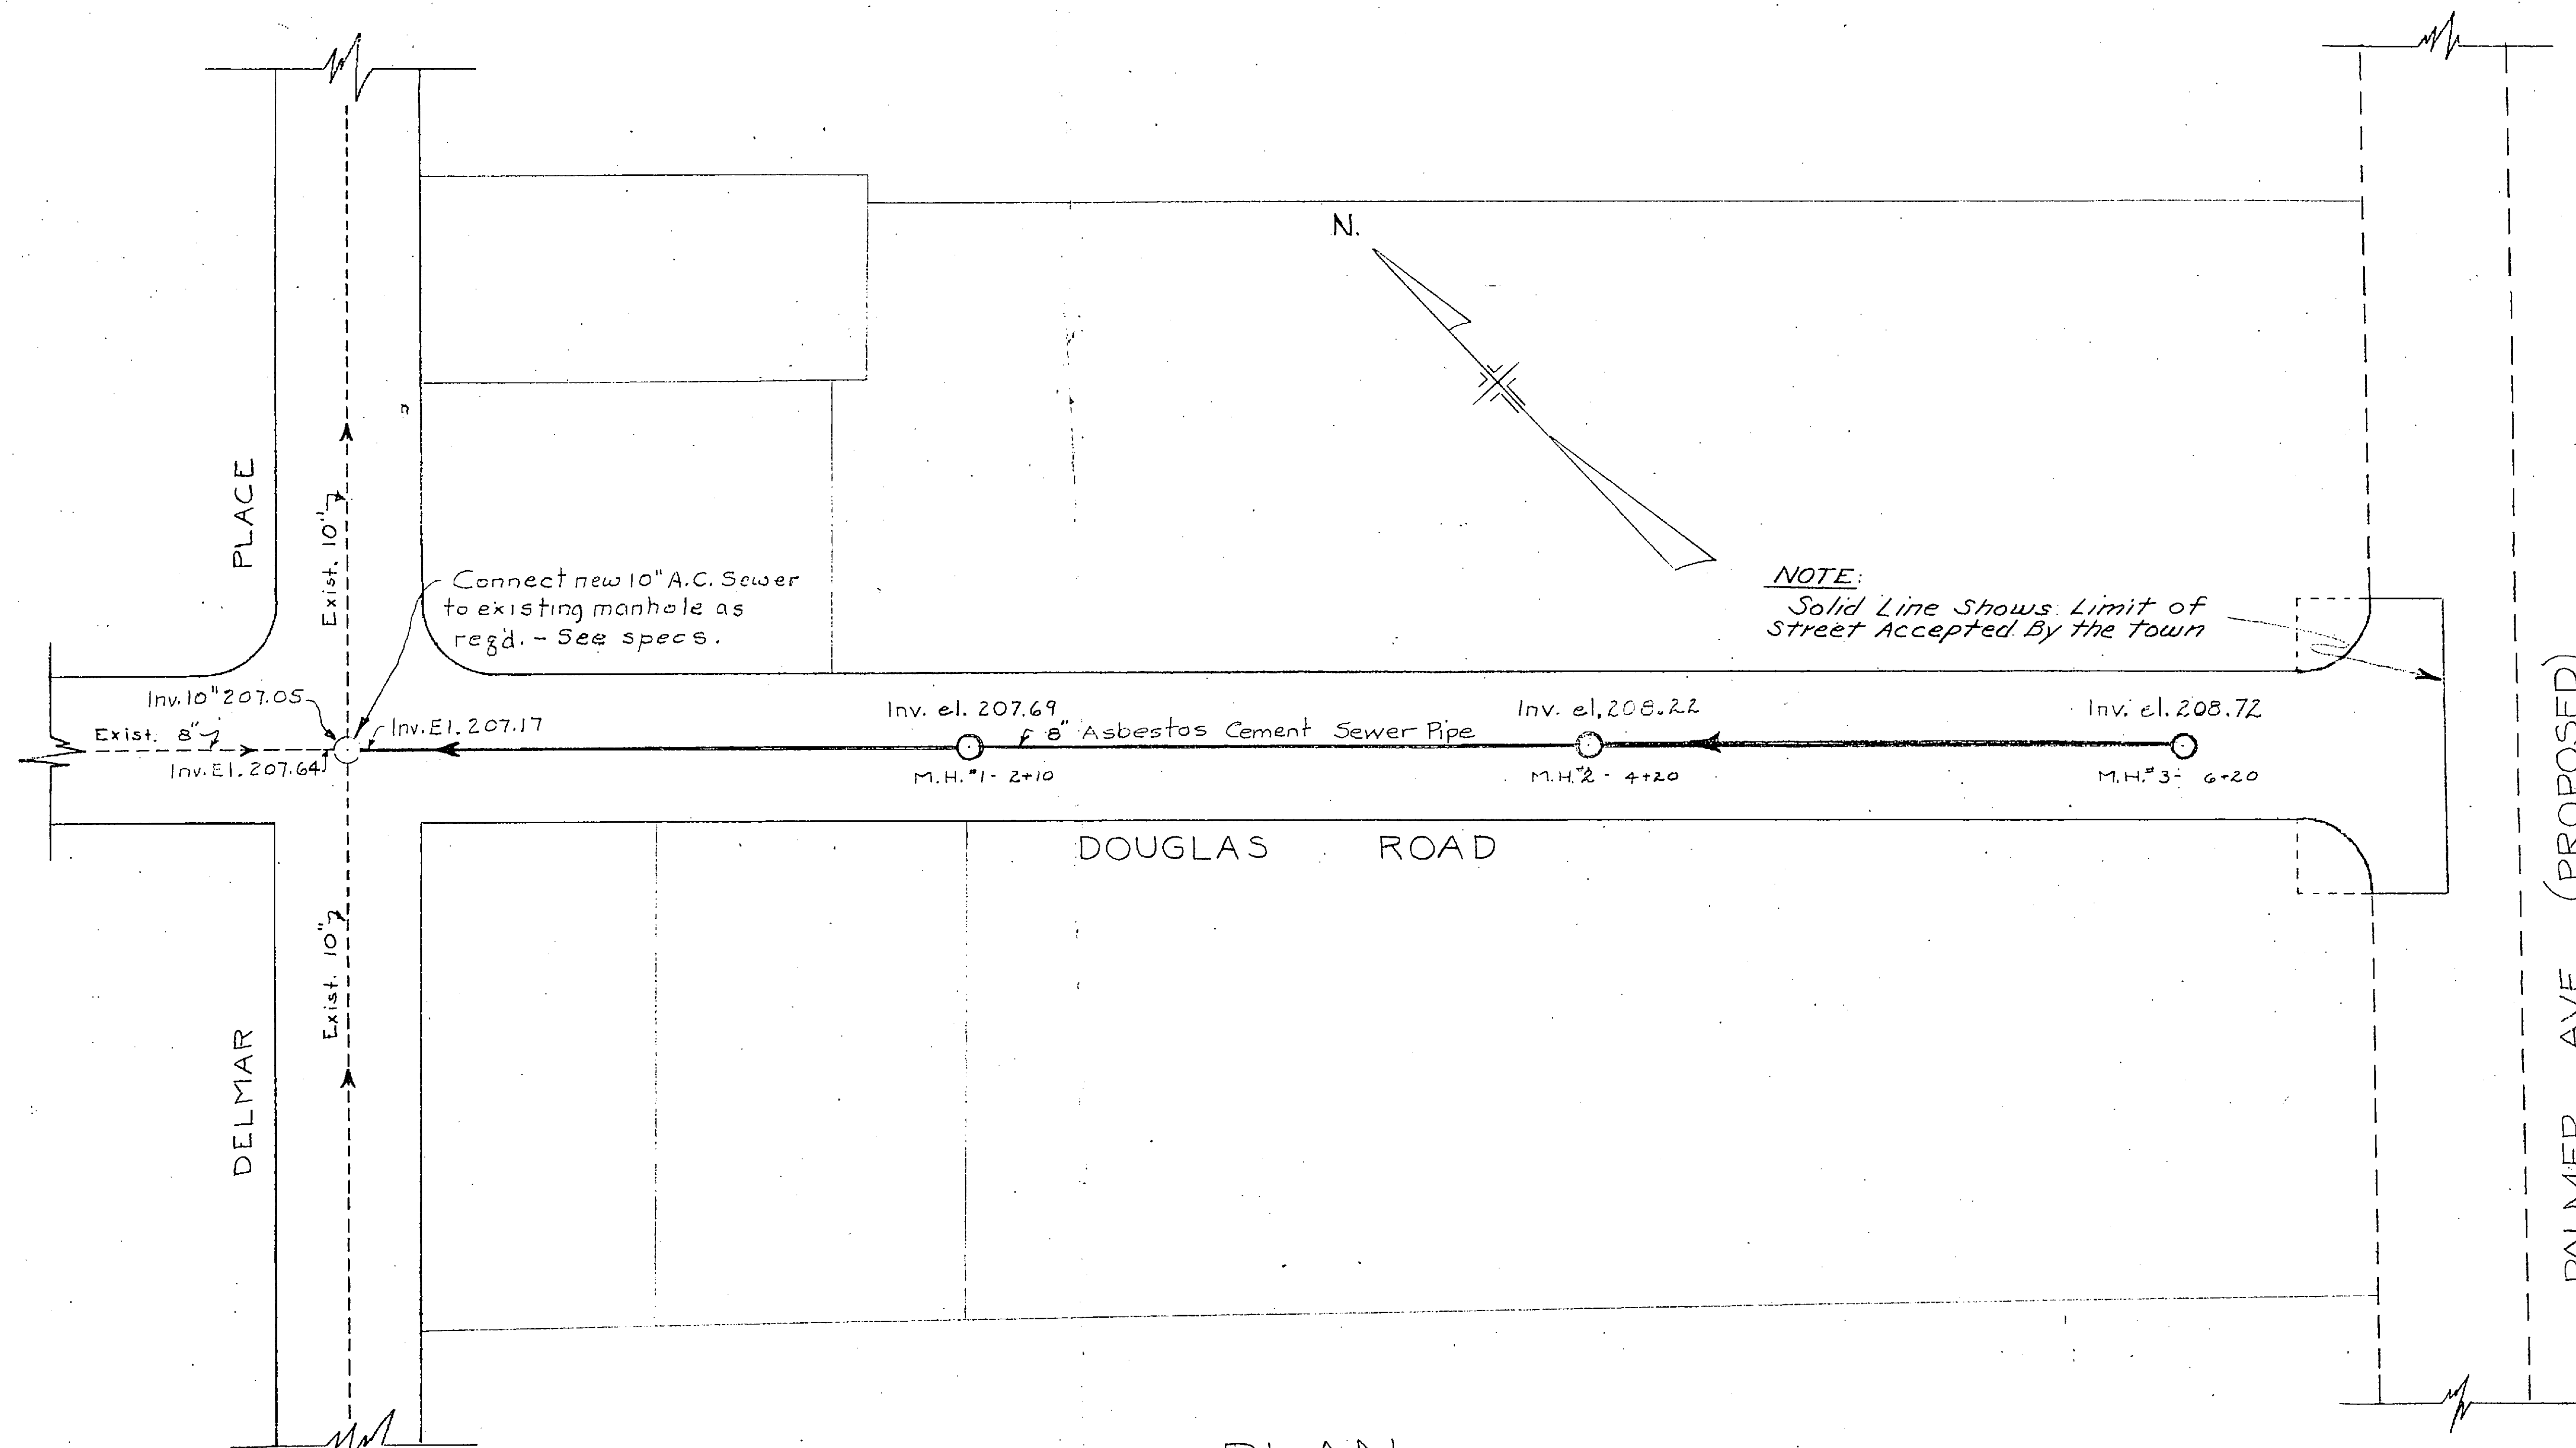


NOTE:
B.M. - M.H. Frame, M.H. at Delmar Place
and Douglas Road, East edge rim
Elev. 215.65


PLAN
Scale: 1"=50'

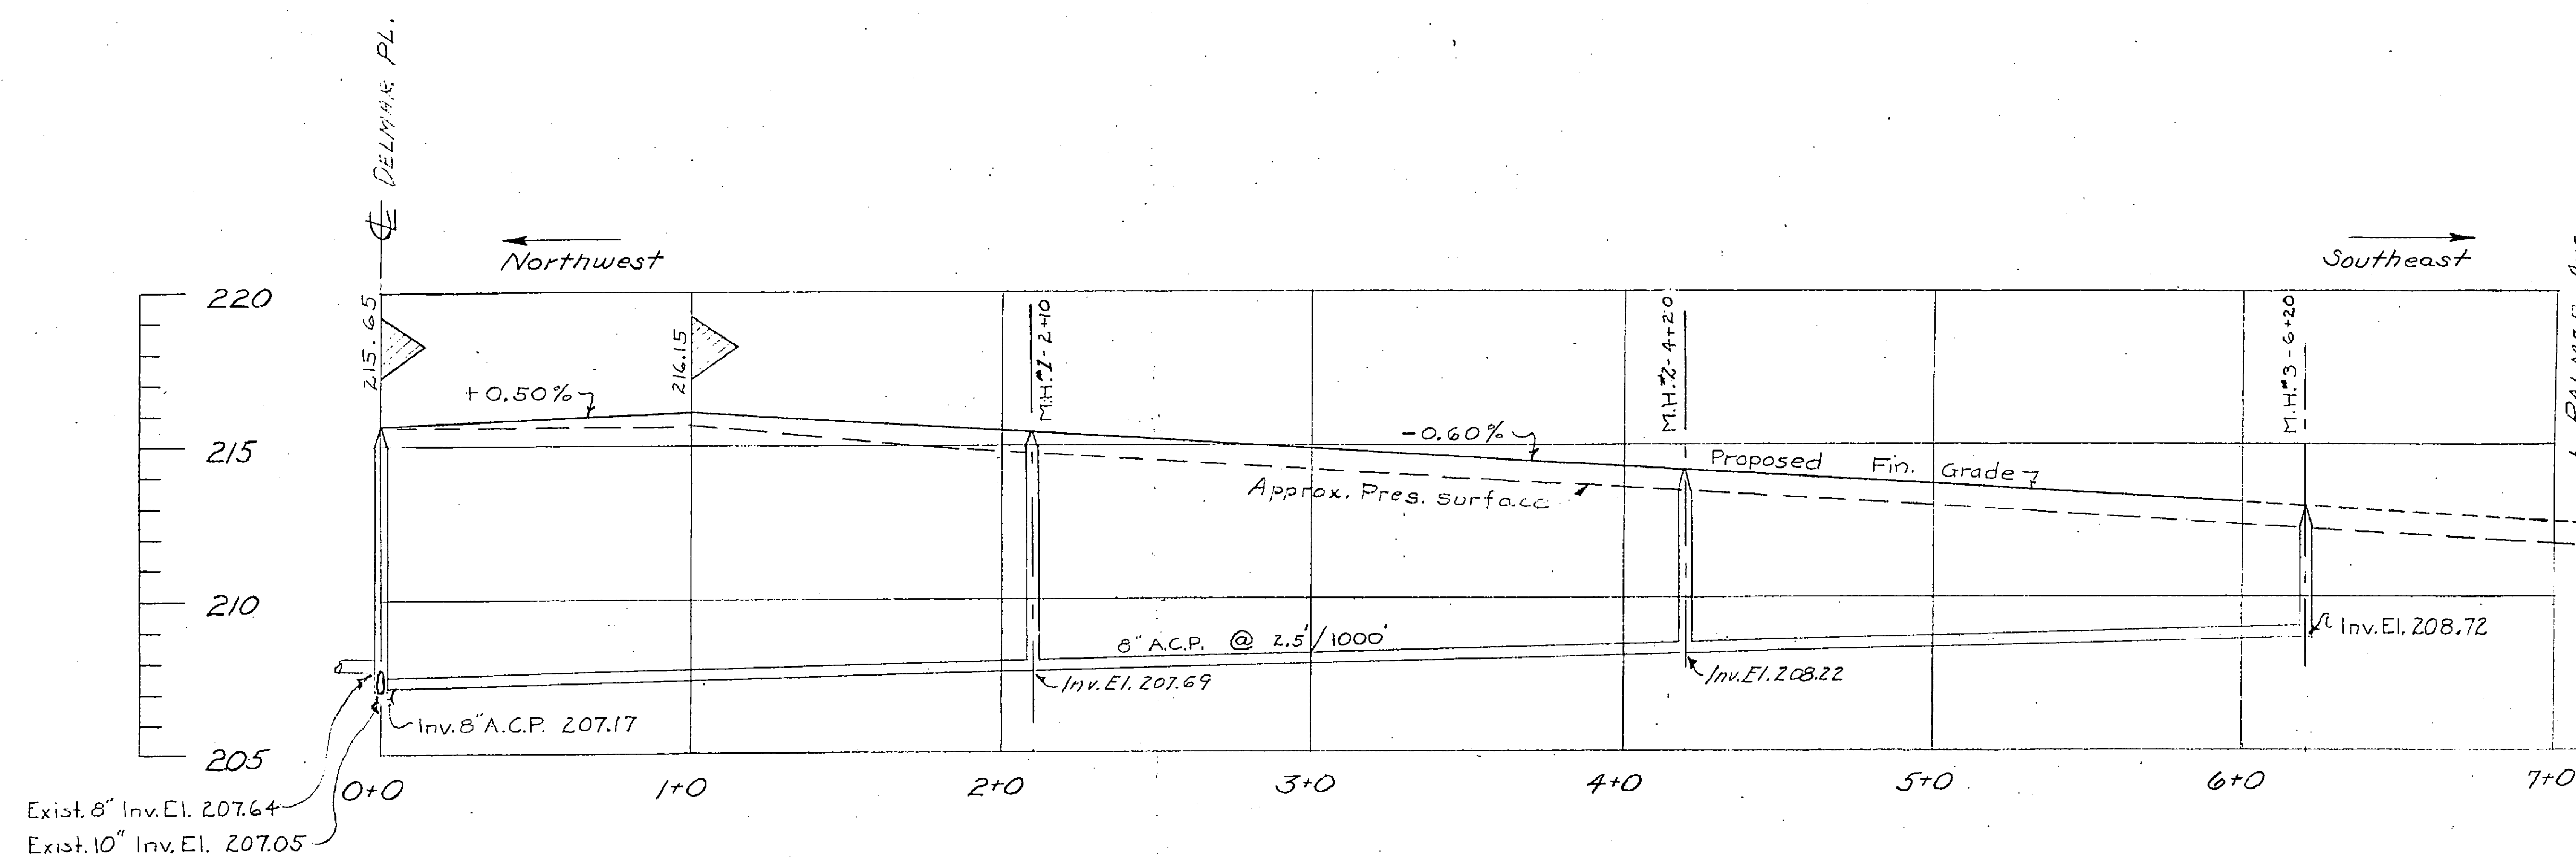

PROFILE OF DOUGLAS ROAD
Scales: Horiz. 1"=50'
Vert. 1"=5'

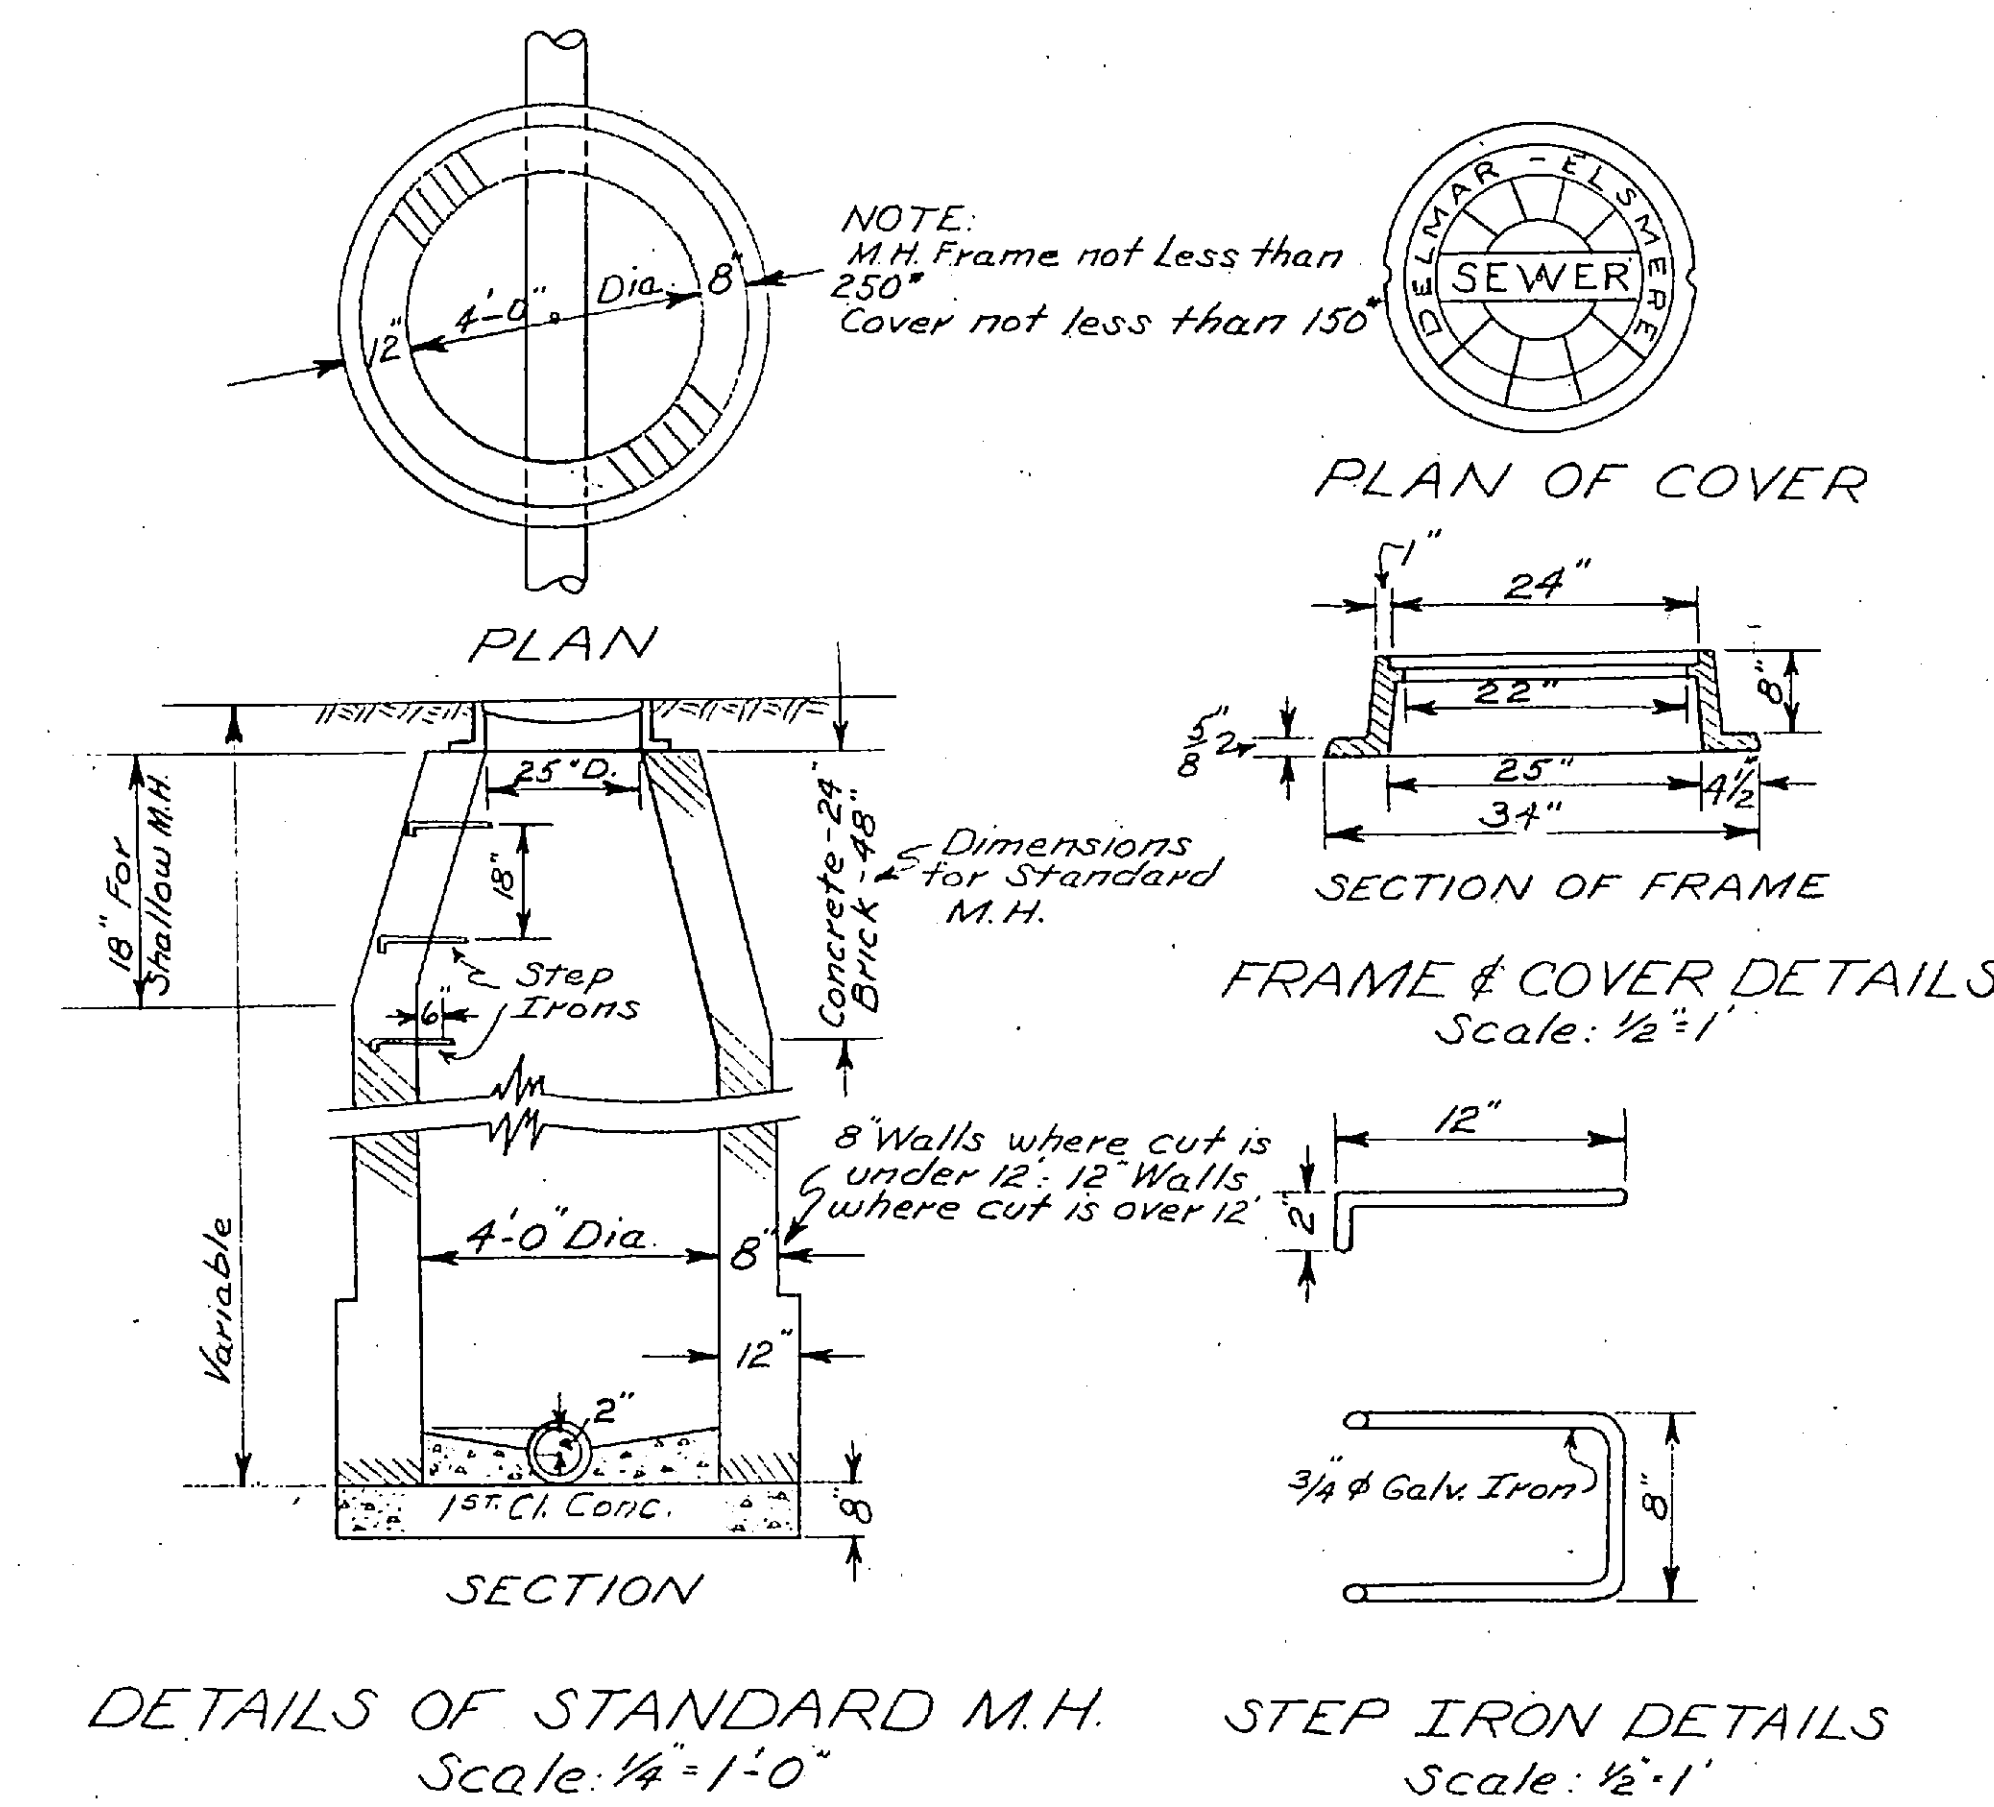


DETAILS OF STANDARD M.H. STEP IRON DETAILS
Scale: 1/4"=1'-0"

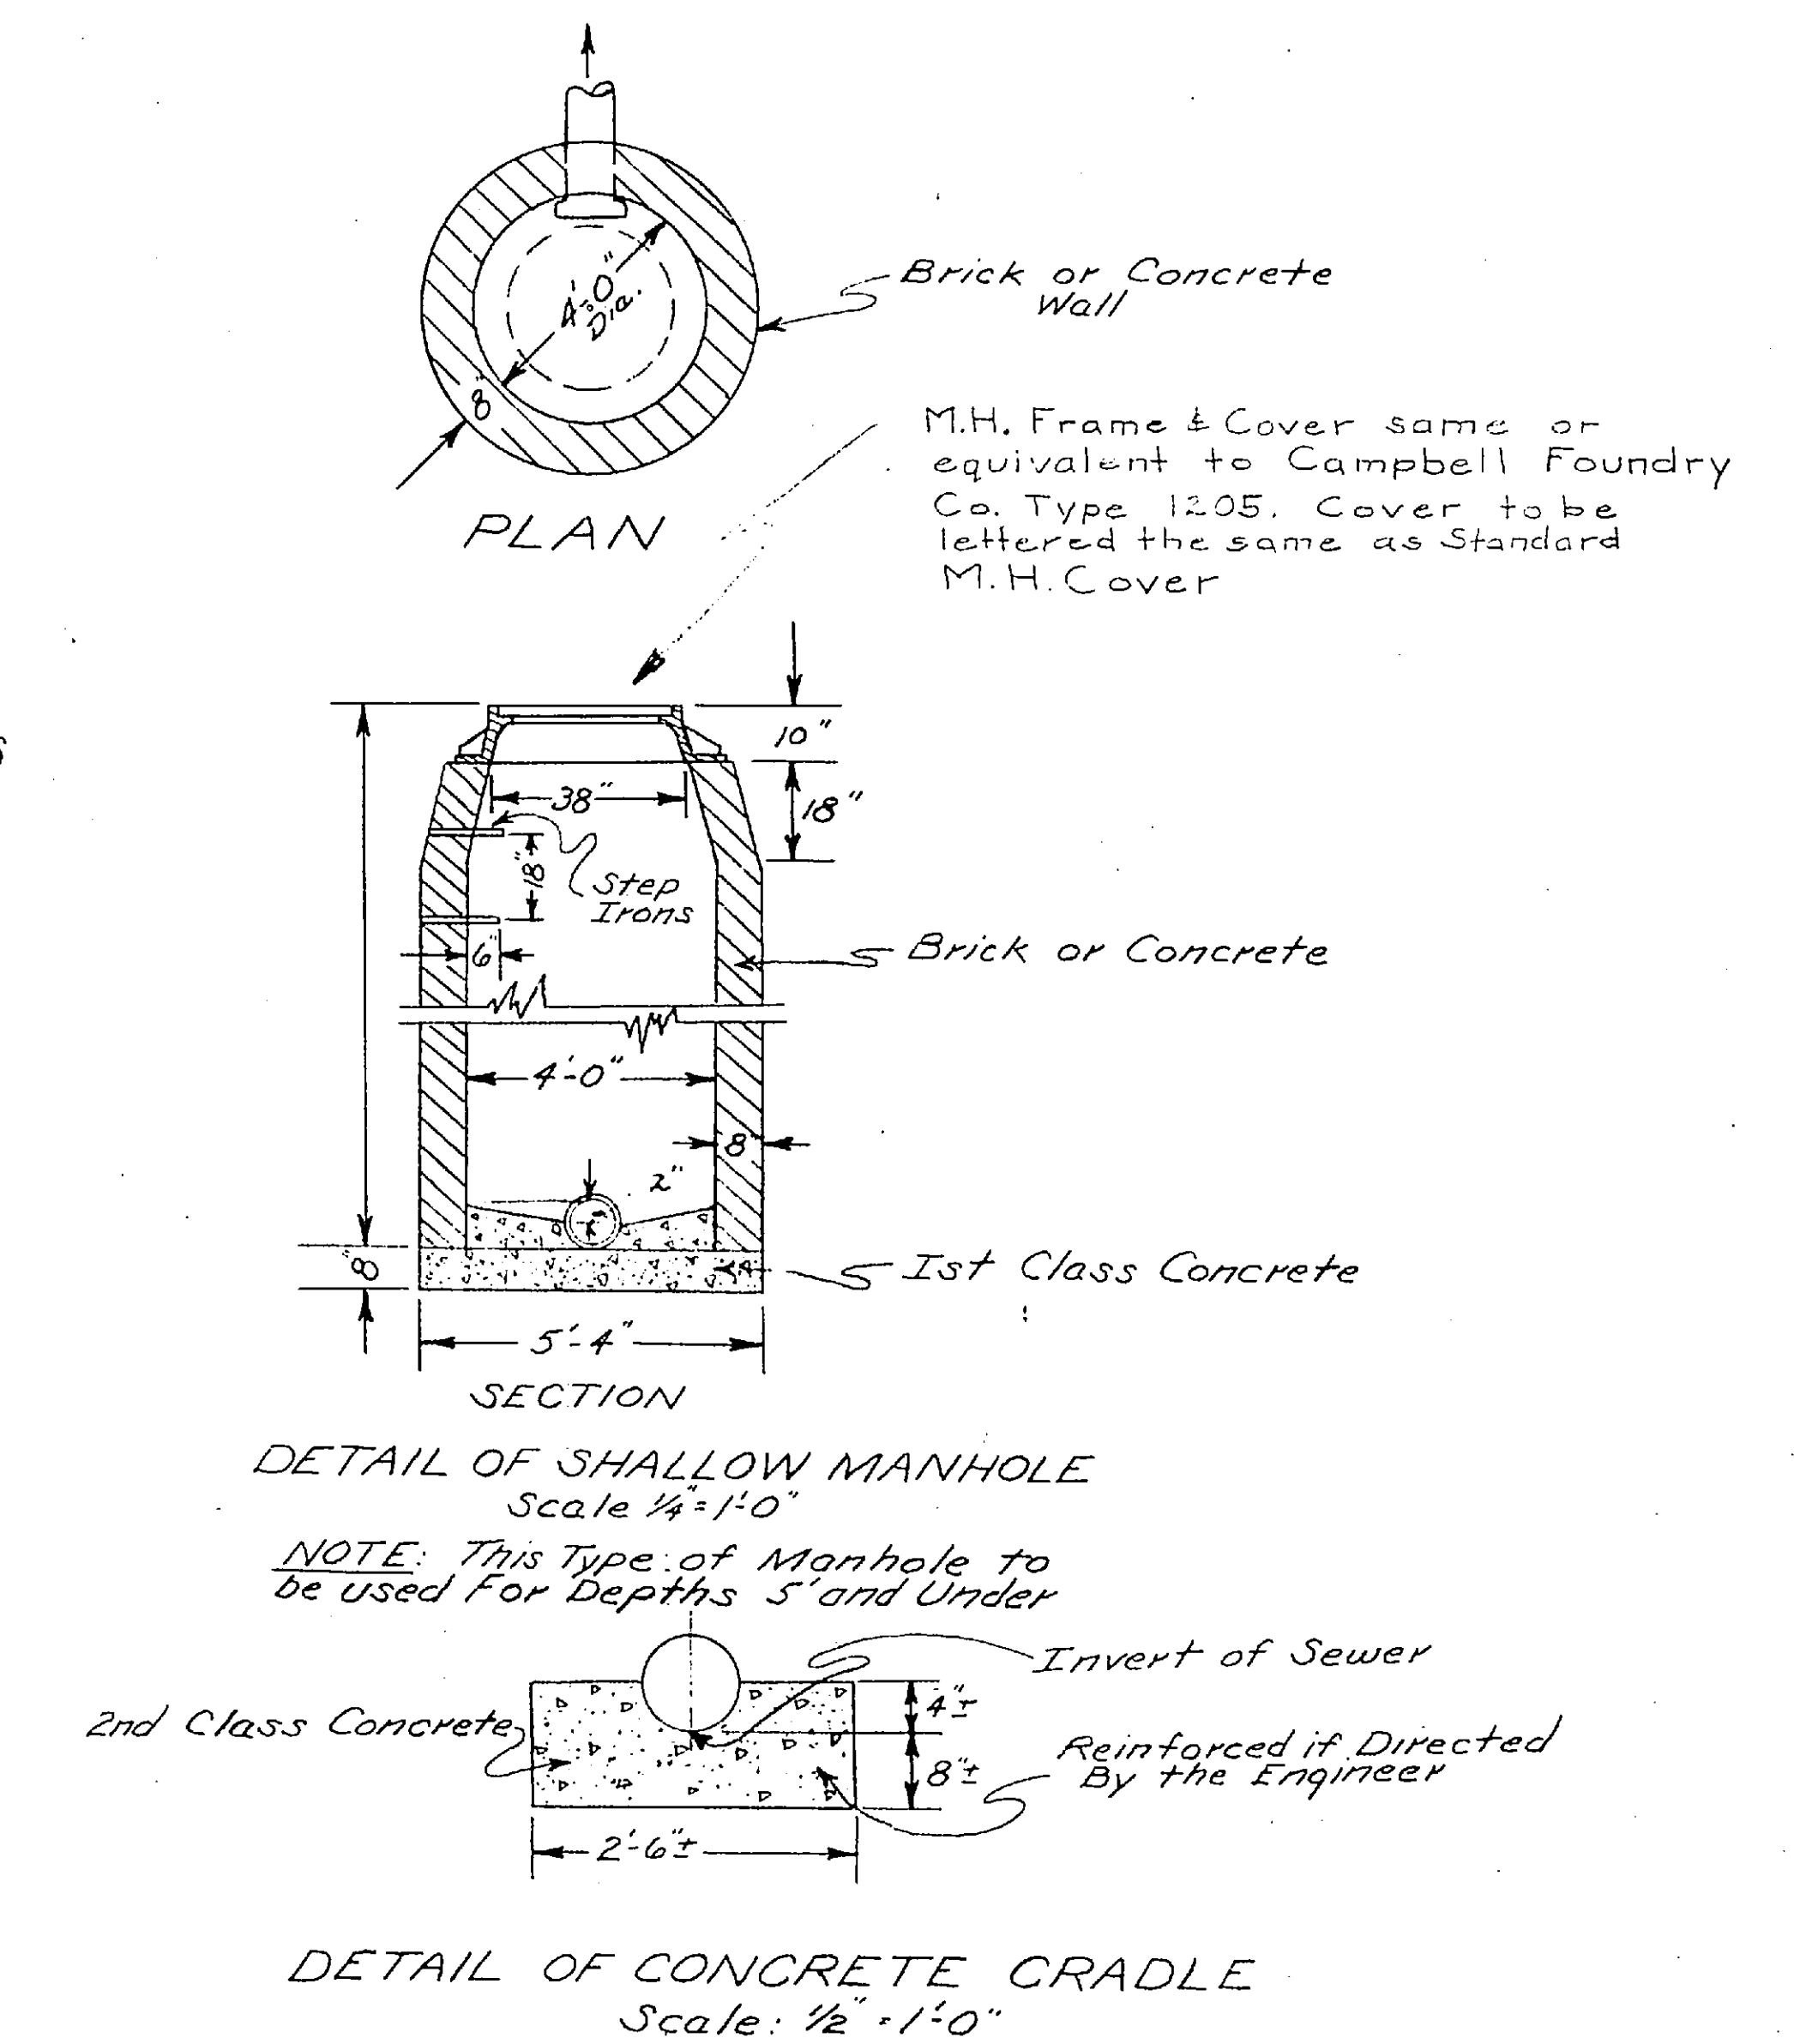


DETAIL OF SHALLOW MANHOLE
Scale: 1/4"=1'-0"


NOTE: This Type of Manhole to
be used for Depths 5' and Under

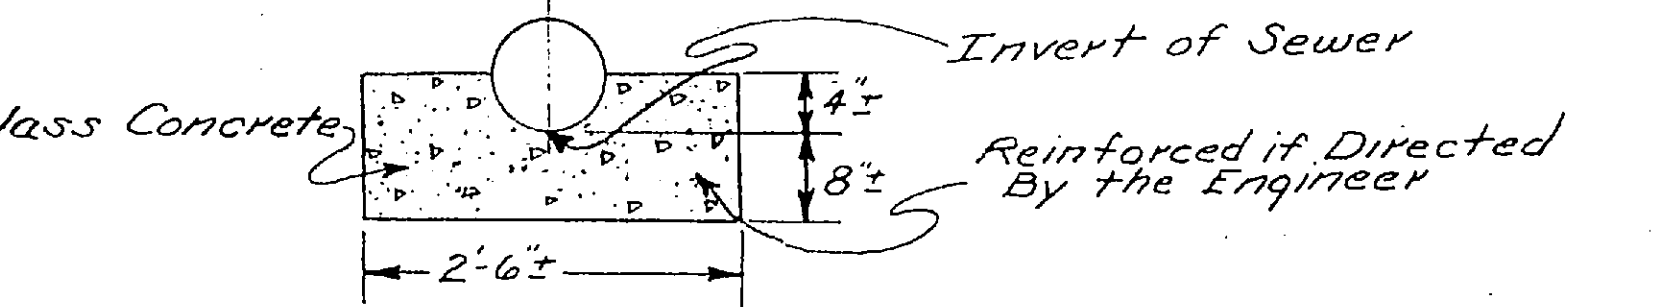

DETAIL OF CONCRETE CRADLE
Scale: 1/2"=1'-0"

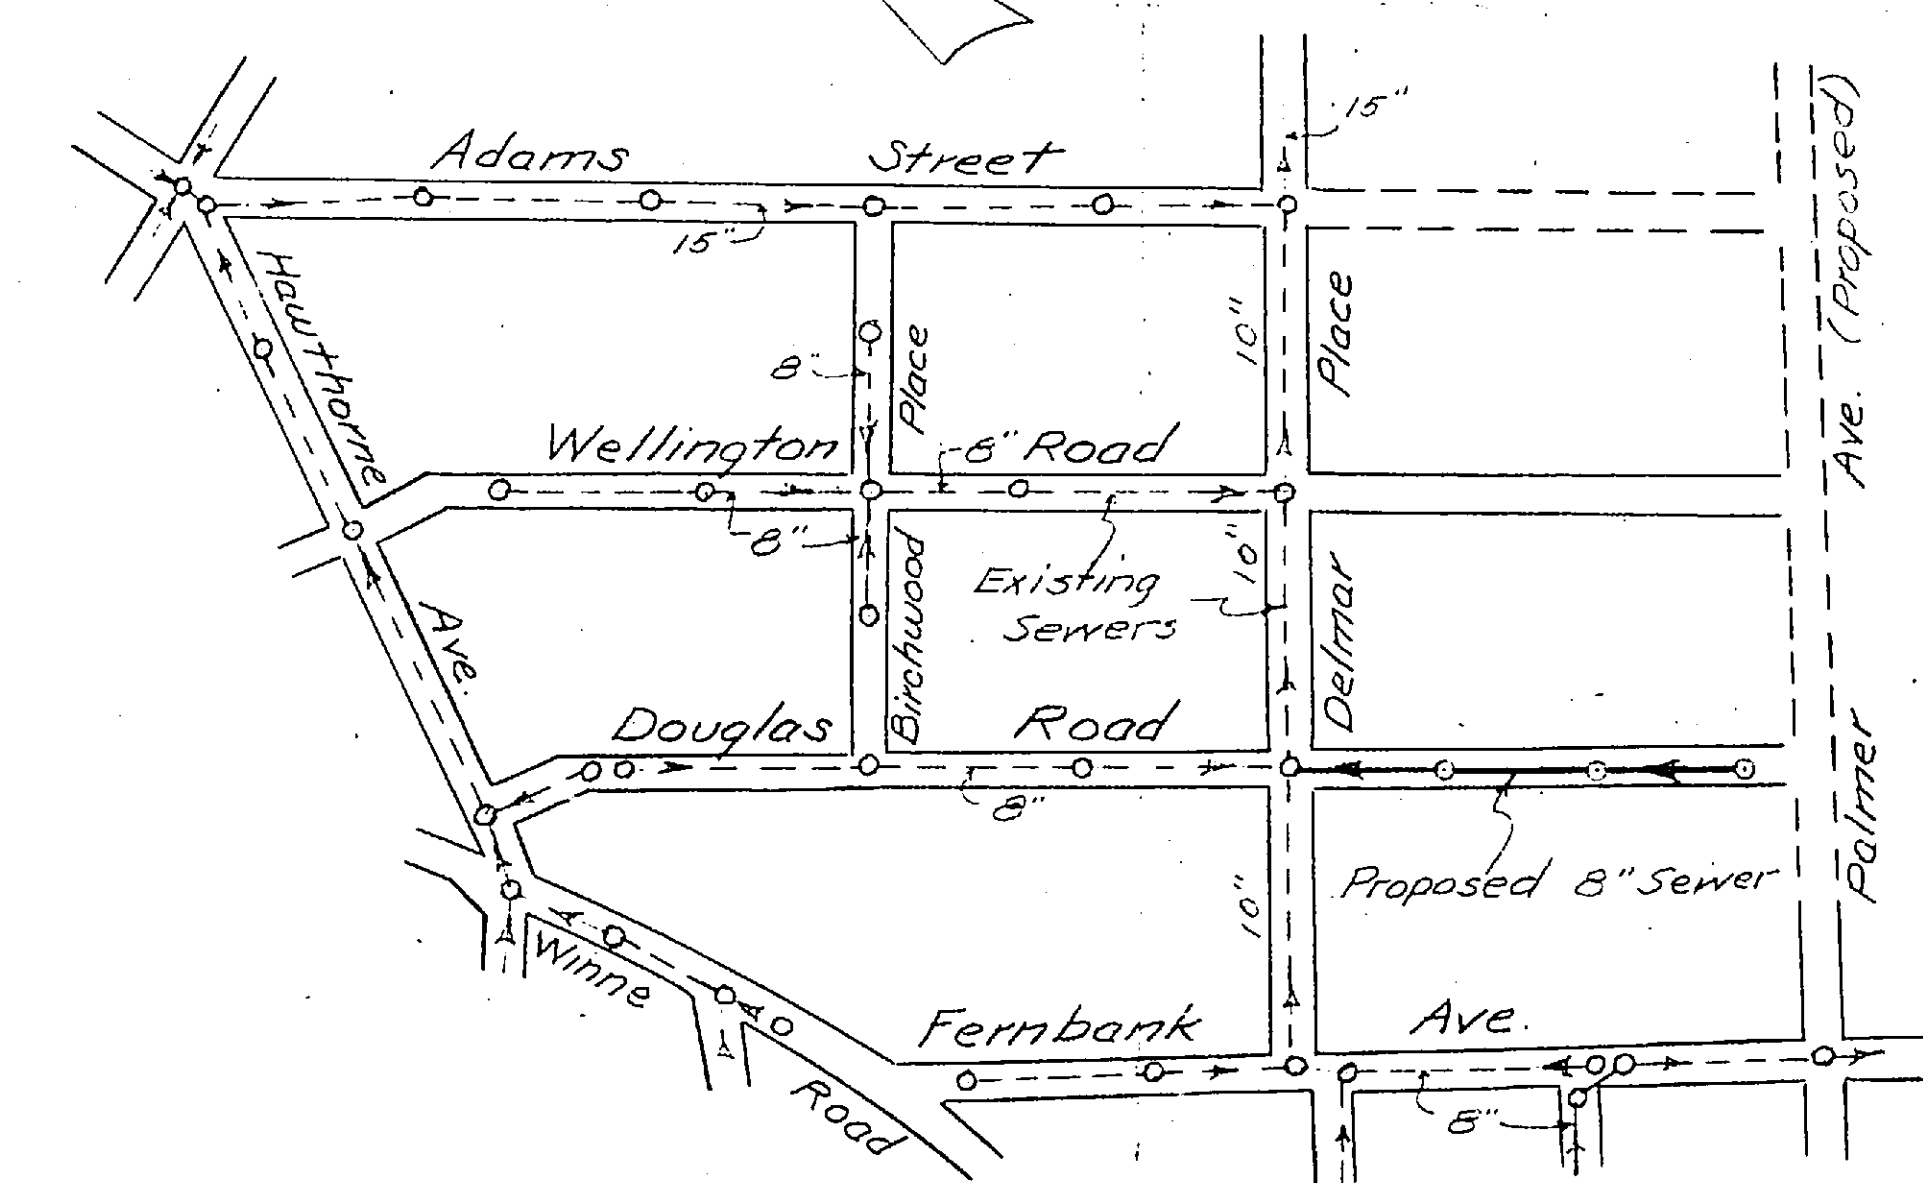

GENERAL LOCATION PLAN
Scale: 1"=400'

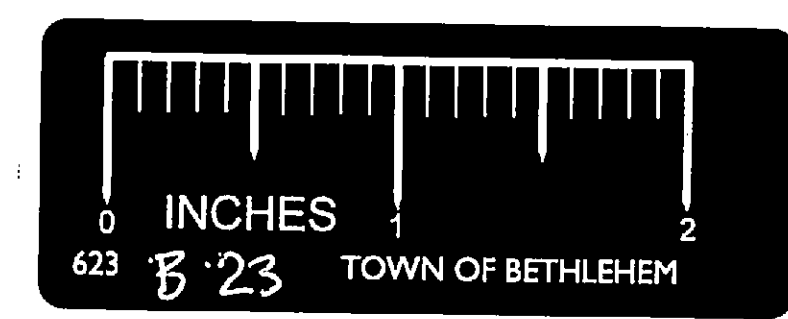

DELMAR-ELSMERE SEWER DISTRICT
TOWN OF BETHLEHEM
ALBANY CO., N.Y.
EXTENSIONS TO EXISTING
SEWERAGE SYSTEM
CONTRACT NO. 10
DOUGLAS ROAD
PLAN PROFILES & DETAILS
SCALES: AS INDICATED
BARKER & WHEELER, ENGRS.
36 STATE ST. ALBANY, N.Y.
11 PARK PL. NEW YORK, N.Y.
FEB. 15, 1950

Robert C. Wheeler