


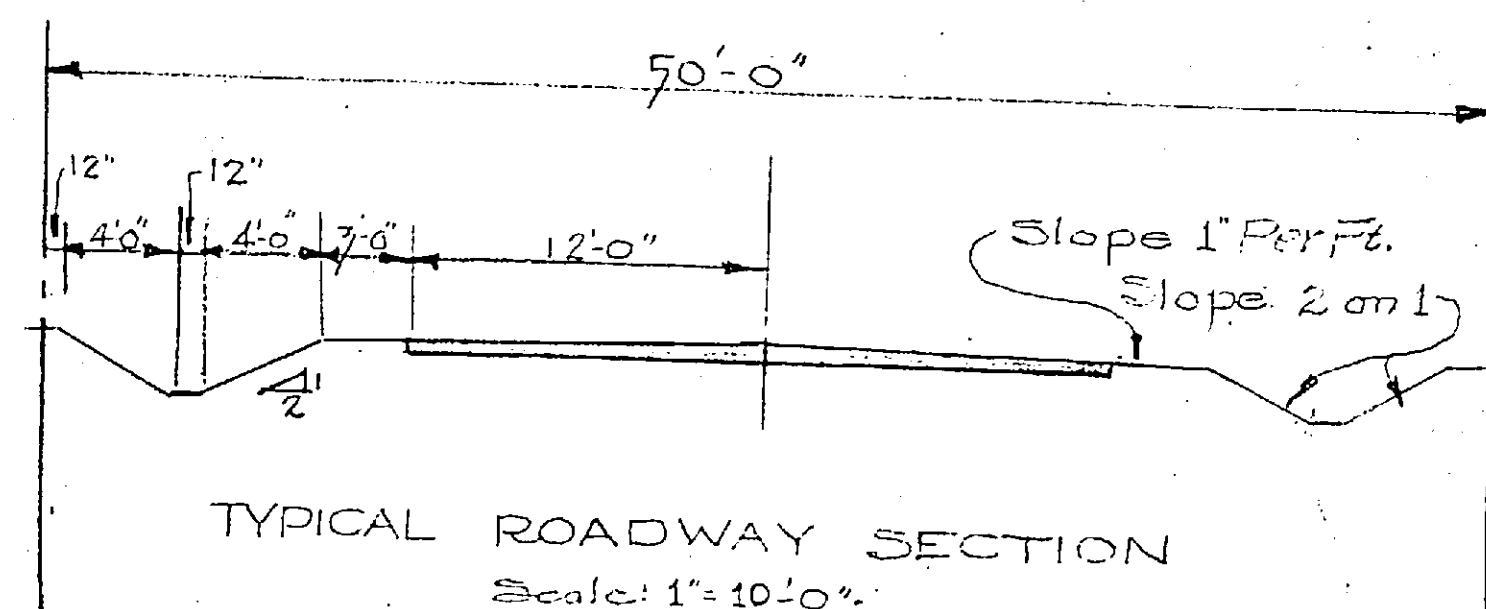

NOTE  
Ditch invert elevations indicated apply  
to proposed storm sewer construction.  
If supplemental storm sewers are constructed  
this layout is to be revised with shallower ditches.

- LEGEND**
- |                                                                                           |                                                                   |
|-------------------------------------------------------------------------------------------|-------------------------------------------------------------------|
| —S—S—                                                                                     | Proposed Storm Sewer.                                             |
| —S—S—                                                                                     | Supplemental Storm Sewer.                                         |
| I—S—                                                                                      | Concrete Storm Sewer Headwall.                                    |
|  —S— | Storm Sewer Inlet.                                                |
| →                                                                                         | Downward direction of roadway slope.                              |
|                                                                                           |                                                                   |
| 201.75                                                                                    | Elev. of Fin. Grade at Street Intersections.                      |
| 201.75' —                                                                                 | Invert Elev. of Roadway Ditch; and Downward slope of ditch.       |
| —I—                                                                                       | Existing sanitary sewer.                                          |
| —W—W—                                                                                     | Proposed water main.                                              |
| F—F—                                                                                      | Existing 6" C.I. Sanitary Sewage Force Main from Pumping Station. |
| —I—                                                                                       | Future Sanitary Sewer.                                            |
| Fr. 202.15                                                                                | Elev. of Sanitary Sewer Manhole Frame.                            |
| In. 195.4                                                                                 | " " " " Pipe Invert.                                              |
| All elevations                                                                            | Referred to U.S.C. & G.S. datum.                                  |
| ①                                                                                         | Manhole.                                                          |



TOWN OF BETHLEHEM  
ALBANY COUNTY, N.Y.  
Plan of Storm and Sanitary Sewers  
for sections of  
MURRLIN DR. HARRISON AVE.  
BOWER CT. LINDA CT. and PINE ST.

DEC. 1947 SCALE: 1" = 40' 0"

BARKER & WHEELER  
Engineers

36 State St. 11 Park Pl.  
ALBANY, N.Y. NEW YORK, N.Y.

DRAWN BY- R.S.C. & J.A.K.  
TRACED BY- J.A.M.  
CHECKED BY- A.K.R. J.K.F.