


AVE.

WERNER



ALDEN STREET

AVE.

KENWOOD

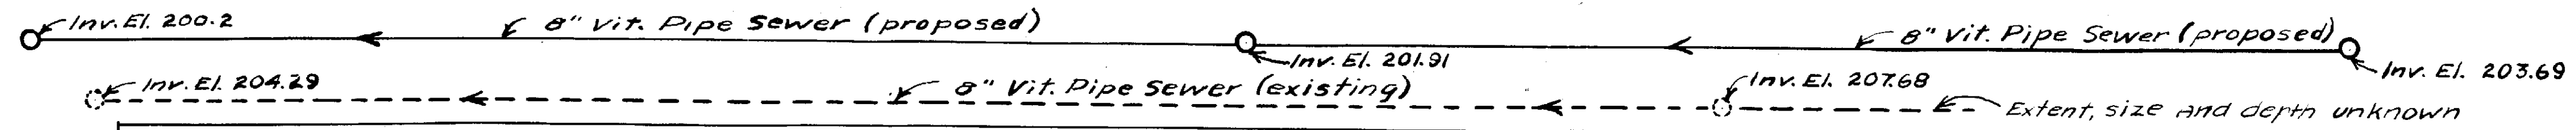


PLAN OF PROPOSED AND EXISTING
SEWER LINES ON ALDEN STREET
SCALE: 1" = 50'

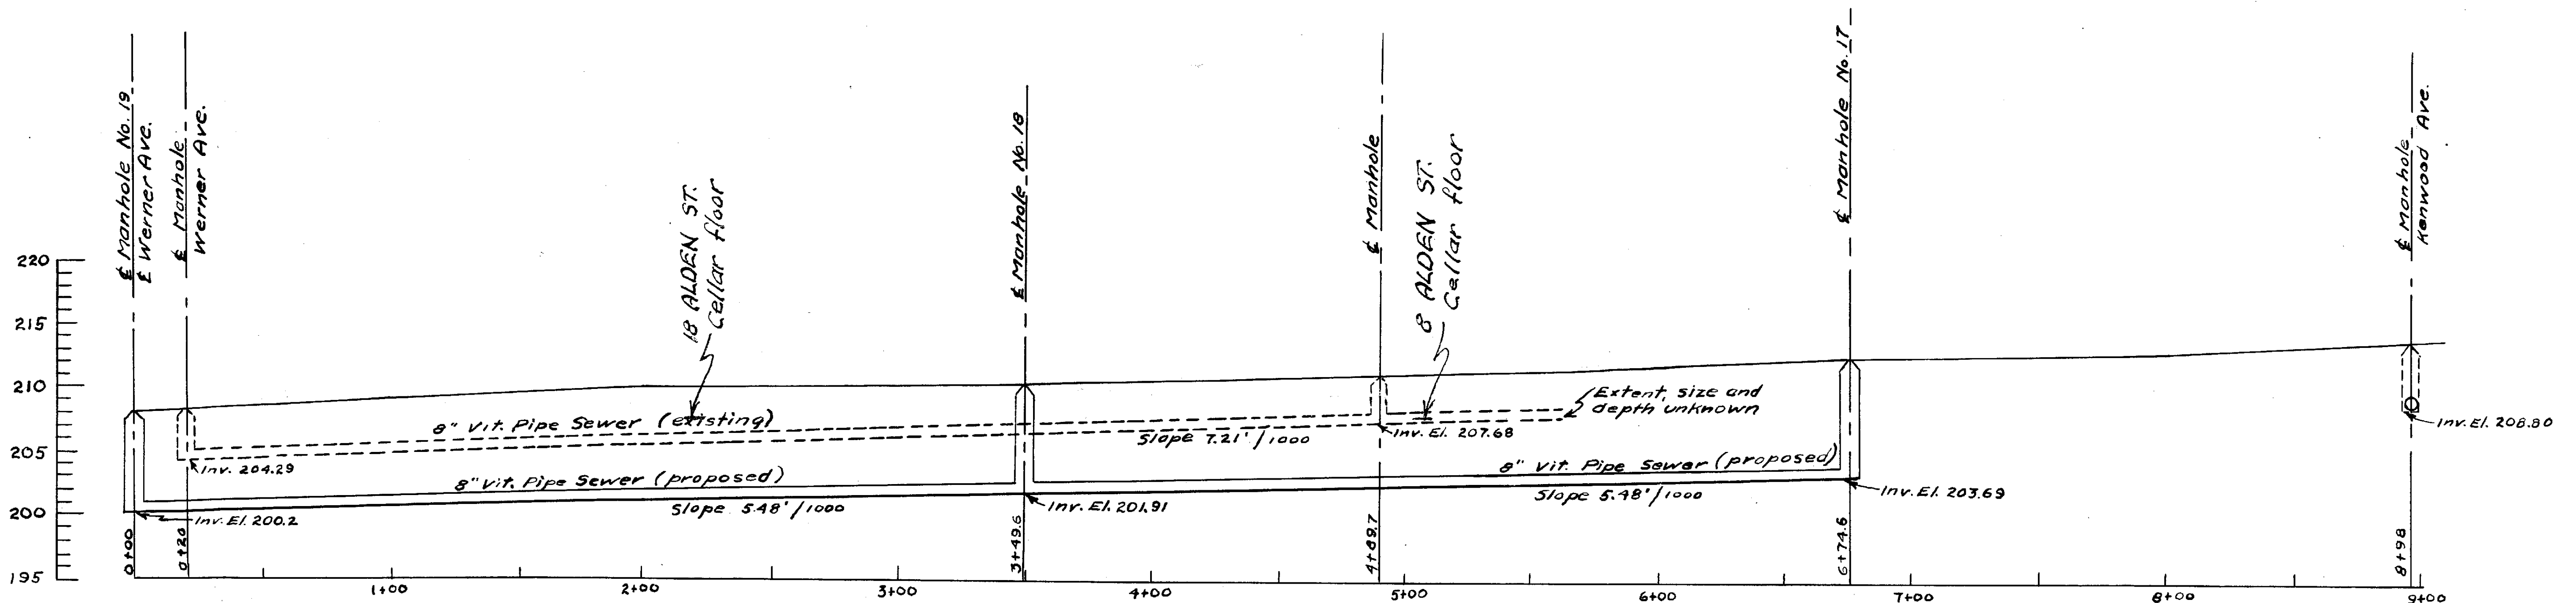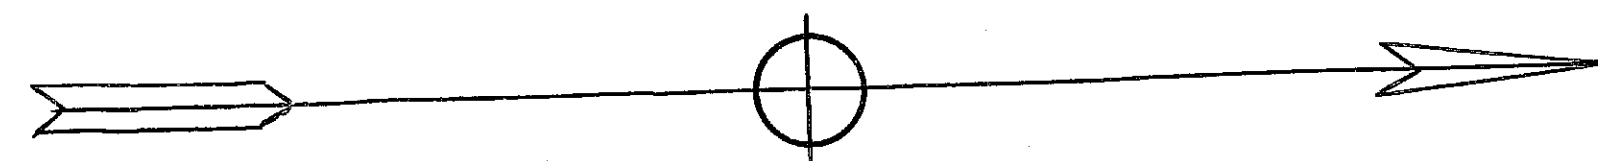

PROFILE OF ALDEN STREET

SCALE: HORIZ. 1" = 50'
VERT. 1" = 10'

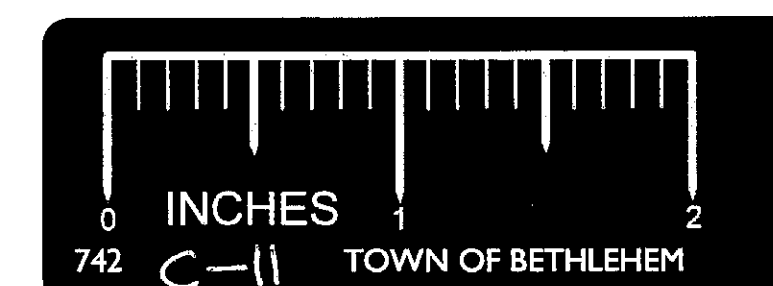

DELMAR-ELSMERE SEWER DISTRICT
TOWN OF BETHLEHEM

SCALES AS INDICATED
MAR. 1939

BARKER & WHEELER, ENGRS.
36 STATE ST. ALBANY, N.Y.
11 PARK PLACE, N.Y. CITY.