

AVE.

WERNER

ALDEN STREET



AVE.

KENWOOD

Inv. El. 200.2 8" Vit. Pipe Sewer (proposed) Inv. El. 201.91 8" Vit. Pipe Sewer (proposed) Inv. El. 203.69
Inv. El. 204.29 8" Vit. Pipe Sewer (existing) Inv. El. 207.68 Extent, size and depth unknown

PLAN OF PROPOSED AND EXISTING
SEWER LINES ON ALDEN STREET

SCALE: 1" = 50'

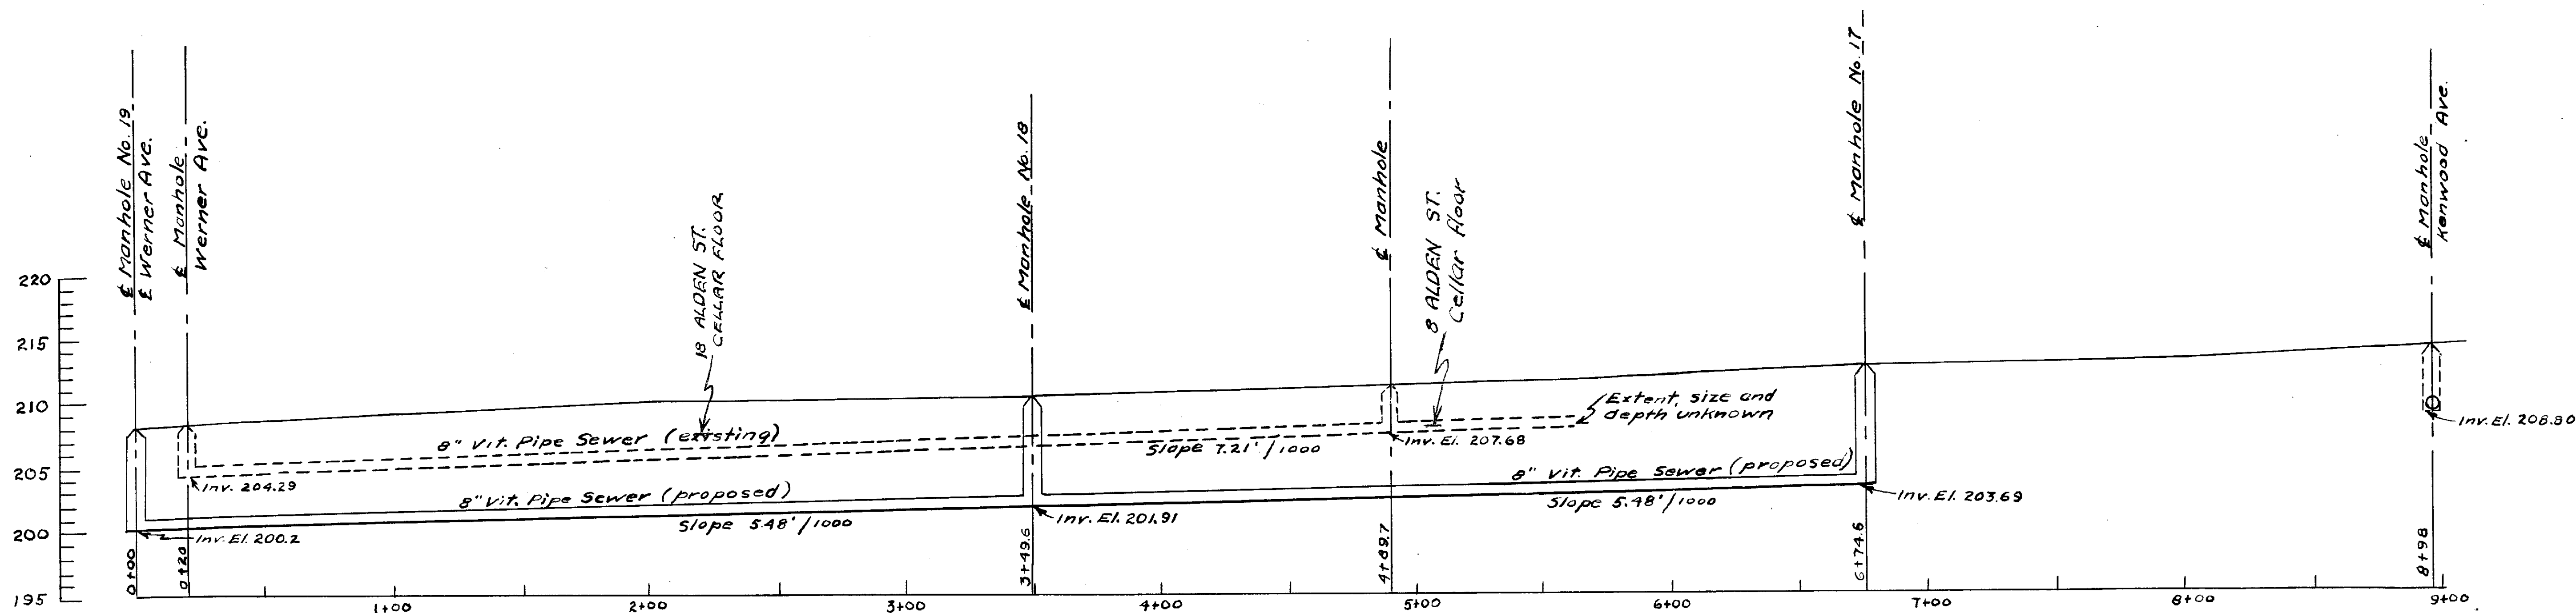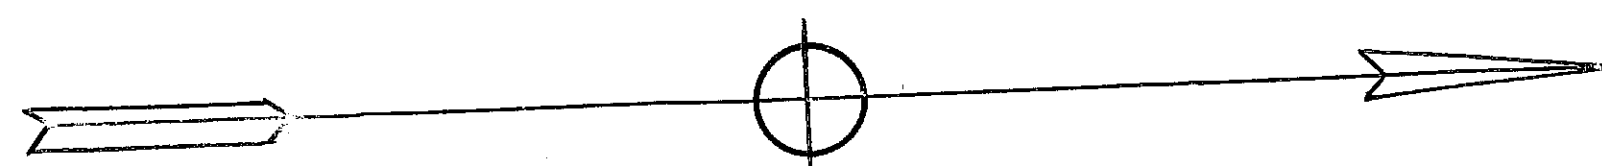

PROFILE OF ALDEN STREET

SCALE: HORIZ. 1" = 50'
VERT. 1" = 10'



DELMAR-ELSMERE SEWER DISTRICT
TOWN OF BETHLEHEM

SCALES AS INDICATED
MAR. 1939

BARKER & WHEELER, ENGRS.
36 STATE ST. ALBANY, N.Y.
11 PARK PLACE, N.Y. CITY.