


[illegible]

Abbreviation	Meaning
BF	Top of Frame
TC	Top of Curve
BC	Bottom of Curve
HP	High Point
LP	Low Point
LO	Clearance
TYP	Typical
R	Radius
UN	Unless Noted Otherwise
LF	Linear Feet
PC	Point of Curvature
PI	Point of Tangency
CE	Centerline
CL	Cast in Place
PP	Power Pole
CB	Catch Basin
MH	Mannhole
HCB	Heavy Corrugated Al.
PVC	Poly-Vinyl Chloride P.
ES	End Section
INV	Invert Elevation
STA	Station
N/F	Now or Formerly
MIN	Minimum
MAX	Maximum
OC	On Center
OD	Outer Diameter
ID	Inner Diameter
HT	Height

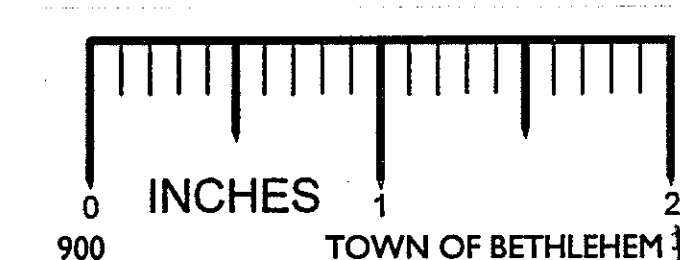

ALBANY COUNTY DEPT. OF HEALTH  
FEB - 8 1989

These plans for removal of asbestos have been  
**EXAMINED AND APPROVED**  
*Stephen S. Lubowski, P.*  
 DIRECTOR, DIVISION OF ENVIRONMENTAL  
 HEALTH SERVICES

Revisions: 2. Dimension Curbing 6-10-88  
1. Add Detail References 6-10-88


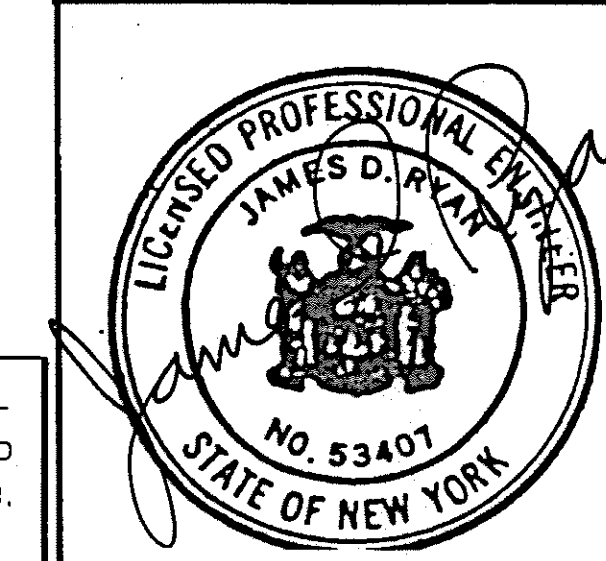
NEW DAY TREATMENT & WORKSHOP FACILITY	JOB NUMBER 8786
	DATE

for ALBANY ASSOCIATION FOR  
RETARDED CHILDREN  
KRUMKILL AND BLESSING ROAD  
TOWN OF BETHLEHEM NEW YORK

SITE LAYOUT PLAN	DWG. NO. 1 - 2
------------------	-------------------

SITE LAYOUT PLAN

ALTERATION OF THIS DOCUMENT, EXCEPT BY A LICENSED PROFESSIONAL ENGINEER IS ILLEGAL.



CRANDELL  
ASSOCIATES P.C.  
GLEN FALLS, NEW YORK

**CHA** **CLOUGH, HARBOUR  
& ASSOCIATES**  
ENGINEERS & PLANNERS  
ALBANY NEW YORK

<p><b>NEW DAY TREATMENT &amp; WORKSHOP FACILITY</b></p> <p>for ALBANY ASSOCIATION FOR RETARDED CHILDREN</p> <p>KRUMHILL AND BLESSING ROAD TOWN OF BETHLEHEM, NEW YORK</p>	<p><b>JOB NUMBER</b> 87866</p> <p><b>DATE</b> 4-18-88</p> <p><b>SCALE</b> 1" = 50'</p> <p><b>DRAW. NO.</b></p>
<p><b>SITE LAYOUT PLAN</b></p>	<p><b>L - 2</b></p>