


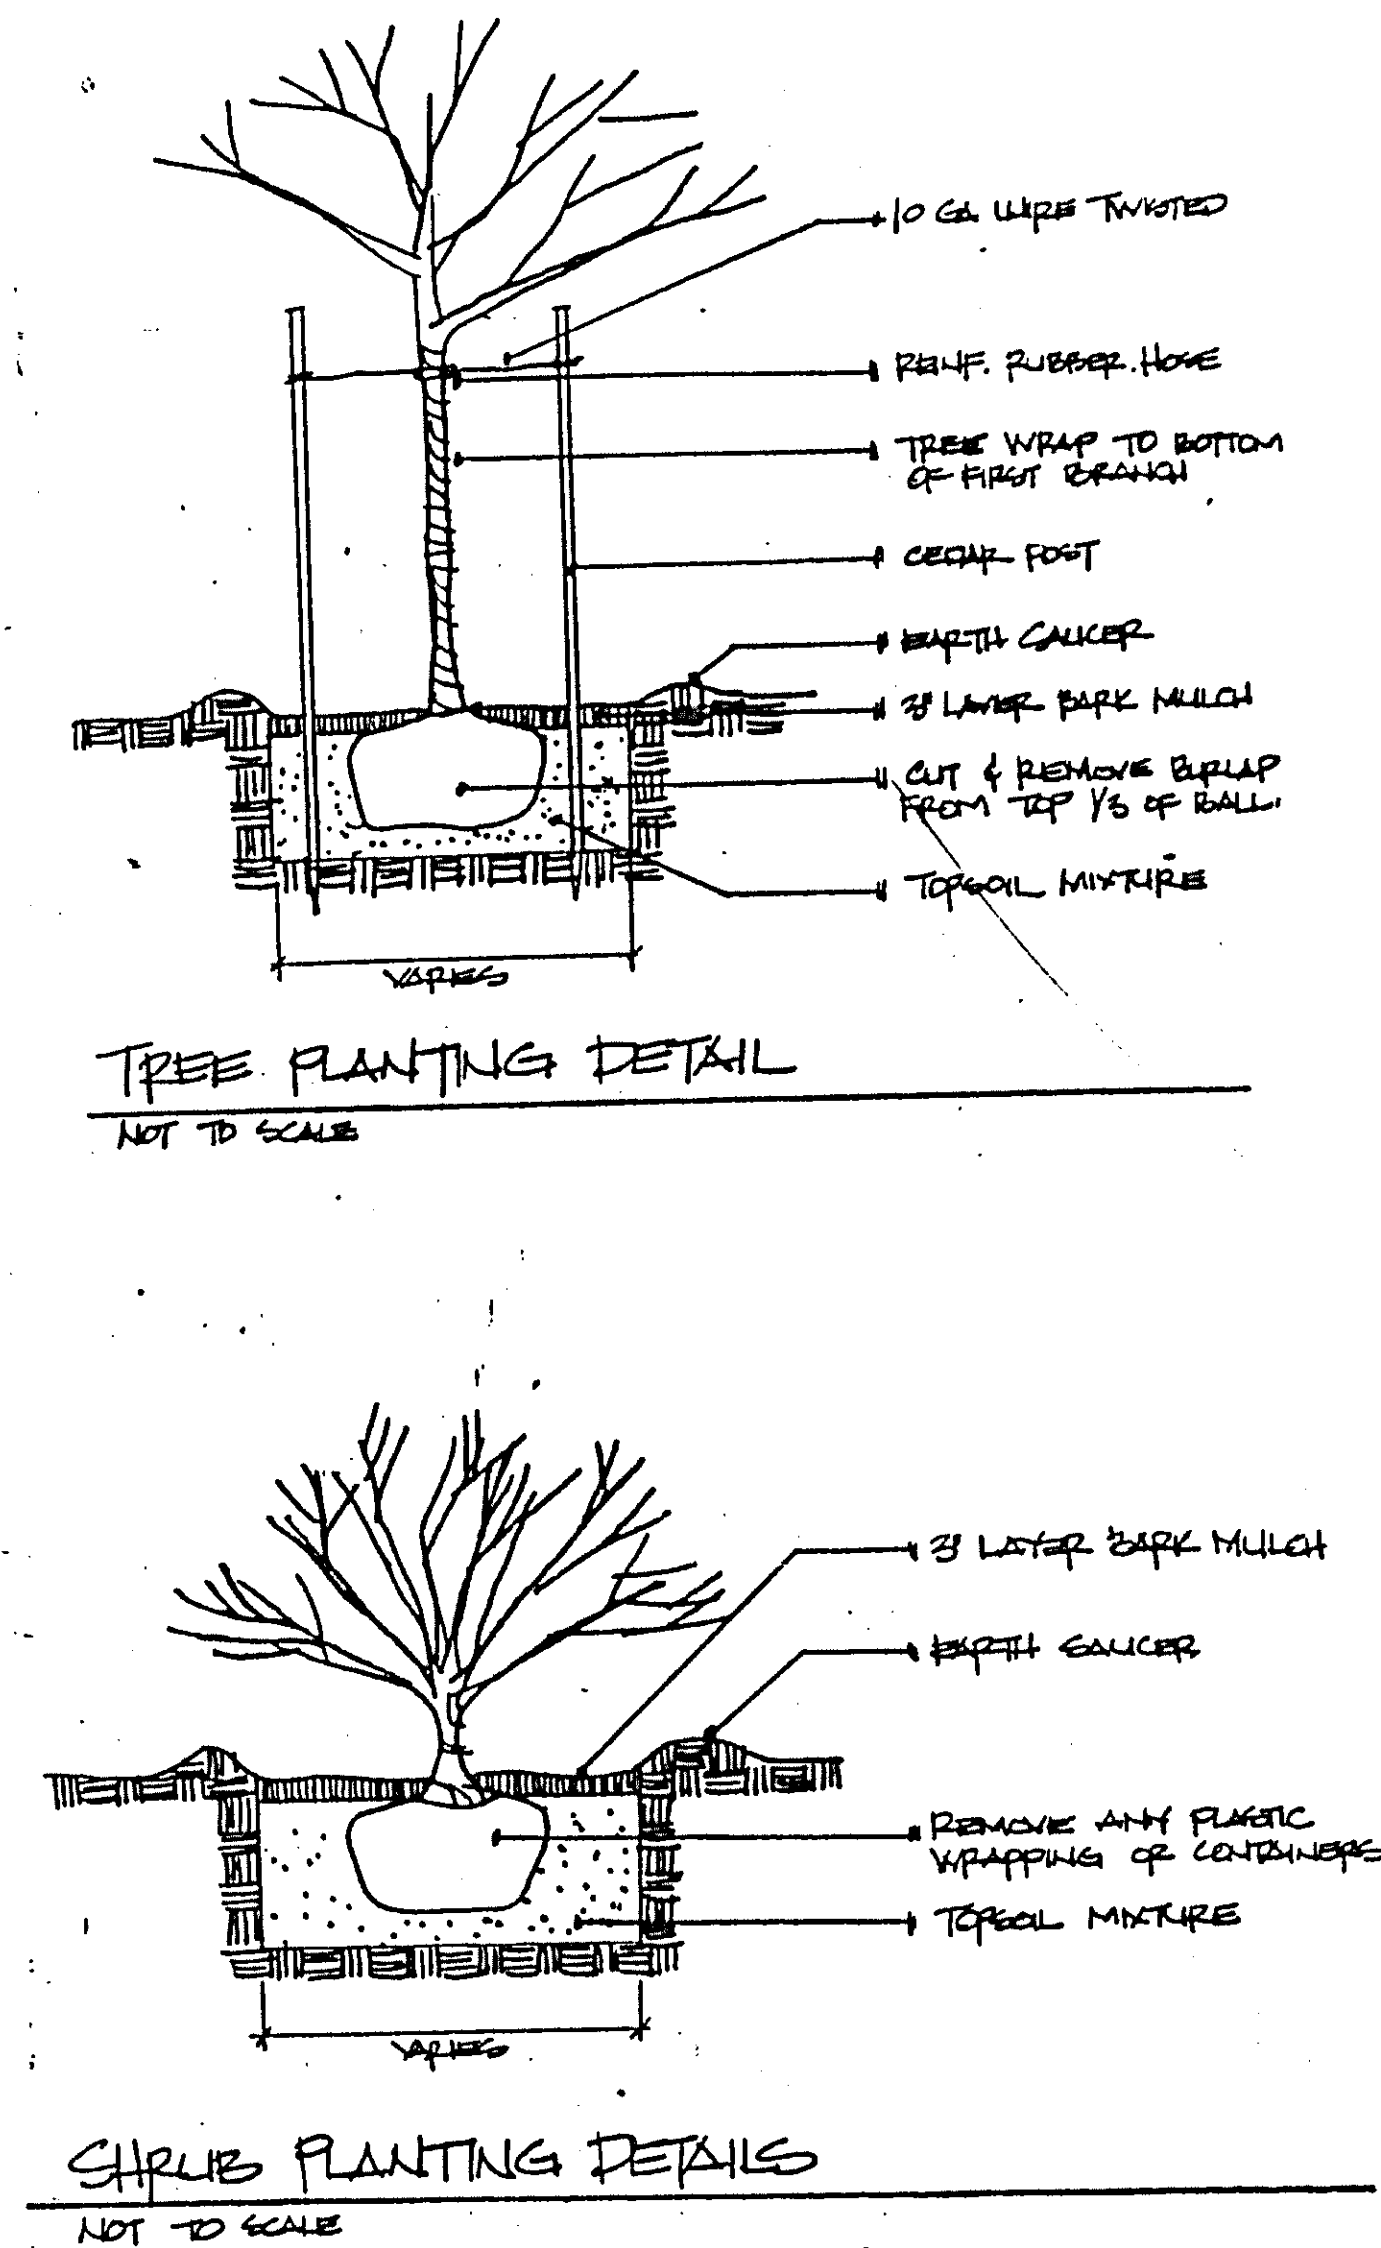

### GENERAL NOTES:

1. ALL DISTURBED AREAS NOT COVERED BY BUILDING, PAVEMENTS, PLANTING BEDS SHALL RECEIVE TOPSOIL SEED OR SOD AS NOTED.
2. ALL PLANTING BEDS SHALL RECEIVE 3" BARK MULCH
3. ALL AREA NOTED A "I" SHALL BE IRRIGATED AS PER STATE AND LOCAL CODES

## PLANTING LEGEND

| KEY | QTY | BOTANICAL NAME          | COMMON NAME             | SIZE             |
|-----|-----|-------------------------|-------------------------|------------------|
| AS  | 2   | ACER SACCHARUM          | SUGAR MAPLE             | 2 1/2-3" CAL.    |
| PS  | 14  | PINUS STROBUS           | WHITE PINE              | 5-6' HT          |
| TO  | 12  | THUJA OCCIDENTALIS      | AMERICAN ARBOVITAE      | 4-5' HT.         |
| VT  | 20  | VIBURNUM TRILOBUM       | AMERICAN CRANBERRY      | 3-4' HT          |
| SV  | 12  | SYRINGA VULGARIS        | COMMON LILAC            | 3-4' HT.         |
| PF  | 12  | POTENTILLA FRUTICOSA    | POTENTILLA              | 15-18" HT        |
| TC  | 6   | TSUGA CANADENSIS        | CANADIAN HEMLOCK        | 6-7 HT           |
| RP  | 13  | RHODODENDRON PJM        | PJM RHODODENDRON        | 24-30" HT        |
| TD  | 18  | TAXUS MEDIA DENSIFORMIS | DENSE YEW               | 18-24' HT        |
| TH  | 11  | TAXUS MEDIA HICKSI      | HICKS YEW               | 30-36" HT        |
| VM  | 500 | VINCA MINOR             | MYRTLE                  | 2 1/4" RTS       |
| BA  | 3   | BETULA ALBA (PENDULA)   | EUROPEAN WHITE BIRCH    | 8-10' HT (CLUMP) |
| MF  | 3   | MALUS FLORIBUNDA        | FLOWERING CRABAPPLE     | 2-2 1/2" CAL.    |
| RP4 | 11  | RHODODENDRON PURPLE GEM | PURPLE GEM RHODODENDRON | 15-18" HT        |

20 FLATS OF WAXED BEGONIAS (ANNUALS)