


AN, PC 1843 1955

LECTURE BY **GREGORY** ALBANY NEW YORK


UTILITY DETAILS

SCALE 1:30

RETAIL BUILDING BETHLEHEM CENTER

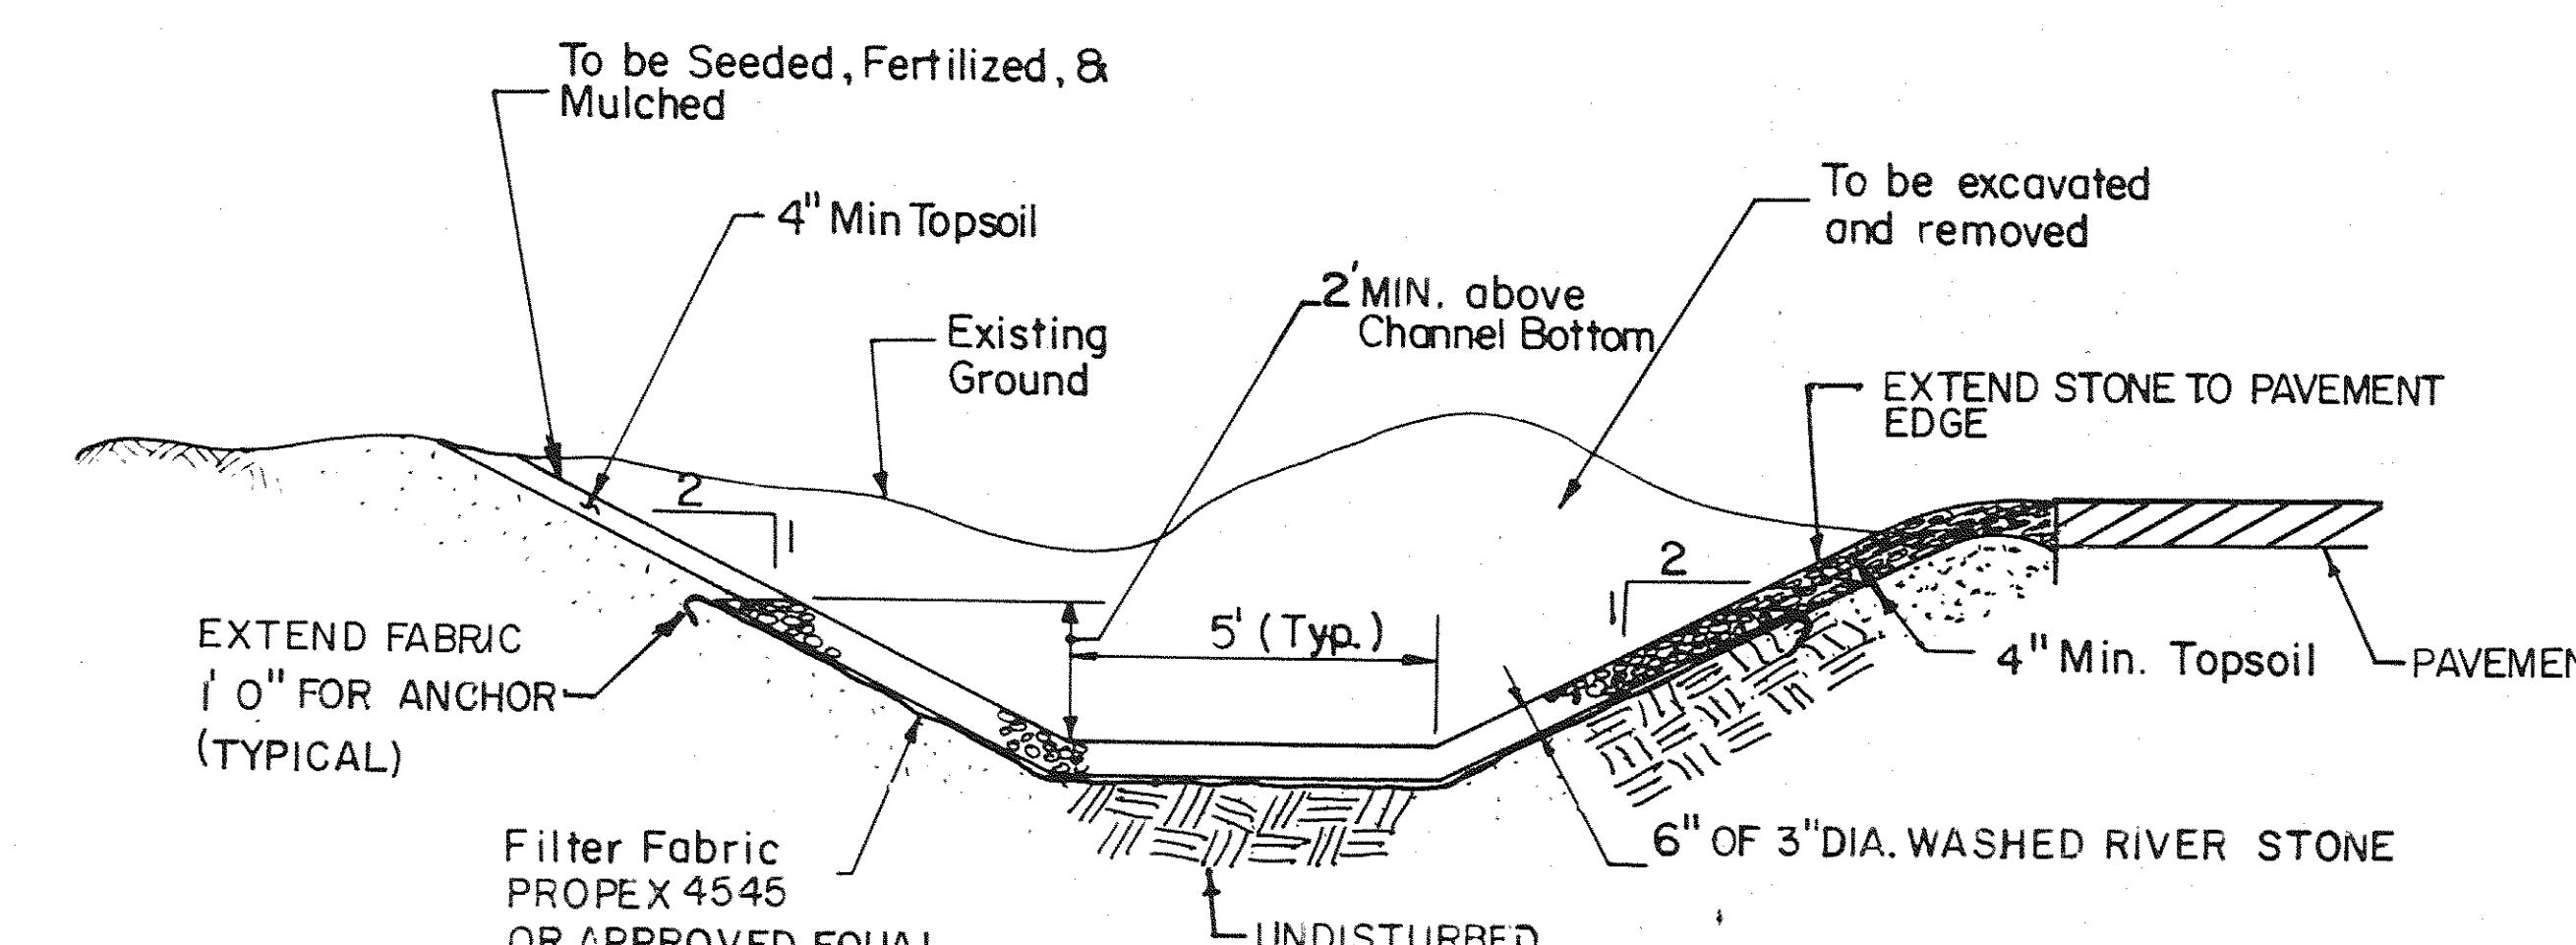


TYPICAL DRAINAGE DITCH CROSS SECTION

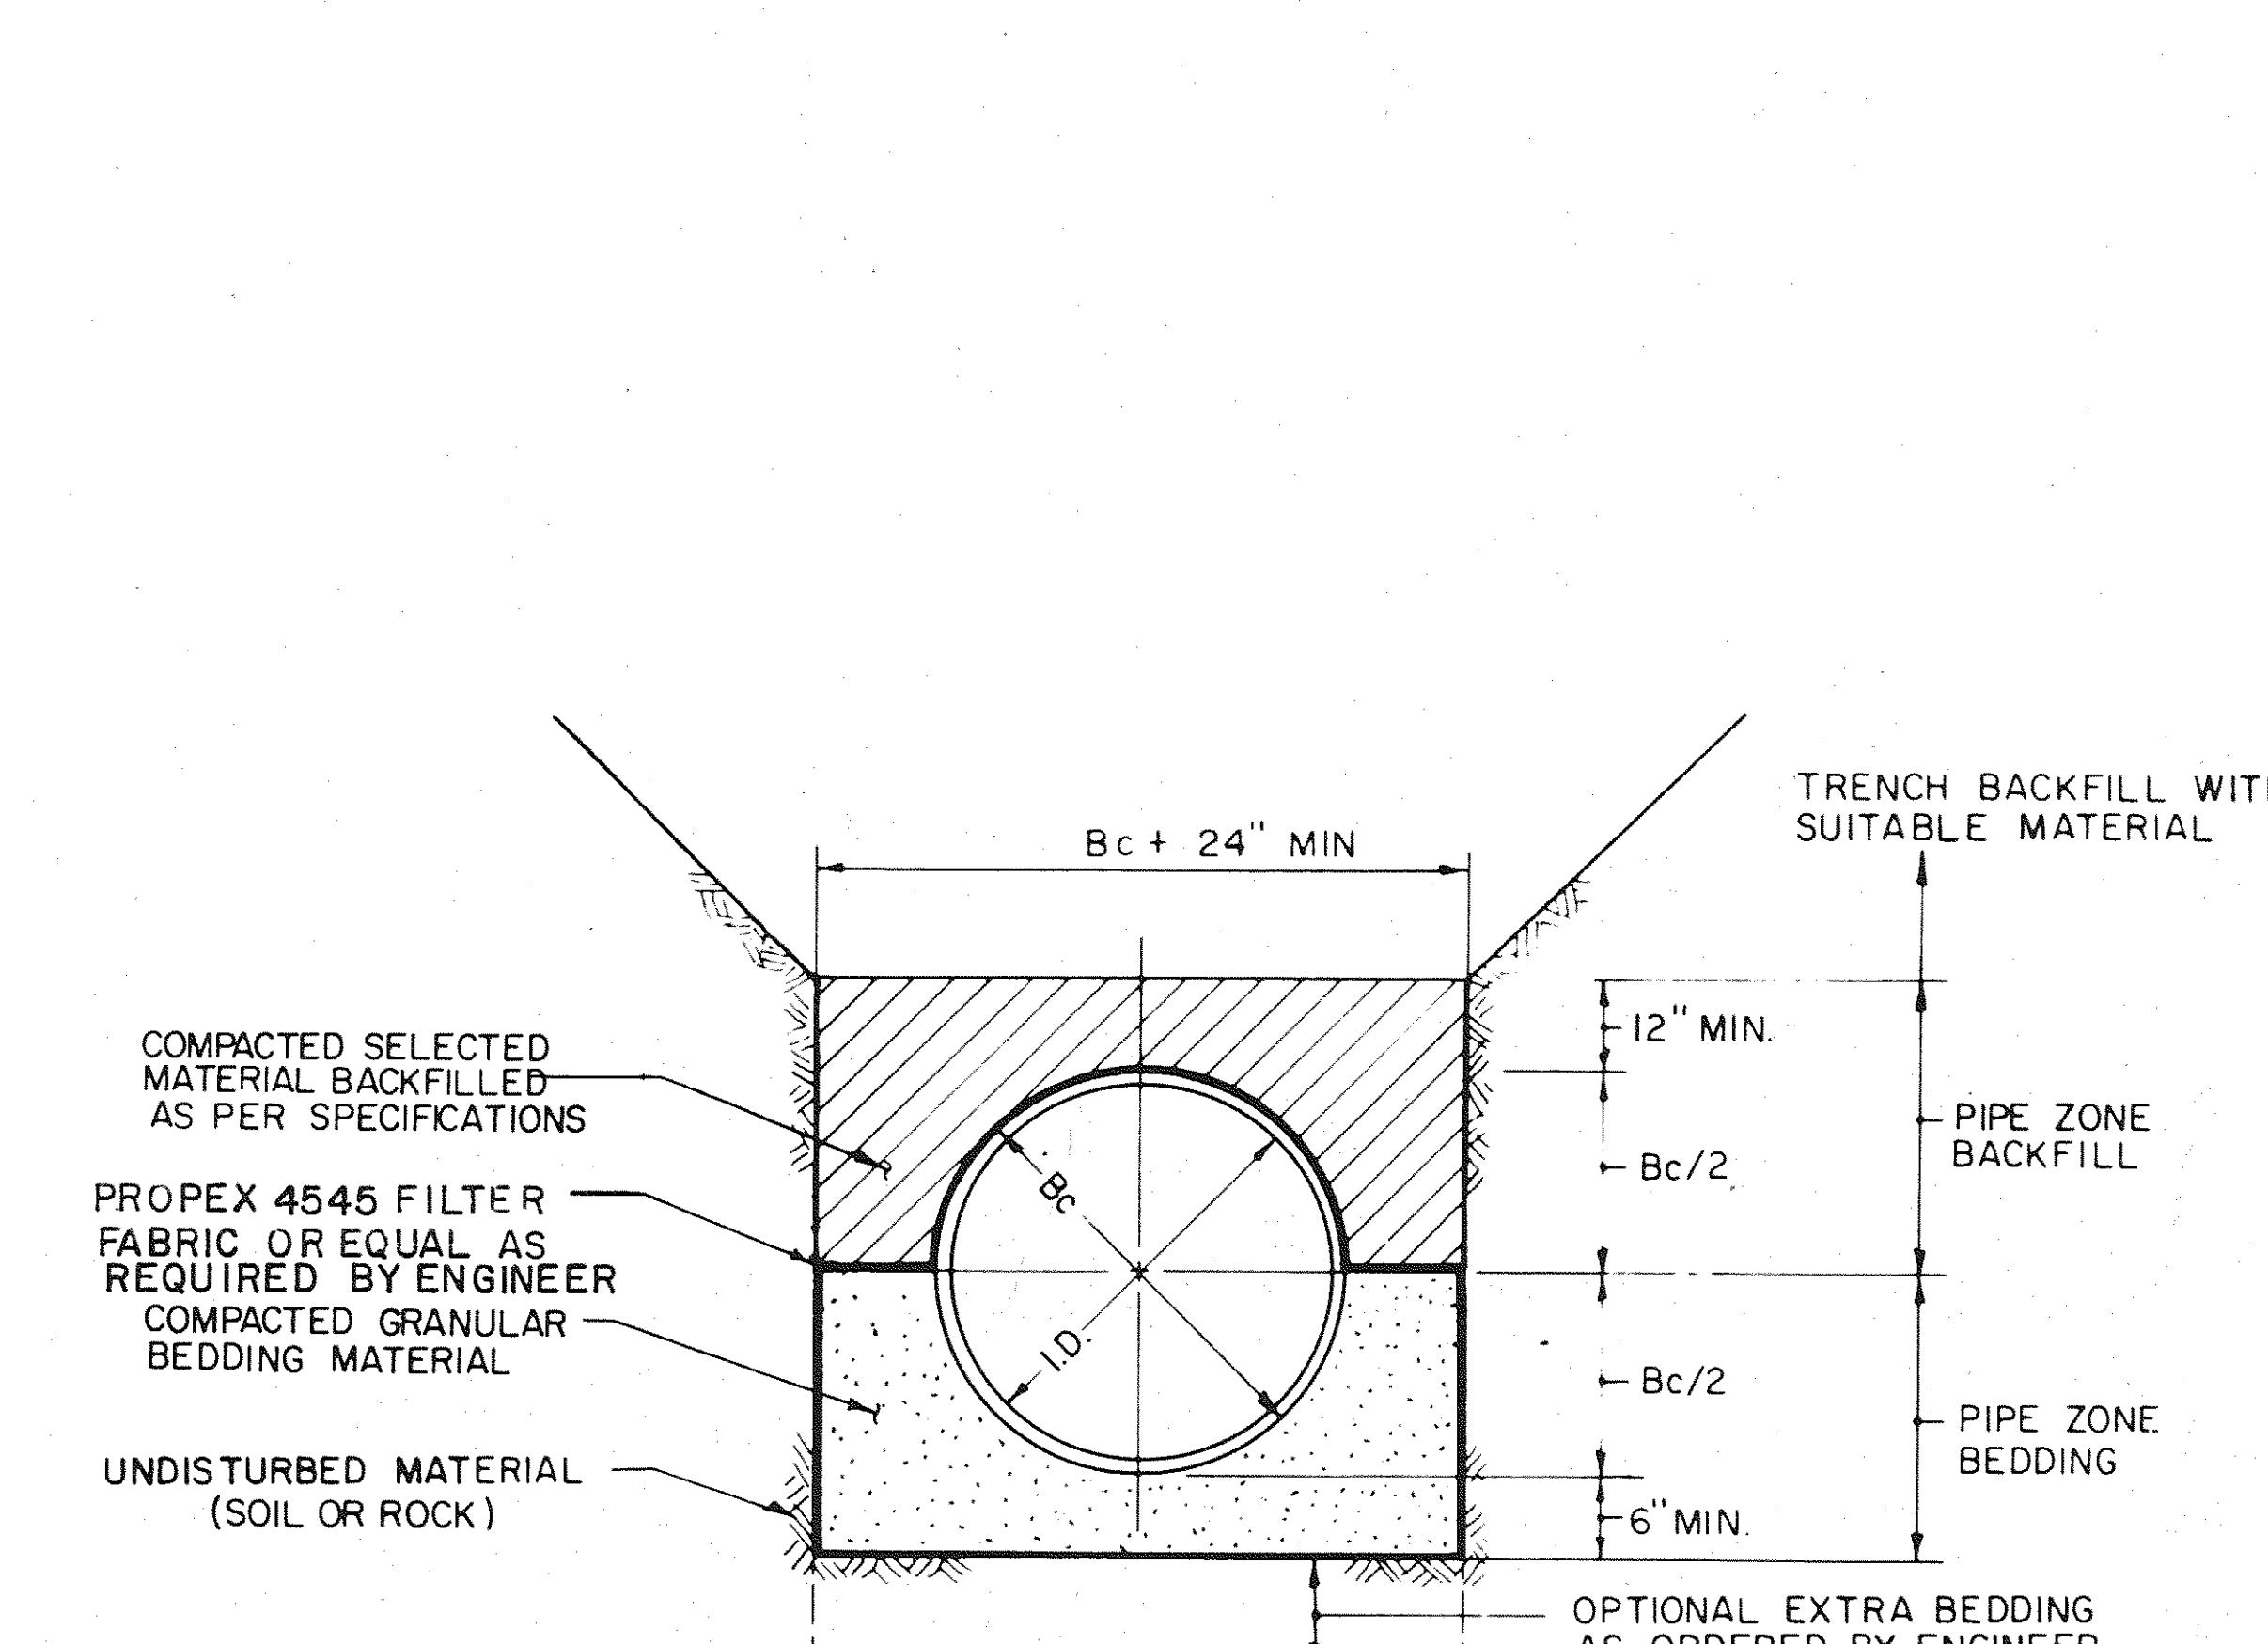

PIPE LAYING DETAIL

STANDARD UNLESS OTHERWISE SPECIFIED, NOTED, OR
ORDERED BY THE ENGINEER
NO SCALE

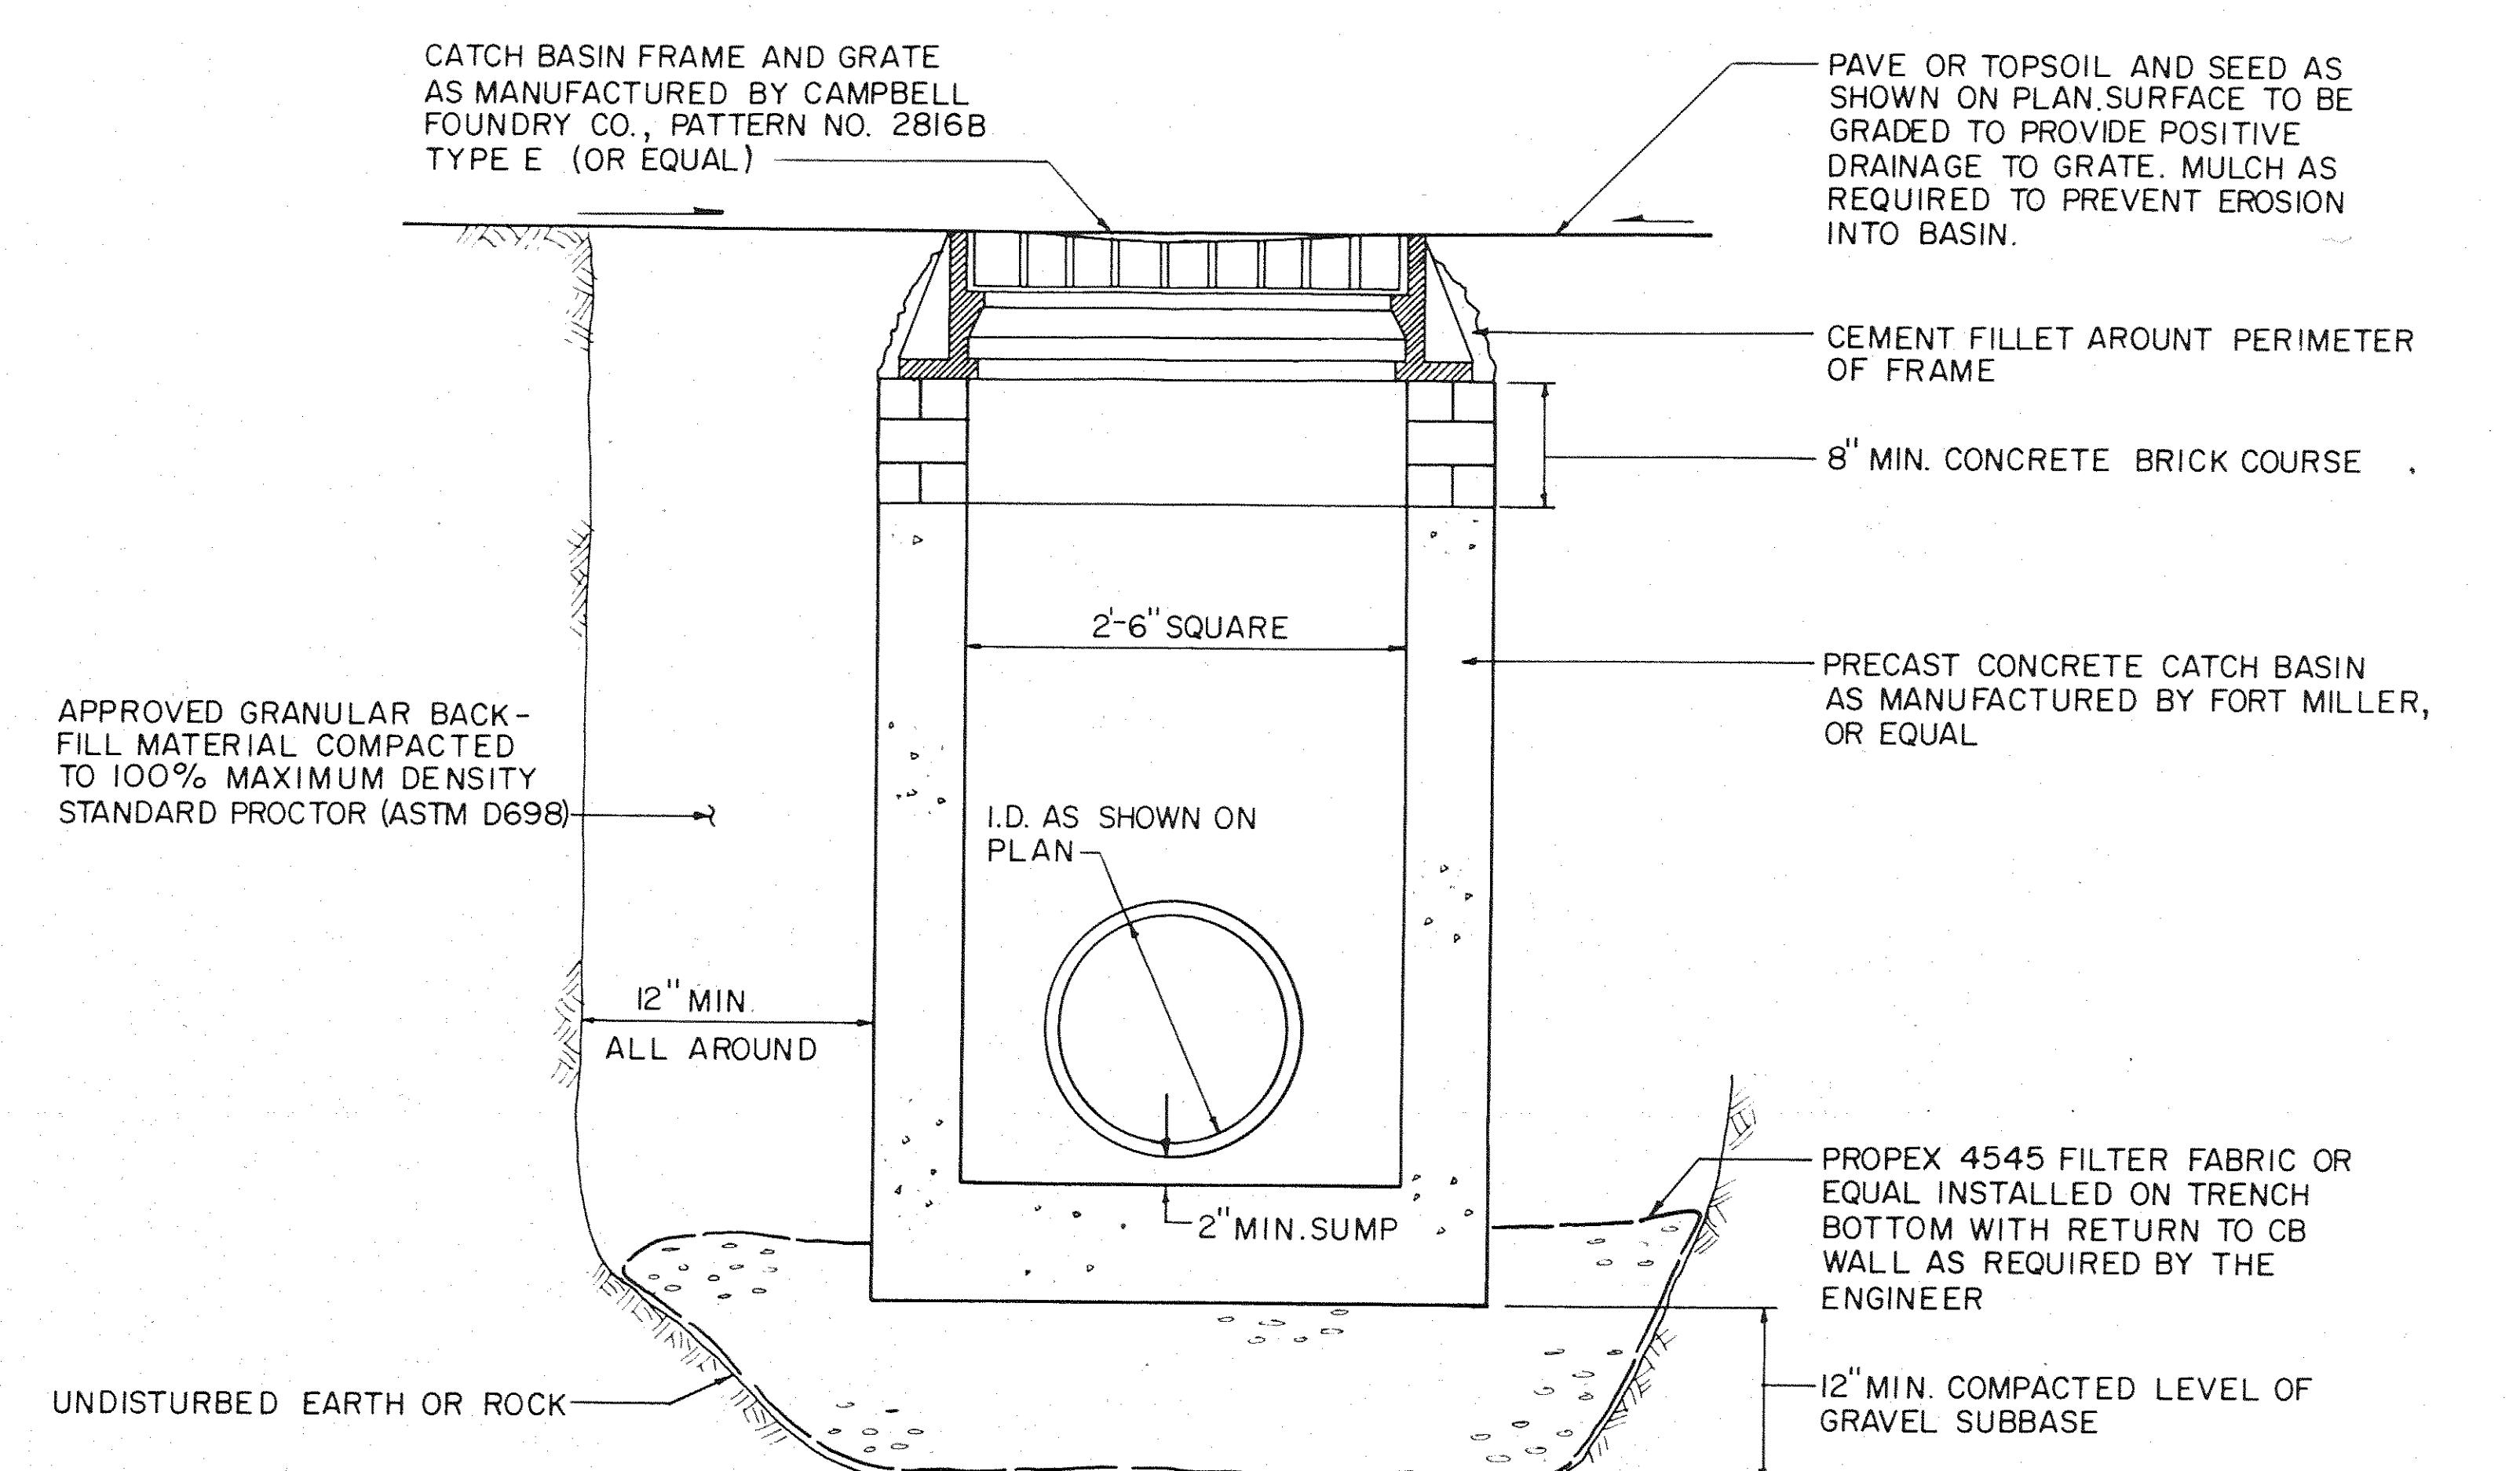

PRECAST REINFORCED CONCRETE
CATCH BASIN