
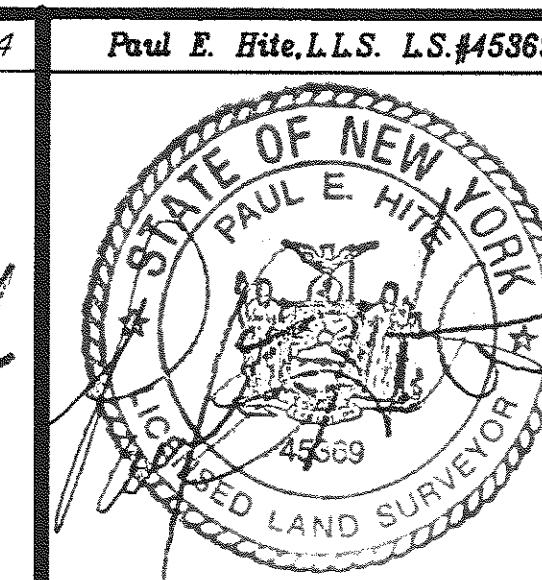


DEVELOPMENT NOTE:
All construction of roadway and installation of utilities to meet requirements of Town of Bethlehem Engineering and Highway department and Albany County Health Department requirements.

REVISED: MAY 3, 1993 - MISCELLANEOUS REVISIONS PER TOWN REQUIREMENTS.
REVISED: NOVEMBER 2, 1993 - THE ISSUE OF PERMITS FOR ADJUSTMENT PIPE FROM RECORDS IS SHOWN, MAX DISTANCE BETWEEN STORM SEWER MANHOLE JOINTS, REVISIONS PROPOSED DRAINAGE ELEVATIONS, ADJUSTED ELEVATIONS SHOWN ON VERTICAL MAP ADDED, END RIGHT OF WAY REVISED & SHOWN AT PROPOSED SANITARY SEWER MANHOLE 1, REVERSED.
REVISED: OCTOBER 26, 1992 - DIMENSIONS OF ADDITIONAL PARCEL & ADJOINERS ADDED, INVENT CORRECTED

ALBANY COUNTY HEALTH DEPARTMENT APPROVAL

0 1 2
INCHES
1057 TOWN OF BETHLEHEM

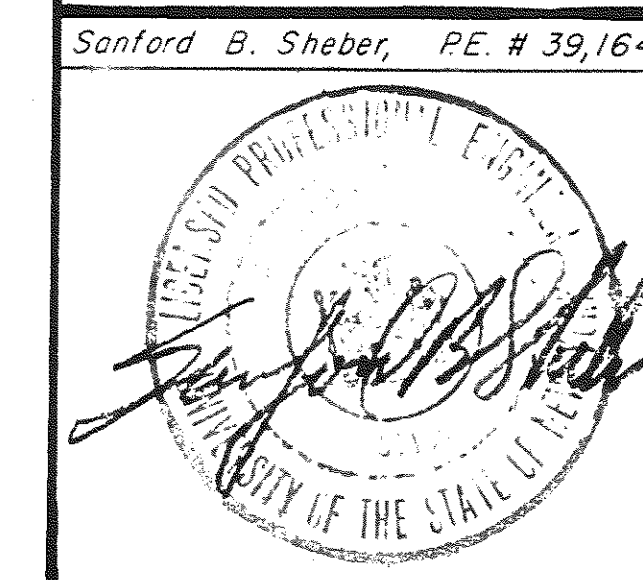

MAP OF PROPOSED ROADWAY & PROPOSED PARCELS OF LAND TO BE CONVEYED TO THE TOWN OF BETHLEHEM FOR HIGHWAY PURPOSES HAMILTON LANE TOWN OF BETHLEHEM	
COUNTY:	ALBANY
STATE:	NEW YORK
SCALE:	1" = 40'
DATE:	OCTOBER 19, 1992
DRAWN BY:	SLB
MAP NO.:	358
MAP PREPARED BY: PAUL E. HITE LICENSED LAND SURVEYOR 230 DELAWARE AVENUE DELMAR, NEW YORK 12054 (518) 439-4989	

"MONUMENTATION"