

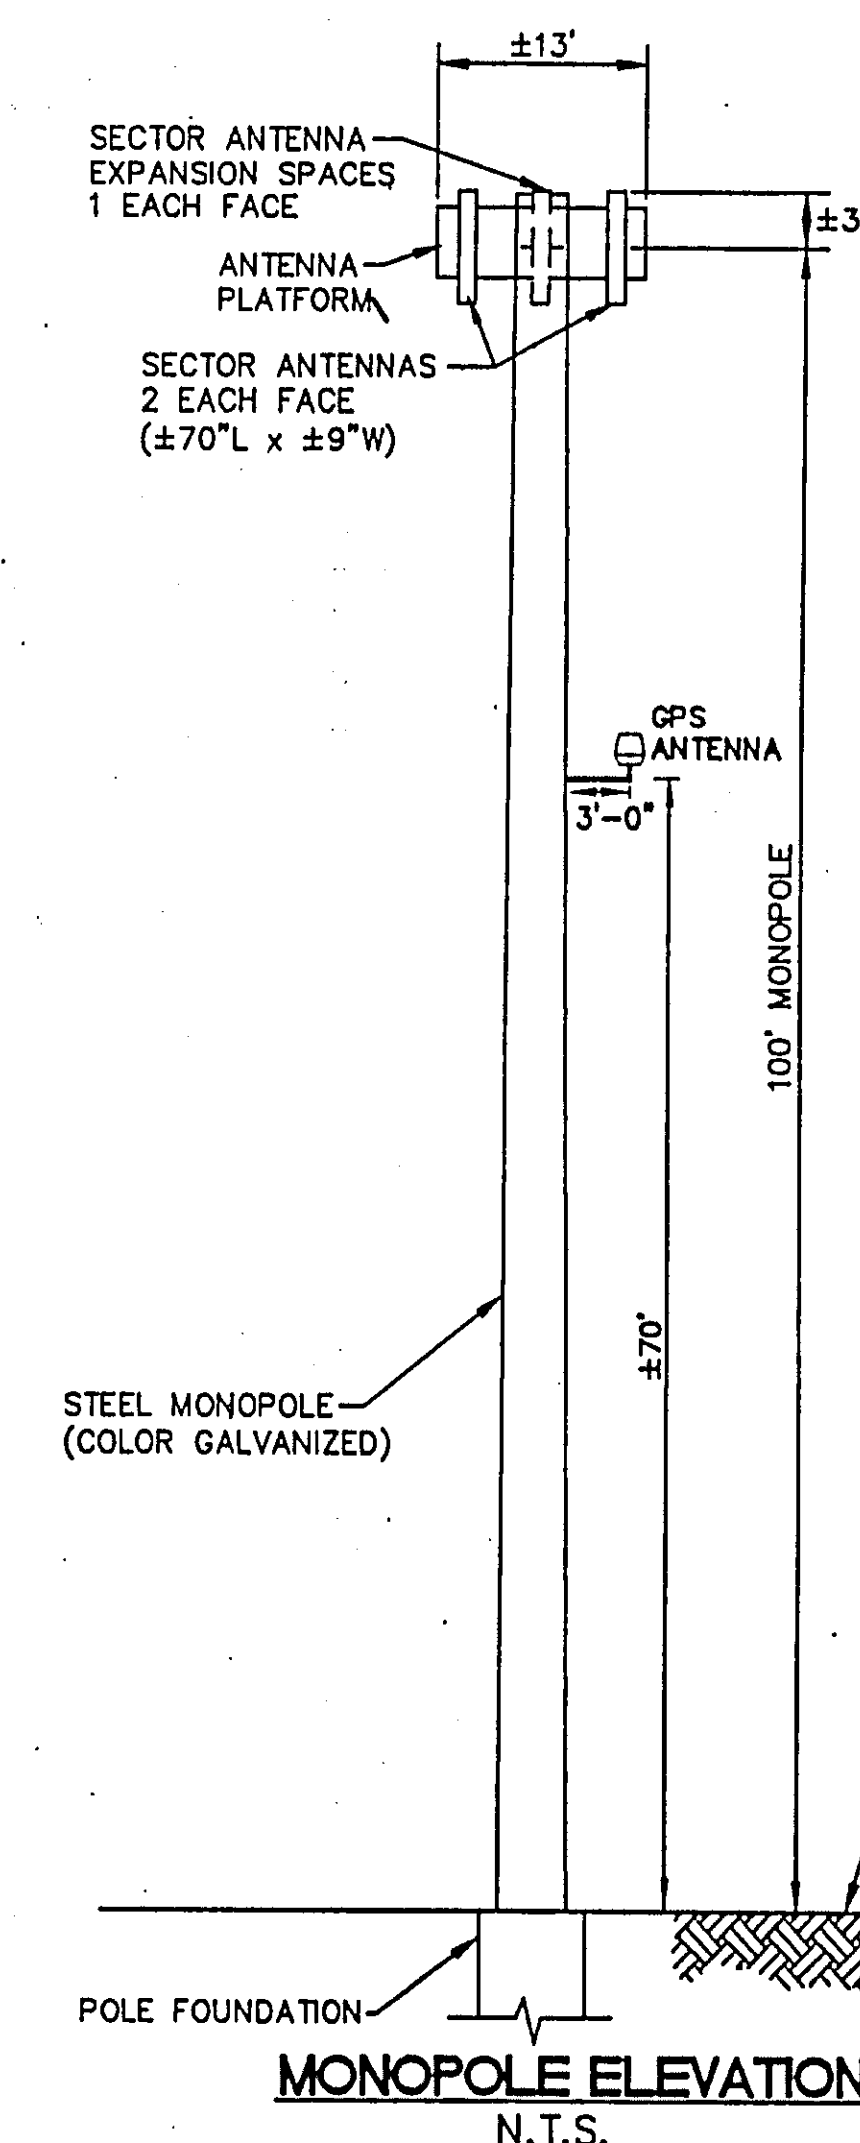
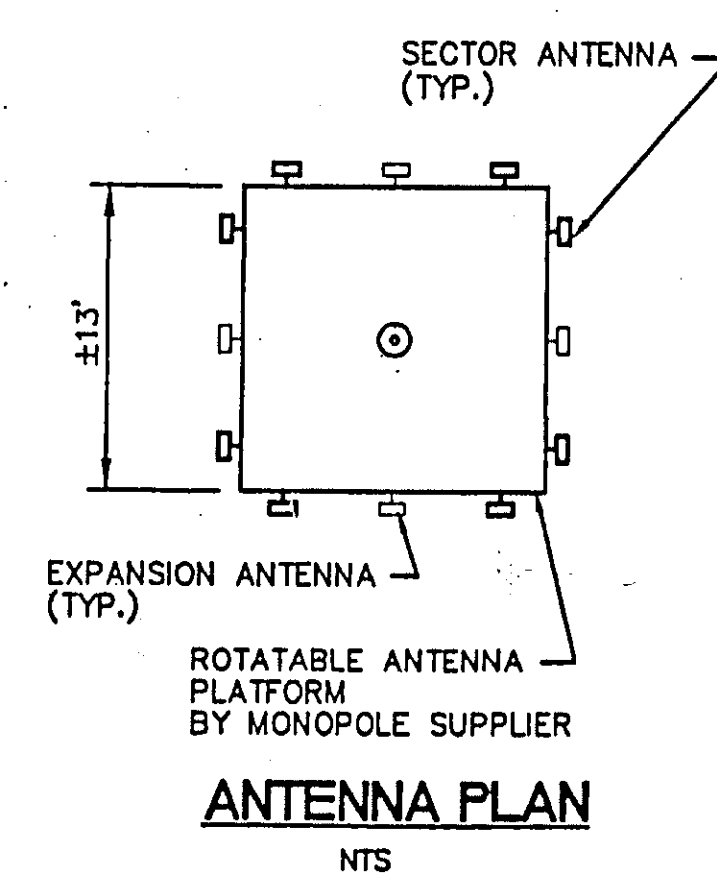
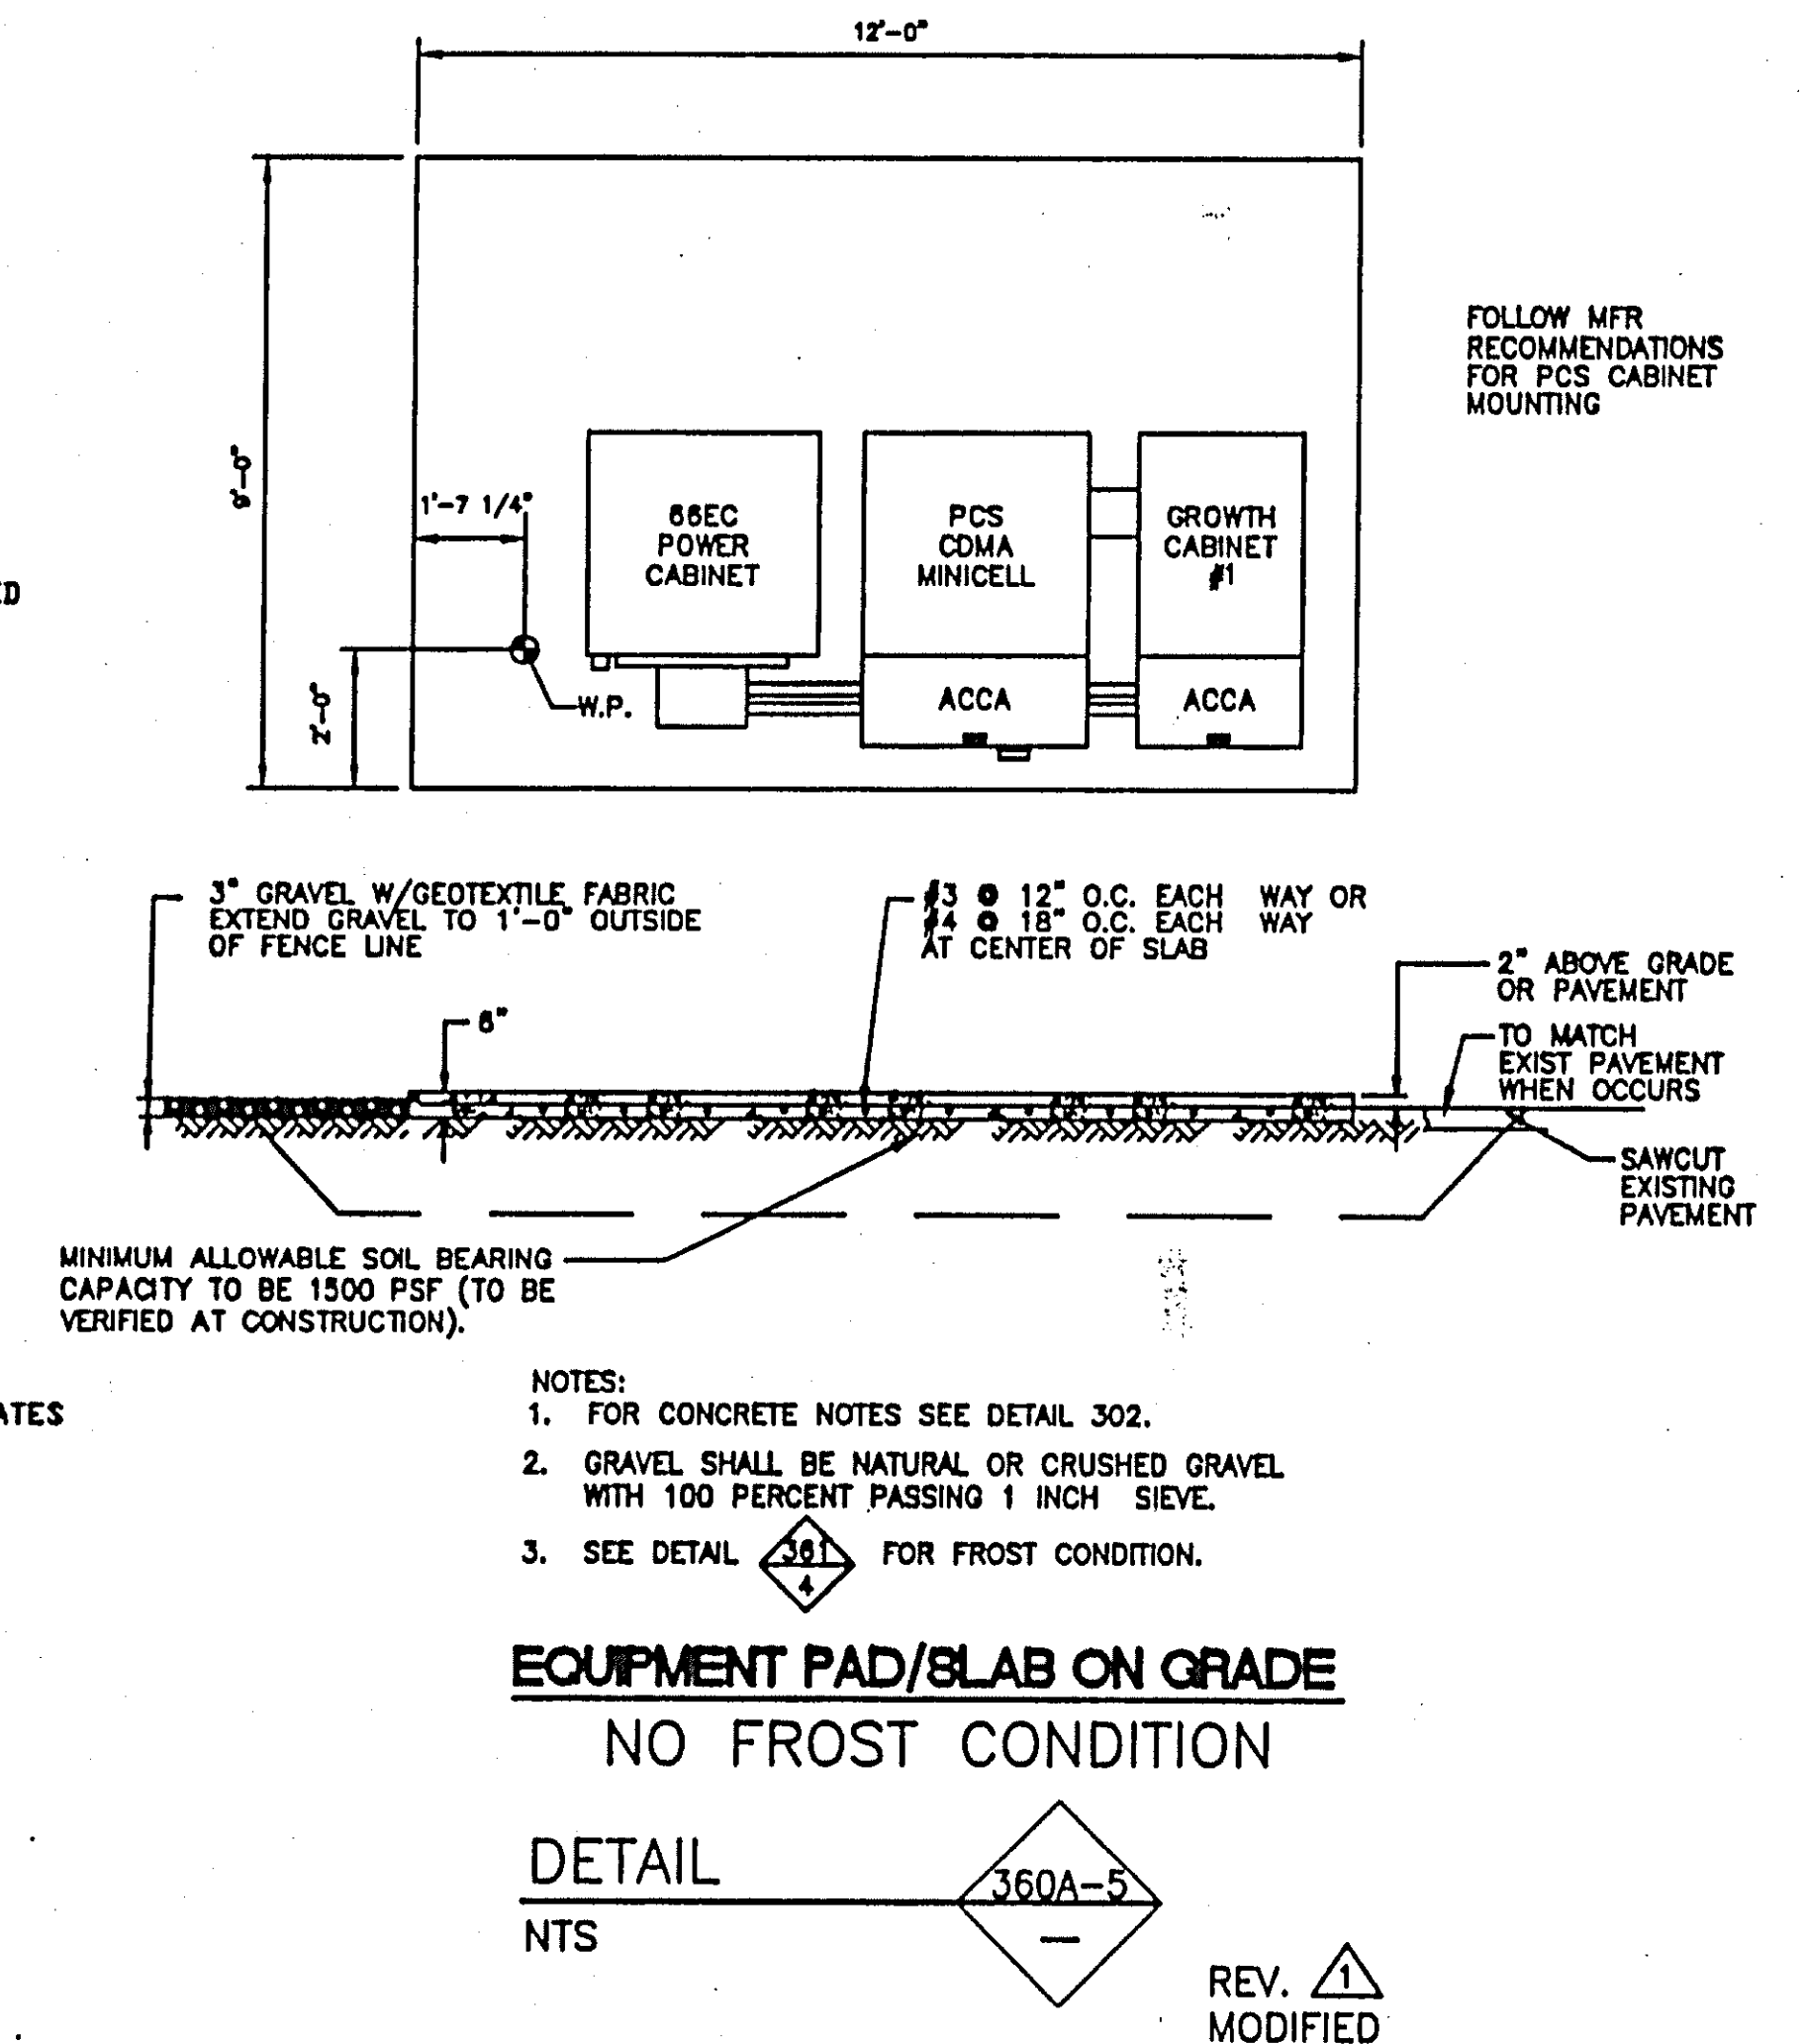
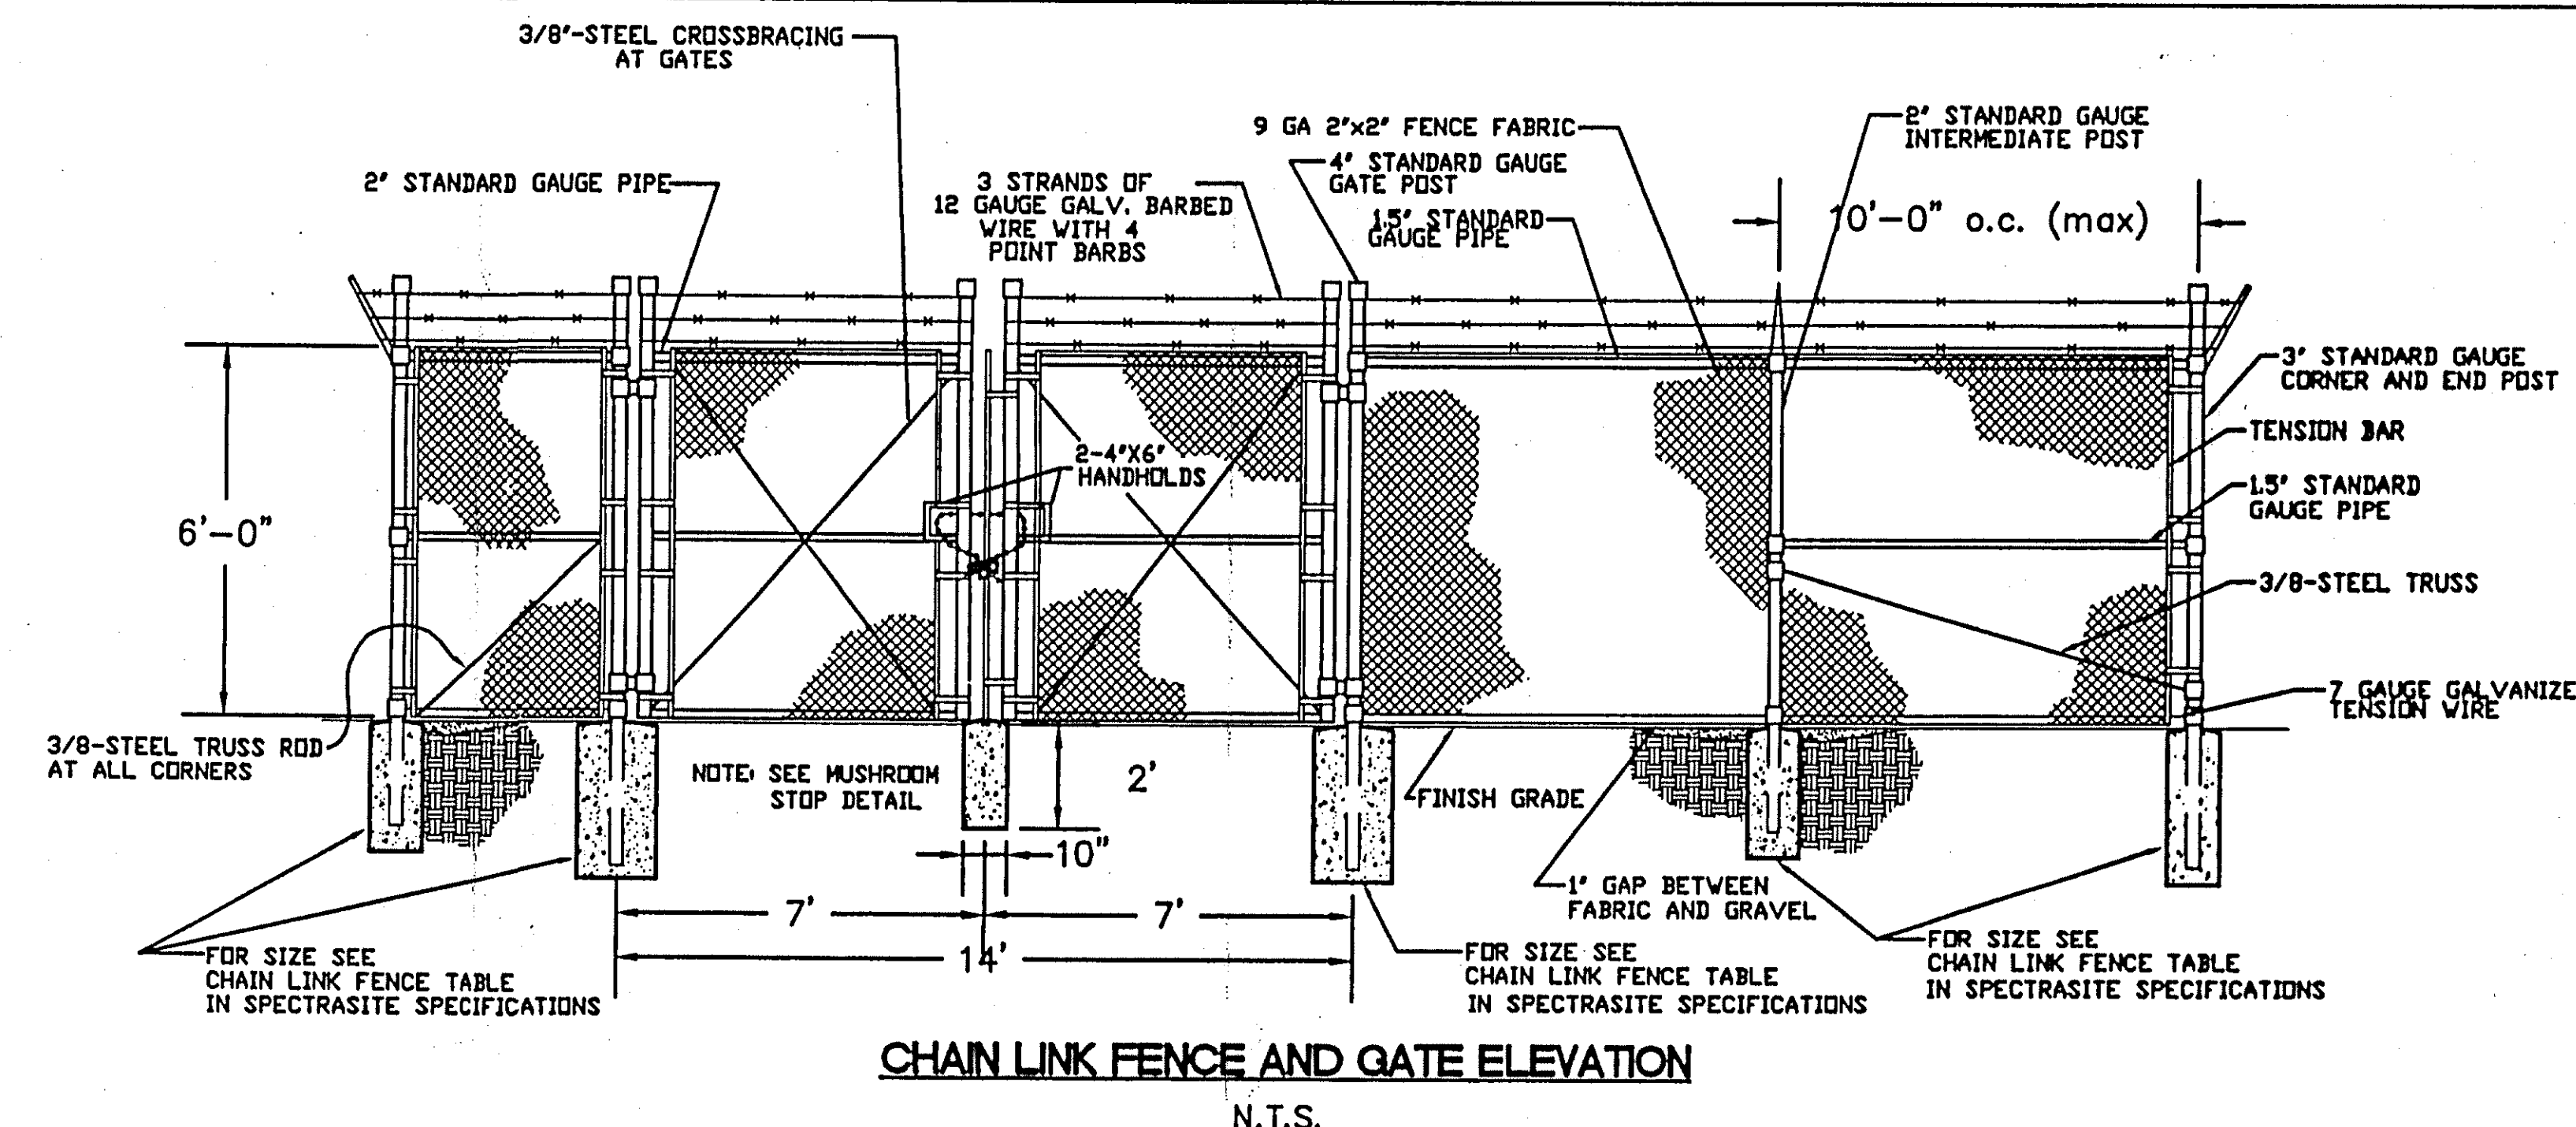
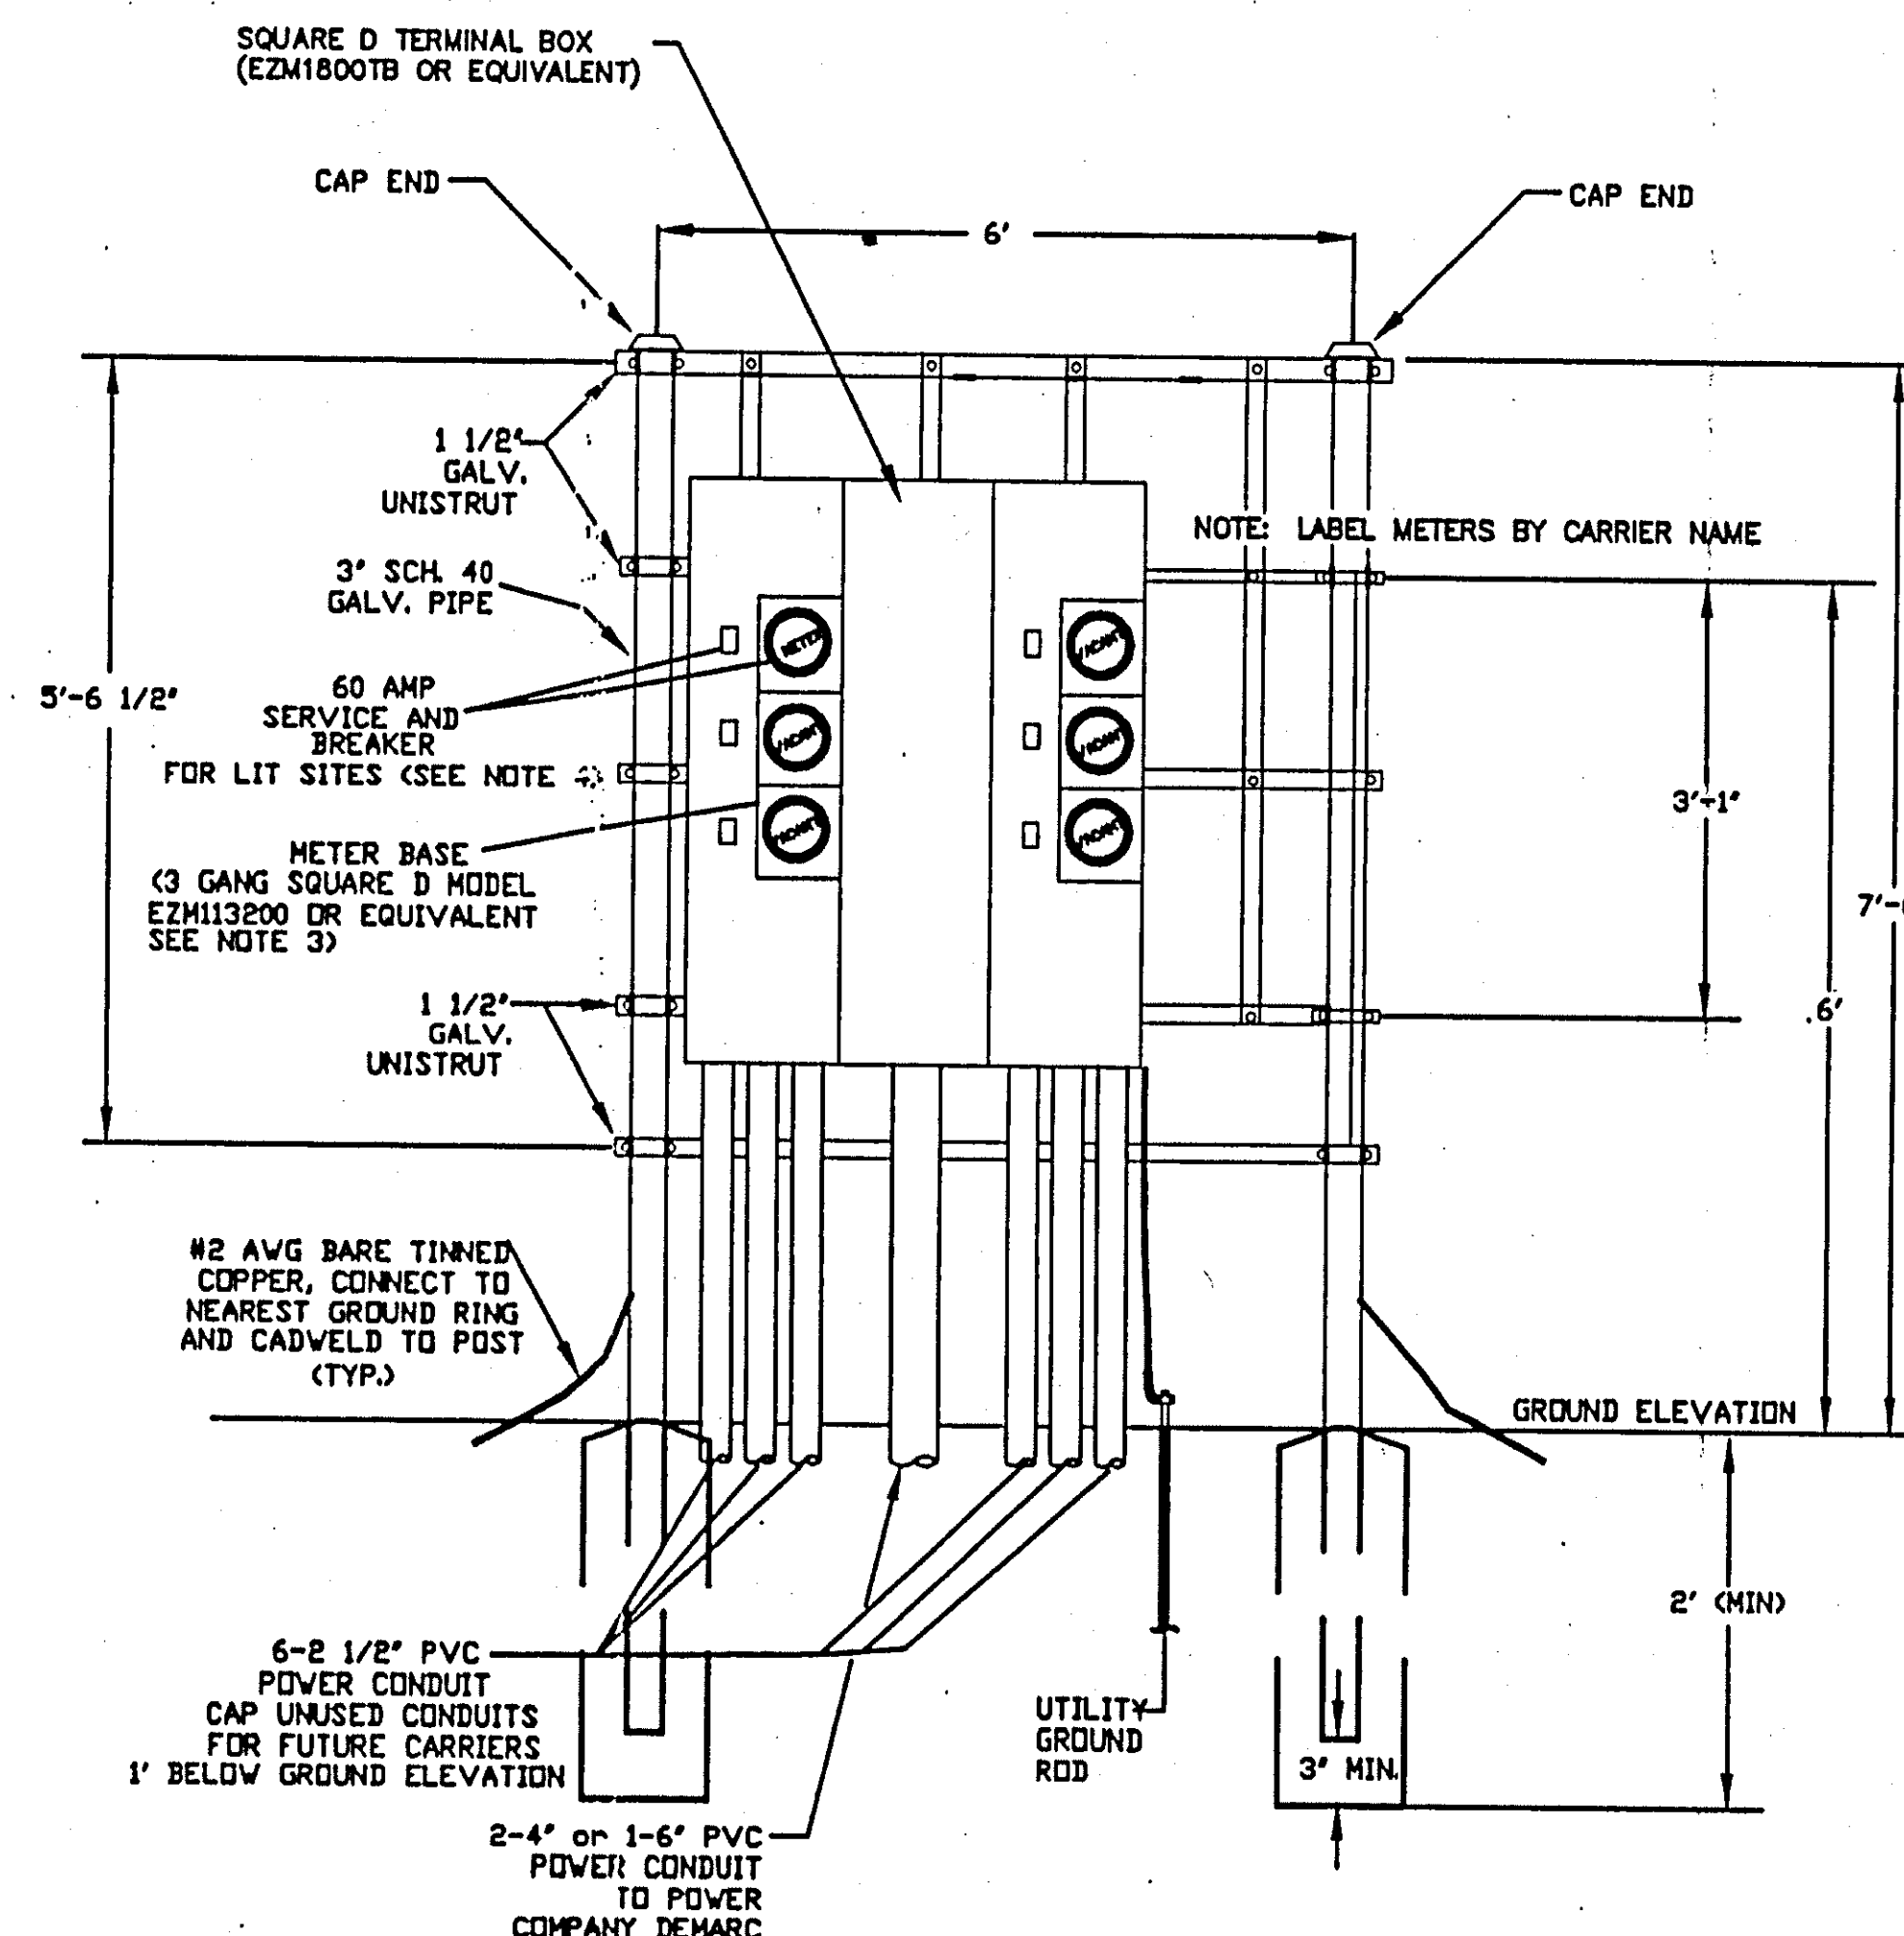
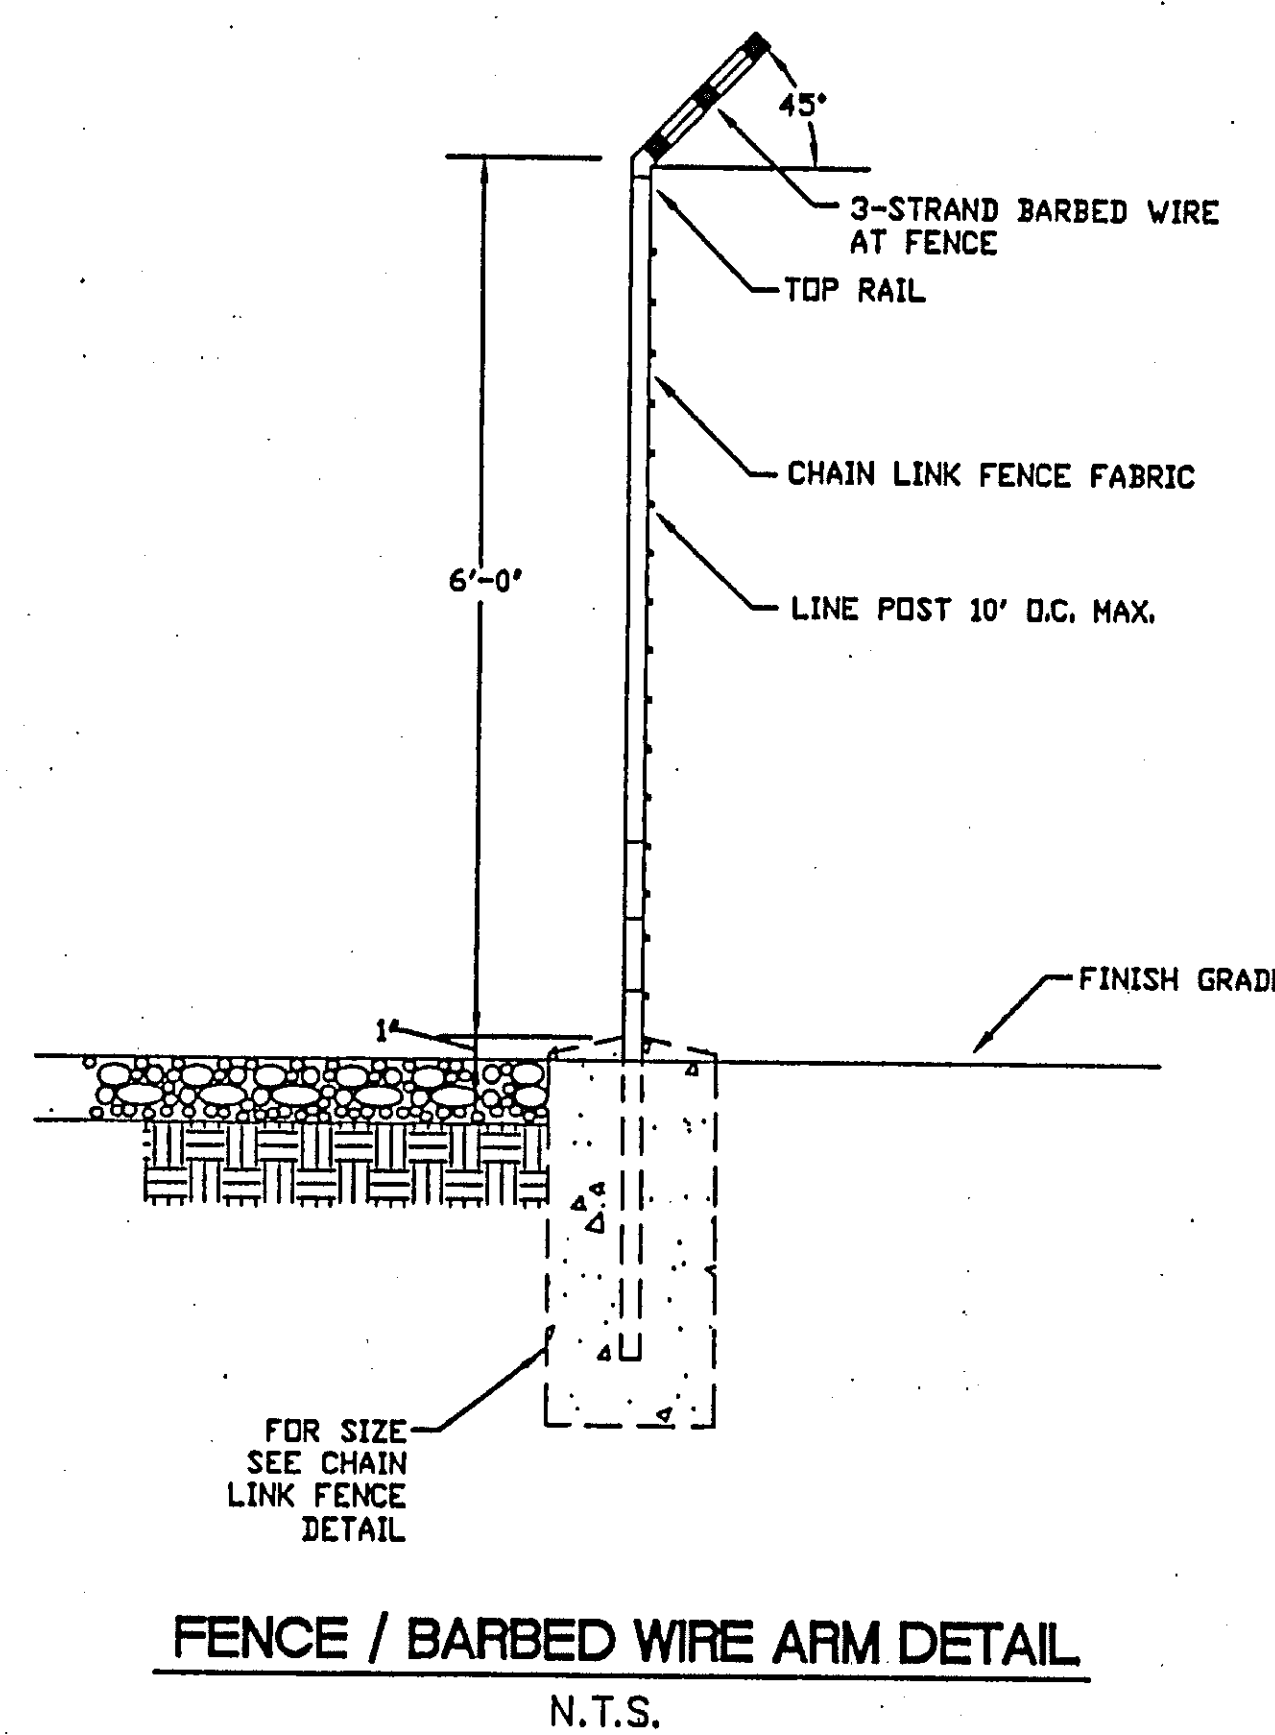
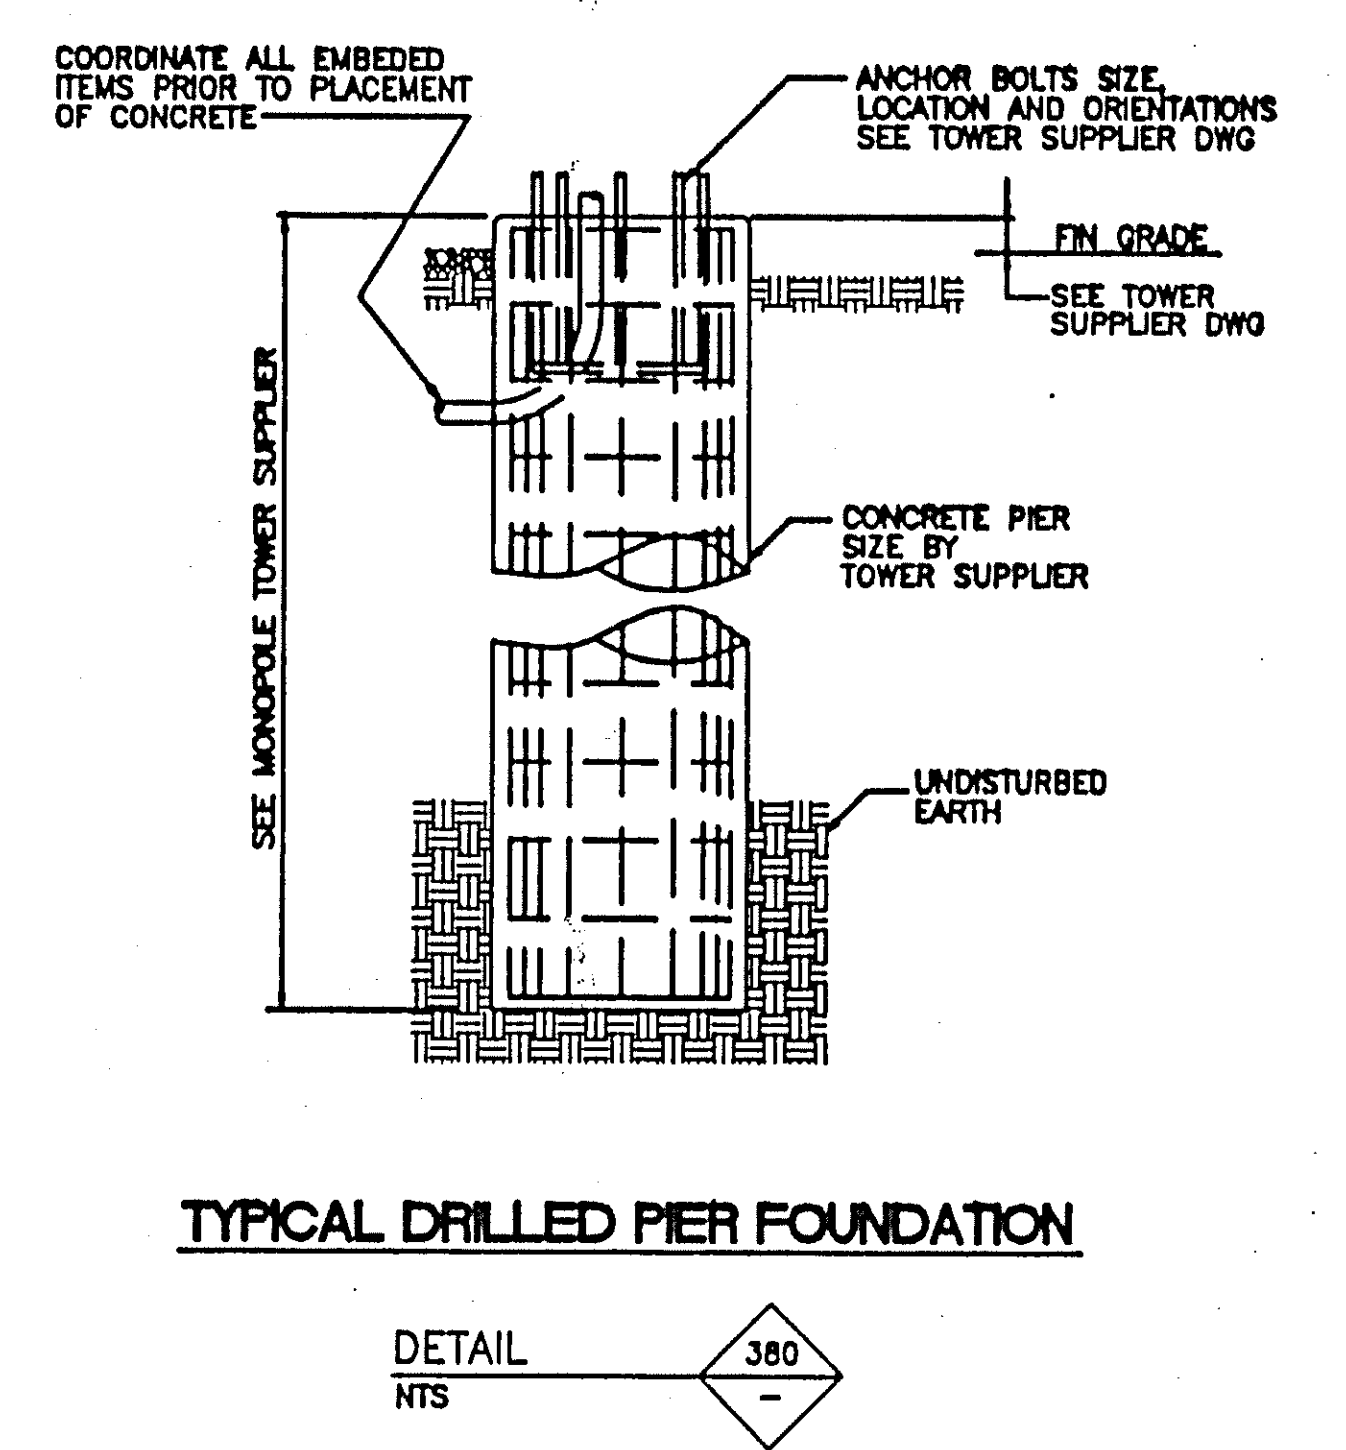
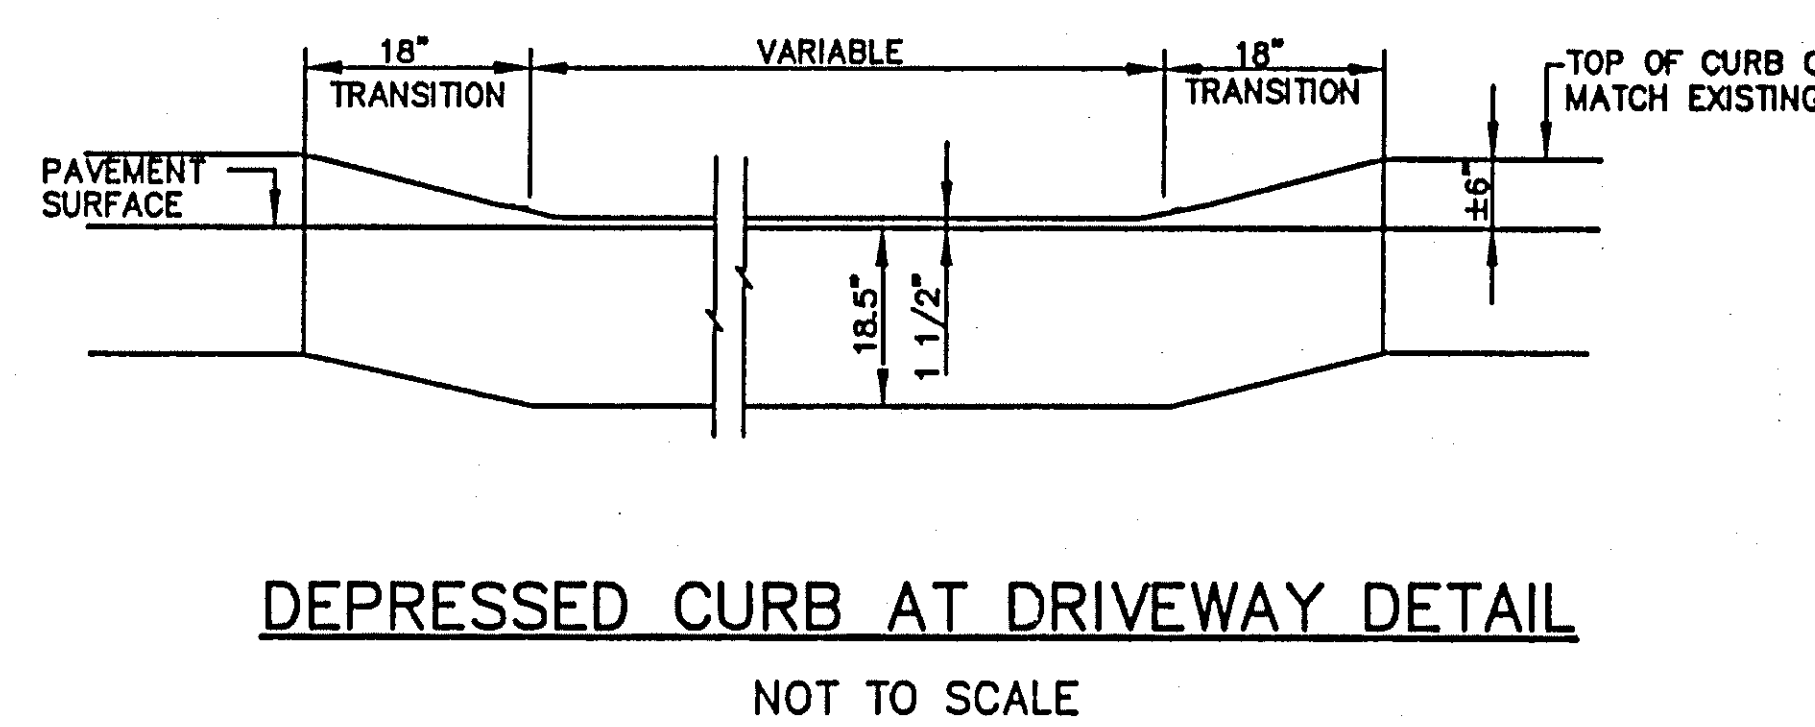
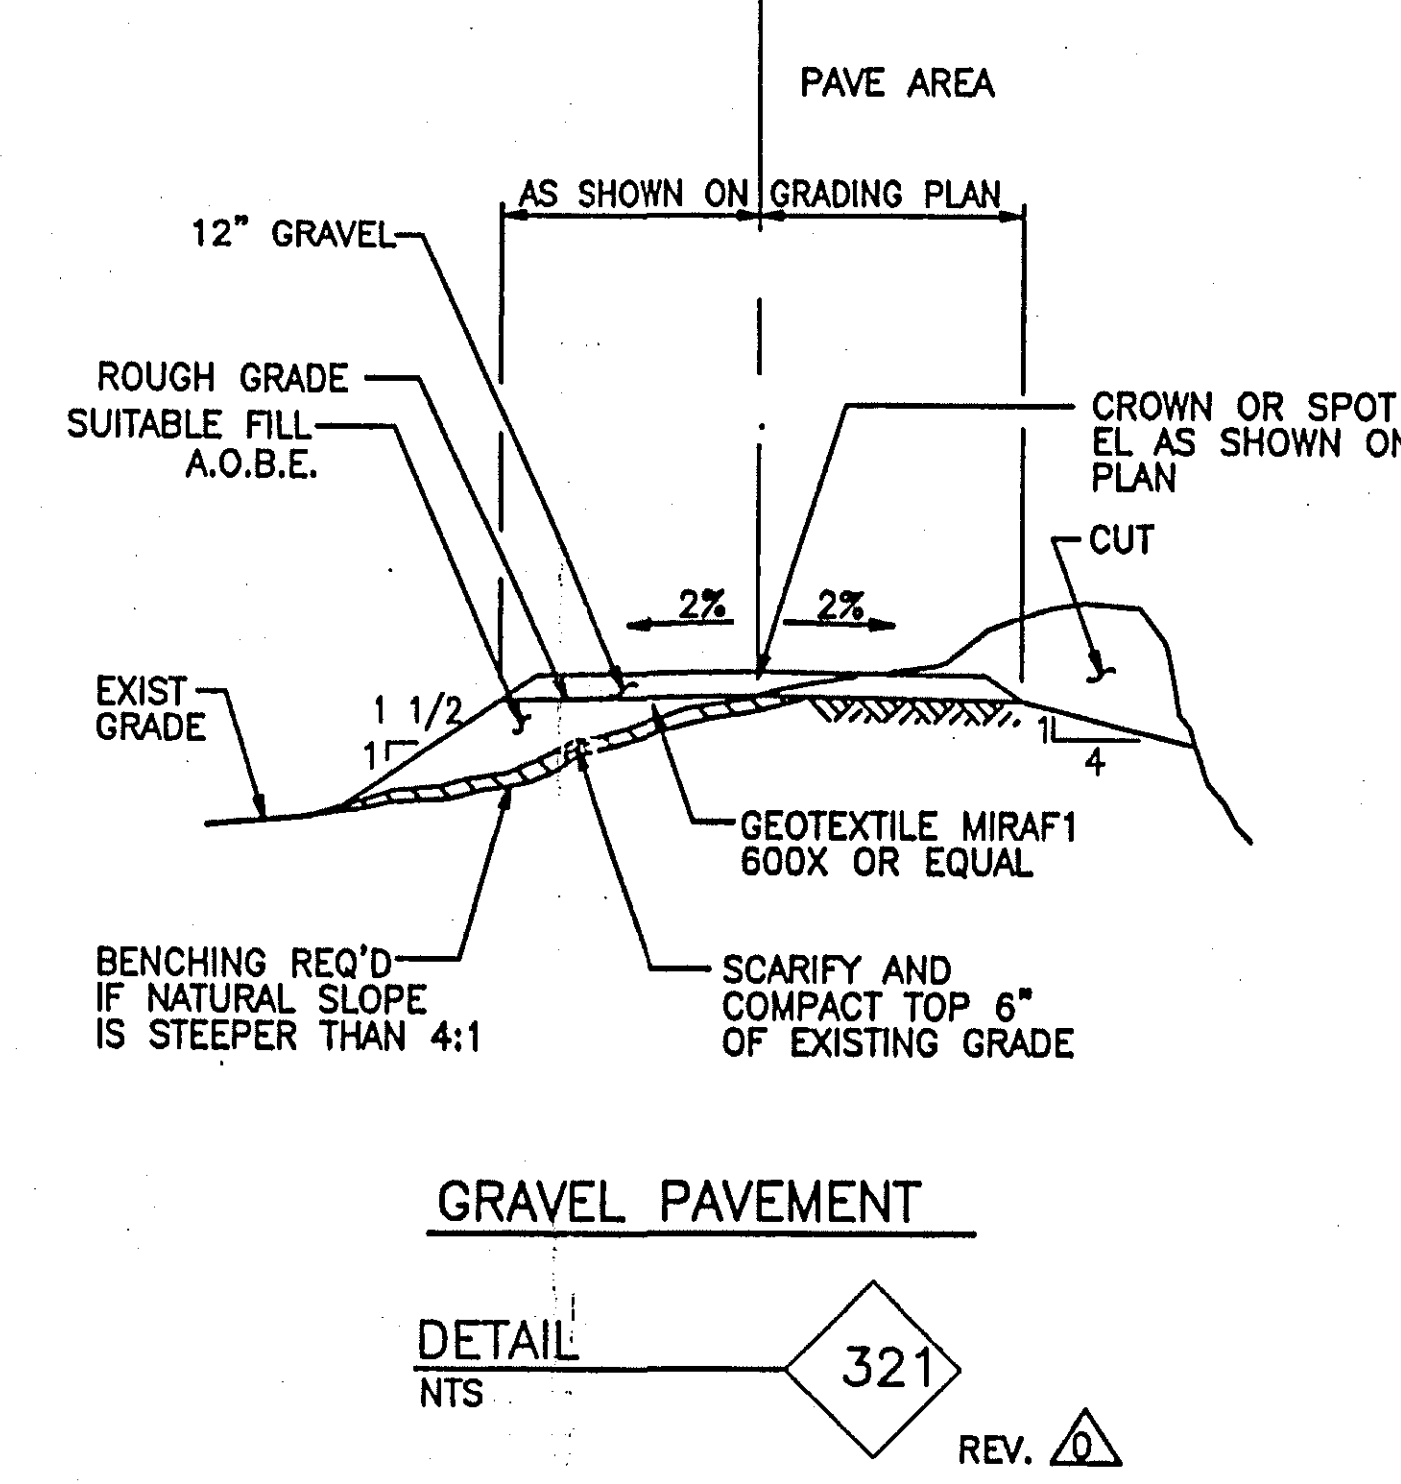
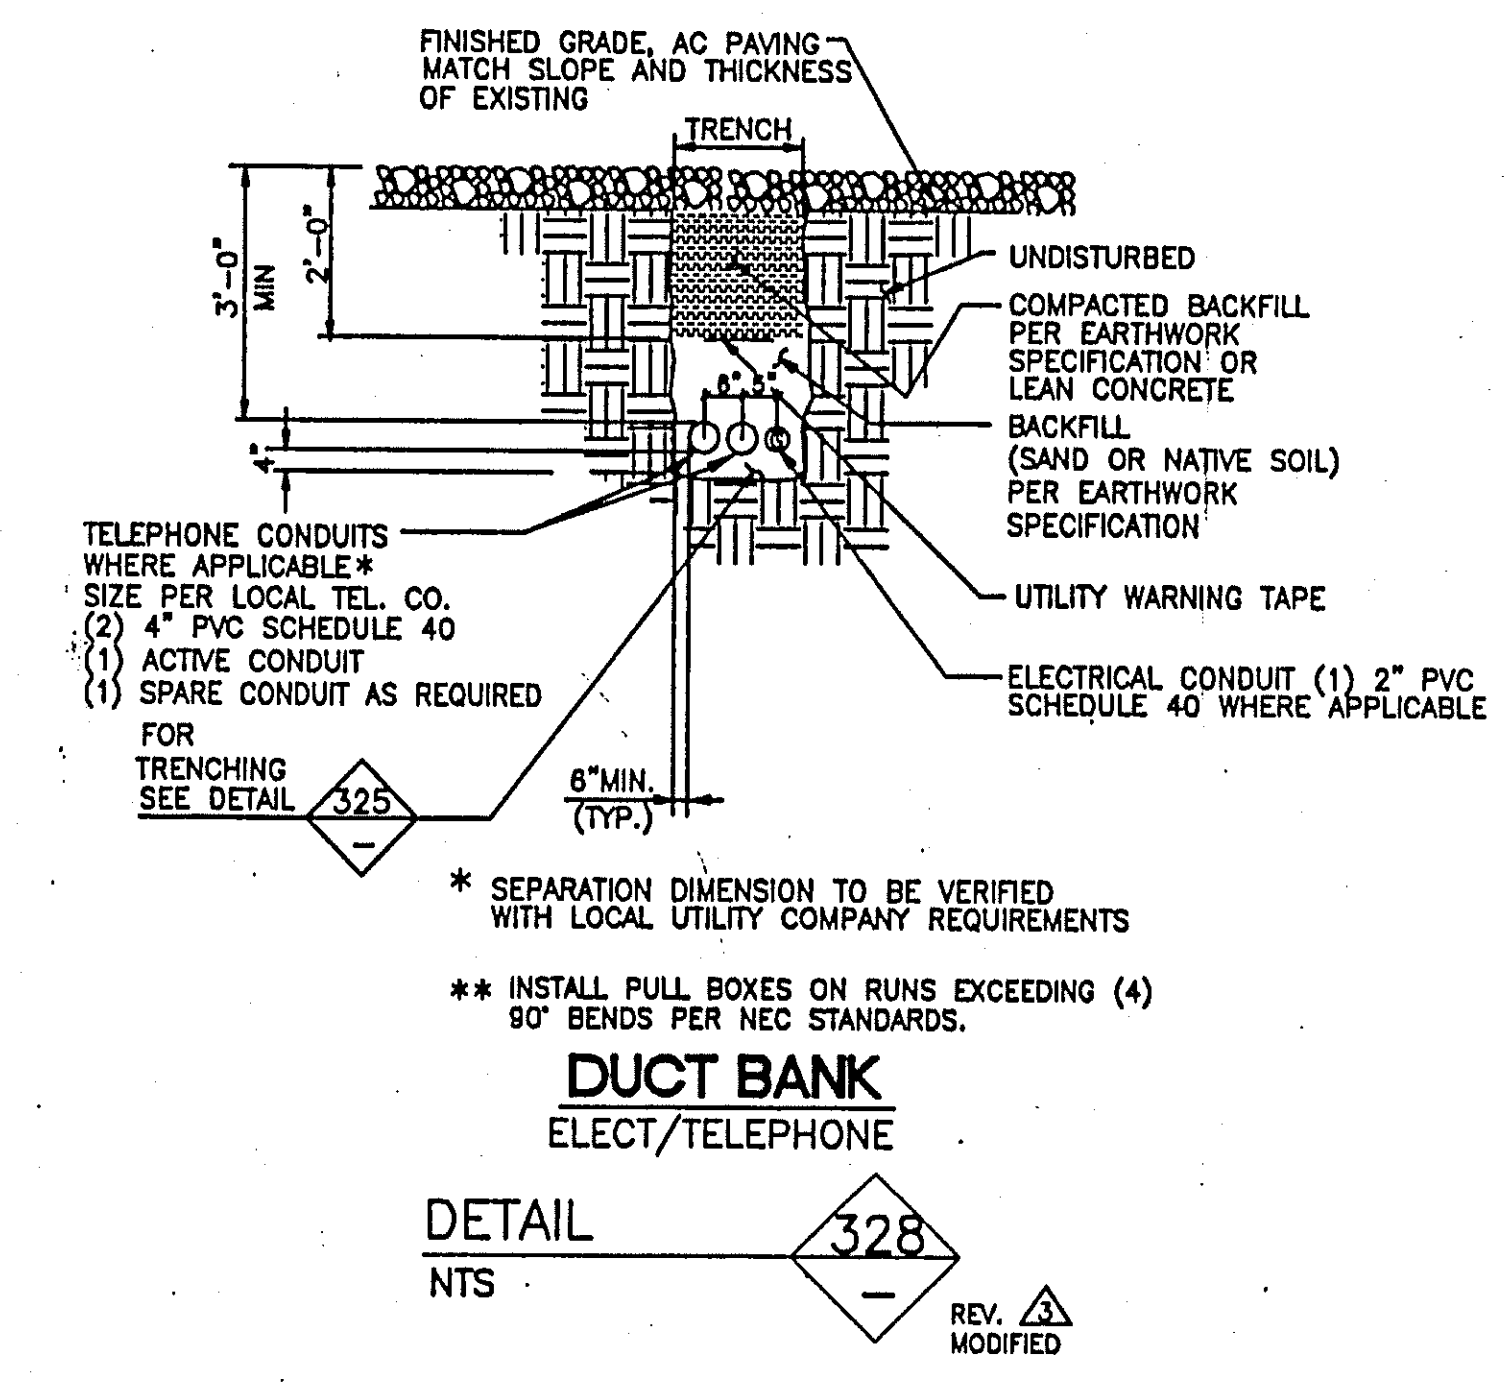
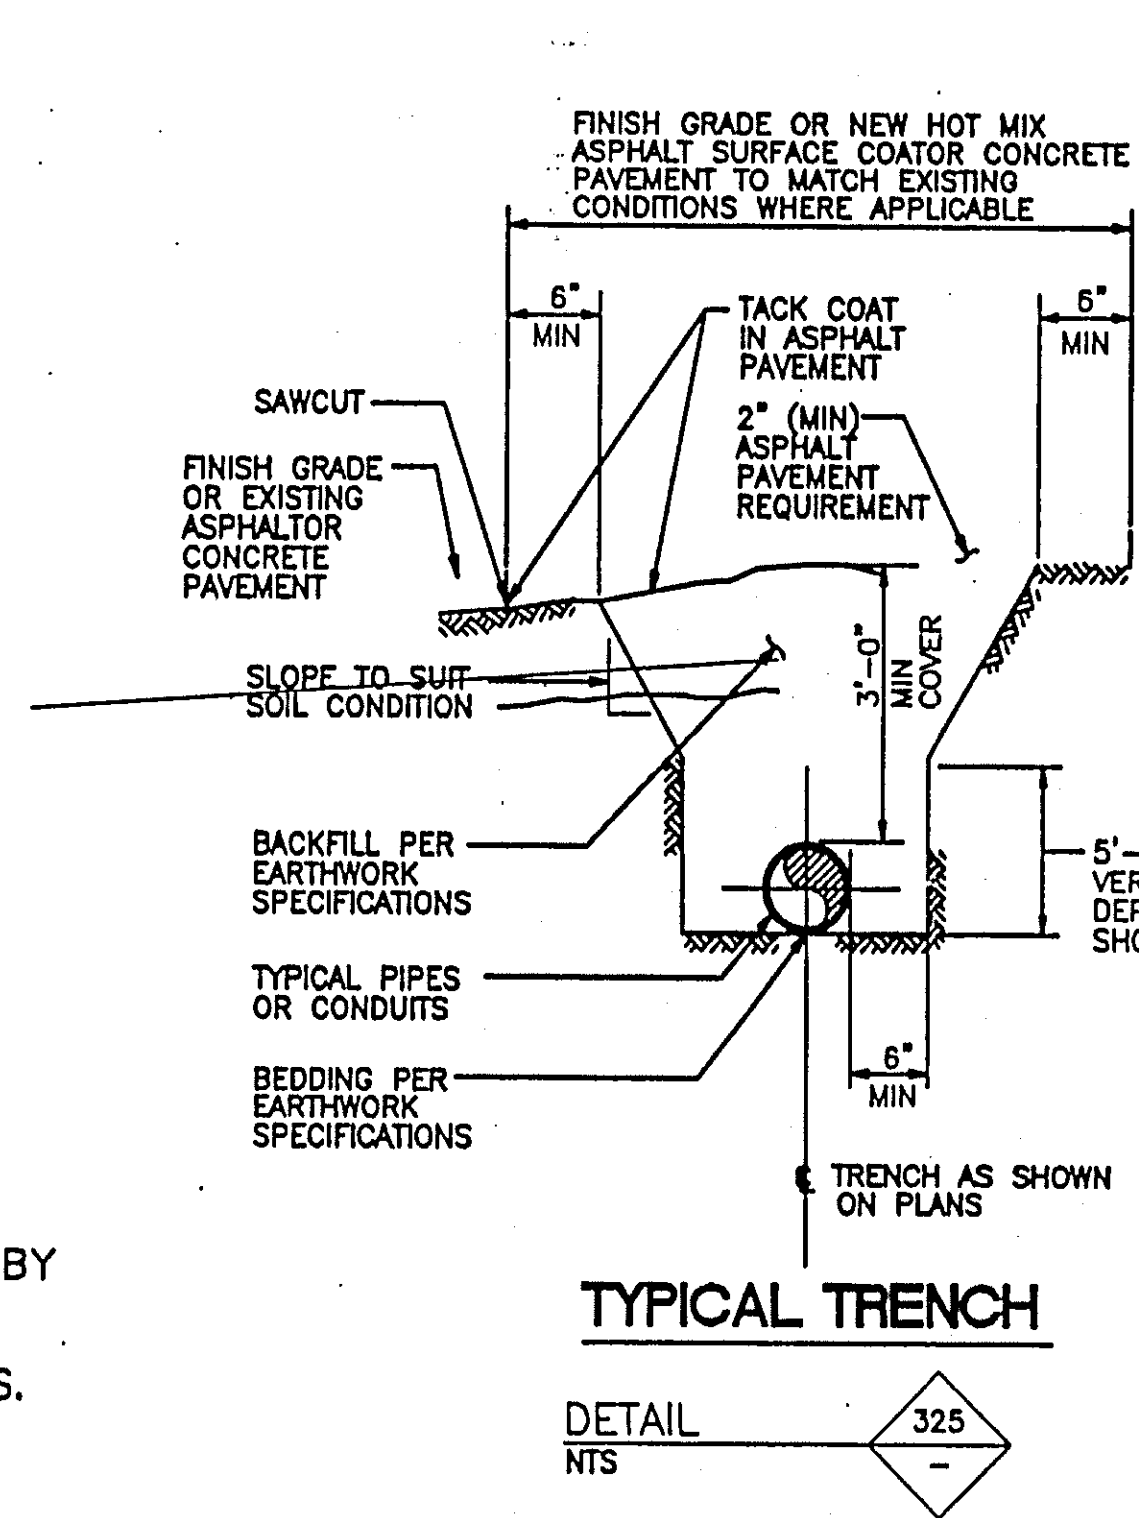
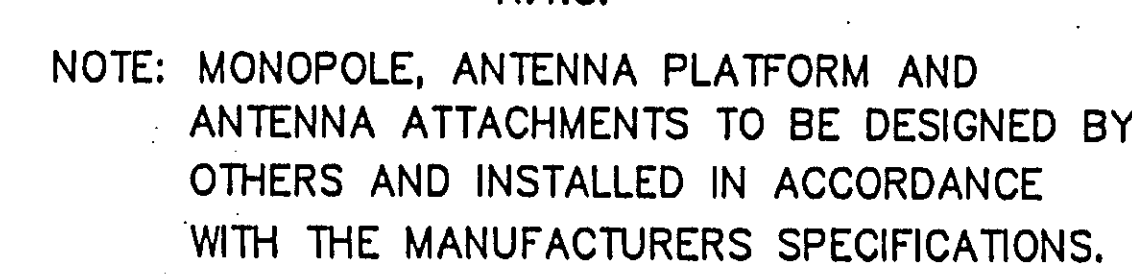
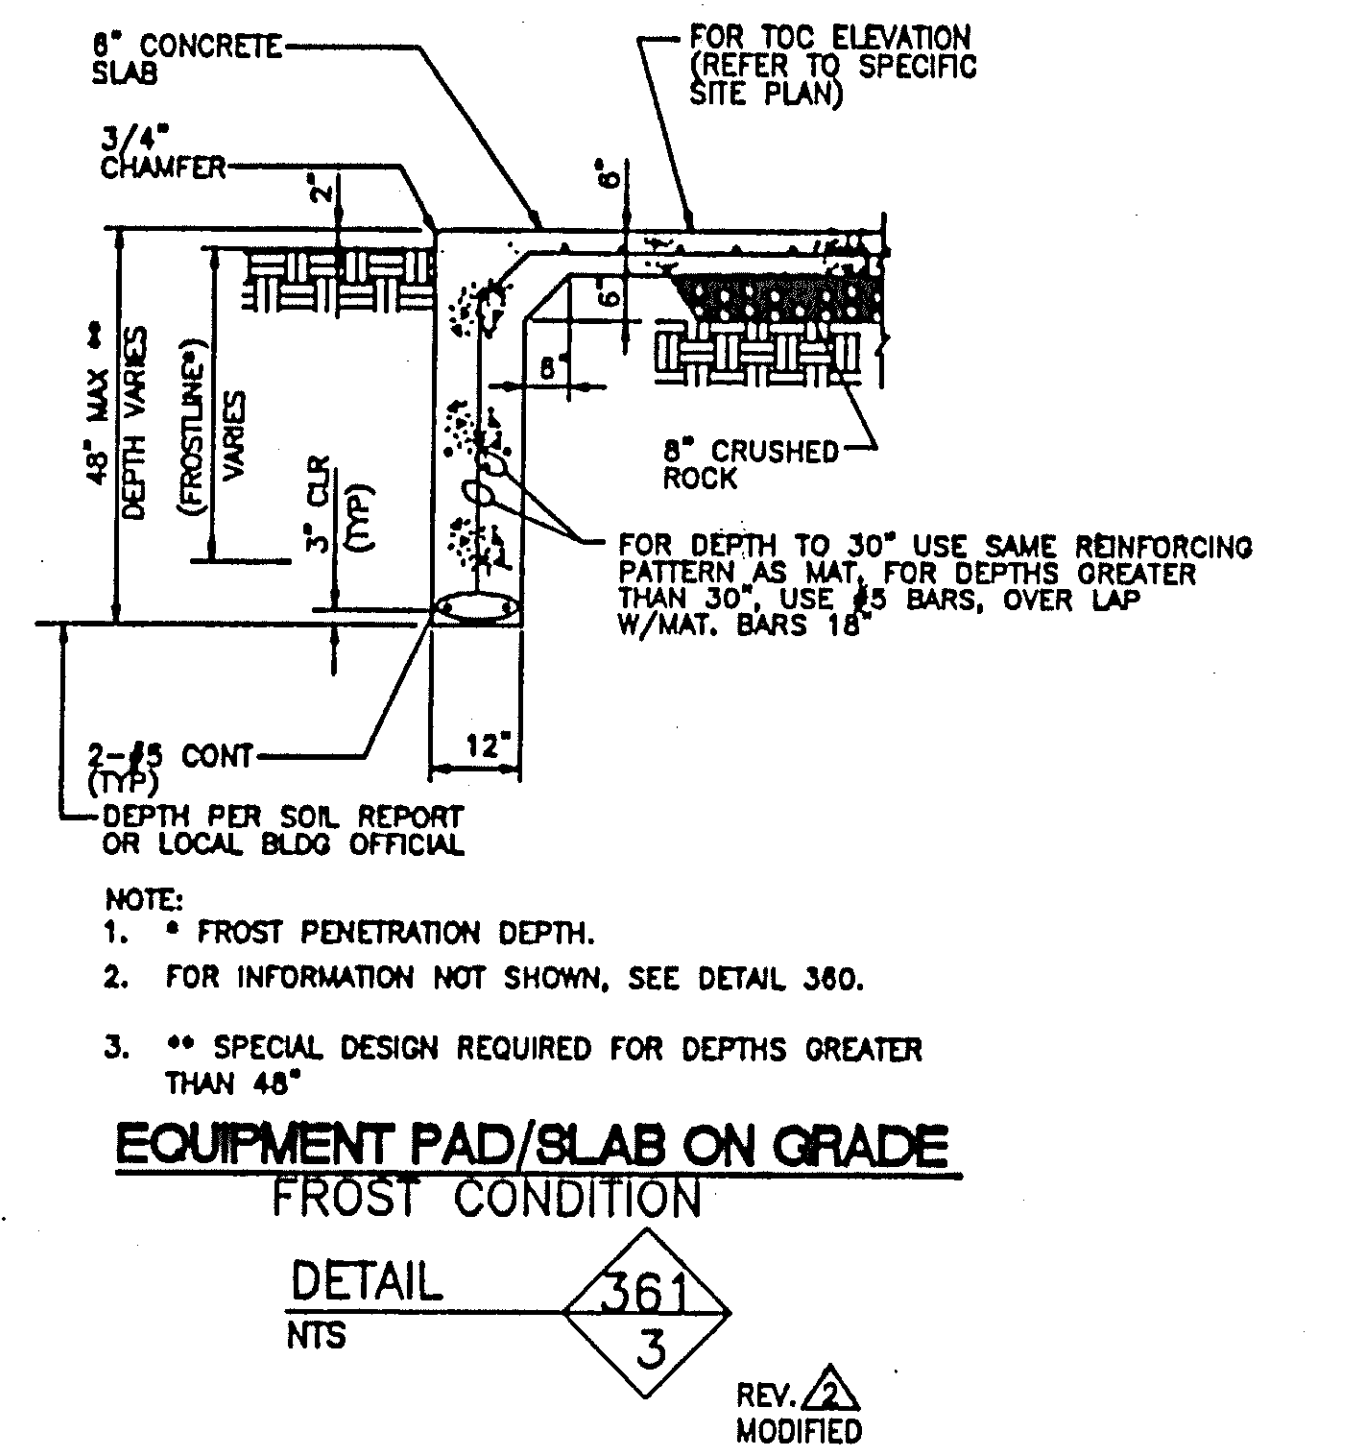


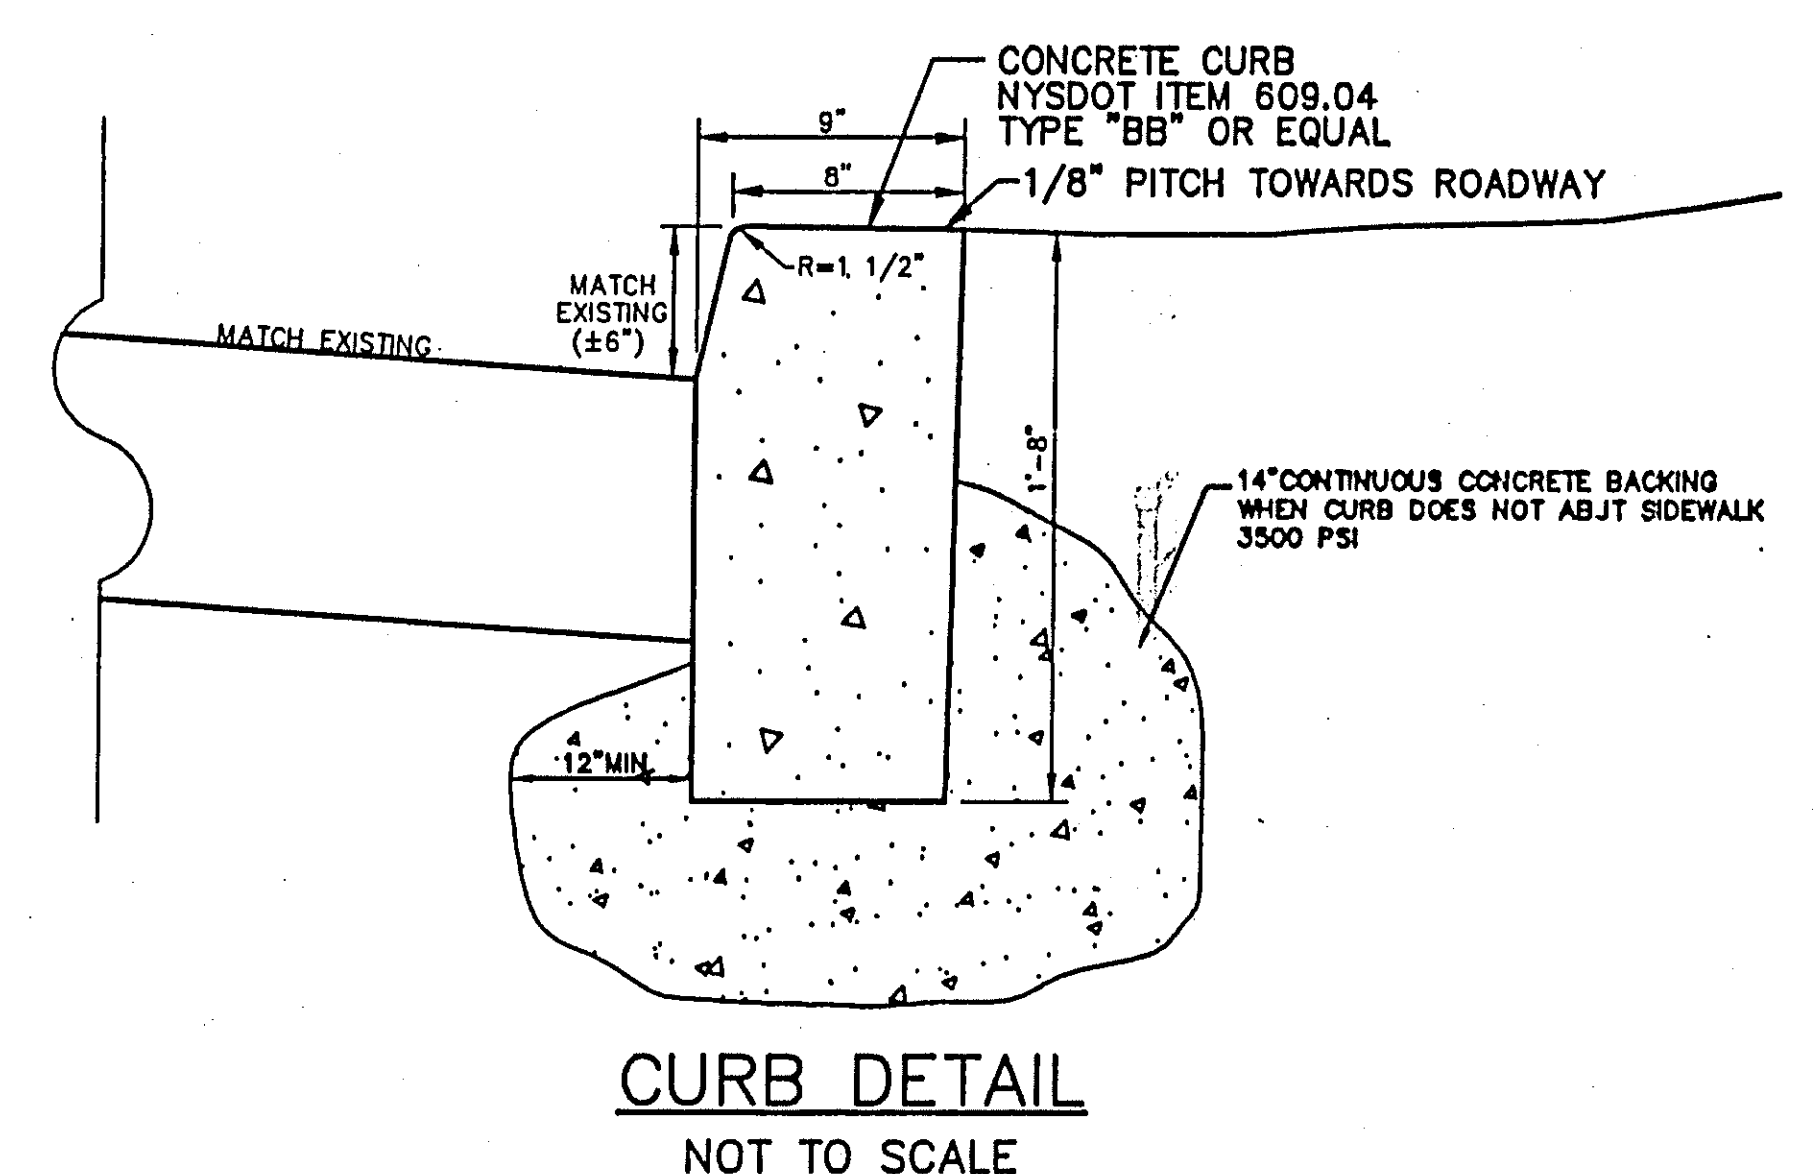

1. ALL CONCRETE WORK SHALL BE IN ACCORDANCE WITH THE ACI 301, ACI 318 AND THE SPECIFICATION CAST-IN-PLACE CONCRETE.
2. ALL CONCRETE SHALL HAVE A MINIMUM COMPRESSIVE STRENGTH OF 3000 PSI AT 28 DAYS, UNLESS NOTED OTHERWISE.
3. REINFORCING STEEL SHALL CONFORM TO ASTM A615, GRADE 60, DEFORMED UNLESS NOTED OTHERWISE. WELDED WIRE FABRIC SHALL CONFORM TO ASTM A185 WELDED STEEL WIRE FABRIC UNLESS NOTED OTHERWISE. SPICES SHALL BE CLASS "B" AND CLASS "B" AND CLASS "B" SHALL BE STANDARD UNLESS NOTED OTHERWISE.
4. THE FOLLOWING MINIMUM CONCRETE COVER SHALL BE PROVIDED FOR REINFORCING STEEL UNLESS SHOWN OTHERWISE ON DRAWINGS:
CONCRETE CAST AGAINST EARTH.....3 IN.
CONCRETE EXPOSED TO EARTH OR WEATHER:
#5 AND LARGER.....2 IN.
#5 AND SMALLER & W/F.....1 1/2 IN.
CONCRETE NOT EXPOSED TO EARTH OR WEATHER OR NOT CAST AGAINST THE GROUND:
SLAB AND WALL.....3/4 IN.
BEAMS AND COLUMNS.....1 1/2 IN
5. A CHAMFER 3/4" SHALL BE PROVIDED AT ALL EXPOSED EDGES OF CONCRETE, UNLESS, IN ACCORDANCE WITH ACI 301 SECTION 4.2.4.
6. INSTALLATION OF CONCRETE EXPANSION/WEDGE ANCHOR SHALL BE PER MANUFACTURER'S WRITTEN INSTRUCTIONS. ANCHOR EMBEDMENT IN DOWEL OR ROD SHALL CONFORM TO MANUFACTURER'S RECOMMENDATION FOR EMBEDMENT DEPTH AS SHOWN ON DRAWINGS. ANCHORS SHALL BE CUT WITHOUT PRIOR ENGINEERING APPROVAL WHEN DRILLING HOLES CONCRETE.

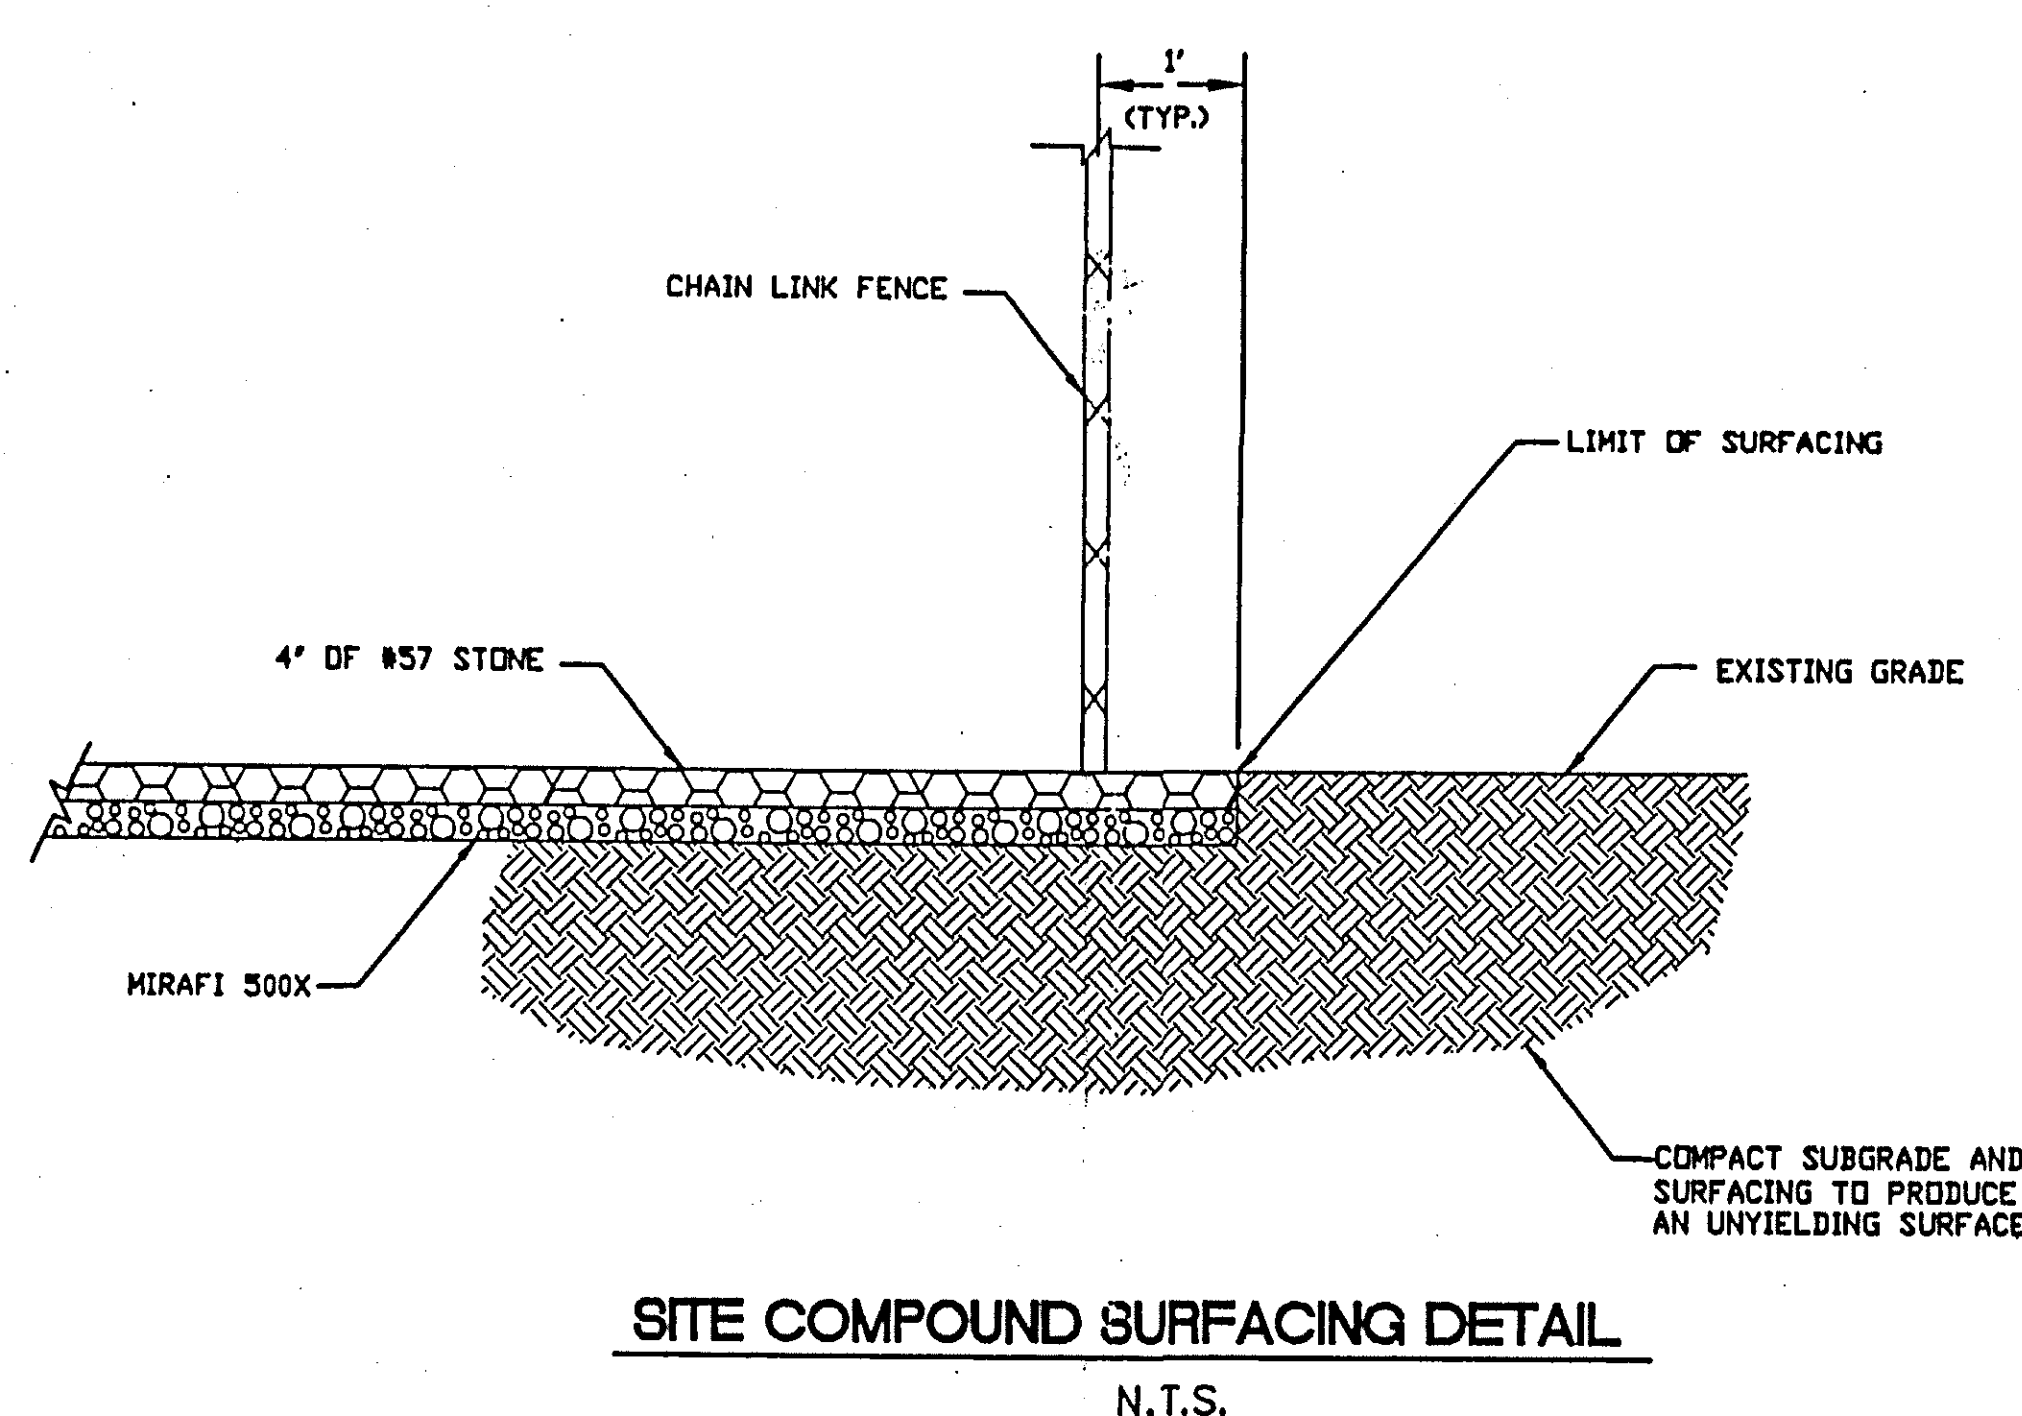

NO.	DATE	DESCRIPTION	BY
REVISIONS			

BOSWELL ENGINEERING

ENGINEERS - SURVEYORS - PLANNERS - SCIENTISTS
56 SHERIDAN AVE., ALBANY, N.Y. 12210 518-436-6310

BRUCE D. BOSWELL, P.E.
NEW YORK STATE LIC. NO. 067219



**SPECTRASITE
COMMUNICATIONS**

254 WASHINGTON AVENUE EXTENSION
3rd CORPORATE PLAZA SUITE 303
ALBANY, NY 12203

 INDEPENDENT
WIRELESS ONE

 Sprint®
Sprint PCS™ Network Member

NOTES, DETAILS AND ELEVATIONS		
BETHLEHEM NORTH - PRICE CHOPPER SITE		
TOWN OF BETHLEHEM		
COUNTY OF ALBANY	STATE OF NEW YORK	
DESIGNED BY: <u>RWO</u>	CHECKED BY: <u>BOB</u>	DATE: <u>MAY 21, 2001</u>
DRAWN BY: <u>TWR</u>	JOB NO.: <u>SS-102</u>	DWG NO.: <u>SS-1000A</u>
SCALE AS SHOWN		SHEET 3 OF 3

K-10