



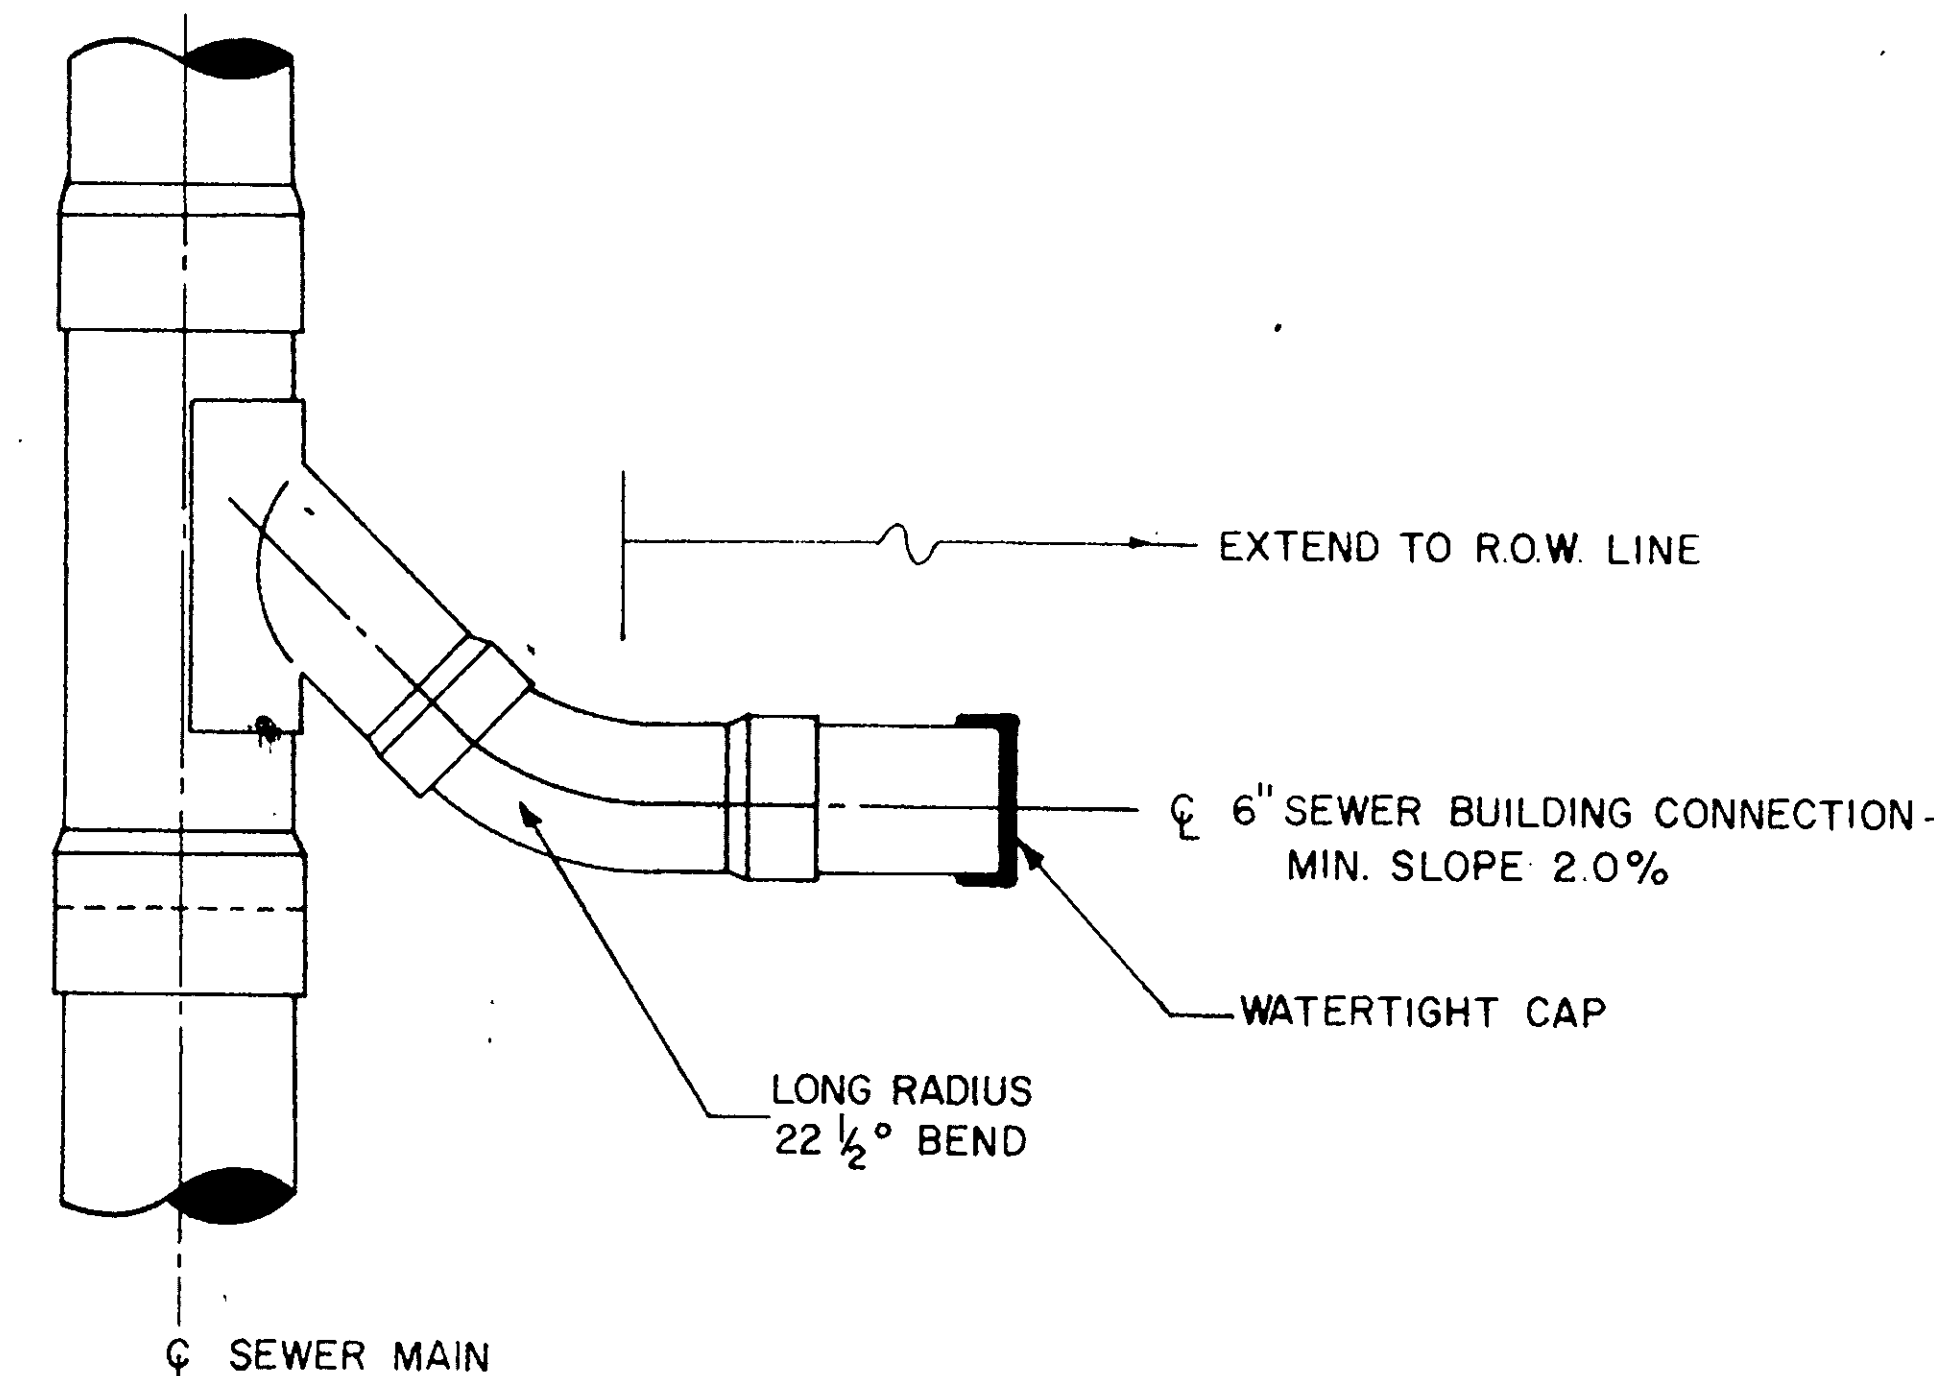


WYE SEWER BUILDING CONNECTION


INVERT, CHANNEL AND BENCHWALL DETAILS

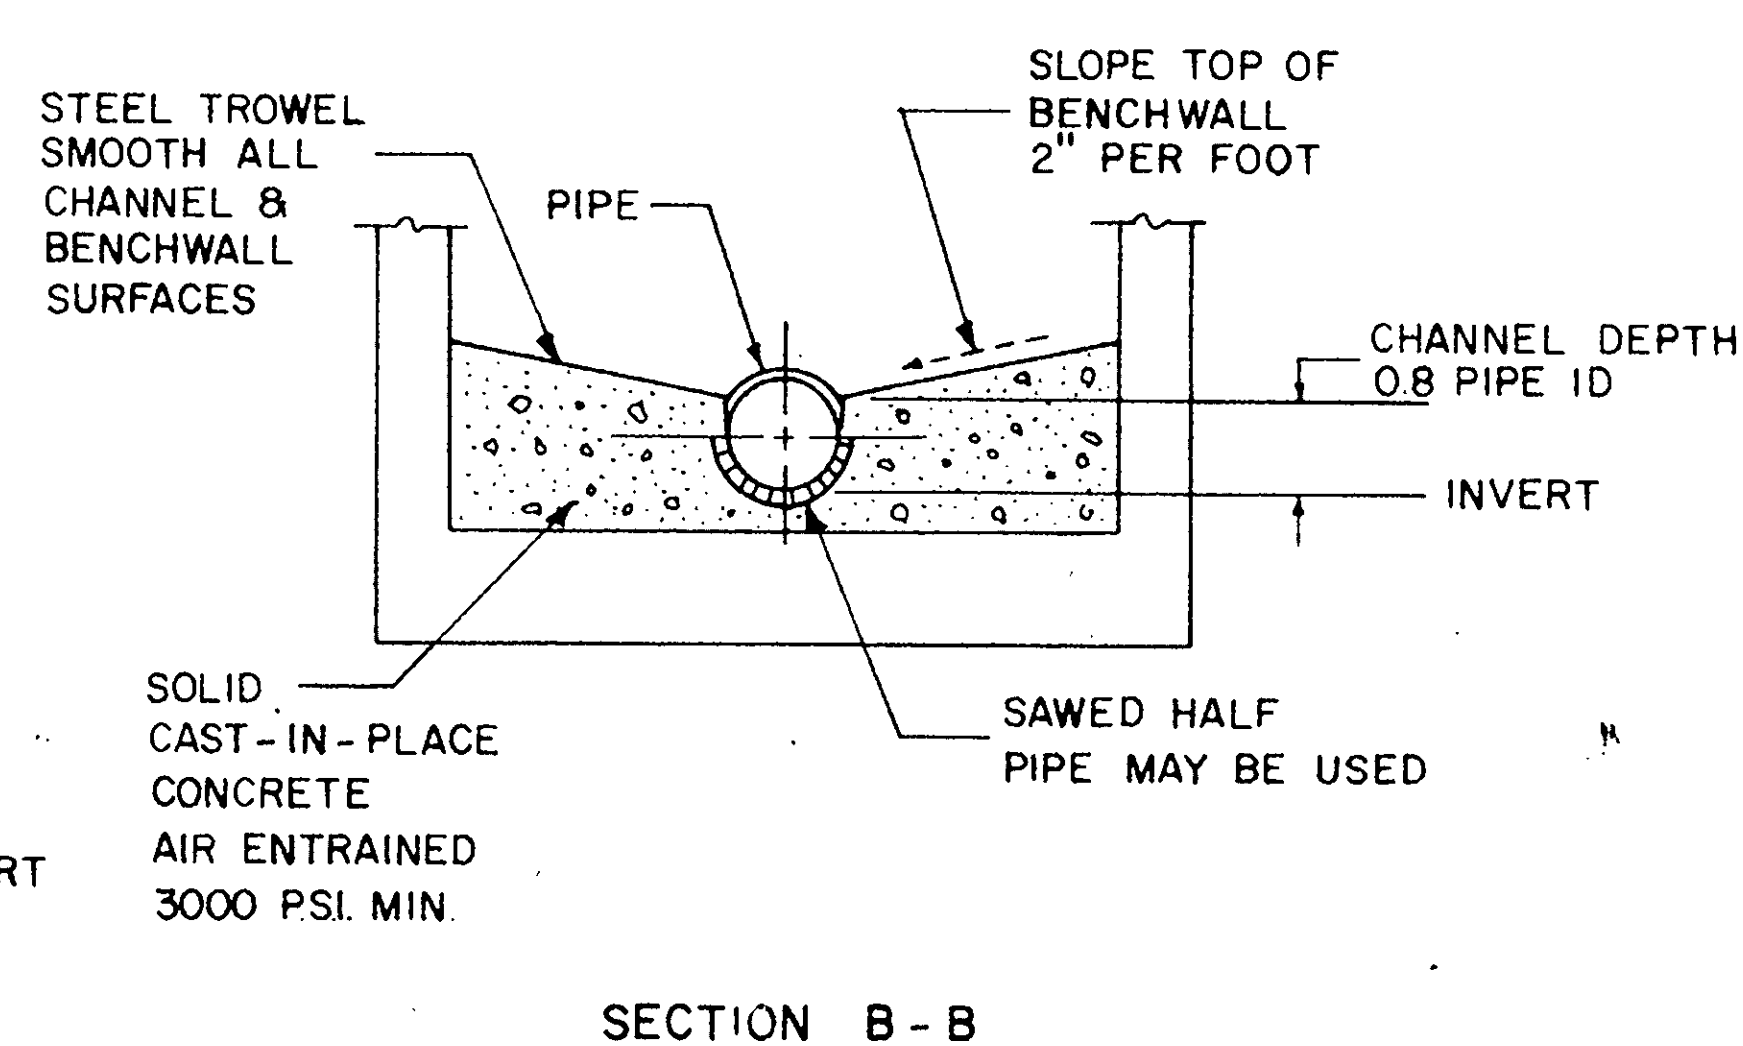


SECTION B - B

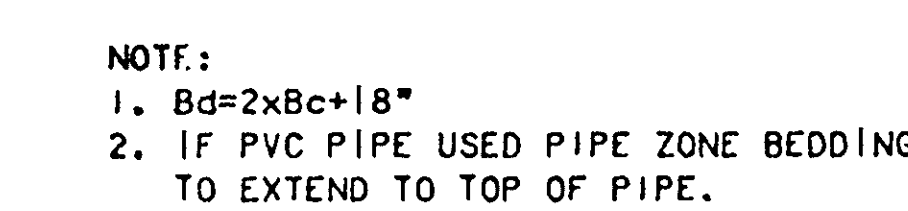


TRENCH DETAIL - 4CAP / PVC
NO SCALE

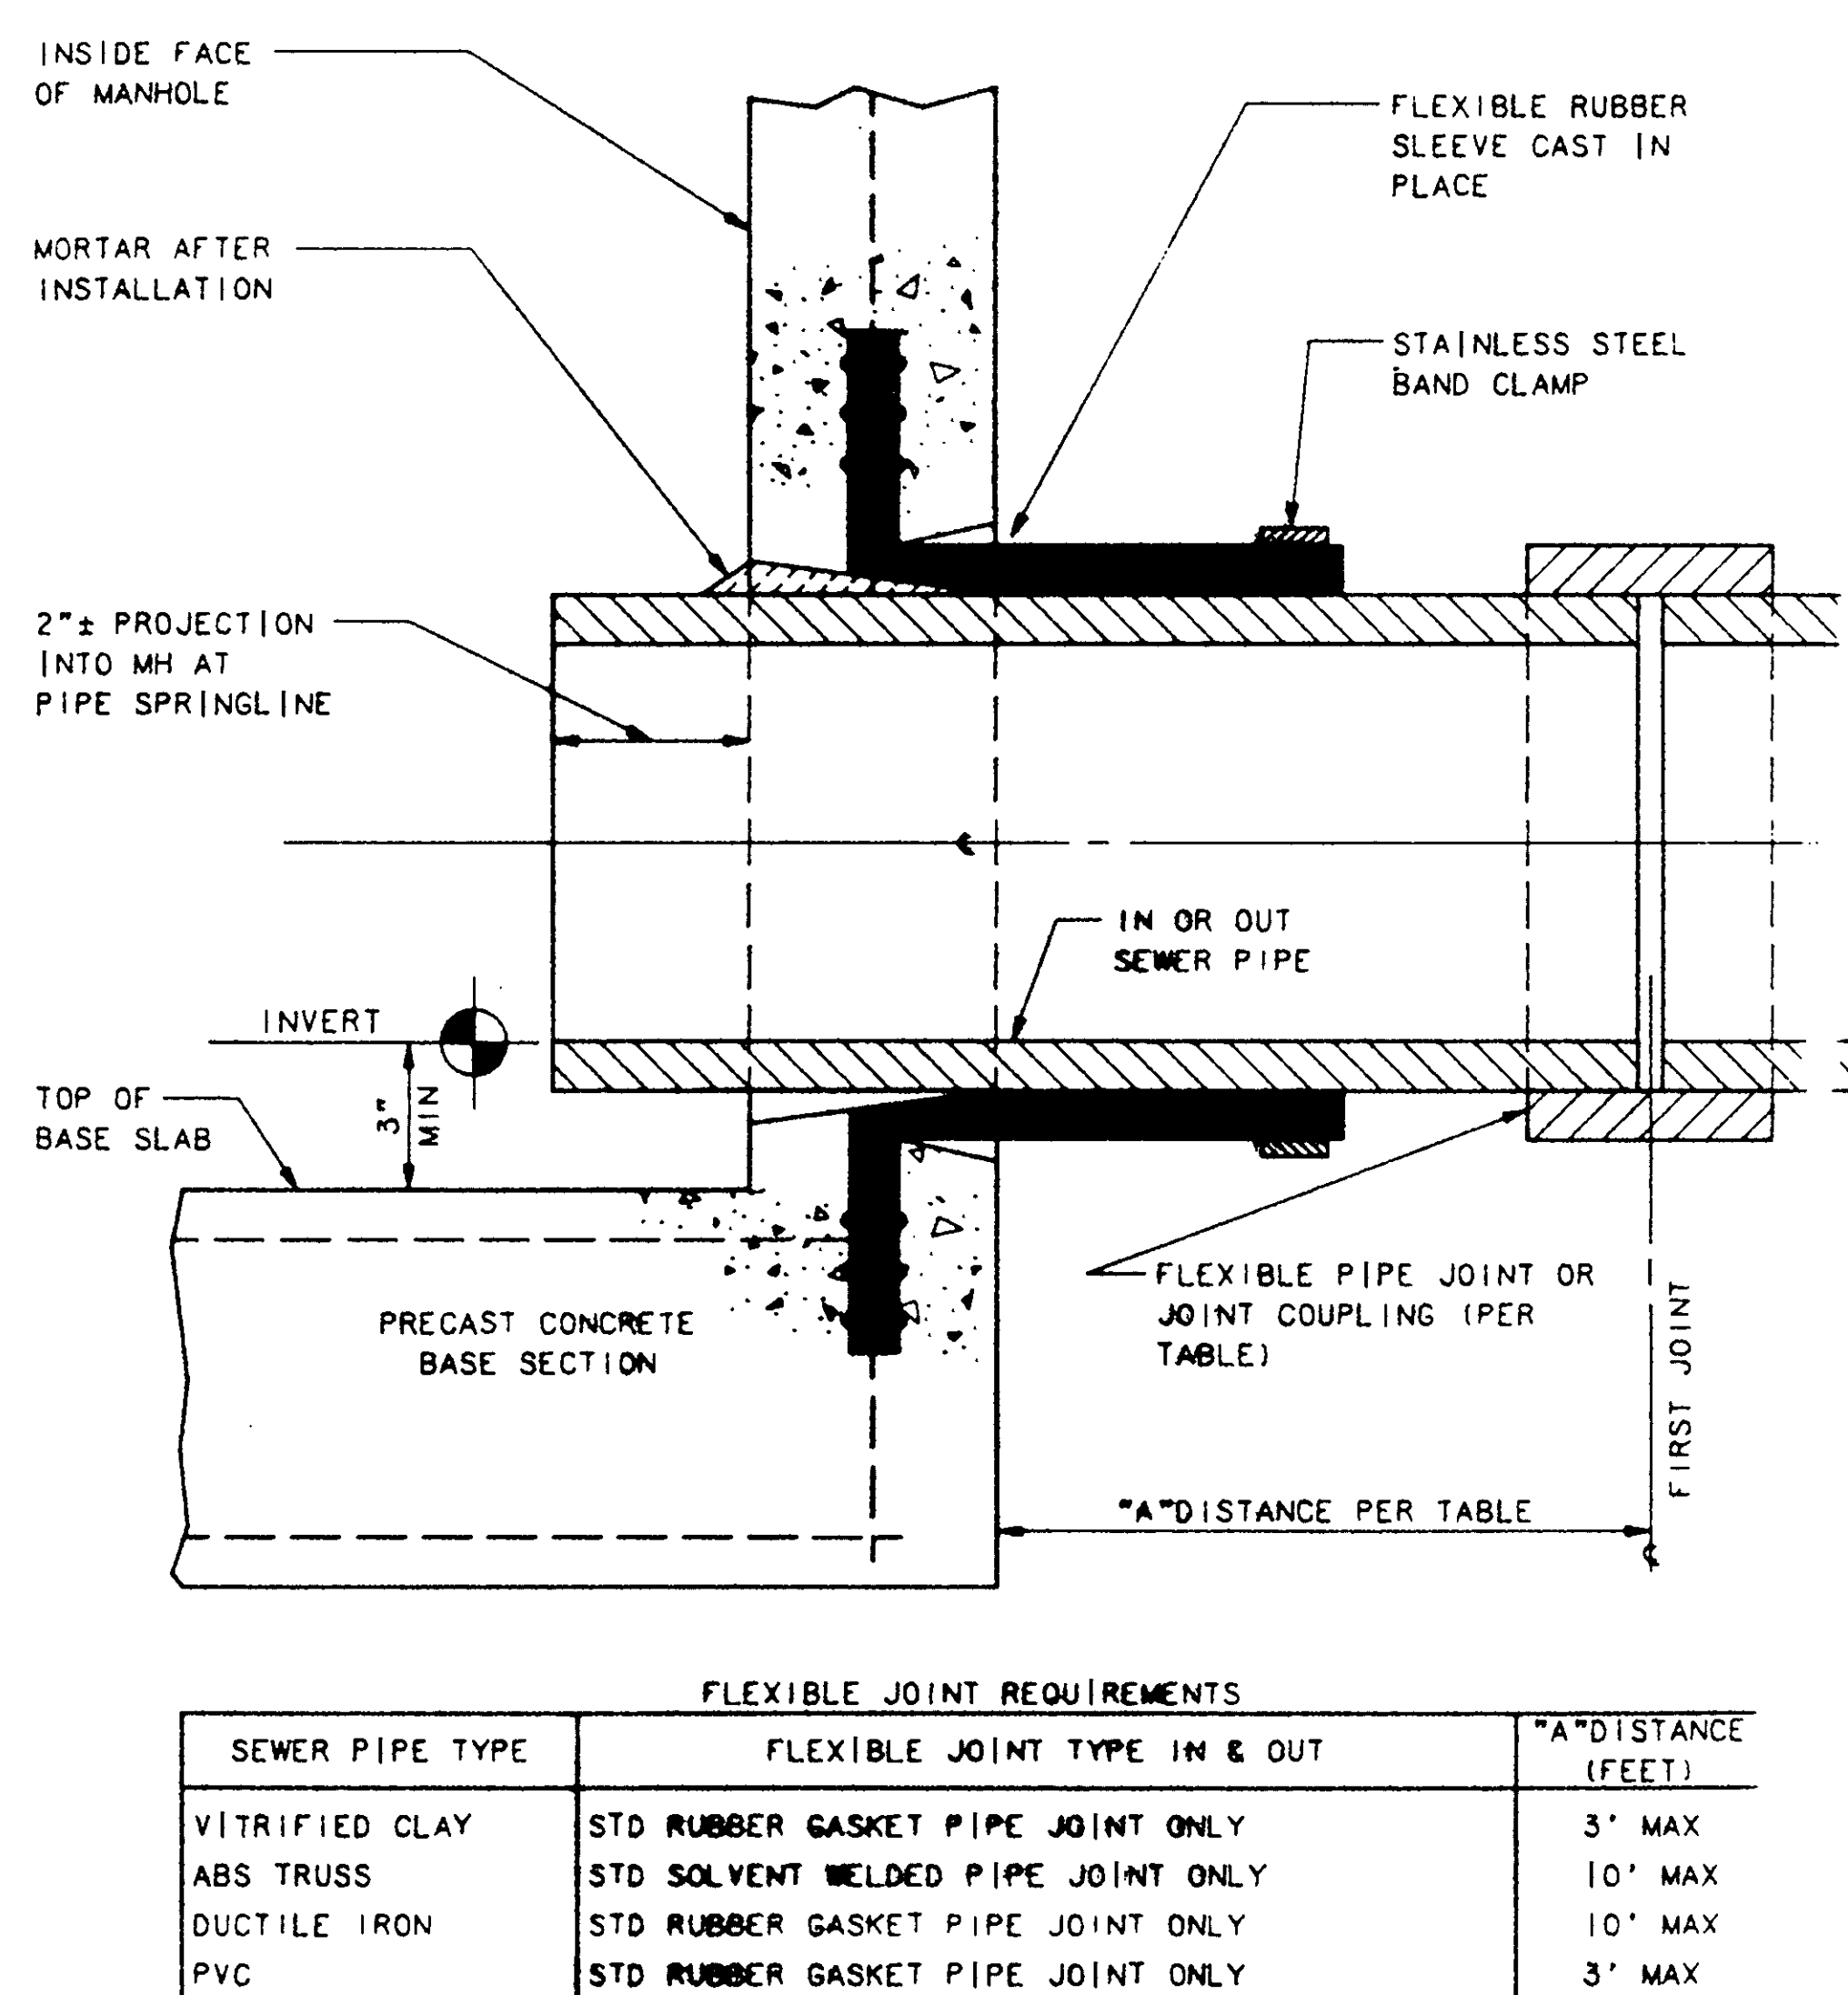

8 FLEXIBLE PIPE-TO-MH JOINT TYPE B
NO SCALE

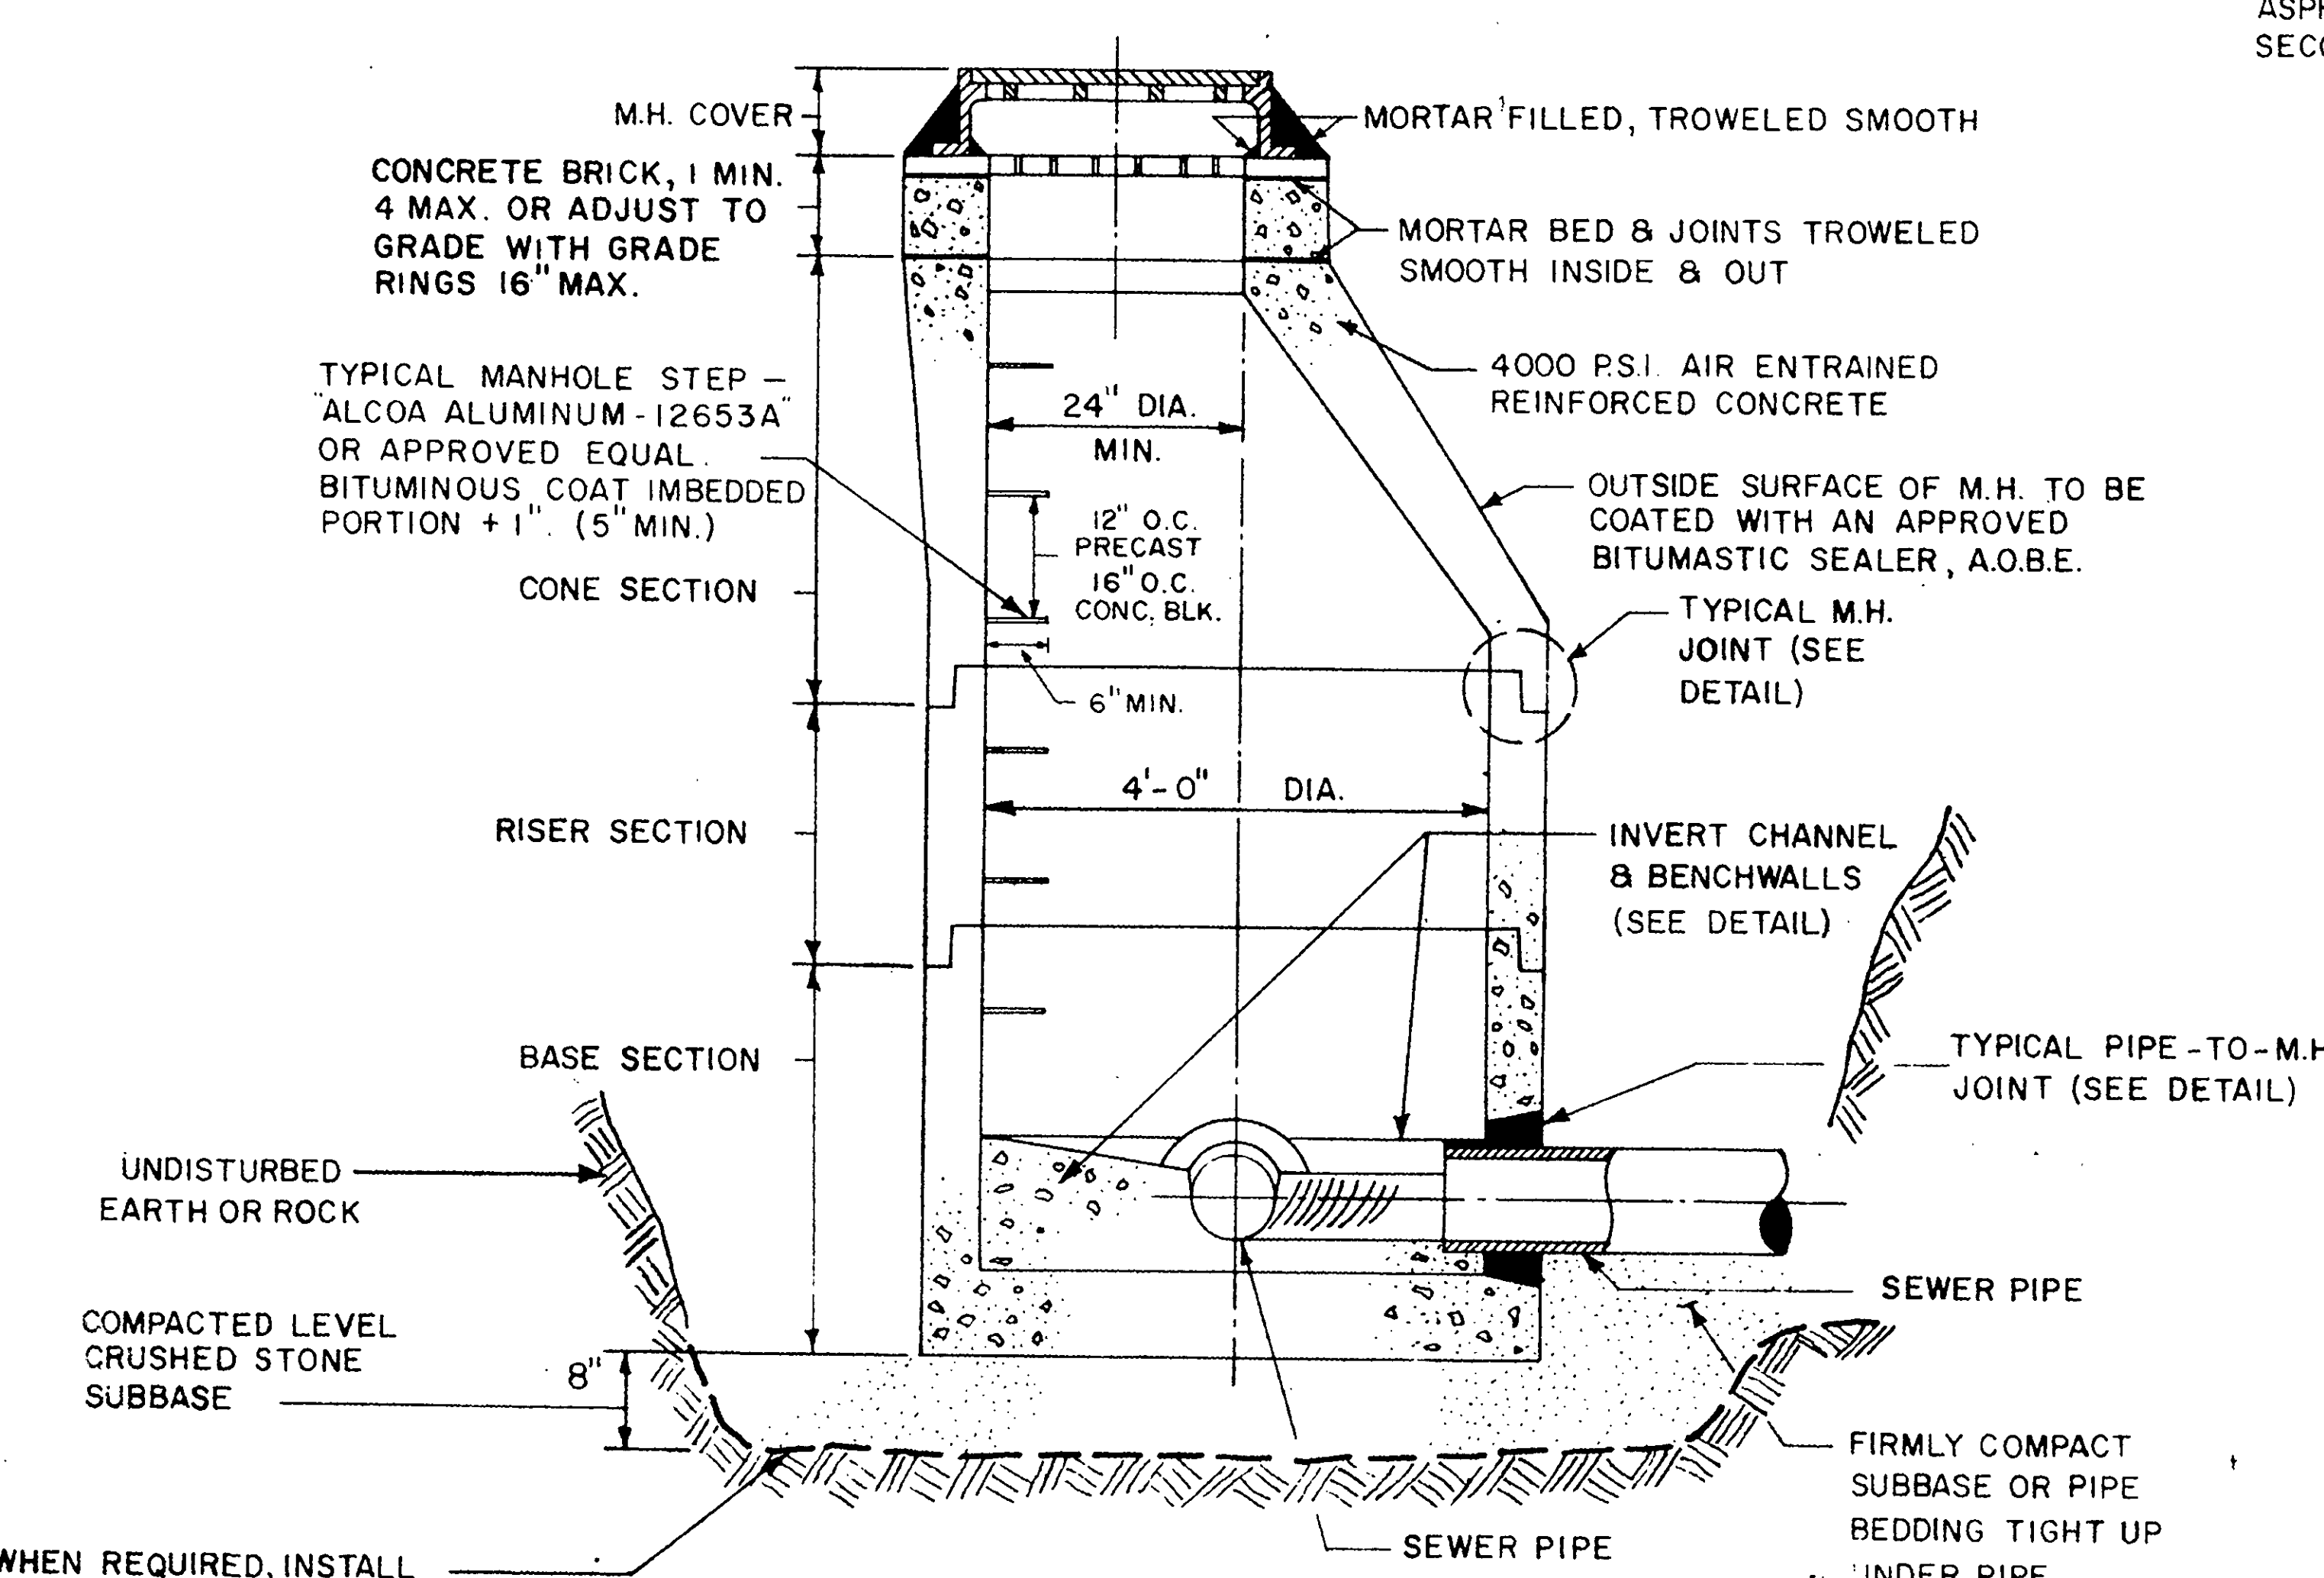

PRECAST CONCRETE MANHOLE DETAIL

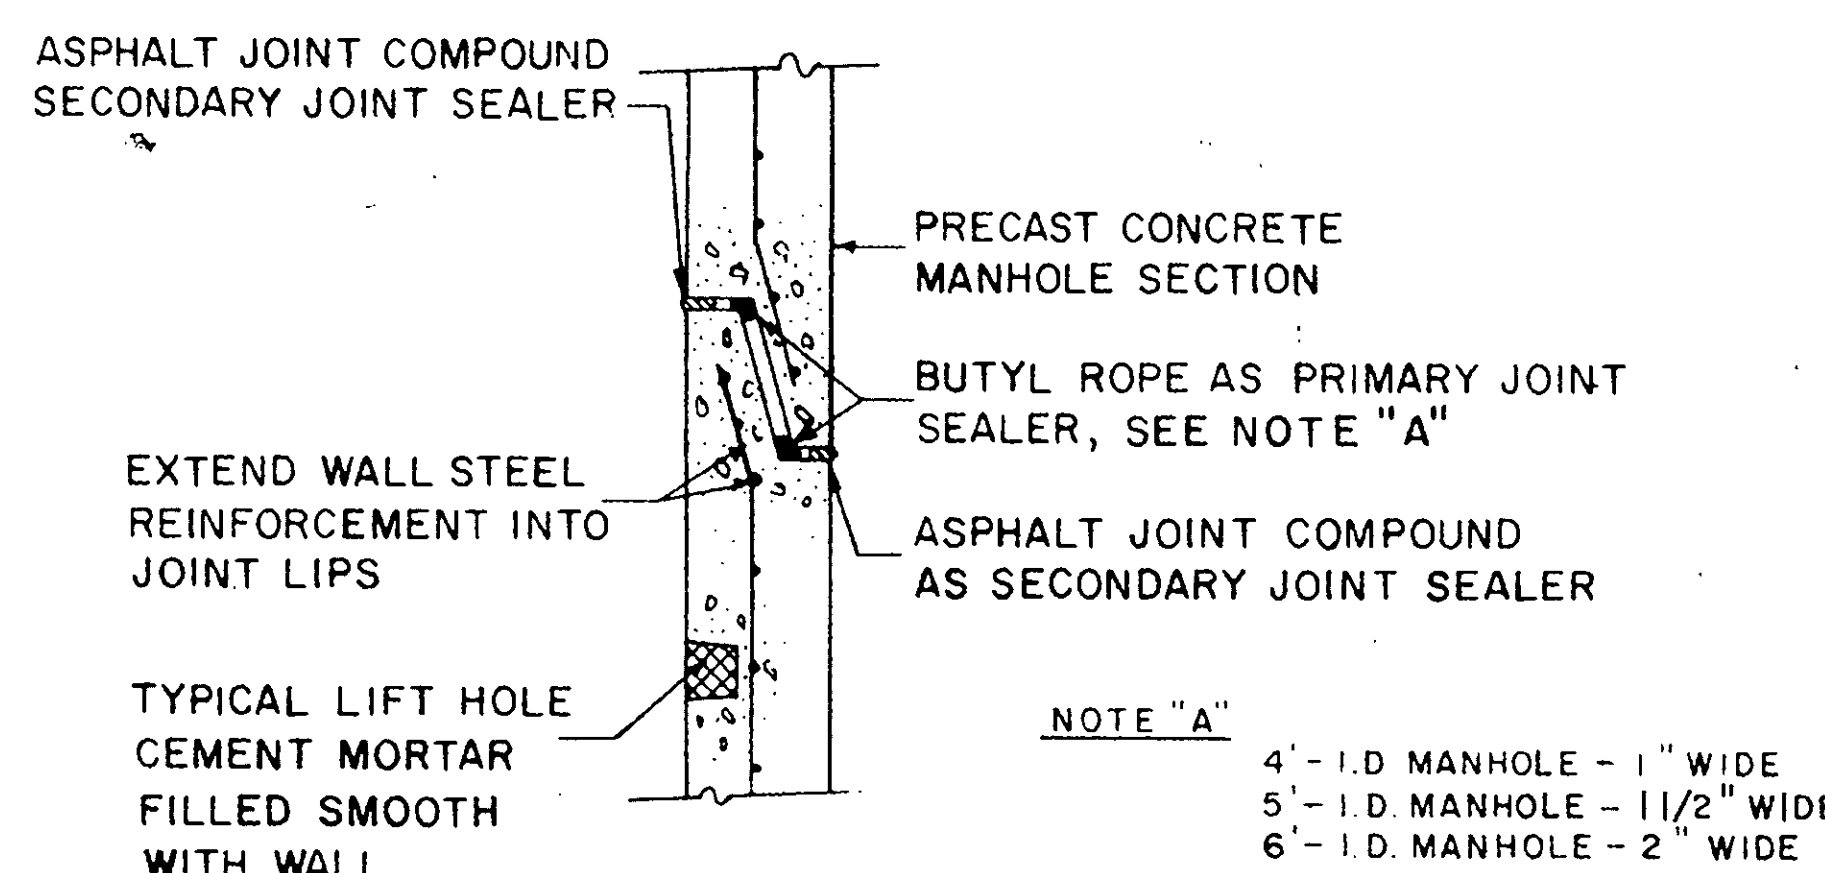

M.H. JOINT DETAIL

- [illegible]

UNAUTHORIZED ALTERATION OR ADDITION TO
THIS DOCUMENT IS A VIOLATION OF SECTION
7209 SUBDIVISION 2 OF THE NEW YORK STATE
EDUCATION LAW.

DATE	RECORD OF WORK	Drawn	Check	Appr		GLENMONT PLAZA CAPITAL DISTRICT PARTNERS TOWN OF BETHLEHEM COUNTY OF ALBANY C. T. MALE ASSOCIATES, P.C. 50 Century Hill Drive, P.O. Box 727, Latham, NY 12110 (518) 785-0976 Engineering Surveying Architecture Landscape Architecture Laboratory Services Computer Services				  		
												
Designer:	Checker:	Drawer:				SCALE: NO SCALE SPT. NO. 87.4304 SHEET 6 OF 7 DWG. NO. 88-61R				  		
Reviewer:	Appr by	DATE: 9/7/78										