


May 24, 1993 - 07:11

PLOT SCALE FACTOR: 1=40


CAD DWG. FILE NAME: GPERP1.DWG

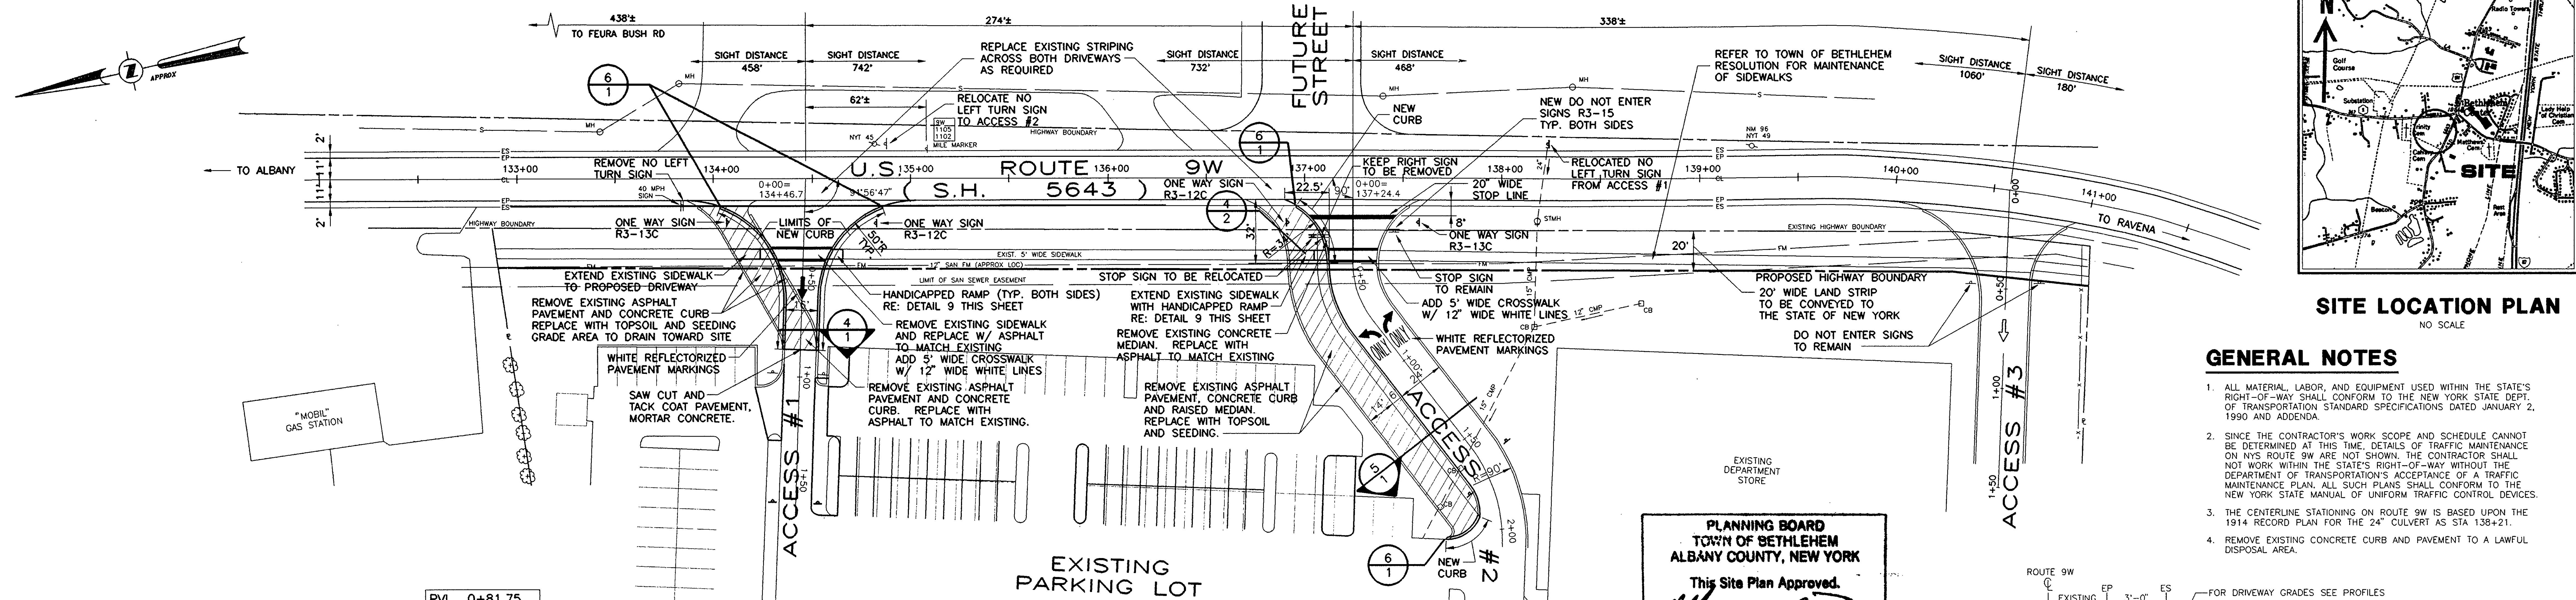


SITE LOCATION PLAN NO SCALE

GENERAL NOTES


- ALL MATERIAL, LABOR, AND EQUIPMENT USED WITHIN THE STATE'S RIGHT-OF-WAY SHALL CONFORM TO THE NEW YORK STATE DEPT. OF TRANSPORTATION STANDARD SPECIFICATIONS DATED JANUARY 2, 1990 AND ADDENDA.
- SINCE THE CONTRACTOR'S WORK SCOPE AND SCHEDULE CANNOT BE DETERMINED AT THIS TIME, DETAILS OF TRAFFIC MAINTENANCE ON NYS ROUTE 9W ARE NOT SHOWN. THE CONTRACTOR SHALL NOT WORK WITHIN THE STATE'S RIGHT-OF-WAY WITHOUT THE DEPARTMENT OF TRANSPORTATION'S ACCEPTANCE OF A TRAFFIC MAINTENANCE PLAN. ALL SUCH PLANS SHALL CONFORM TO THE NEW YORK STATE MANUAL OF UNIFORM TRAFFIC CONTROL DEVICES.
- THE CENTERLINE STATIONING ON ROUTE 9W IS BASED UPON THE 1914 RECORD PLAN FOR THE 24" CULVERT AS STA 136+21.
- REMOVE EXISTING CONCRETE CURB AND PAVEMENT TO A LAWFUL DISPOSAL AREA.

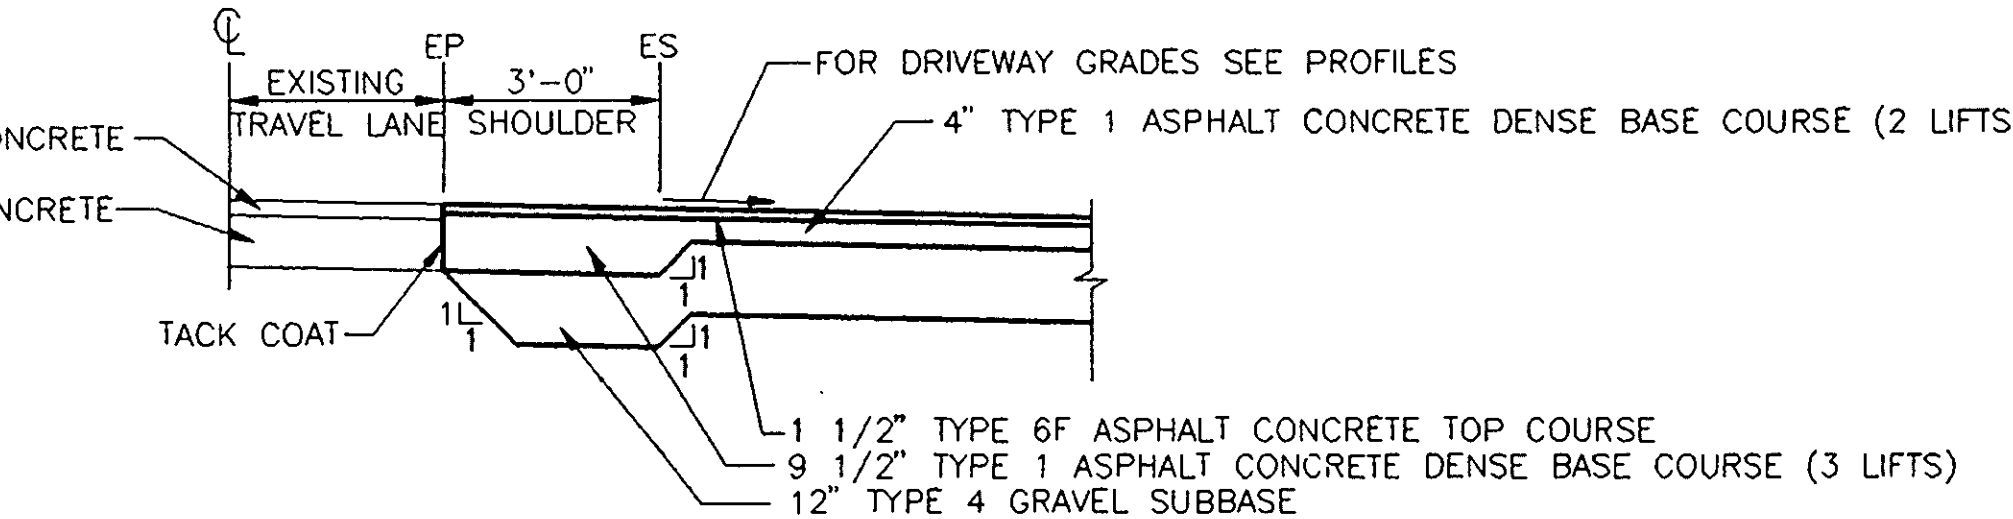


PAVEMENT TRANSITION DETAIL AT DRIVEWAYS #1 & #2 SCALE: NONE

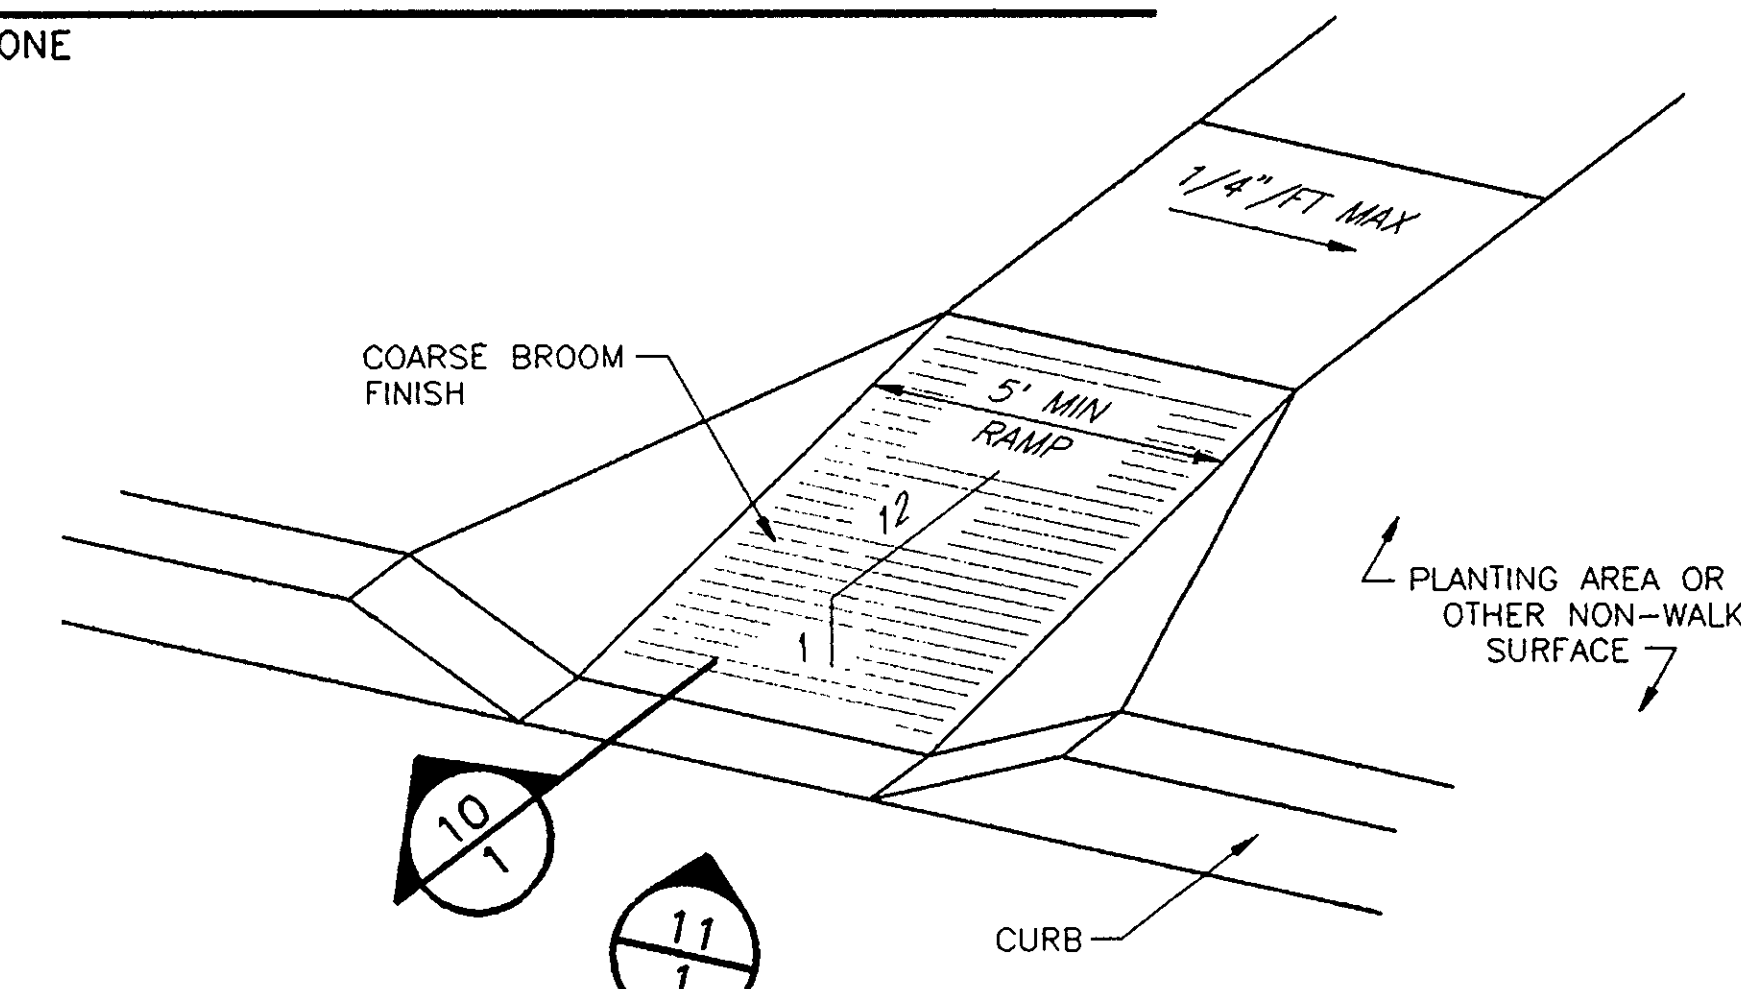


#1 ACCESS DR PROFILE SCALE: HORIZ. 1"=20' VERT. 1"=4'

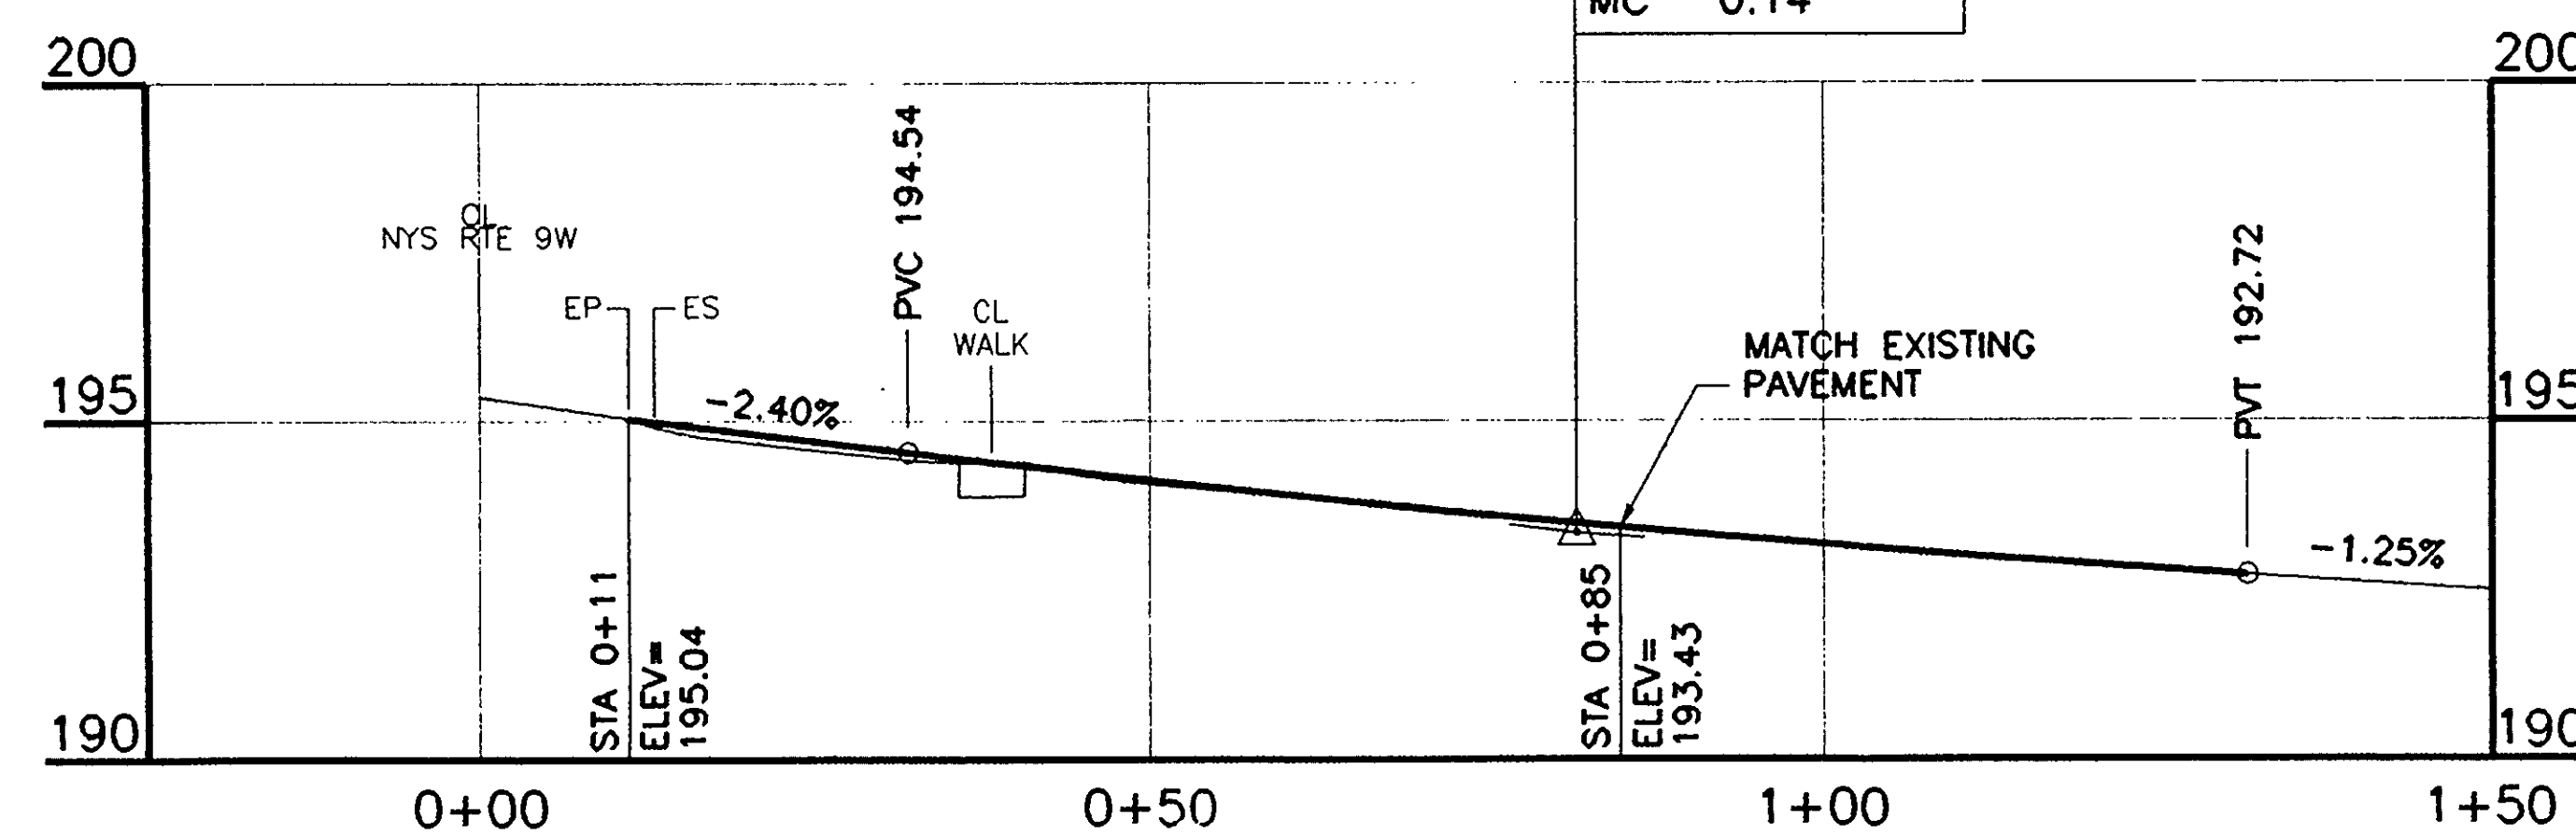

#2 ACCESS DR PROFILE SCALE: HORIZ. 1"=20' VERT. 1"=4'

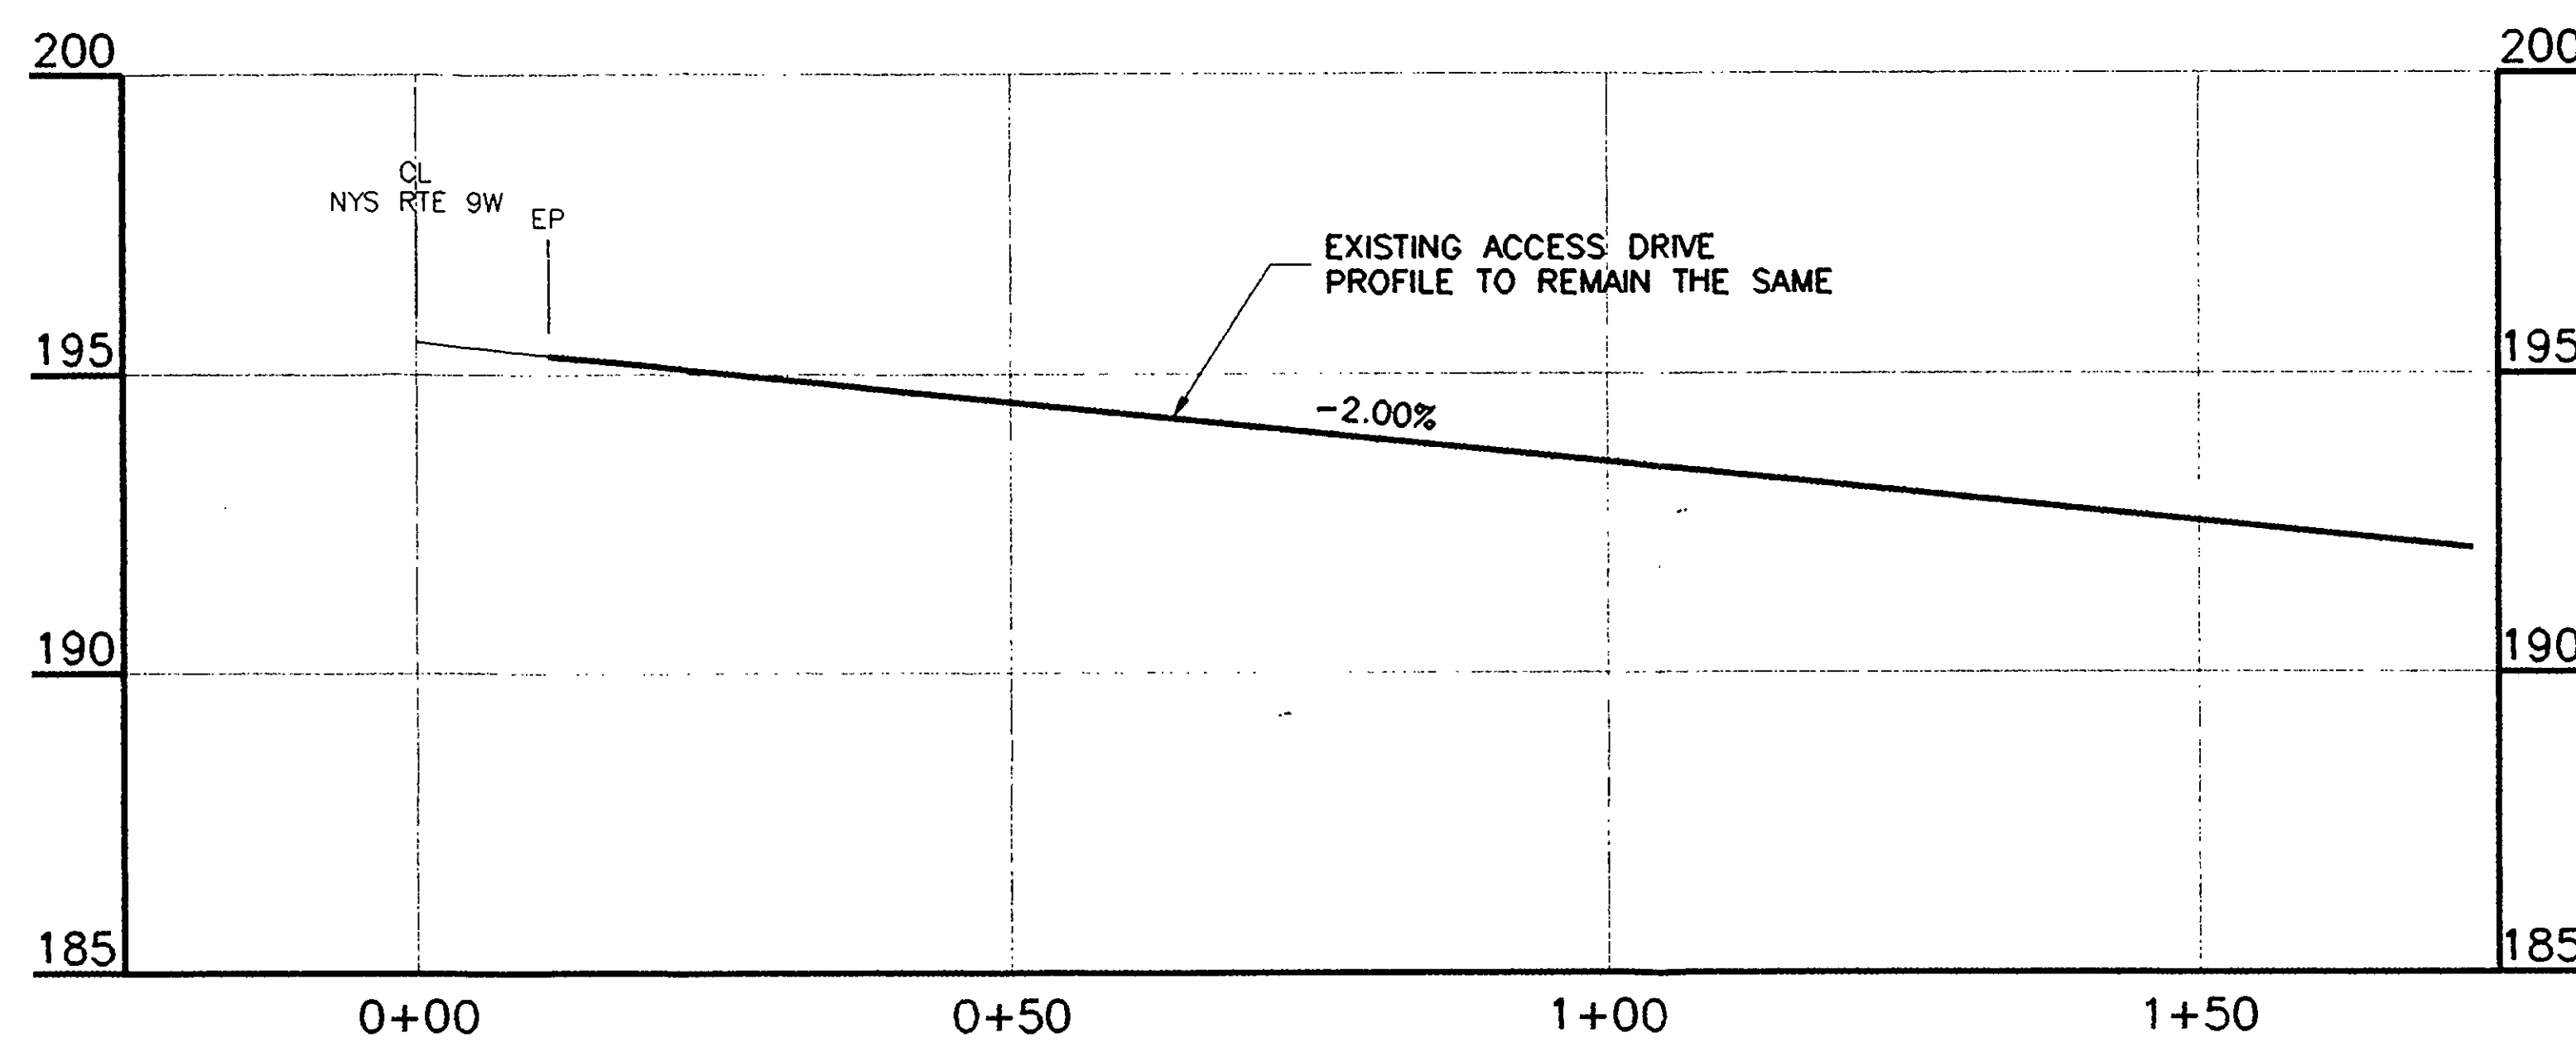


#2 ACCESS DR PROFILE SCALE: HORIZ. 1"=20' VERT. 1"=4'

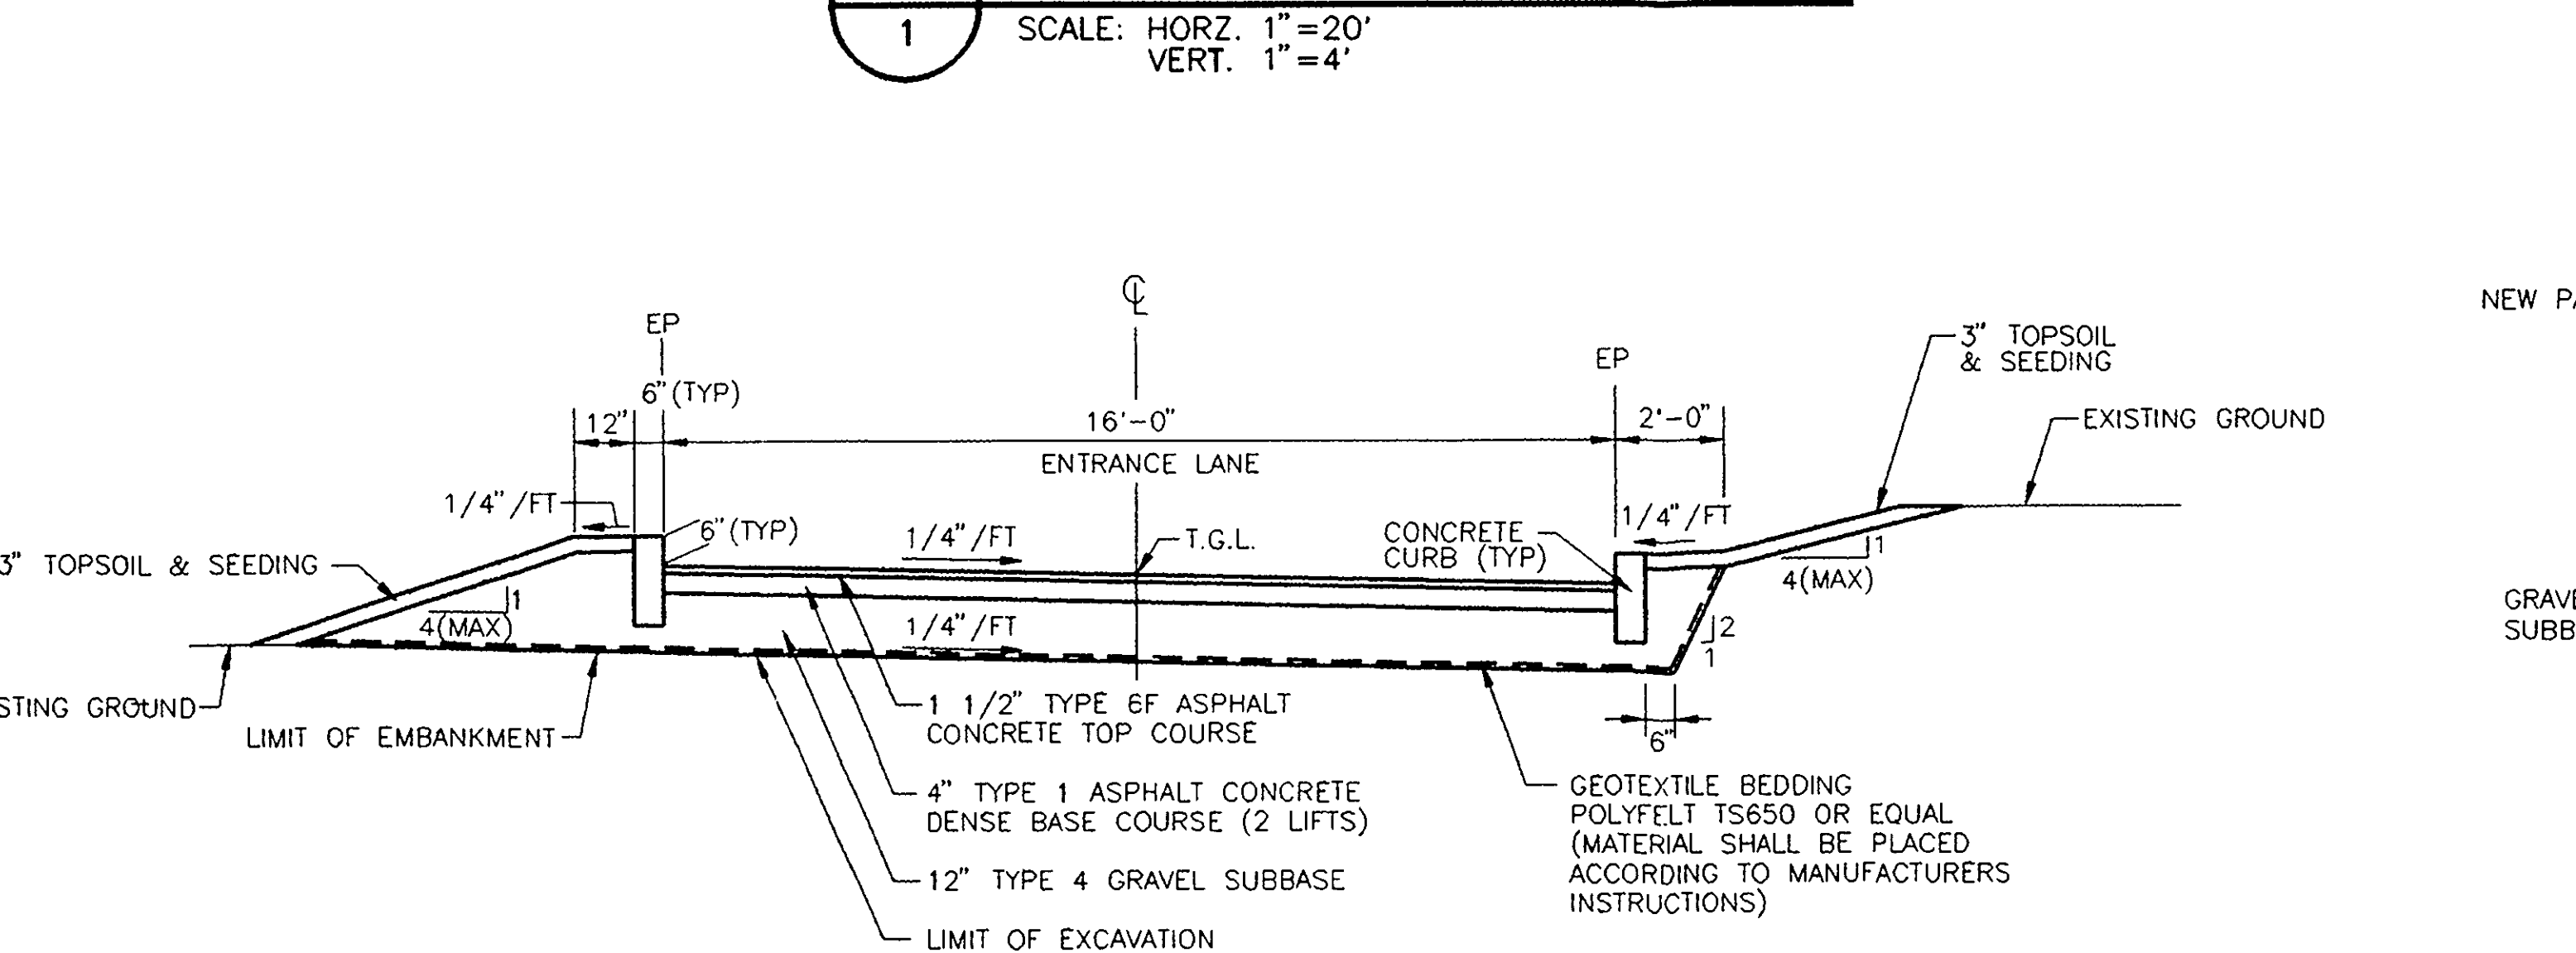


TYPICAL SECTION DRIVEWAY #1 SCALE: 1/4"=1'-0"

TYPICAL SECTION DRIVEWAY #2 SCALE: 1/4"=1'-0"

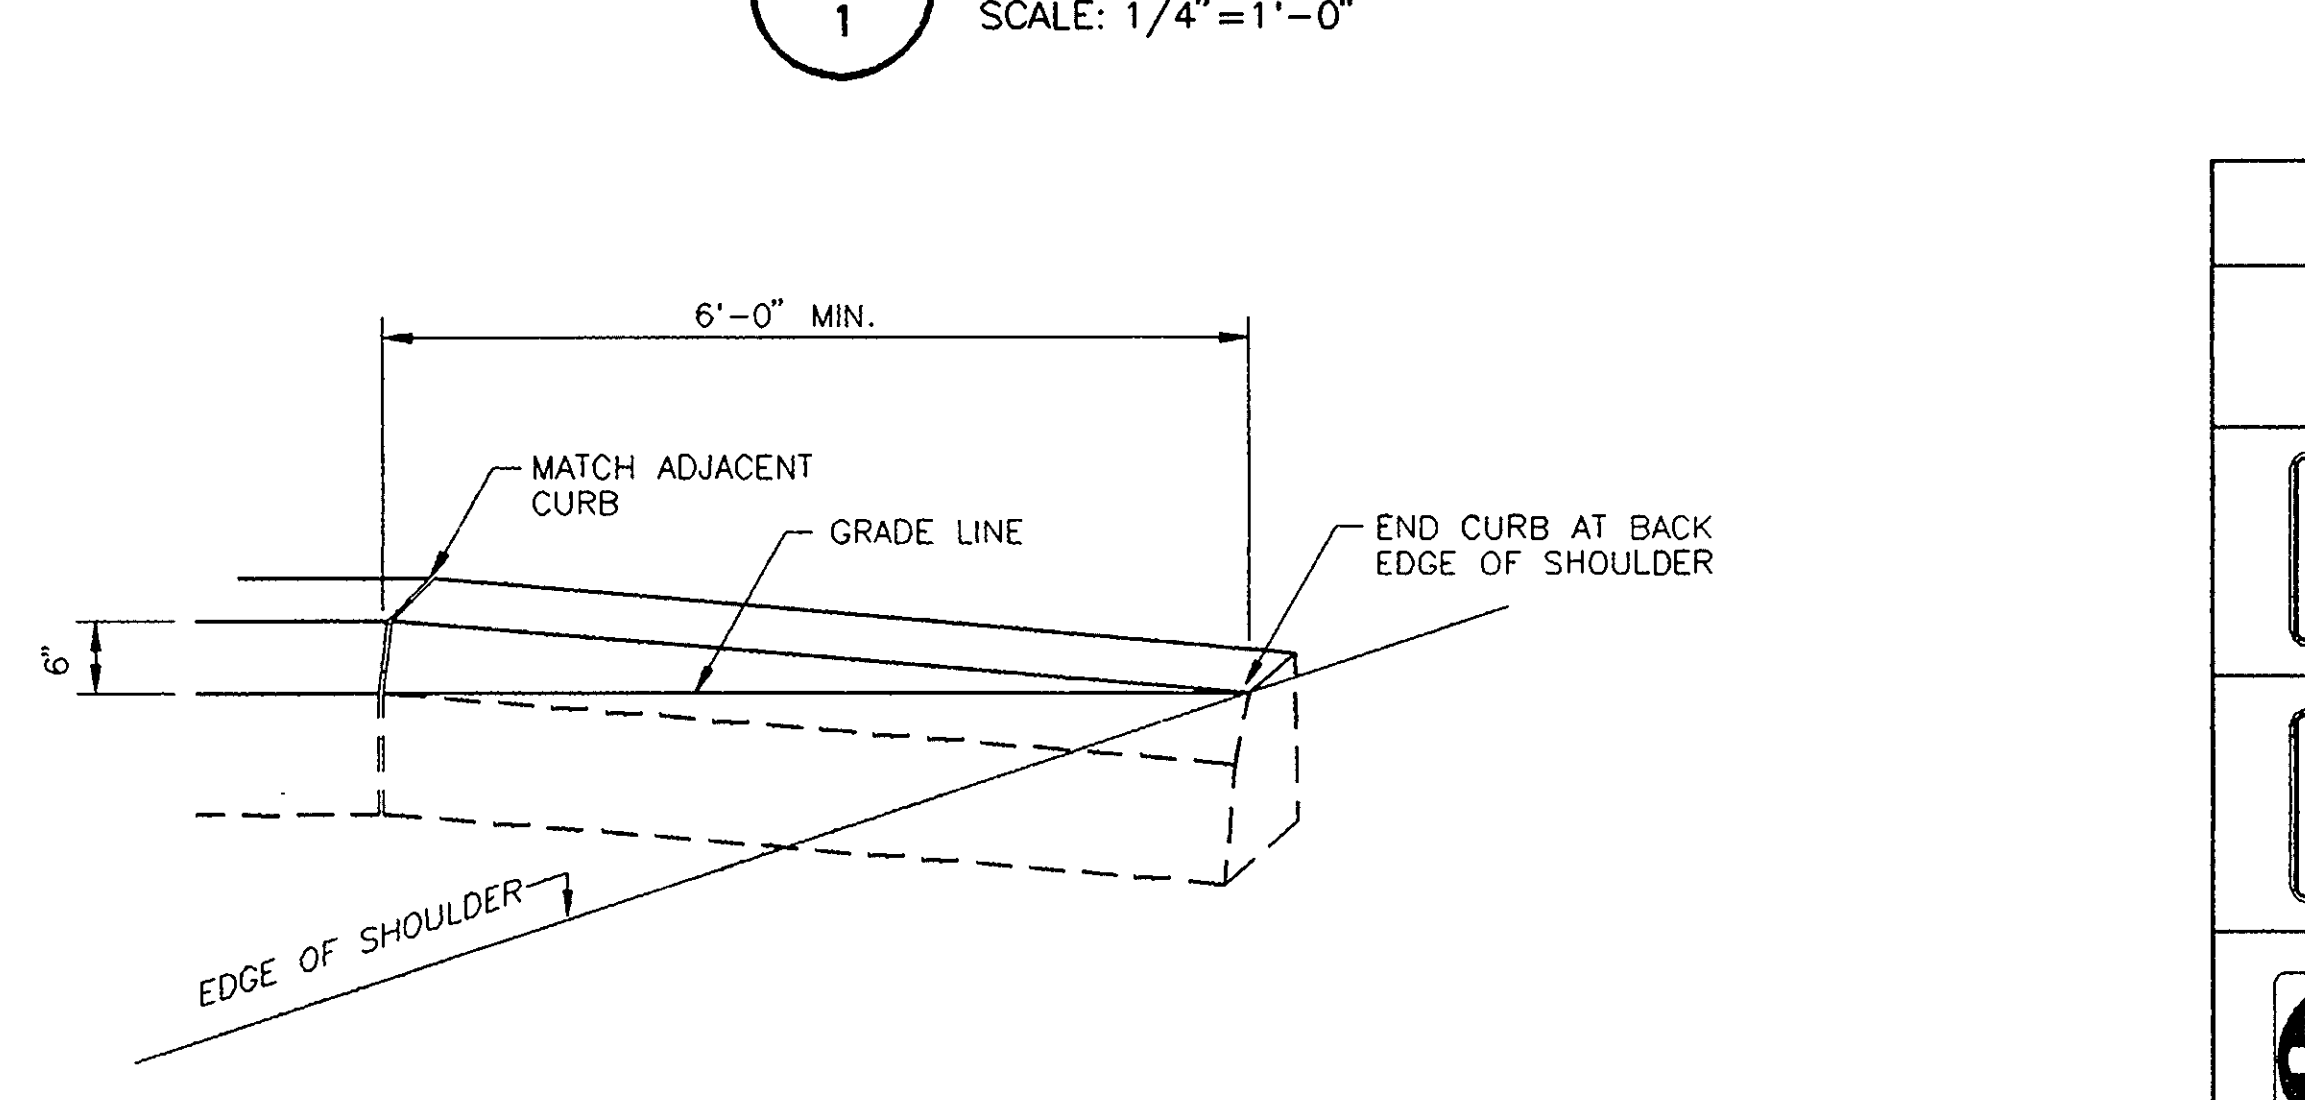


PRECAST CONCRETE CURB OR STONE CURB TERMINAL DETAIL SCALE: 1/2"=1'-0"

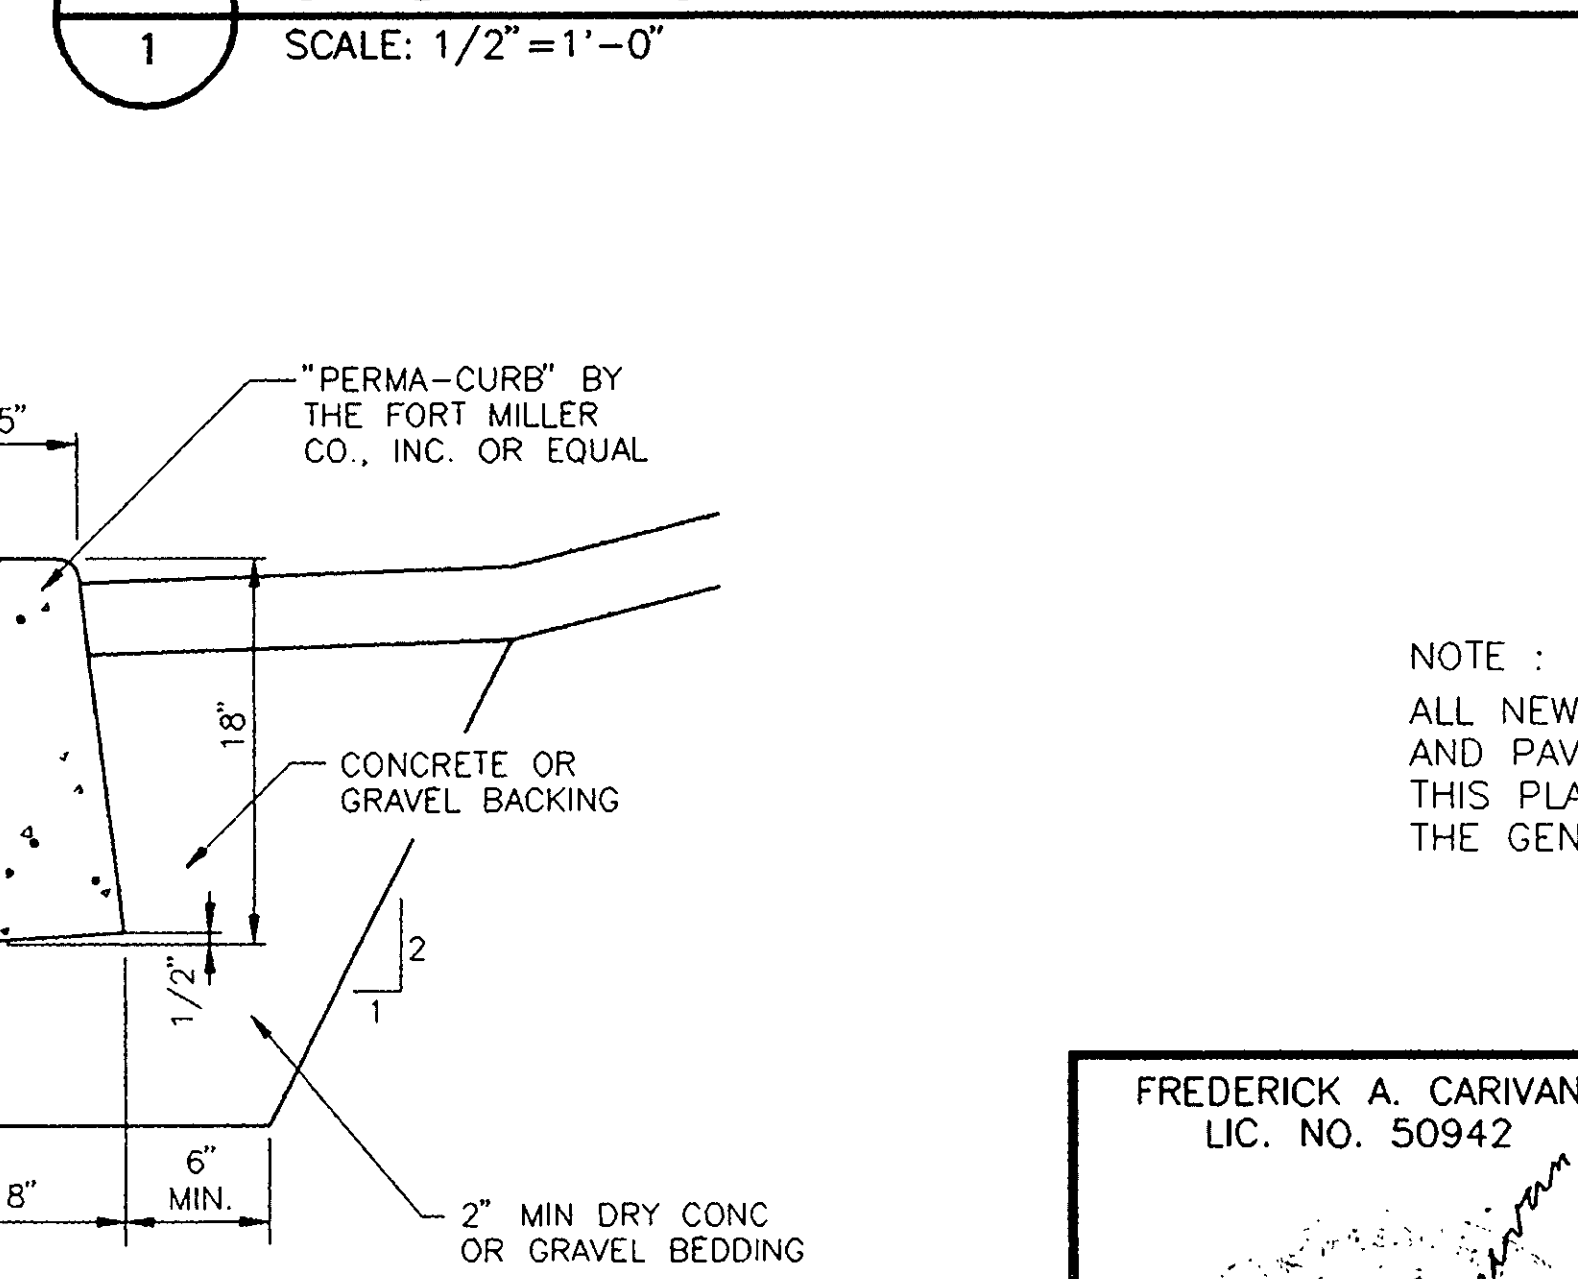


PRECAST CONC CURB DETAIL SCALE: 1"=1'-0"

SIGNS TO BE INSTALLED				
TEXT	APPROXIMATE SIZE	MUTCD. NO.	TYPE OF MOUNTING	LOCATION
ONE WAY	18" x 24" 3 SF	R3-13C	GROUND MOUNTED METAL POST	SEE PLAN
ONE WAY	18" x 24" 3 SF	R3-12C	GROUND MOUNTED METAL POST	SEE PLAN
DO NOT ENTER	30" x 30" 6.25 SF	R3-15C	GROUND MOUNTED METAL POST	SEE PLAN
STOP	30" x 30" 5.20 SF	R1-1C	GROUND MOUNTED METAL POST	SEE PLAN
ALL WAY	24" x 8" 1.33 SF	R1-3C	GROUND MOUNTED METAL POST W/ STOP SIGN	SEE PLAN
RIGHT LANE MUST TURN RIGHT	30" x 30" 6.25 SF	R3-32C	GROUND MOUNTED METAL POST	SEE PLAN
LEFT LANE MUST TURN LEFT	30" x 30" 6.25 SF	R3-31C	GROUND MOUNTED METAL POST	SEE PLAN


SIDEWALK RAMP SCALE: NONE

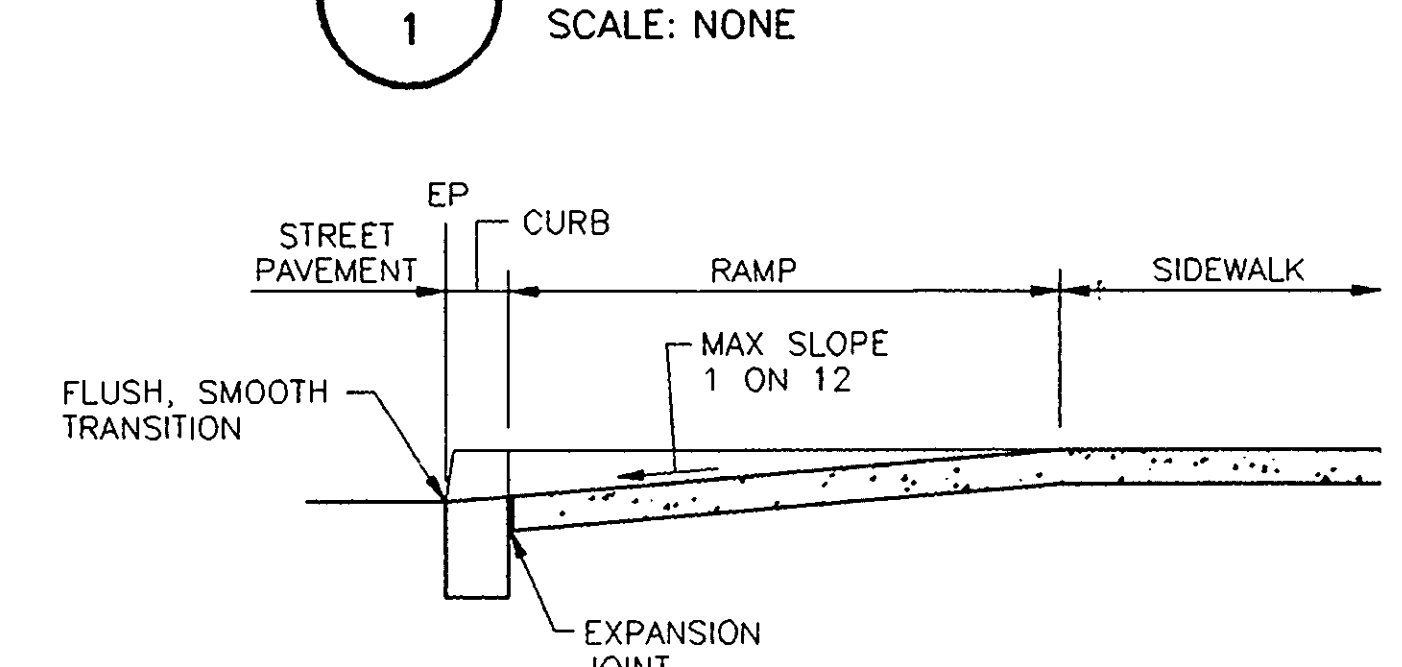

RAMP SECTION SCALE: NONE

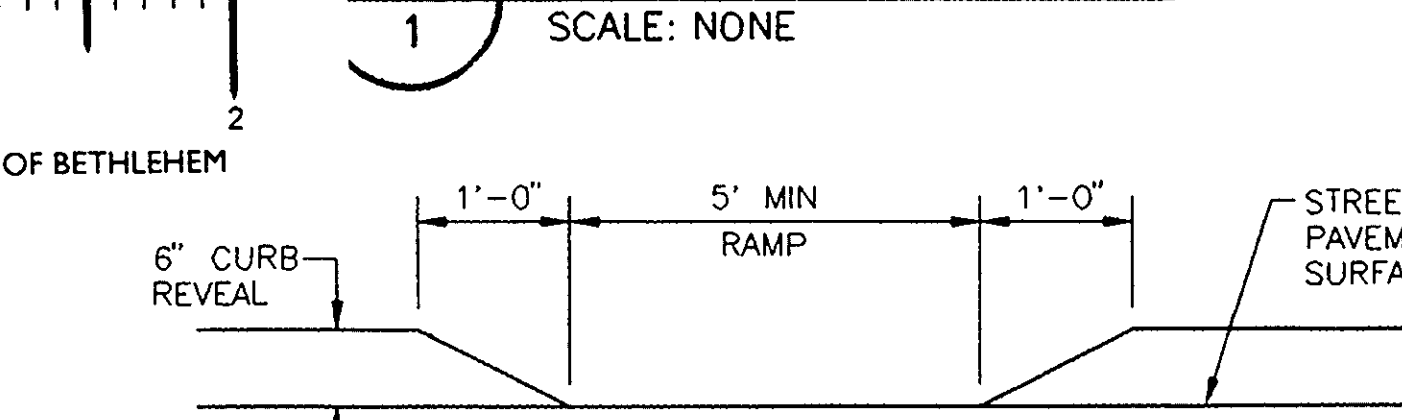

CURB ELEVATION SCALE: NONE

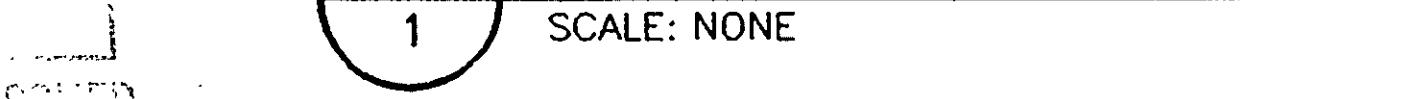FREDERICK A. CARIVAN
LIC. NO. 50942

DATE	REVISIONS RECORD/ DESCRIPTION	DRAFTED	CHECK	APPR.
4/15/93	REVISED PER N.Y.S.D.O.T. AND PLANNING BOARD COMMENTS	JRG		
5/21/93	REVISED PER TOWN OF BETHLEHEM PLANNING BOARD COMMENTS	JRG		

ENTRANCE RECONSTRUCTION PLAN AT US RTE 9W

GLENMONT PLAZA
CAPITAL DISTRICT PARTNERS

TOWN OF BETHLEHEM	ALBANY COUNTY, NY
C.T. MALE ASSOCIATES, P.C.	
50 CENTURY HILL DRIVE, P.O. BOX 727, LATHAM, NY 12110	
(518) 786-7400 • FAX (518) 786-7299	
ENGINEERING • SURVEYING • ARCHITECTURE • LAND PLANNING	
LANDSCAPE ARCHITECTURE • COMPUTER SERVICES	
SCALE: AS SHOWN	SHEET 1 OF 2
DATE: 2/24/93	DWG. NO: 92-631