




PLANTING TABLE						
ABREV.	BOTONICAL NAME	COMMON NAME	QUAN.	PLANTING SIZE	MATURE SIZE	COND
EA	EUONYMUS ALATUS 'COMPACTA'	BURNING BUSH	1	18"-24" HT.	6'	CONT.
GT	GLEDITSIA TRIACANTHOS INERMIX	SHADE MASTER LOCUST	1	3"-3 1/2" CAL.	40'	B&B
JP	JUNIPERUS CHIN. PFITZERIANA	PFITZER JUNIPER	2	3'-3 1/2' HT.	5'	B&B
PM	PINUS MUGO MUGHUS	MUGO PINE	8	18"-24" HT.	5'	CONT.

## PLANTING TABLE

## 6 SHRUB REPLACEMENT PLAN

2 SCALE: 1" = 40'  
CROSS REFERENCE: 1/2

Digitized by srujanika@gmail.com

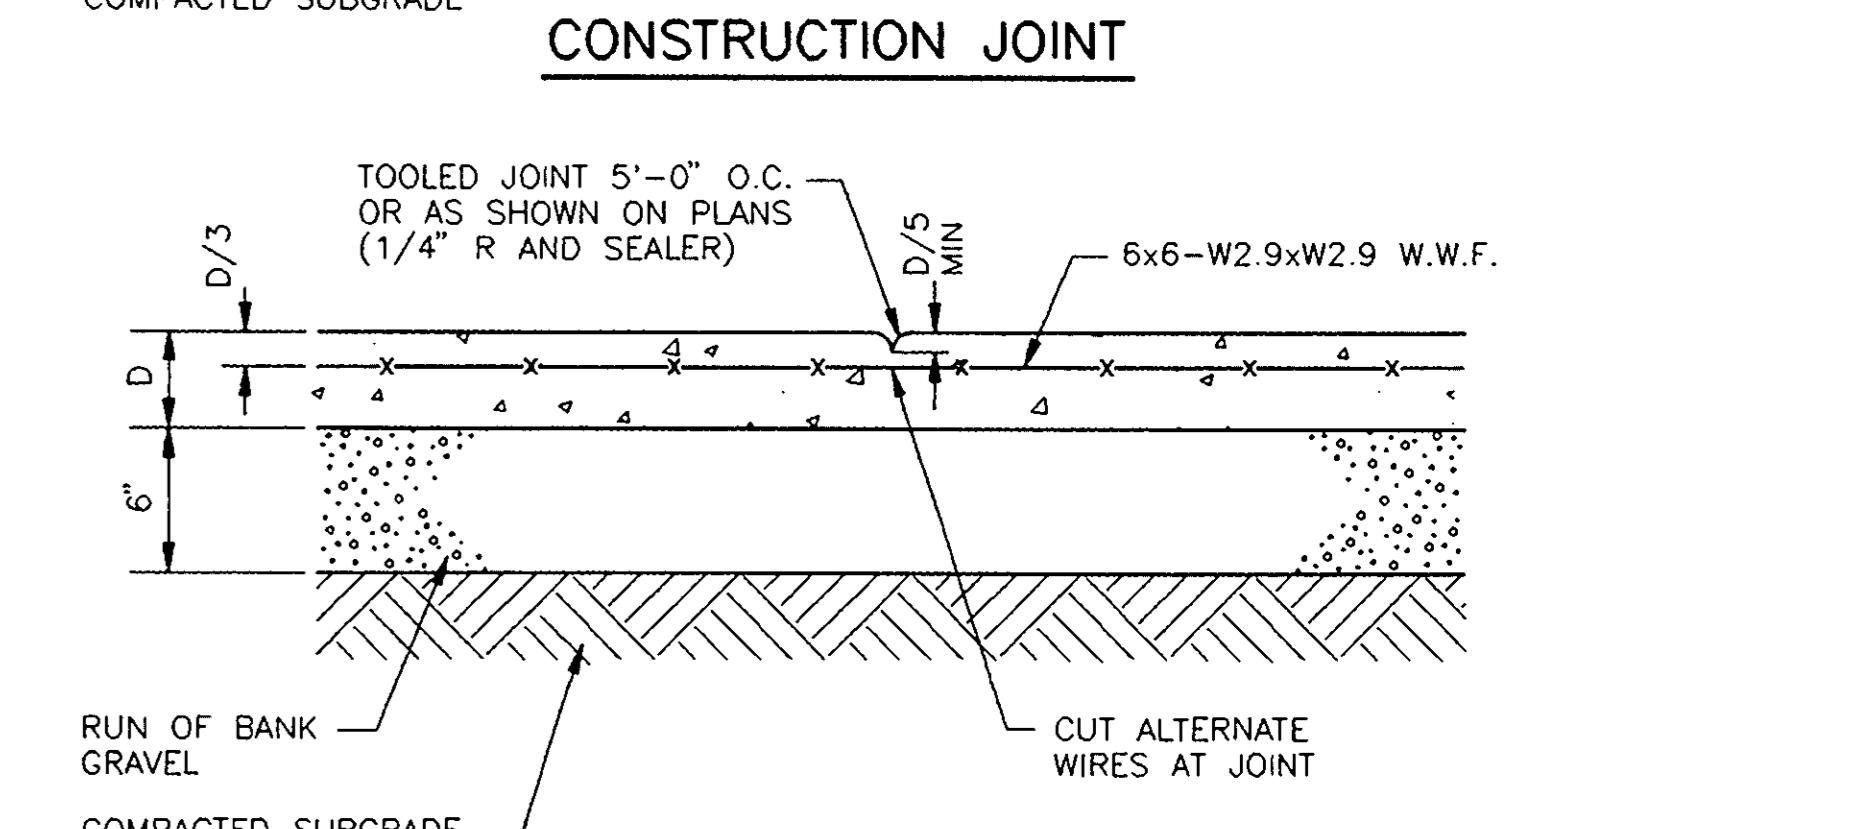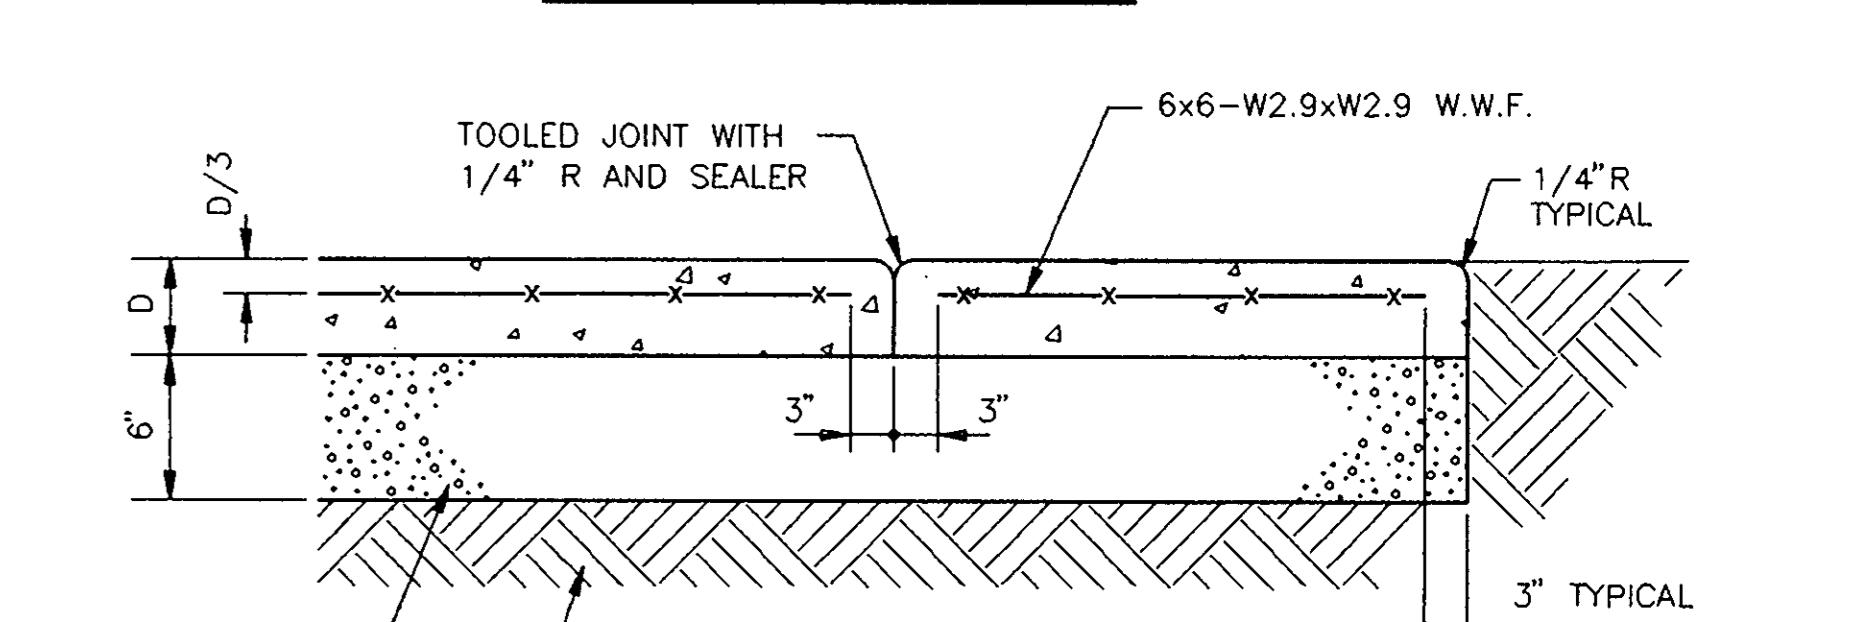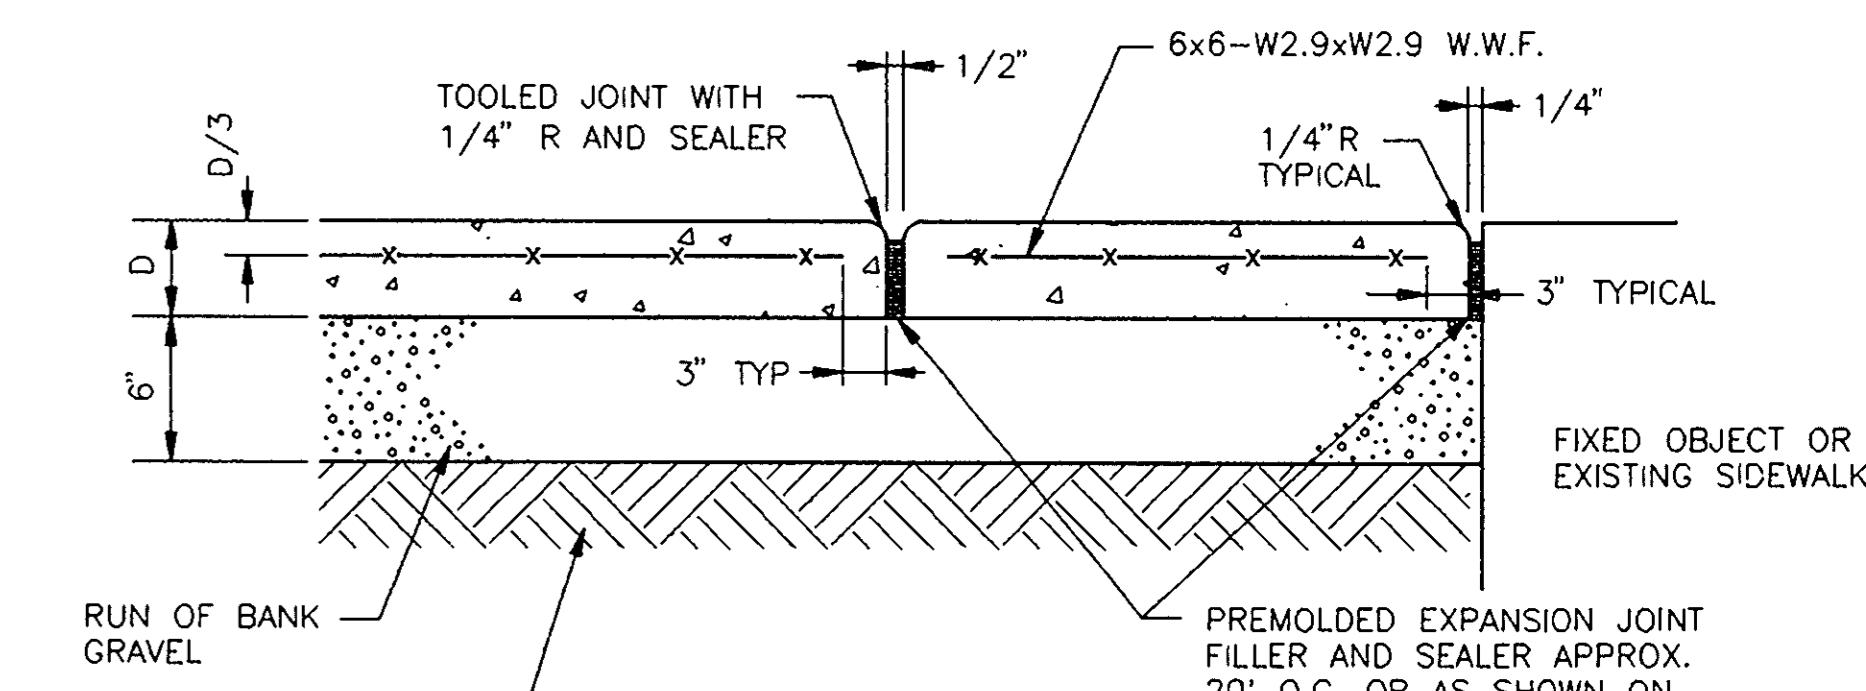

NOTES:

1. ALL EXPOSED SURFACES TO HAVE BROOMED TEXTURE.
2. JOINTS SHALL NOT BE SAW CUT.
3. WHERE IT IS ANTICIPATED THAT A CONCRETE SURFACE WILL HAVE SALT OR CALCIUM CHLORIDE APPLIED, THAT SURFACE SHALL BE TREATED WITH AN APPROVED WATERPROOFING MATERIAL.
4. THICKNESS OF SIDEWALK (D) TO BE 6" AT DRIVEWAY CROSSINGS AND 4" AT ALL OTHER LOCATIONS.

## **SIDEWALK DETAIL**

5 SIDEWALK DE  
2 SCALE: NONE  
CROSS REFERENCE: SHEET 1

C.T. MALE ASSOCIATES, P.C.

# **SITE ACCESS RECONSTRUCTION PLAN**

# **GLENMONT PLAZA CAPITAL DISTRICT PARTNERS**

## TOWN OF BETHLEHEM

**C.T. MALE ASSOCIATES, P.C.**

	ALBANY COUNTY, N.Y.
 	SCALE: AS SHOWN
 	SHEET 2 OF 2
	DATE: 2/23/93
	DWG. NO: 92-631