


**52 James Street
Albany, NY 12207
518 462 - 1848
Fax 462 - 2529
@MALLINMENDEL.COM**

6 OLD MILLER ROAD
P.O. BOX 314
EAST GREENBUSH, NY 12061
518 479 - 4822
FAX 479 - 4663

**CHURCH AND RECTORY
ALTERATIONS AND ADDITIONS**
35 ADAMS PLACE • DELMAR, NY 12154

Revisions

18 FEBRUARY 1998

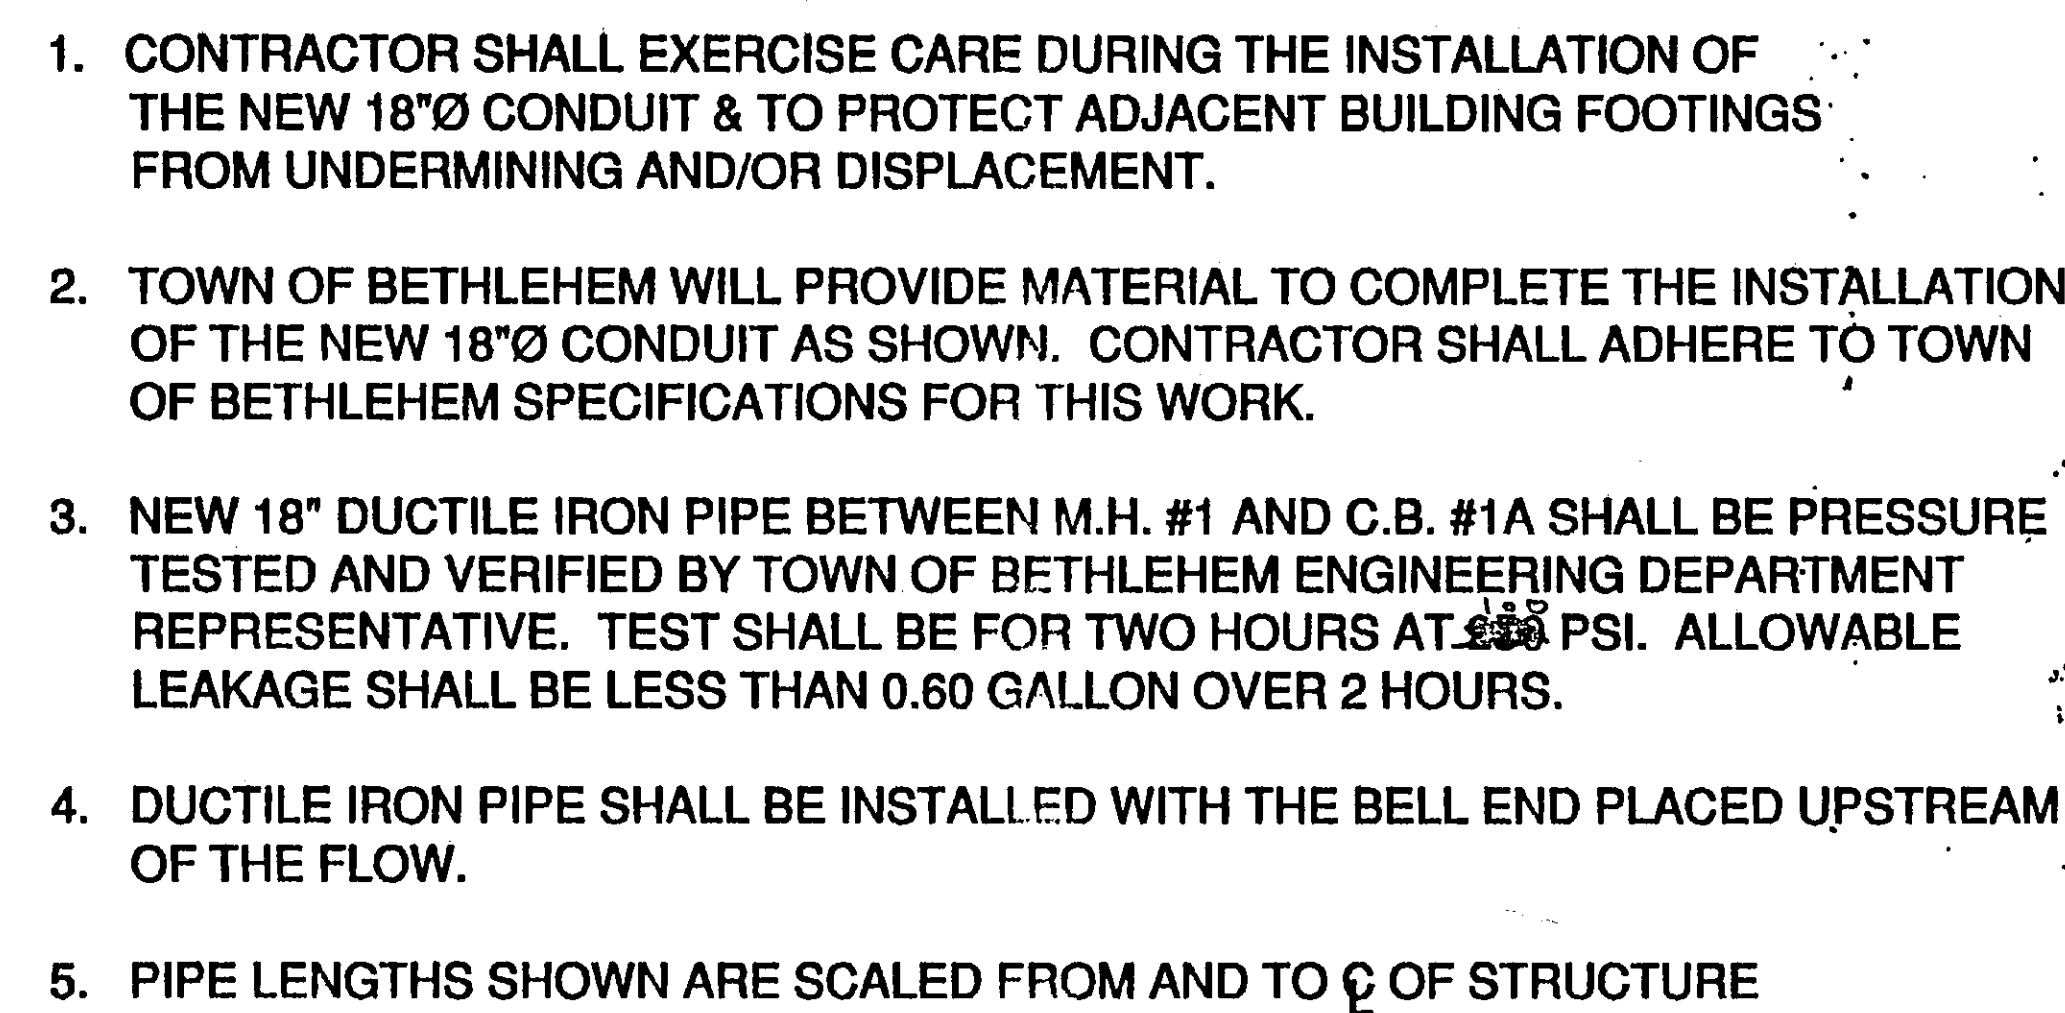

SHOULD ANYTHING BE OMITTED FROM THE PLANS WHICH IS NECESSARY FOR A COMPLETE UNDERSTANDING OF THE WORK, OR SHOULD ANY ERROR APPEAR IN THE VARIOUS INSTRUMENTS FURNISHED OR IN THE WORK BY OTHER CONTRACTORS AFFECTING THE WORK COVERED HEREBY, THE CONTRACTOR SHALL AND WILL PROMPTLY NOTIFY THE ARCHITECT, AND IN THE EVENT OF THE CONTRACTOR'S FAILURE SO TO DO, HE SHALL AND WILL MAKE GOOD ANY DAMAGE OR DEFECT, IN HIS WORK CAUSED THEREBY.

14. CMP - DENOTES CORRUGATED METAL PIPE
15. TF - DENOTES TOP OF FRAME.
16. R.O.B. - DENOTES RUN OF BANK GRAVEL.
17. CONTRACTOR SHALL MAINTAIN ABOVE GROUND AND UNDERGROUND UTILITIES UNLESS OTHERWISE NOTED ON THE DRAWINGS OR AS DIRECTED BY THE ARCHITECT. REMOVAL AND/OR RELOCATION OF AN EXISTING UTILITY OR UTILITY SUPPORT SERVICE SHALL BE COORDINATED WITH THE UTILITY HAVING JURISDICTION OR OWNERSHIP.
18. THE LAYING OF PIPE IN FINISHED TRENCHES SHALL COMMENCE AT THE LOWEST POINT.
19. CONTRACTOR SHALL MAINTAIN EXISTING CONDUIT FLOW.
20. NEW SEWER SYSTEM SHALL BE FLUSHED CLEAN WITH WATER AND STRUCTURE SUMPS CLEANED.
21. CONTRACTOR SHALL NOTIFY THE "UNDERGROUND FACILITY PROTECTIVE ORGANIZATION" (PHONE 1-800-962-7962) PRIOR TO THE START OF CONSTRUCTION.
22. N.Y.S. DEPT. OF LABOR AND OSHA REGULATIONS (LATEST REVISION) SHALL BE STRICTLY ADHERED TO DURING CONSTRUCTION.
23. WORK AND MATERIAL SHALL CONFORM TO N.Y.S.D.O.T. STANDARD SPECIFICATIONS DATED JANUARY 2, 1990 AND/OR LATEST ADDENDUM.

