


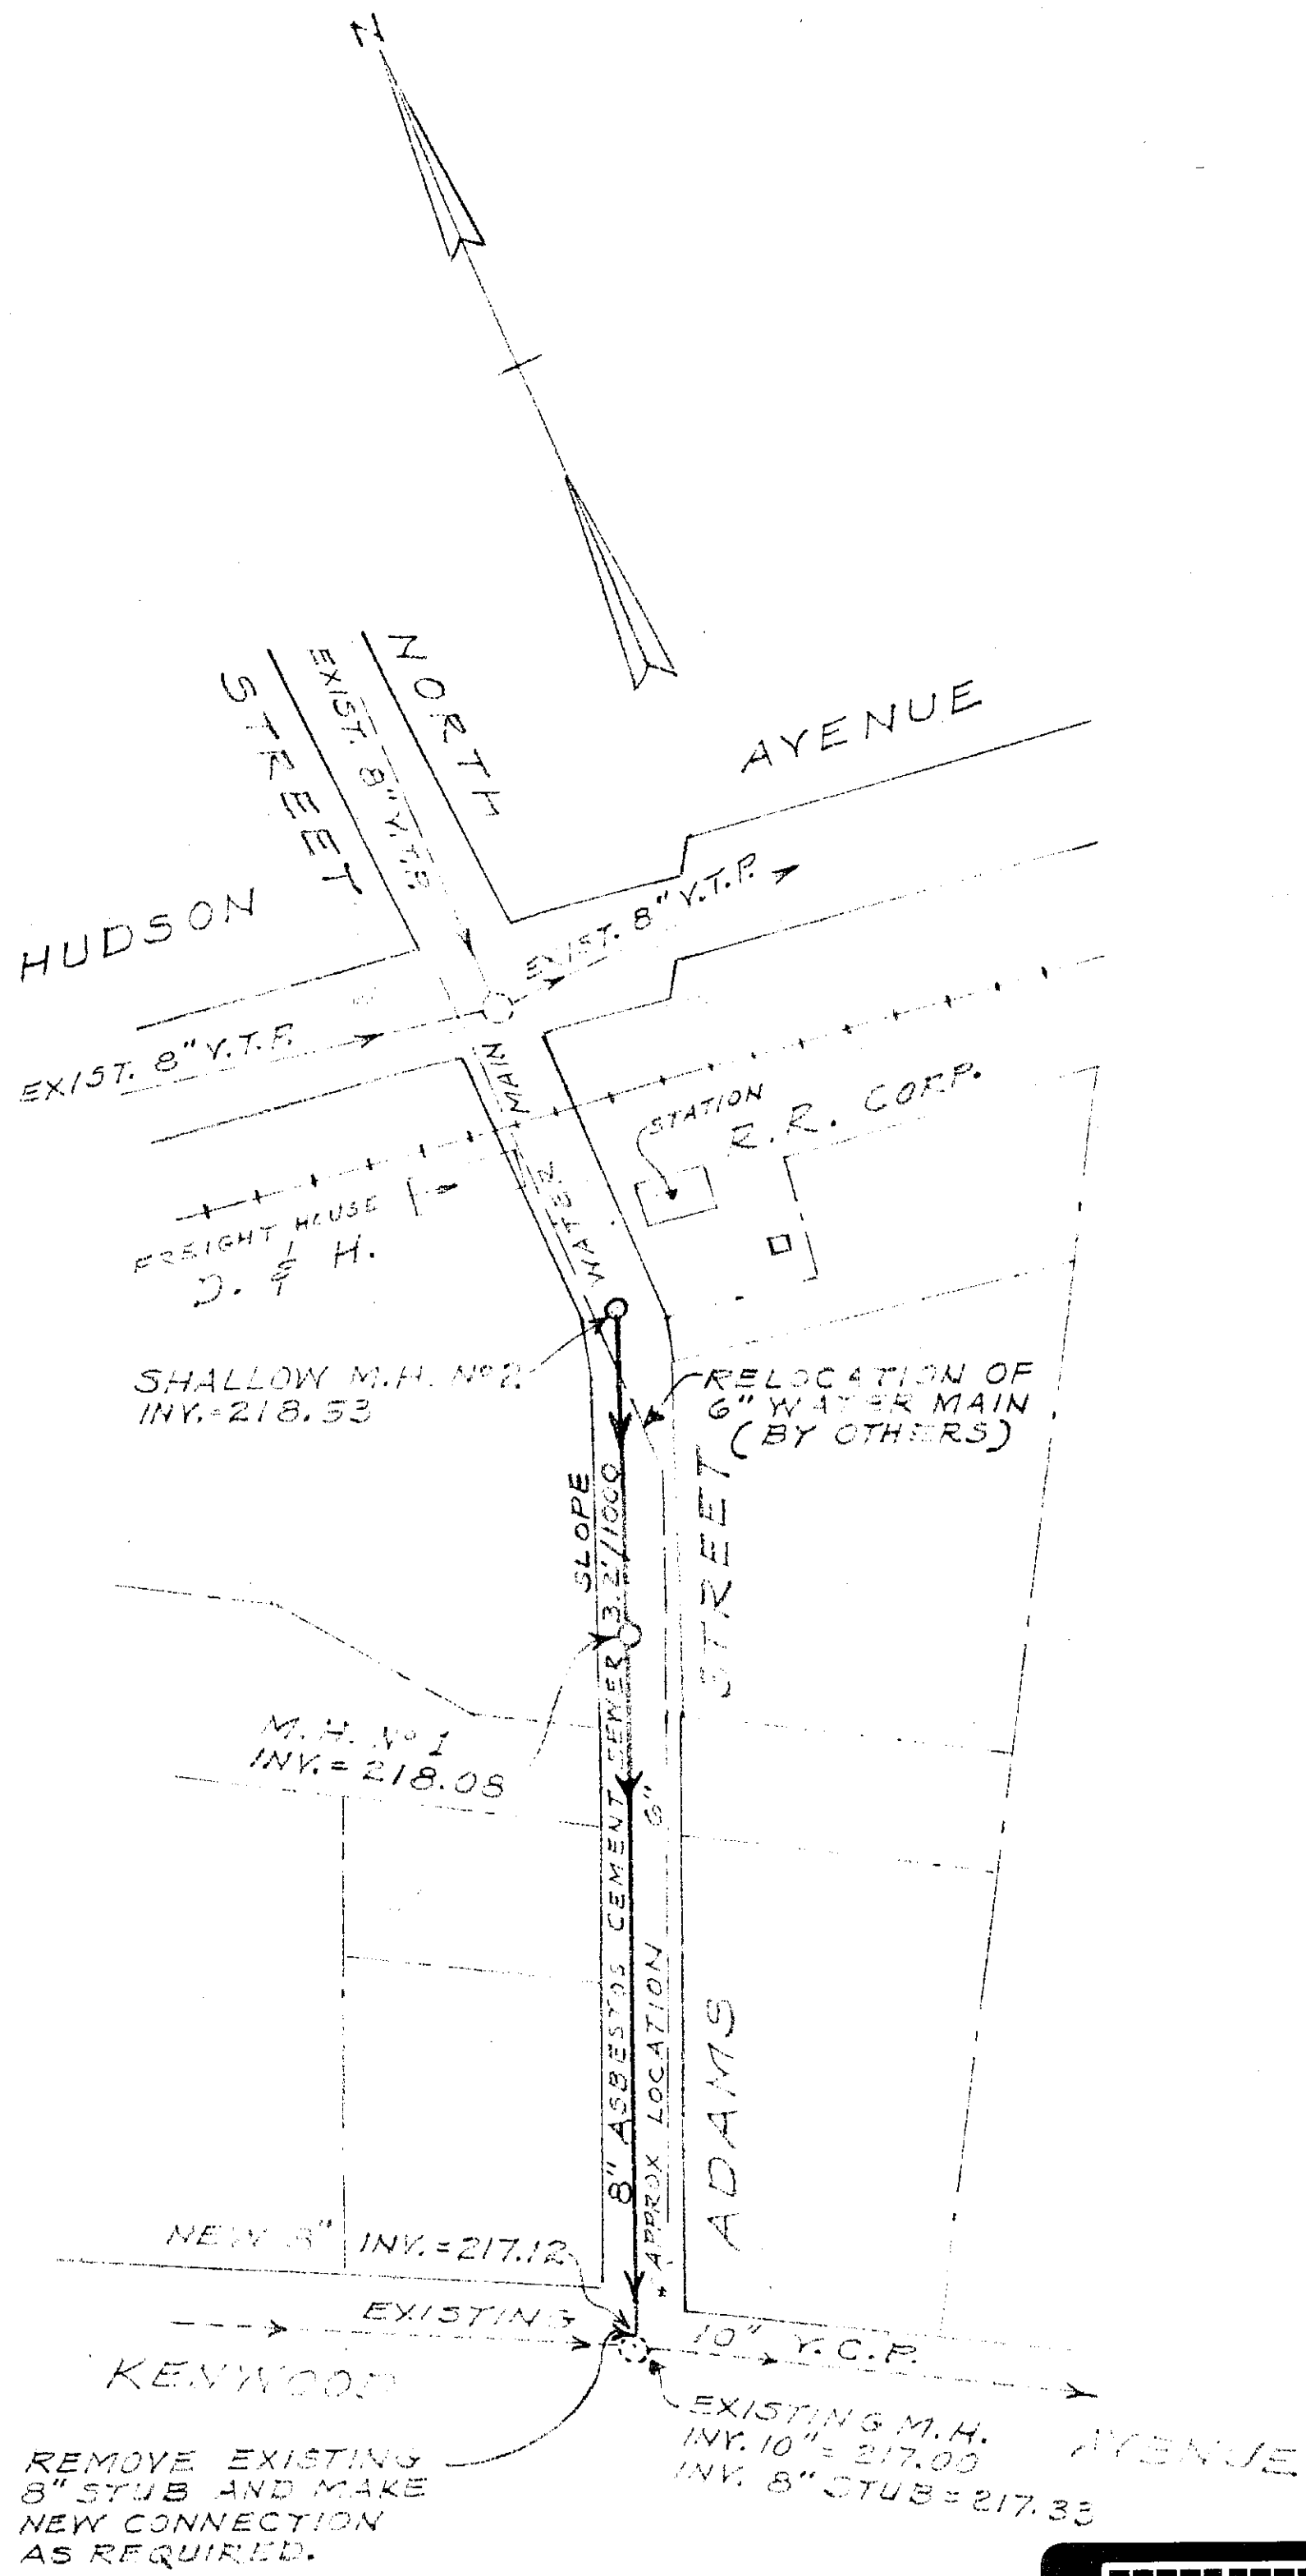

PLAN
SECTION No 1

8" ASBESTOS CEMENT PIPE SANITARY SEWER
ADAMS STREET
BETWEEN KEYWOOD AVENUE & HUDSON AVENUE

