




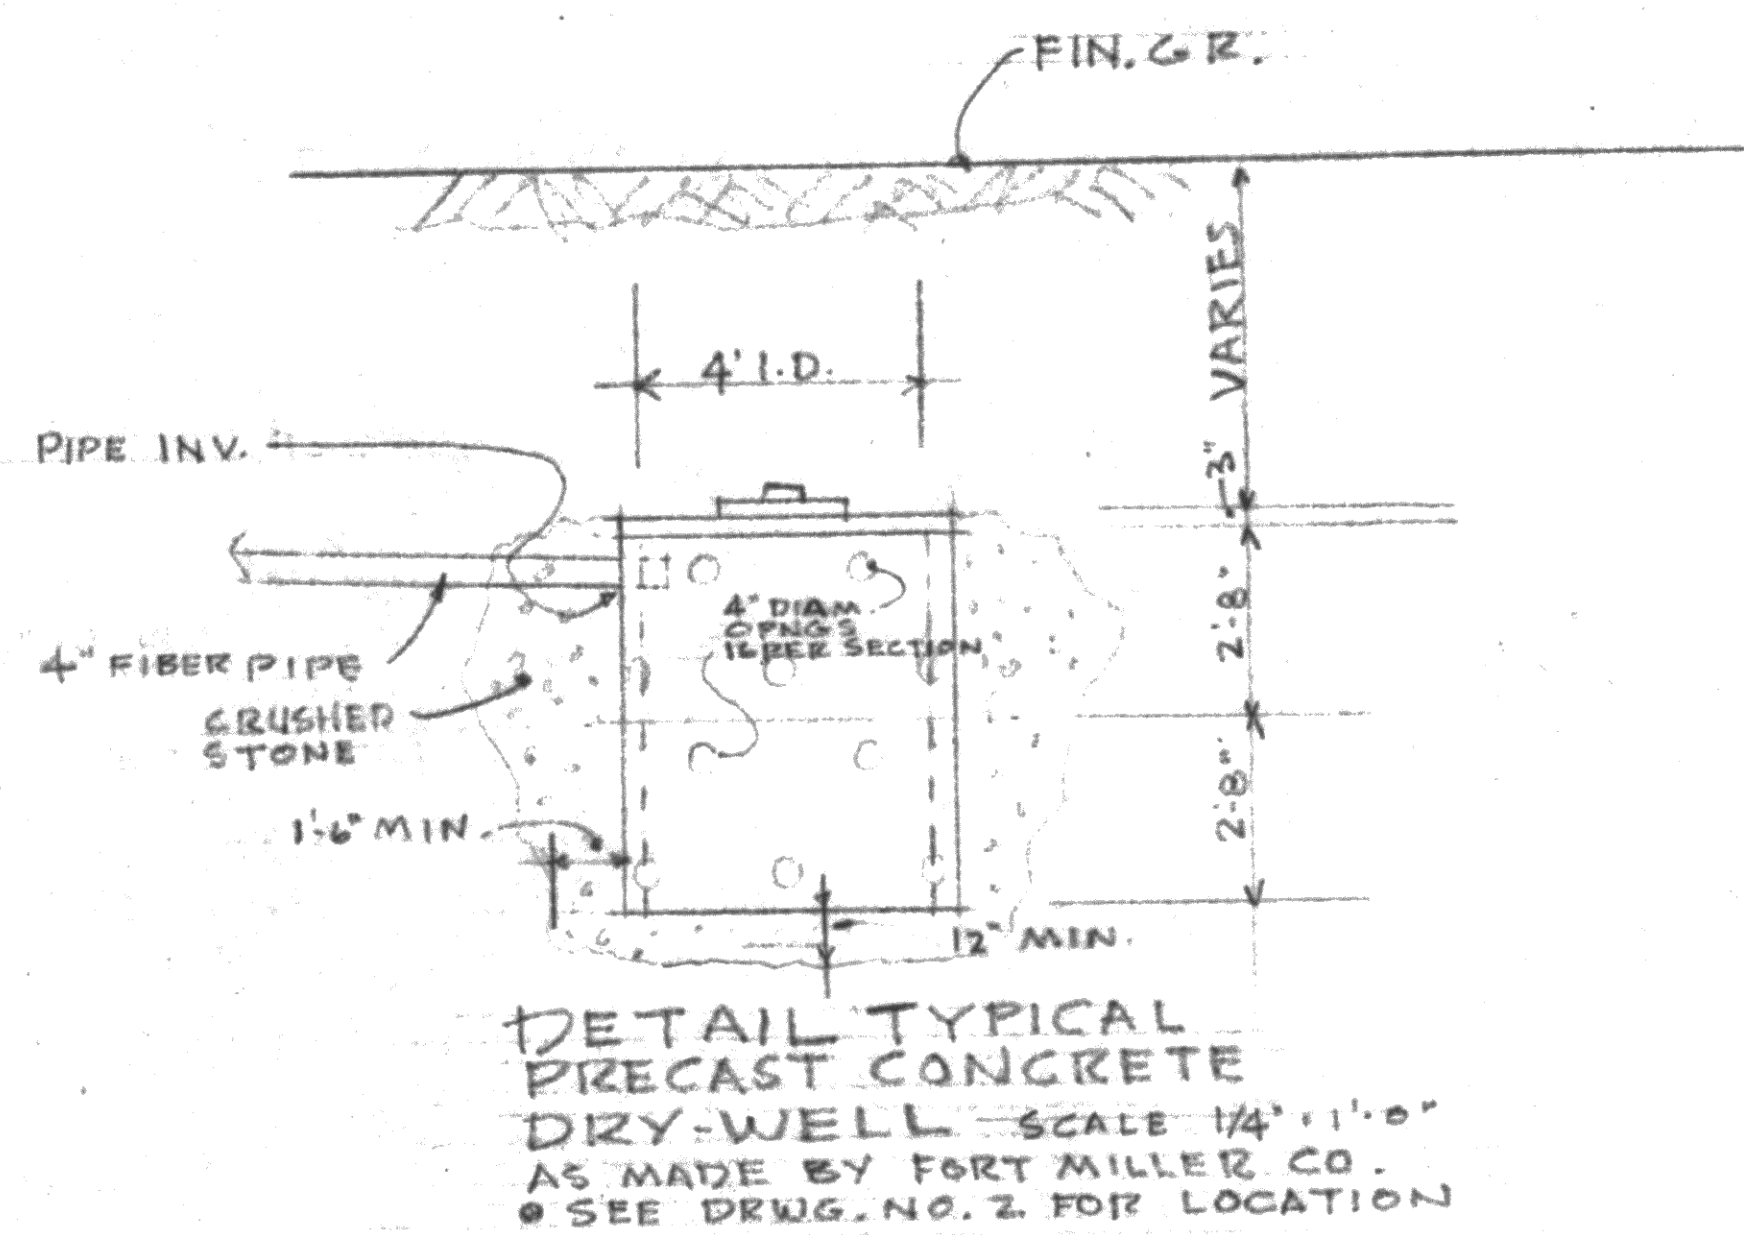

DETAIL TYPICAL
PRECAST CONCRETE
DRY-WELL SCALE 1/4" = 1'-0"
AS MADE BY FORT MILLER CO.
• SEE DRWG. NO. 2 FOR LOCATION

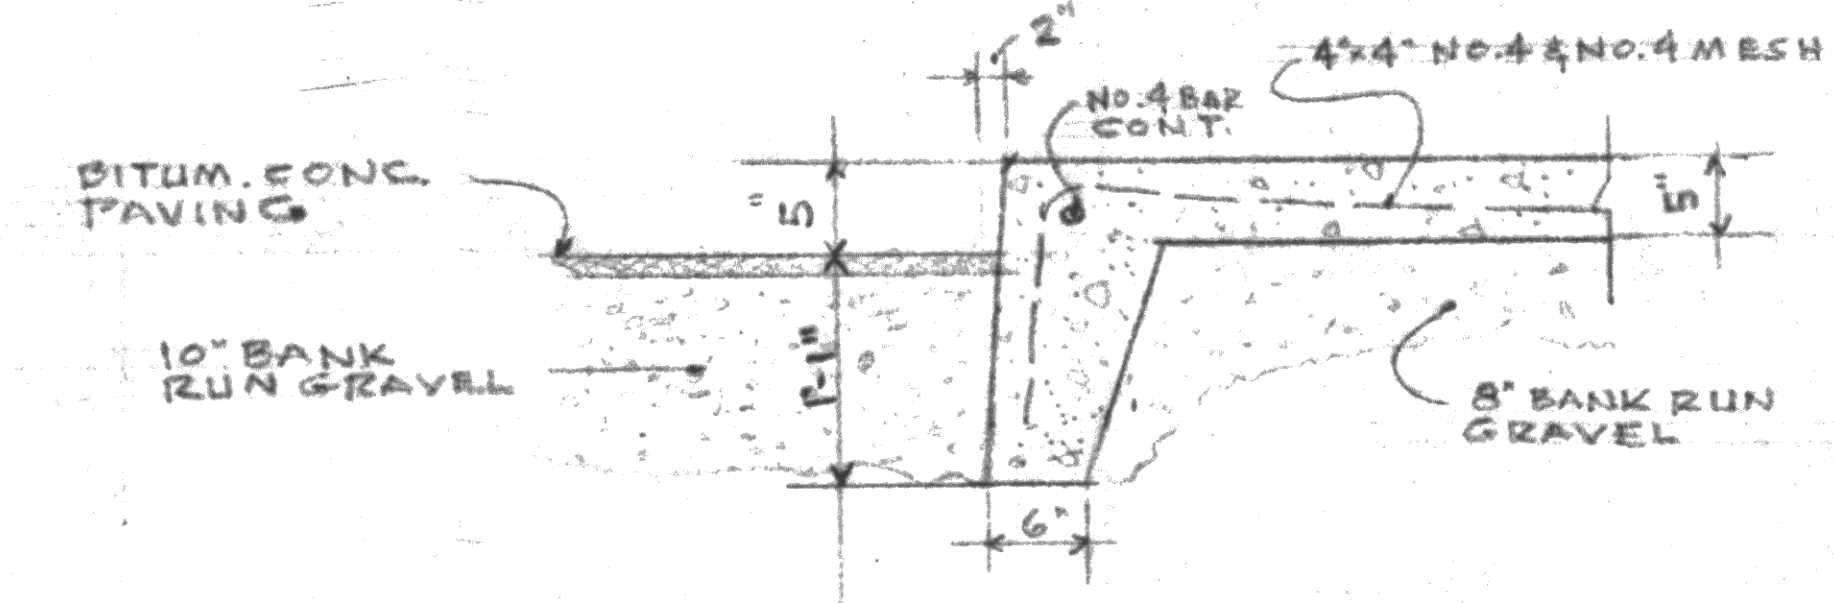

DETAIL POURED CONCRETE WALK & CURB
SCALE 3/4" = 1'-0"

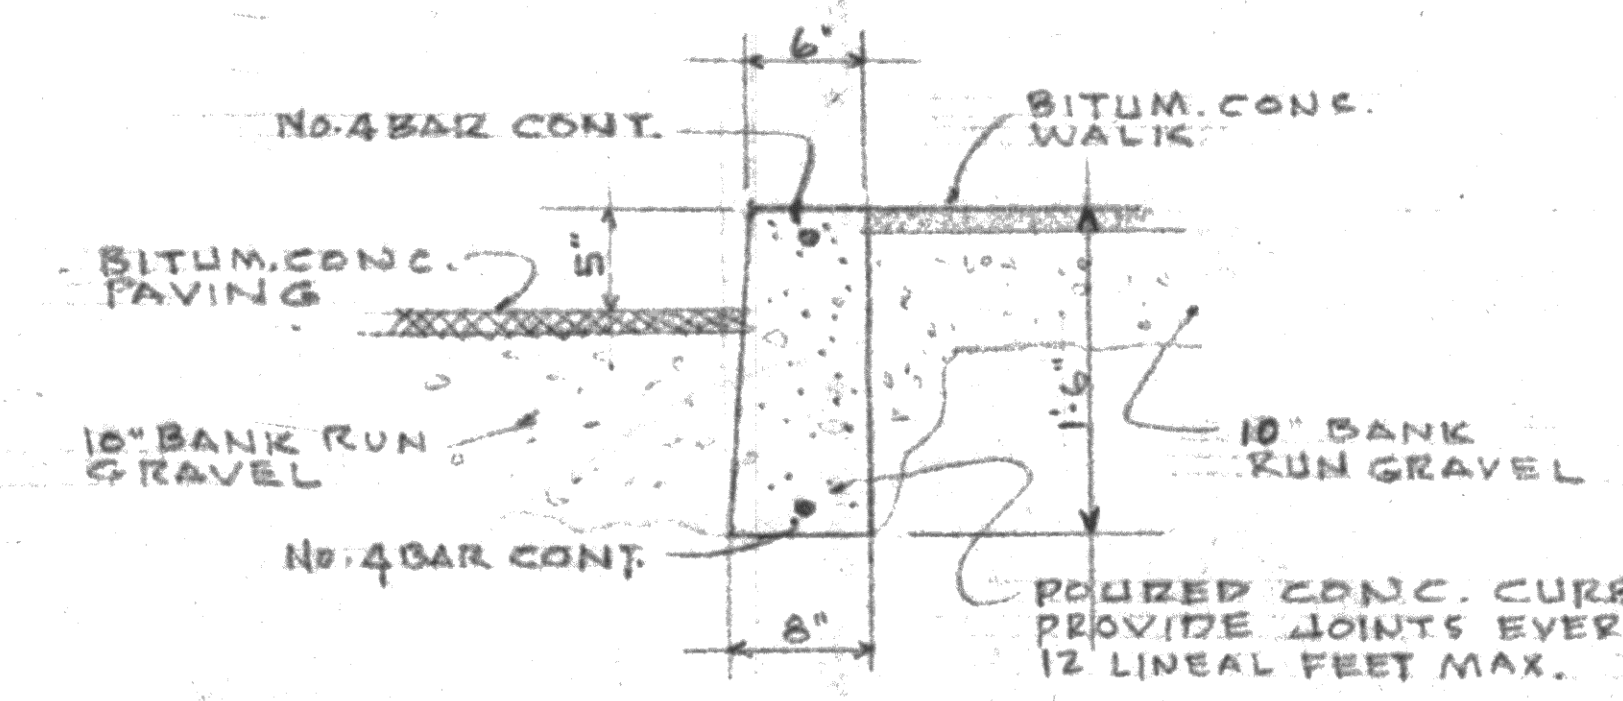

DETAIL POURED CONCRETE CURB
SCALE 3/4" = 1'-0"


- LEGEND**
- | | |
|--|--|
| | EXISTING GRADE CONTOUR |
| | NEW FINISH GRADE |
| | NEW FIN. GR. ELEVATION |
| | NEW POURED CONCRETE WALK OR PAVING |
| | NEW BITUMINOUS CONCRETE WALK OR PAVING |
| | PROPERTY LINE |
| | GRADING LIMIT |
| | EXISTING TREE TO BE REMOVED |
| | EXISTING TREE TO REMAIN |

GENERAL NOTES

- ALL POURED CONCRETE WALKS & PAVING TO BE 5" SLABS - 20FT MAX. SIZE & REINFORCED WITH 4"x4" NO.4 & NO.4 WIRE MESH, RESTING ON 8" BANK RUN GRAVEL - THOROUGHLY COMPACTED
- ALL BITUMINOUS CONCRETE PAVING TO BE PLACED ON 10" BANK RUN GRAVEL THOROUGHLY COMPACTED
- GENERAL CONTRACTOR SHALL BE RESPONSIBLE FOR THE PROTECTION OF ALL SIDEWALKS AND SHALL REPLACE ALL WALKS DAMAGED DURING CONSTRUCTION BY ANY CONTRACTOR ON THE PREMISES (INCLUDING ALL MECHANICAL CONTRACTORS)
- DRY LAID STONE WALLS TO BE CONSTRUCTED WITH HEIDERBERG BLUE STONE FROM ALCOVE RESERVOIR QUARRY (OR APPROVED EQUAL)
- MAKE SMOOTH & EVEN CONNECTION WITH ALL ADJOINING LAND



NOTE: THE CONTRACTOR SHALL CHECK AND VERIFY ALL DIMENSIONS AND CONDITIONS AT THE SITE AND BE RESPONSIBLE FOR HIS FINDINGS.

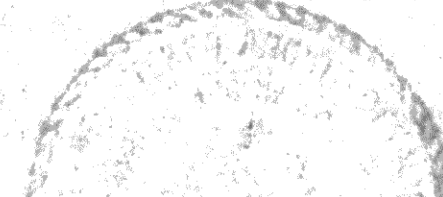PLOT PLAN & DETAILS		SCALE AS NOTED	
ADDITION & ALTERATIONS TO FIRST METHODIST CHURCH KENWOOD AVE., DELMAR, NEW YORK		DATE: 4-9-63	DRAWN BY: WM. M. ...
		JOB NUMBER: # 2969	CHECKED BY: WM. M. <i>am</i>
WILLIAM N. HARDEN, JR. ASSOCIATE-ARCHITECT			SHEET NO.
CHARLES A. SCHADE			1
ARCHITECT			
159 ONTARIO STREET ALBANY 6, NEW YORK		OF 12	

KENWOOD FIVE WEST OF DAWSON T5