
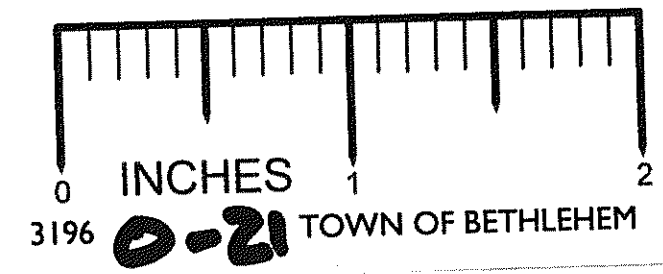
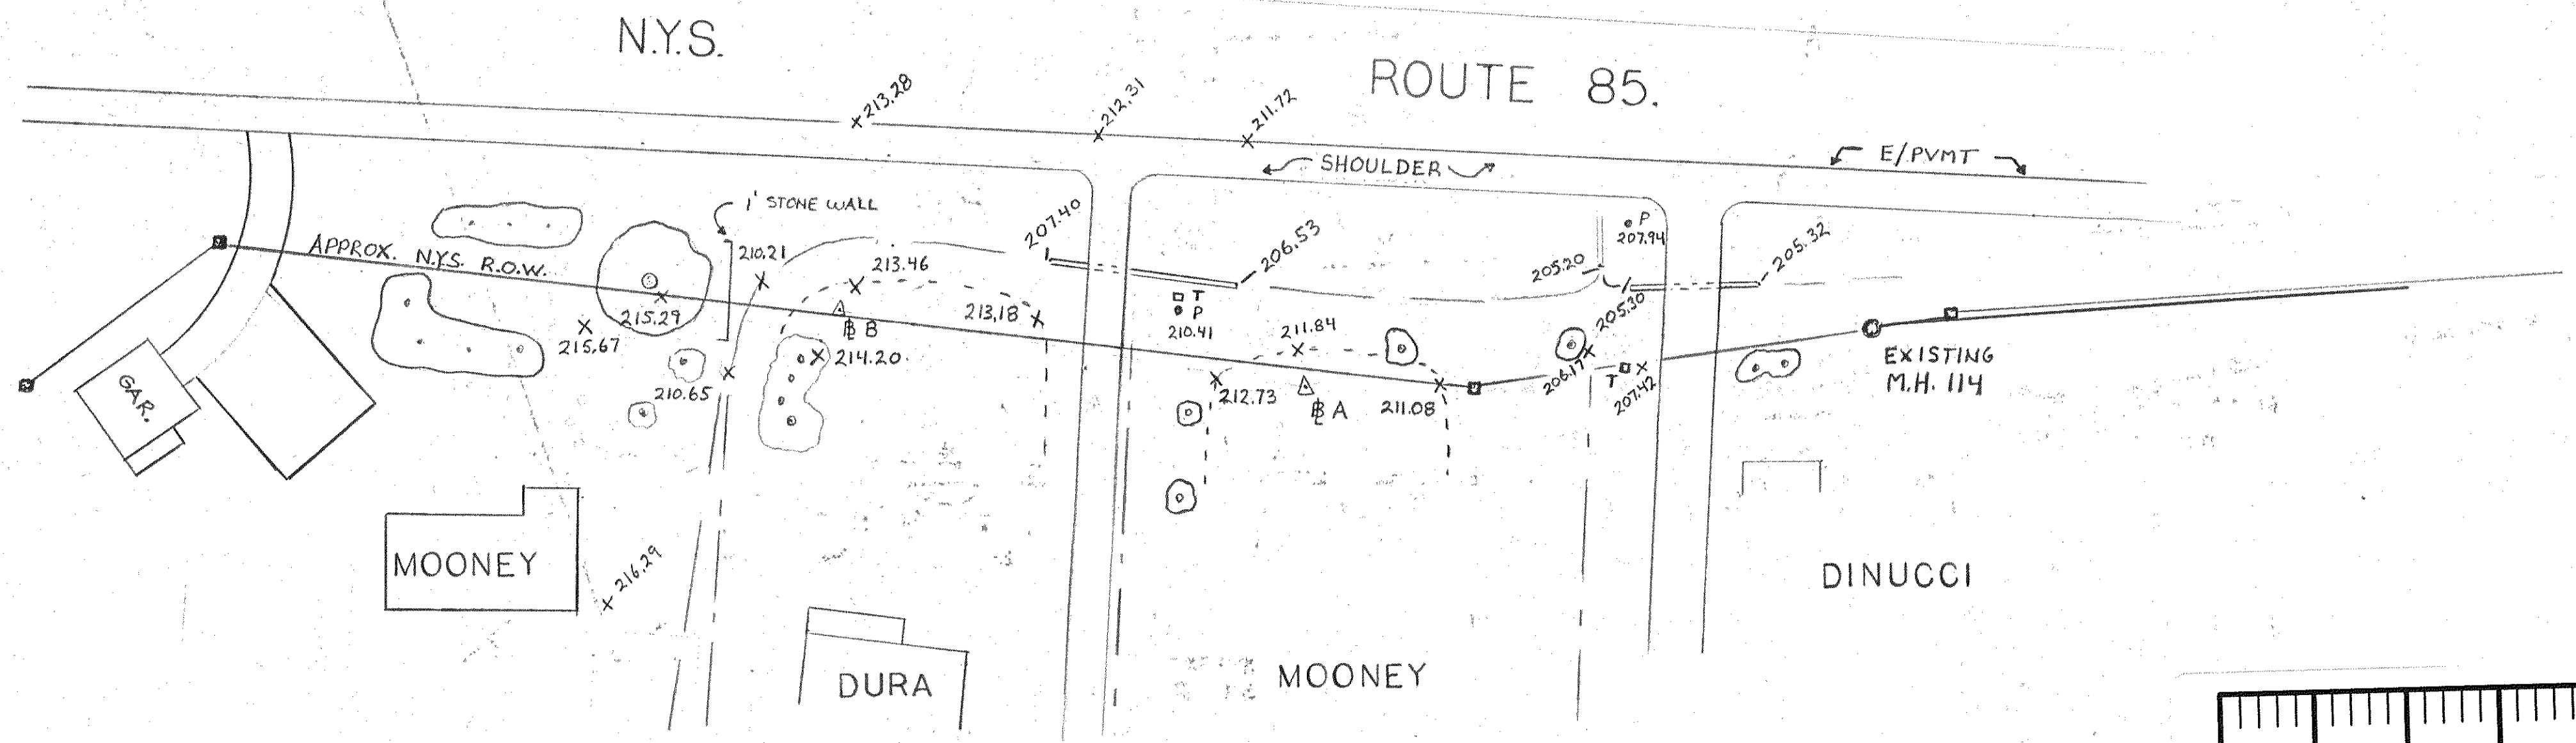


NEW SCOTLAND ROAD

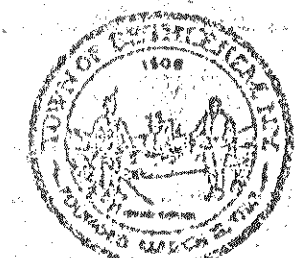

SCALE, 1" = 50'	PLAN VIEW NEW SCOTLAND RD SANITARY SEWER EXT.	
DRAWN BY, C.W.		
APPROVED,		
DATE, 4/1/83		
	TOWN OF BETHLEHEM ENGINEERING DEPARTMENT 445 DELAWARE AVE. DELMAR, NEW YORK 12054	DRAWING NUMBER. 0-21