


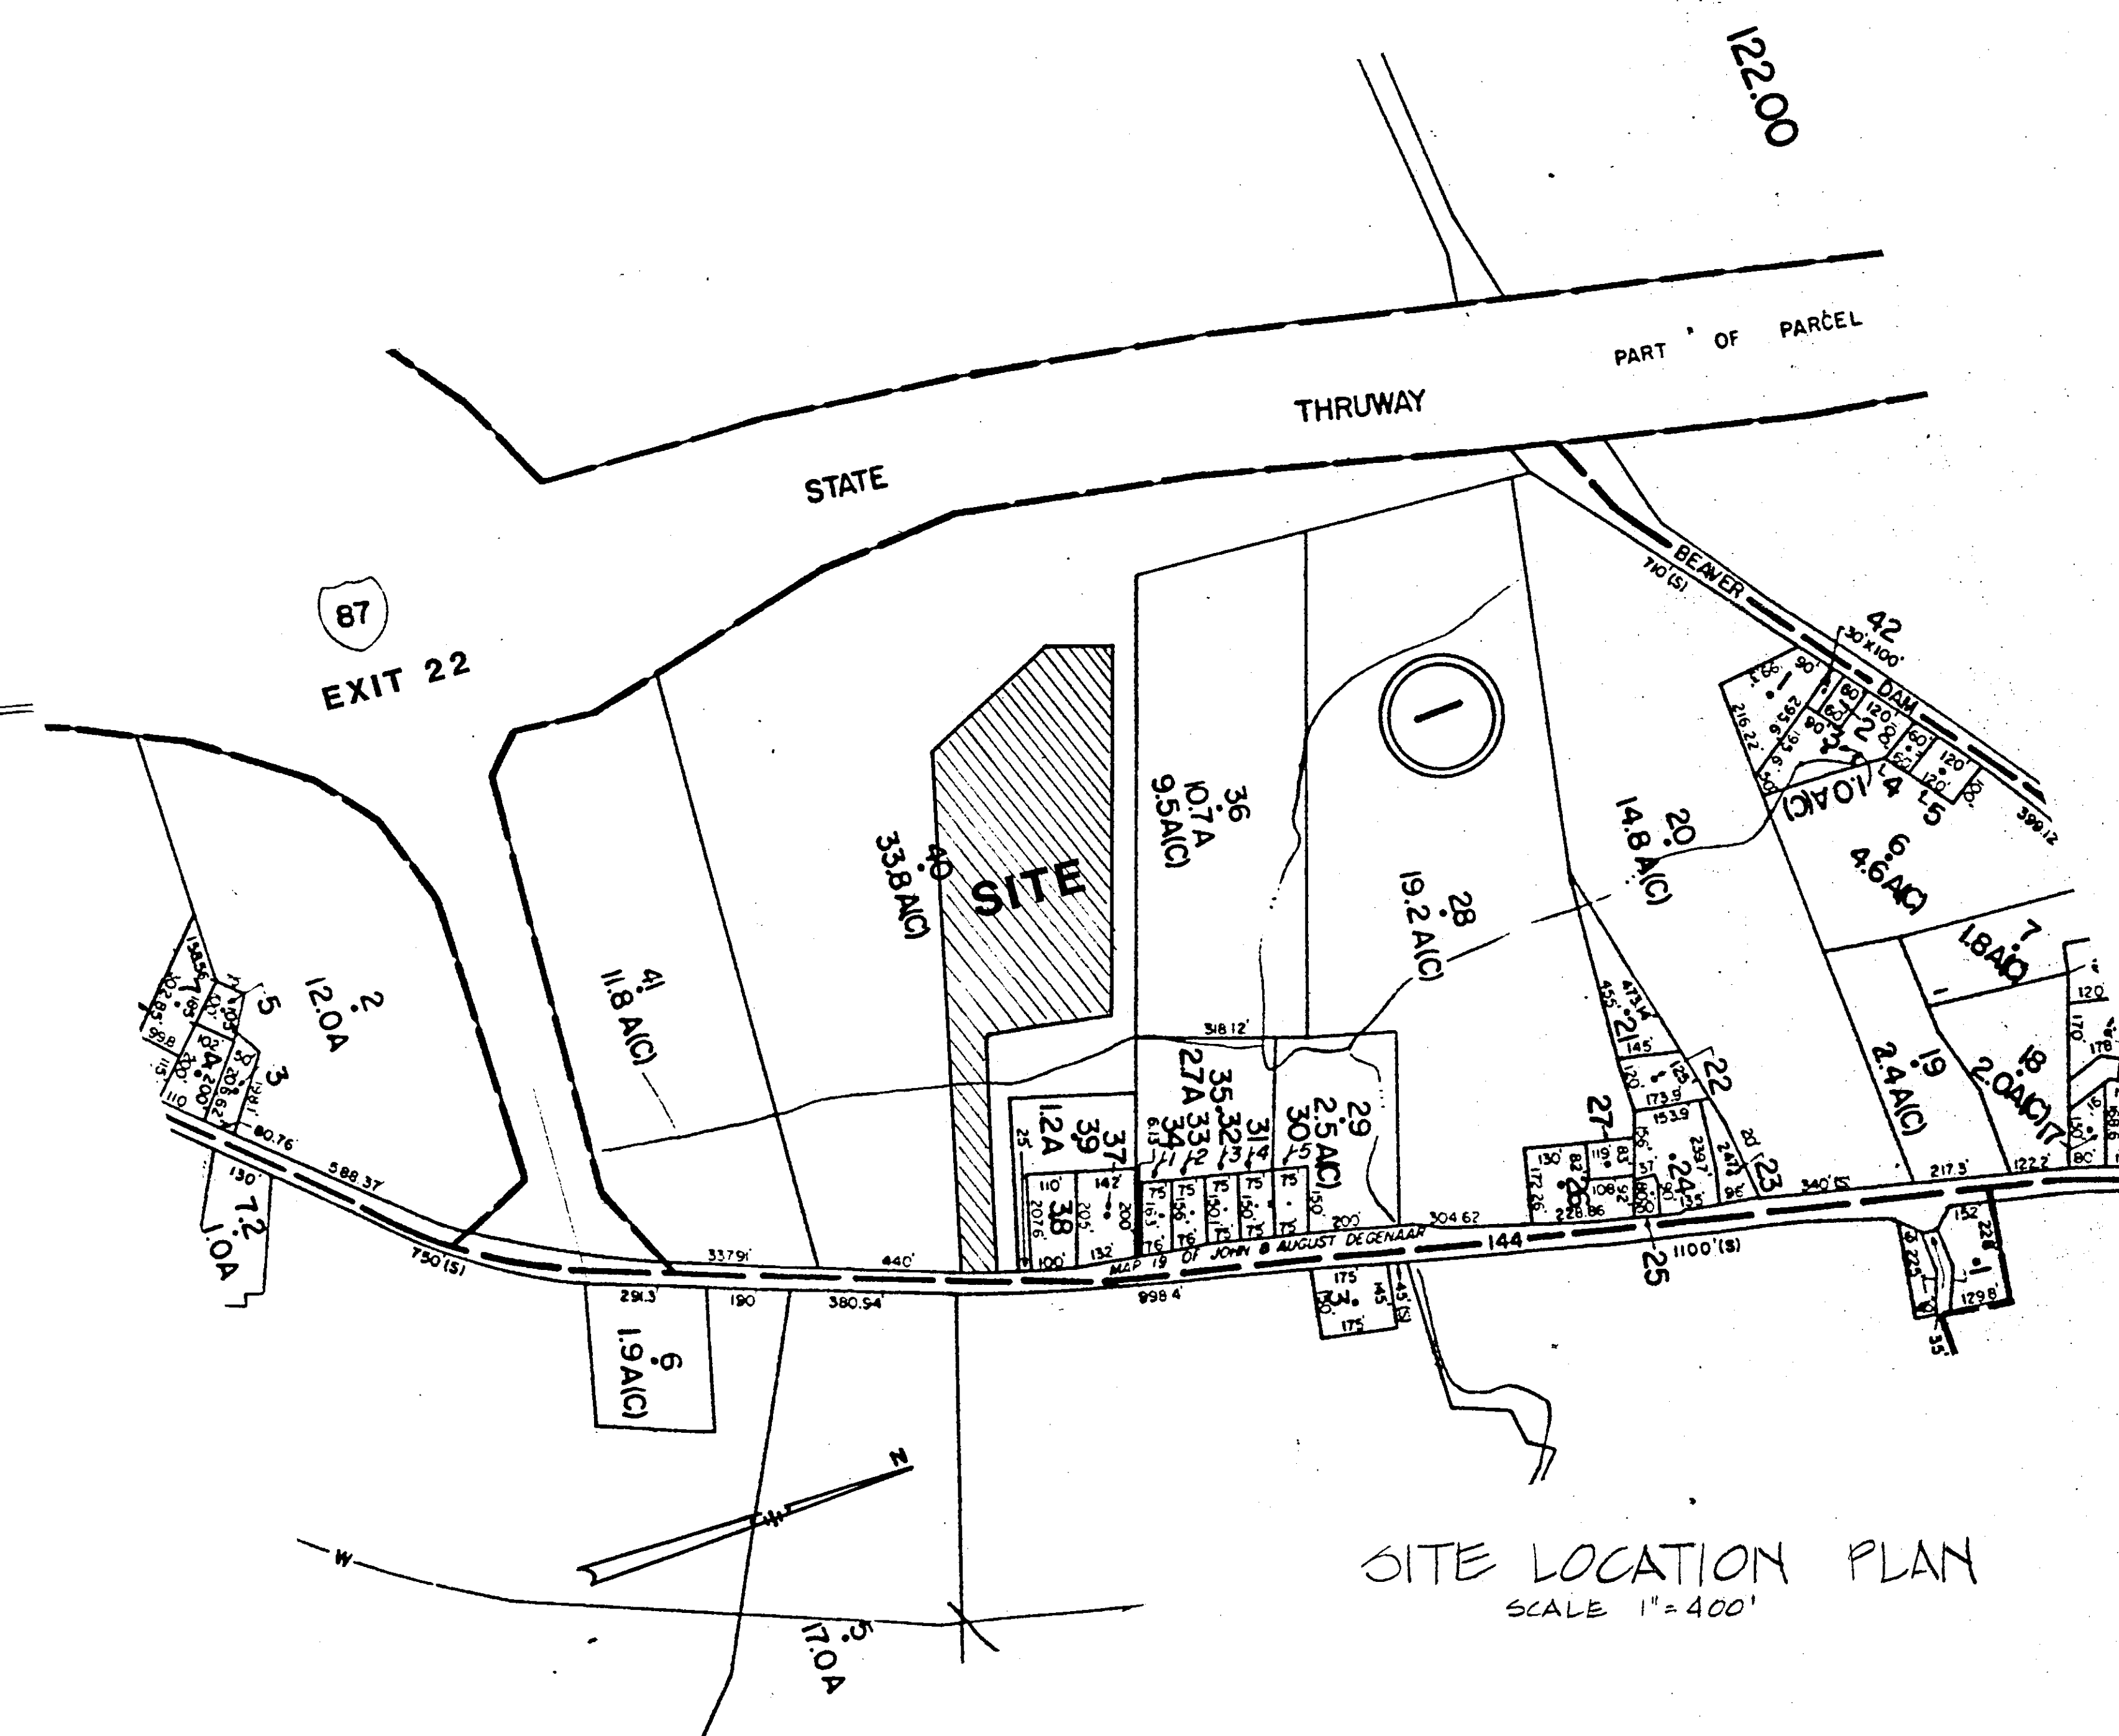
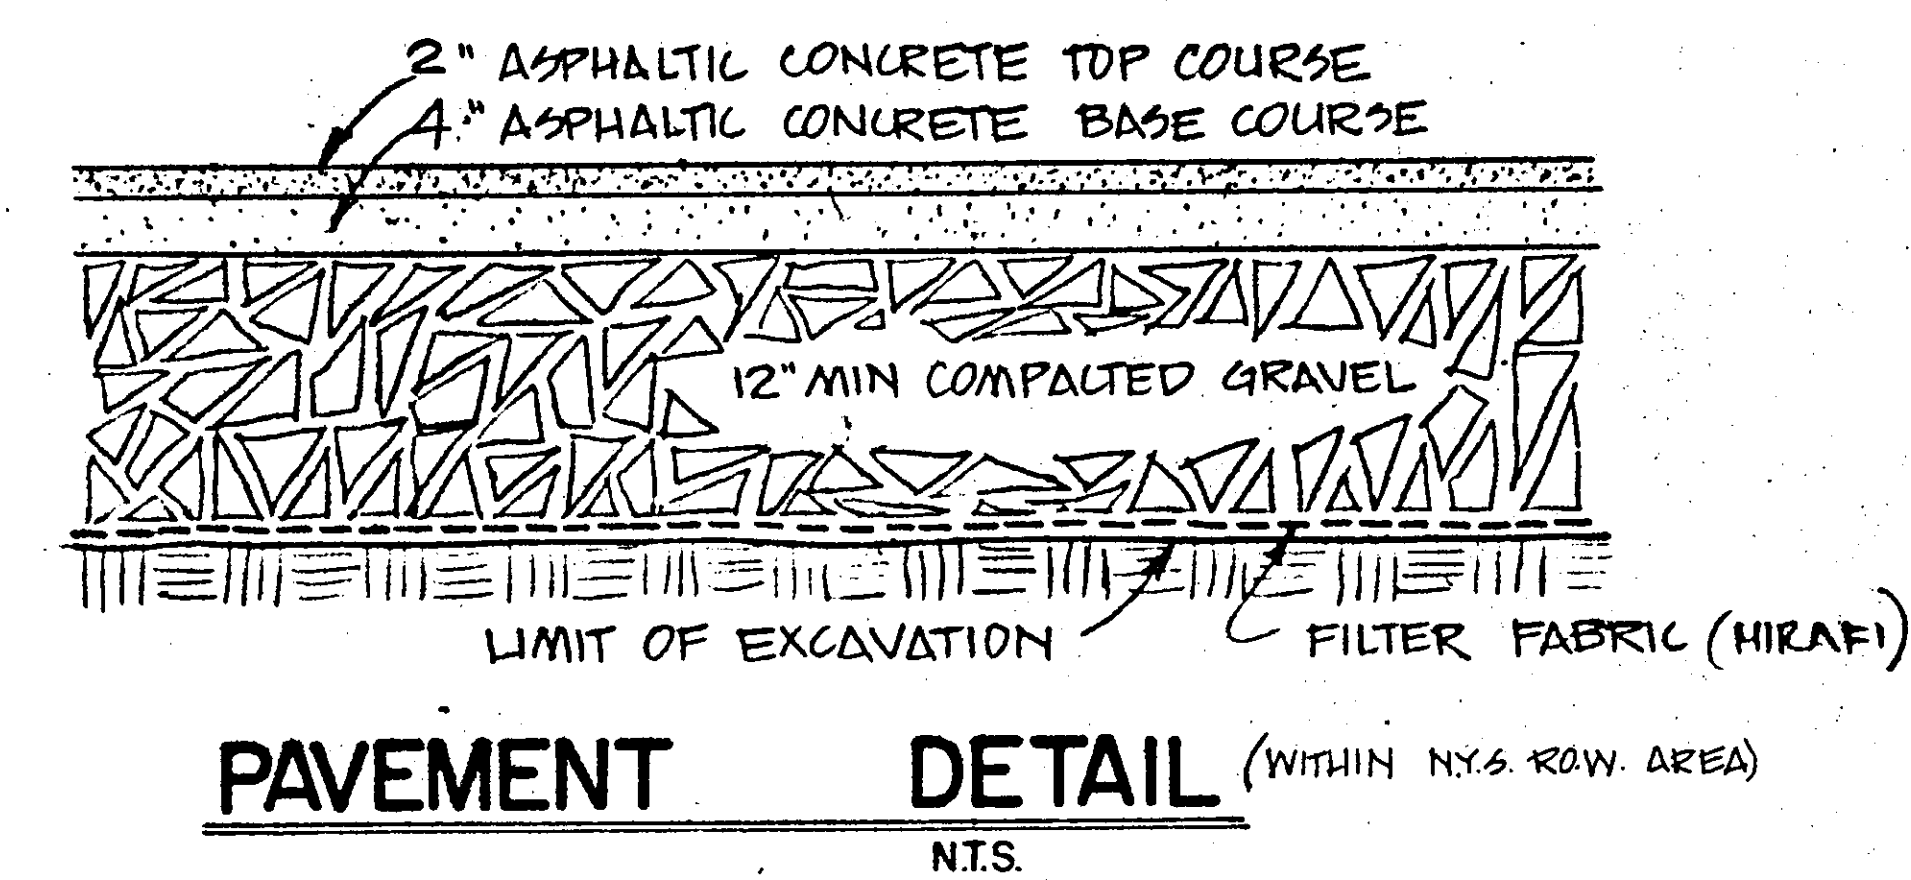
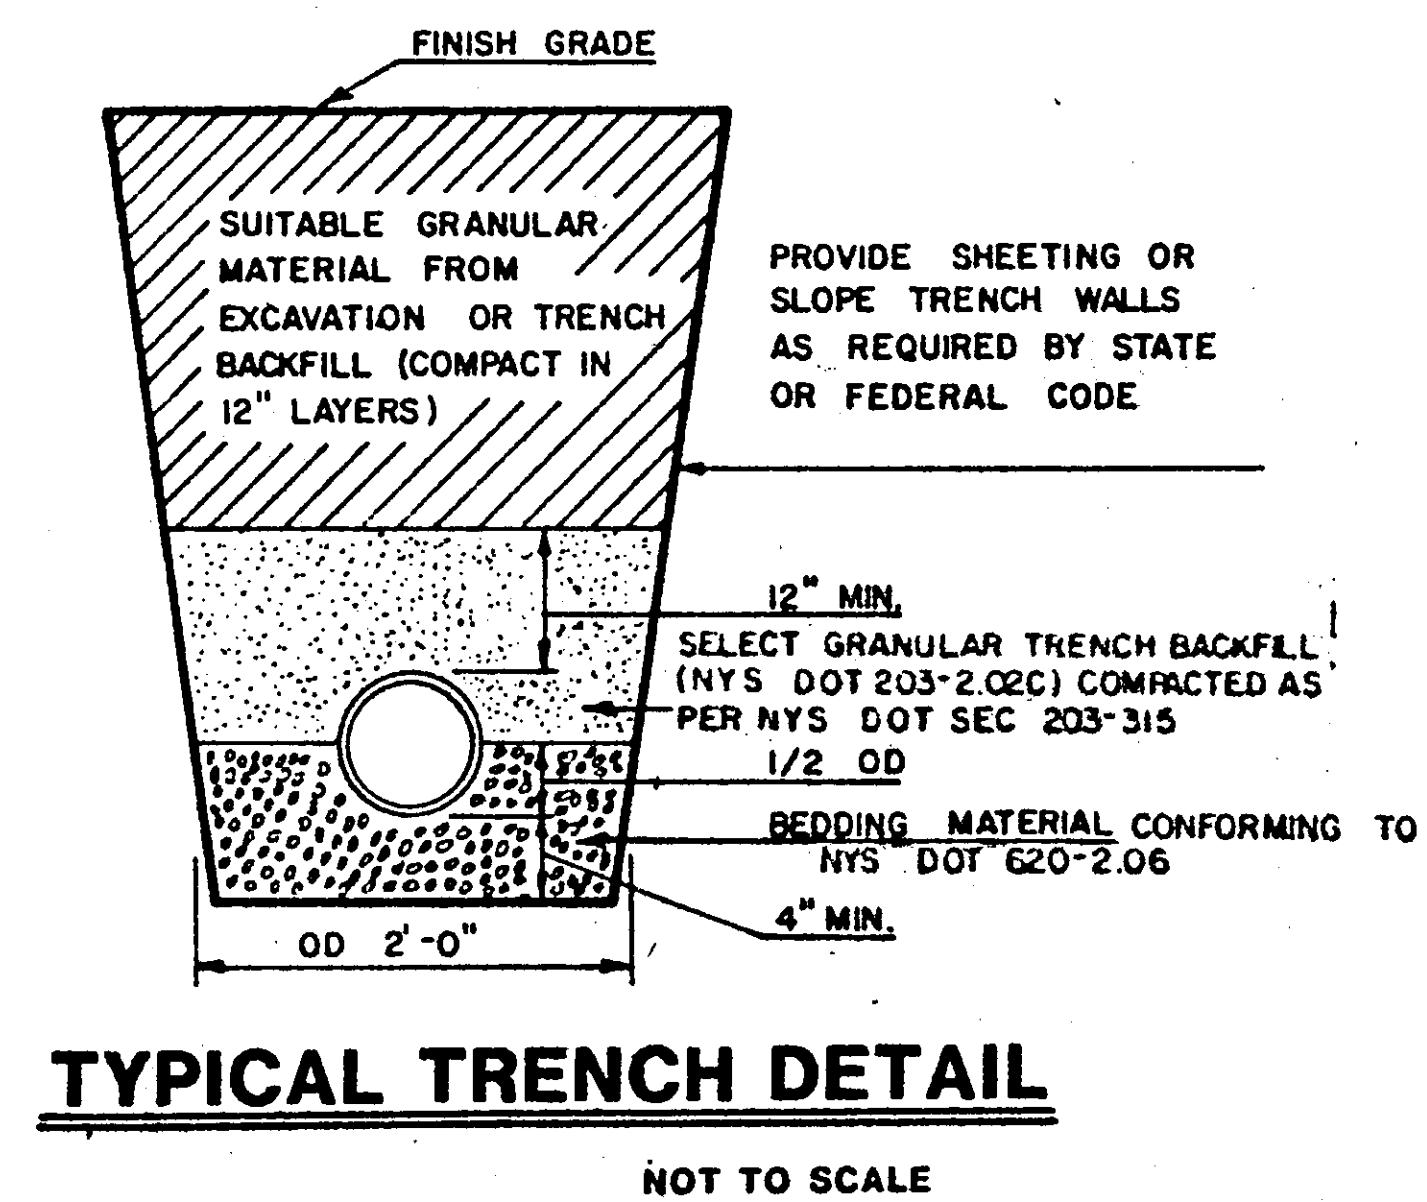
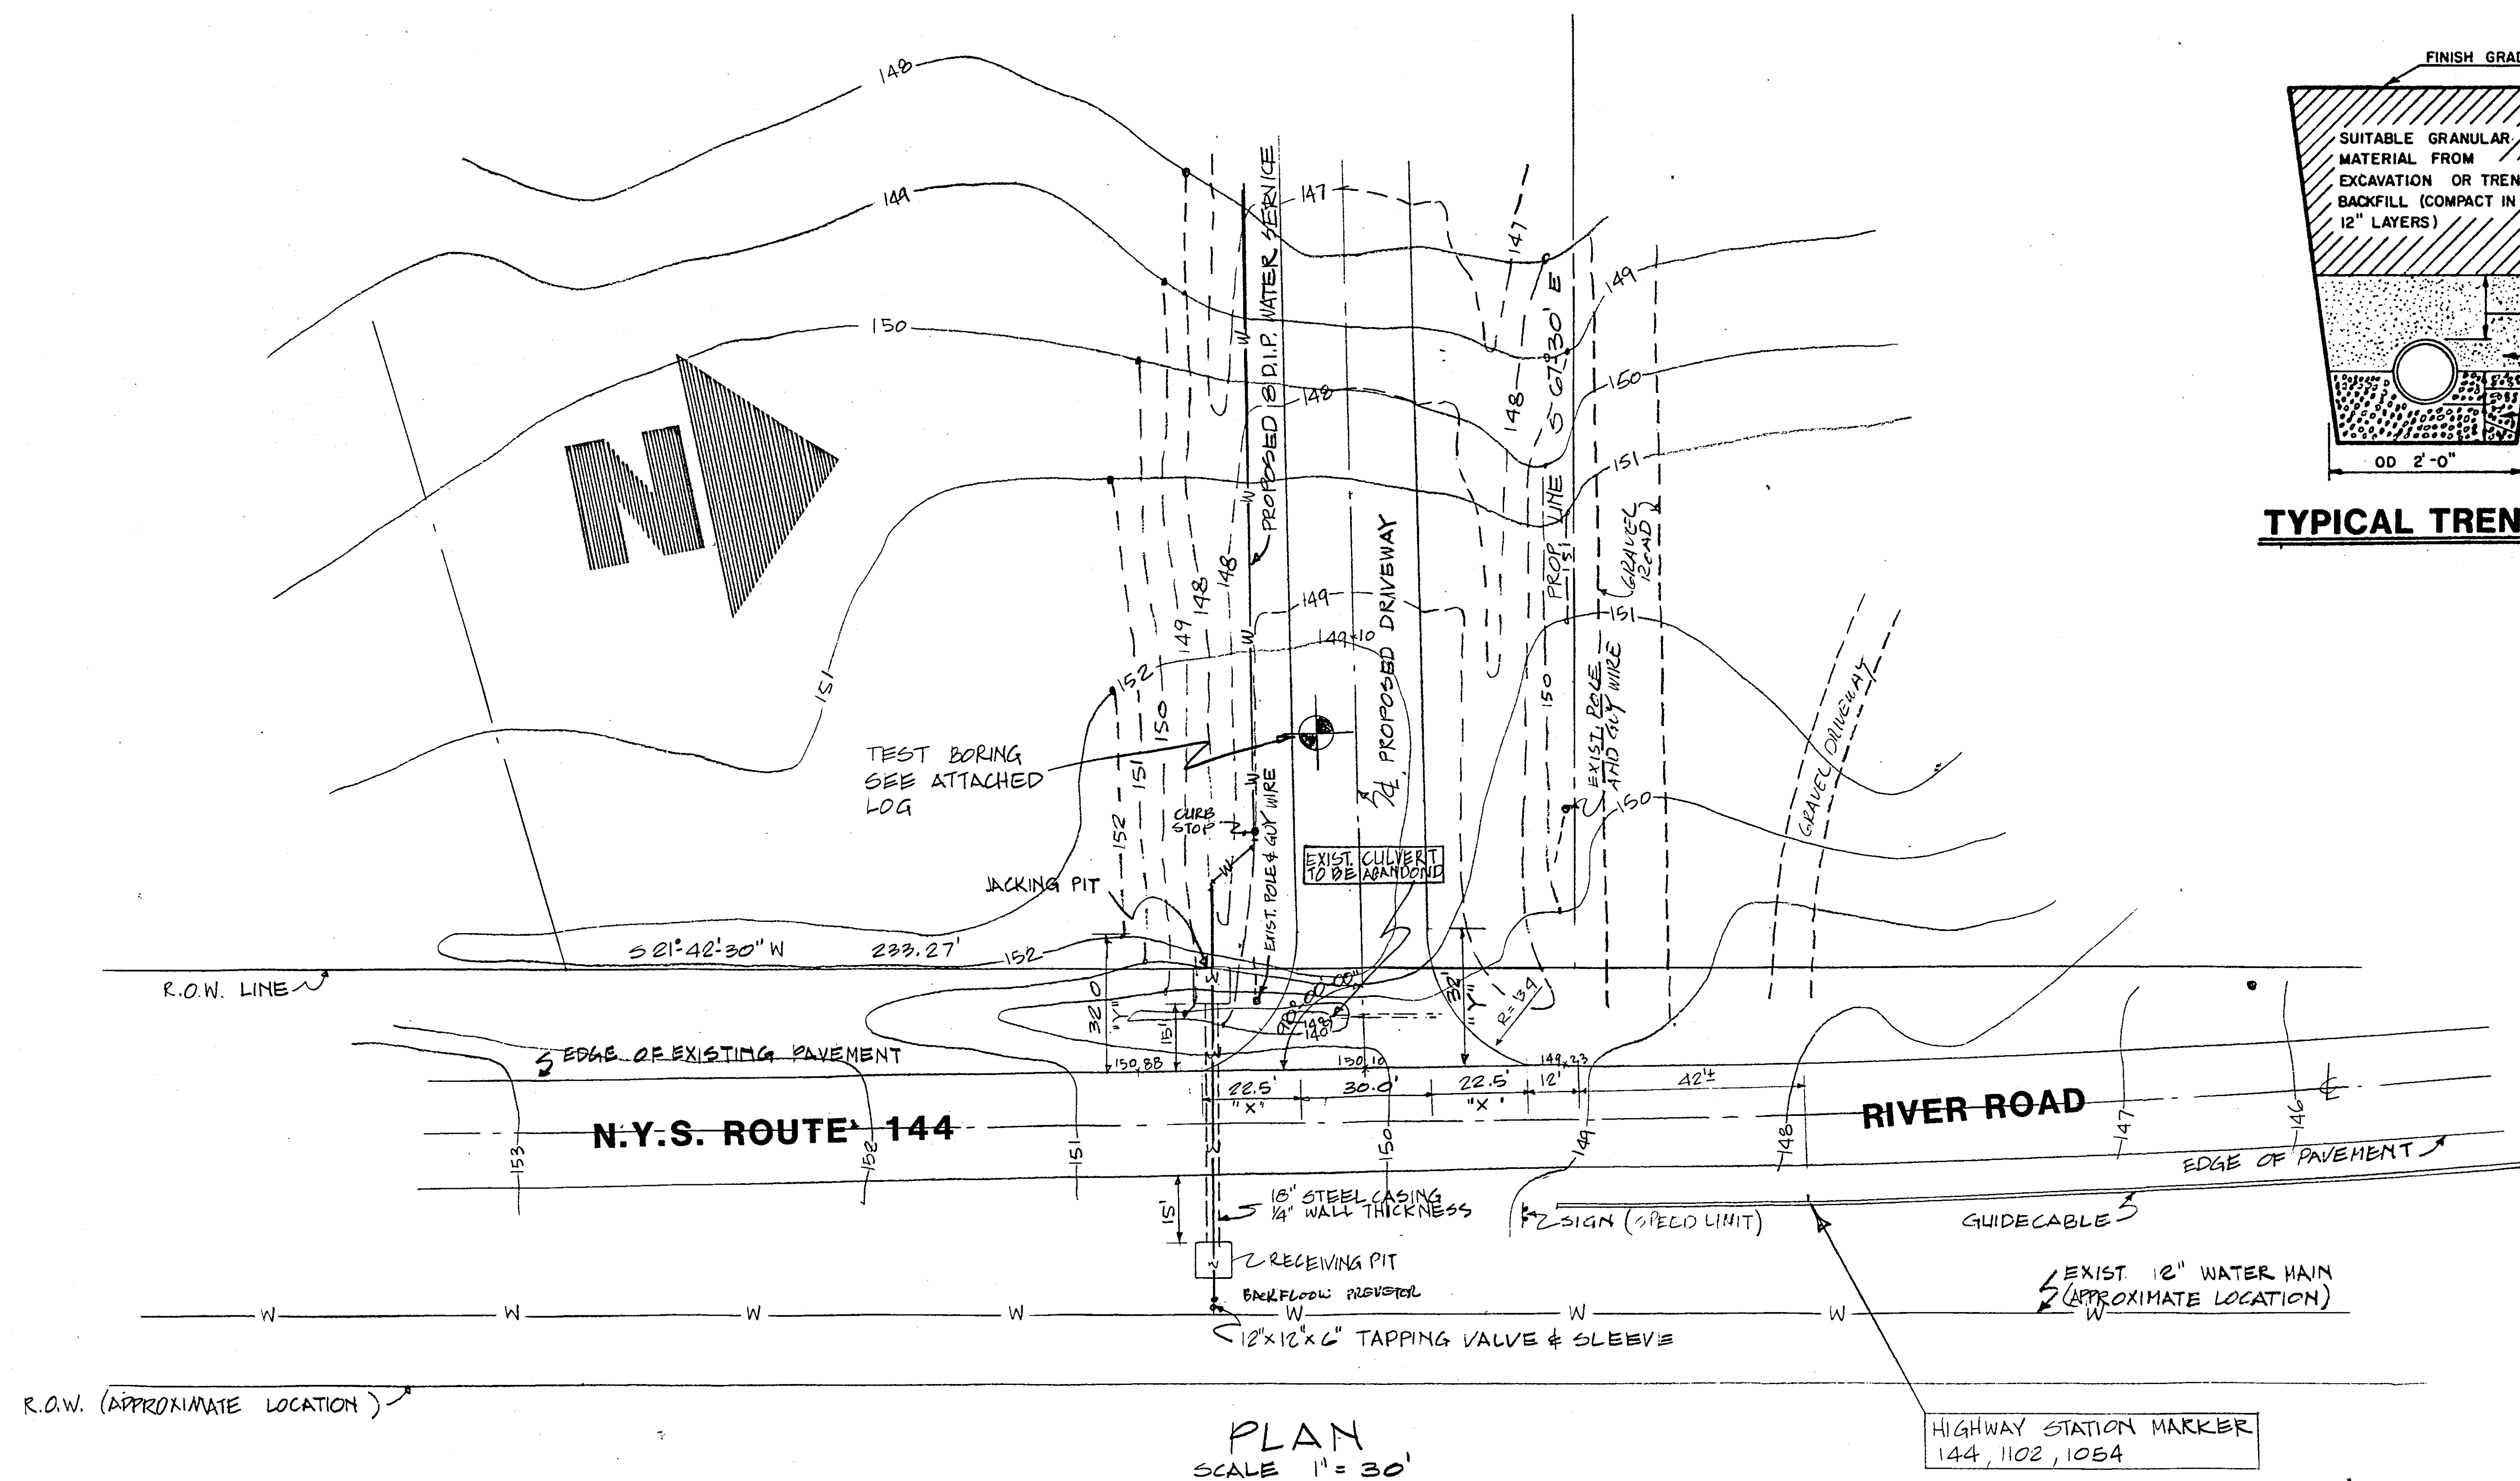
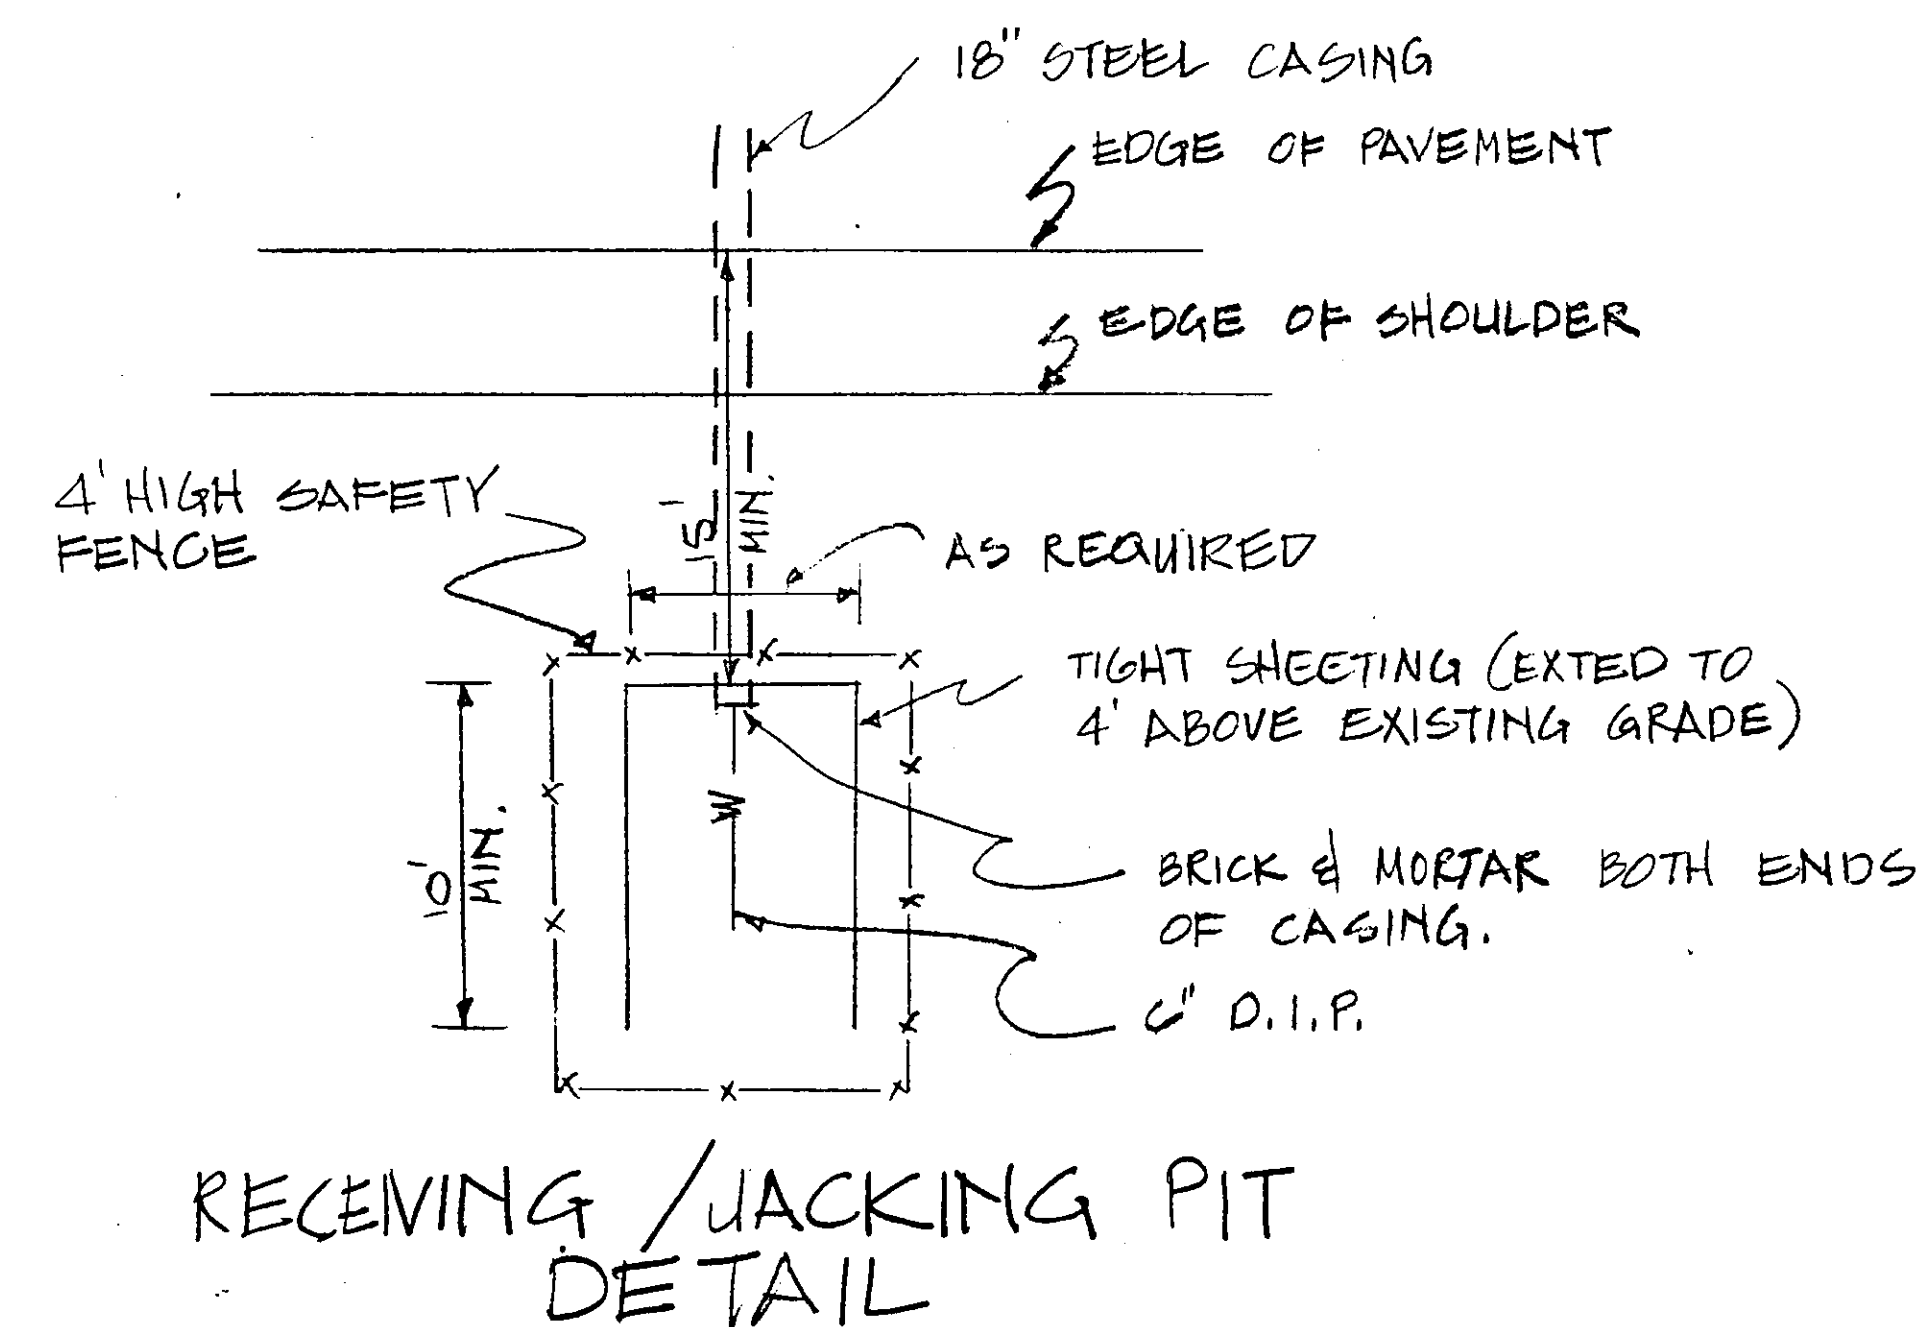


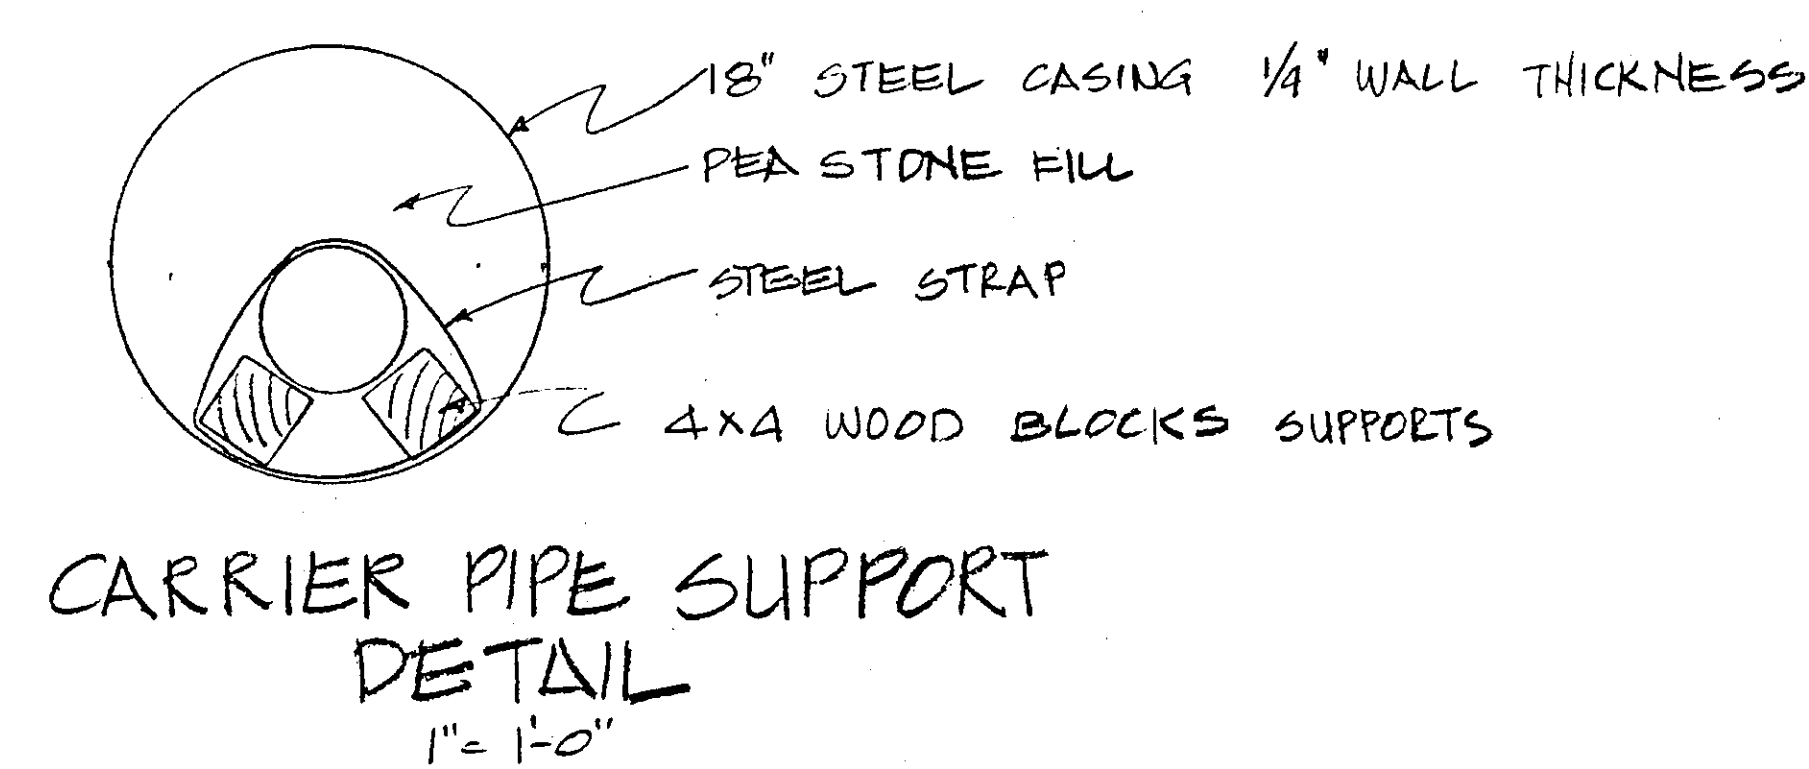


NOTE: MAINTENANCE AND PROTECTION OF TRAFFIC SHALL BE IN ACCORDANCE WITH THE M.U.T.C.D.

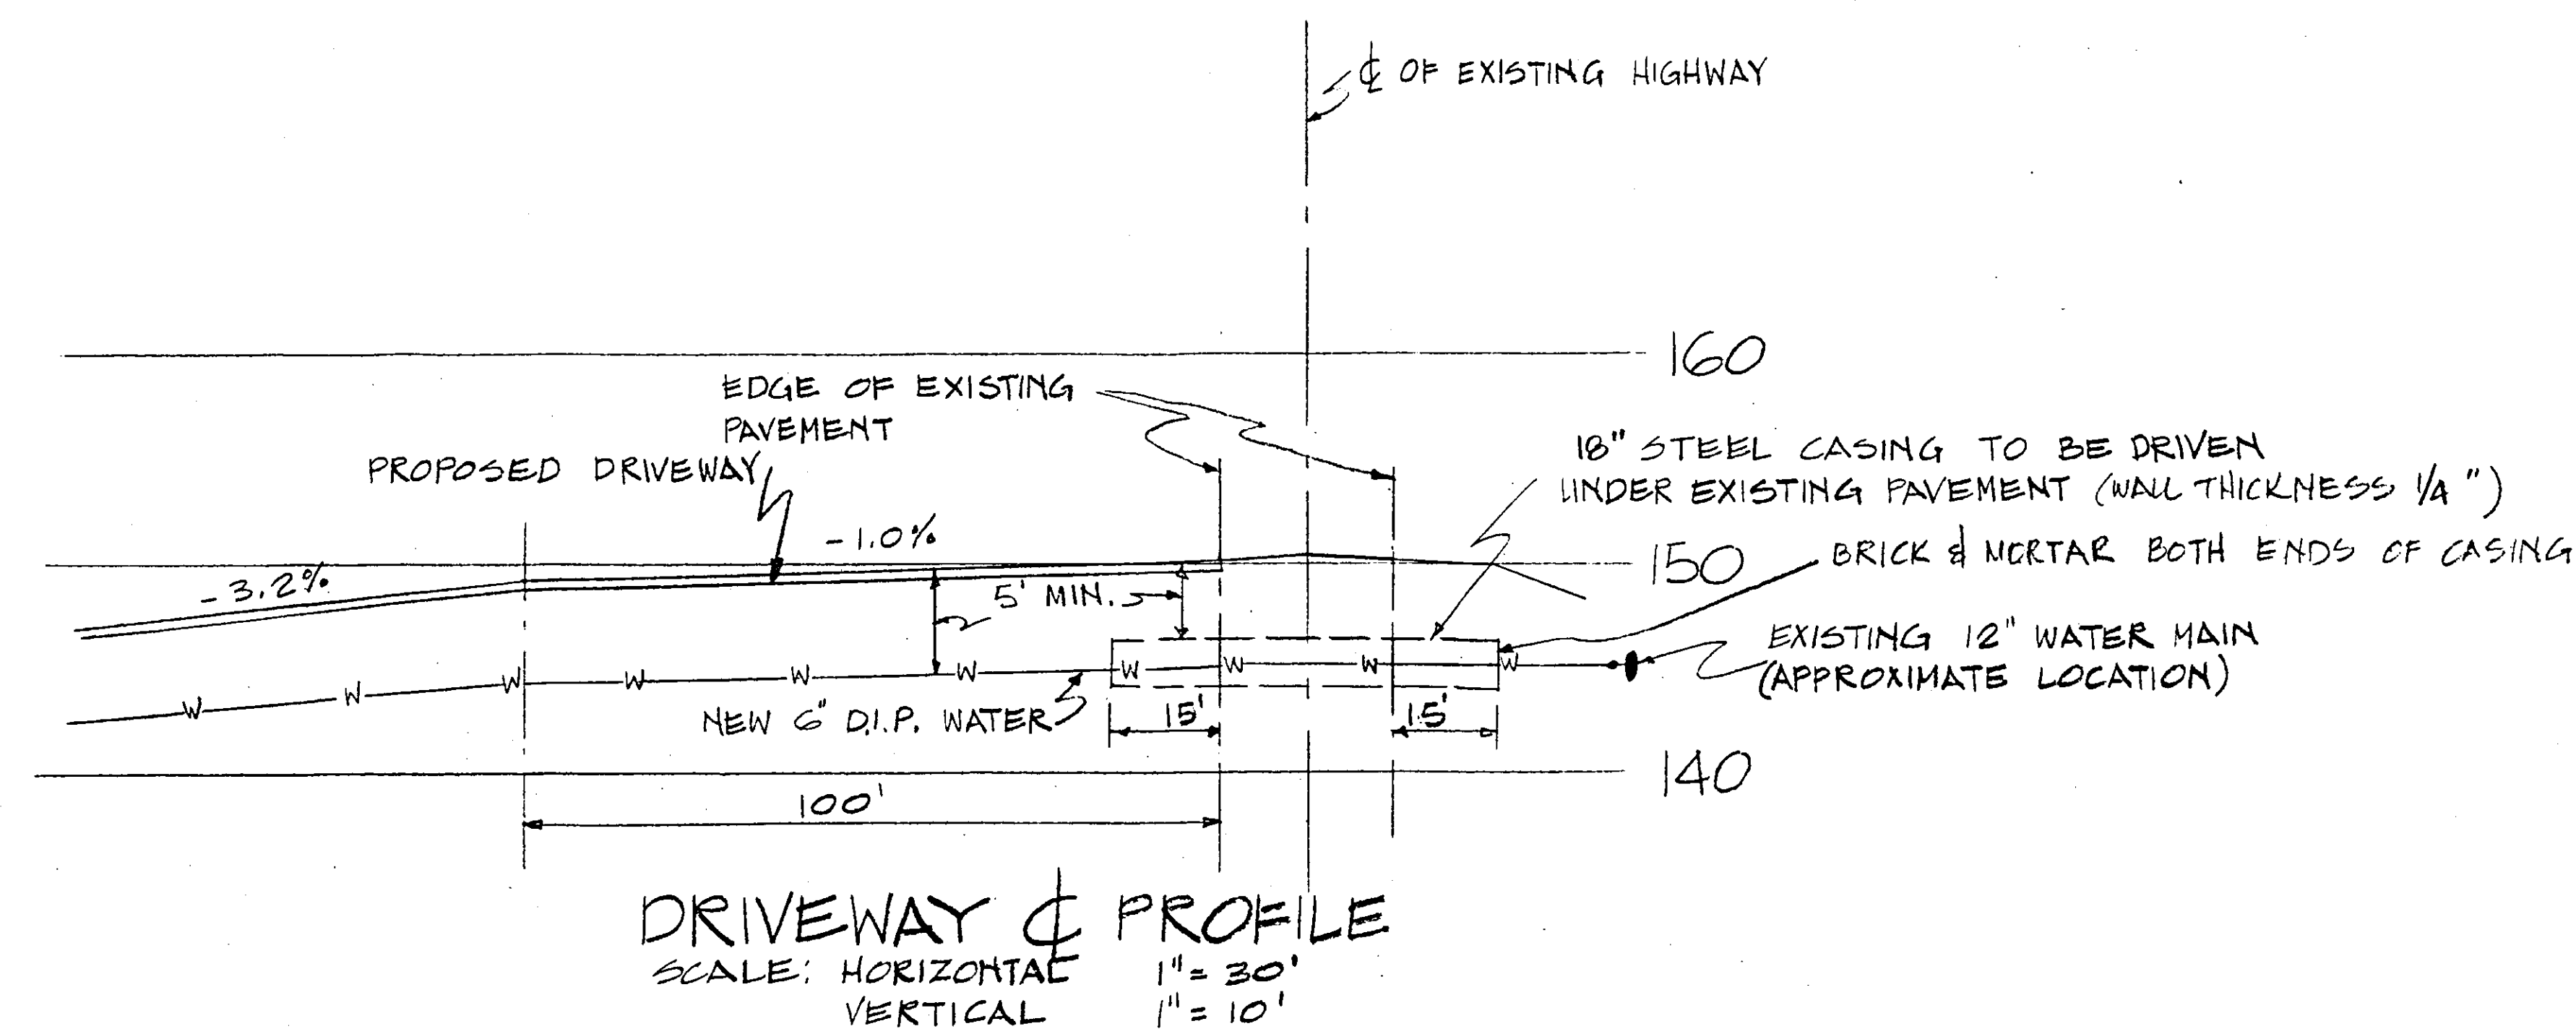

REVISED 3/28/87

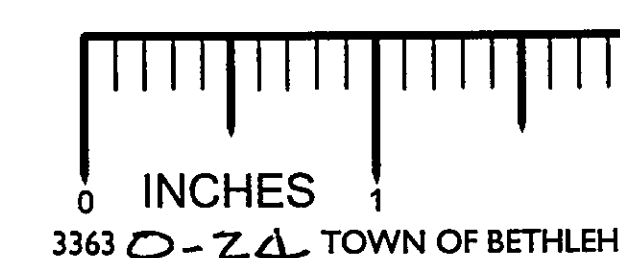

PLAN & DETAILS FOR PROPOSED DRIVEWAY
B & W TRANSPORTATION
ROUTE 144 RIVER ROAD
TOWN OF BETHLEHEM
ALBANY COUNTY, NEW YORK

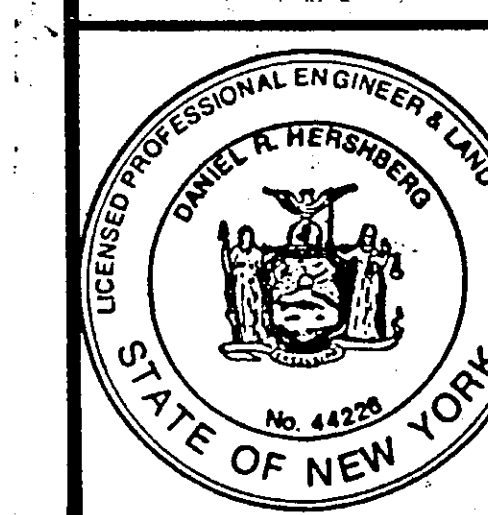

HERSHBERG & HERSHBERG
CONSULTING ENGINEERS
LAND SURVEYORS
19 COLVIN AVENUE
ALBANY NY

DATE: 3/21/87
SCALE: AS SHOWN
ALTERNATION OF THIS DOCUMENT, EXCEPT BY A LICENSED PROFESSIONAL ENGINEER OR LAND SURVEYOR, IS ILLEGAL.
BY: W.M. CHK: A.S.
FILE NO. 86-668P