




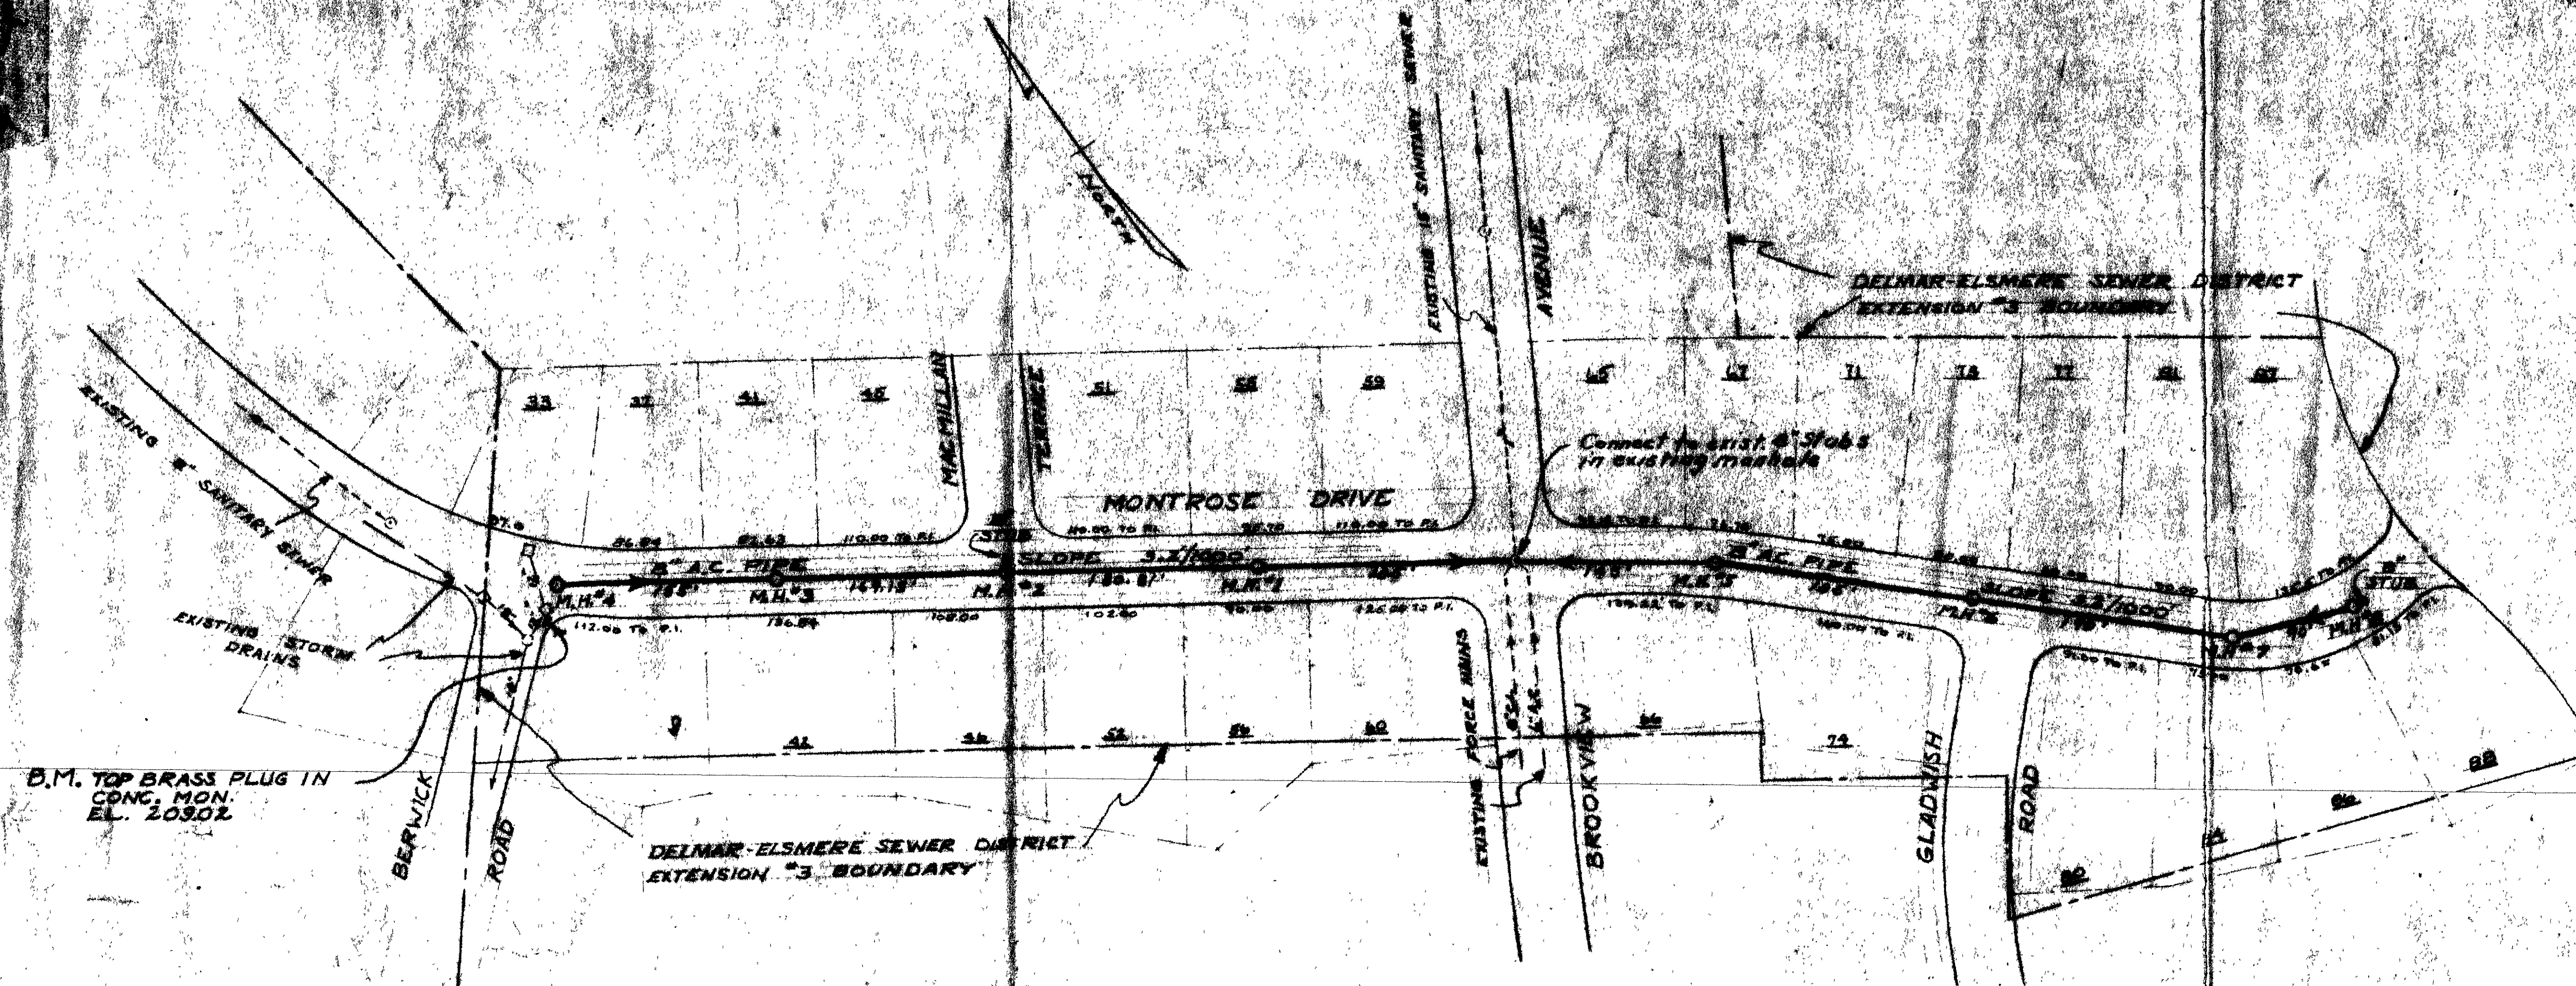


PLAN
SCALE 1"=100'

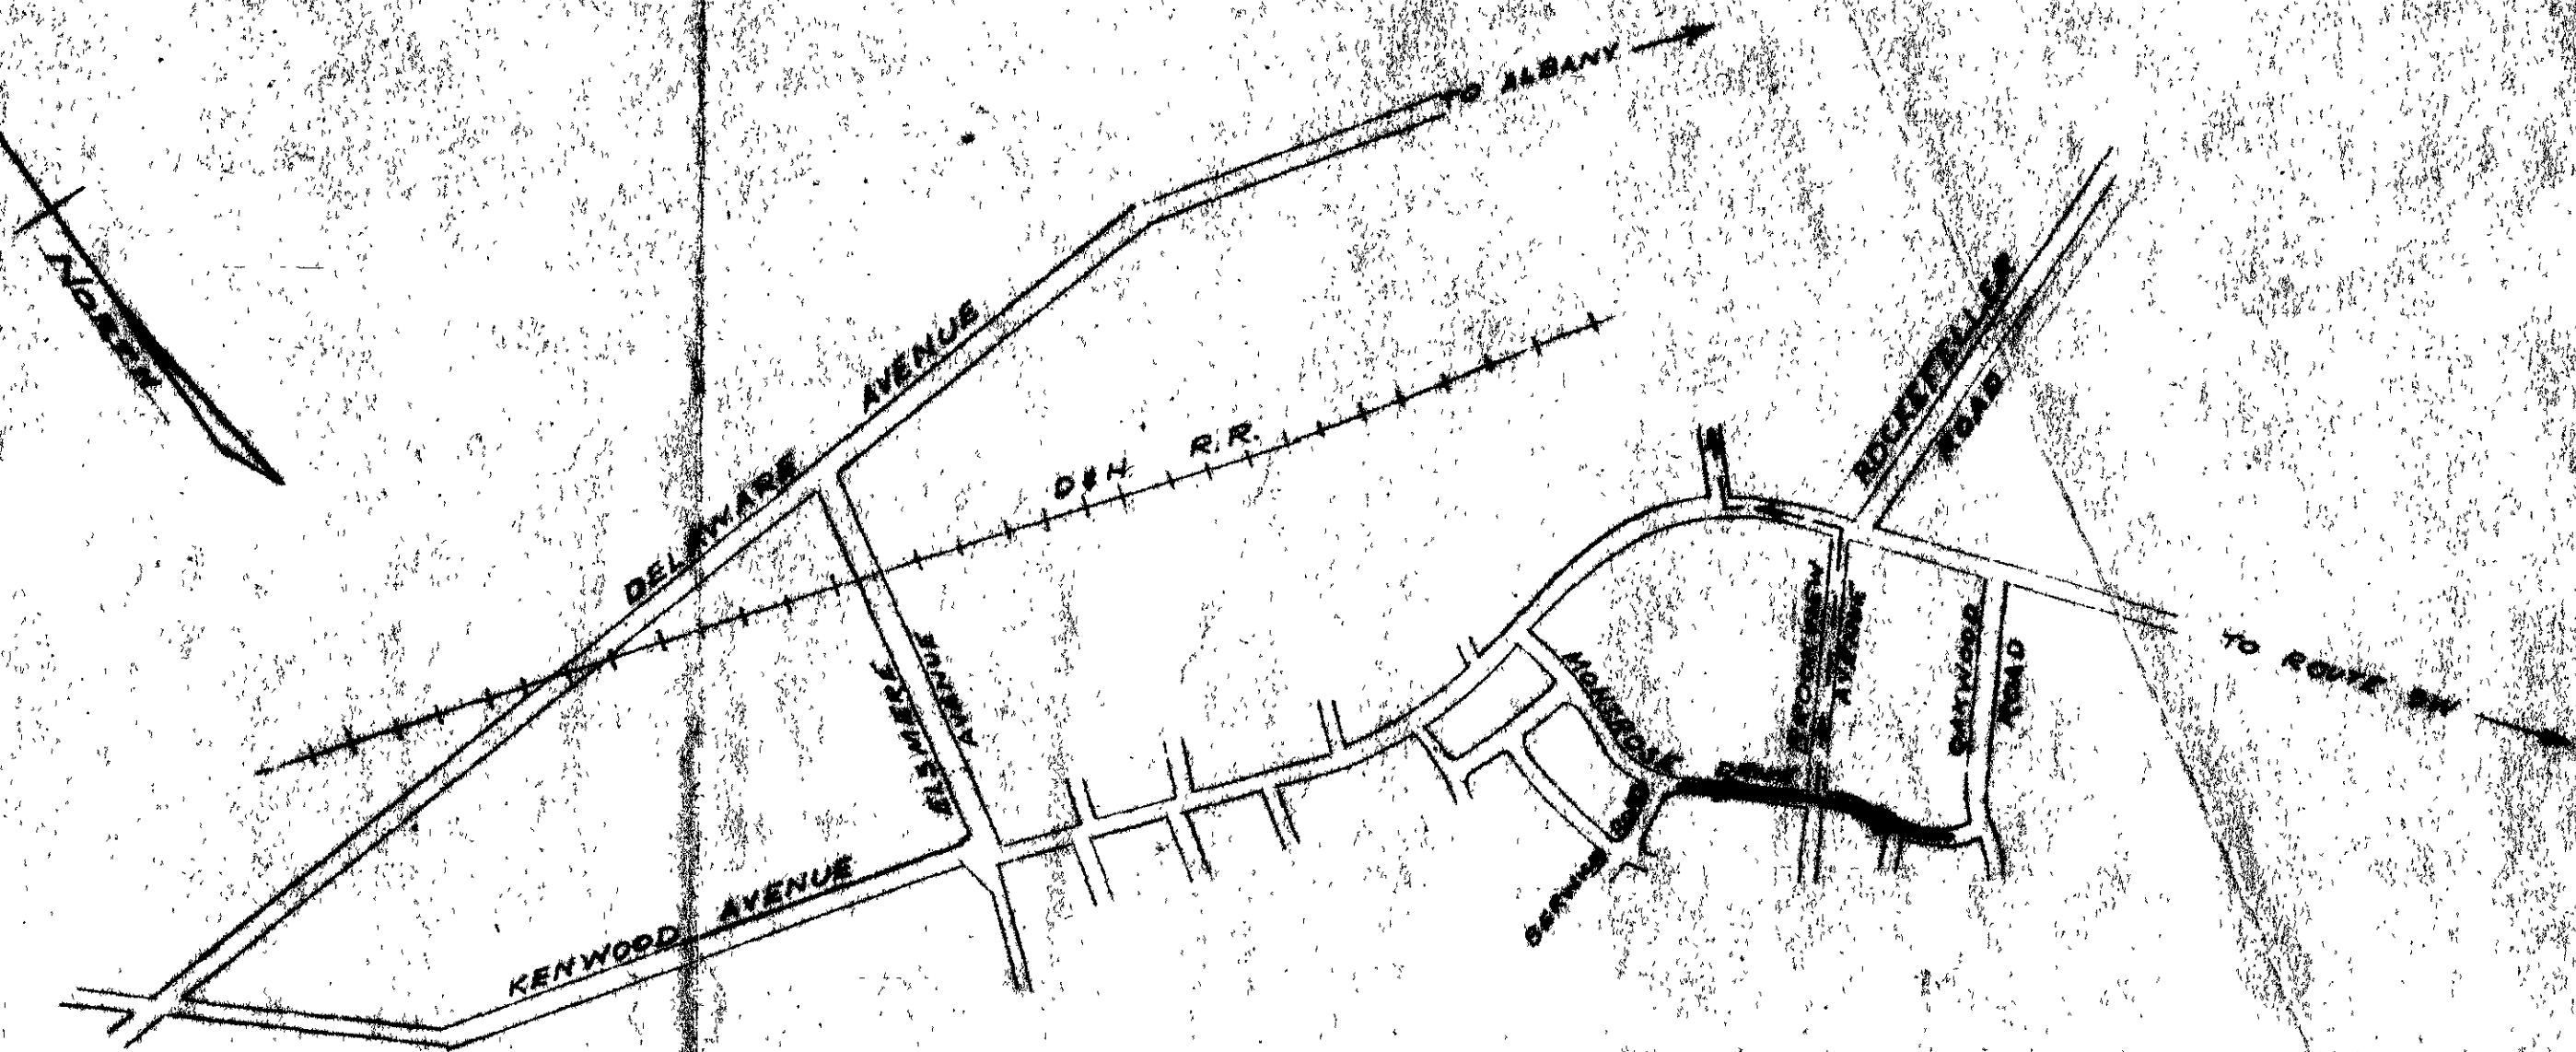

LOCATION PLAN
SCALE 1"=1000'



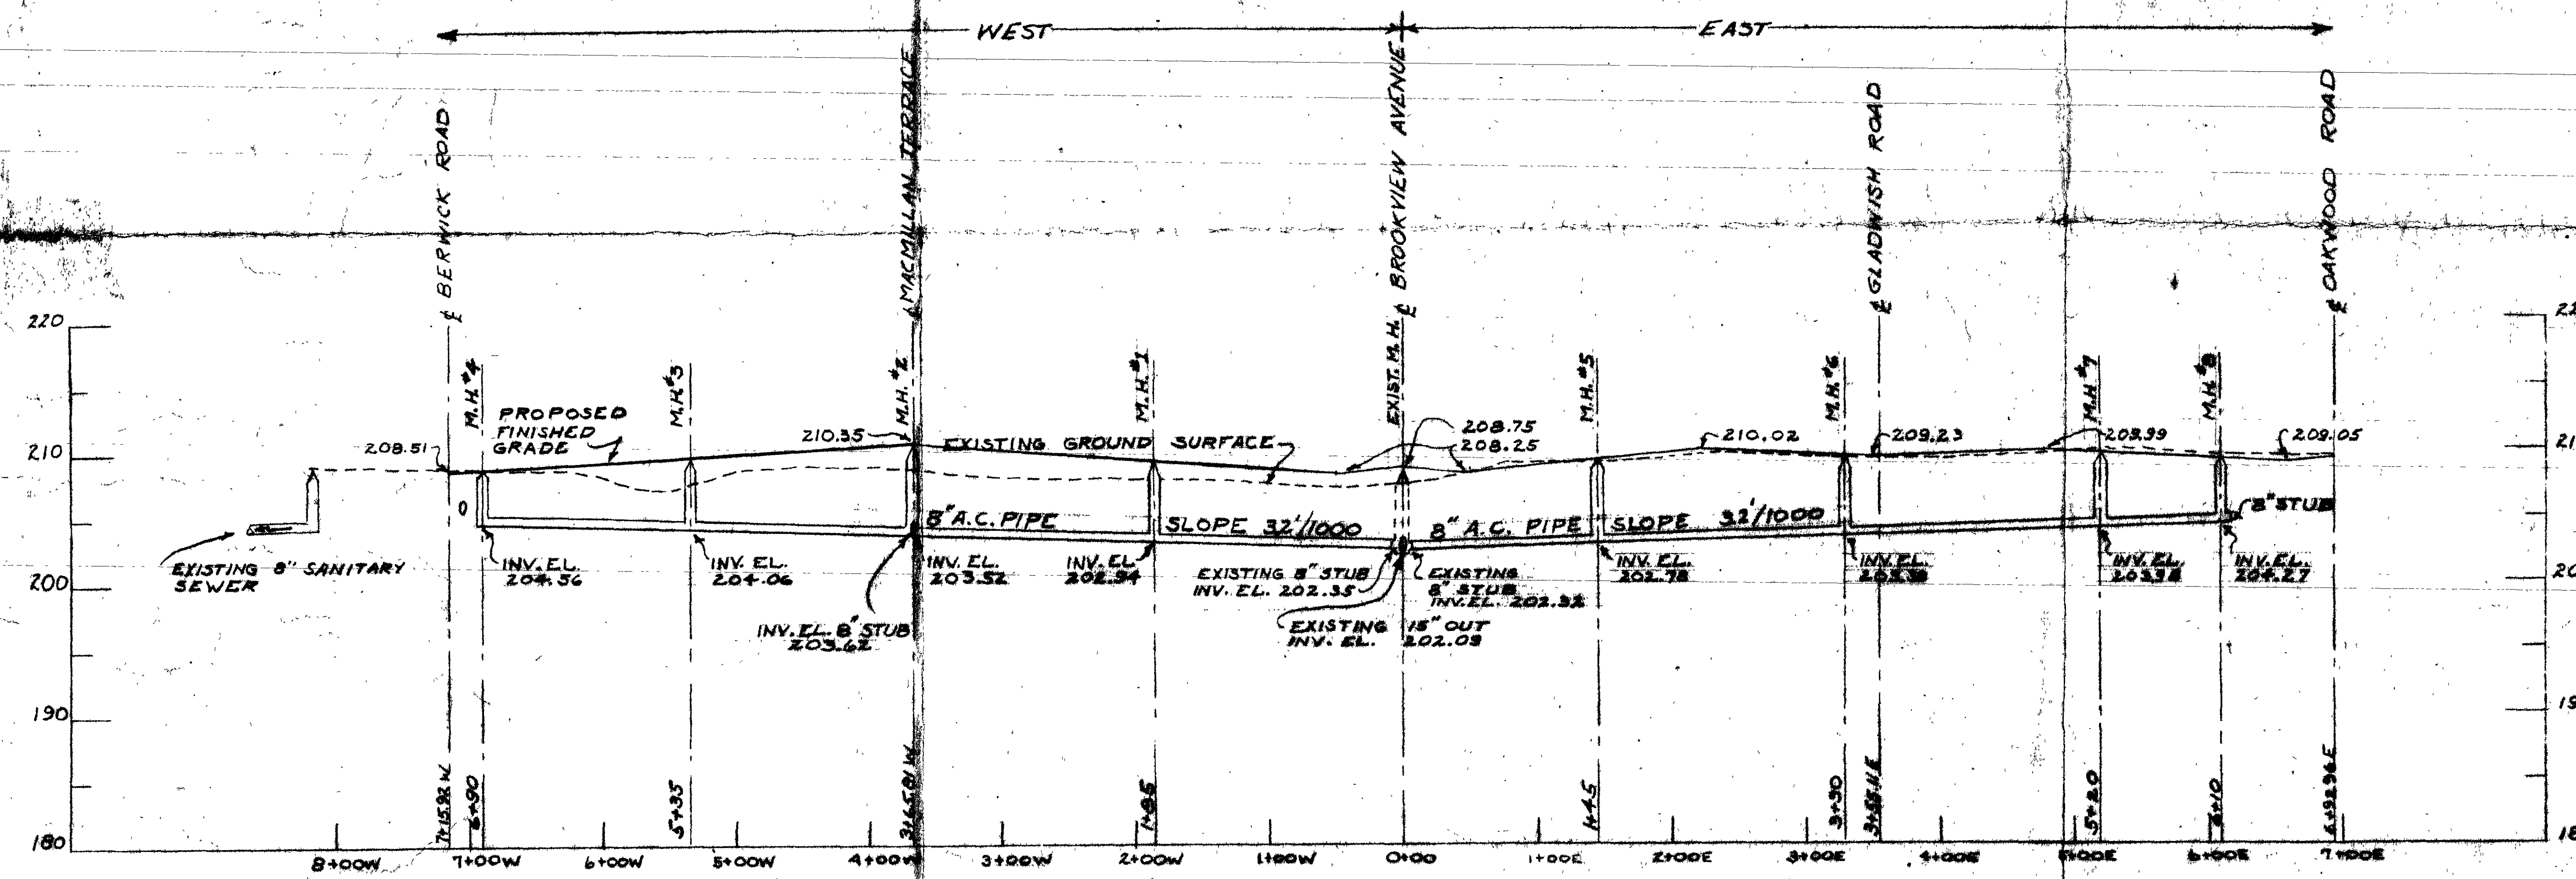


PROFILE
SCALE 1"=100' HOR.
10" VERT.

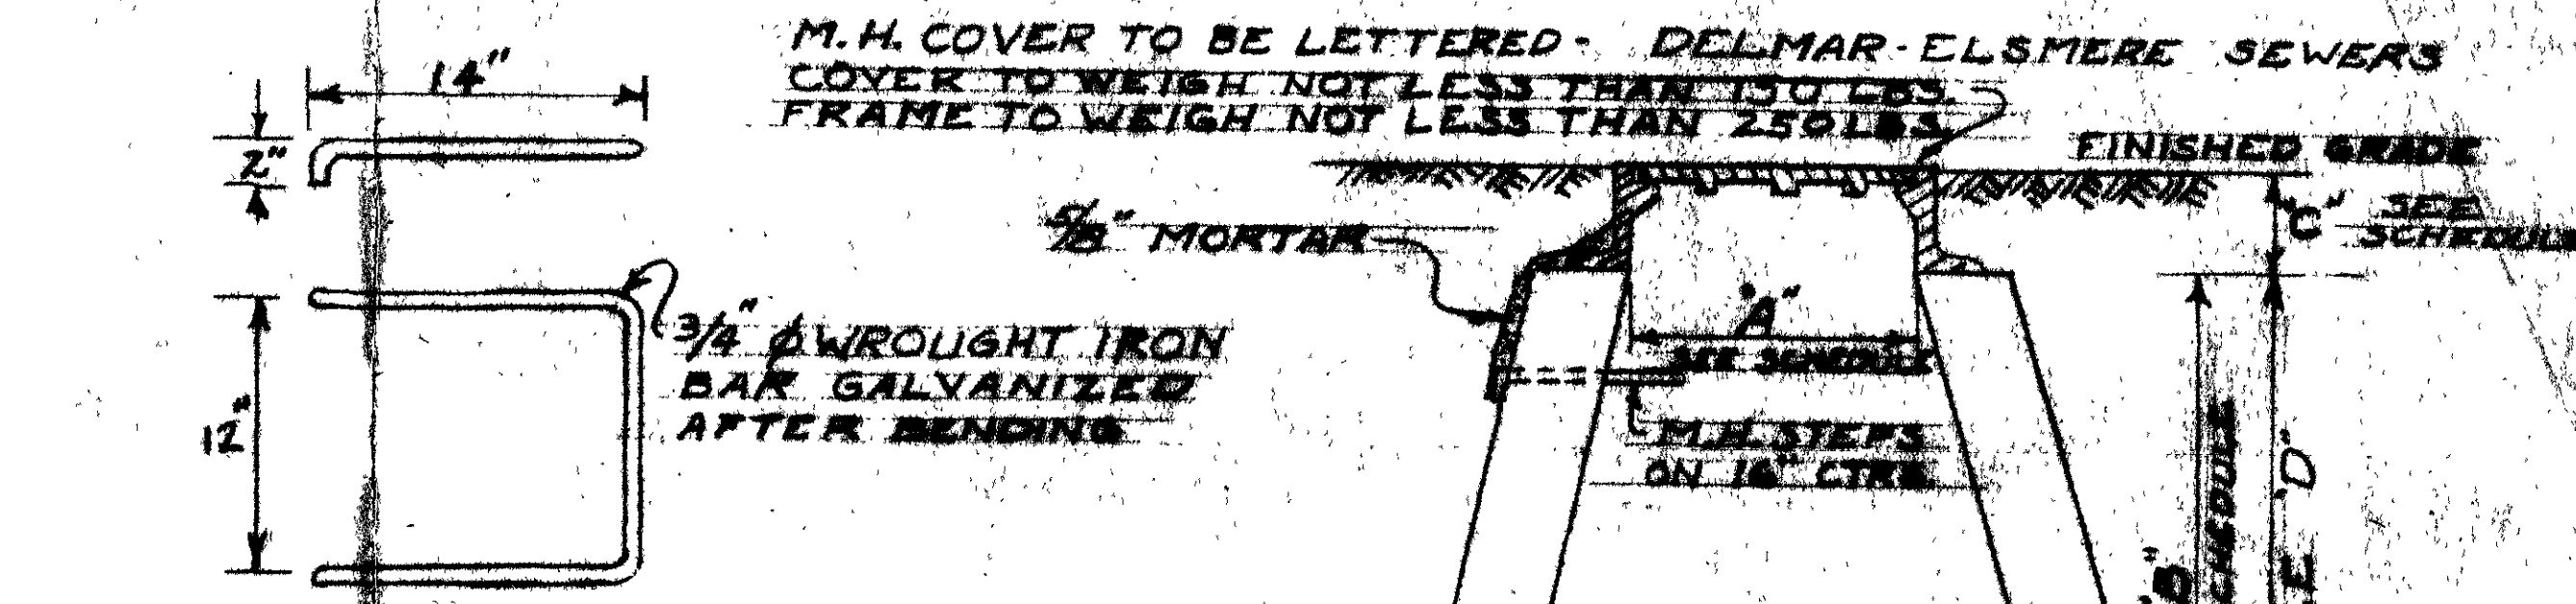


M.H. STEP DETAILS
SCALE 1"=1-0'

MANHOLE SCHEDULE			
D	A	B	C
UNDER 5'-6"	30"	24"	*1
OVER 5'-6"	25"	32"	*2
*1 - CAMPBELL F.D.Y. #203 OR EQUAL			
*2 - CAMPBELL F.D.Y. #1007 OR EQUAL			

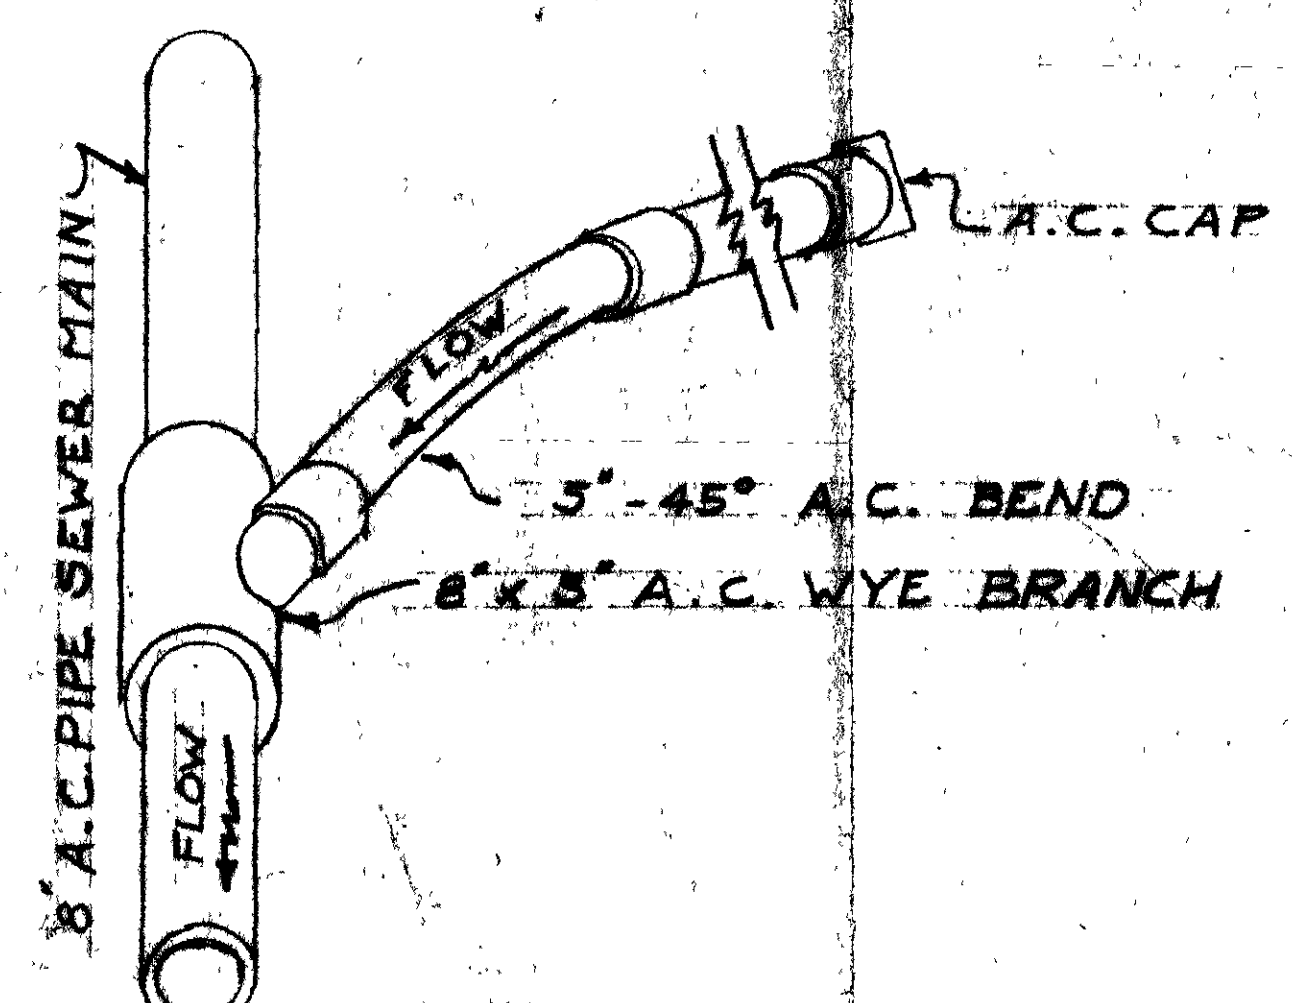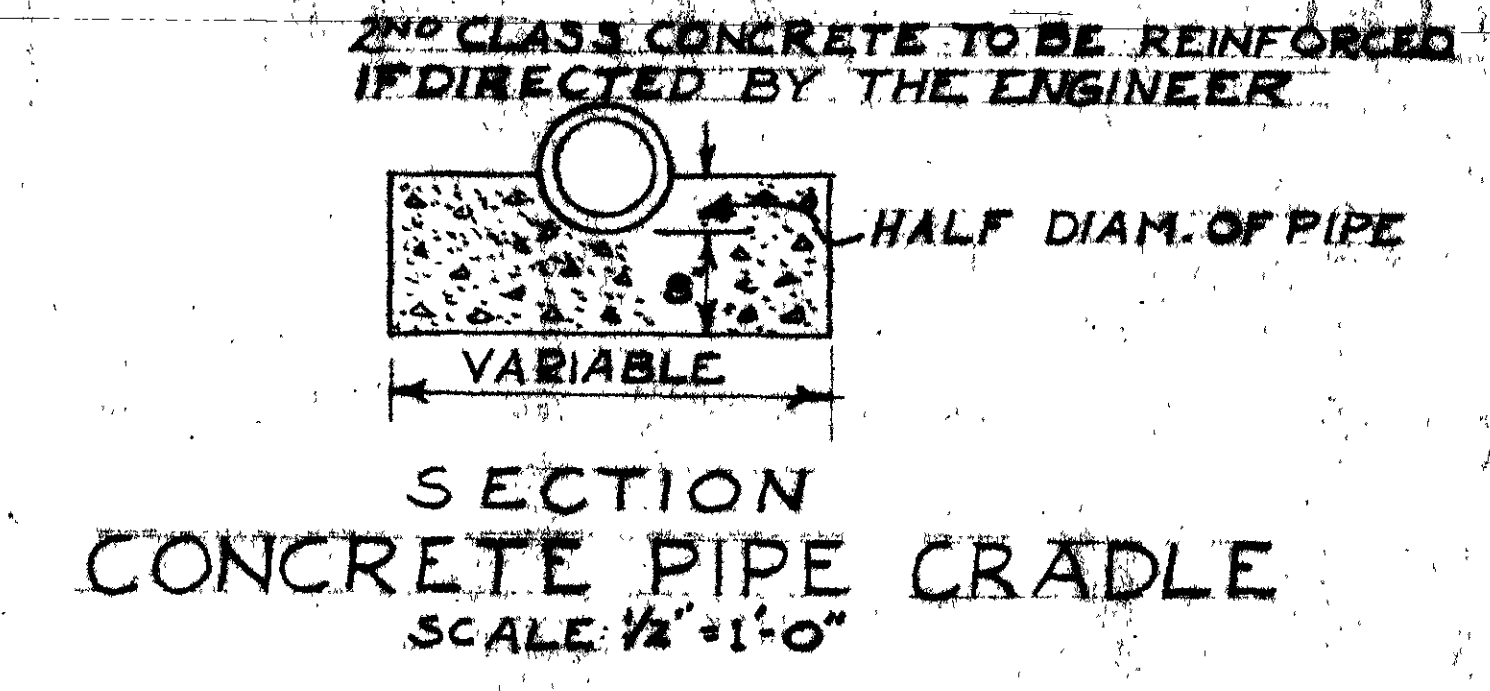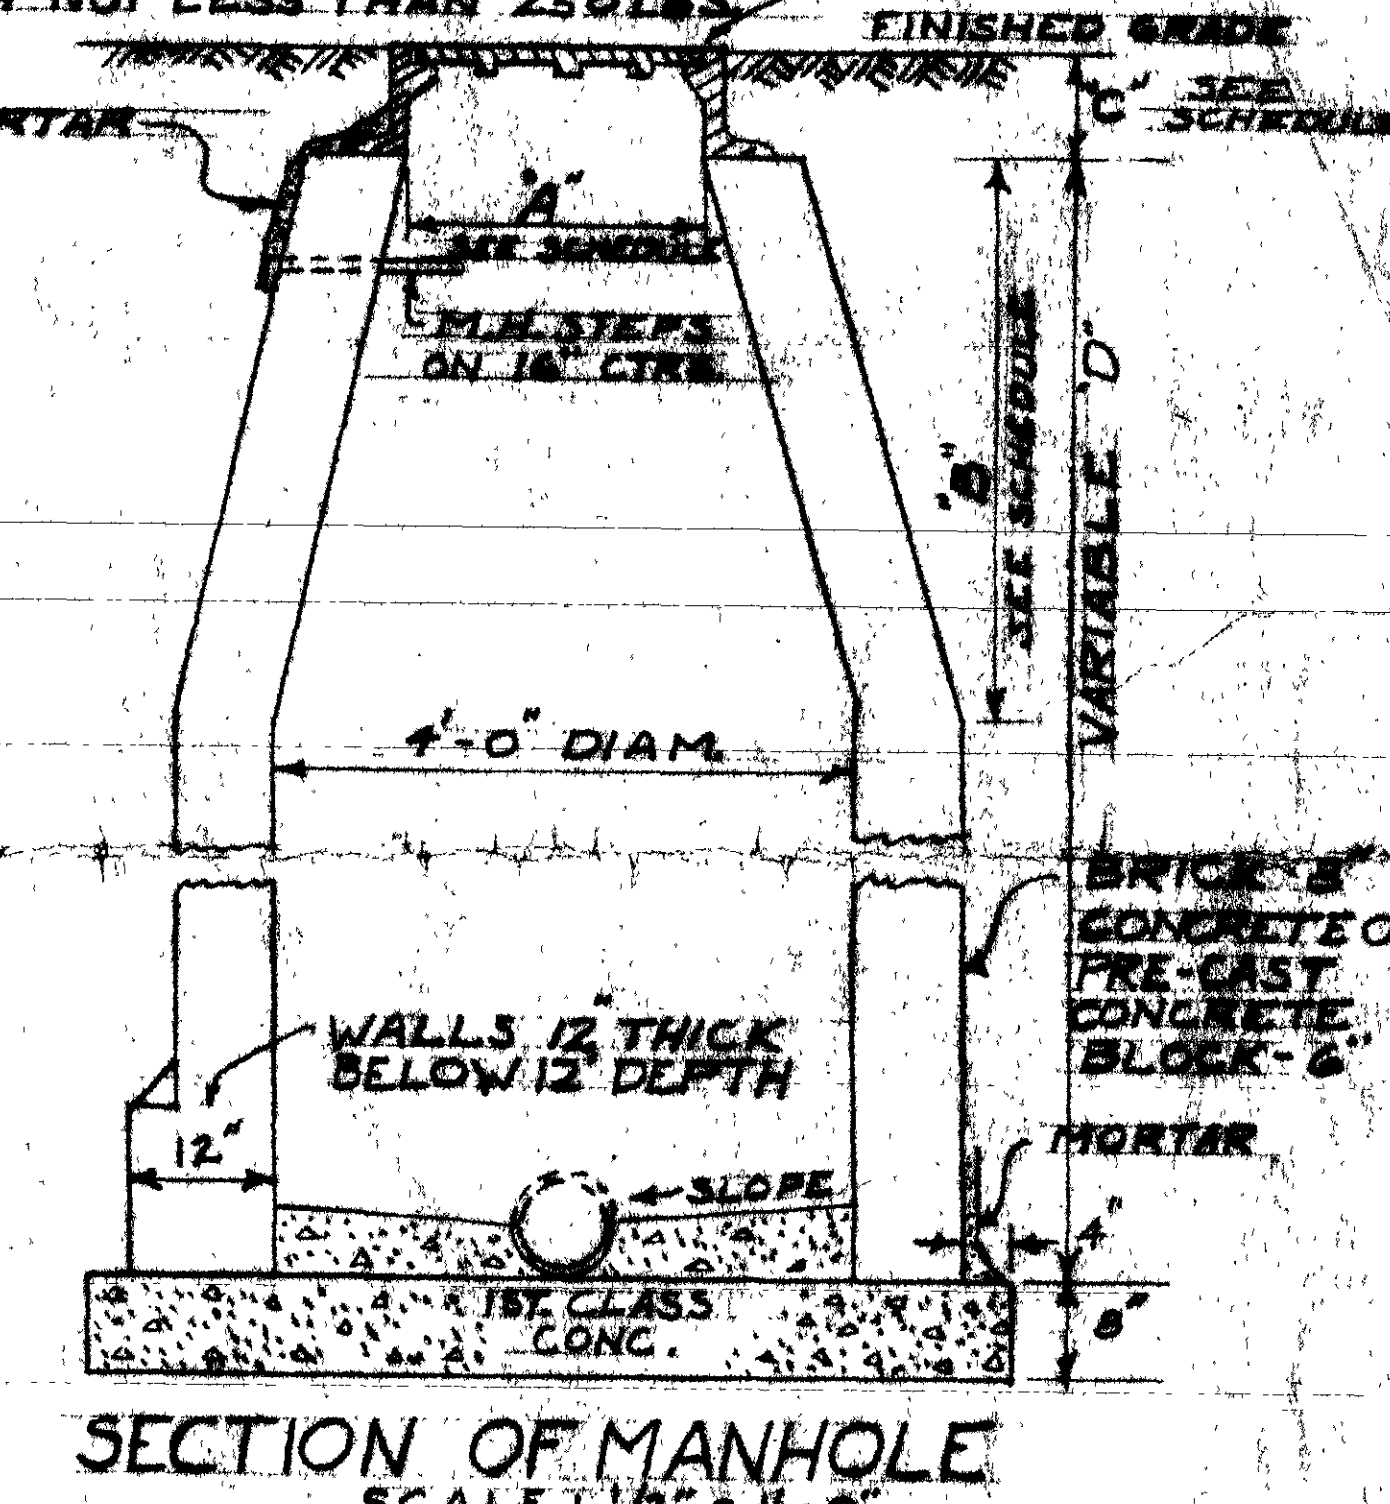

DETAIL OF LATERAL CONNECTION
NO SCALE

DRAWN BY: A.K.R.
TRACED BY: E.M.O.
CHECKED BY: J.K.F.

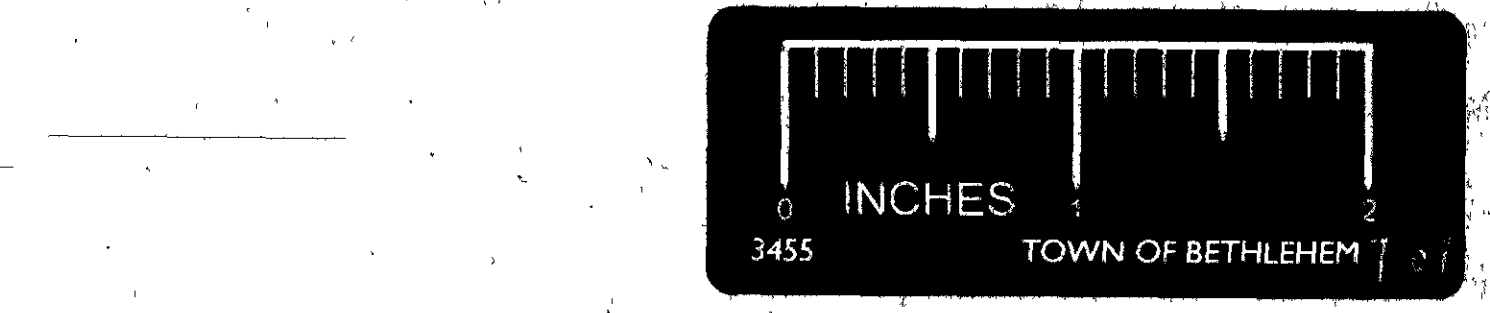

CONTRACT No. 26
DELMAR-ELSMERE SEWER DISTRICT
TOWN OF BETHLEHEM
ALBANY COUNTY NEW YORK
SANITARY SEWER
ON MONTROSE DRIVE
SCALES AS SHOWN FEB, 1960
J. KENNETH FRASER & ASSOC.
CONSULTING ENGINEERS RENSSELAER, N.Y.