

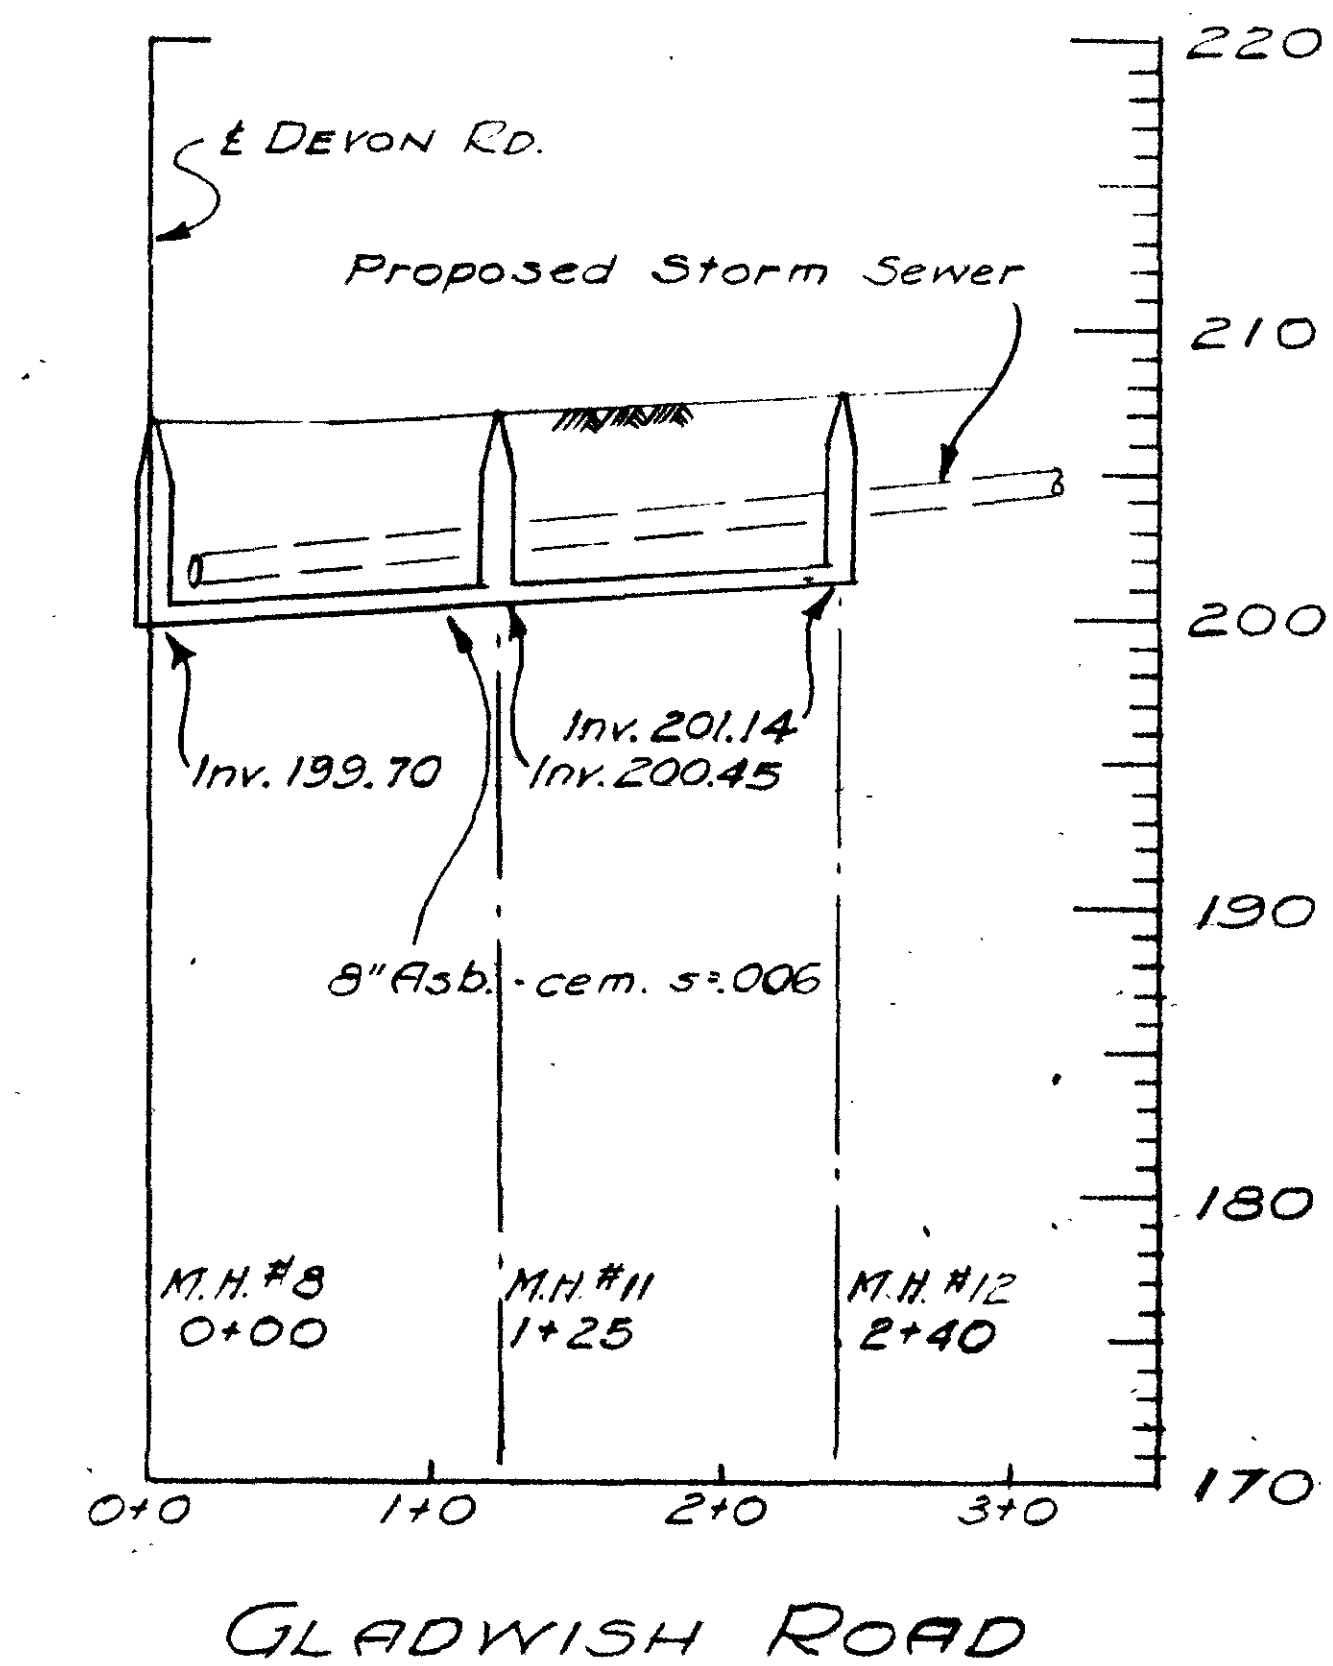
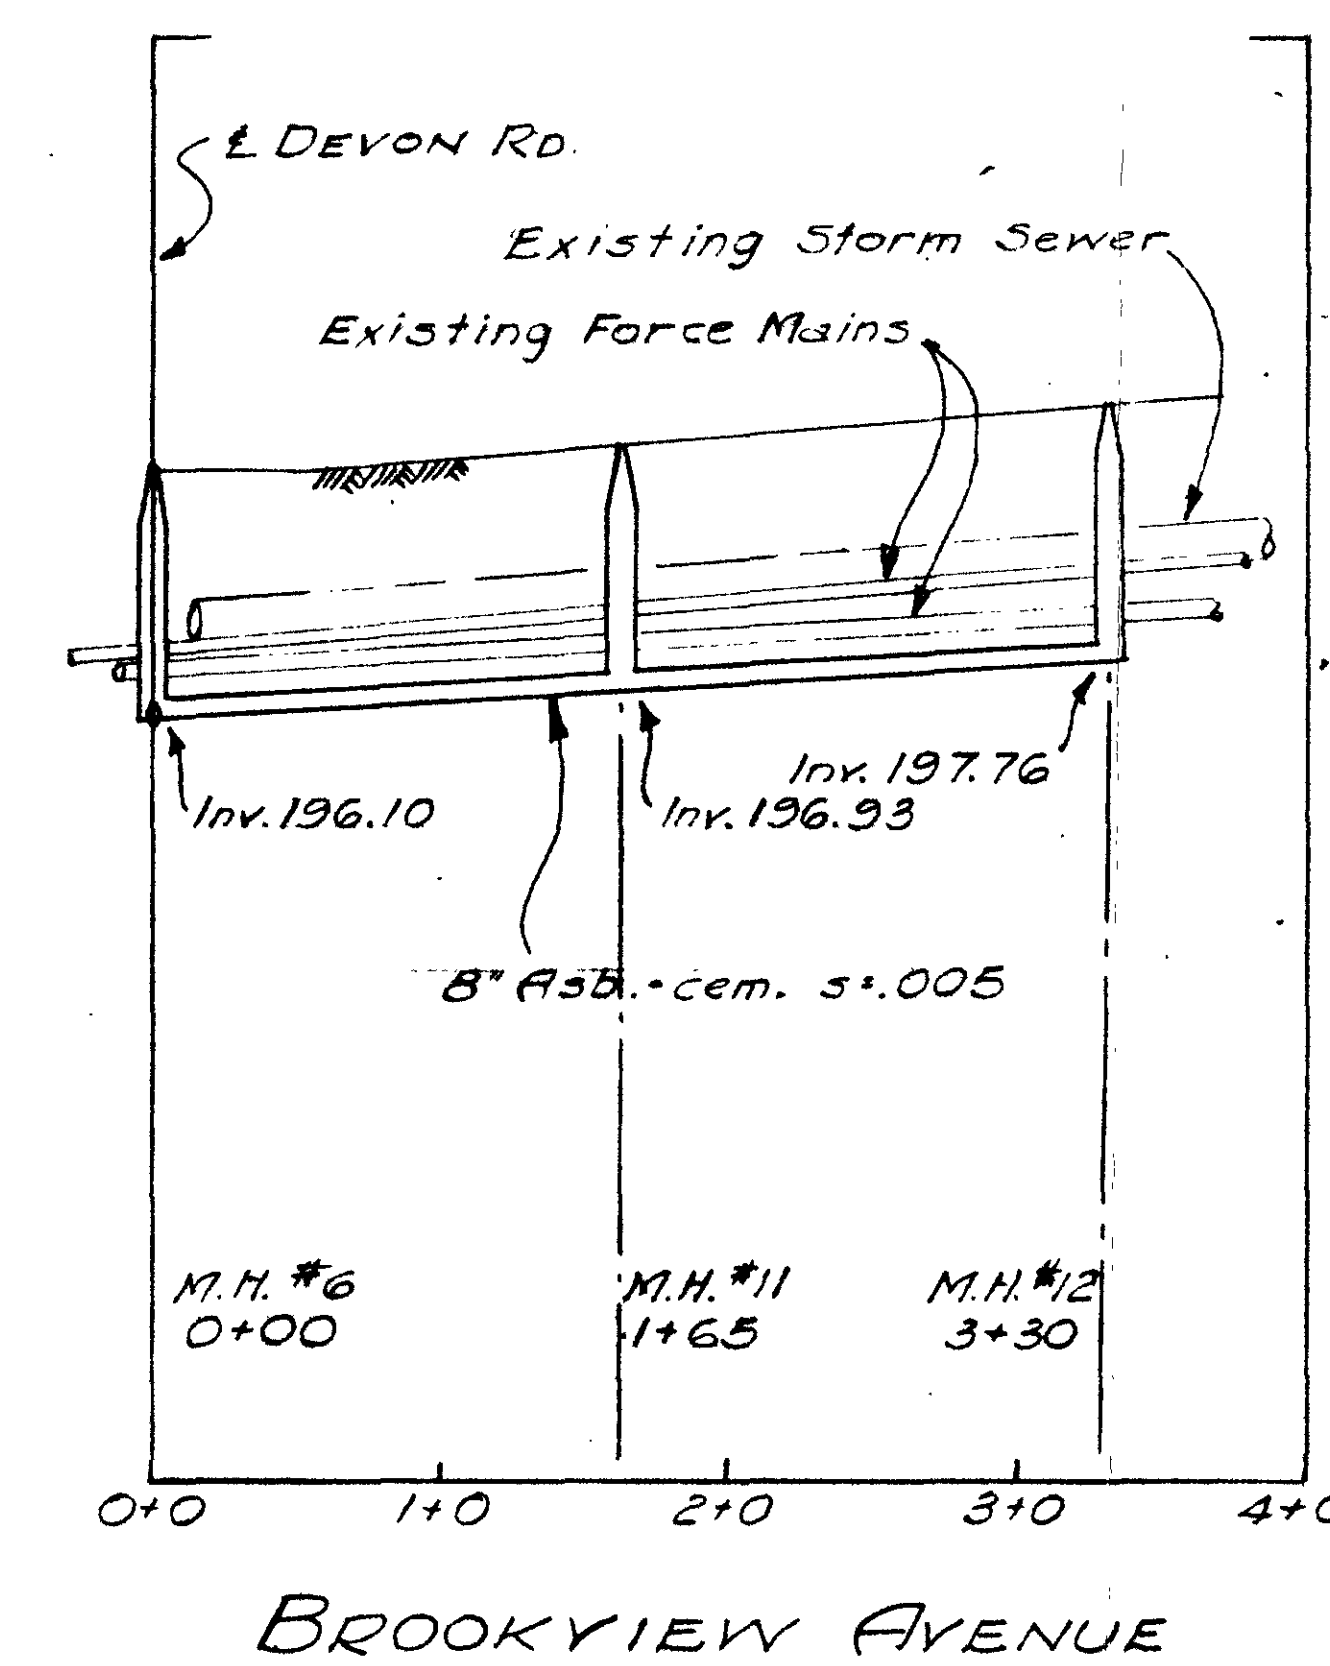
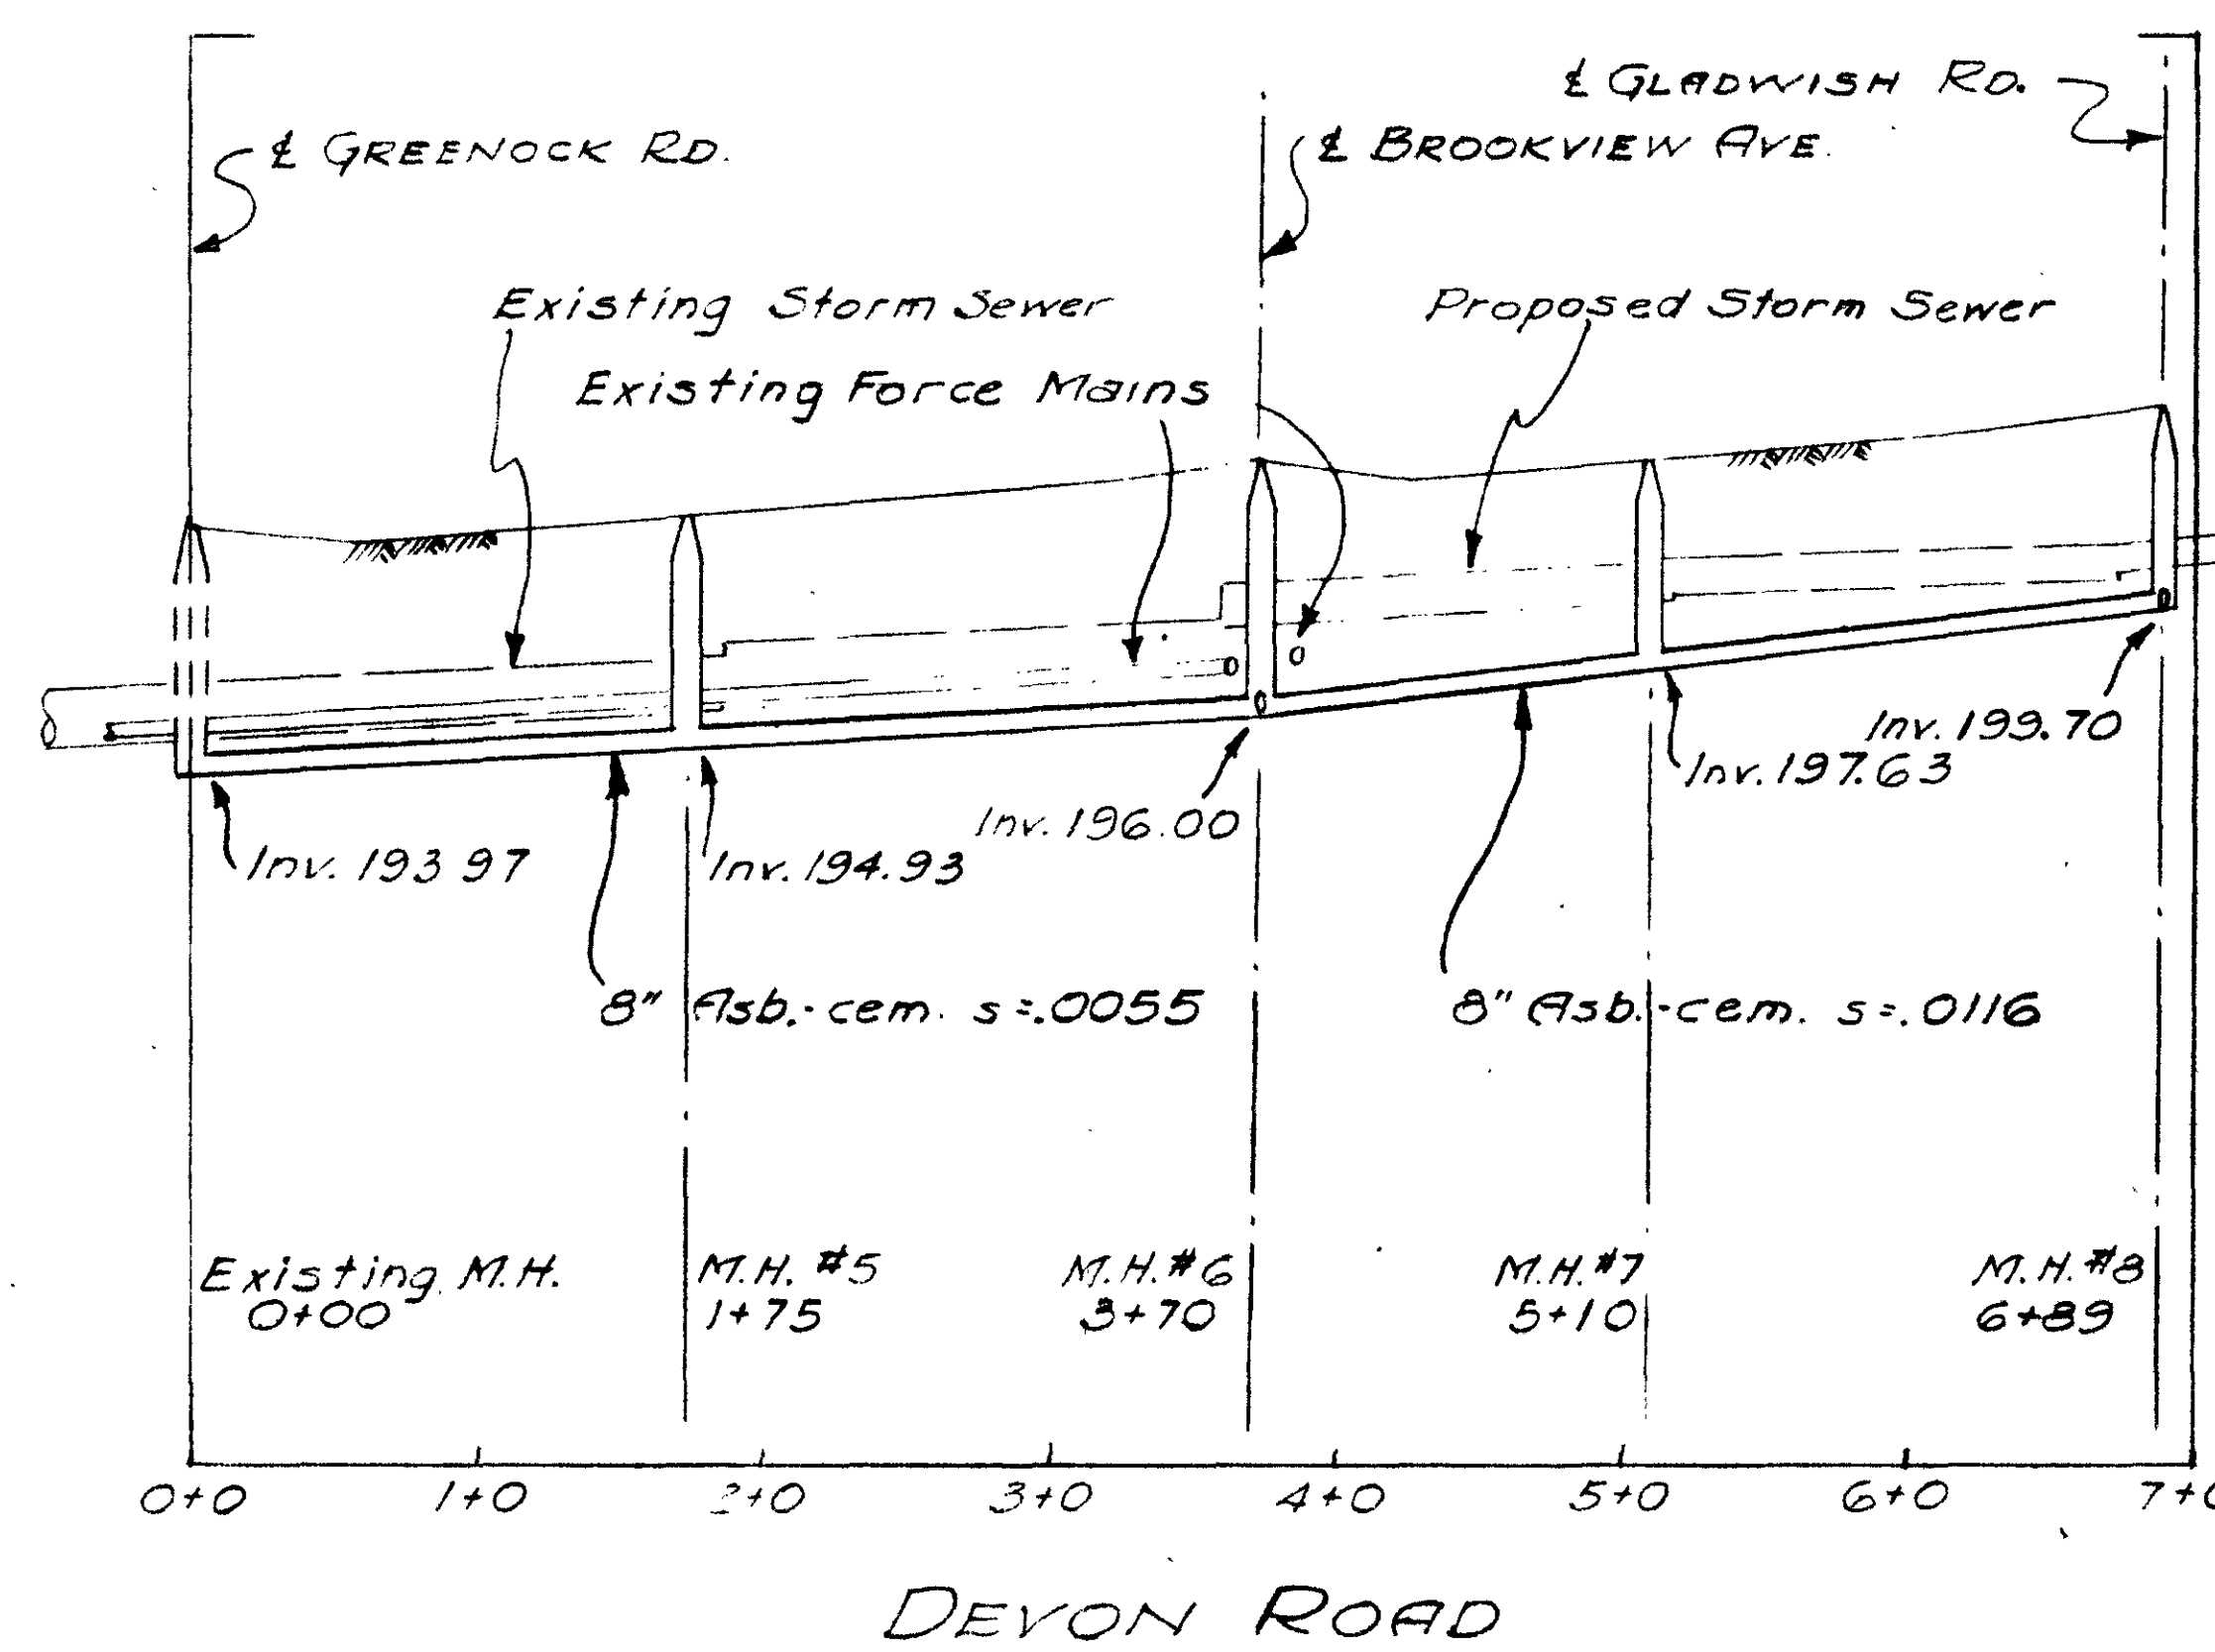
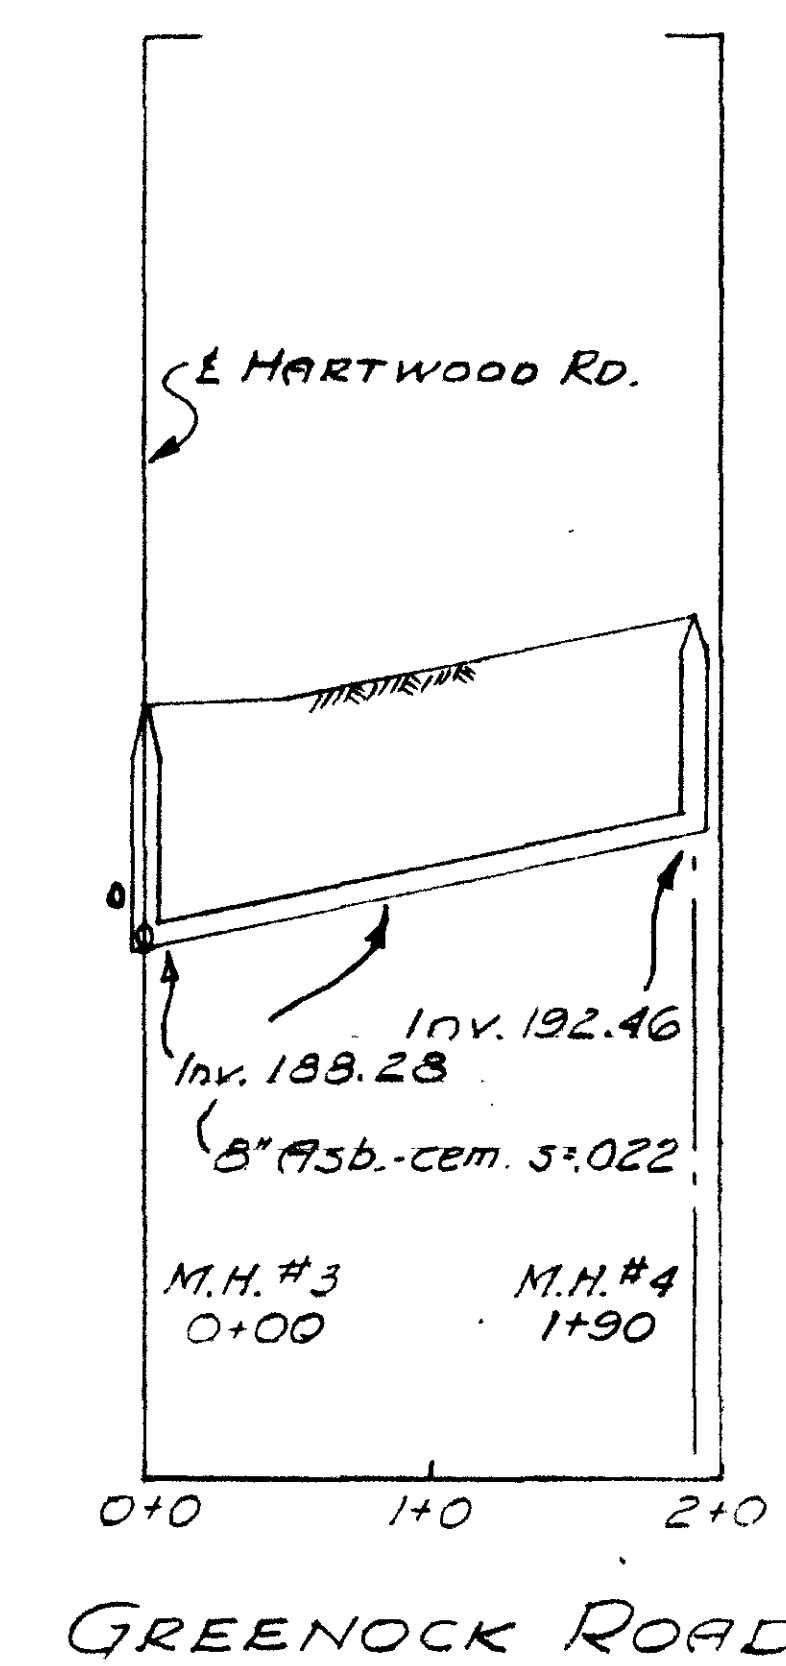
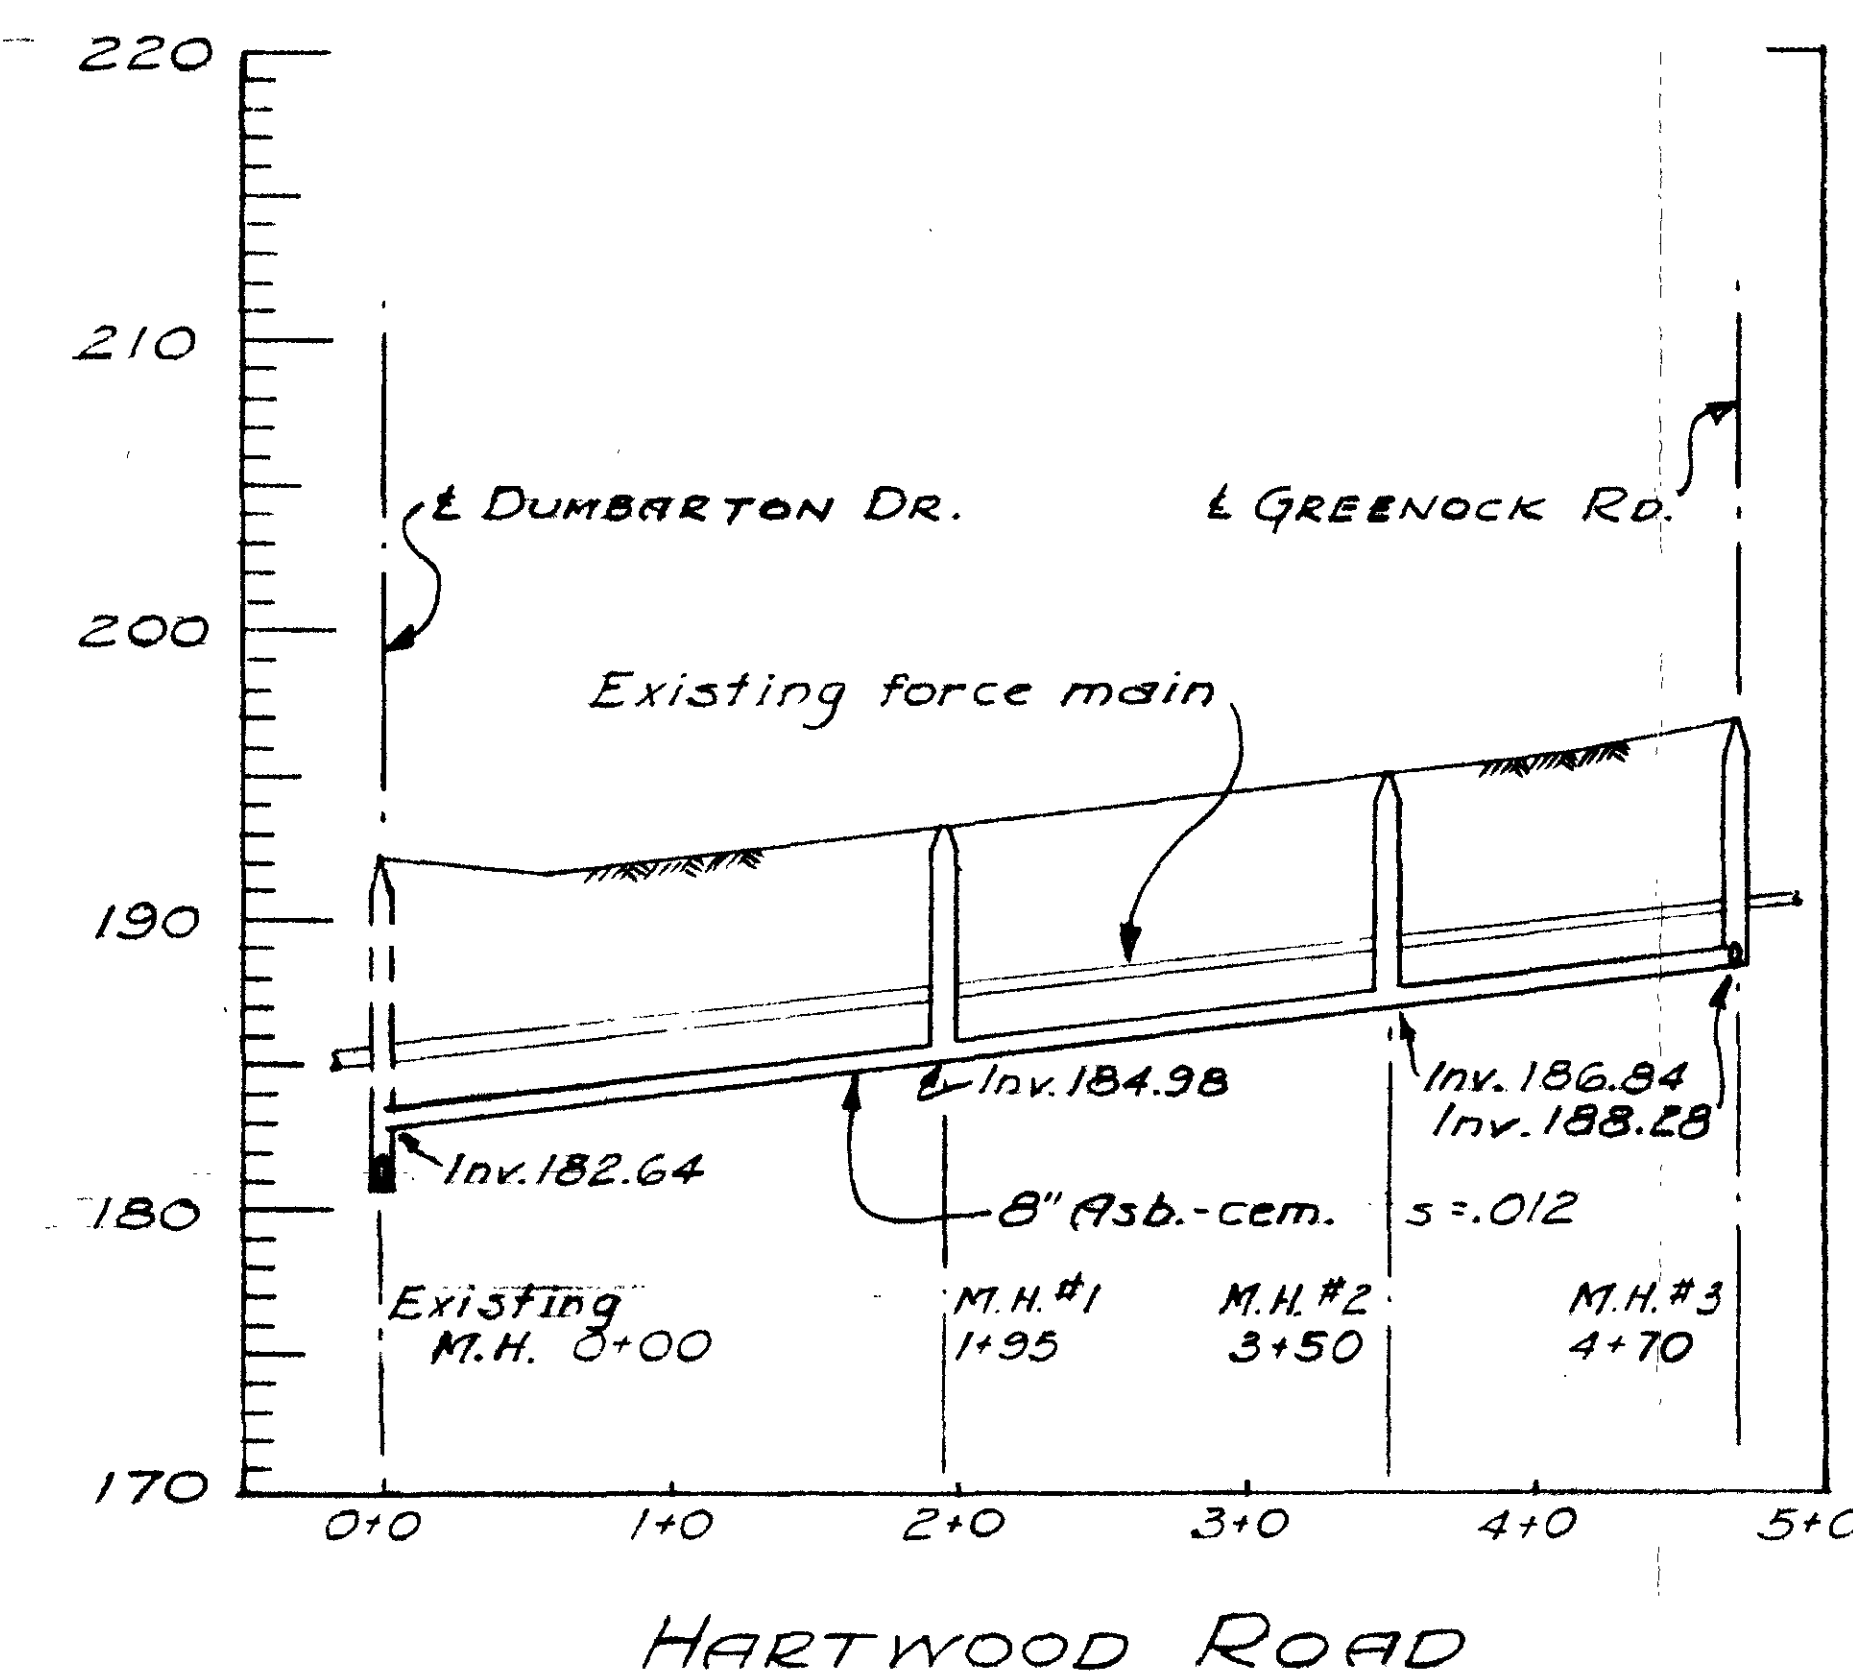
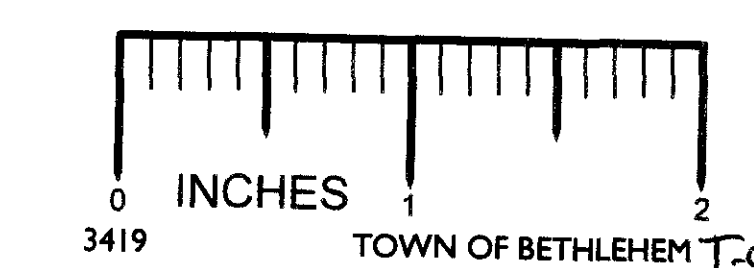
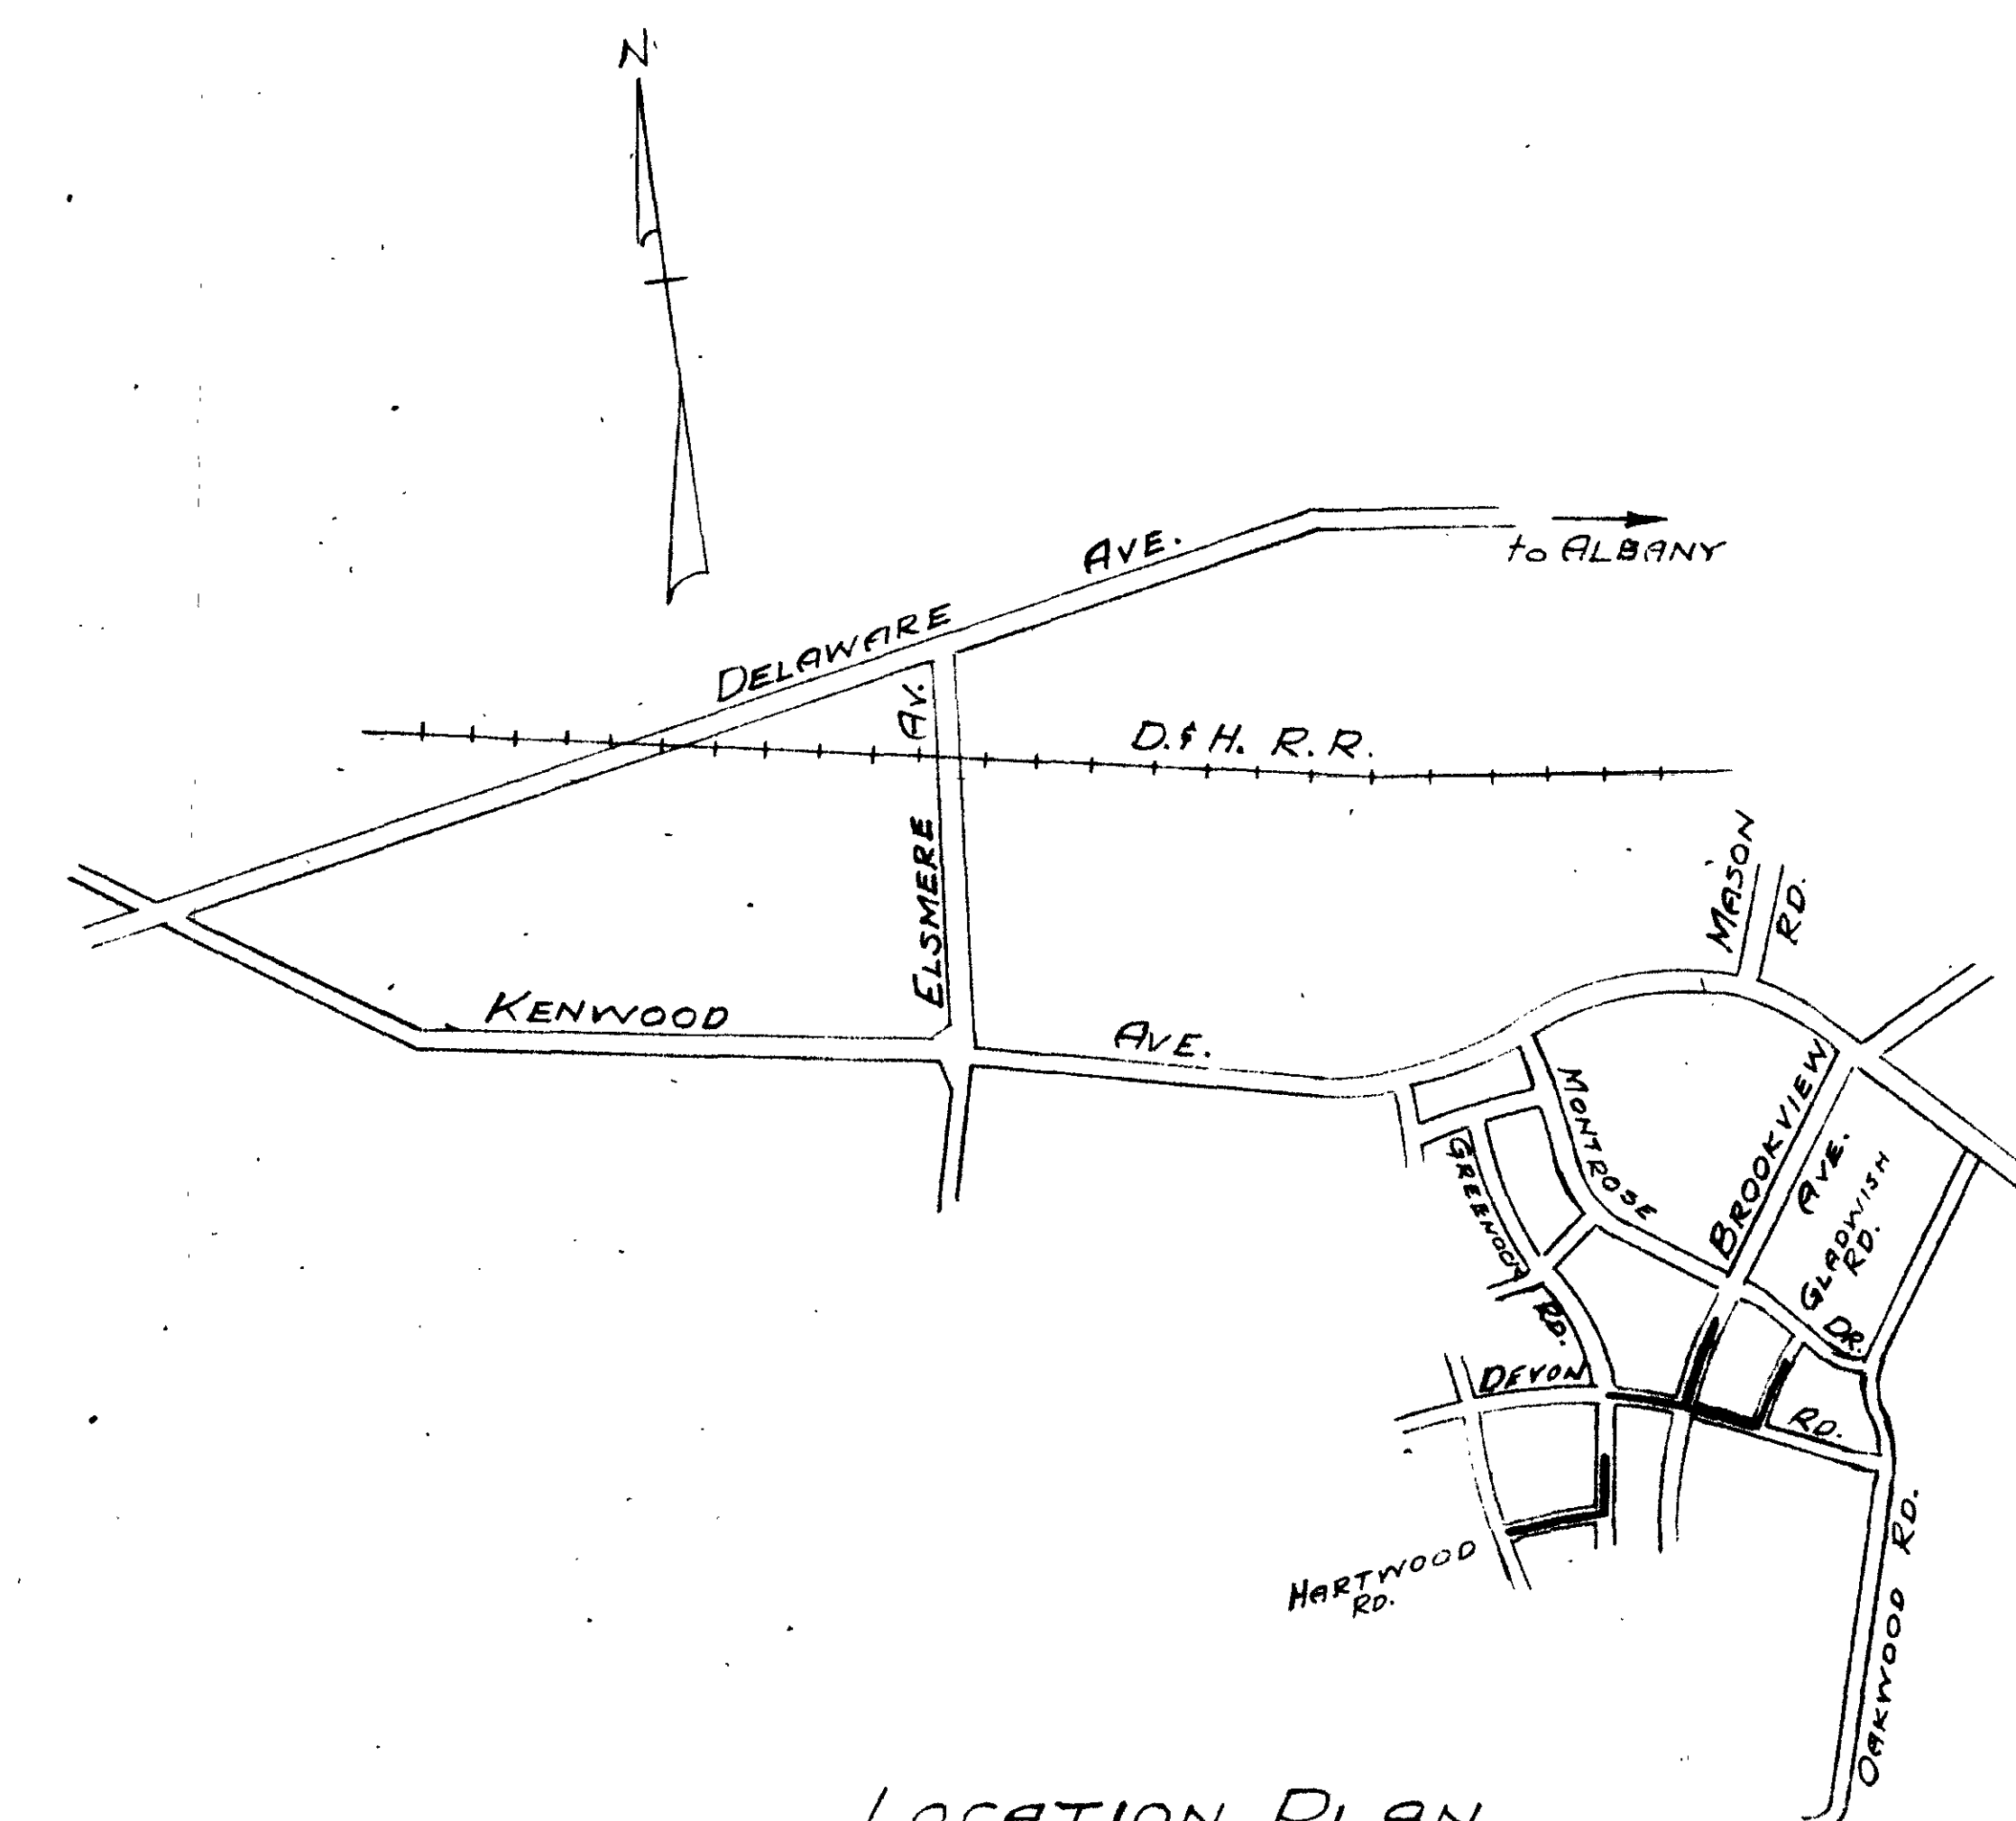
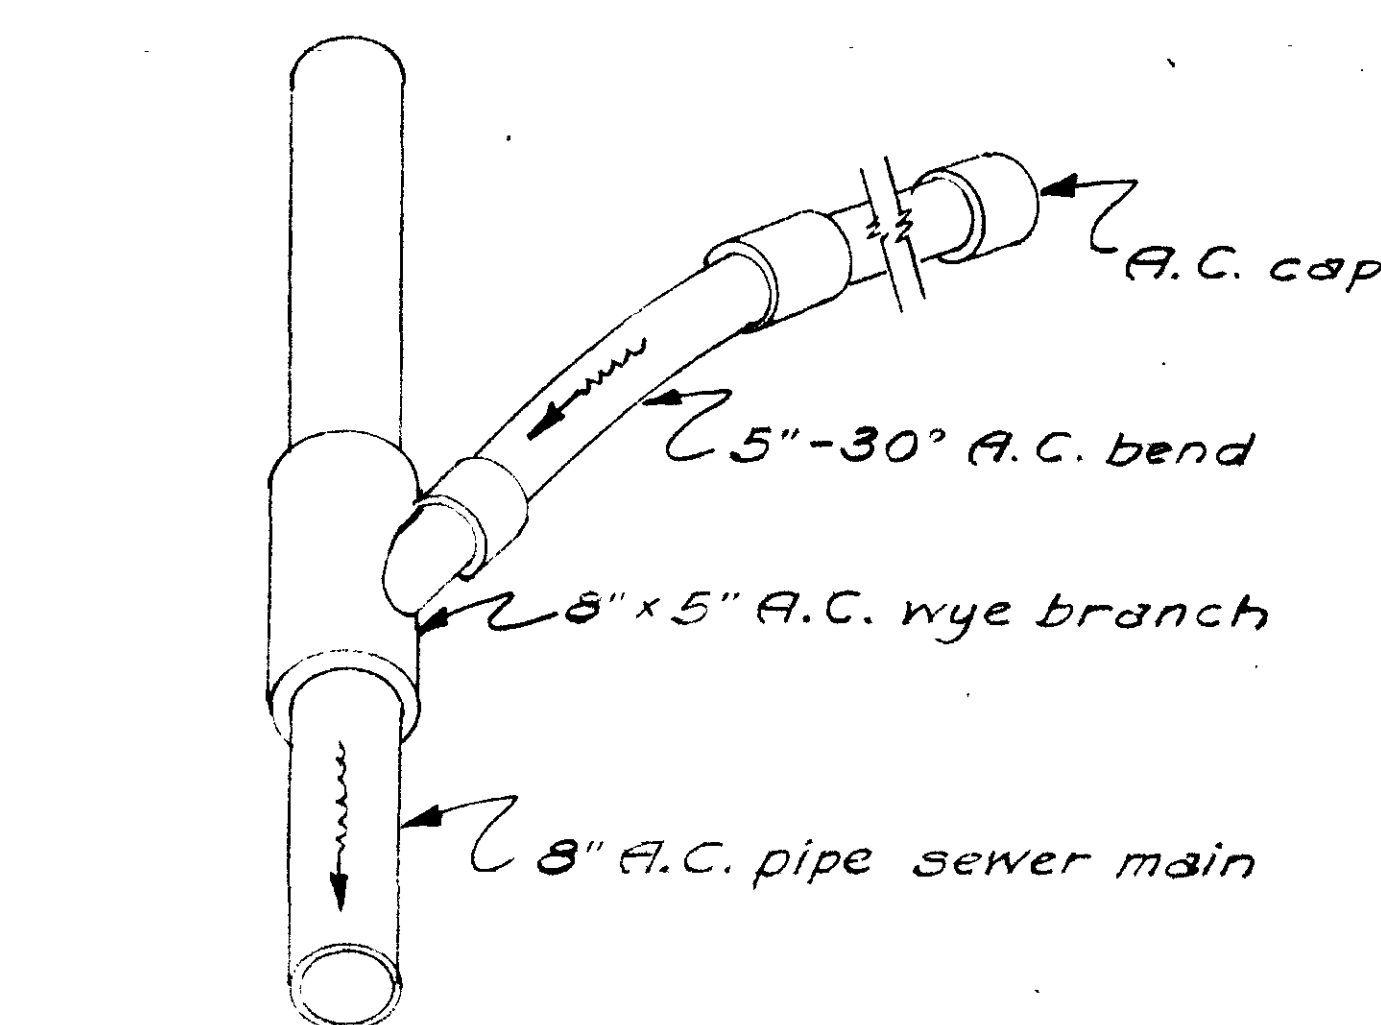
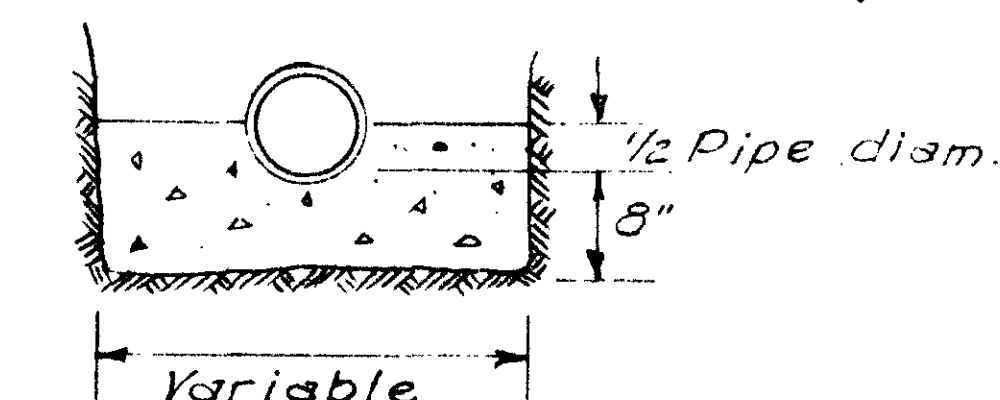


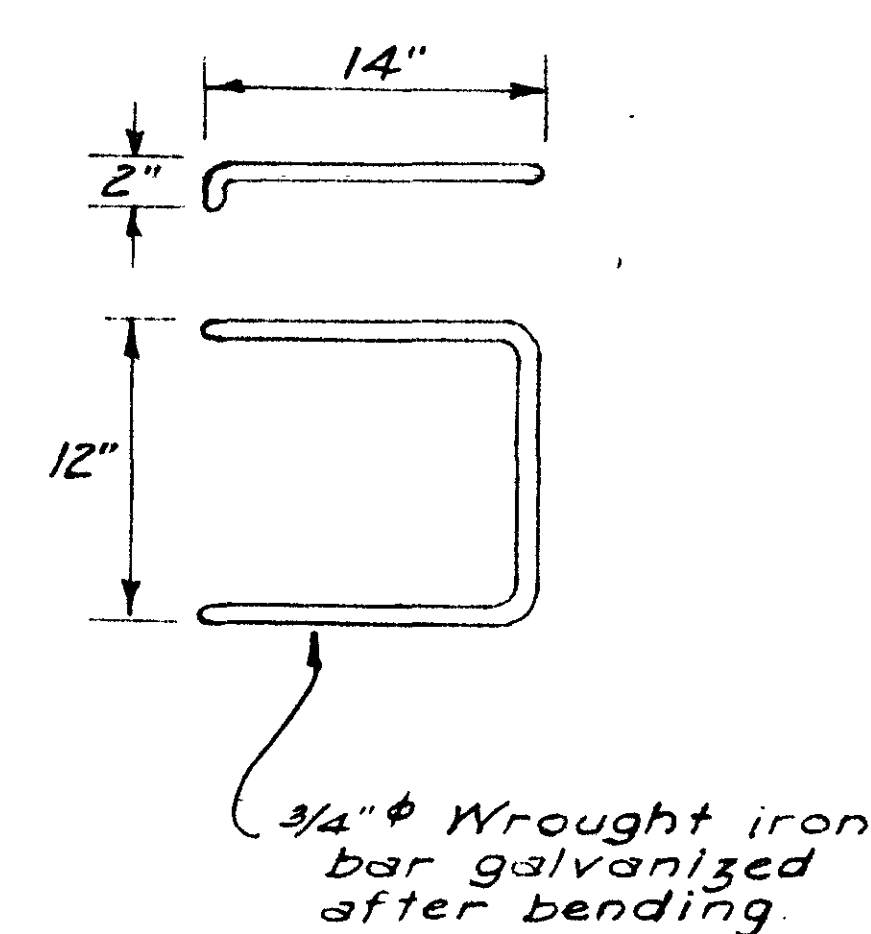

PROFILES
Scale: Horizontal 1" = 100'
Vertical 1" = 10'

Cover to be lettered "DELMAR ELSMERE SEWERS"
Cover to weigh not less than 150 lbs.
Frame - 250" Finished grade

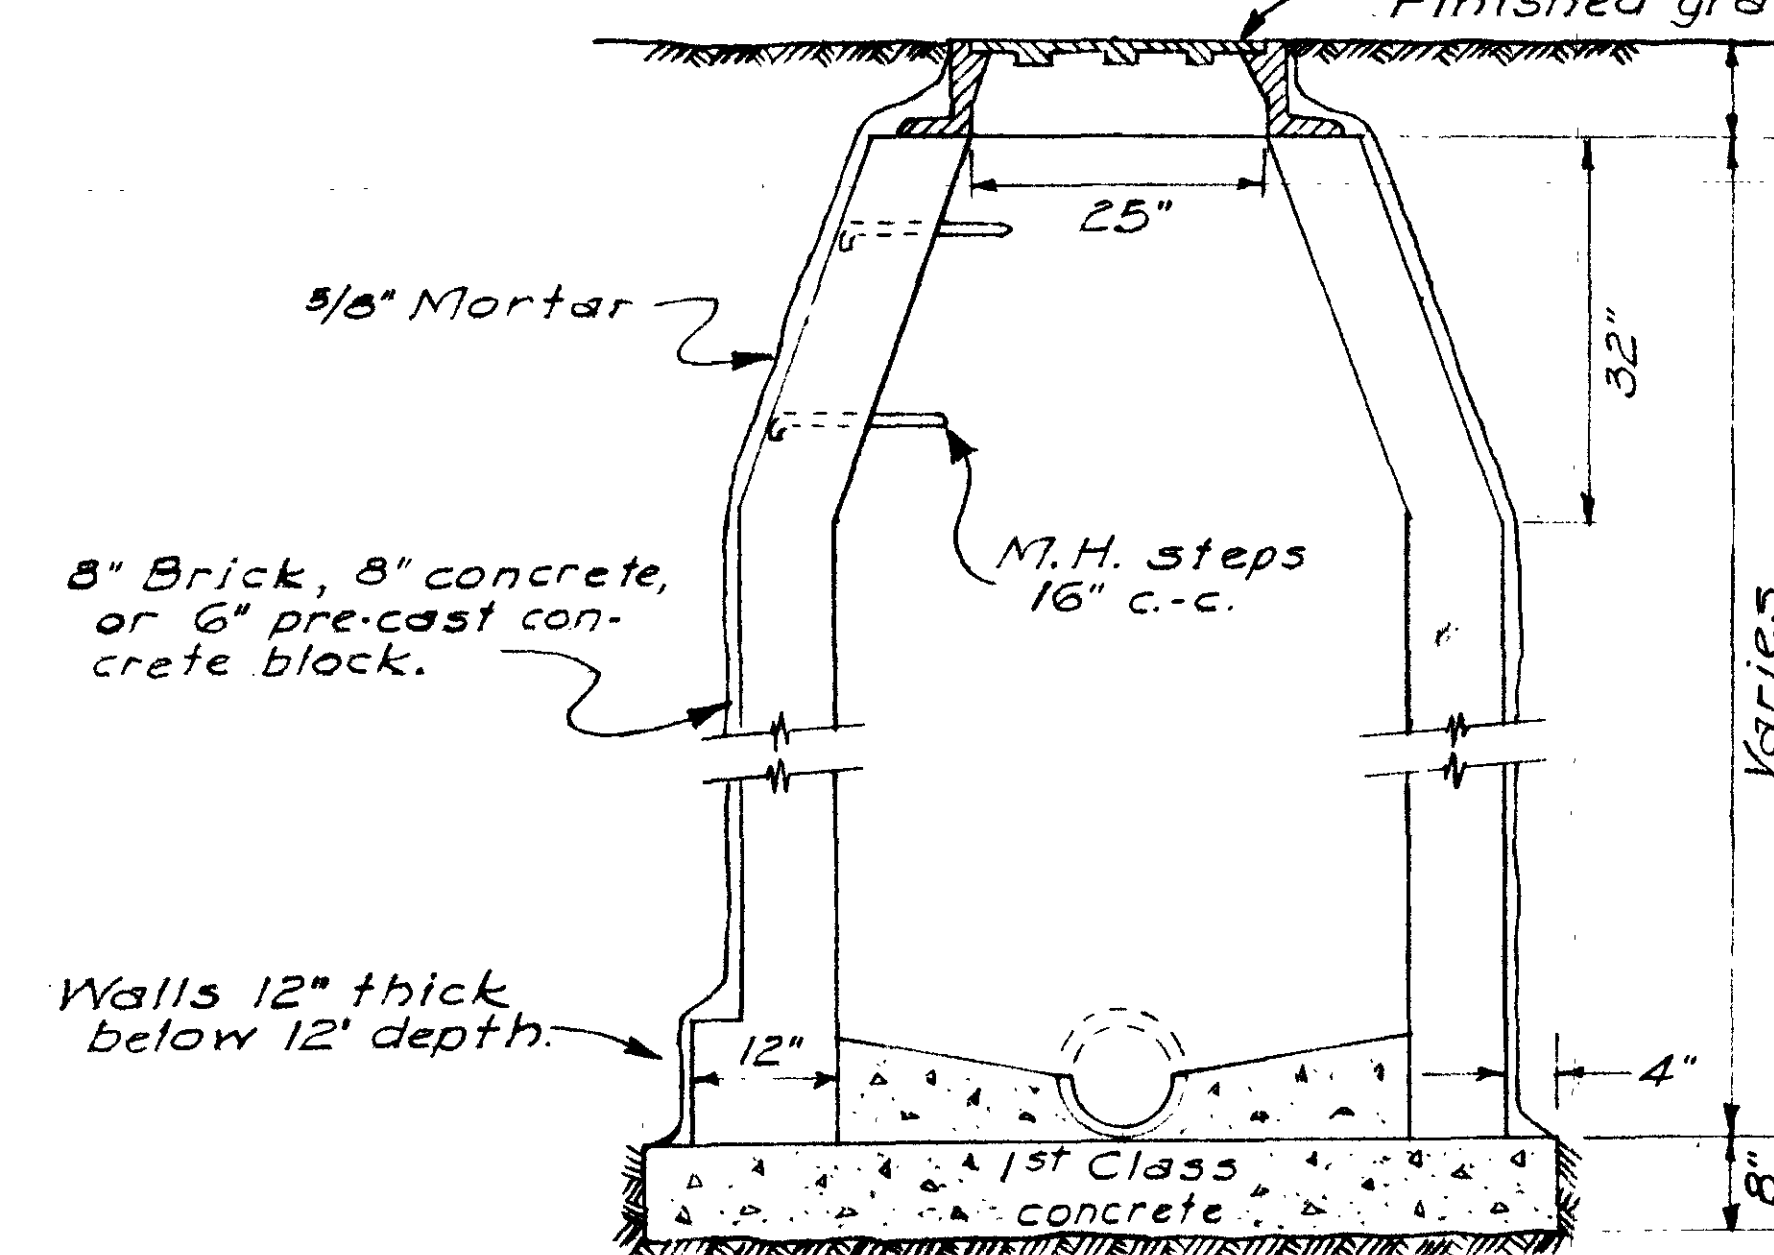

CONTRACT No. 28
DELMAR-ELSMERE SEWER DISTRICT
TOWN OF BETHLEHEM
ALBANY COUNTY NEW YORK
SANITARY SEWER
KENHOLM DEVELOPMENT
SCALES AS SHOWN MAR., 1962
J. KENNETH FRASER & ASSOC.
CONSULTING ENGINEERS RENSSELAER, N.Y.

Drawn by: W. T. B.
Traced by: W. T. B.
Checked by: J. K. F.