


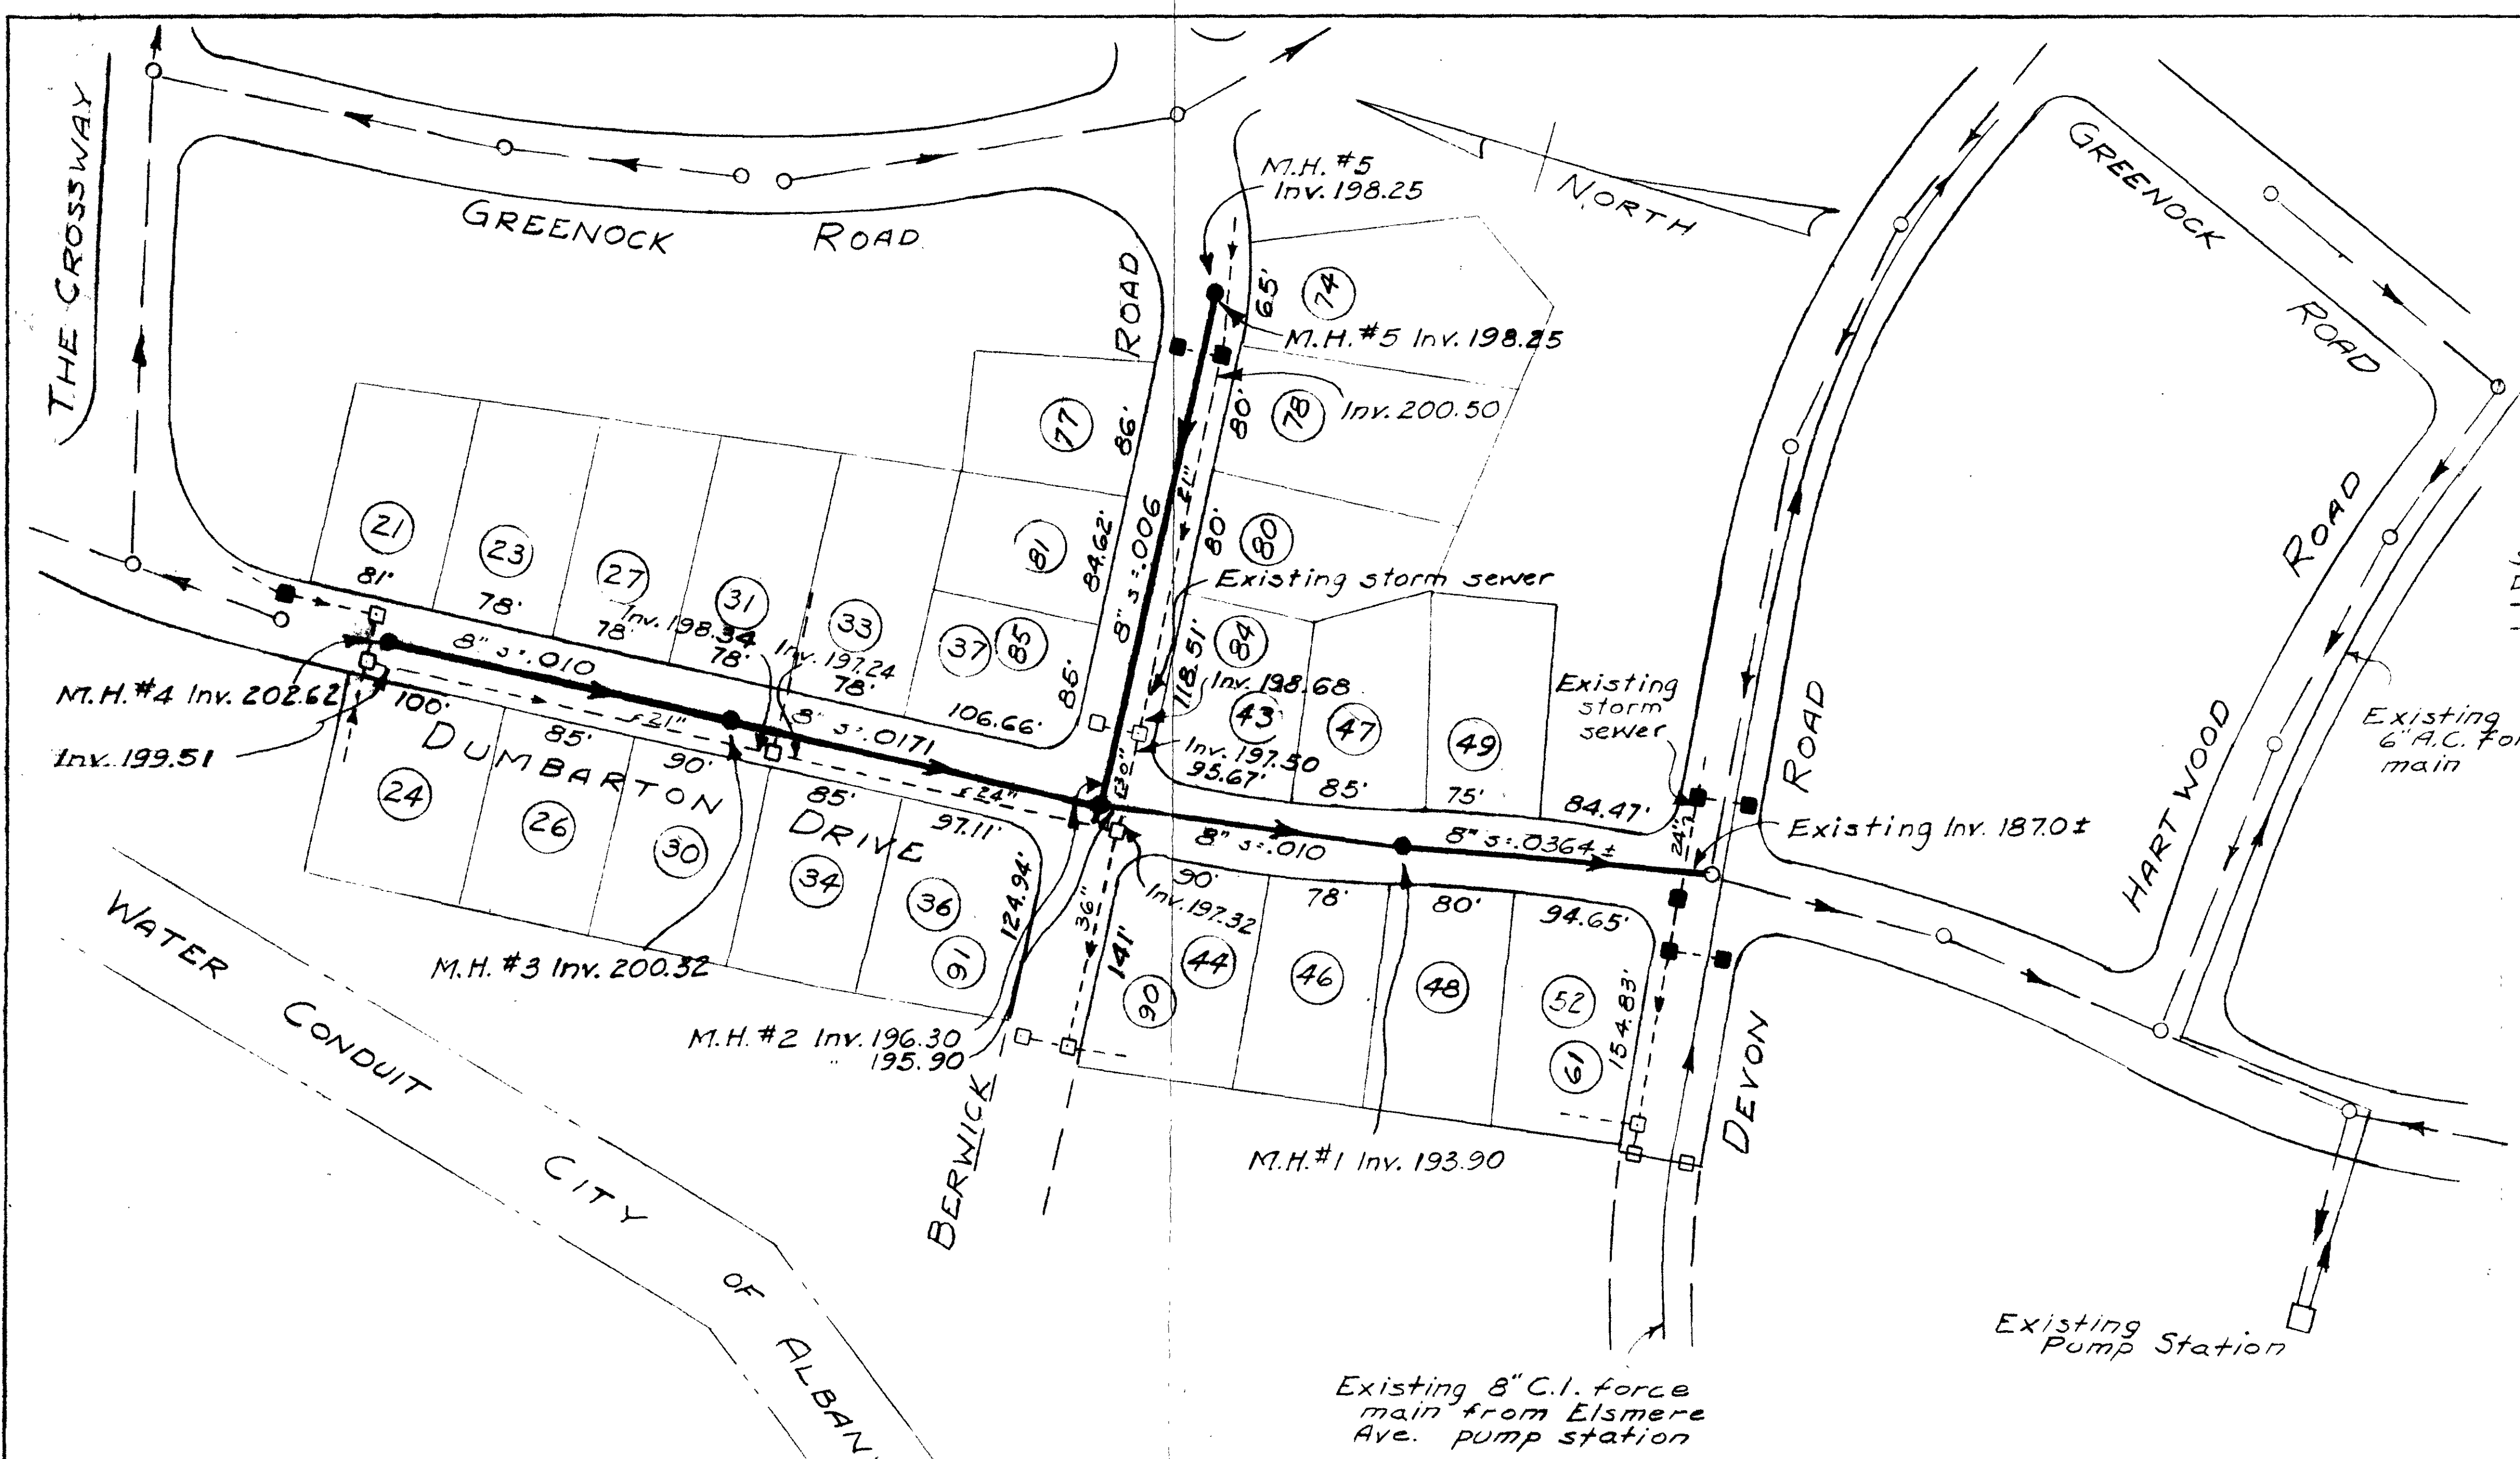


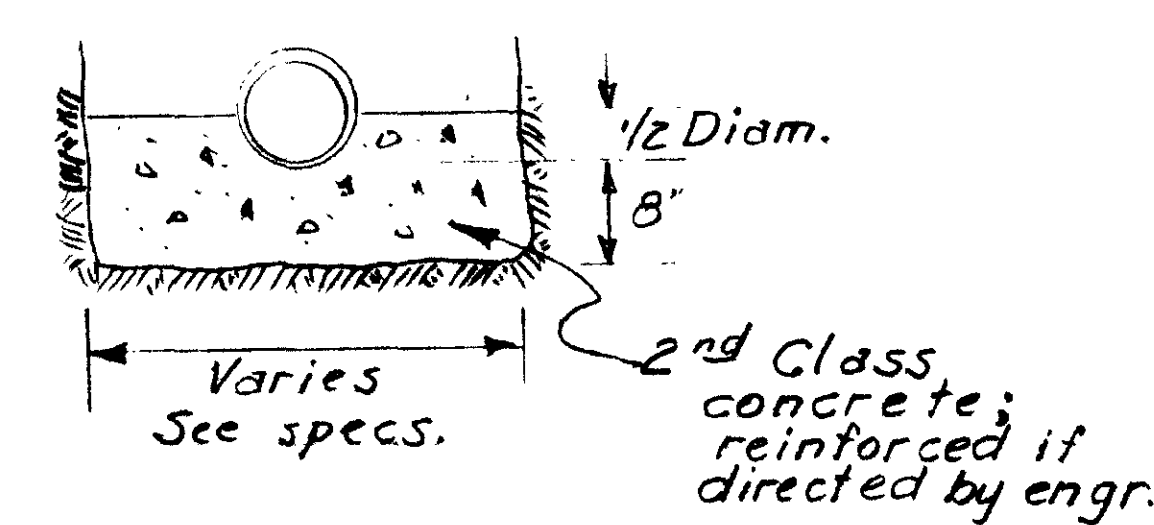


PLAN
Scale: 1"=100'

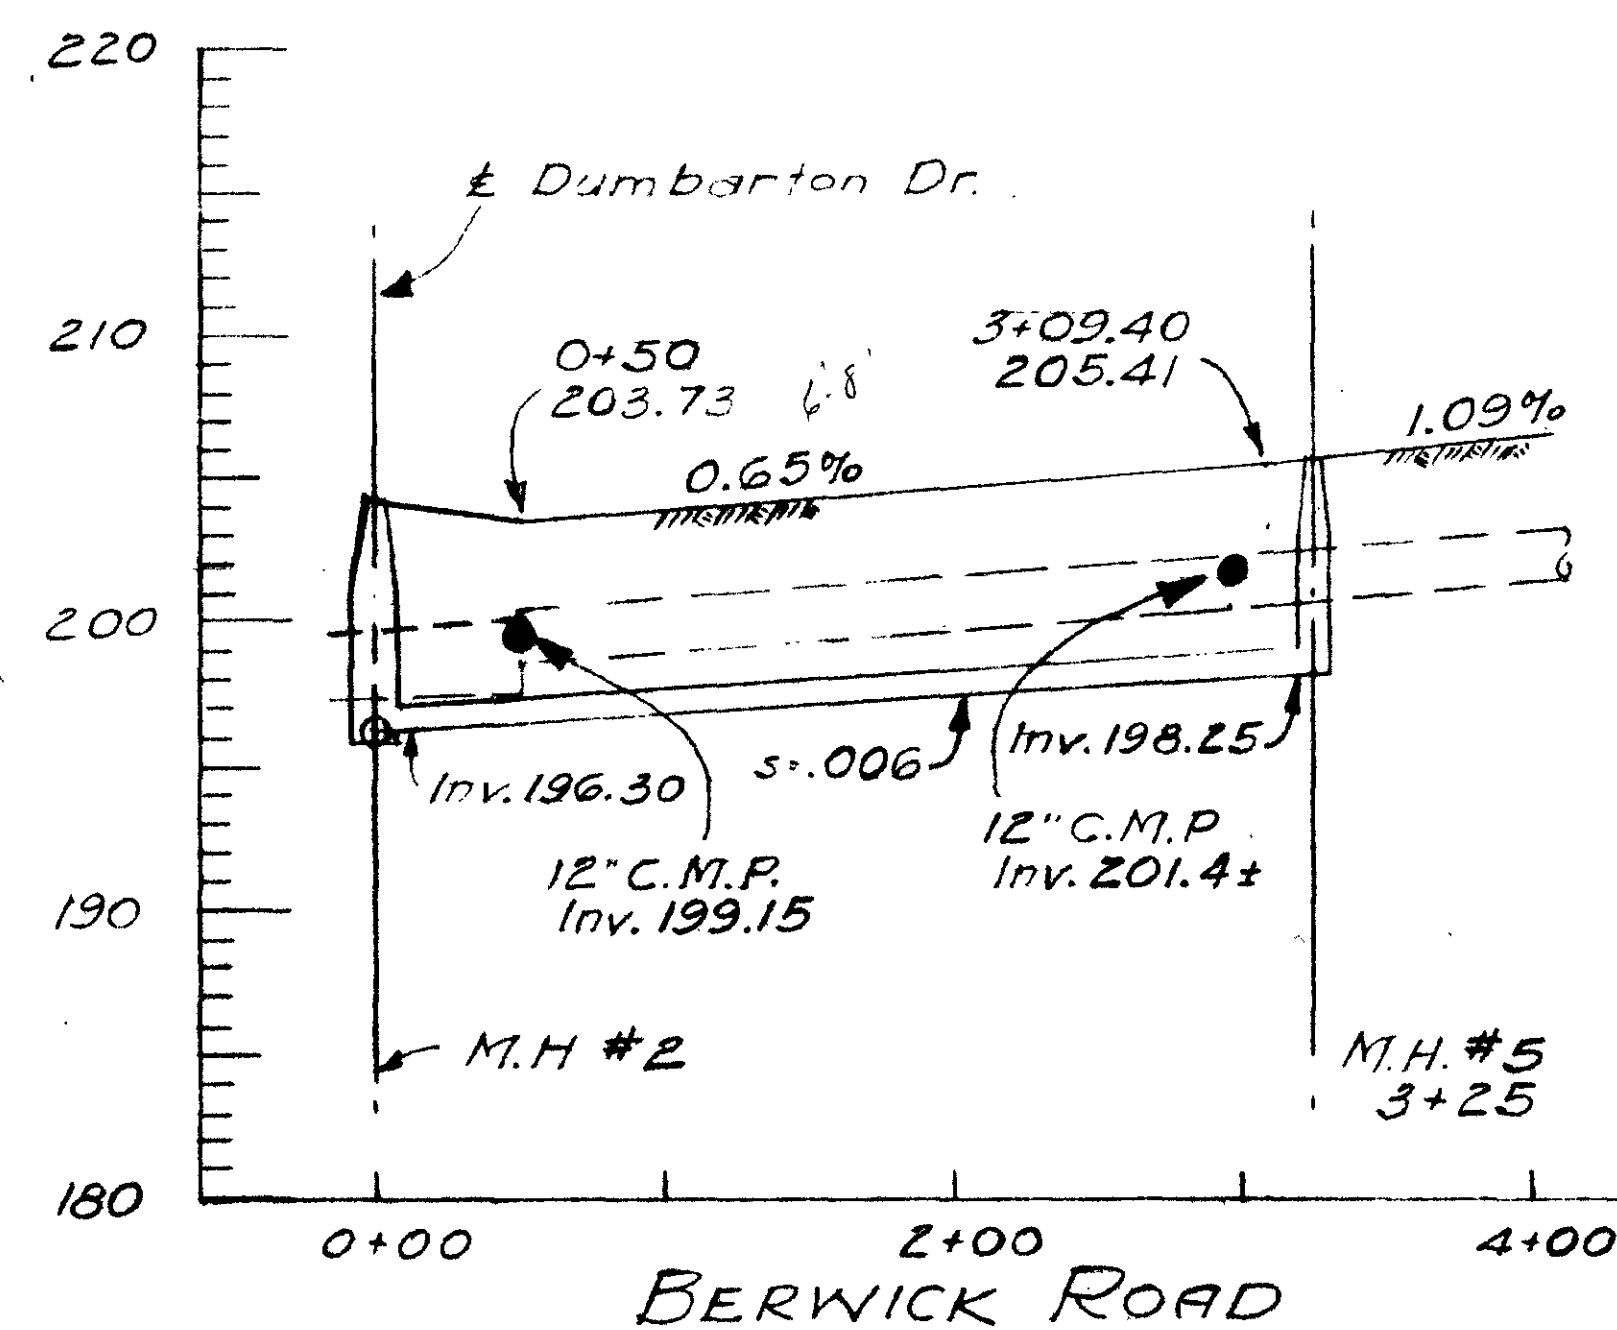


CONCRETE PIPE CRADLE
Scale: 1/2"=1'-0"

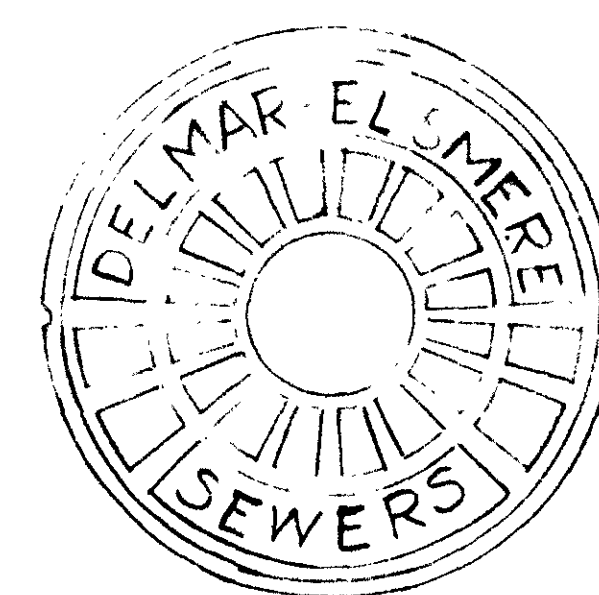

STANDARD M. H. COVER
Scale: 1"=1'-0"

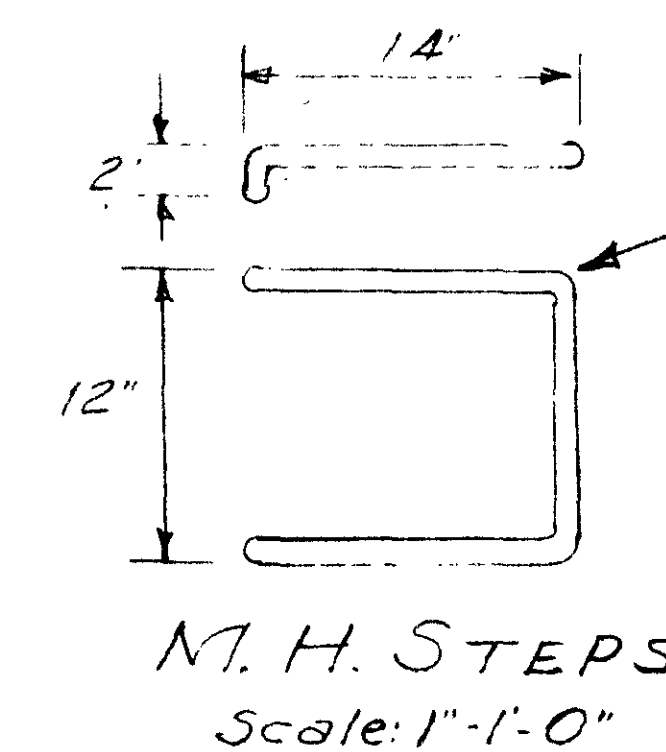


M. H. STEPS
Scale: 1"=1'-0"

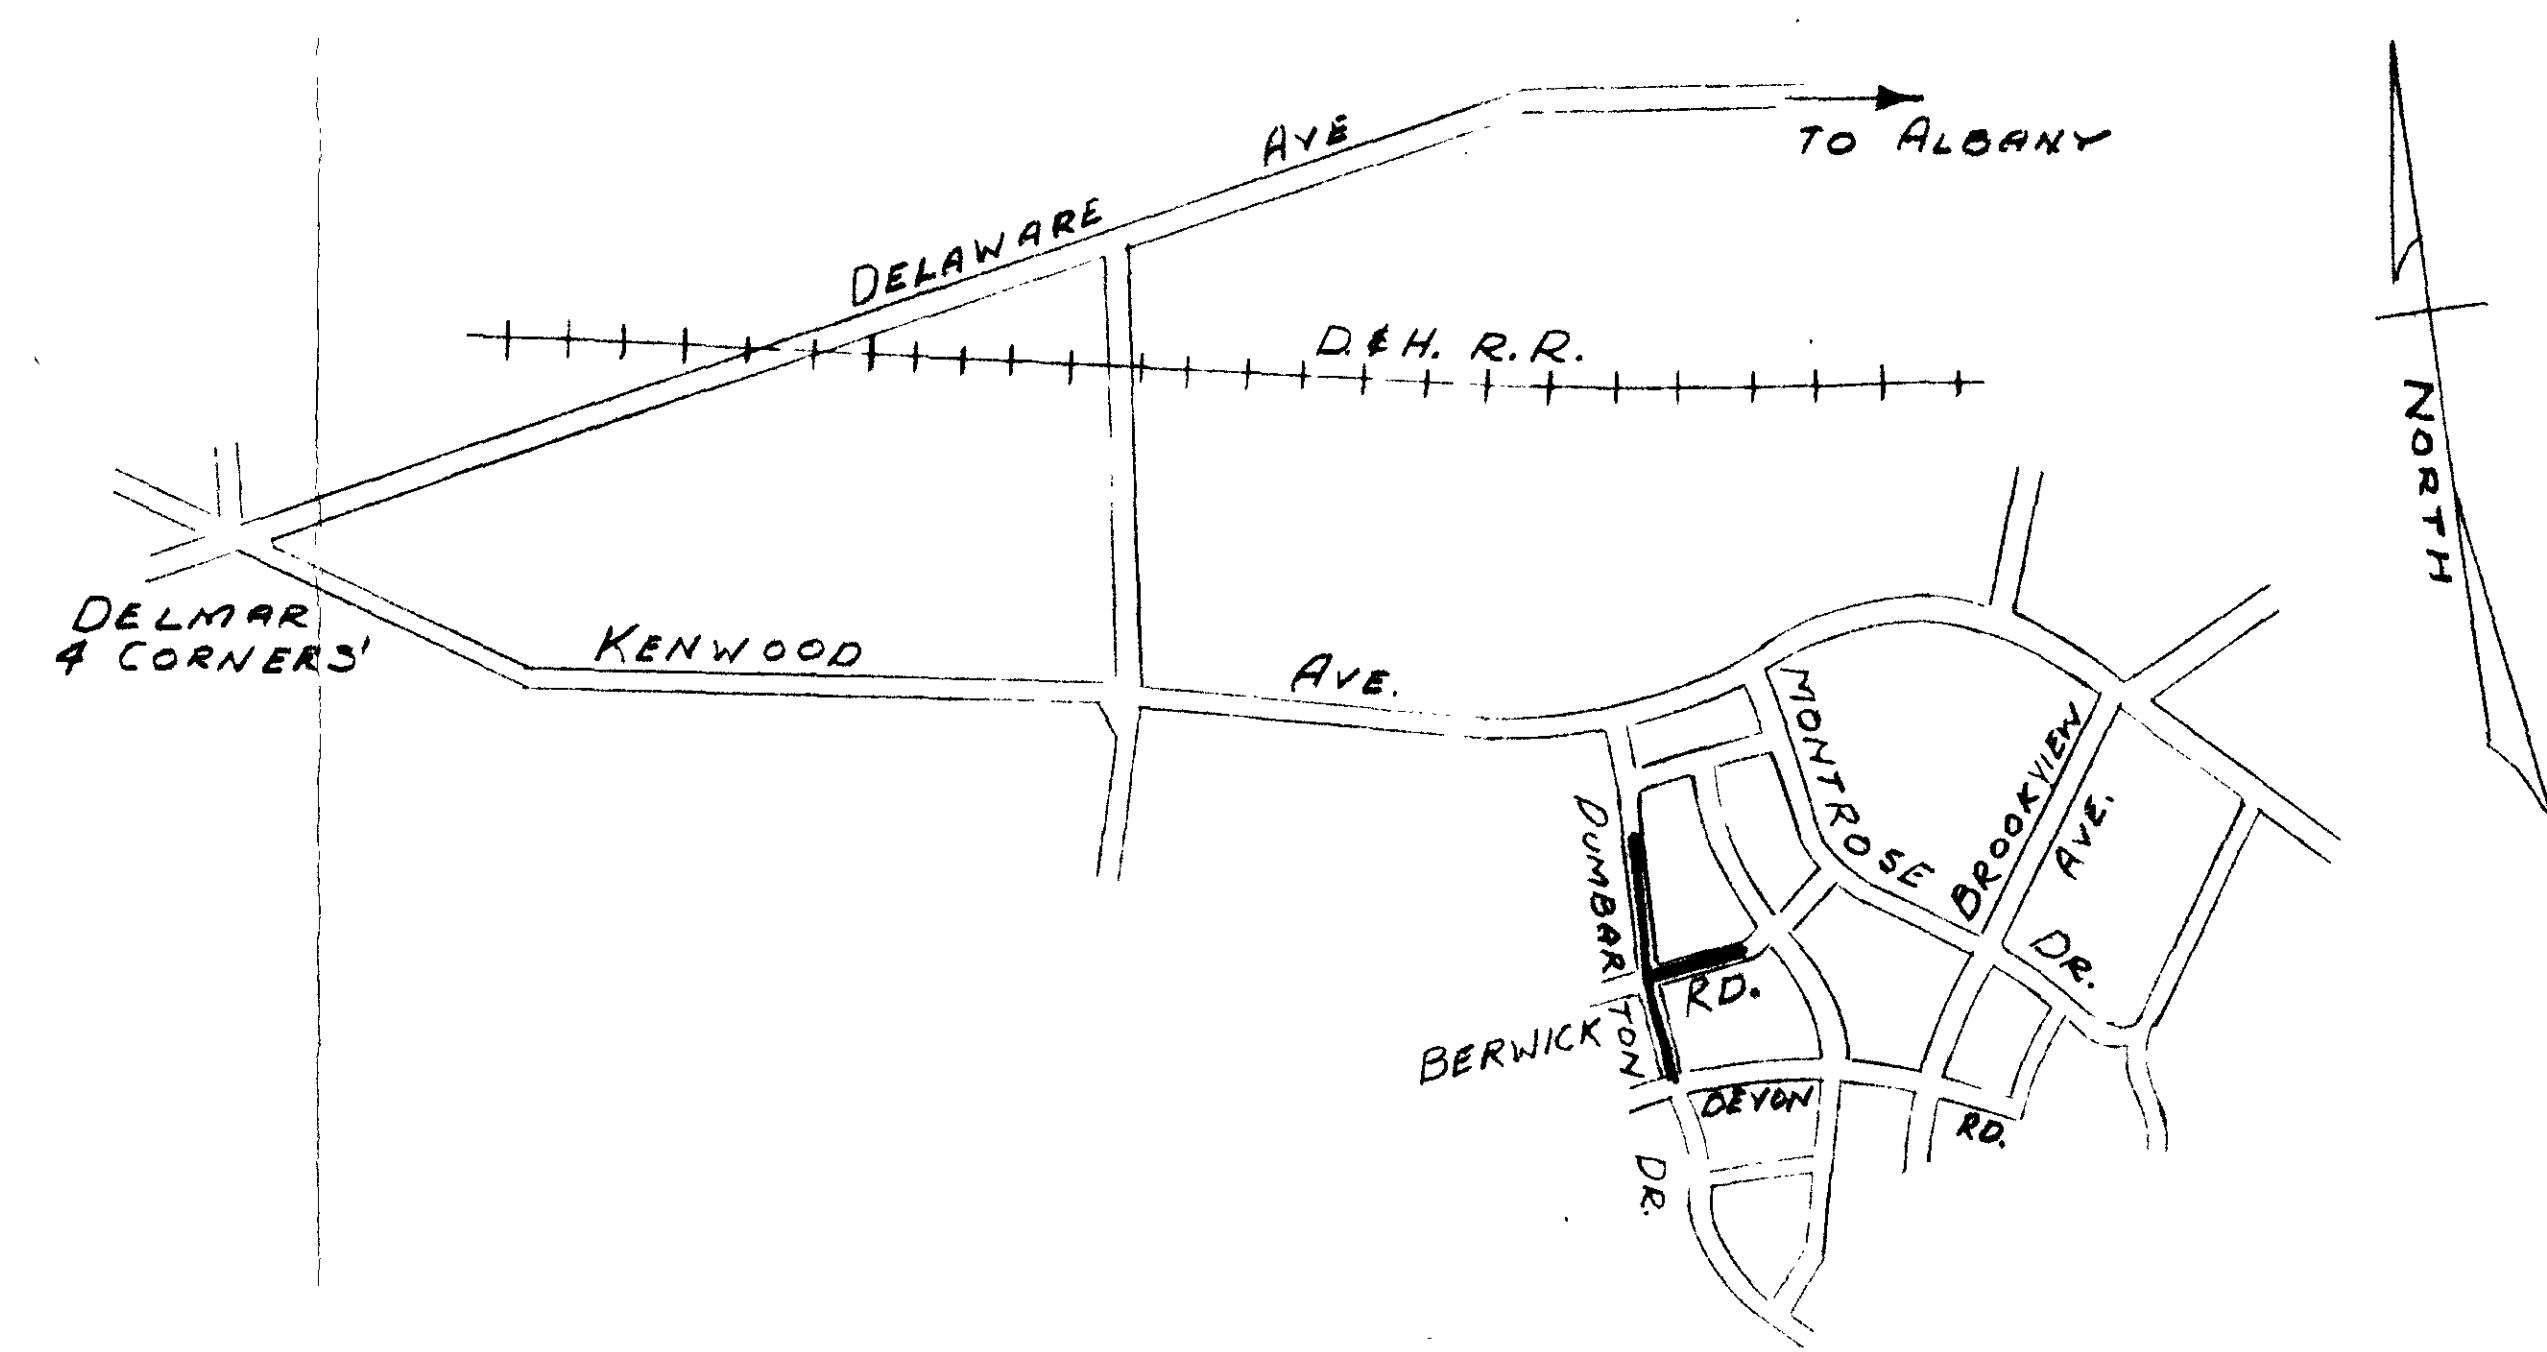

LOCATION PLAN
Scale: 1"=1000'

Cover to weigh not less than 150#
Frame 250#
Cover to be lettered "Delmar Elsmere Sewers"

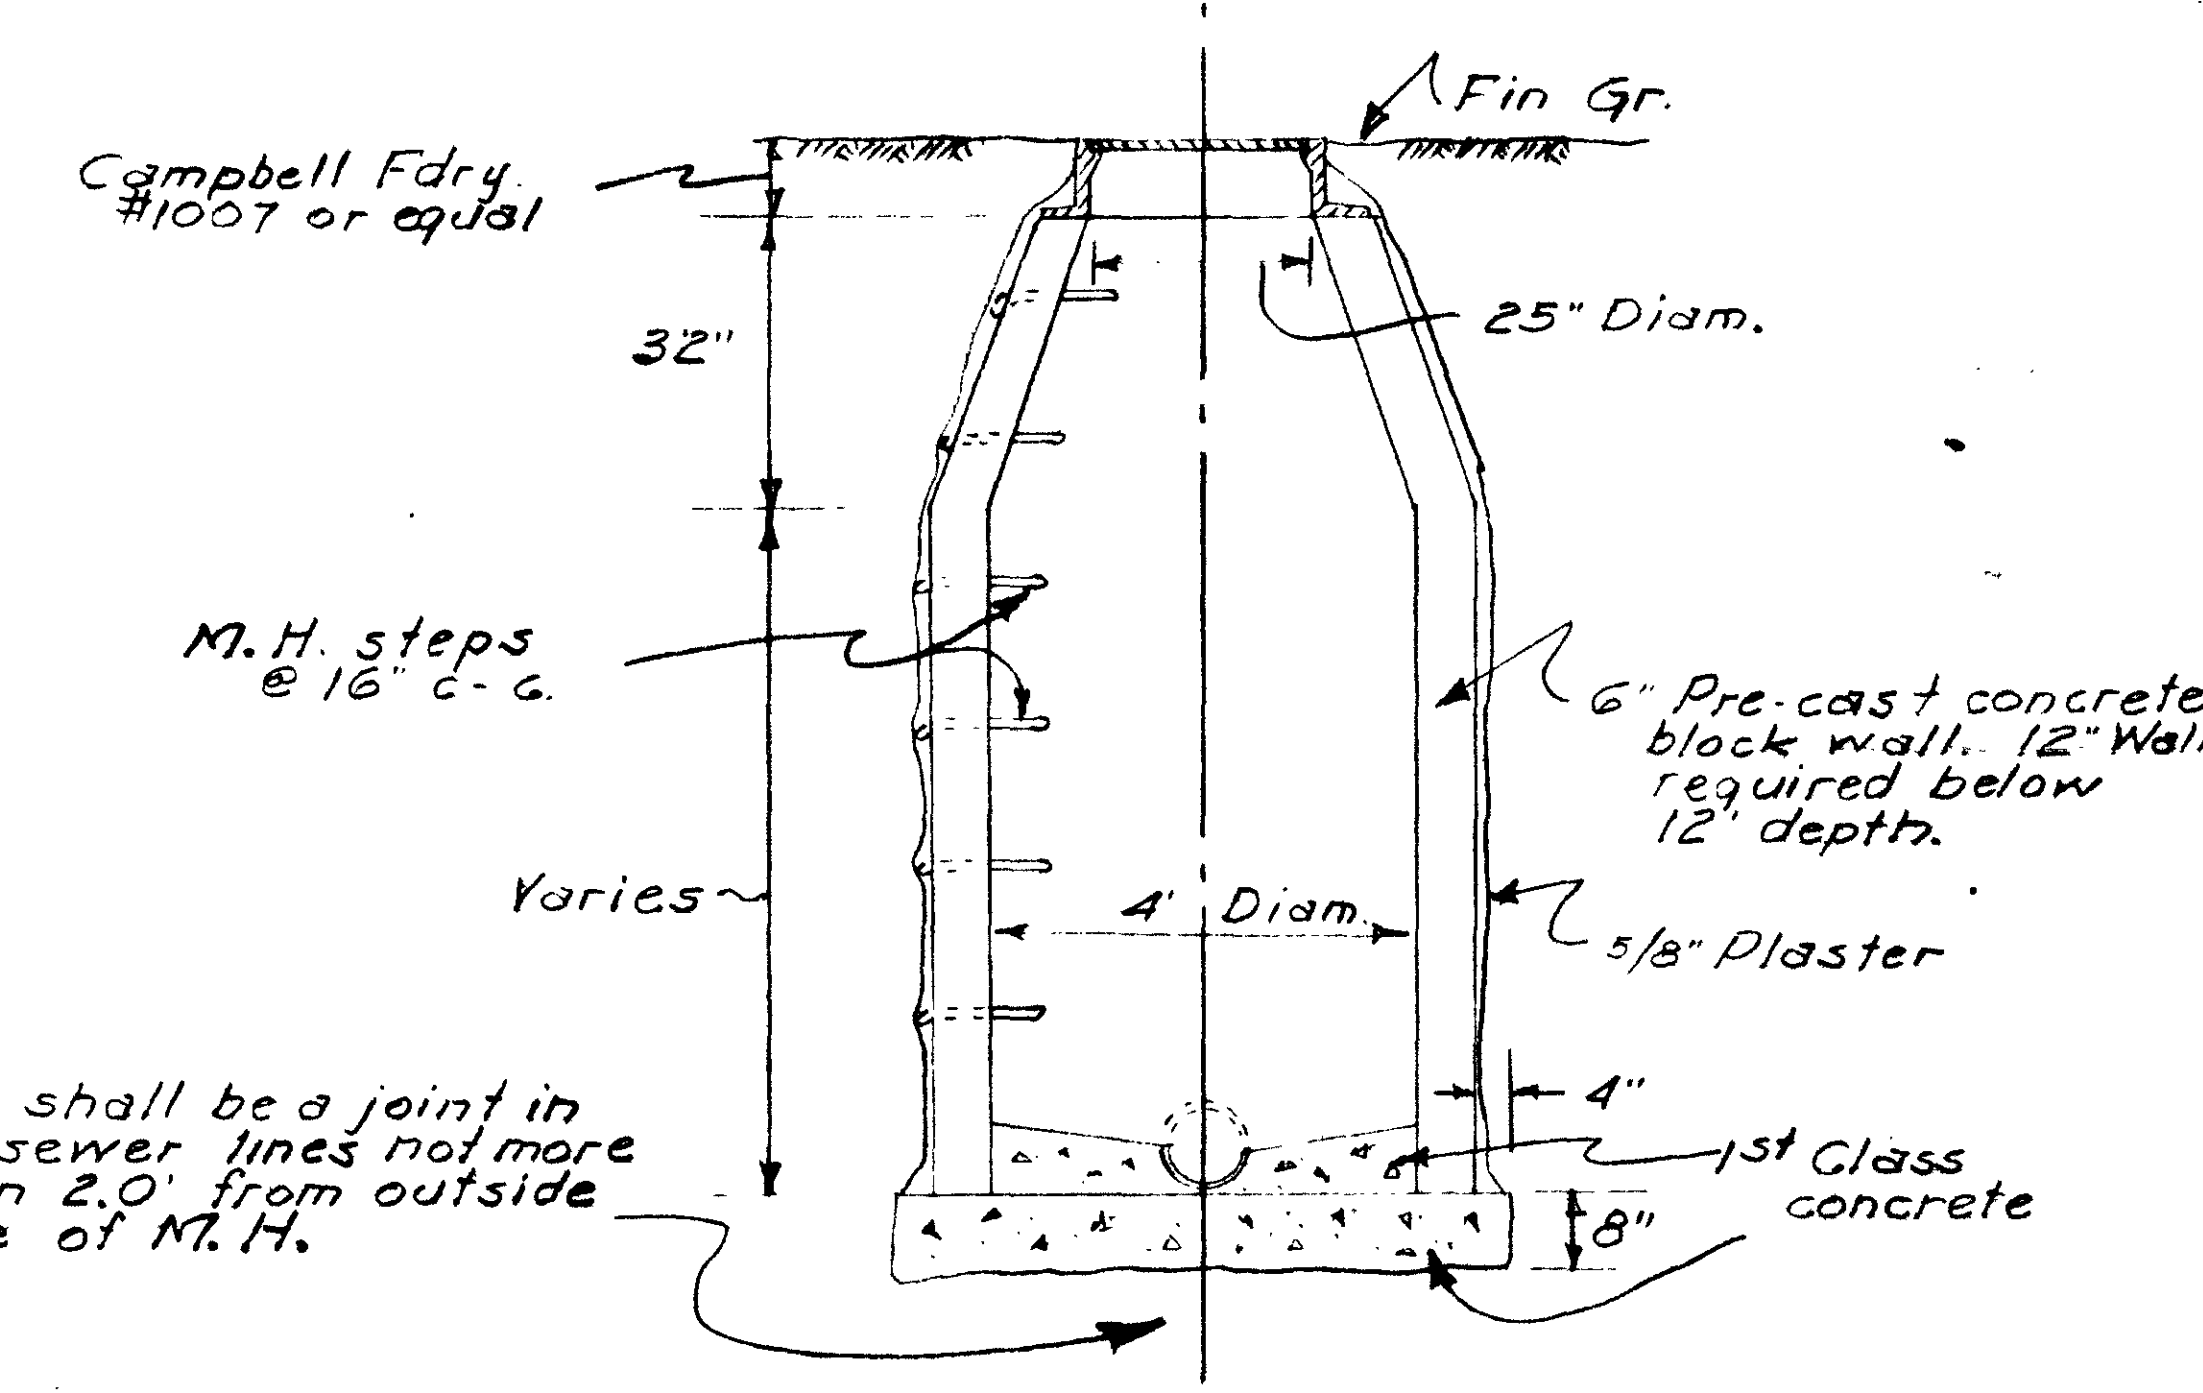


STANDARD MANHOLE
Scale: 3/8"=1'-0"

ALBANY COUNTY DEPARTMENT OF HEALTH
ALBANY, N. Y.
MAY 25 1964

These plans for sewer ext. Dumbarton Dr - Berwick Rd, Delmar-Elsmere S.D., Bethlehem (7)

are hereby approved pursuant to Article 12 of the Public Health Law subject to the provisions of the permit issued this day.

Robert B. Singelmann
Commissioner of Health
By Charles W. Longmire, P. E.
Director, Division of Environmental Health Services.

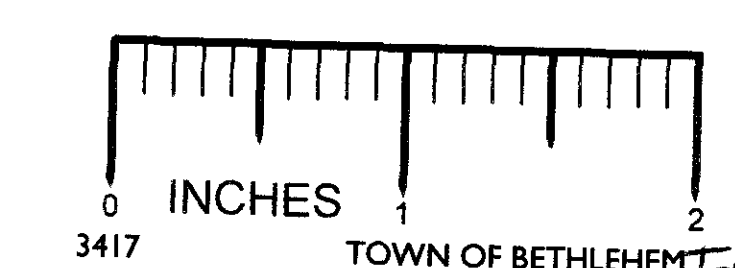

CONTRACT 31
DELMAR-ELSMERE SEWER DISTRICT
TOWN OF BETHLEHEM
ALBANY COUNTY NEW YORK
SANITARY SEWERS
KENHOLM DEVELOPMENT
SCALES AS SHOWN MAY, 1964
J. KENNETH FRASER & ASSOC.
CONSULTING ENGINEERS RENSSELAER, N.Y.

Drawn by: W.T.B.
Traced by: E.W.O. & W.T.B.
Checked by: J.K.F.