


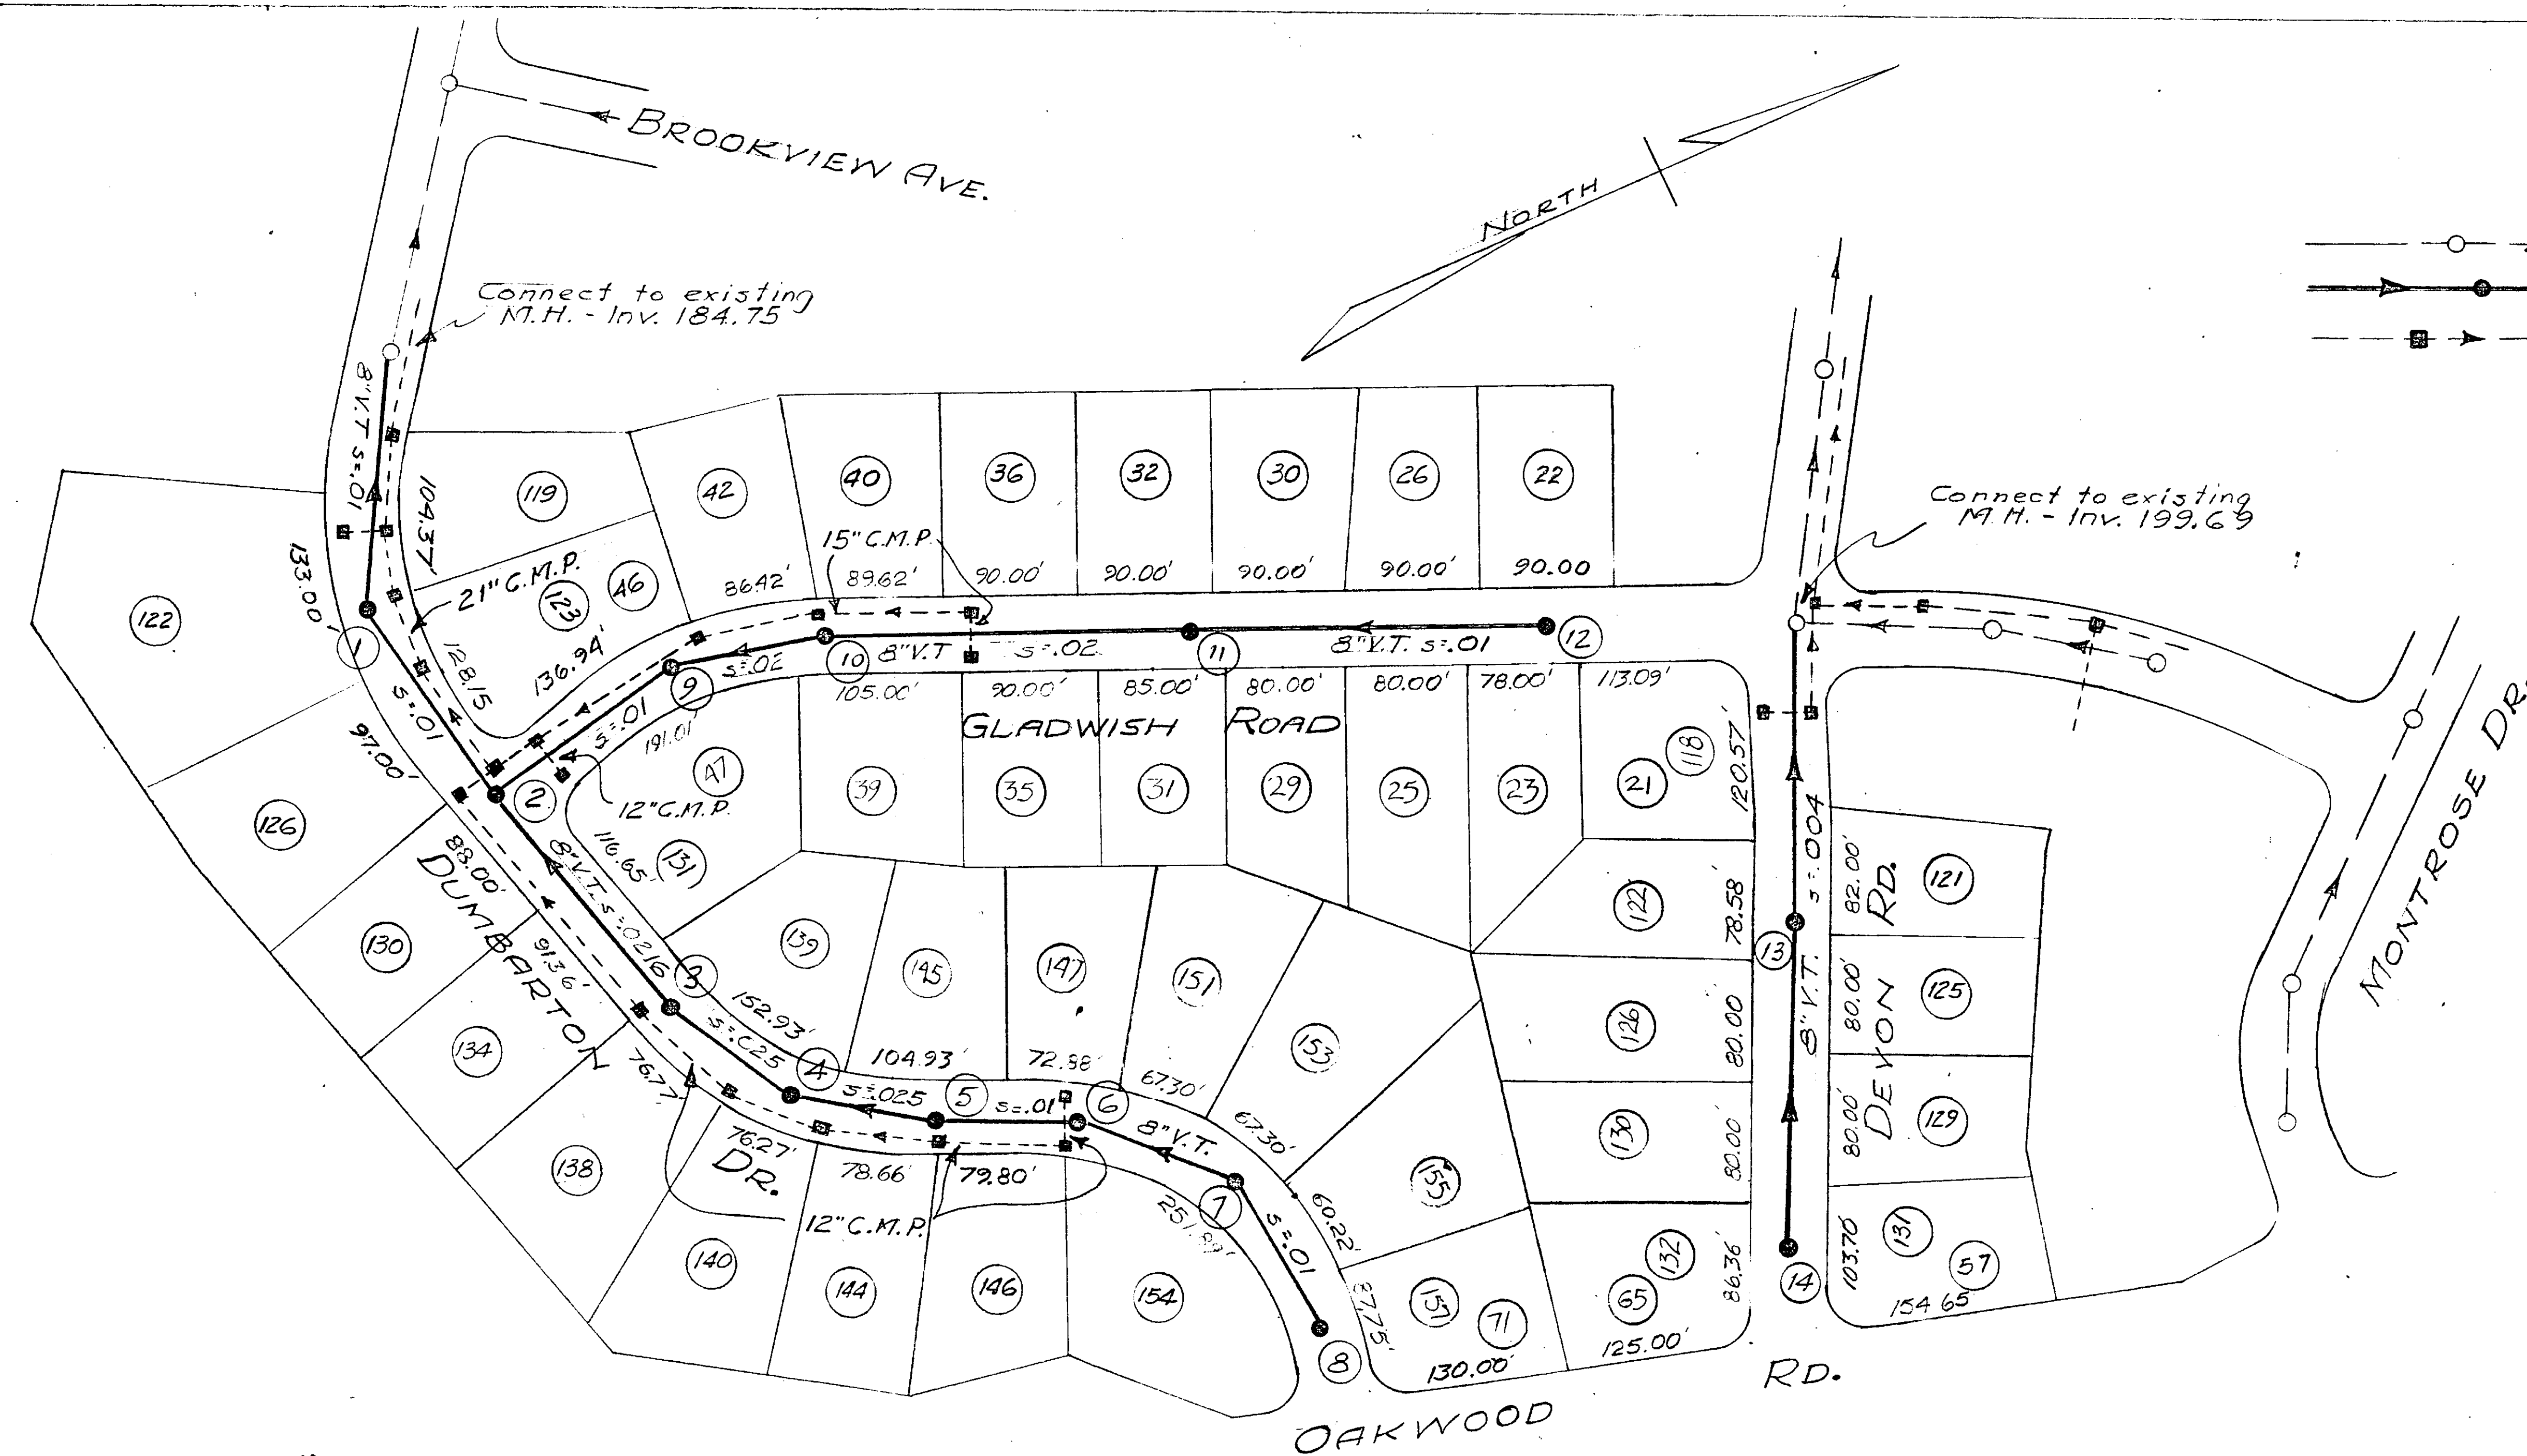
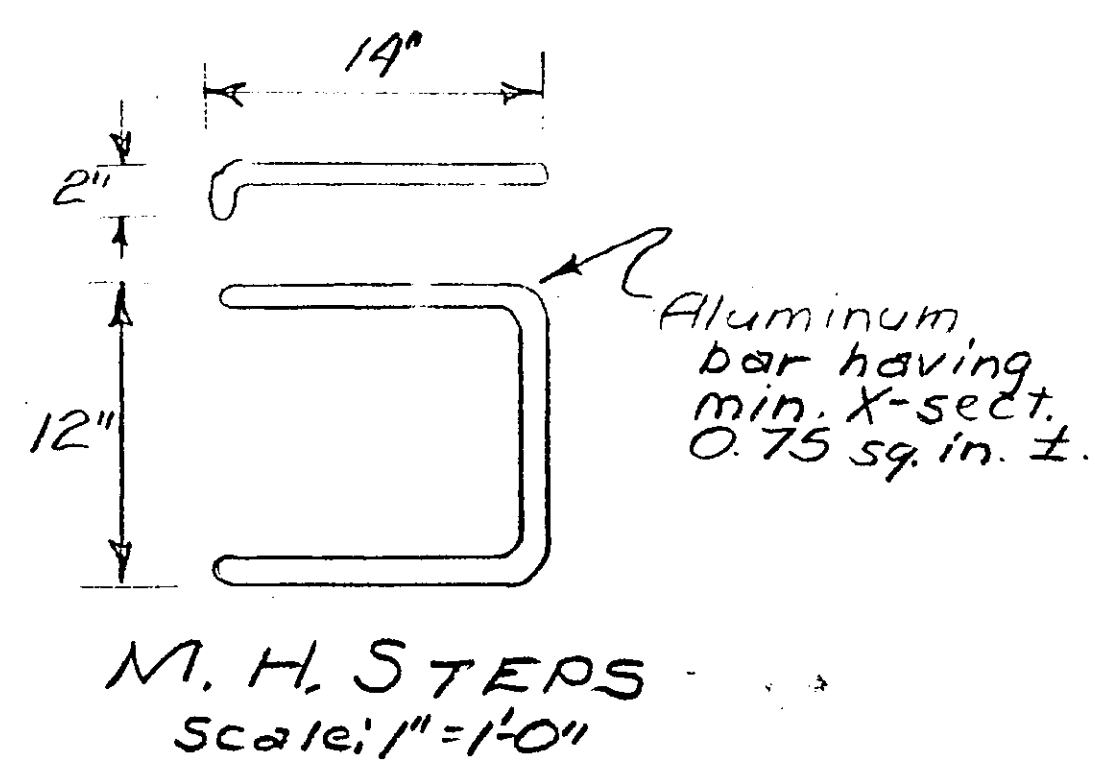
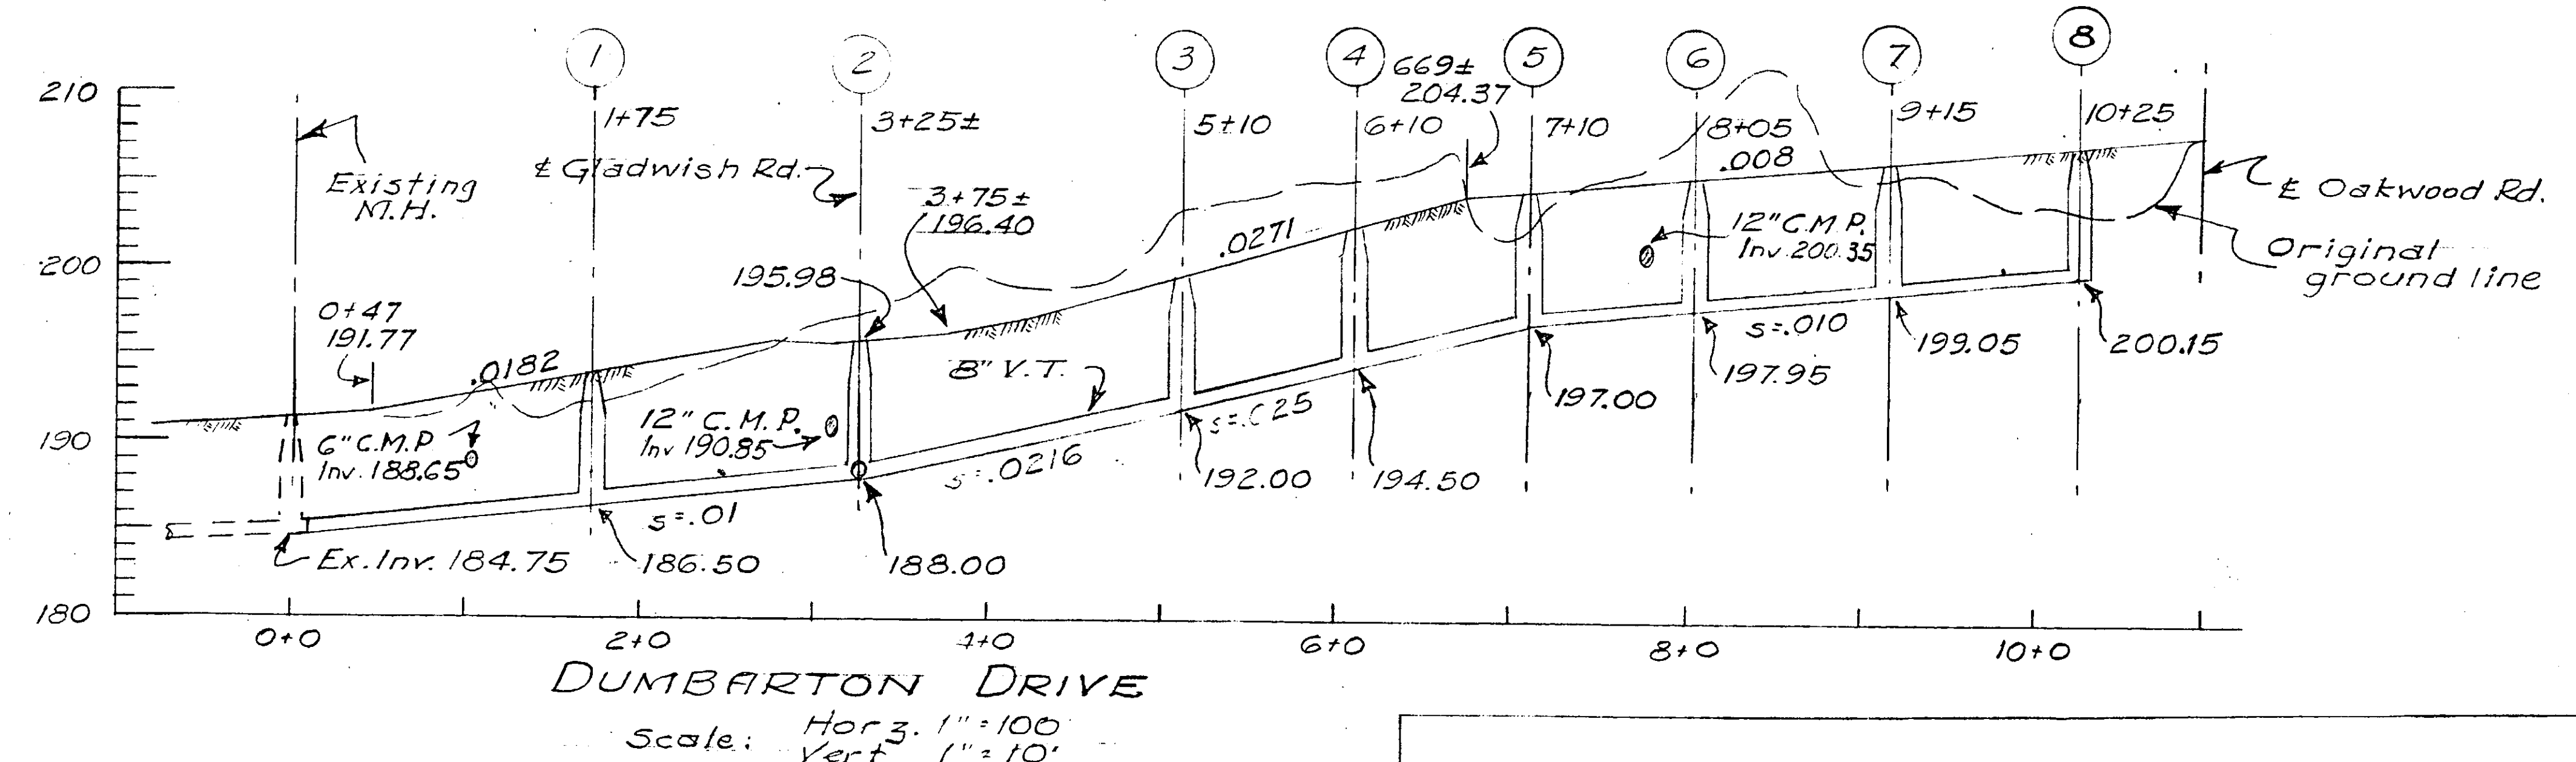
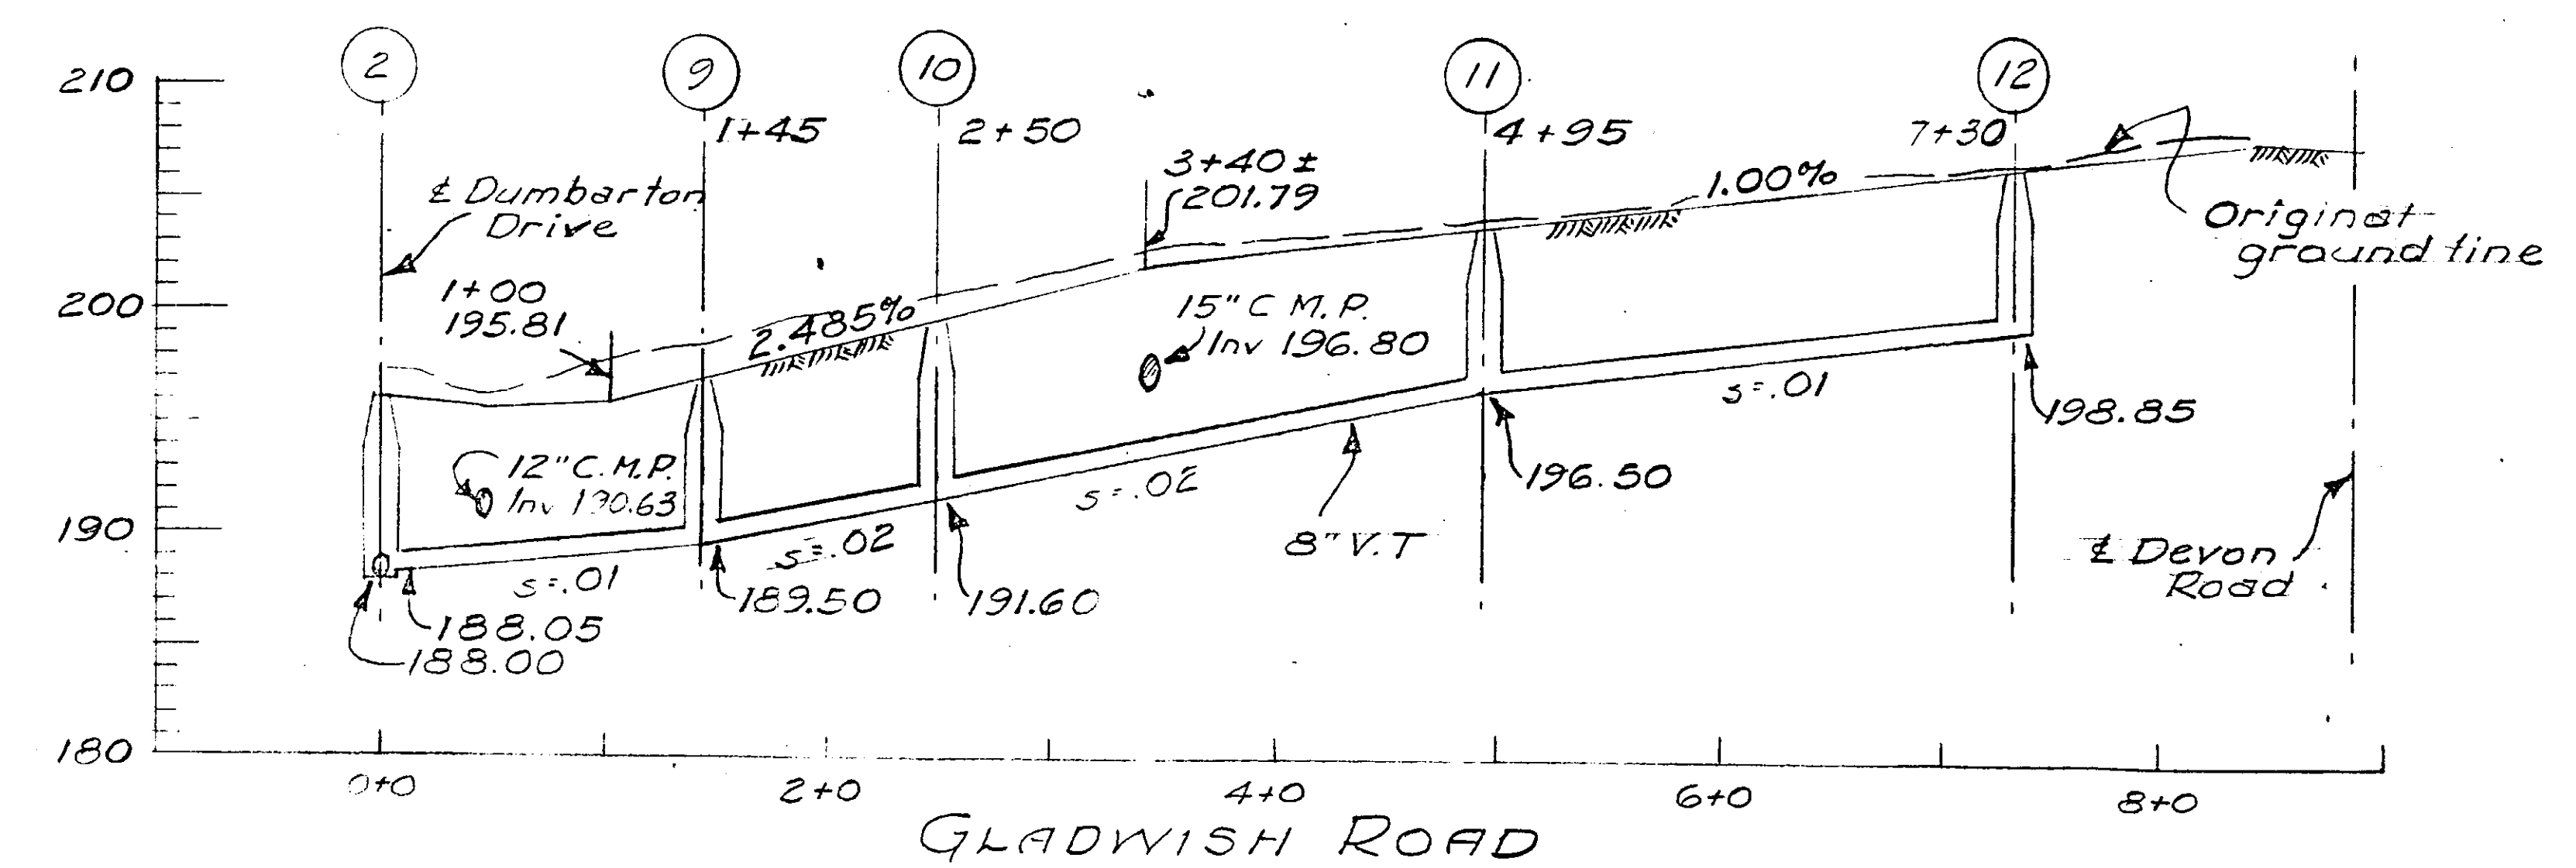
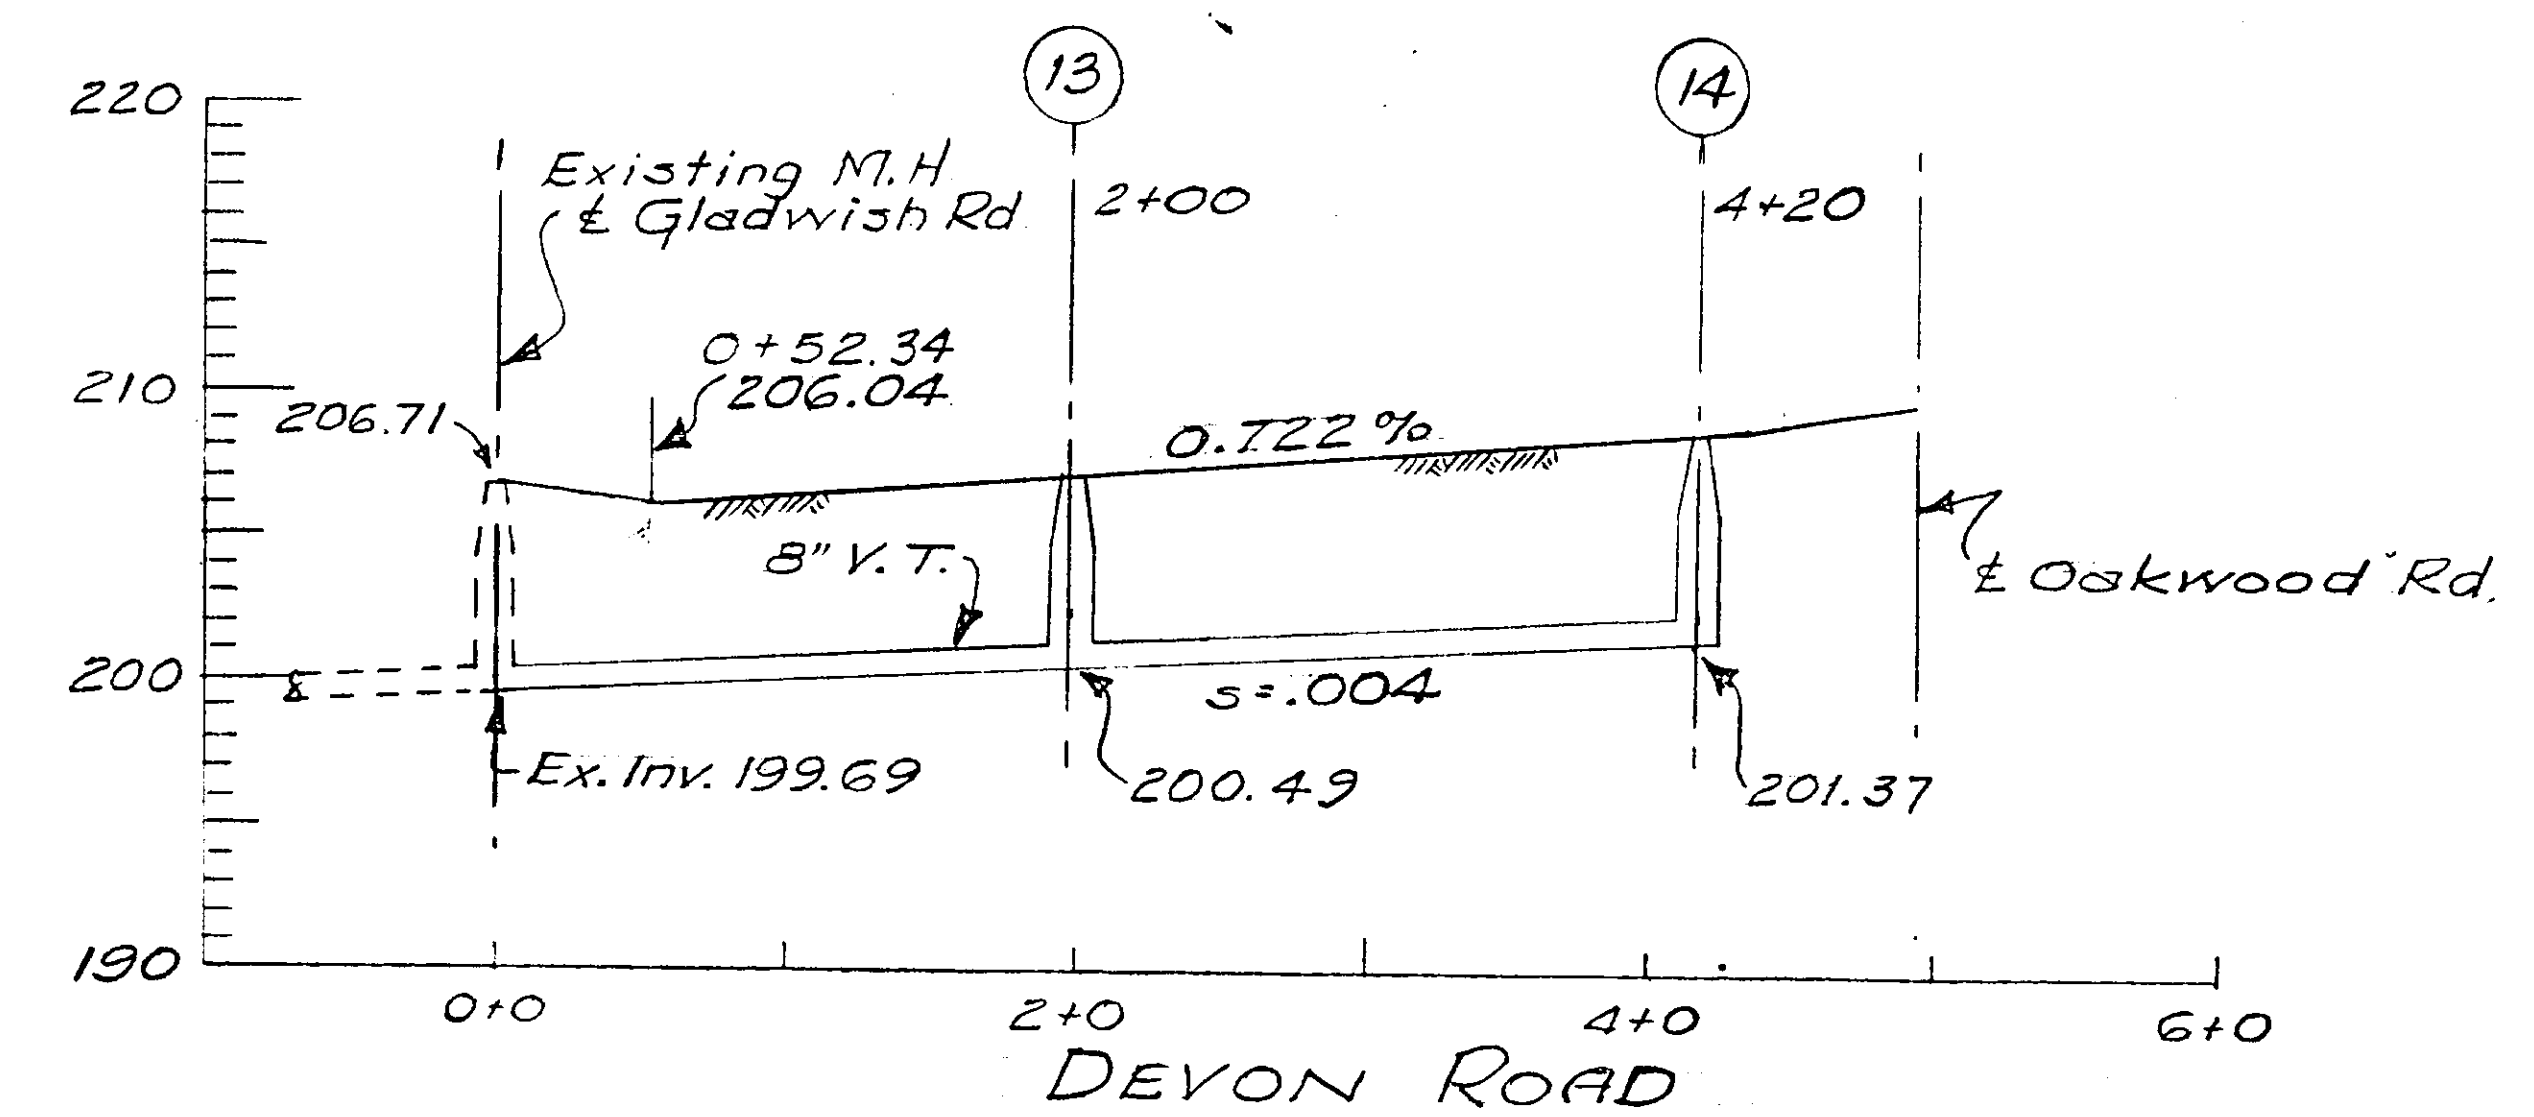
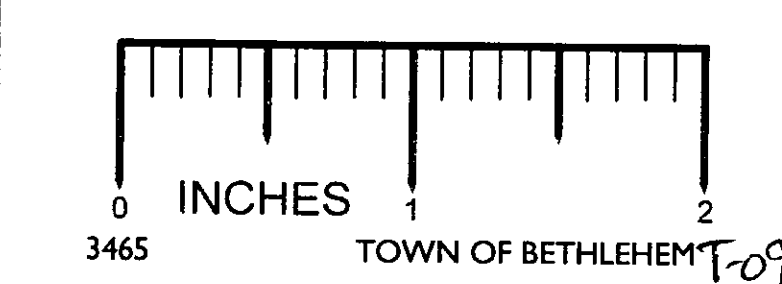


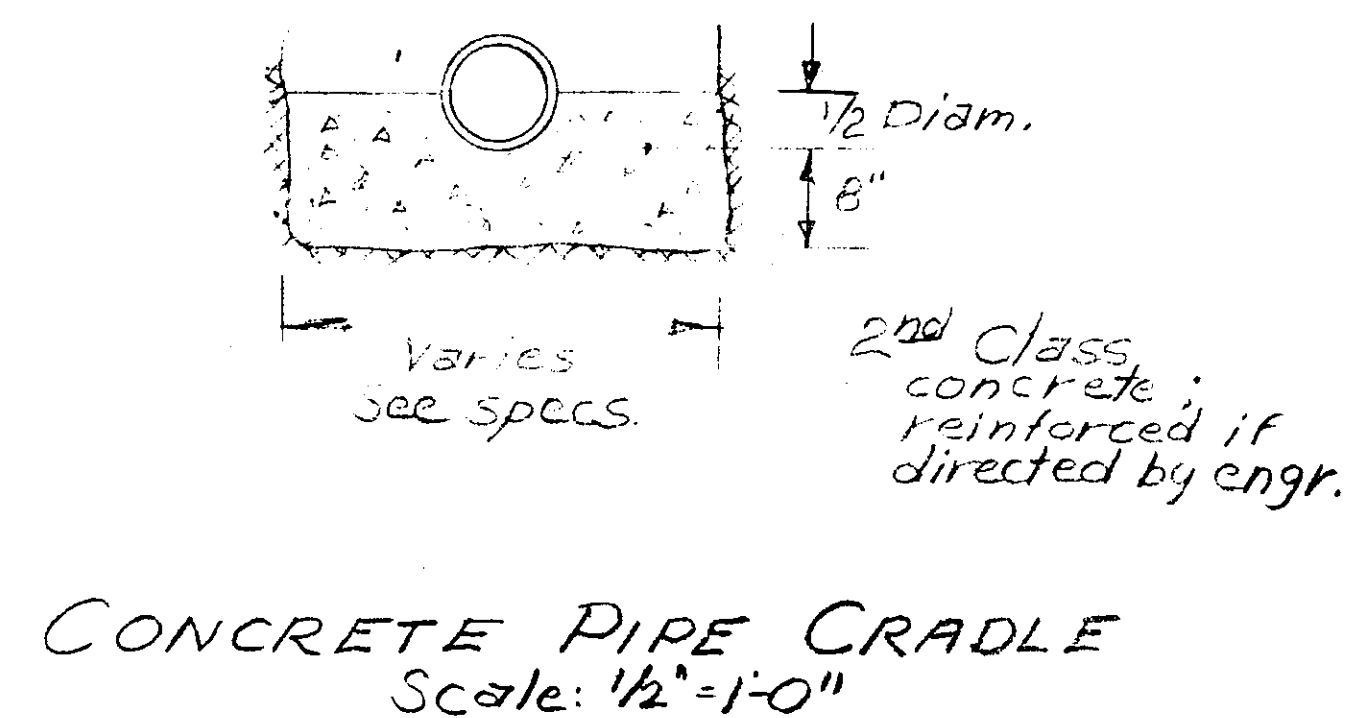

LEGEND
 —○— Existing 8" Sanitary Sewer
 —●— Proposed 8" Sanitary Sewer
 —■— Existing Storm Sewers

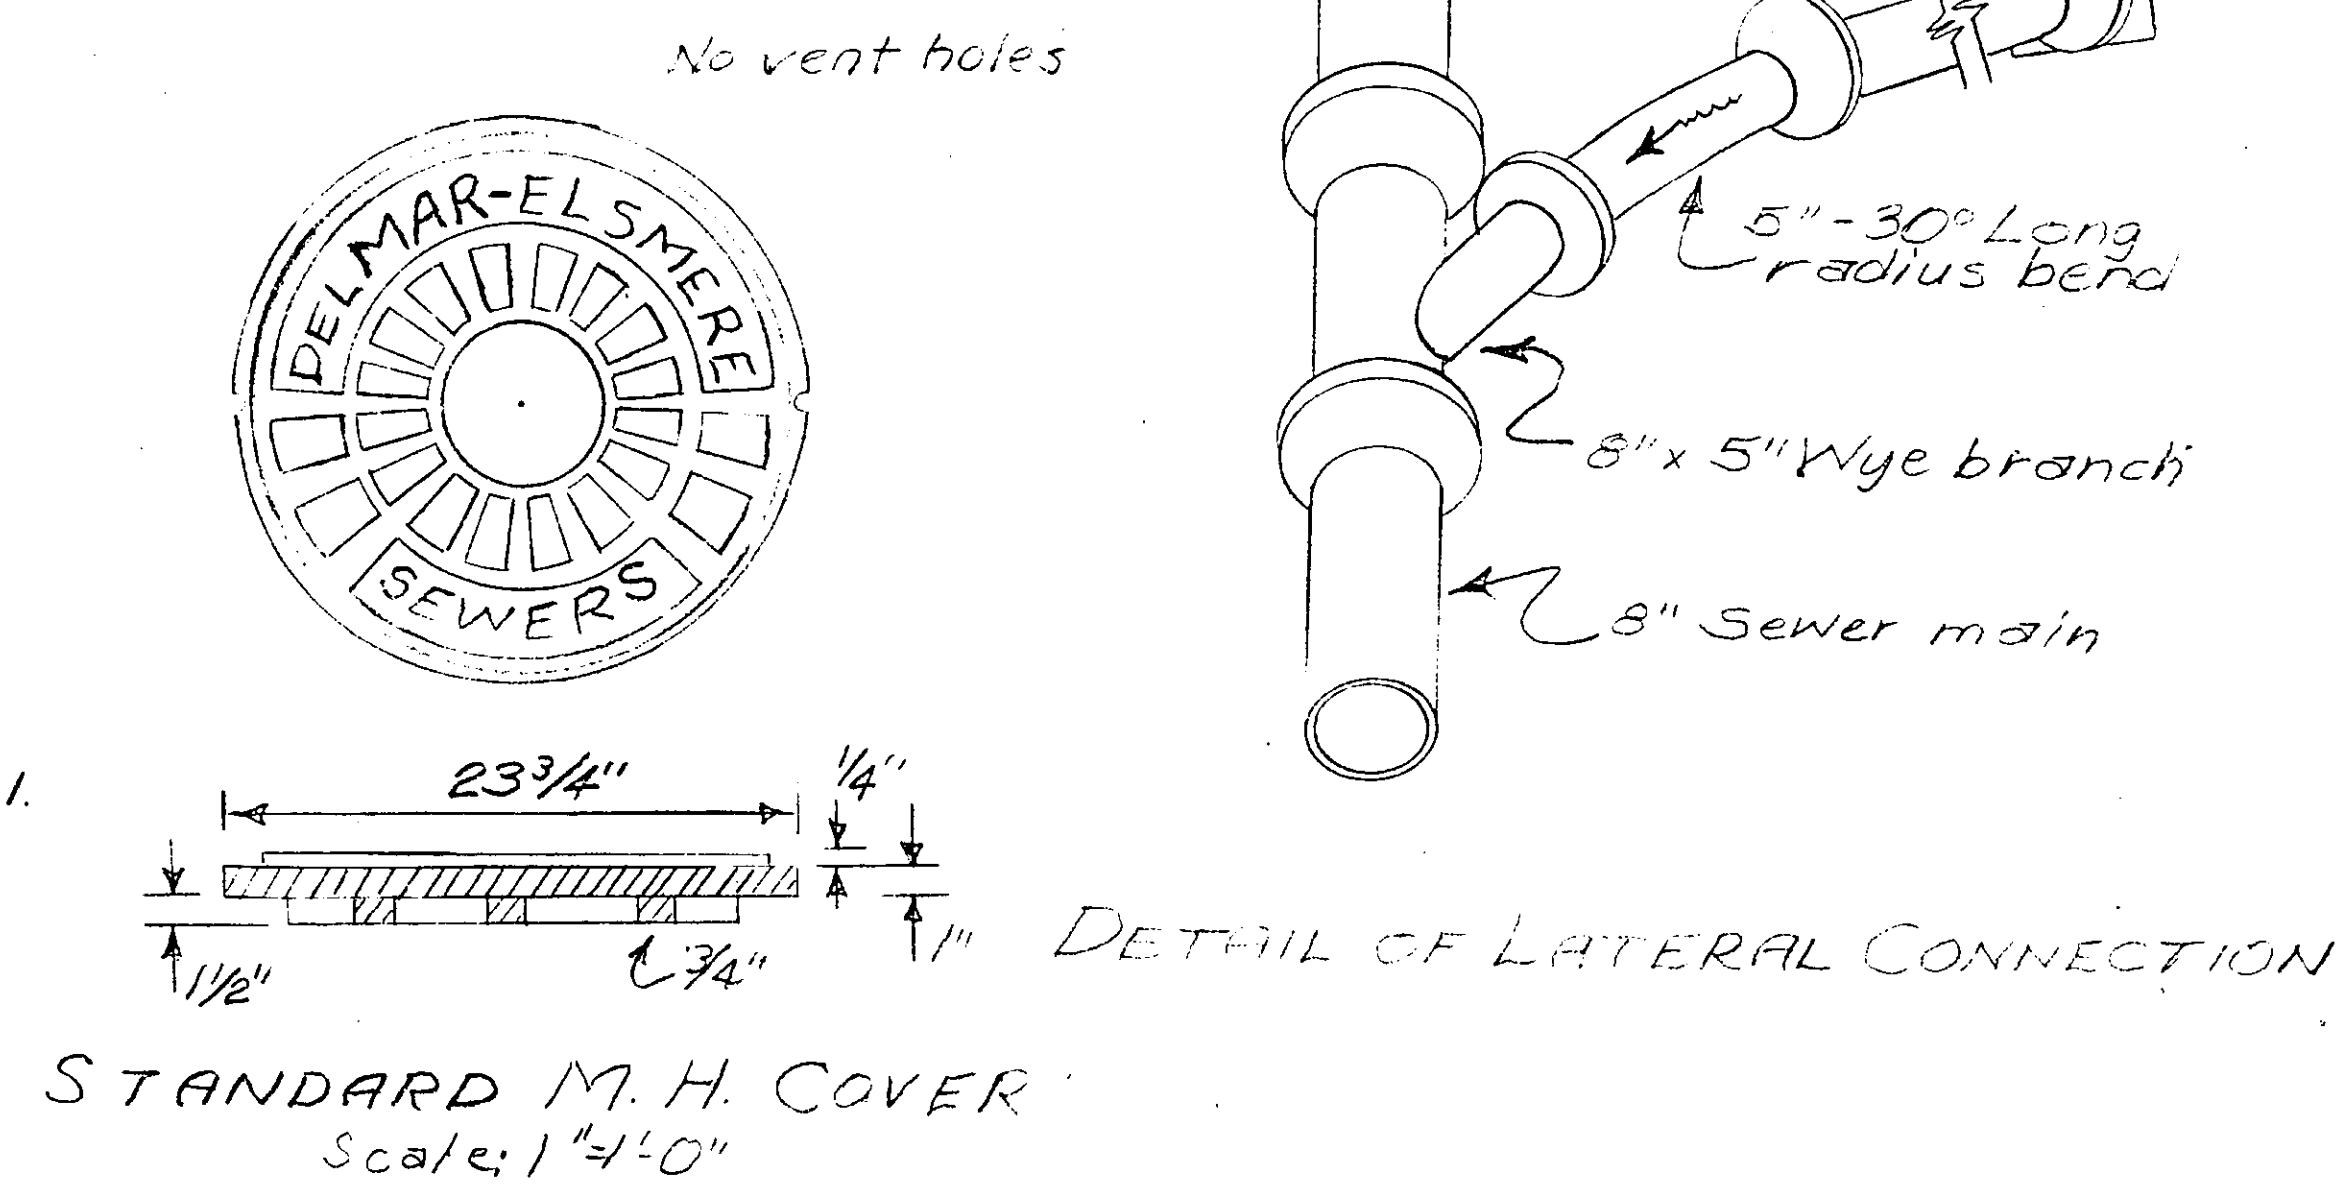

Cover to weigh not less than 150#
 Frame "250#"
 Cover to be lettered "Delmar-Elsmere Sewers"

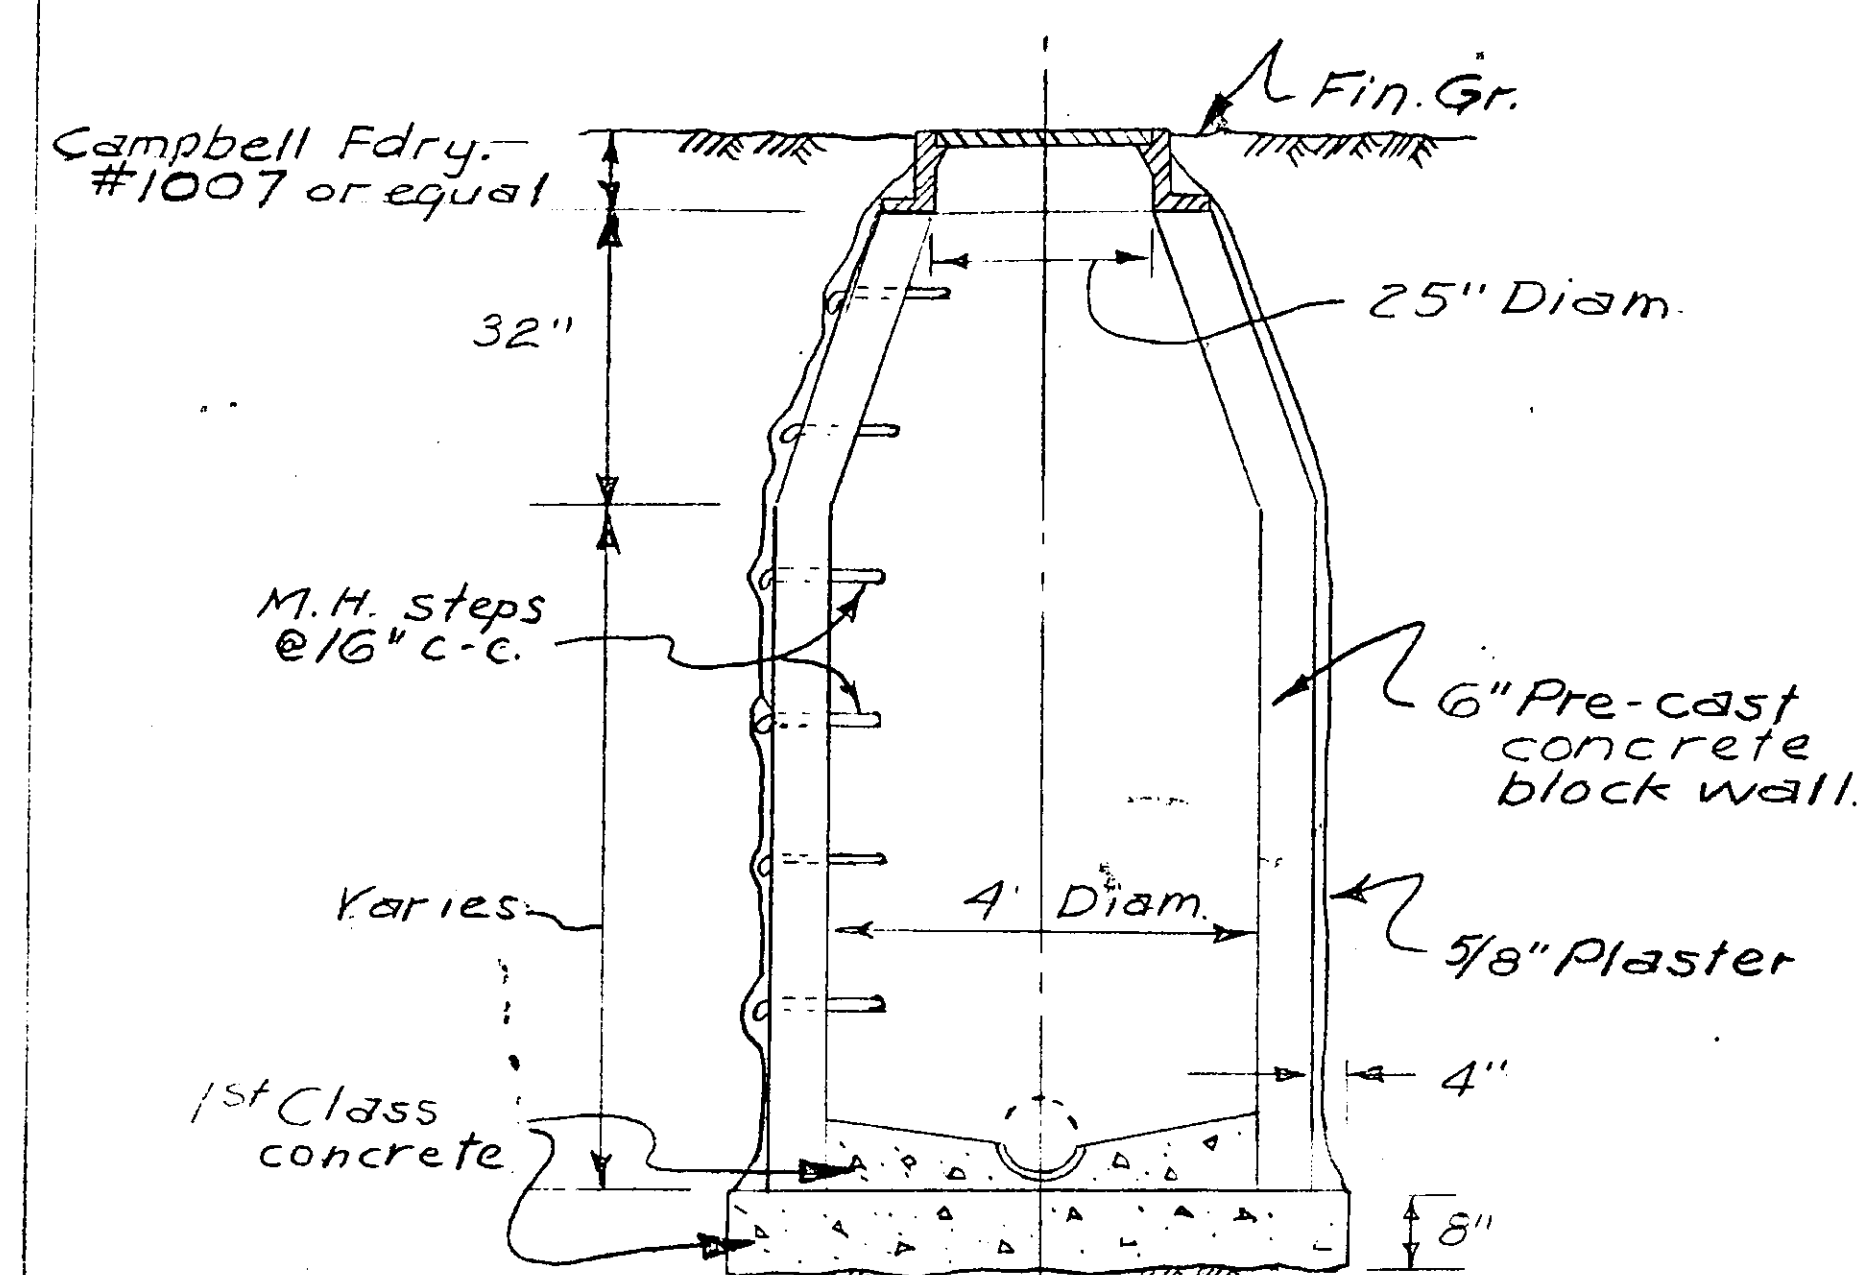

Drawn by: Y.T.B.
 Traced by: P.J. & W.T.B.
 Checked by: J.K.F.

CONTRACT 33
 DELMAR-ELSMERE SEWER DISTRICT
 TOWN OF BETHLEHEM
 ALBANY COUNTY NEW YORK
 SANITARY SEWERS
 KENHOLM DEVELOPMENT
 SCALES AS SHOWN JUNE, 1965
 J. KENNETH FRASER & ASSOC.
 CONSULTING ENGINEERS RENSSELAER, N.Y.

REC'D - 26 July 1965