

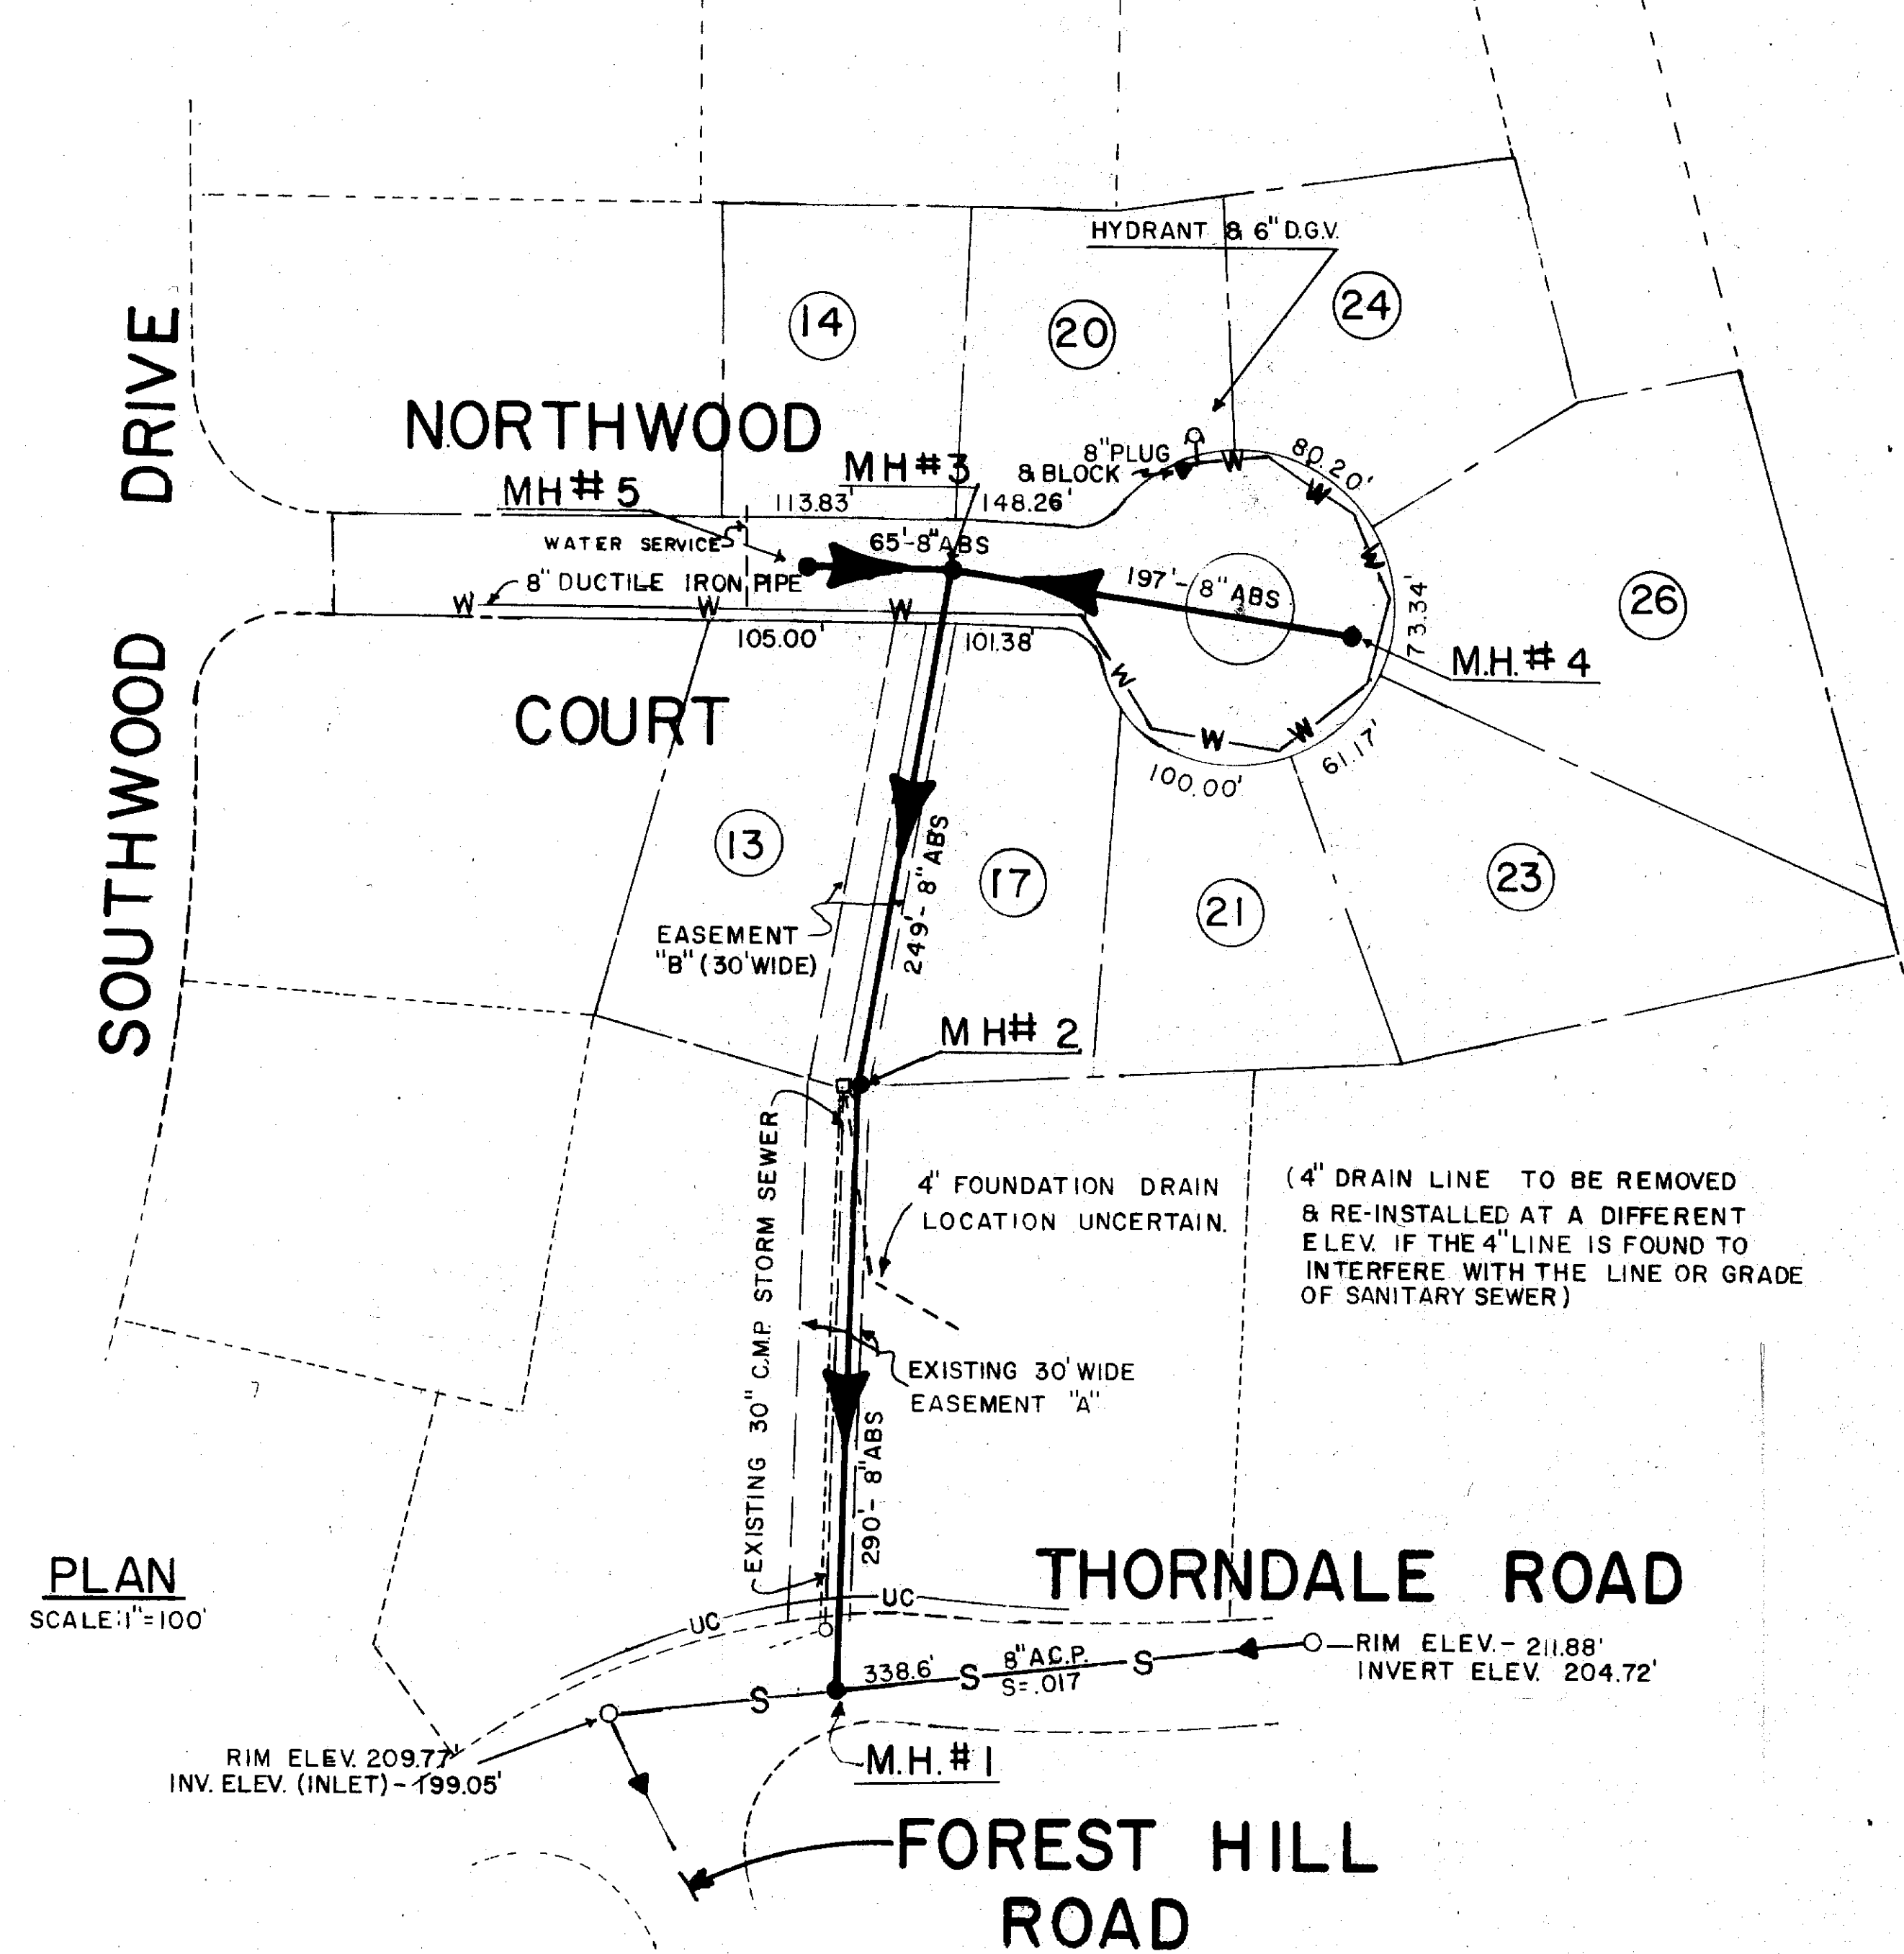


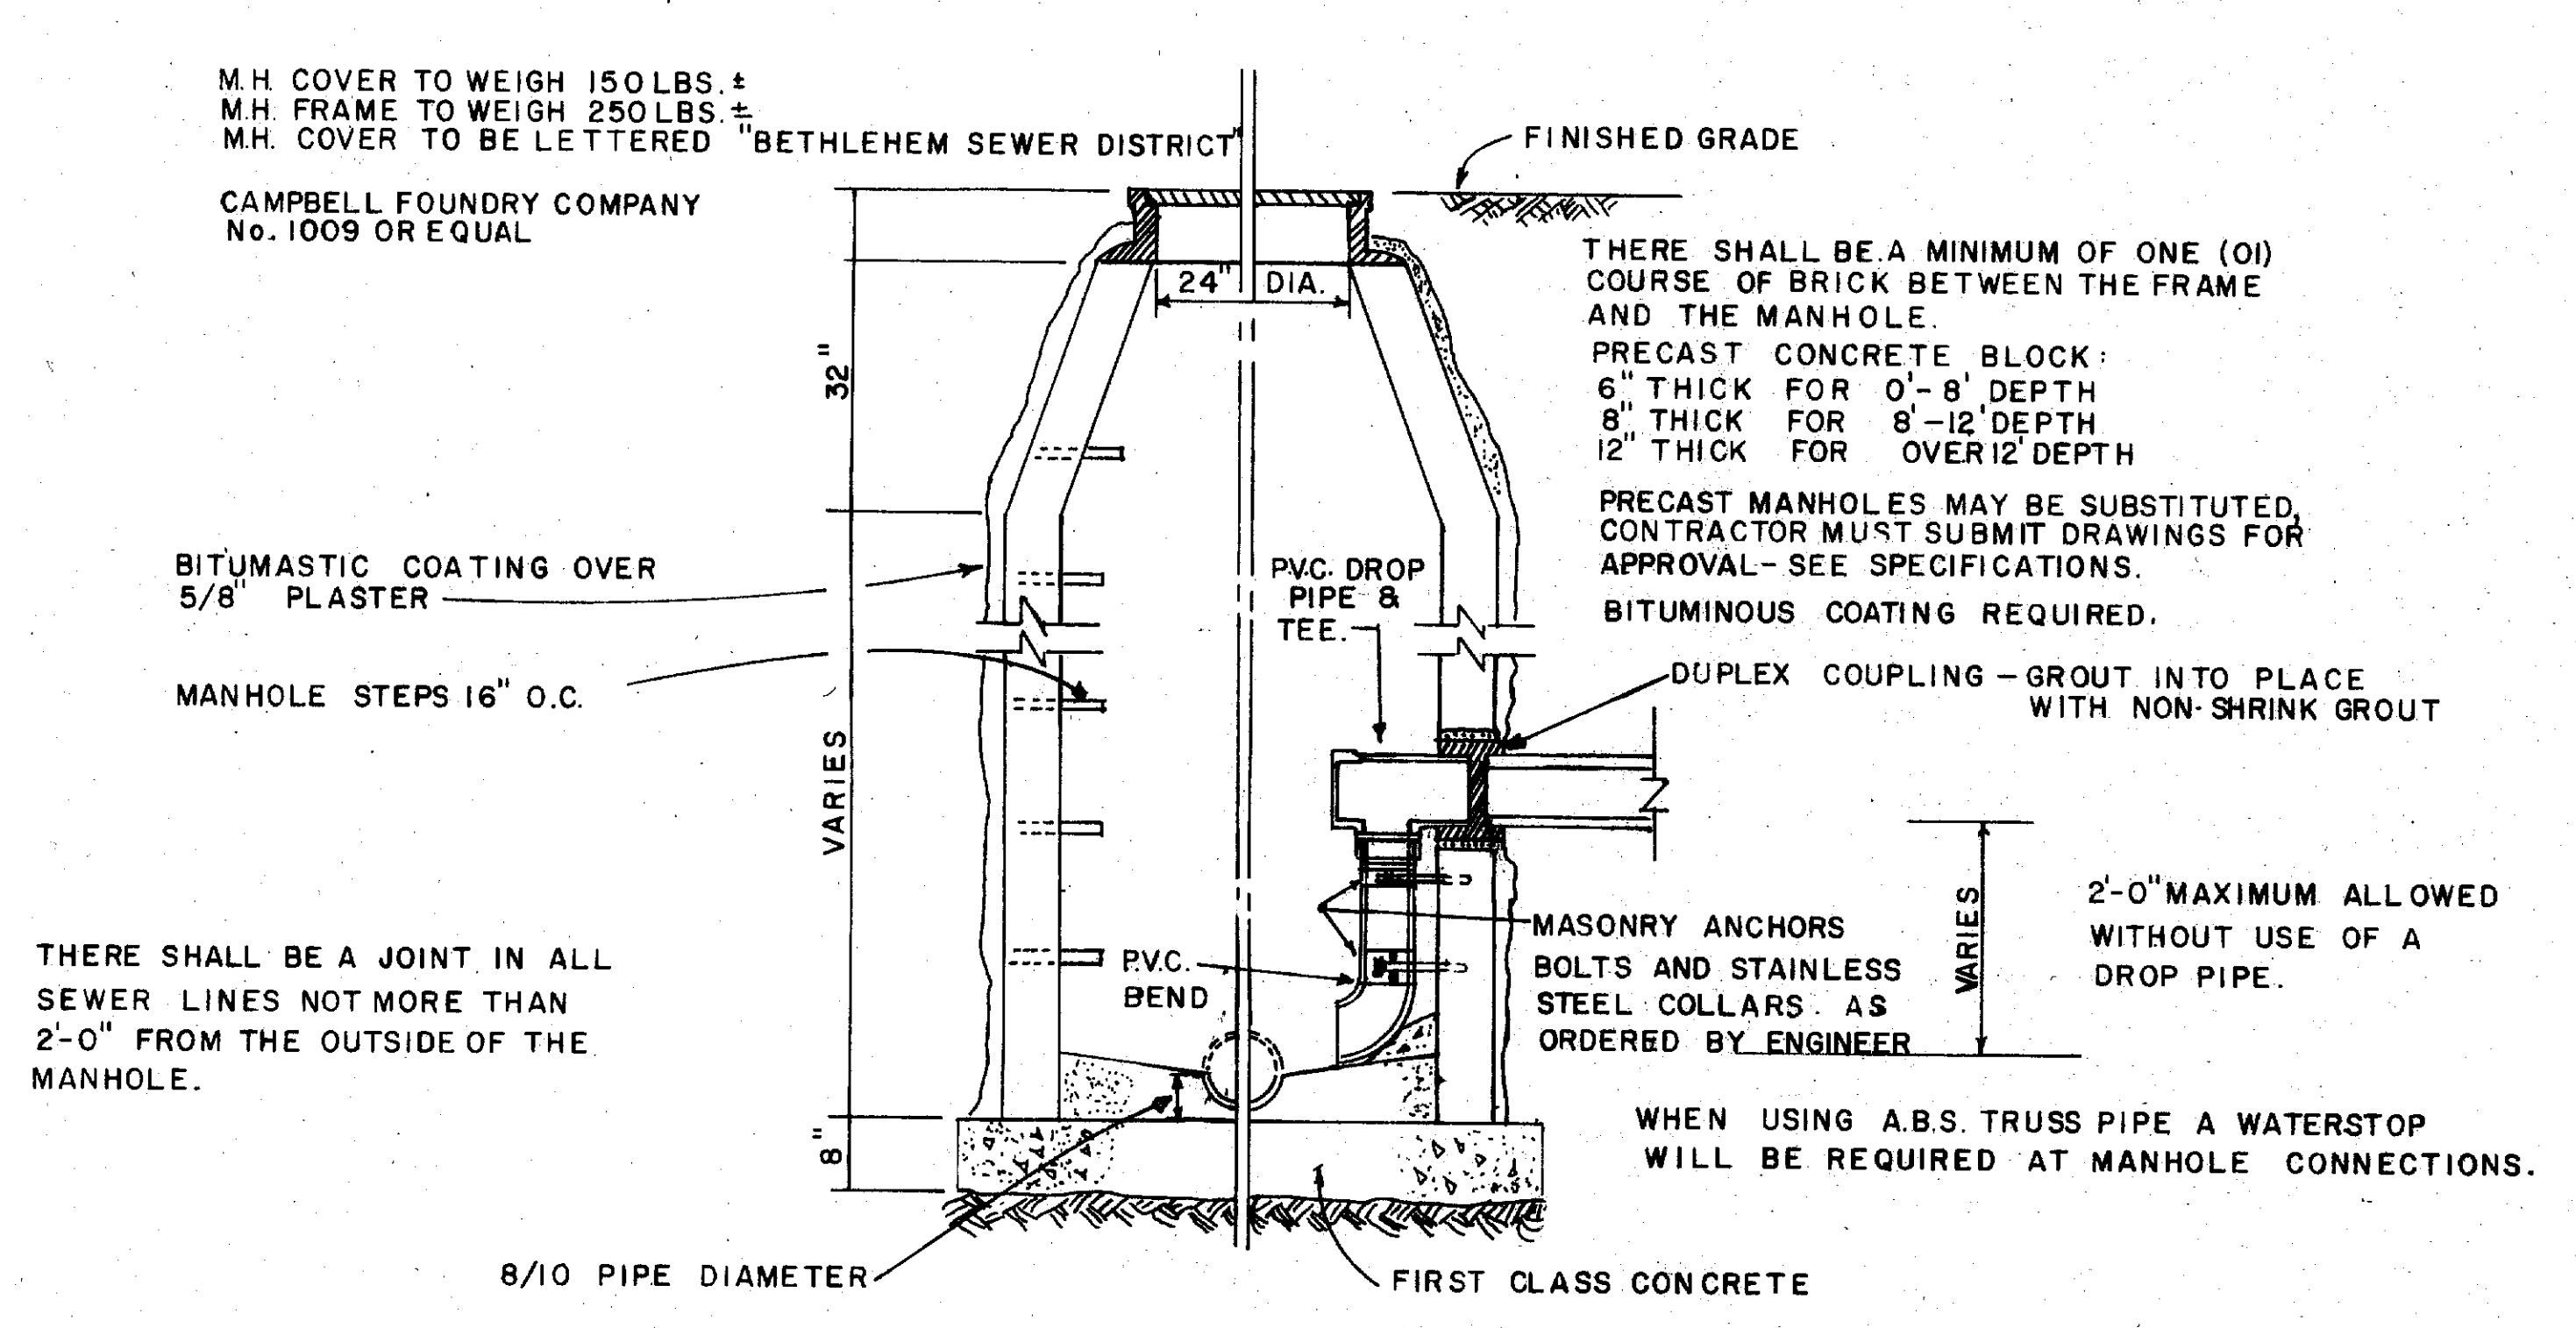


LEGEND


NEW SANITARY SEWERS
 EXISTING SANITARY SEWERS
 PROPERTY LINE (PROPOSED)
 LOT NUMBER
 PROPERTY LINE (EXISTING)
 WATER MAIN (PROPOSED)

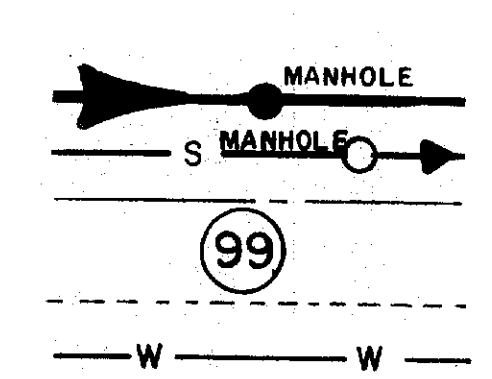


STANDARD MANHOLE - DROP CONNECTION
 STANDARD MANHOLE - 4' DIAMETER
 MANHOLE WITH DROP PIPE - 5' DIAMETER

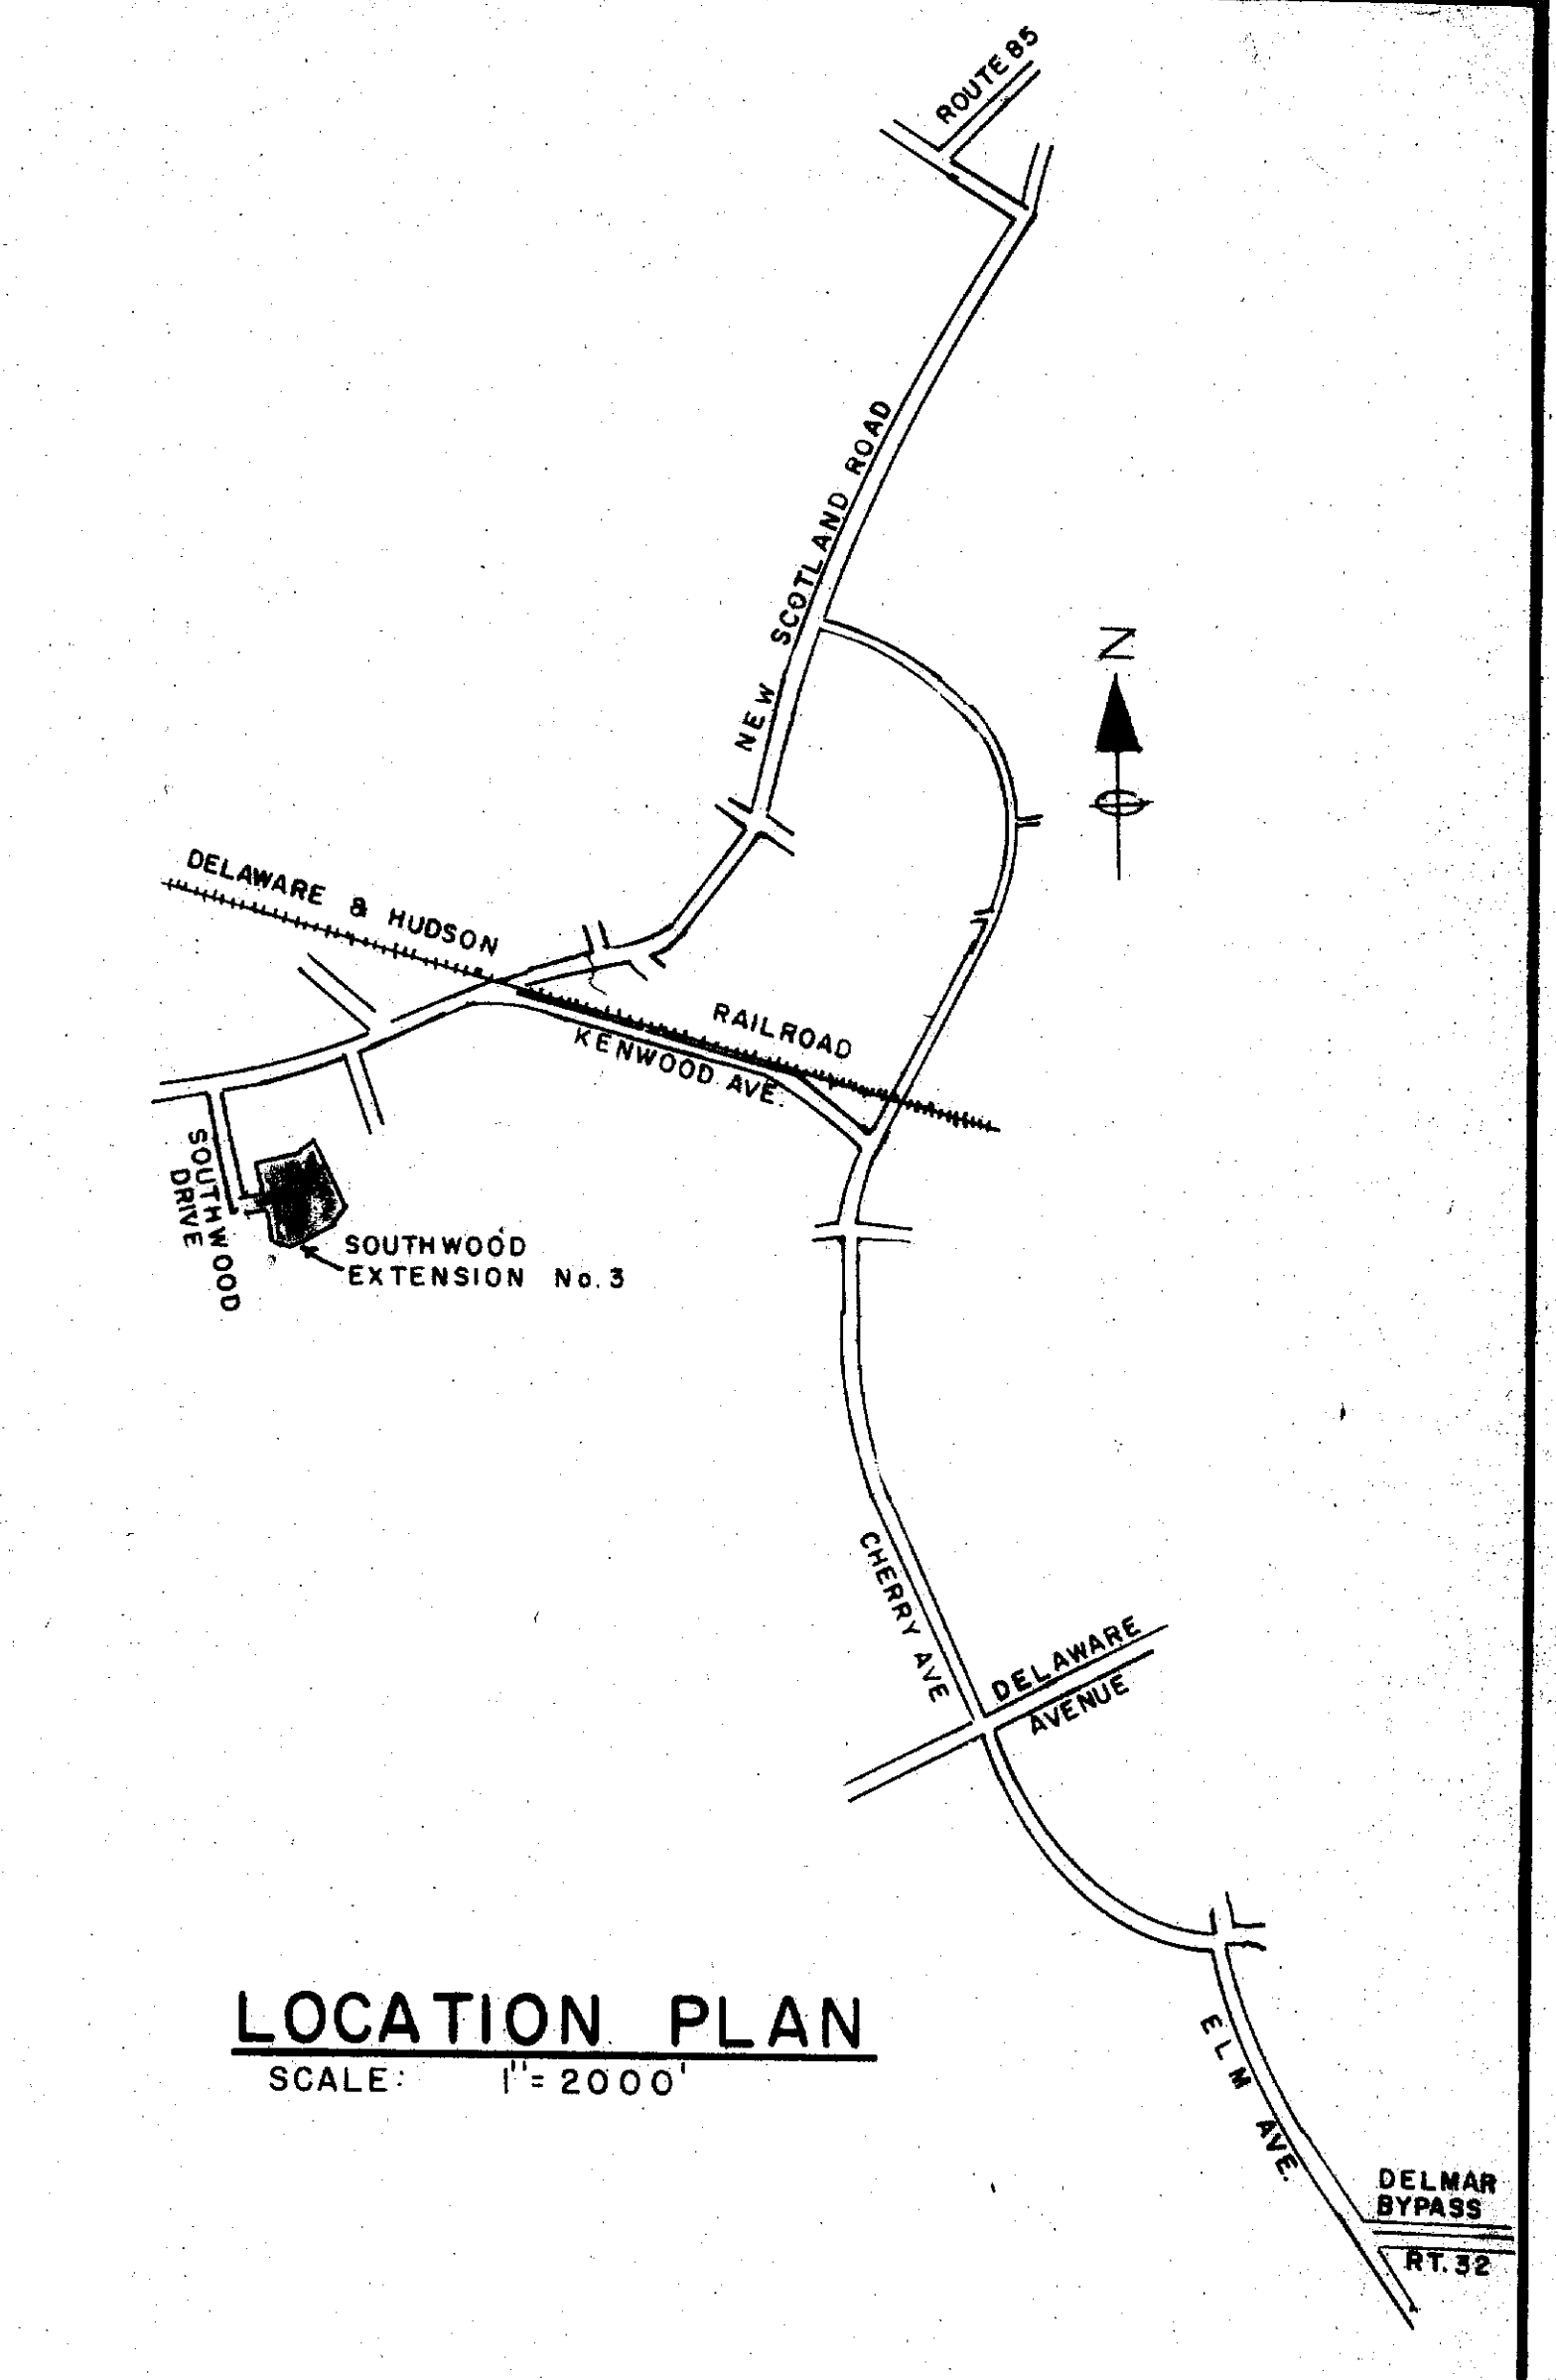


PLAN
 SCALE: 1"=100'

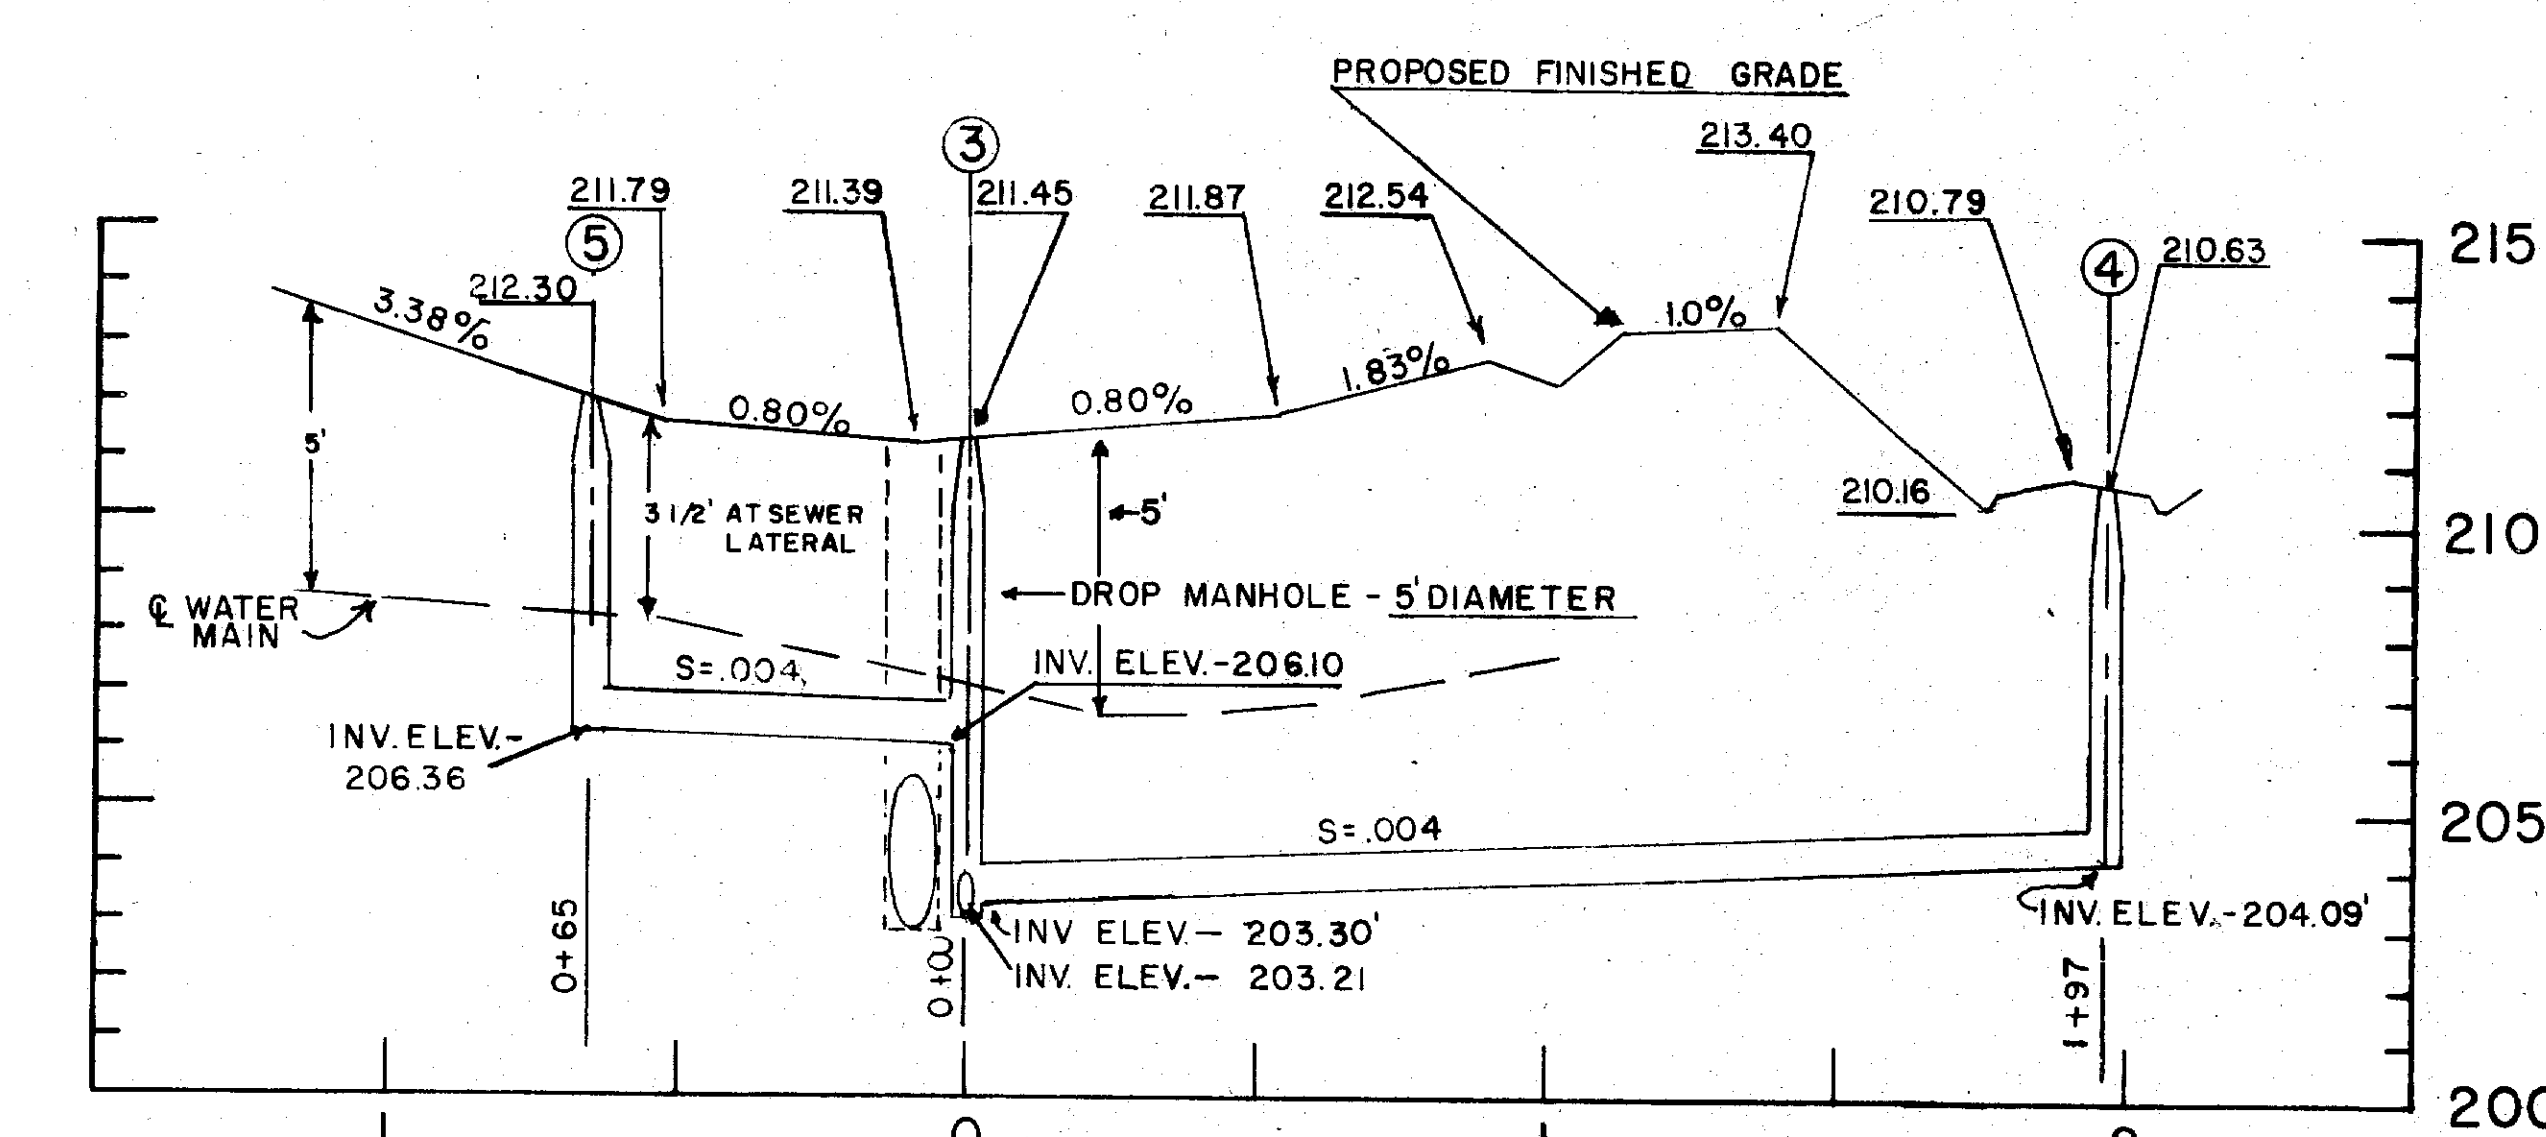



NOTE: SET ALL MANHOLE FRAMES
 0.3' BELOW FINISHED GRADE
 SHOWN

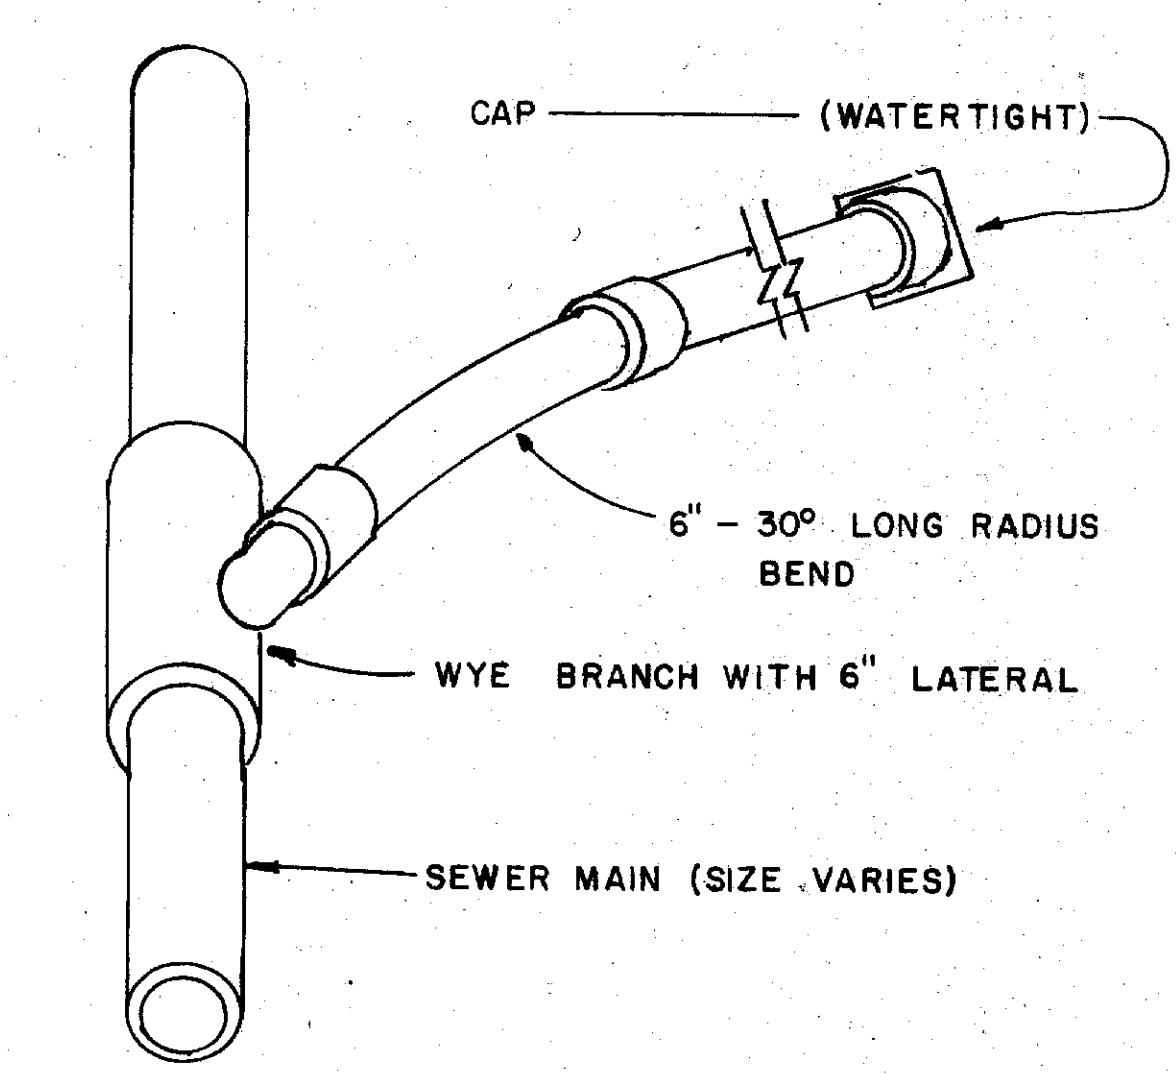


**LATERAL CONNECTION
 DETAIL**

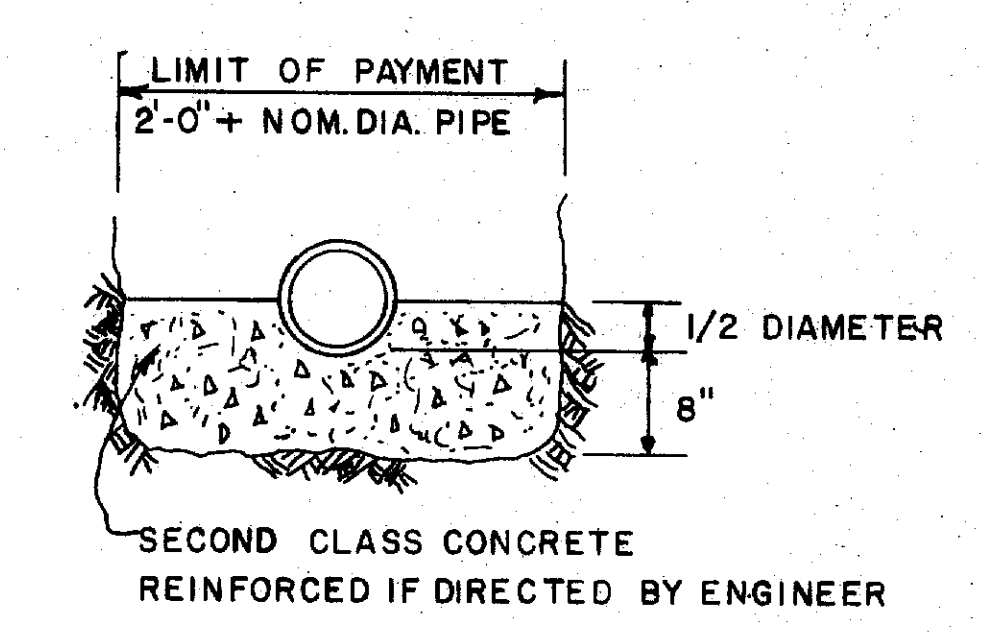

CONCRETE PIPE CRADLE

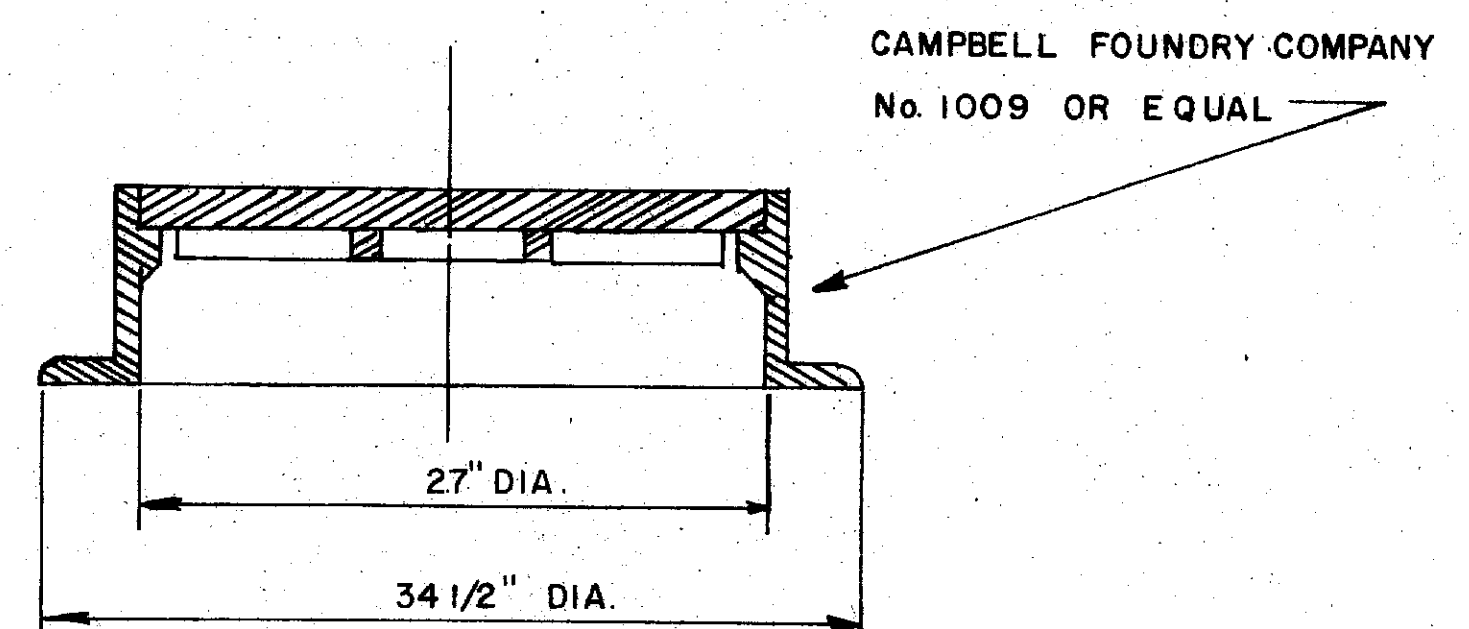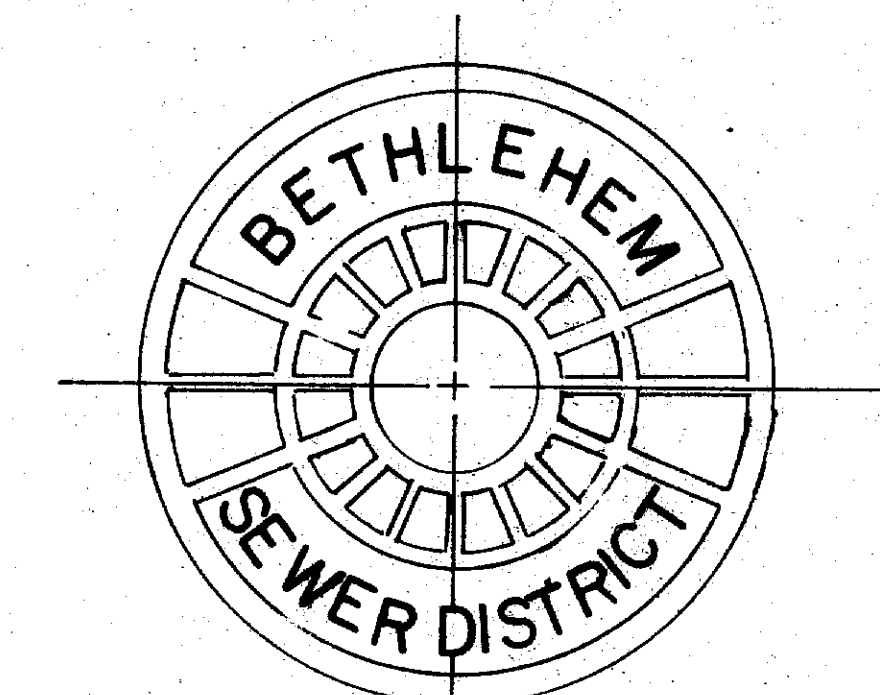

**STANDARD MANHOLE
 FRAME AND COVER**

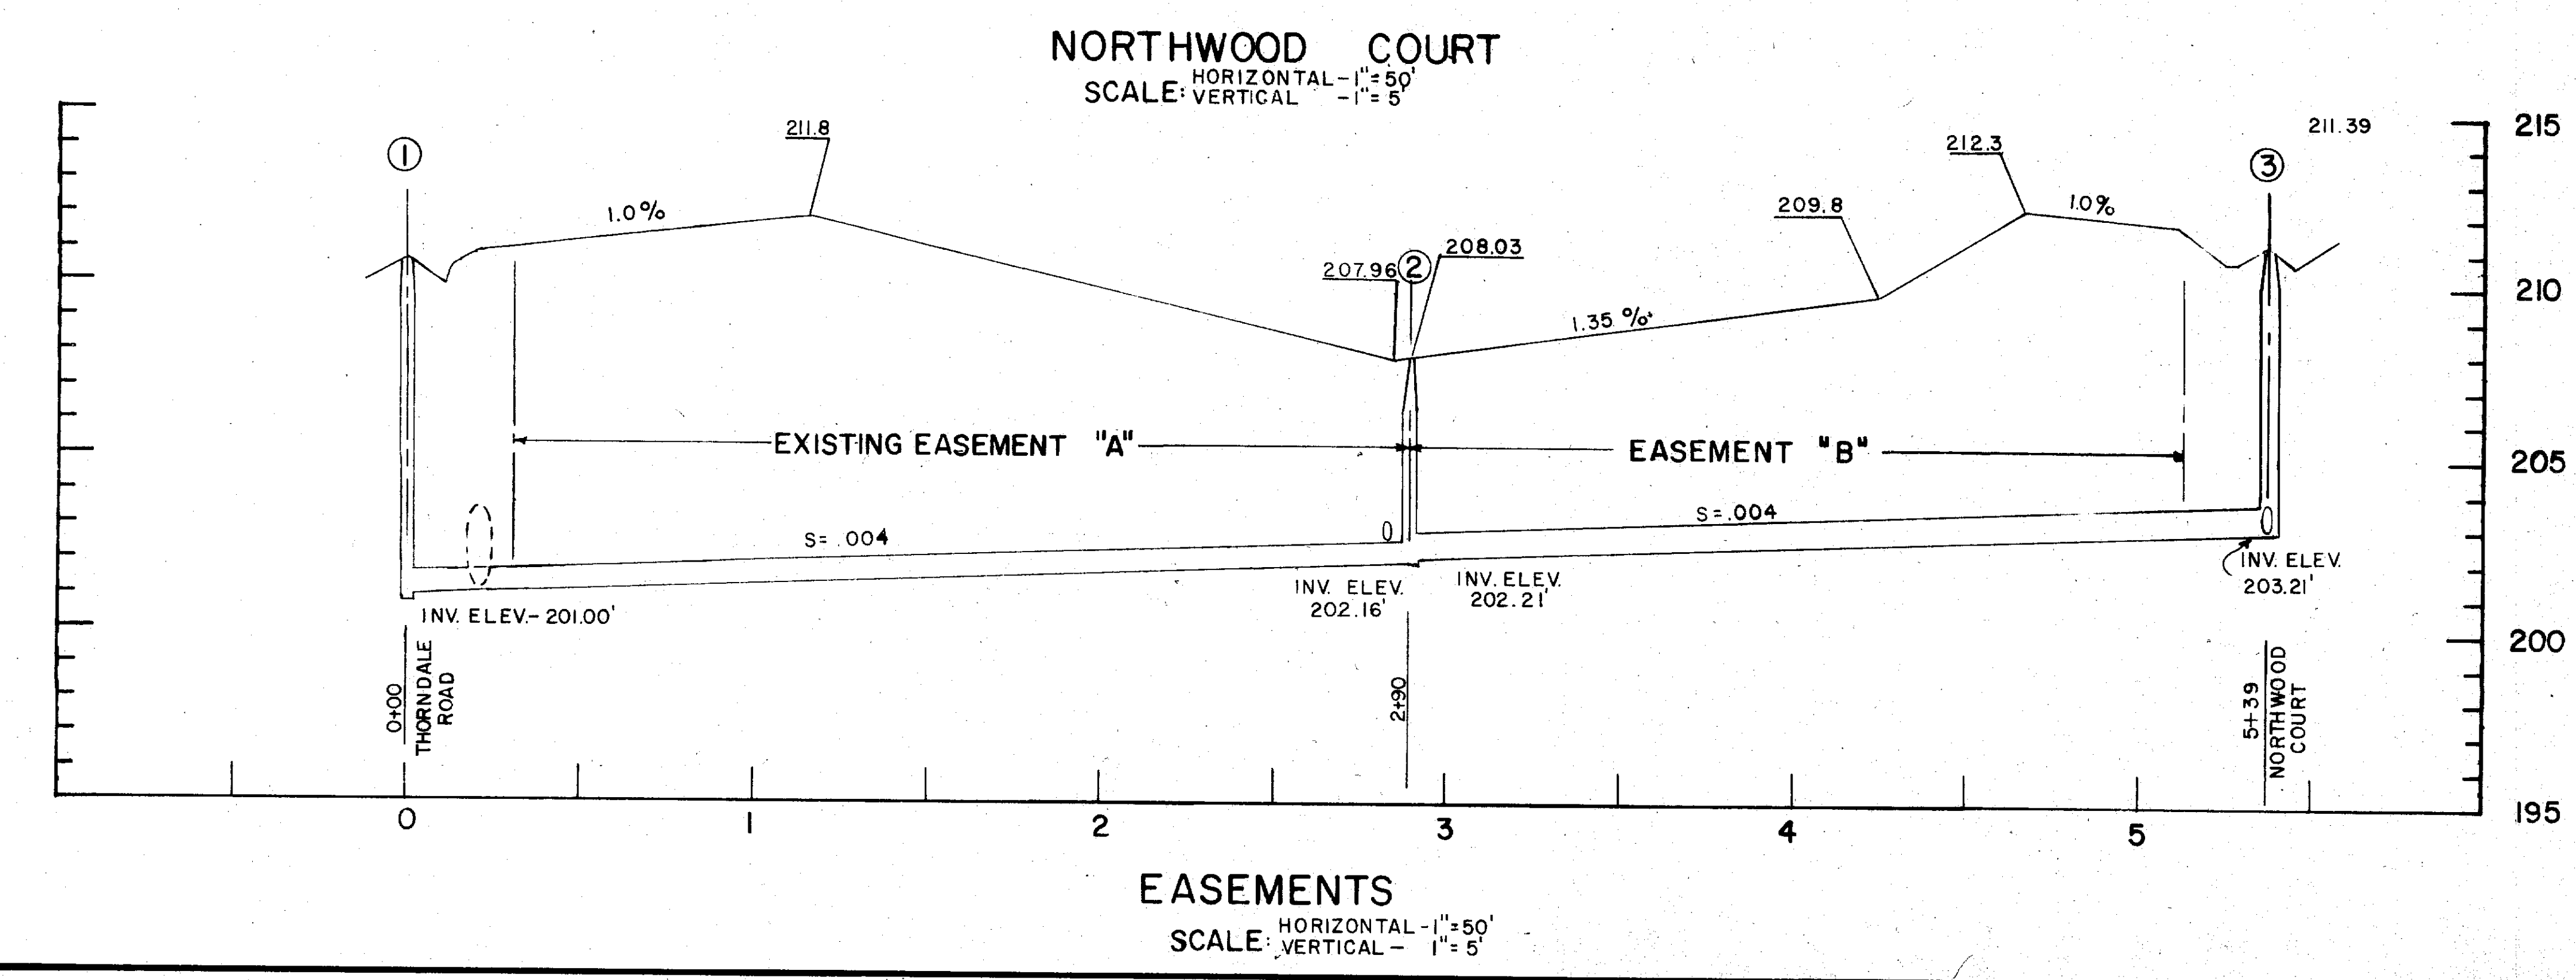

EASEMENTS
 HORIZONTAL - 1"=50'
 SCALE: VERTICAL - 1"=5'

REVISIONS			BETHLEHEM SEWER DISTRICT TOWN OF BETHLEHEM	
DATE	DESCRIPTION			
			ALBANY COUNTY	NEW YORK
			SANITARY SEWERS EXTENSION No.3 SOUTHWOOD	
			J. KENNETH FRASER & ASSOCIATES CONSULTING ENGINEERS RENSSELAER, NEW YORK	
DWN. BY: G.L.M.	REF:	SCALE:	DATE:	DWG. NO.
TRC. BY: G.L.M.		AS NOTED	AUGUST 1976	
CHK. BY: W.T.B.				SHEET 1 OF 1

James K. Fraser