

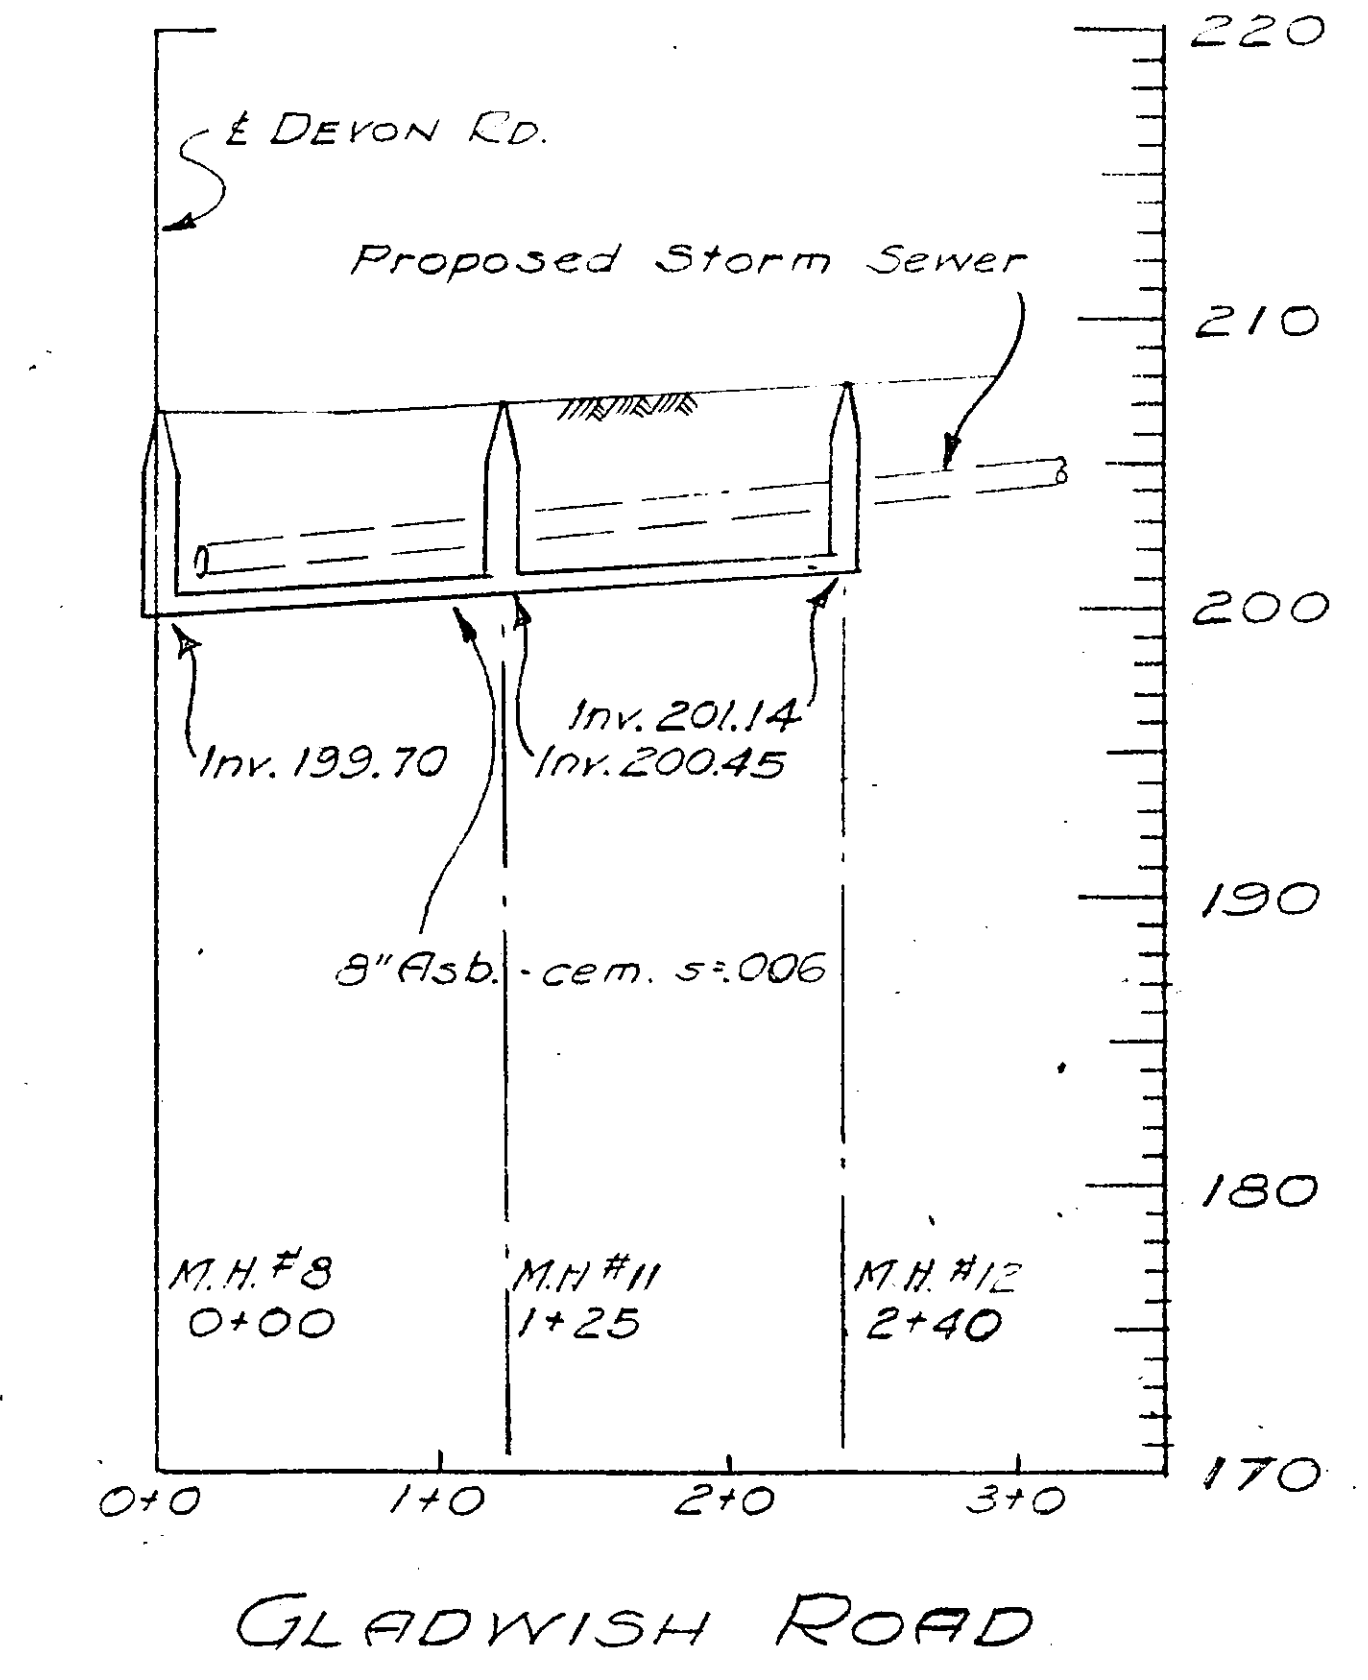
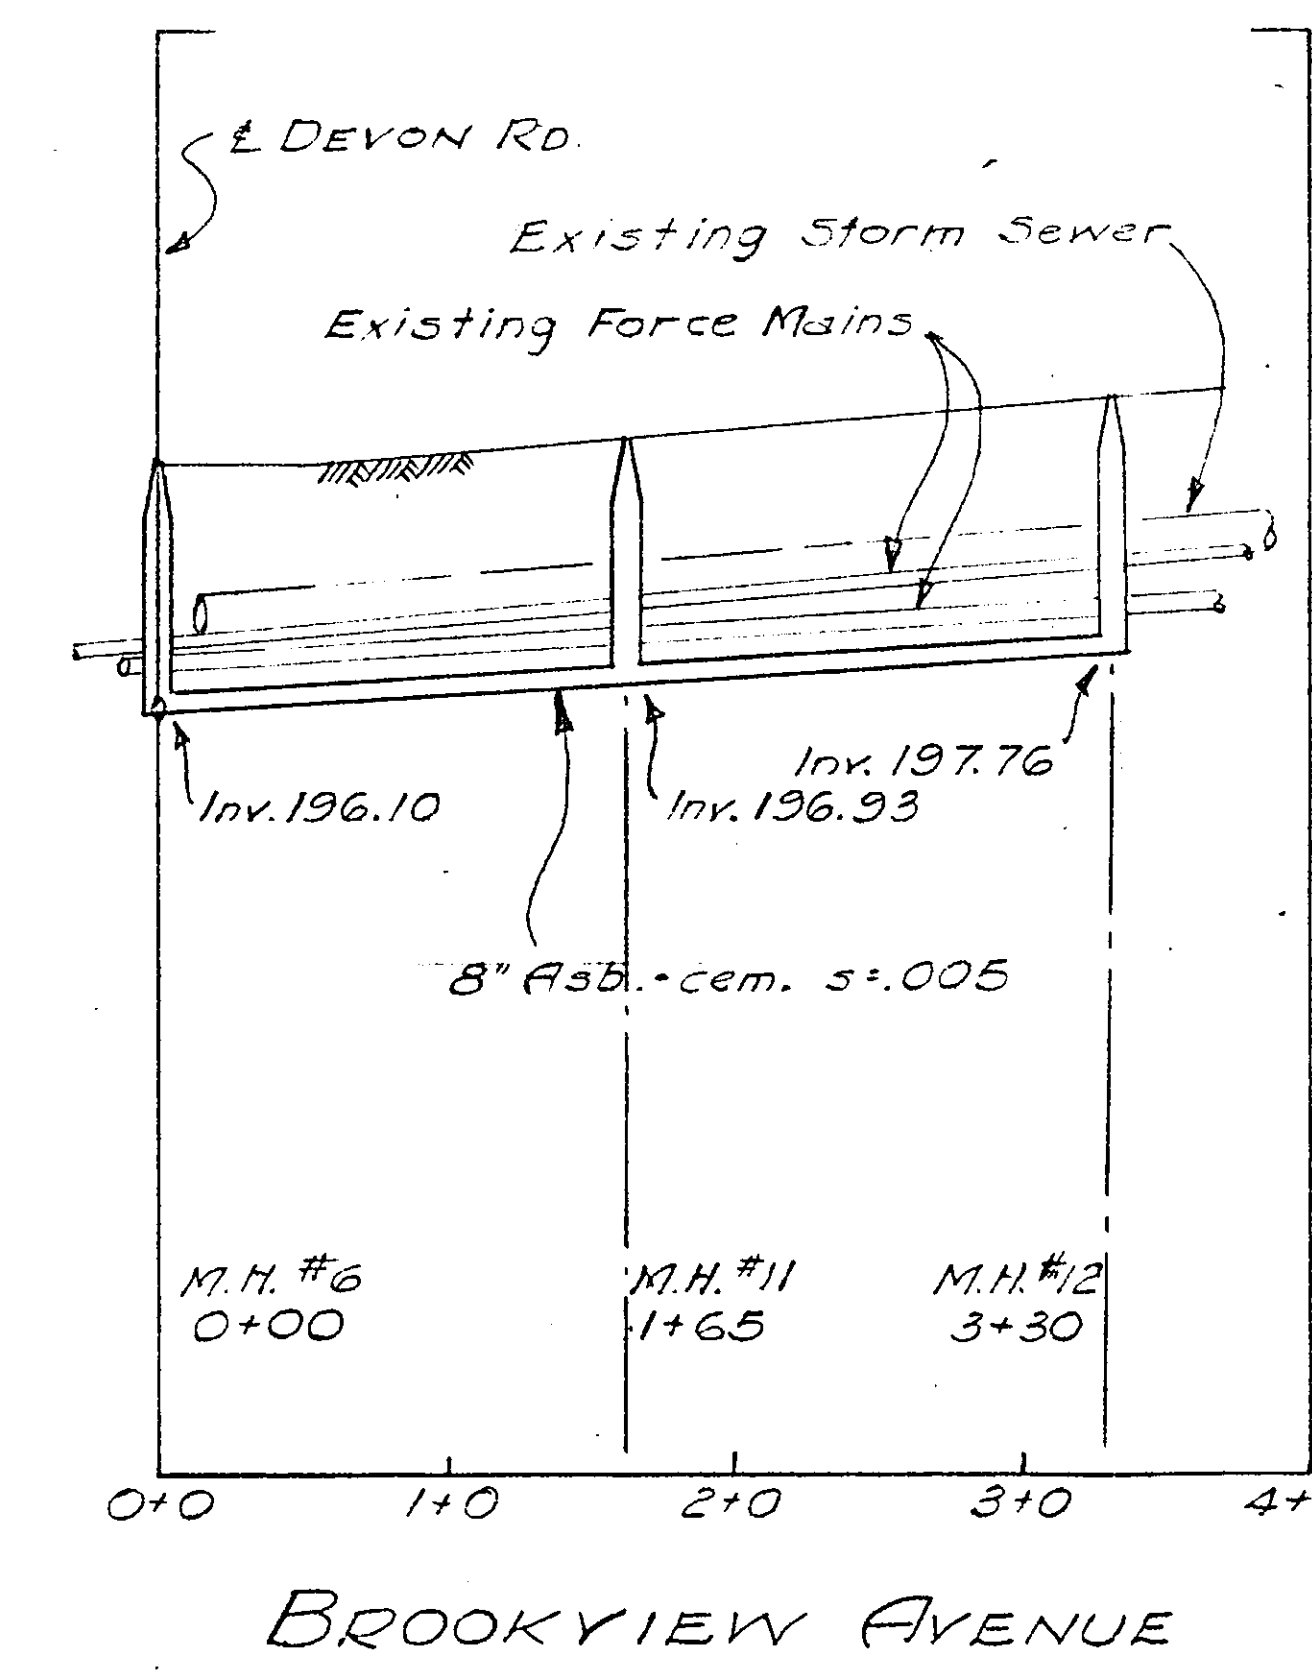
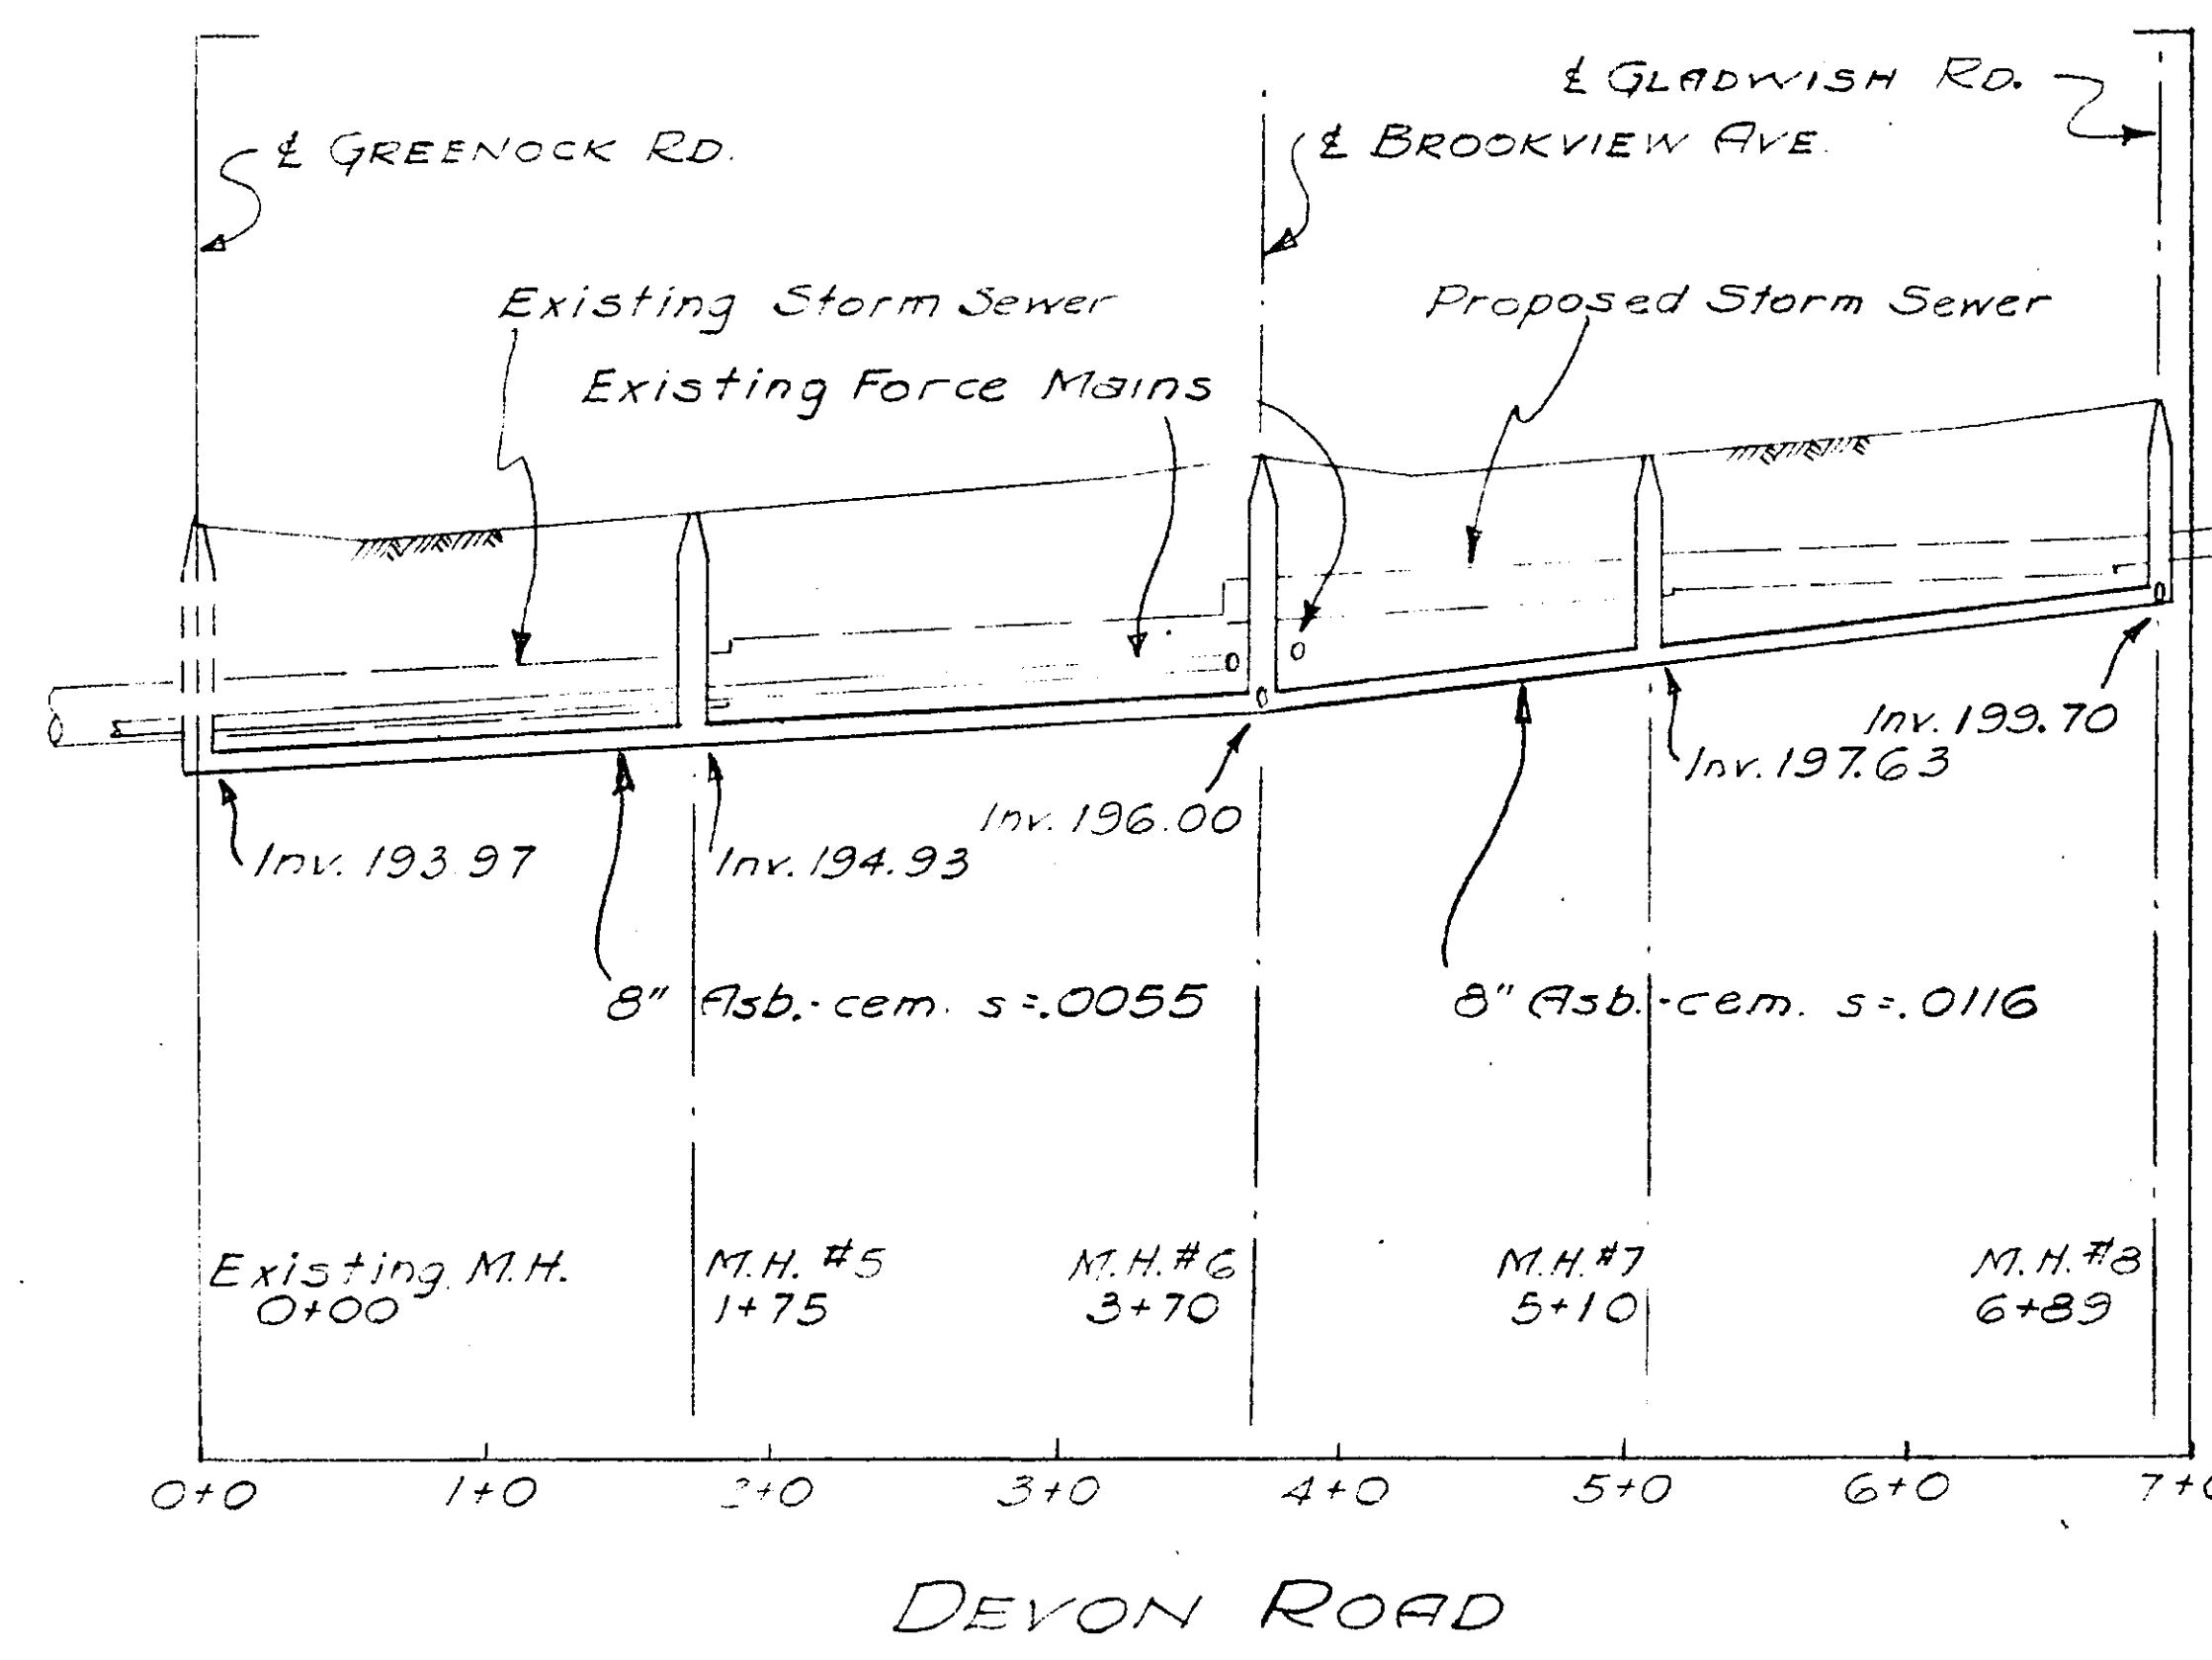
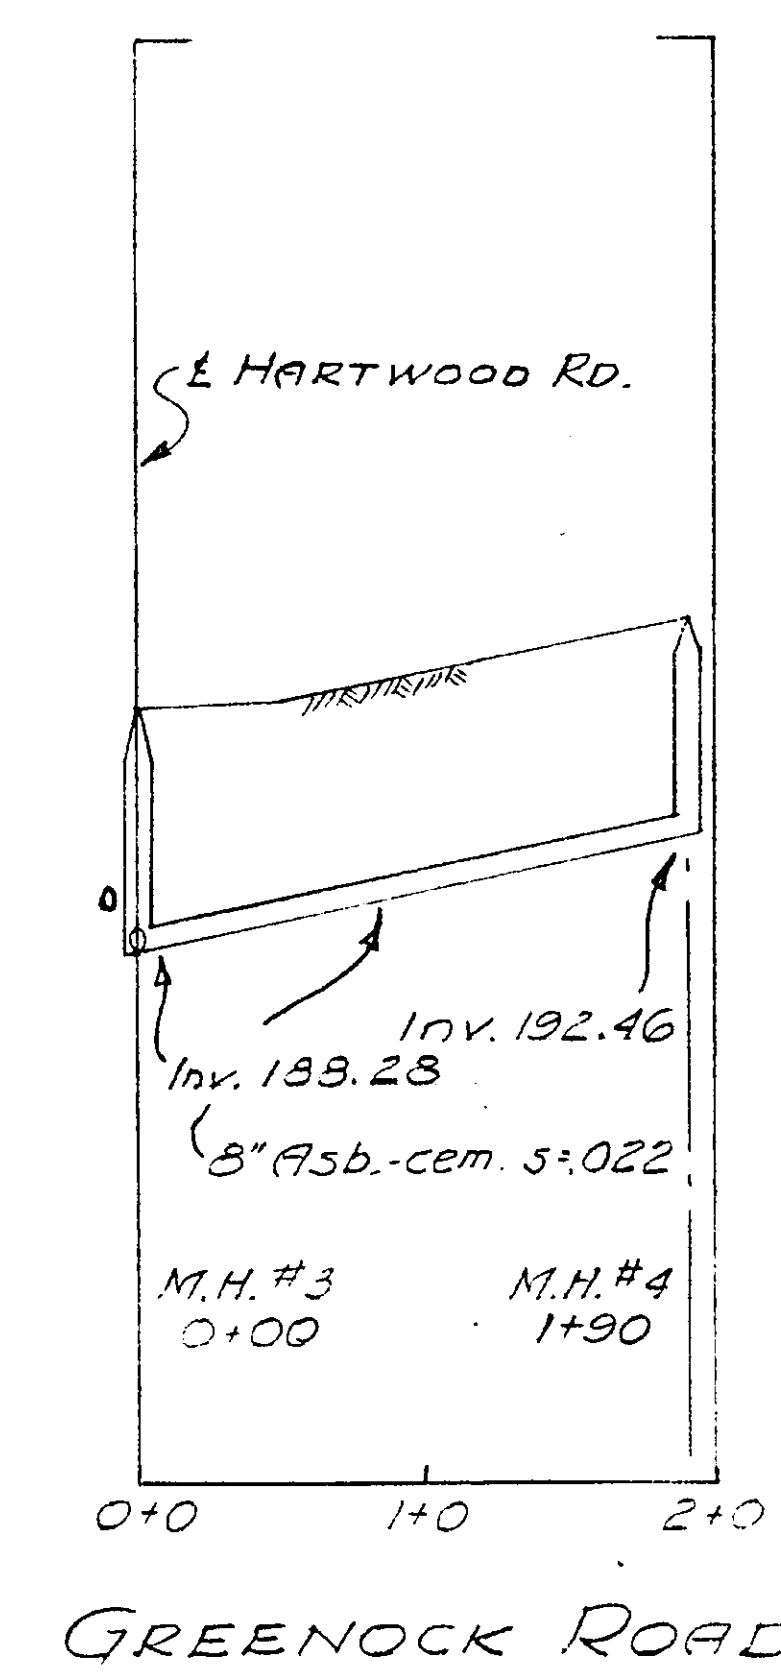
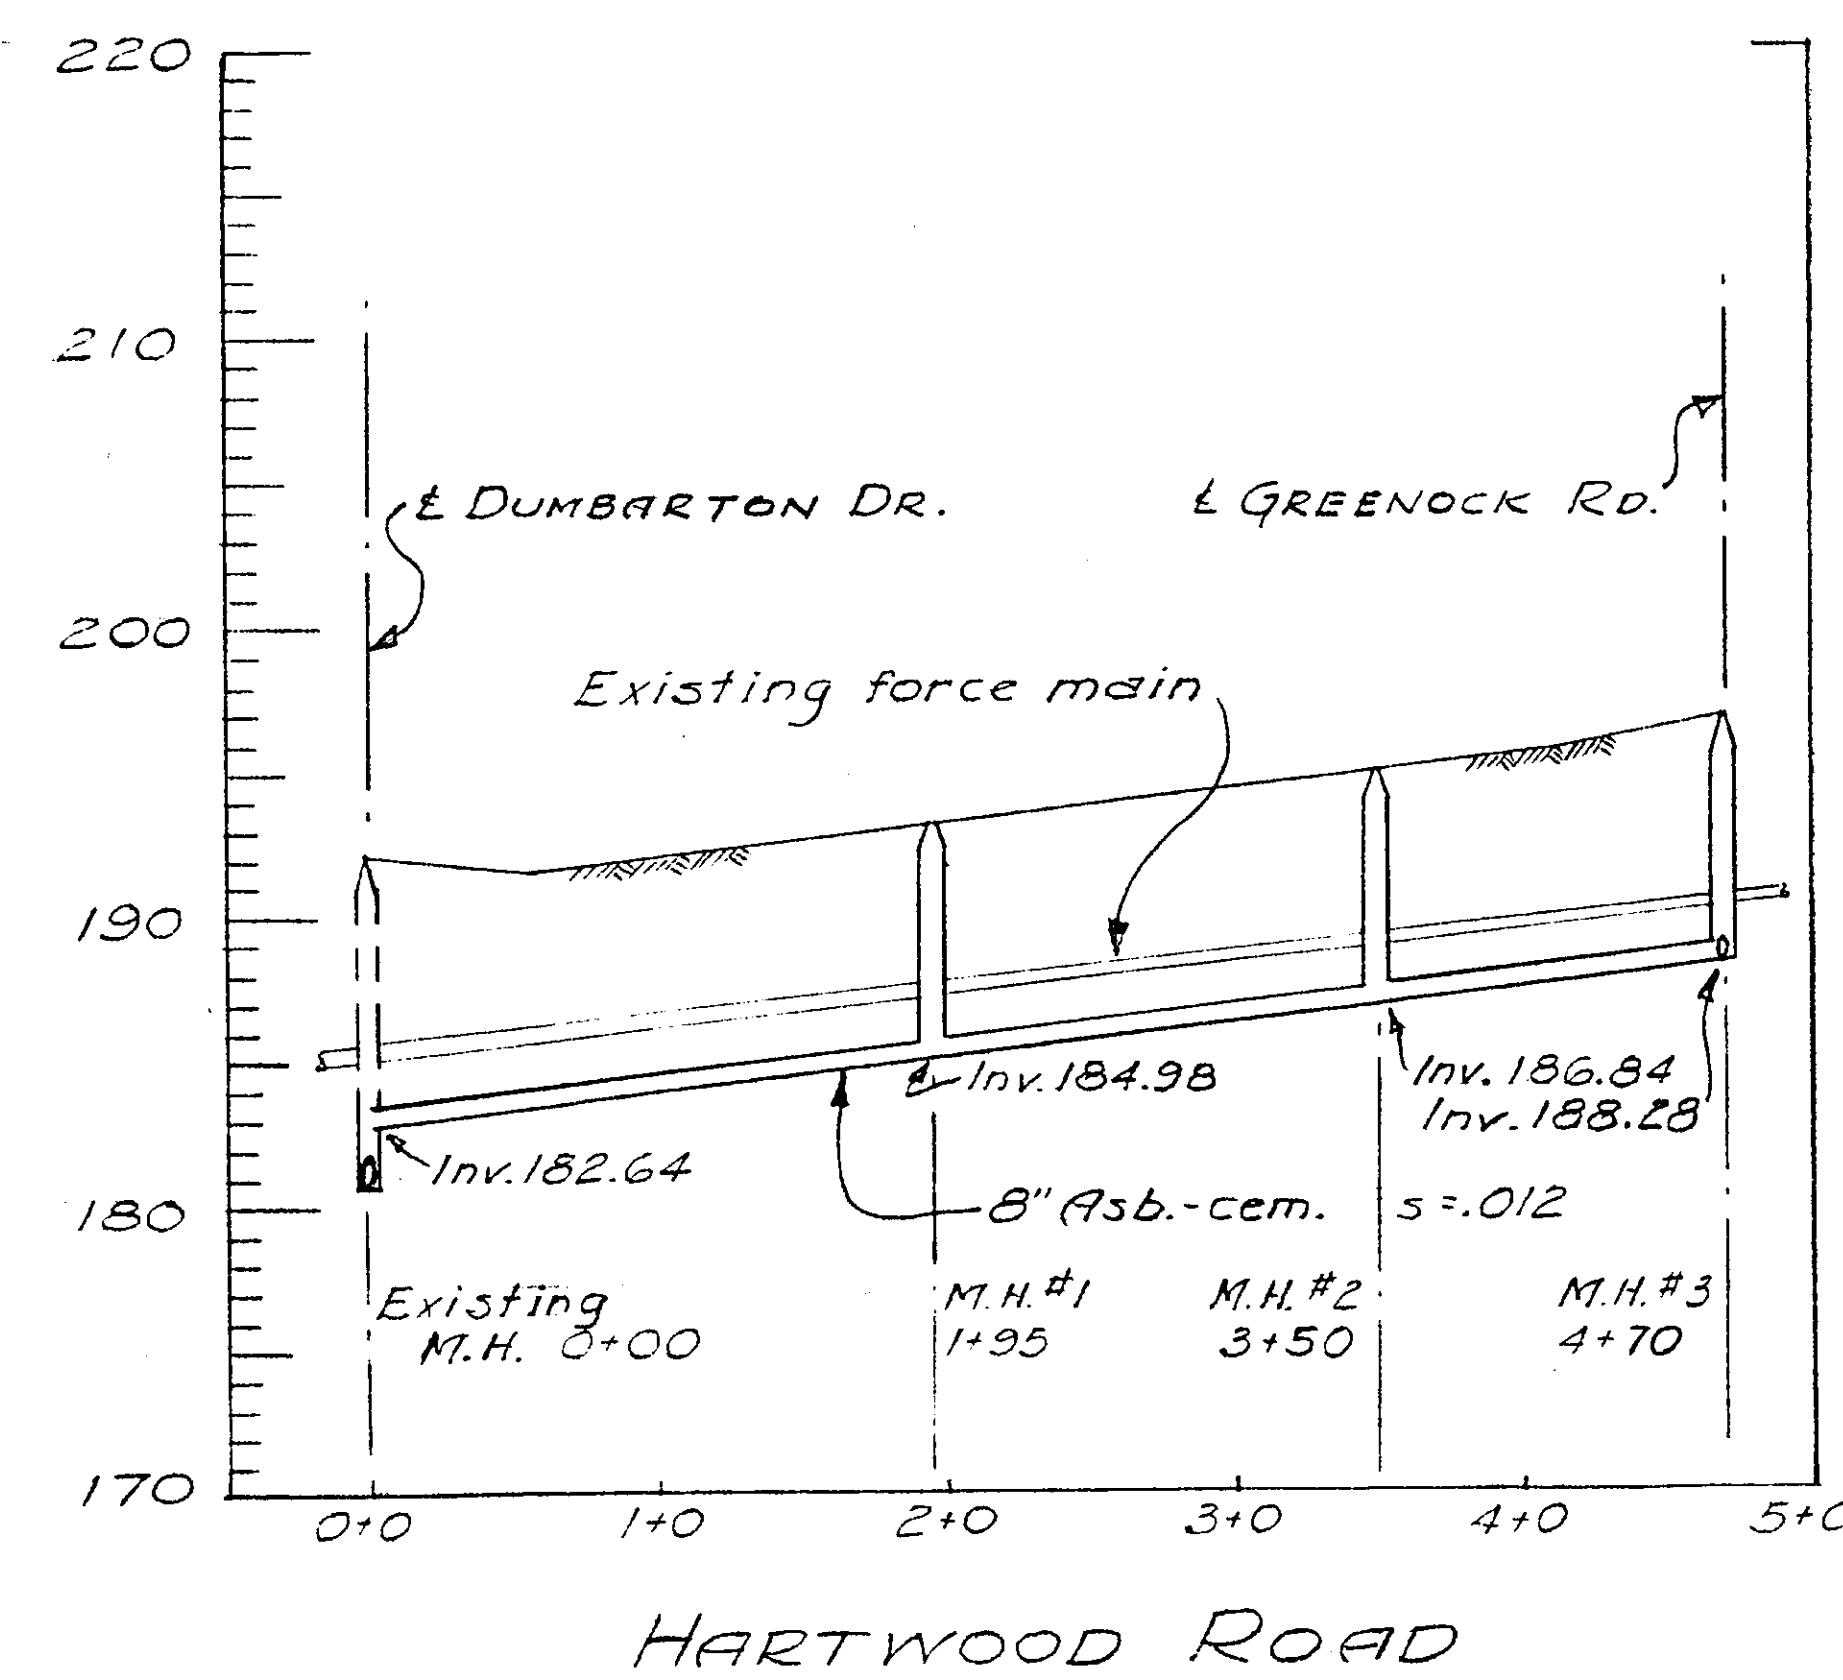
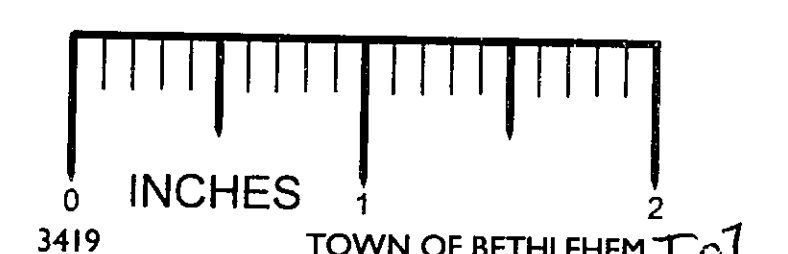
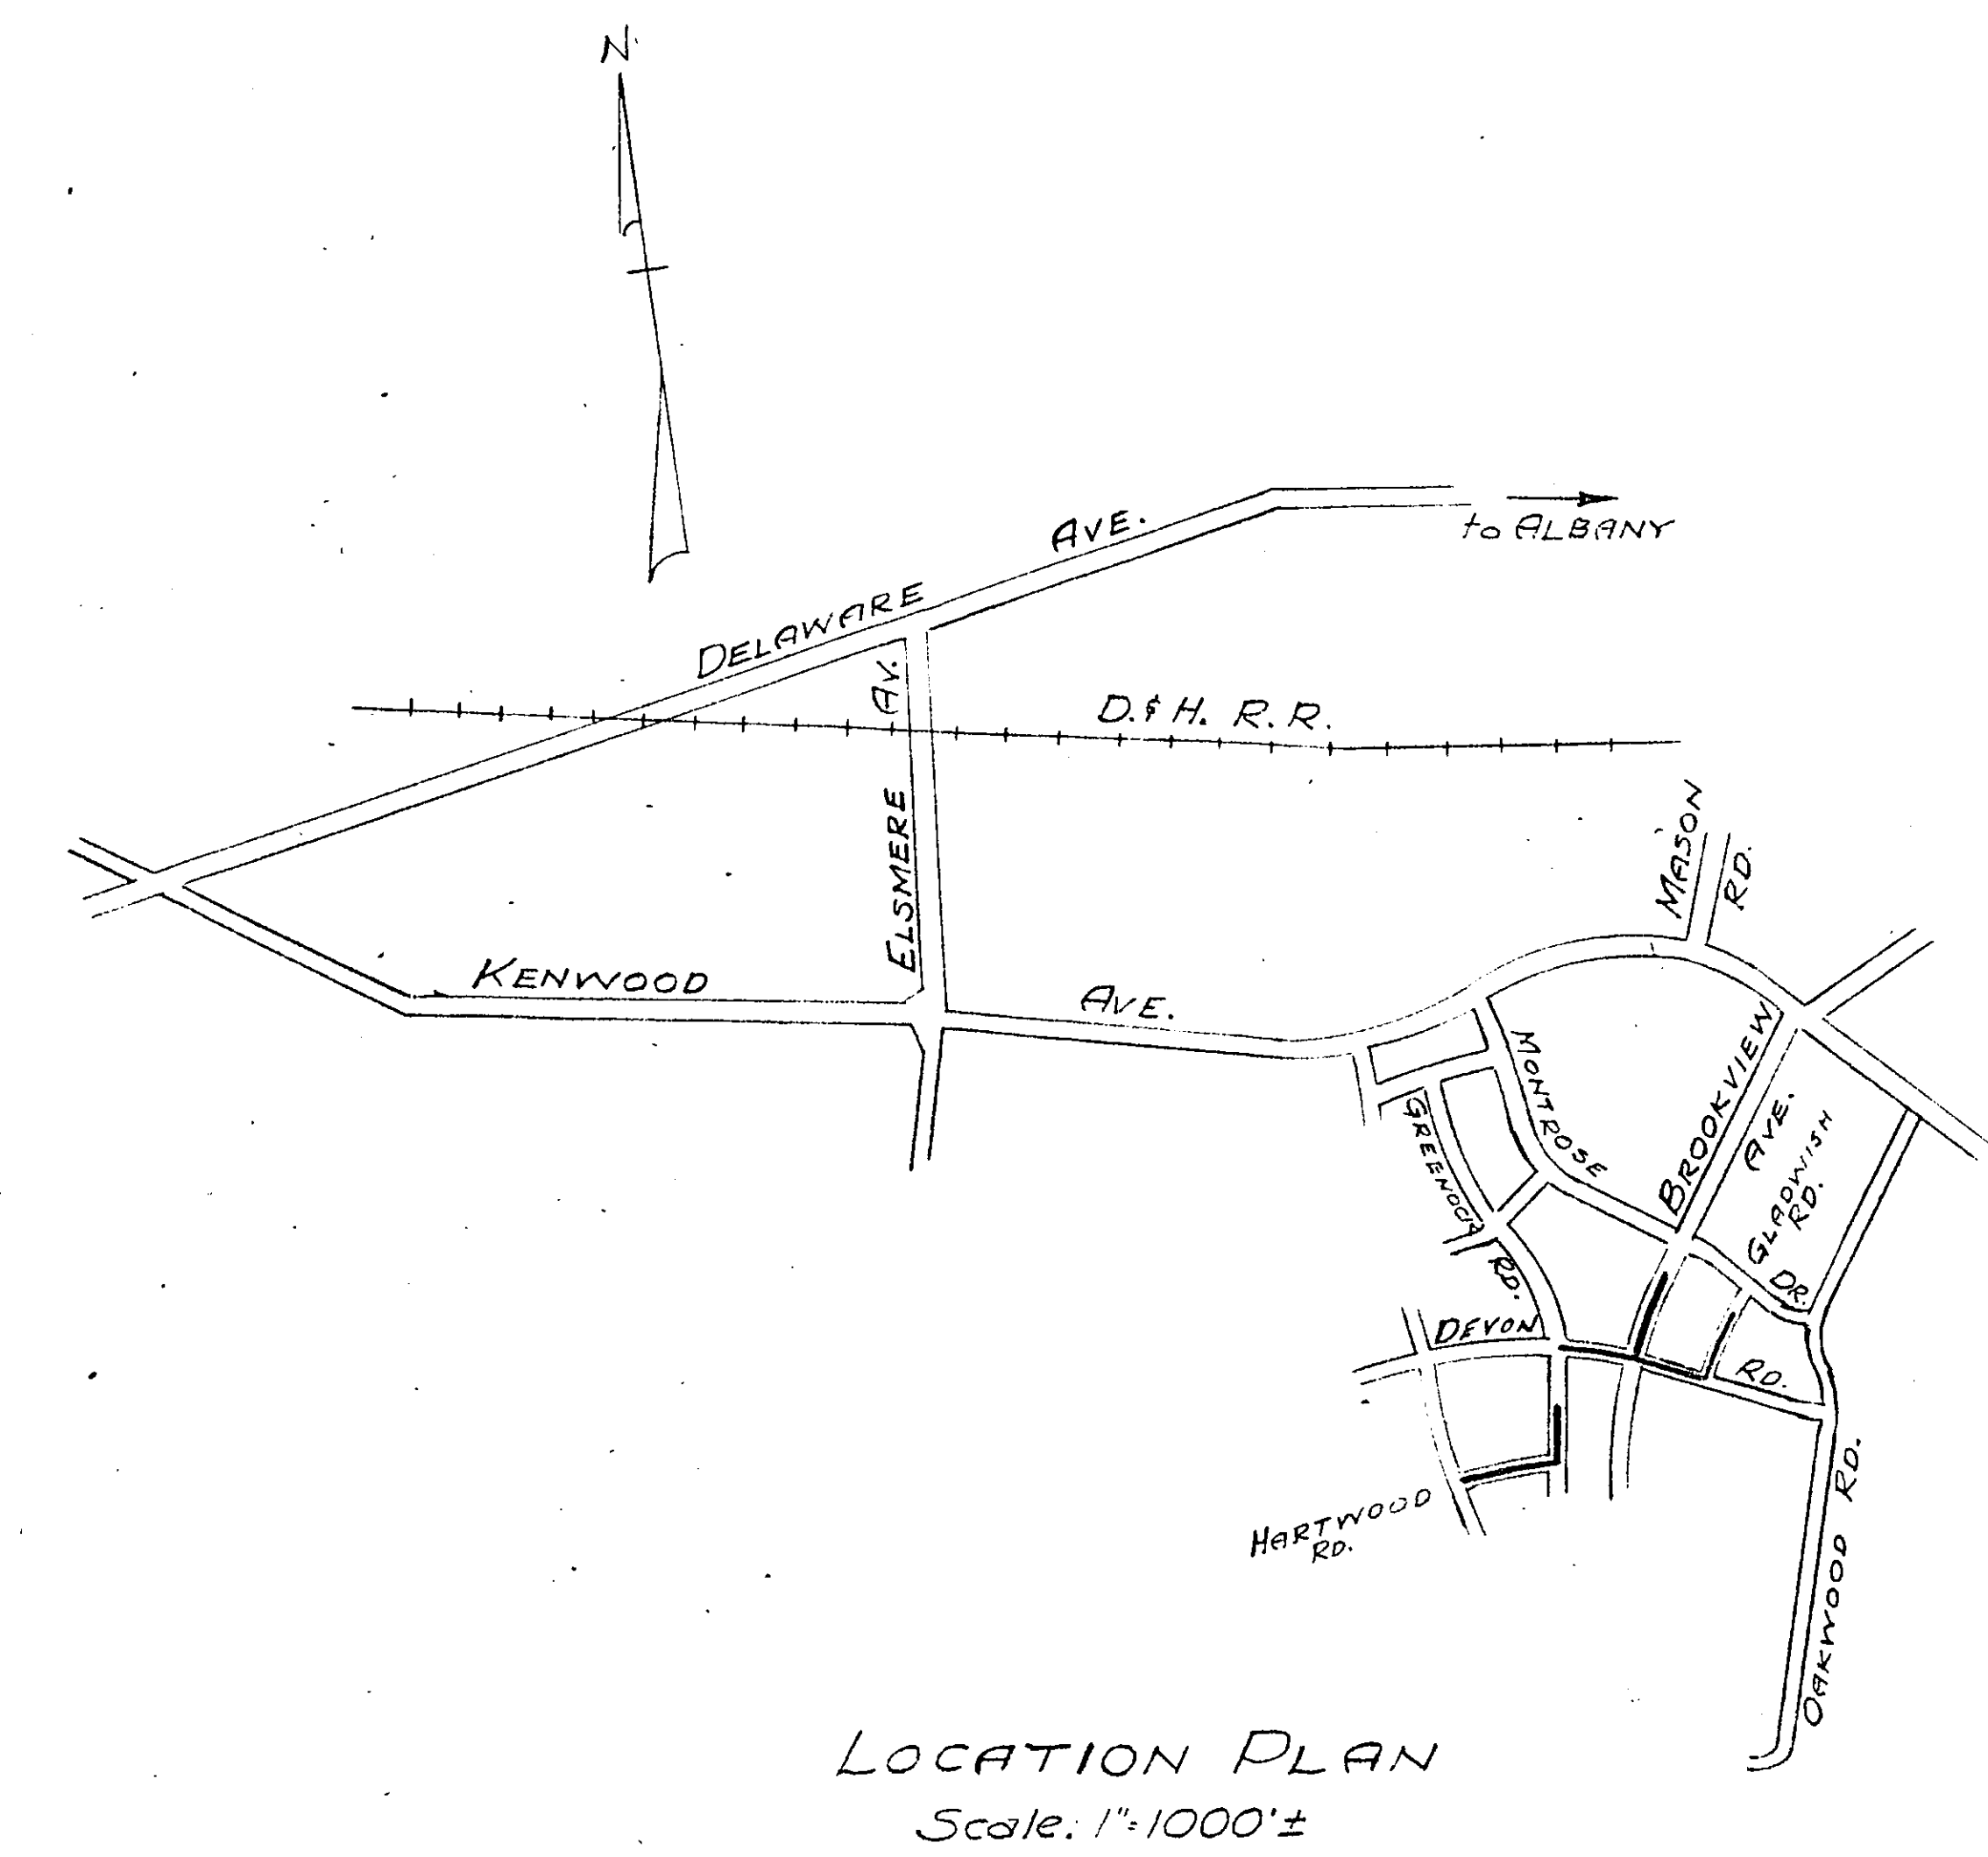
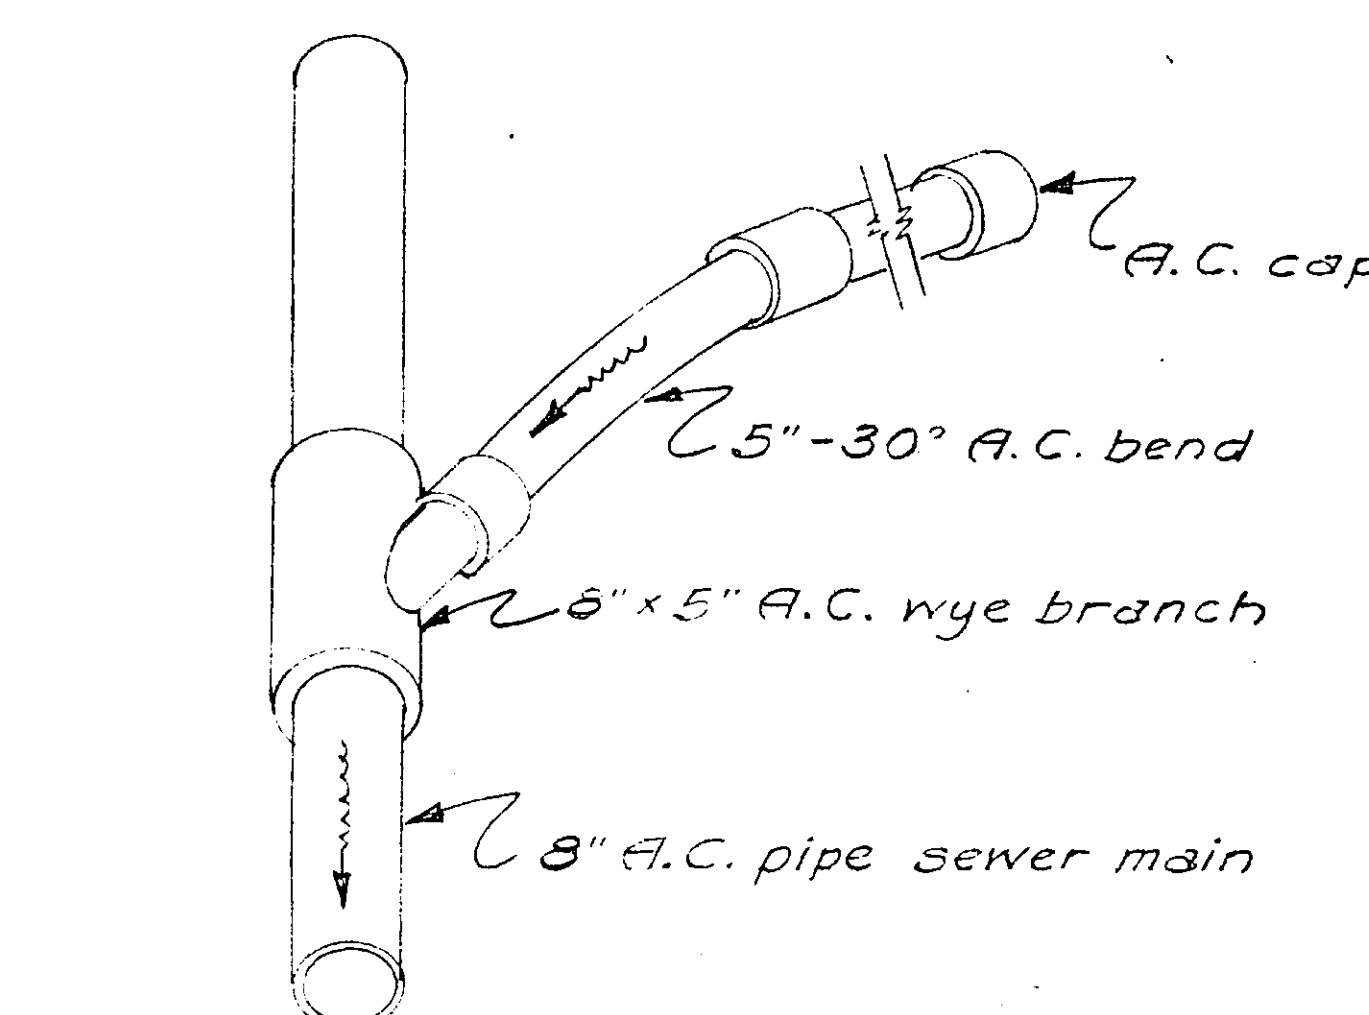
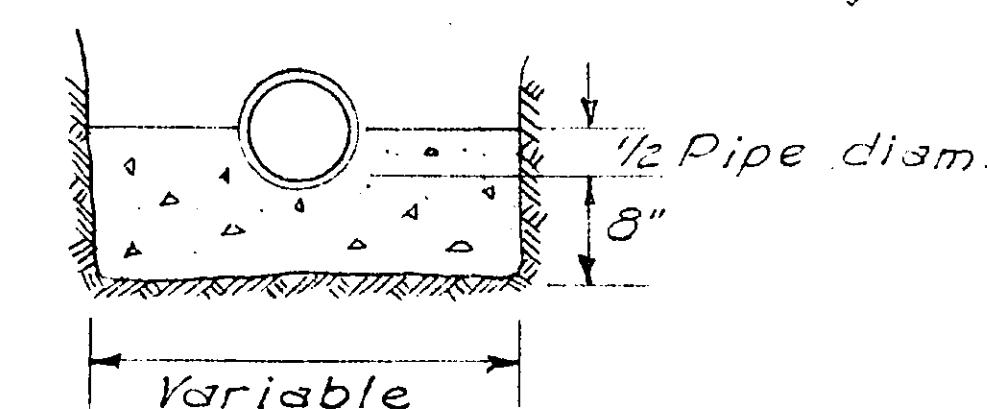


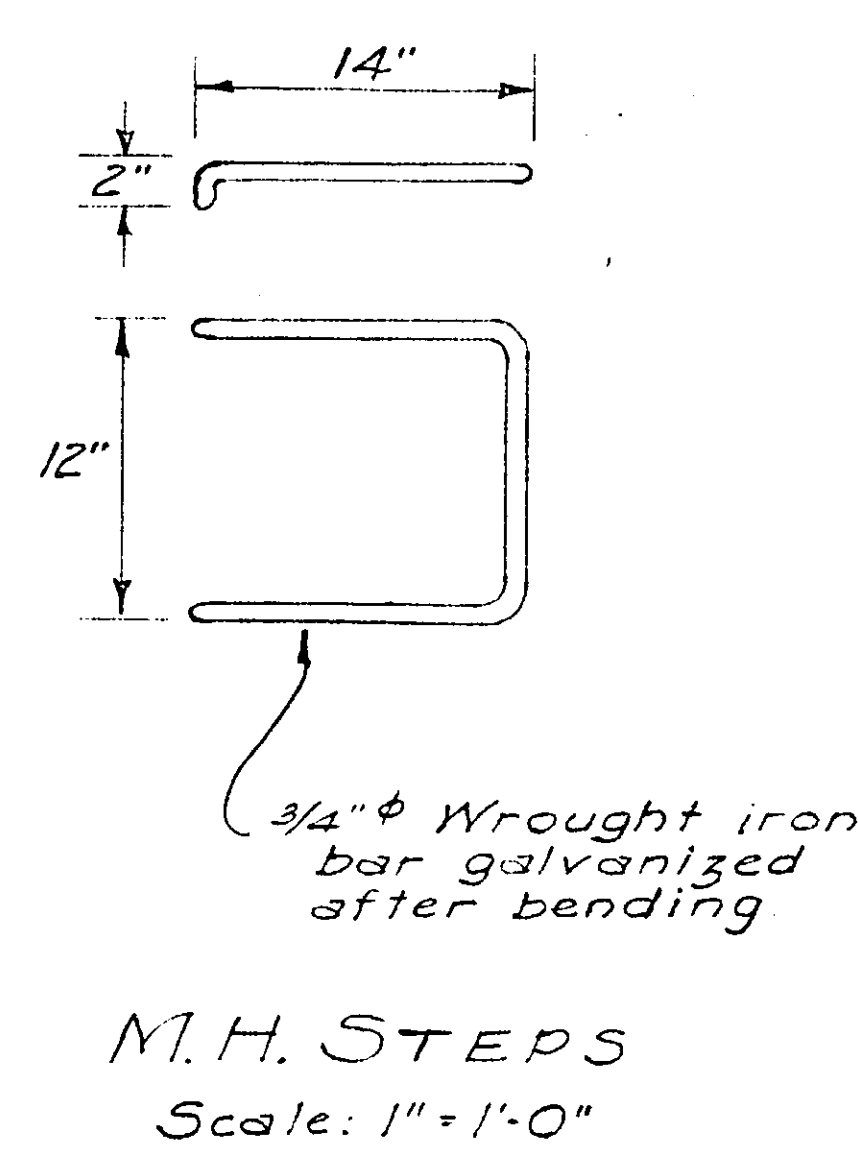

PROFILES
Scale: Horizontal 1"=100'
Vertical 1"=10'

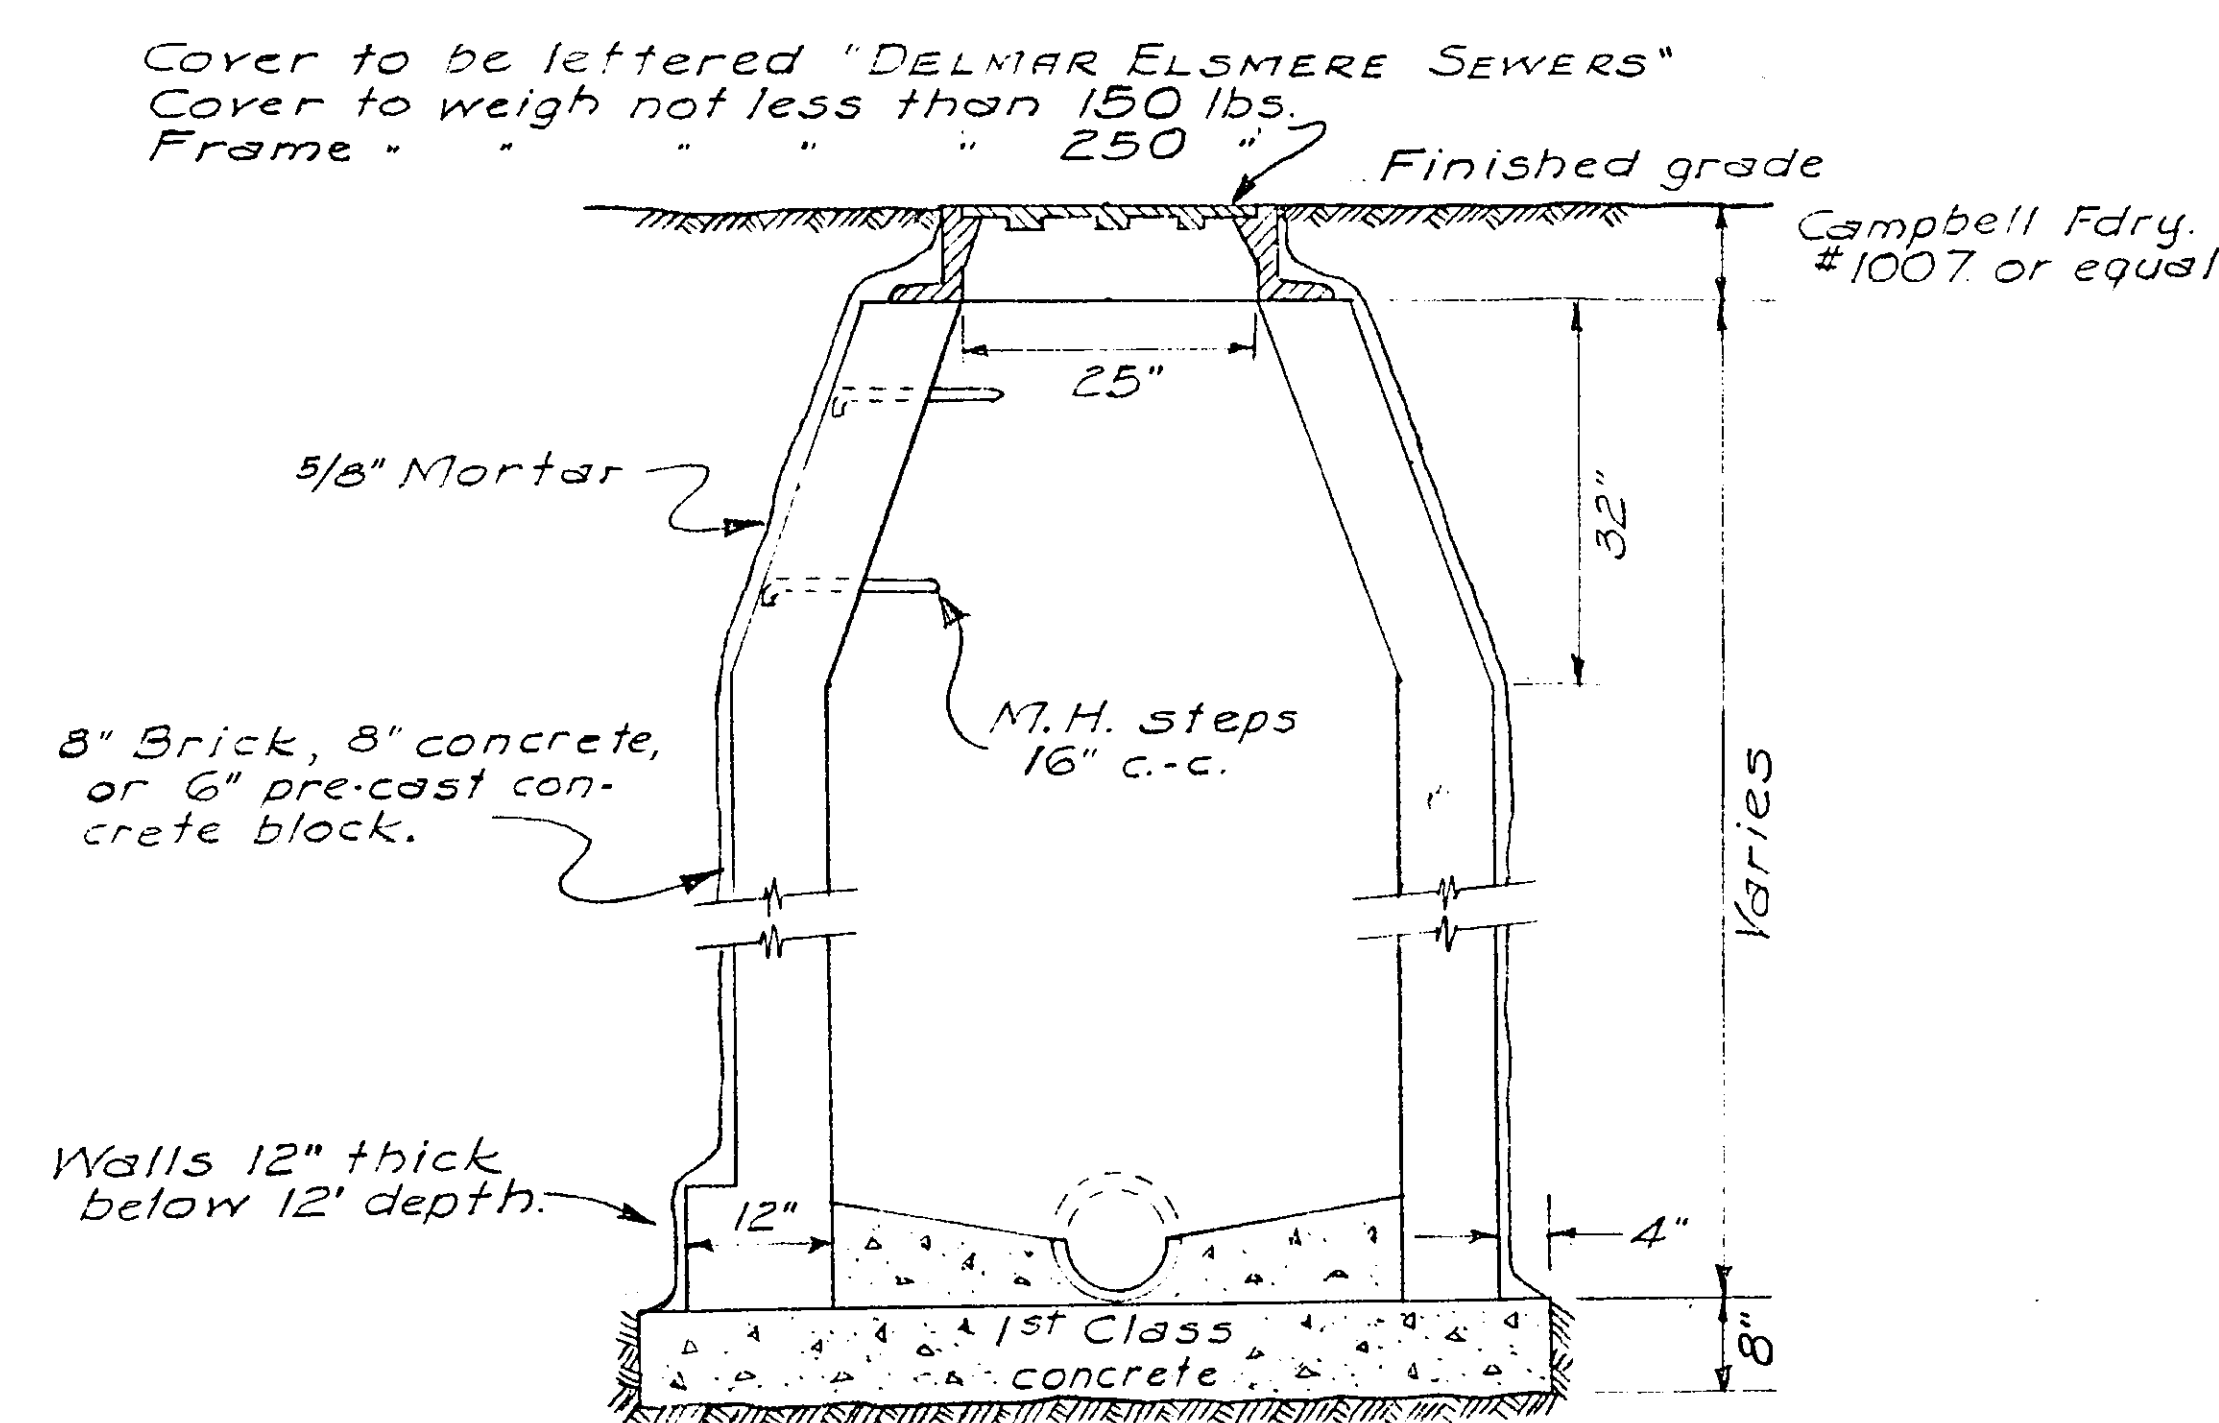

CONTRACT No. 28
DELMAR-ELSMERE SEWER DISTRICT
TOWN OF BETHLEHEM
ALBANY COUNTY NEW YORK
SANITARY SEWER
KENHOLM DEVELOPMENT
SCALES AS SHOWN MAR., 1962
J. KENNETH FRASER & ASSOC.
CONSULTING ENGINEERS RENSSELAER, N.Y.

Drawn by: W. T. B.
Traced by: W. T. B.
Checked by: J. K. F.

2
of
2 Sheets